

CURTIS RESIDENCE
13519 LAMBERT LANE
KELLER, TEXAS 76262

INTERIM REVIEW ONLY
These documents are incomplete, and are released for preliminary bid only and are not intended for regulatory approval, permit or construction purposes.

ARCHITECT: MANOLO BANDA
ARCH. REG. NO.: 29491
Date: 3.27.2024

REVISIONS:

DRAWN BY: MB

PROJECT NO: 24004

PROJECT ISSUE DATE: TBD

DRAWING TITLE:

1ST FLOOR PLAN -
KEYNOTES &
CONSTRUCTION NOTES

SCALE: As indicated

DRAWING NUMBER:



CURTIS RESIDENCE
13519 LAMBERT LANE
KELLER, TEXAS 76262

INTERIM REVIEW ONLY

These documents are incomplete, and are released for preliminary bid only and are not intended for regulatory approval, permit or construction purposes.

ARCHITECT: MANOLO BANDA
ARCH. REG. NO.: 29491
Date: 3.27.2024

REVISIONS:

DRAWN BY: MB

PROJECT NO: 24004

PROJECT ISSUE DATE: TBD

DRAWING TITLE:

**2ND FLOOR PLAN -
KEYNOTES &
CONSTRUCTION NOTES**

SCALE: As indicated


DRAWING NUMBER:

All reports, drawings, specifications, computer files, field data, general notes, notes, other documents & instruments prepared by the Architect as instruments of service, shall remain the property of the Architect, Manolo Design Studio LLC. The Architect shall retain all common law, statutory and other supervised rights, including copyright thereto. The use of this drawing shall be restricted to the original site for which it was prepared, and publication thereof is expressly limited to such use. Reuse, reproduction or publication by any method is prohibited without written consent from Manolo Design Studio LLC. © 2023

3 EXTERIOR ELEVATIONS | COURTYARD
SCALE: 0' - 3/16" = 1' - 0"



2 EXTERIOR ELEVATIONS | REAR
SCALE: 0' - 3/16" = 1' - 0"

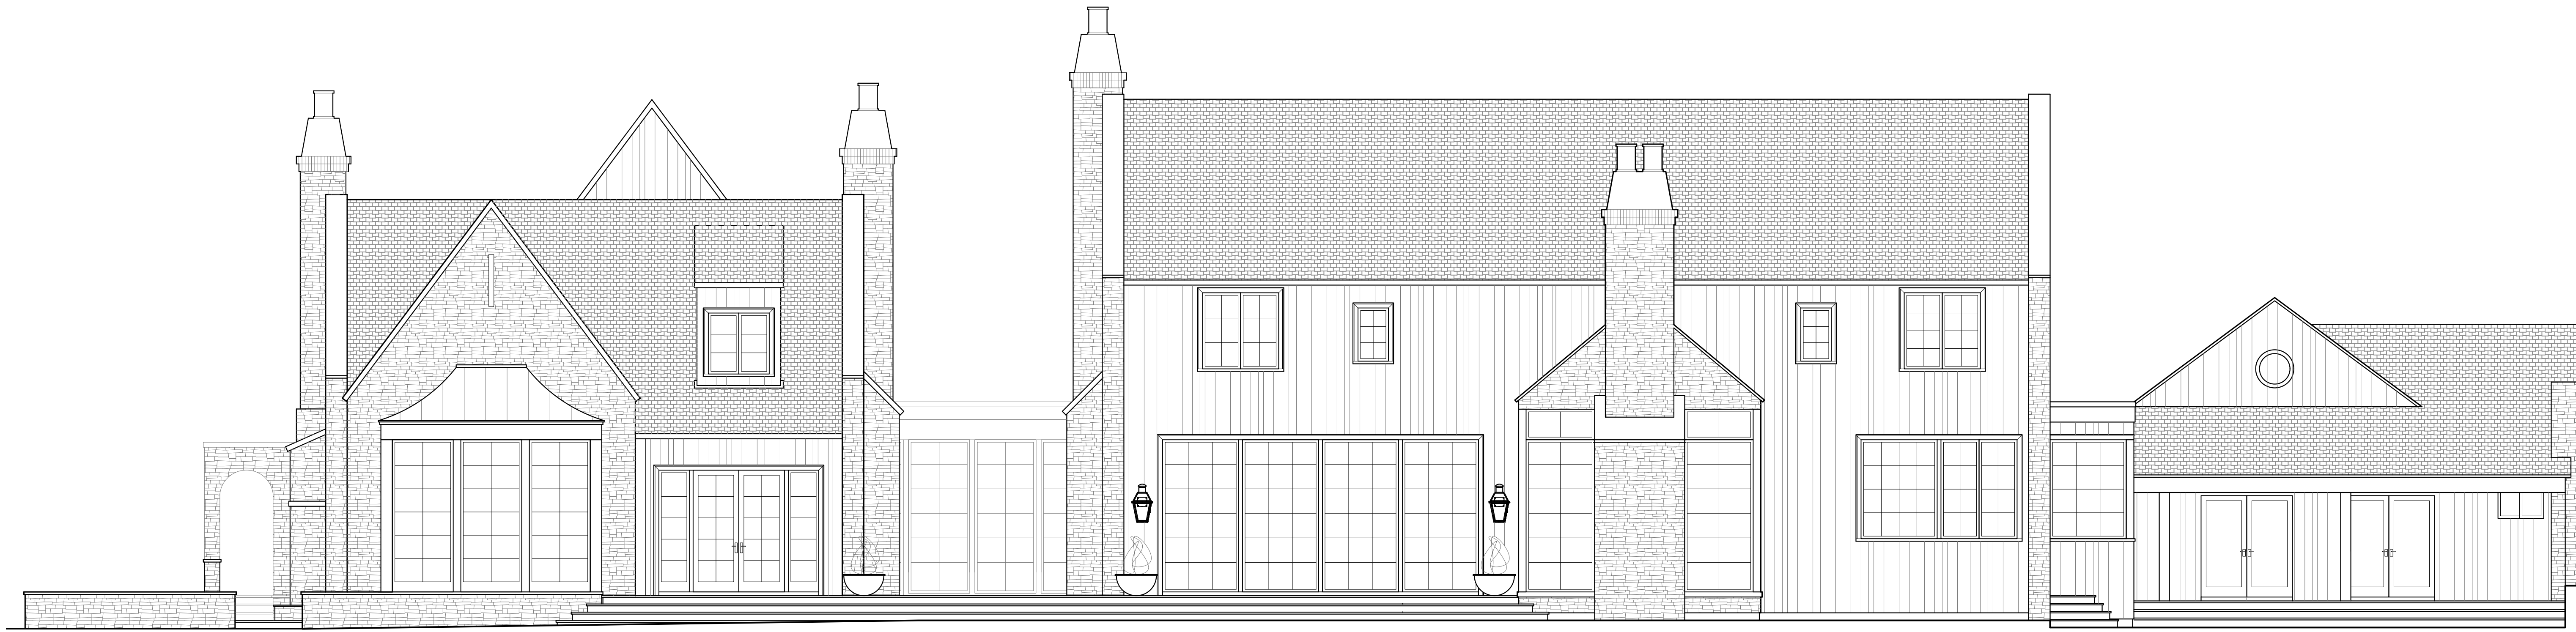

1 EXTERIOR ELEVATIONS | FRONT
SCALE: 0' - 3/16" = 1' - 0"



CURTIS RESIDENCE
13519 LAMBERT LANE
KELLER, TEXAS 76262

INTERIM REVIEW ONLY
These documents are incomplete, and are released for preliminary bid only and are not intended for regulatory approval, permit or construction purposes.

ARCHITECT: MANOLO BANDA
ARCH. REG. NO.: 29491
Date: 3.27.2024

REVISIONS:

DRAWN BY: XX

PROJECT NO: 24004

PROJECT ISSUE DATE: TBD

DRAWING TITLE:

EXTERIOR ELEVATIONS

SCALE: As indicated

DRAWING NUMBER:

A2.1