


3,330	1ST STORY
3,544	2ND STORY
6,874	TOTAL AC SQFT
596	GARAGE SQFT
327	PORCHES
7,797	TOTAL STRUCTURE SQFT


01 FLOOR PLAN
 3/16" = 1'-0"

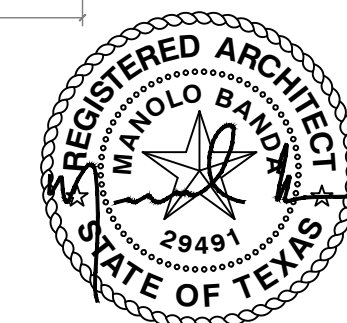

DRAWING SET


No.	Revision/Issue	Date
01	Permit Set	220802

Project
 22005
 Date
 8.2.2022
 Scale
 Floor Plan
 Sheet
 A101

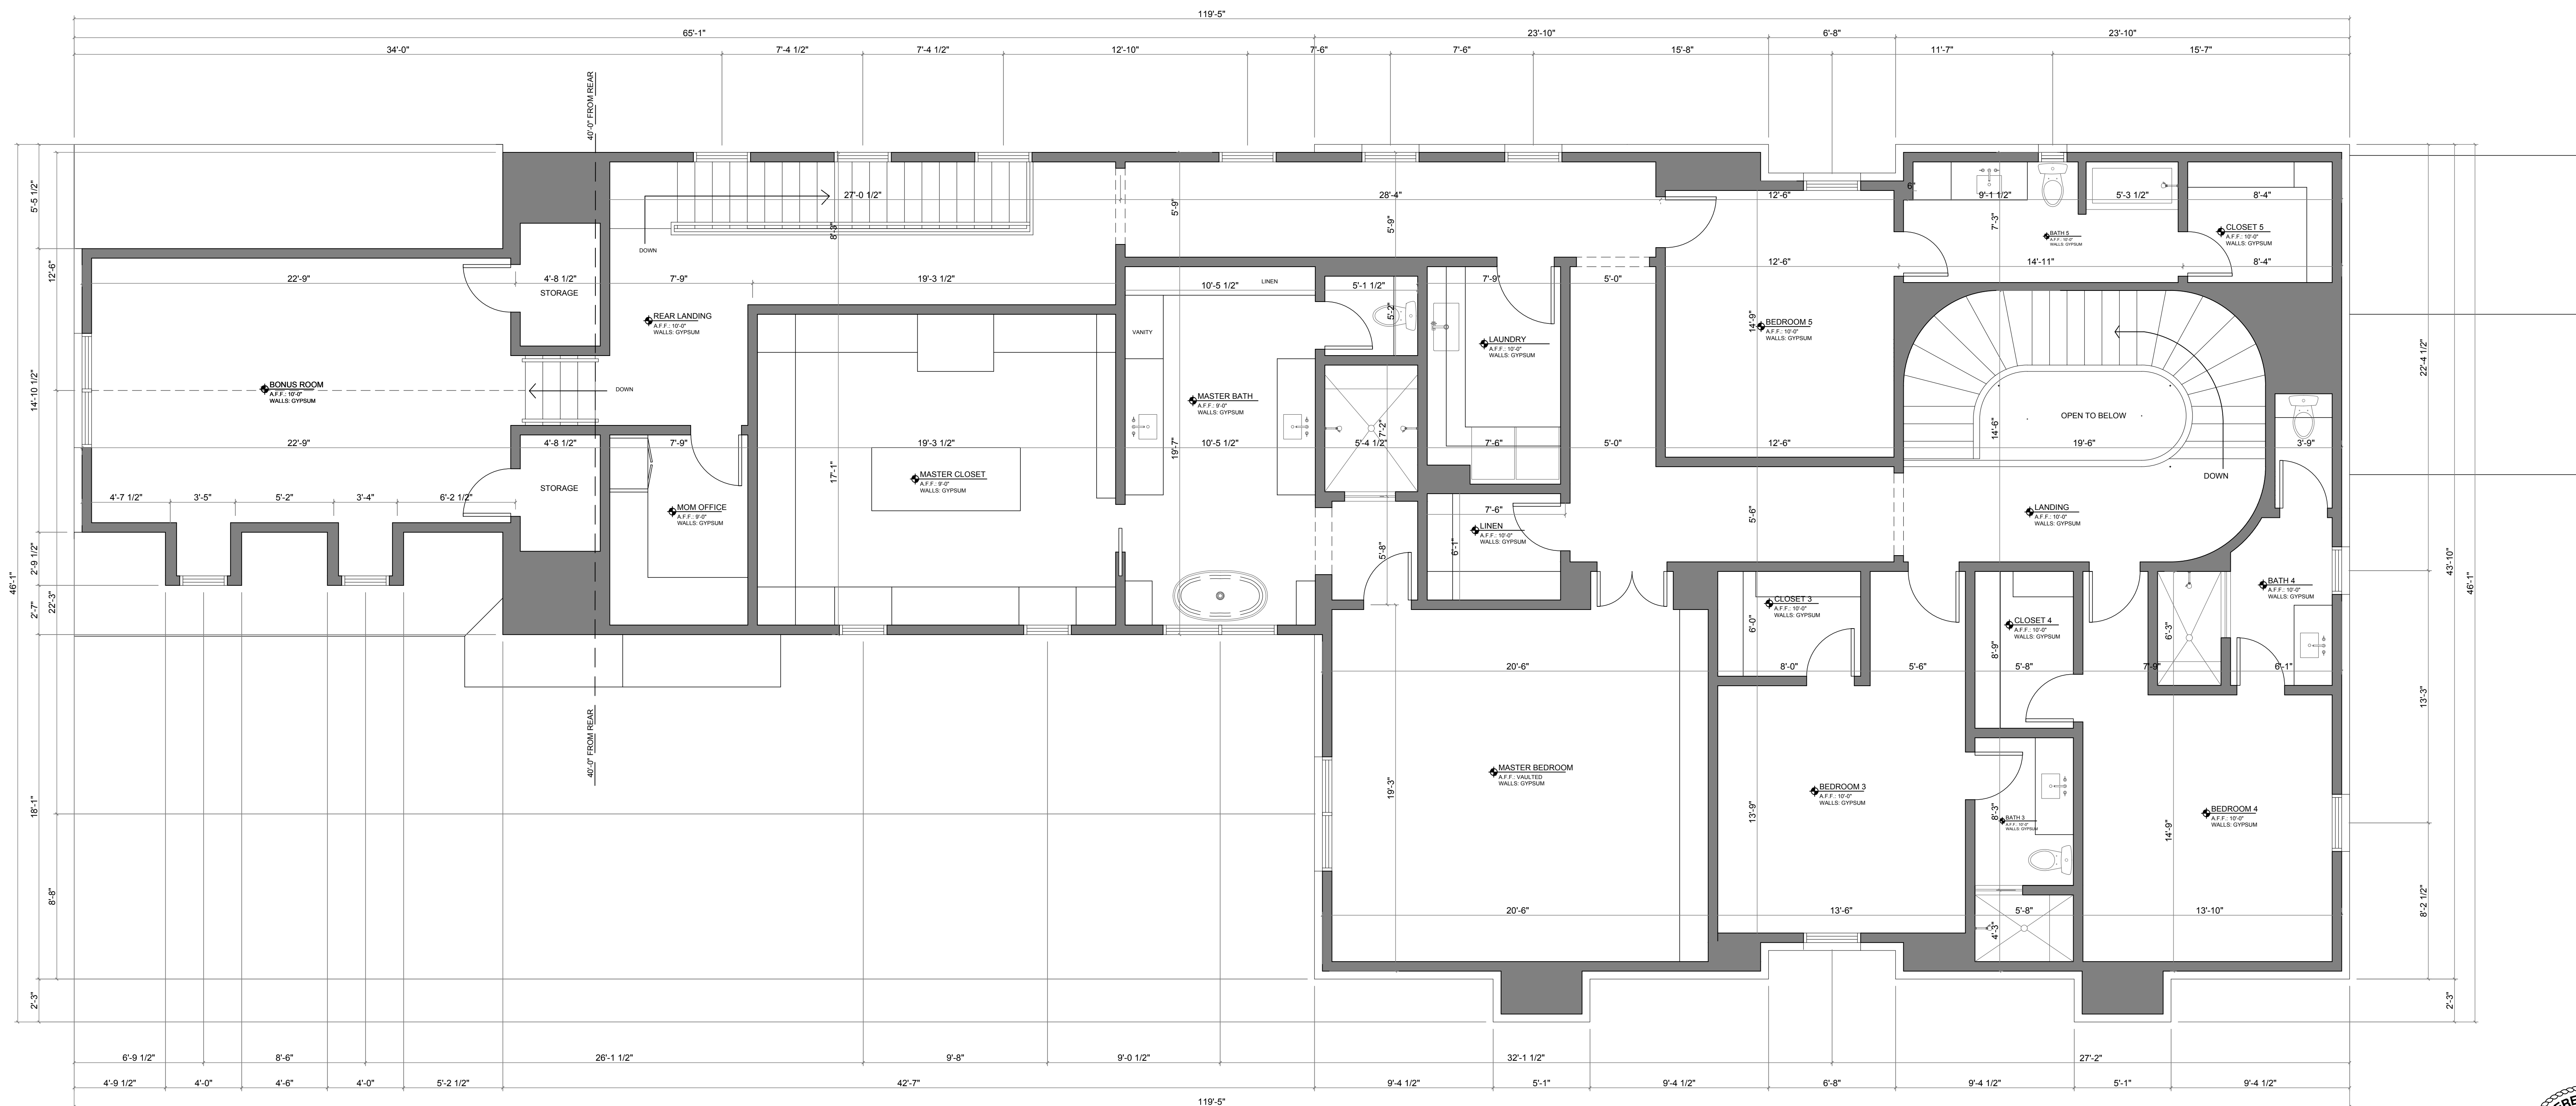

3201 BEVERLY ROAD
 Highland Park, Texas 75205


01 2ND FLOOR PLAN
 3/16" = 1'-0"

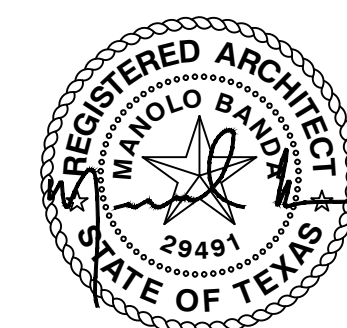

DRAWING SET

No.	Revision/Issue	Date
01	Permit Set	220802

Project: 22005
 Date: 8.2.2022
 Scale: Floor Plan
 Sheet: A102

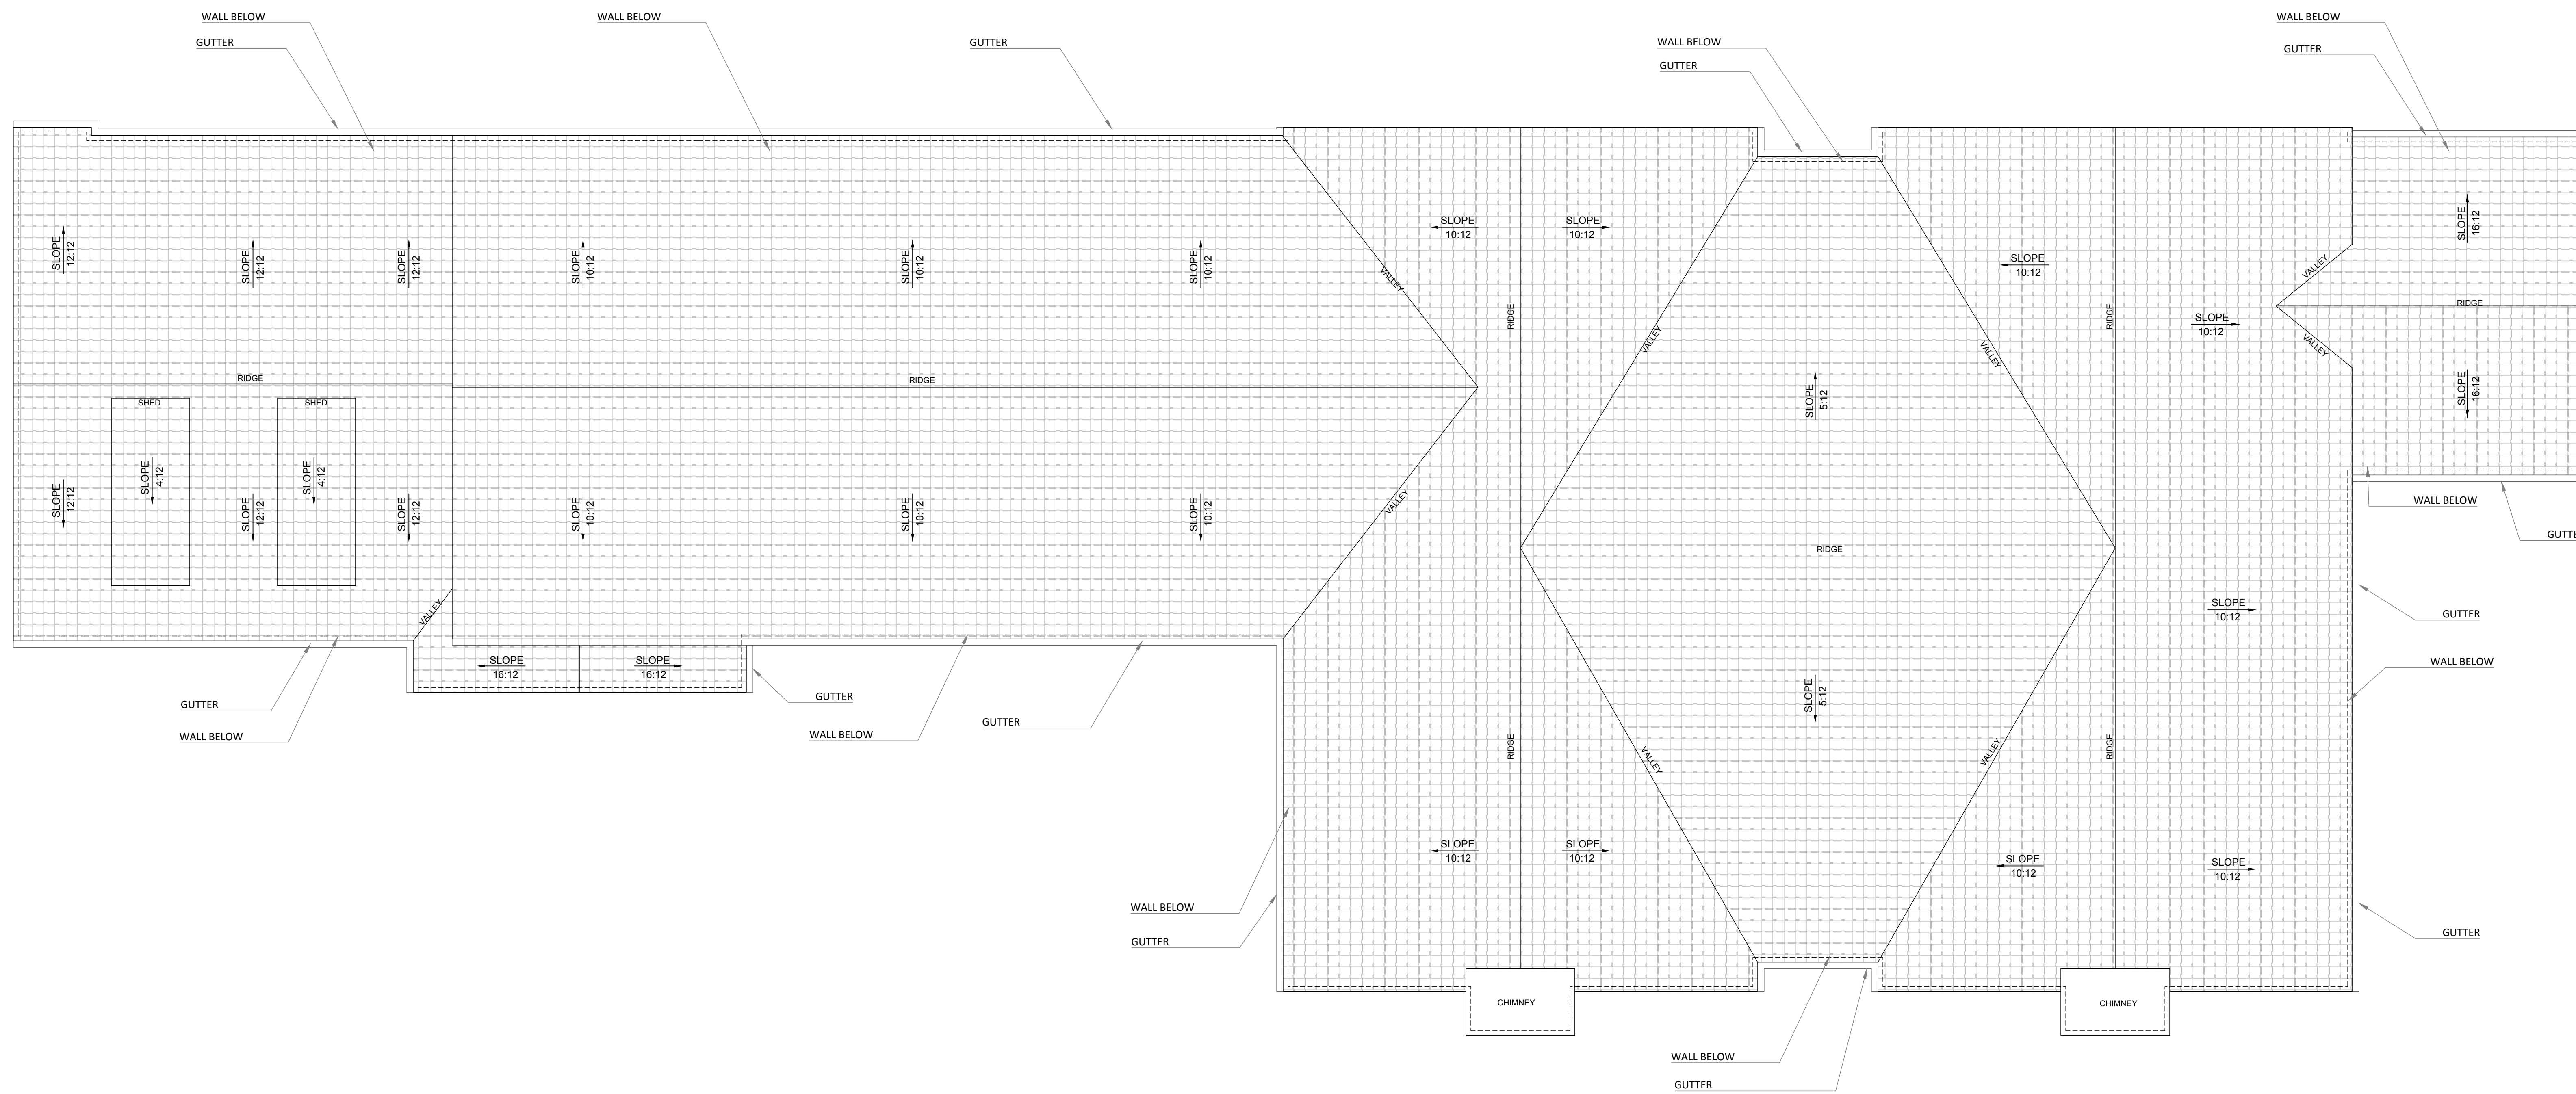

3201 BEVERLY ROAD
 Highland Park, Texas 75205


01 ROOF PLAN
 1/4" = 1'-0"



DRAWING SET

No.	Revision/Issue	Date
01	Permit Set	220802

Project: 22005
 Date: 8.2.2022
 Scale: Roof Plan
 Sheet: A104

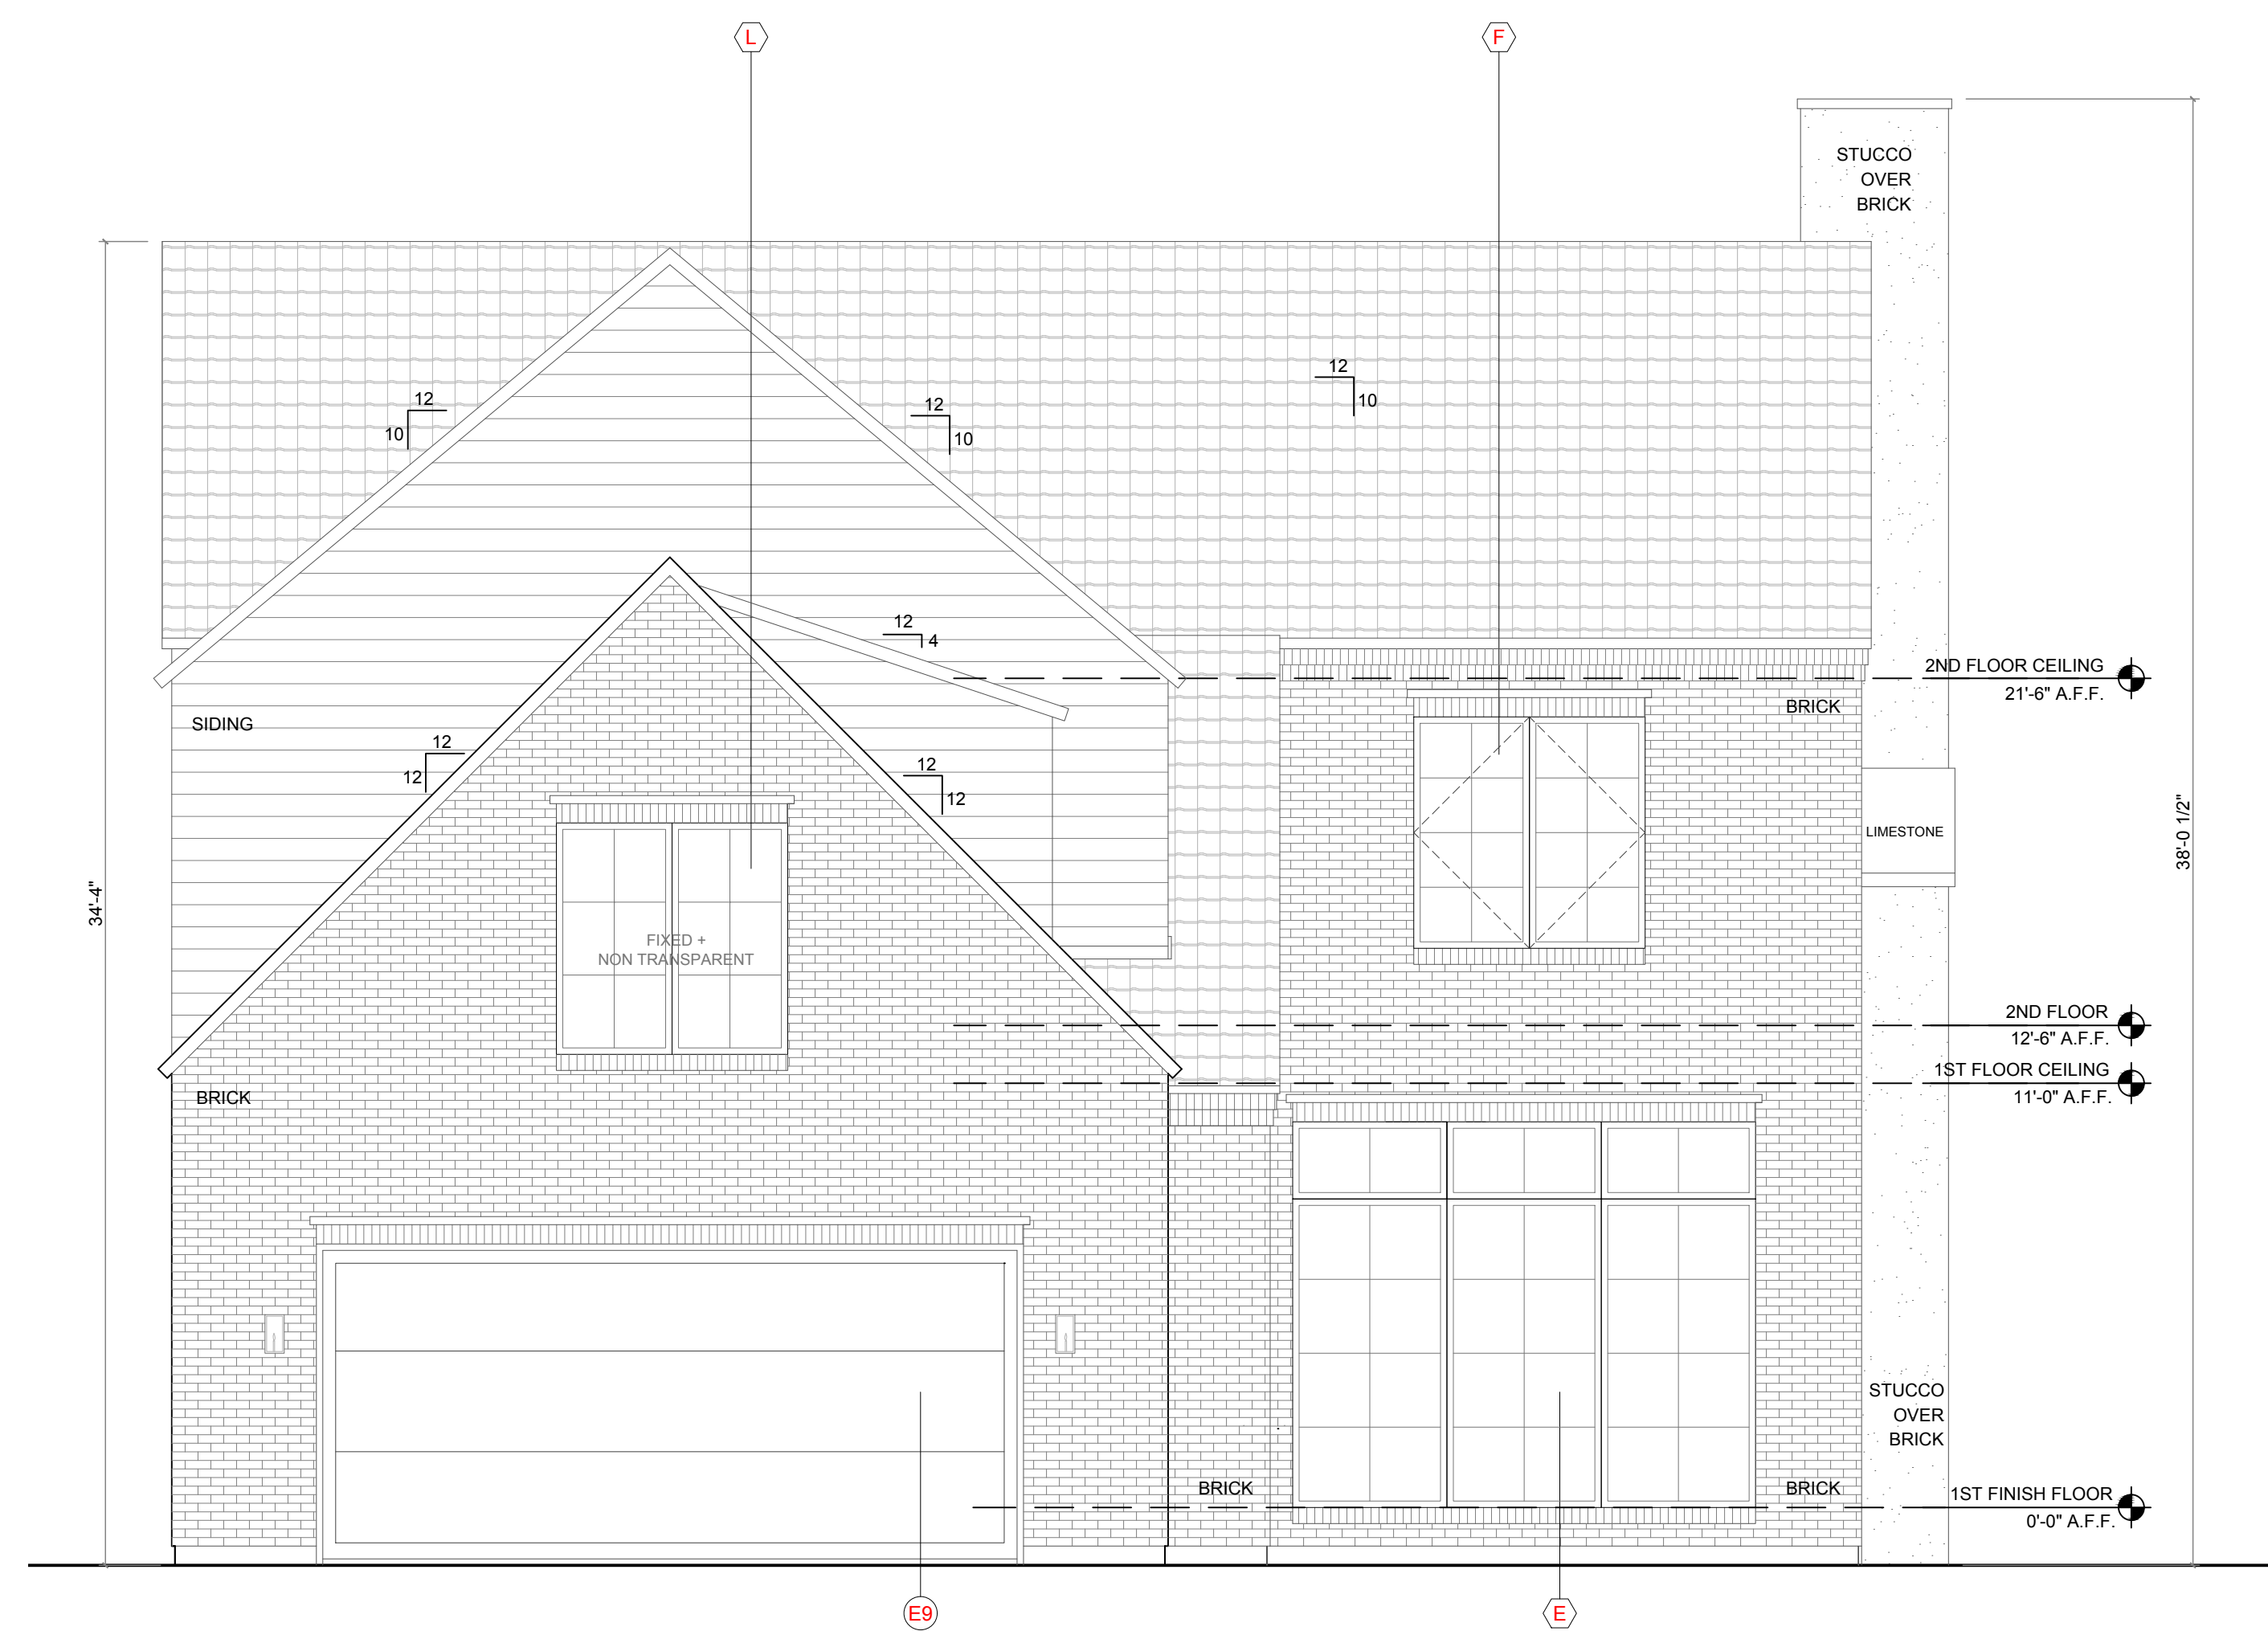

02 REAR ELEVATION
 1/4" = 1'-0"



01 FRONT ELEVATION
 1/4" = 1'-0"


3201 BEVERLY ROAD
 Highland Park, Texas 75205



DRAWING SET

No.	Revision/Issue	Date
01	Permit Set	220802


Project: 22005
 Date: 8.2.2022
 Scale: ELEVATIONS
 Sheet: A201

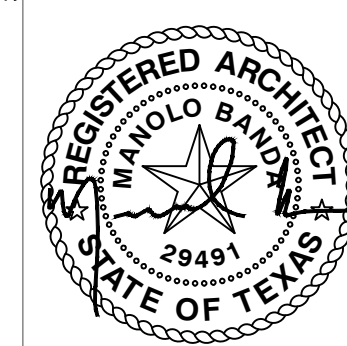

DRAWING SET

No.	Revision/Issue	Date
01	Permit Set	220802

Project: 22005
 Date: 8.2.2022
 Scale: ELEVATIONS
 Sheet: A202

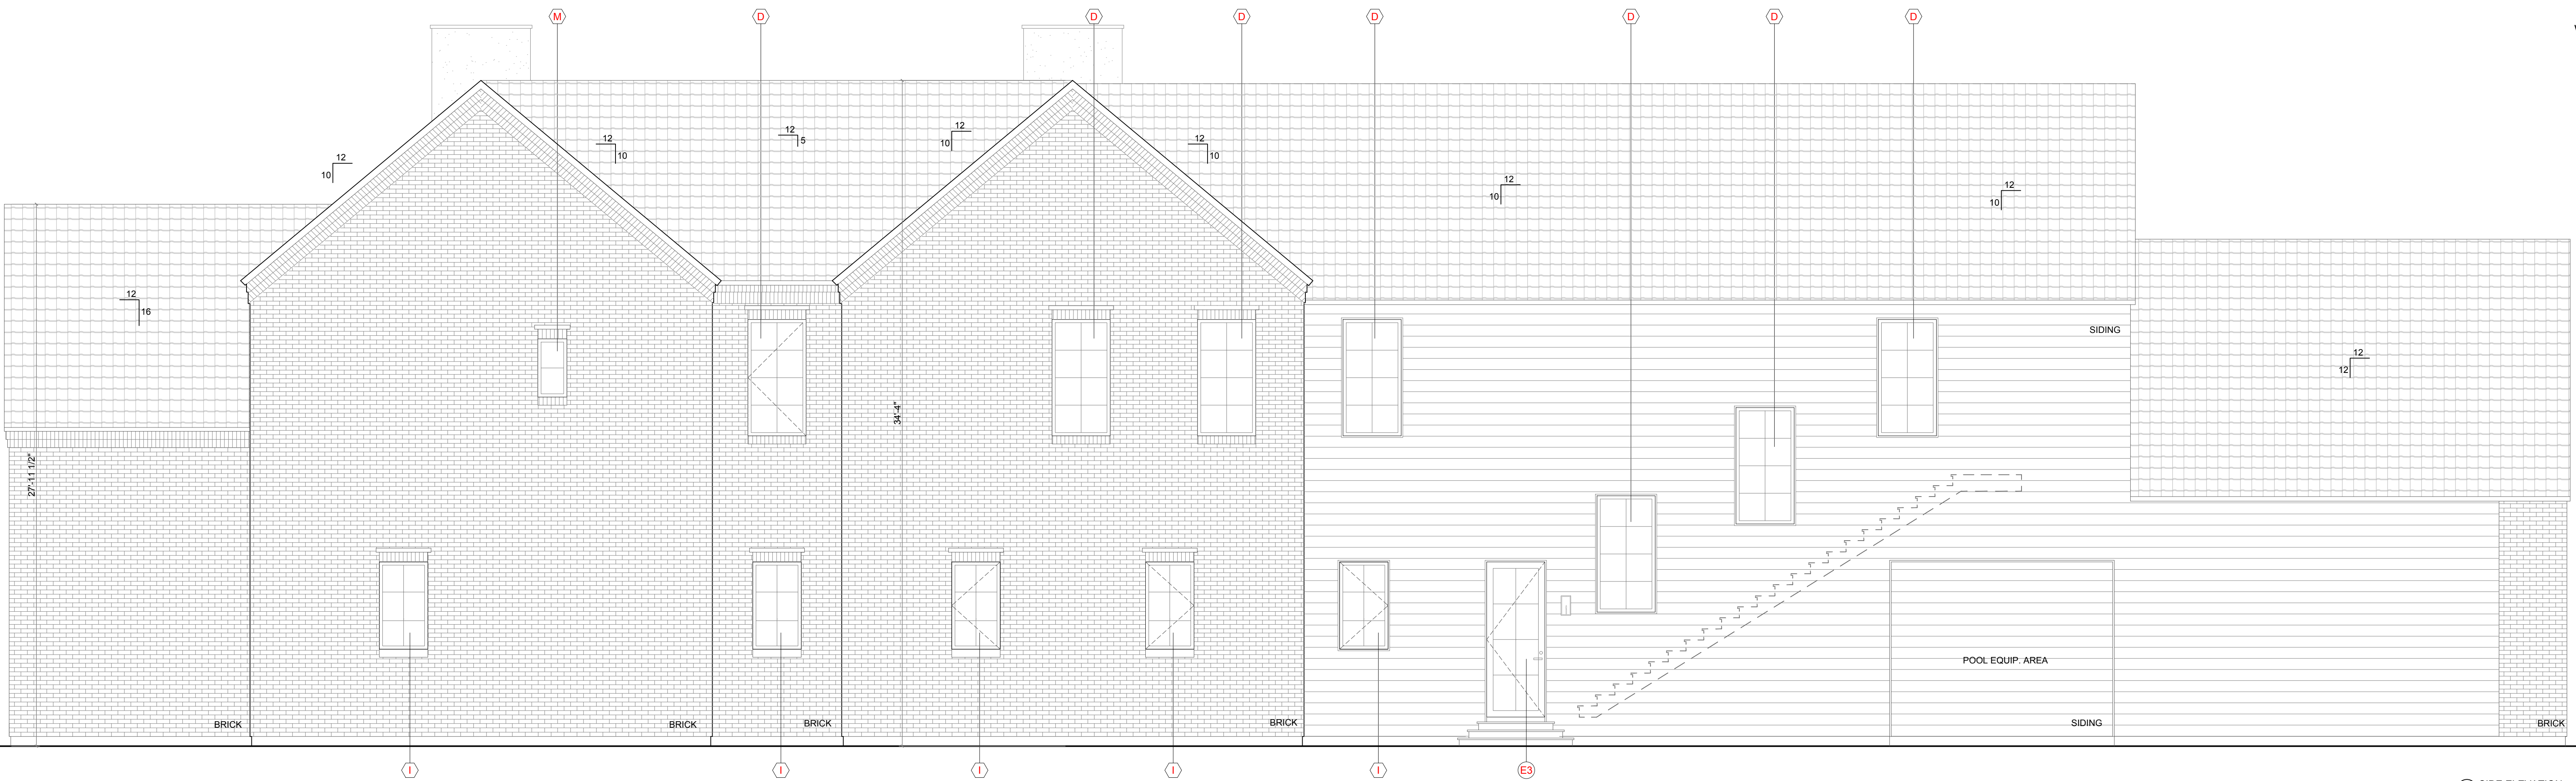

02 SIDE ELEVATION
 1/4" = 1'-0"



01 SIDE ELEVATION
 1/4" = 1'-0"