


REVISIONS:	
PERMIT	2023.04.25
CD SET	2023.06.28


DRAWN BY:	EG
PROJECT NO.:	22014
PROJECT ISSUE DATE:	23.06.28
DRAWING TITLE:	

INTERIOR ELEVATIONS


SCALE:	As indicated
DRAWING NUMBER:	

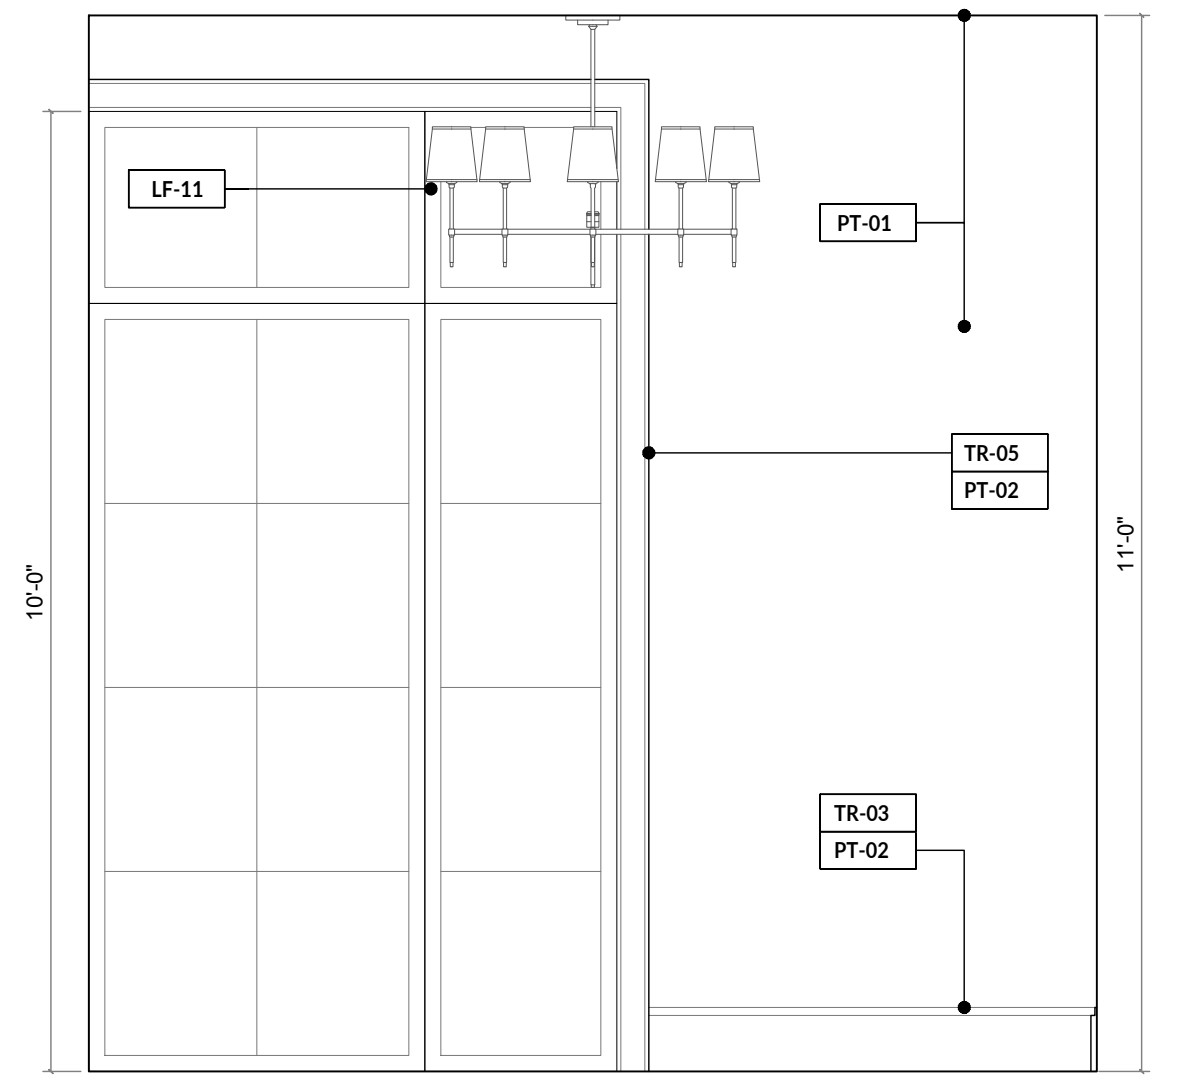


9 STUDY  
SCALE: 0' - 1/2" = 1' - 0"

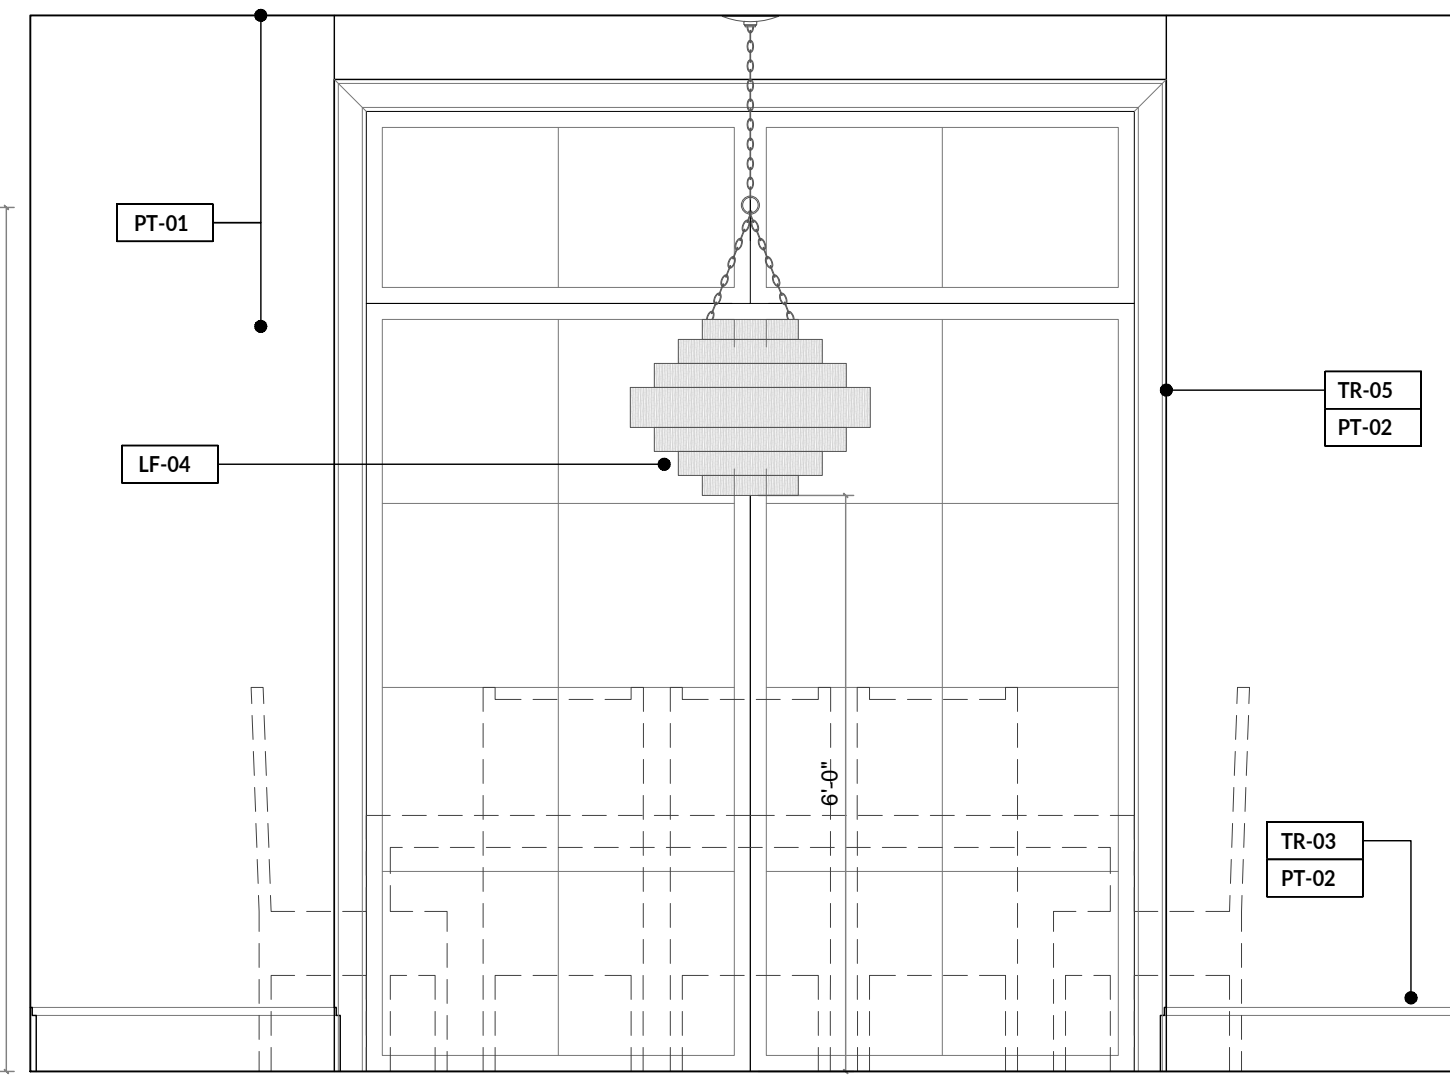


10 DINING ROOM  
SCALE: 0' - 1/2" = 1' - 0"

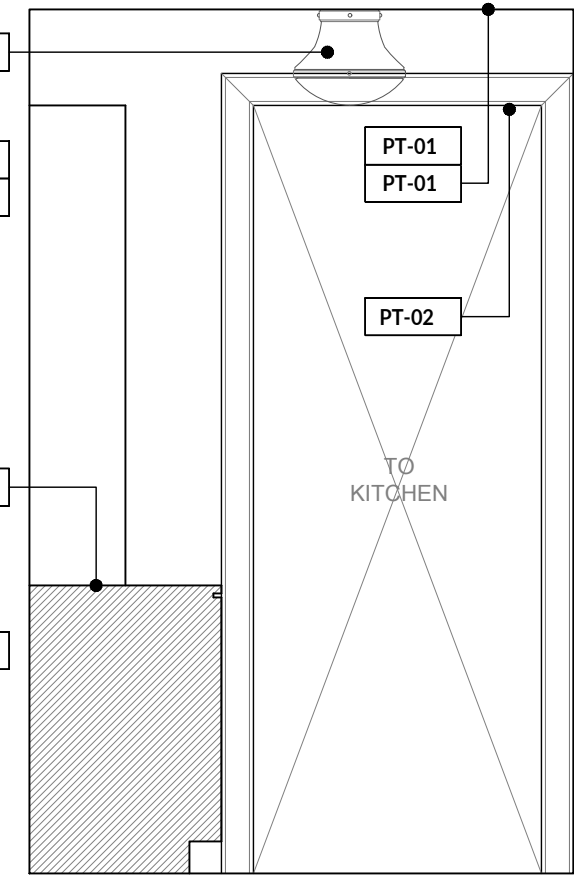


11 BUTLER'S PANTRY  
SCALE: 0' - 1/2" = 1' - 0"

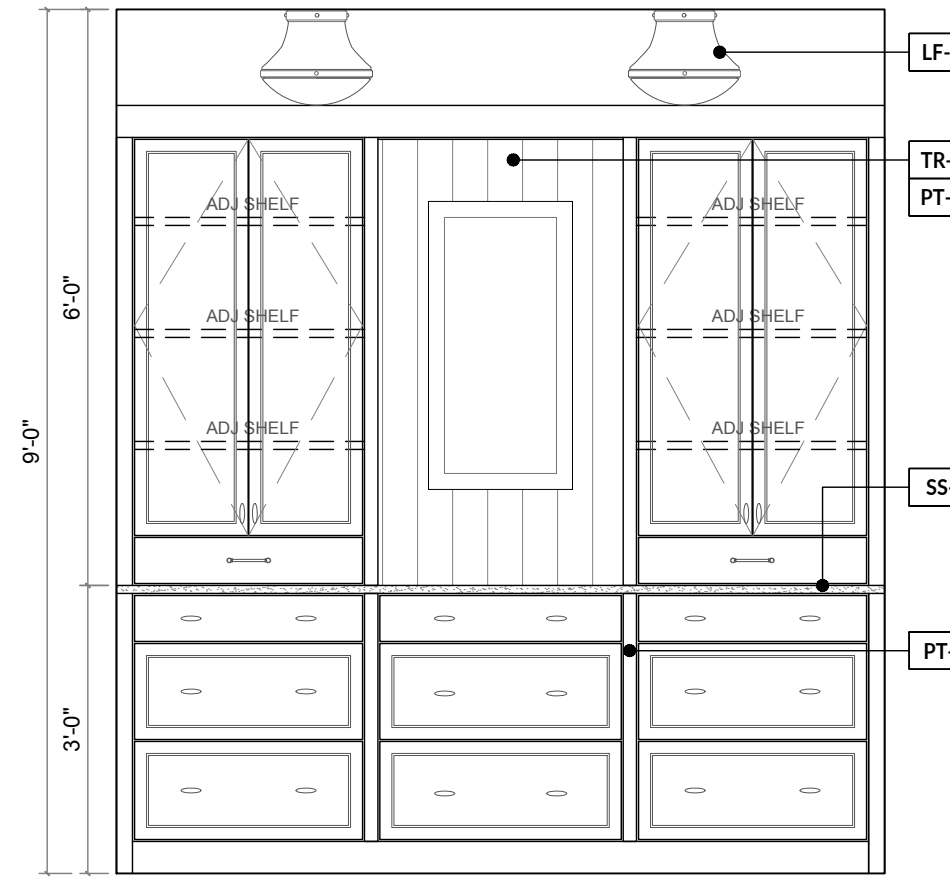


12 BUTLER'S PANTRY  
SCALE: 0' - 1/2" = 1' - 0"

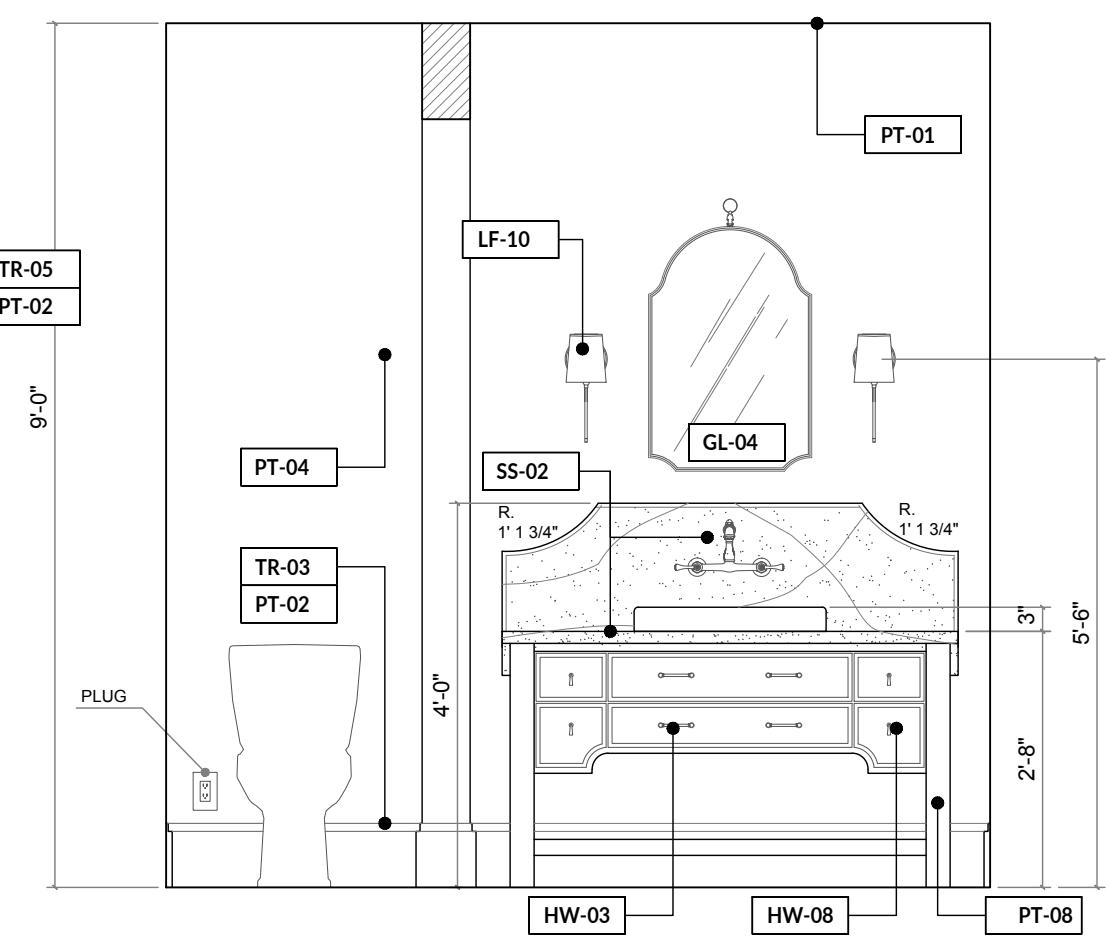


4 POWDER  
SCALE: 0' - 1/2" = 1' - 0"

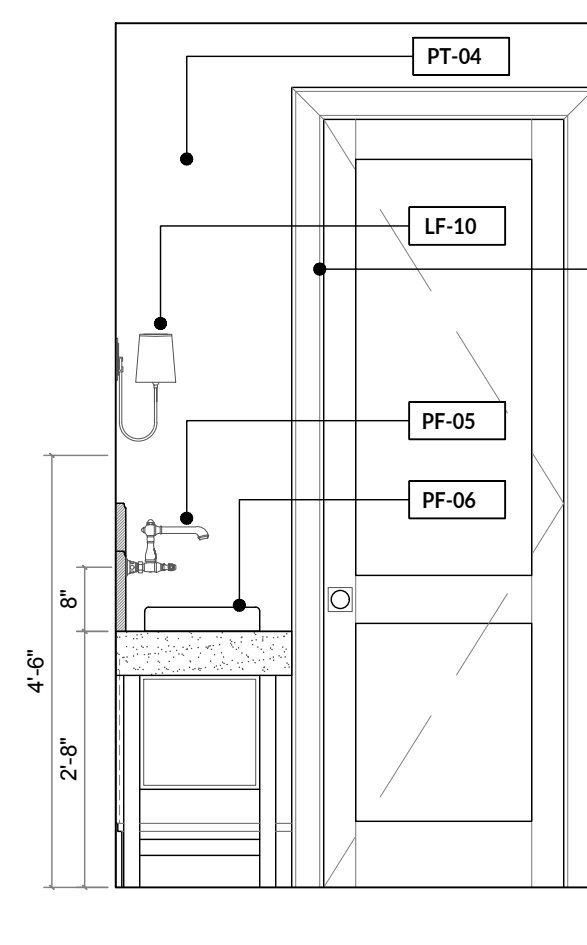


5 POWDER  
SCALE: 0' - 1/2" = 1' - 0"

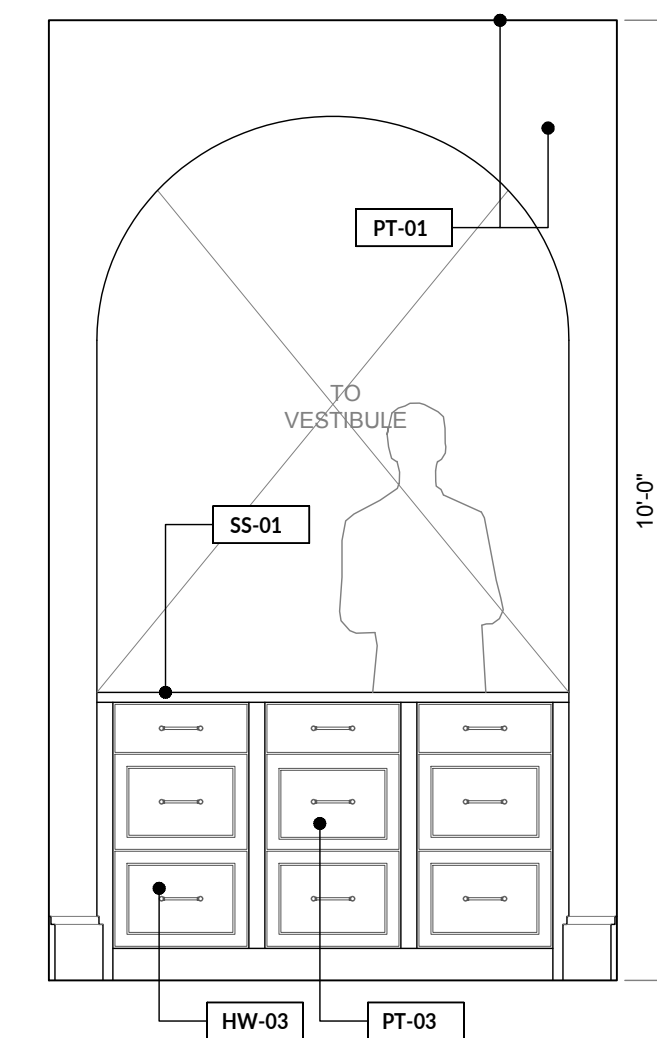


6 BAR  
SCALE: 0' - 1/2" = 1' - 0"

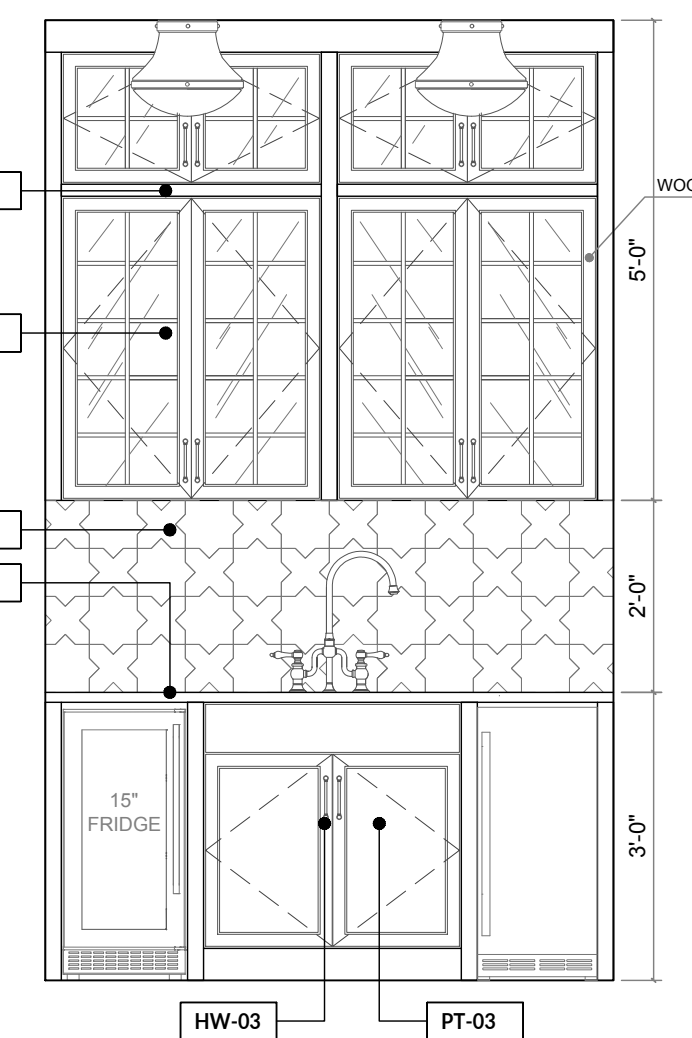


7 BAR  
SCALE: 0' - 1/2" = 1' - 0"

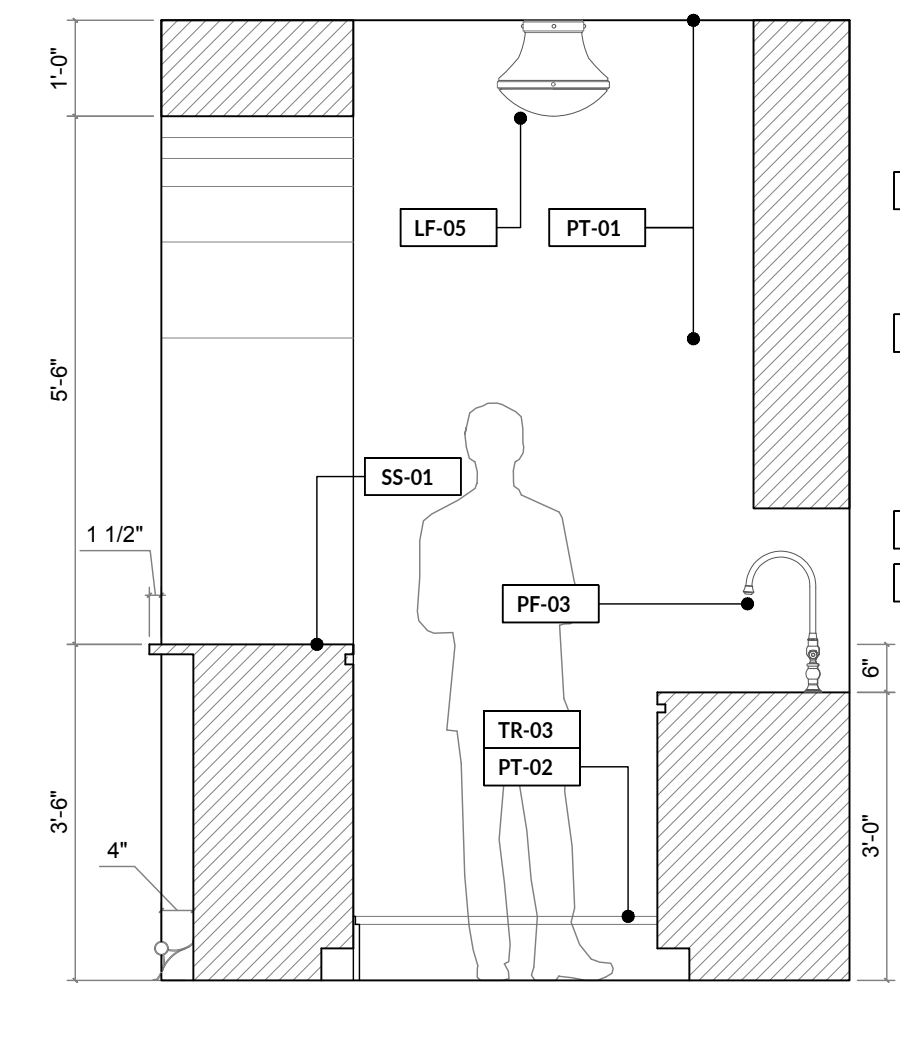


8 BAR  
SCALE: 0' - 1/2" = 1' - 0"

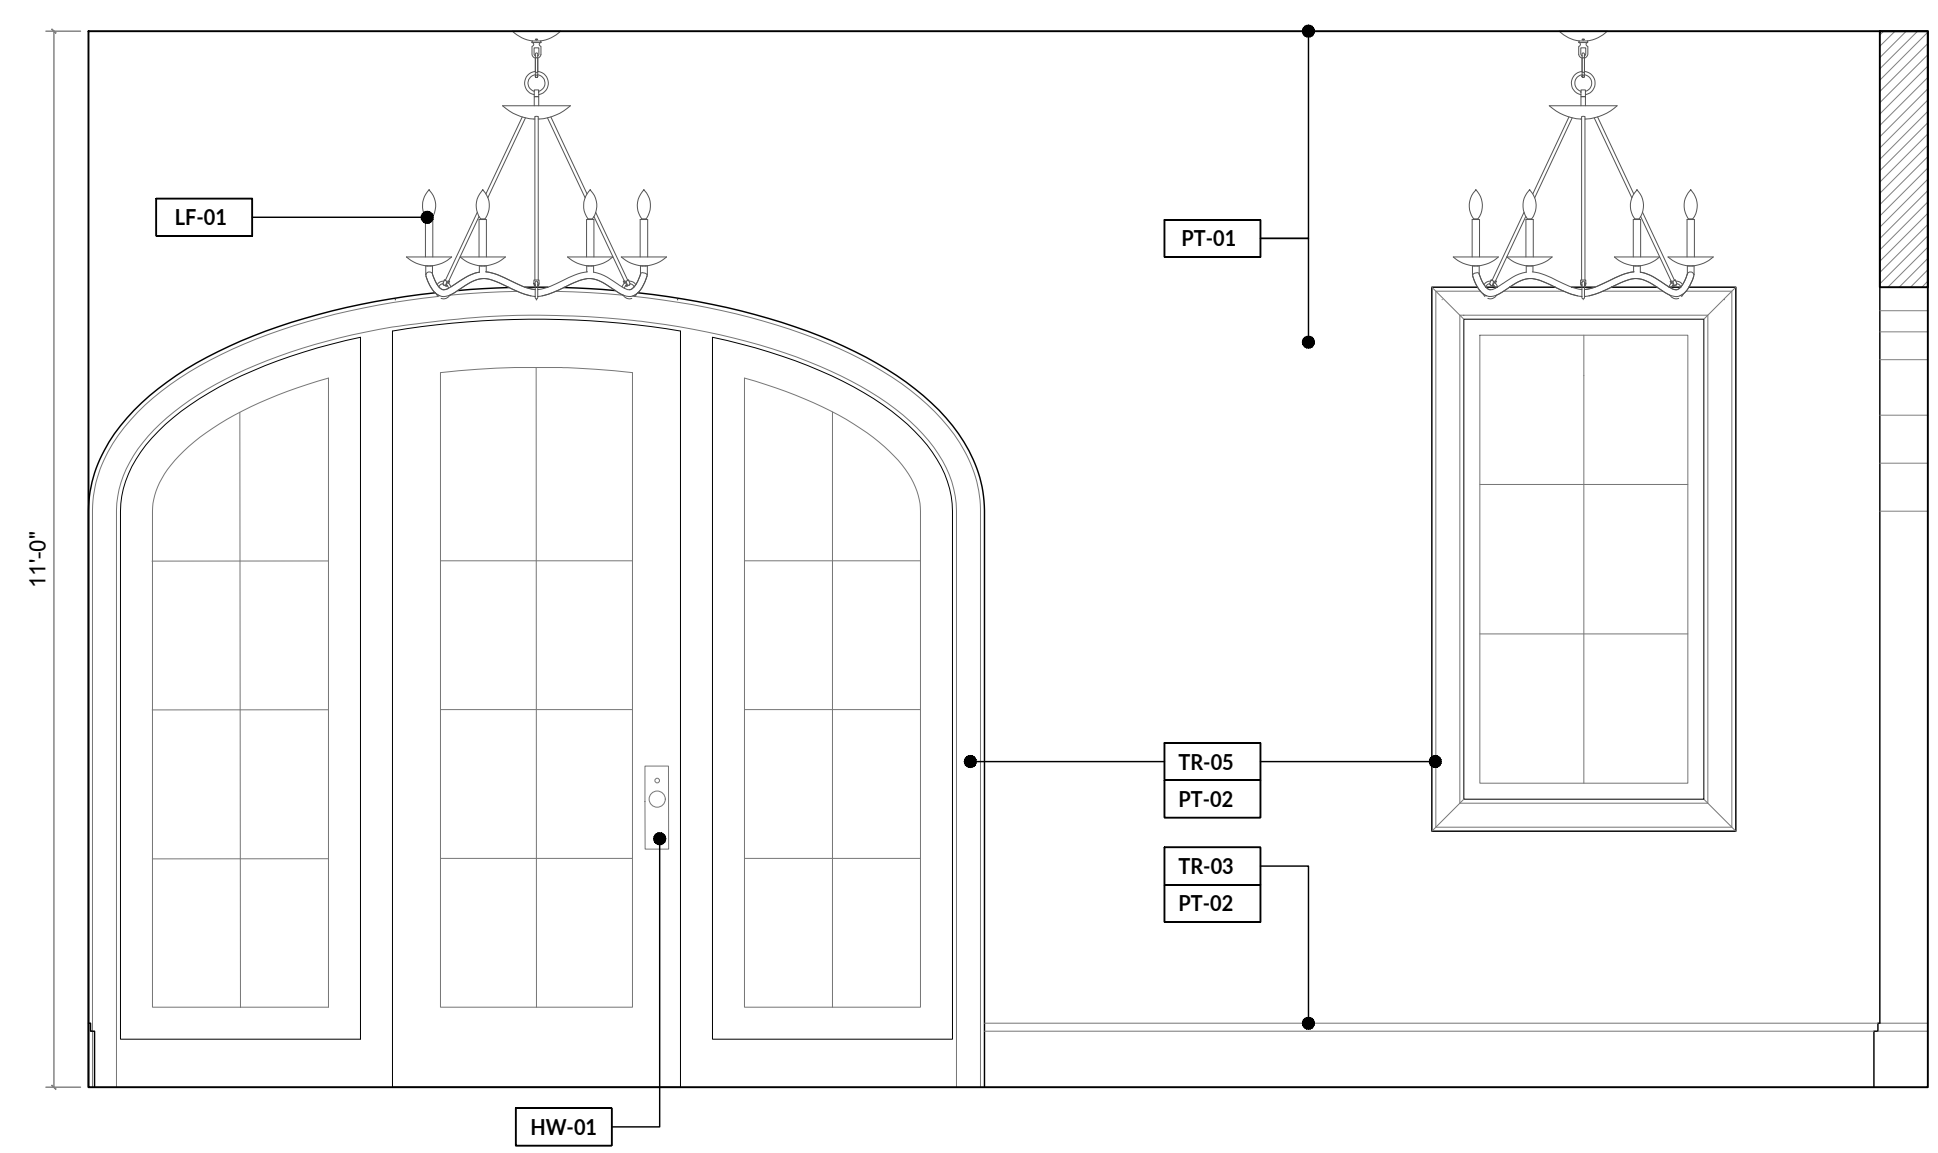


1 ENTRY  
SCALE: 0' - 1/2" = 1' - 0"

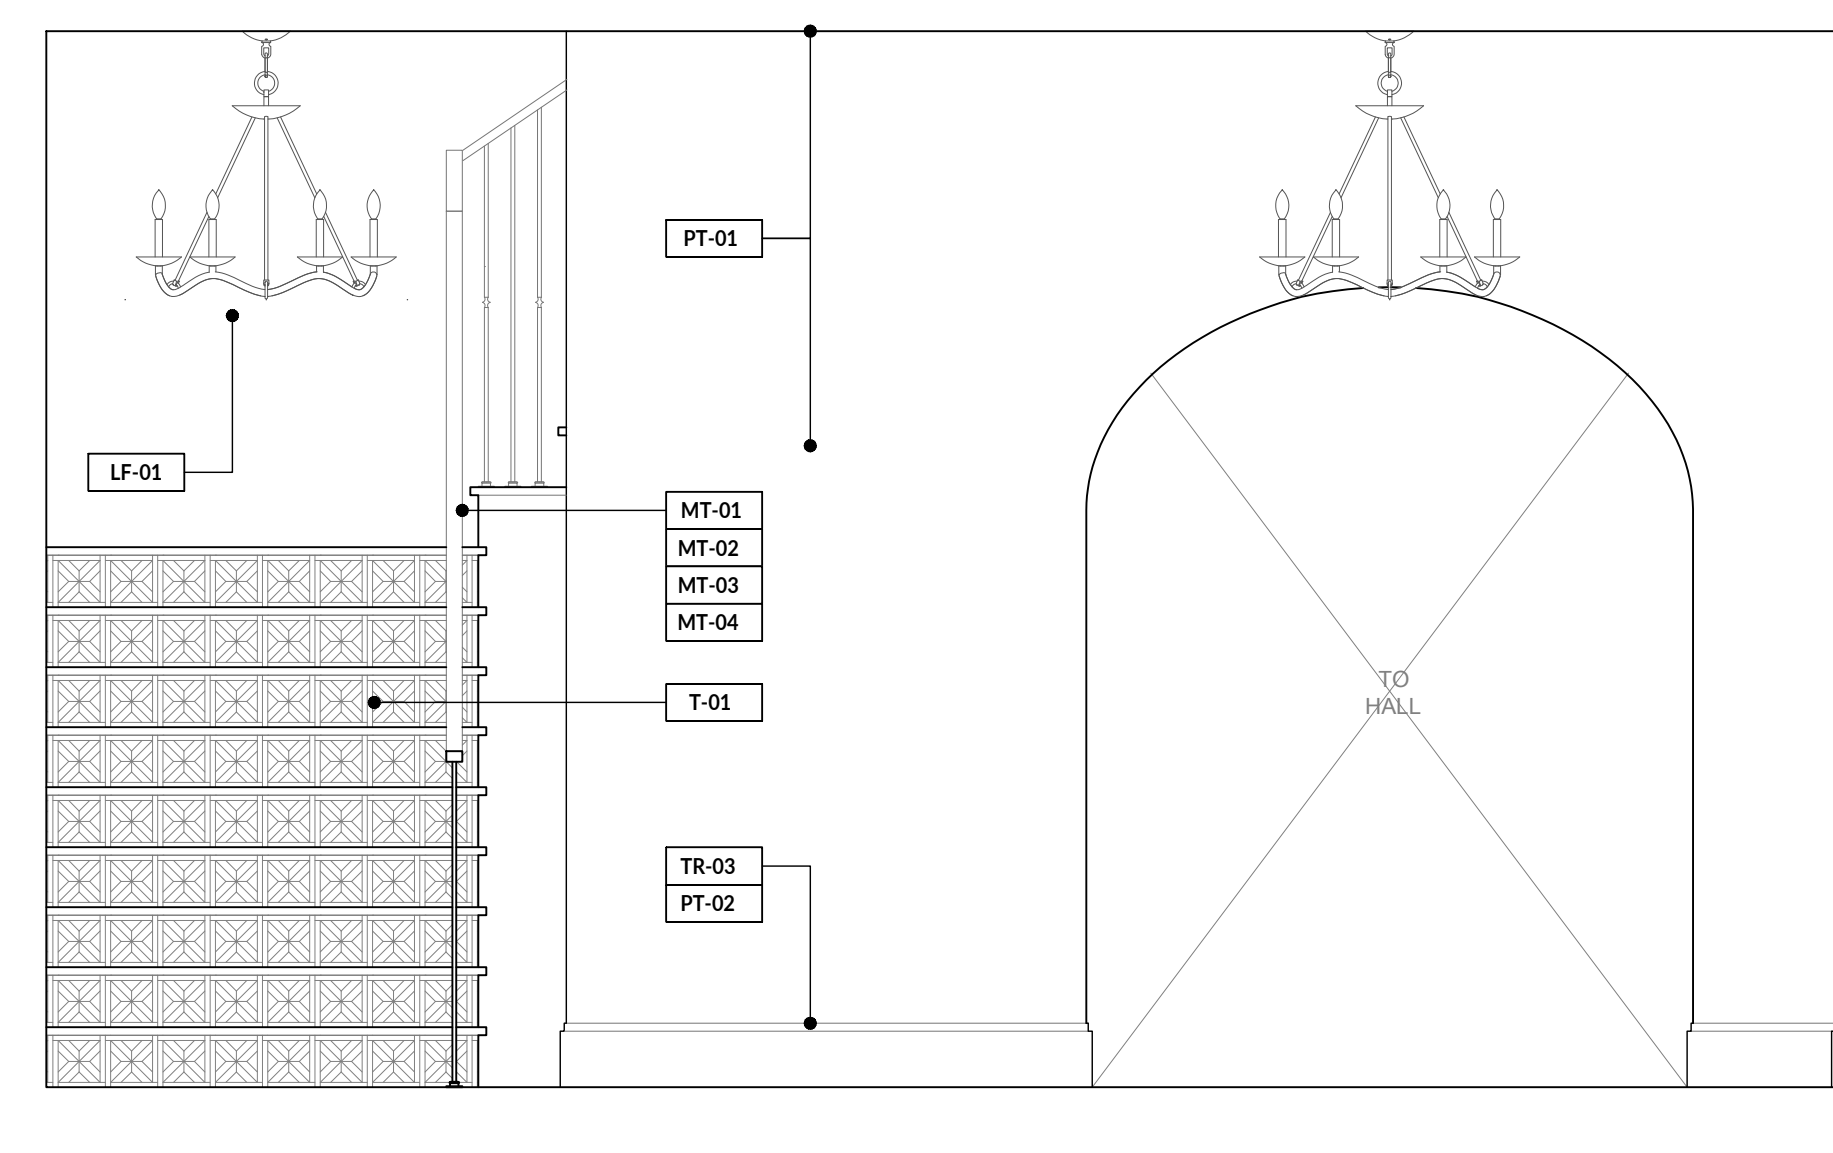


2 ENTRY  
SCALE: 0' - 1/2" = 1' - 0"

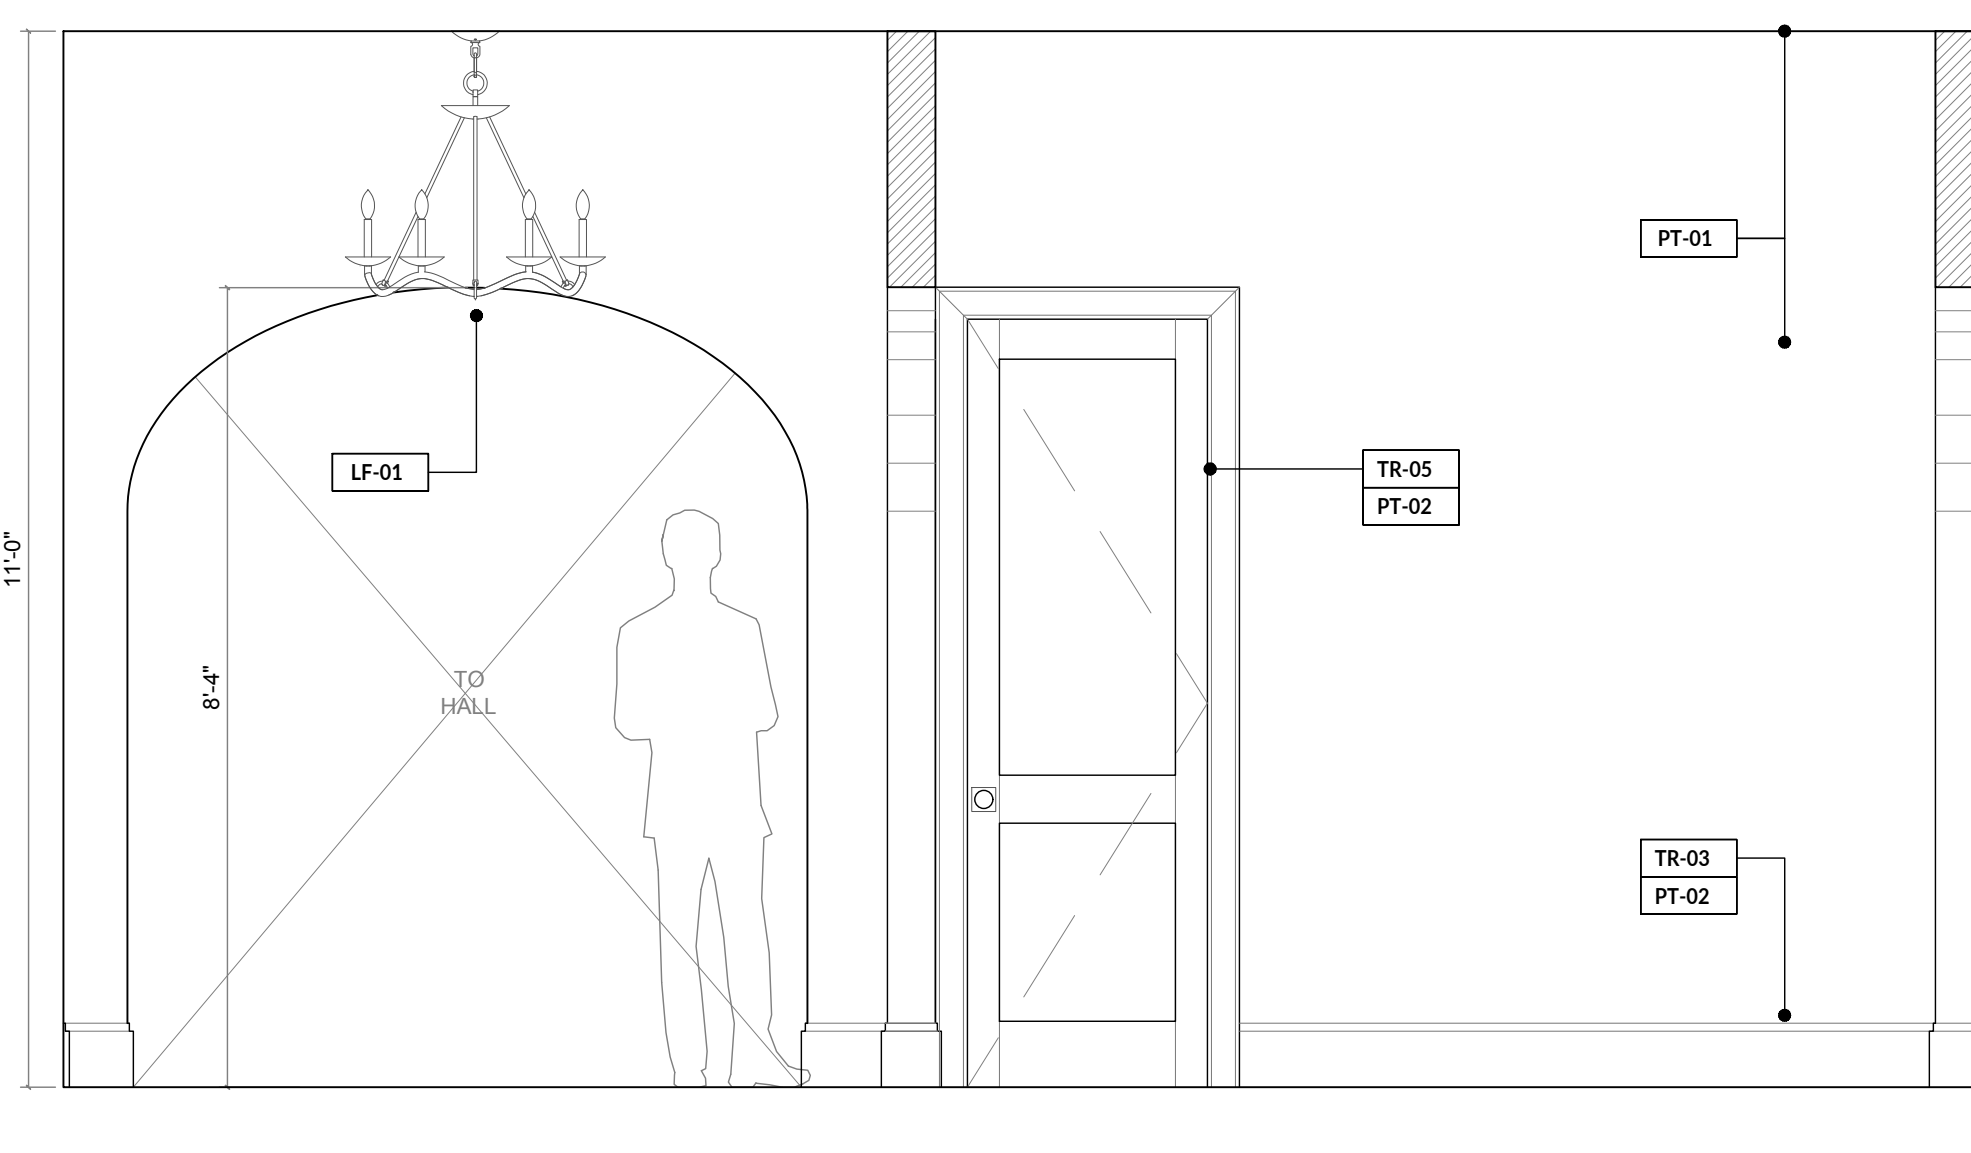


3 ENTRY  
SCALE: 0' - 1/2" = 1' - 0"

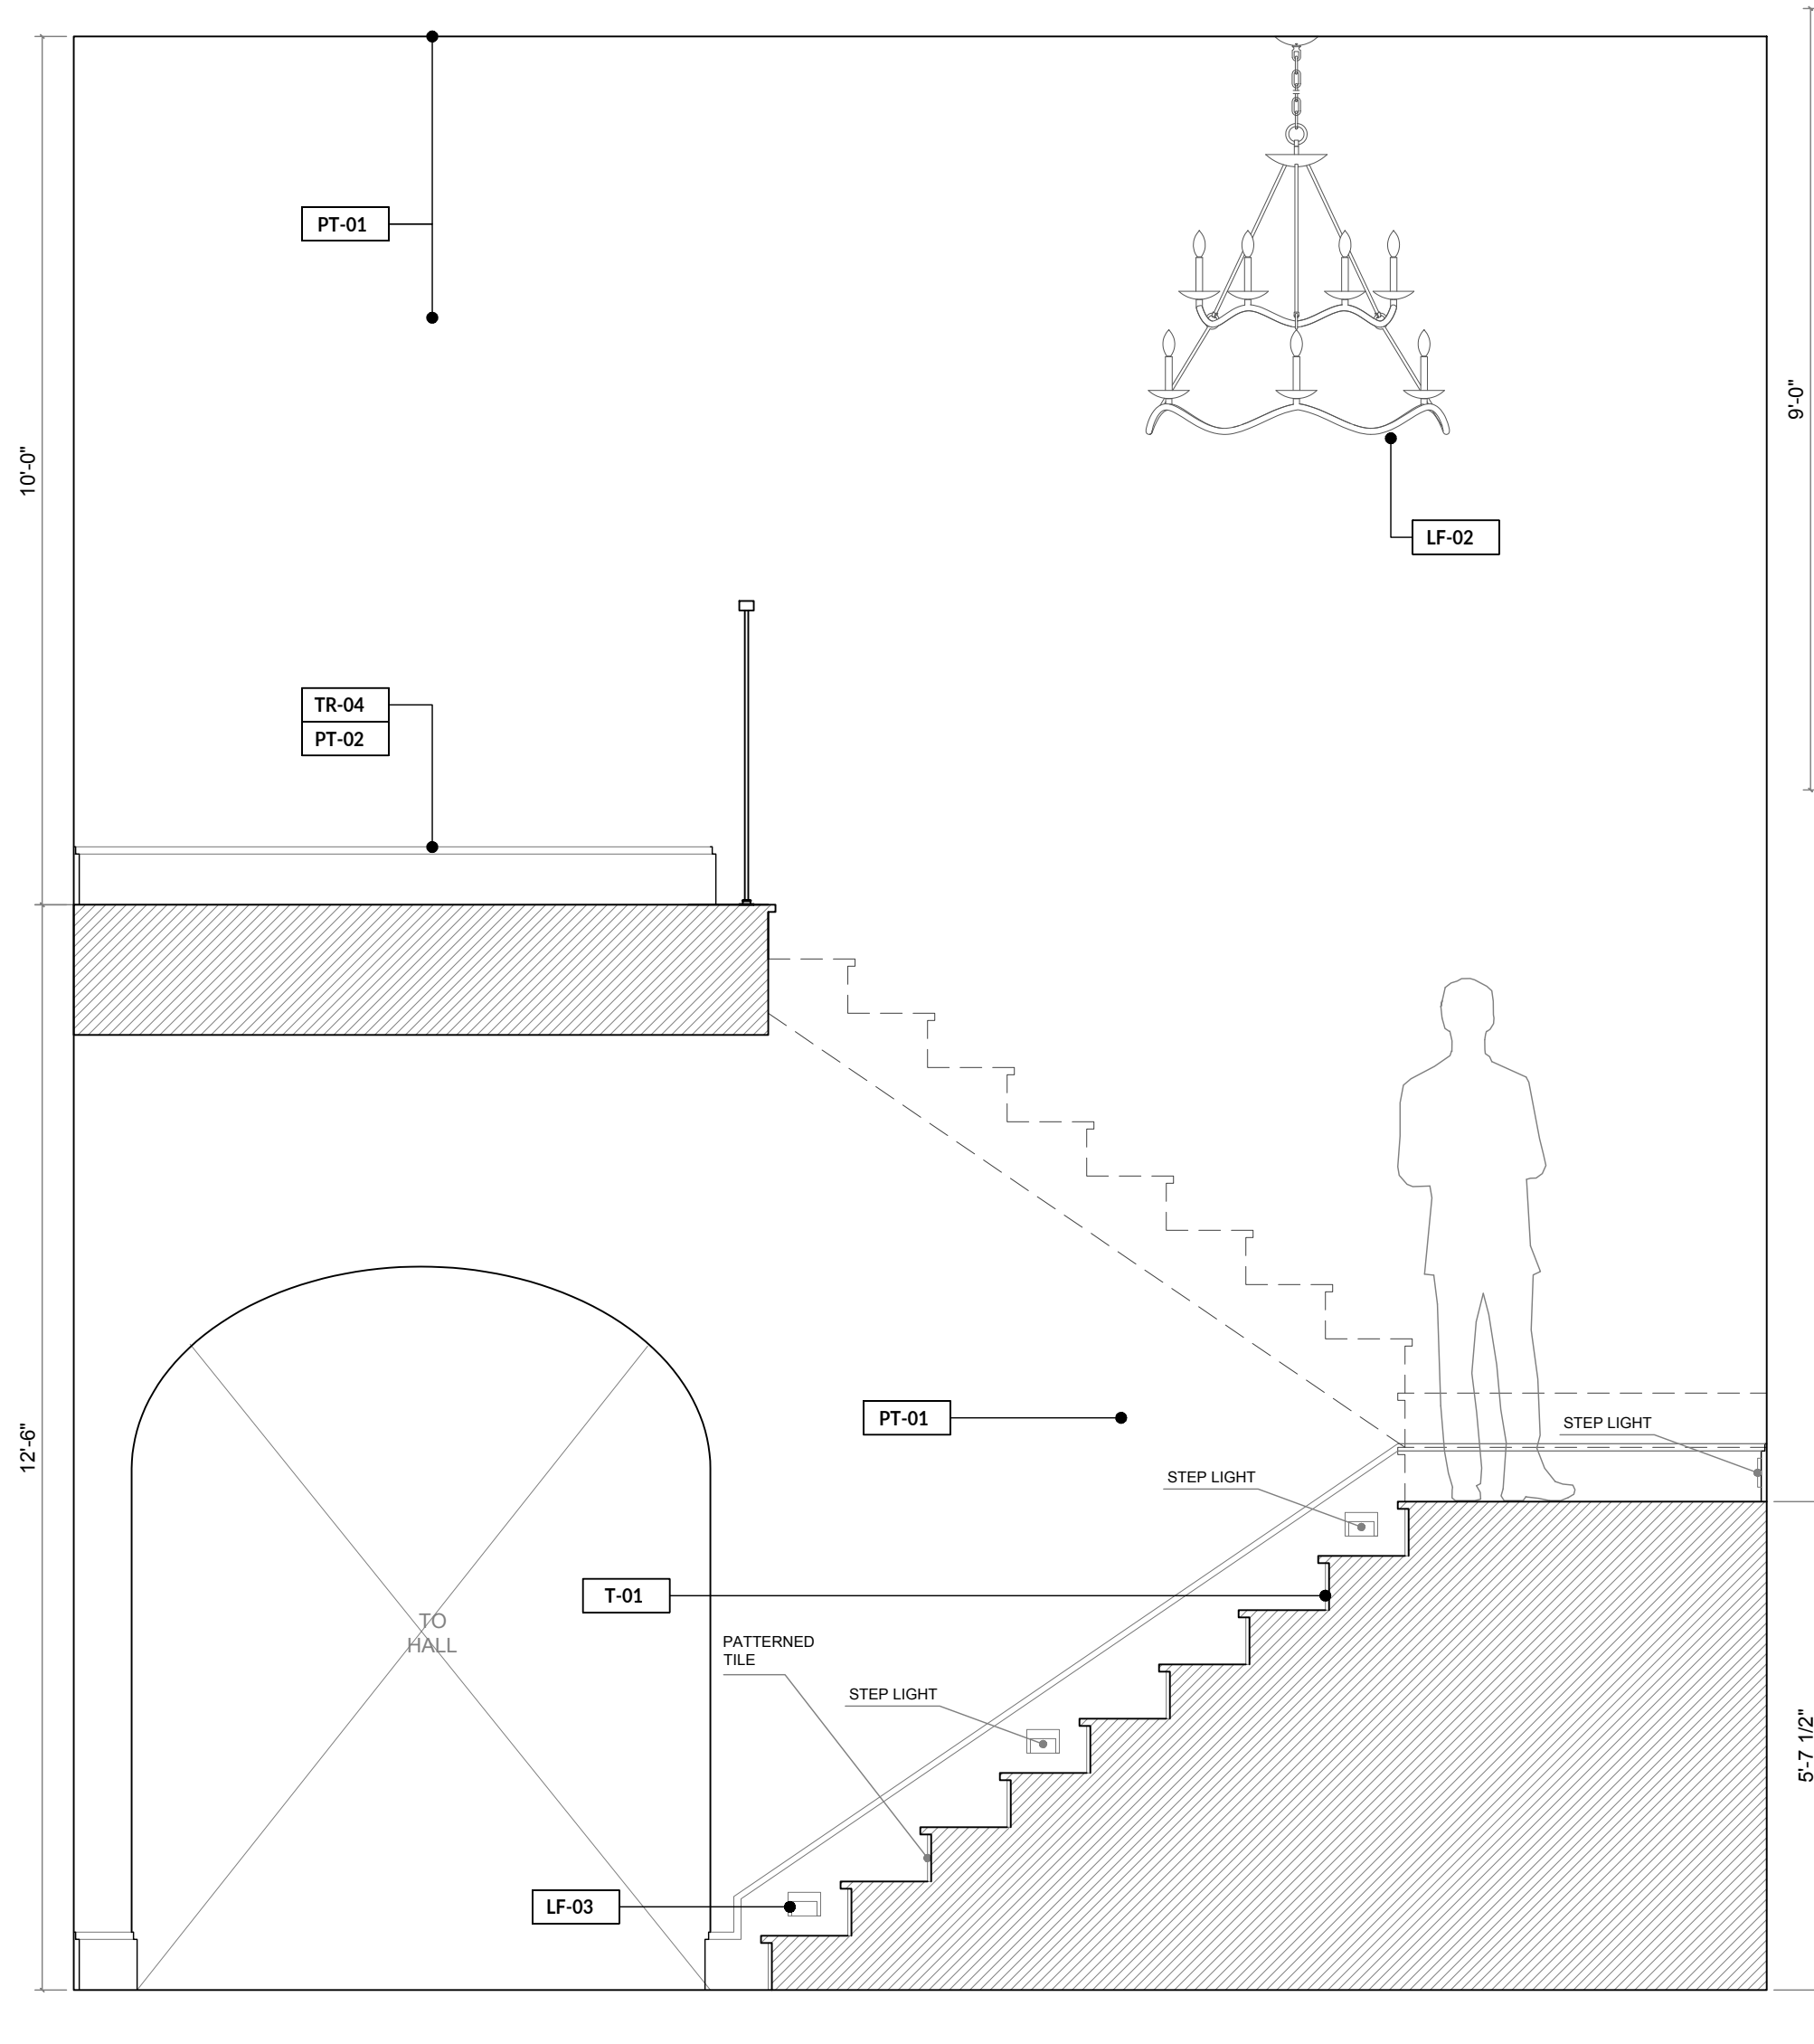


13 STAIRS  
SCALE: 0' - 1/2" = 1' - 0"

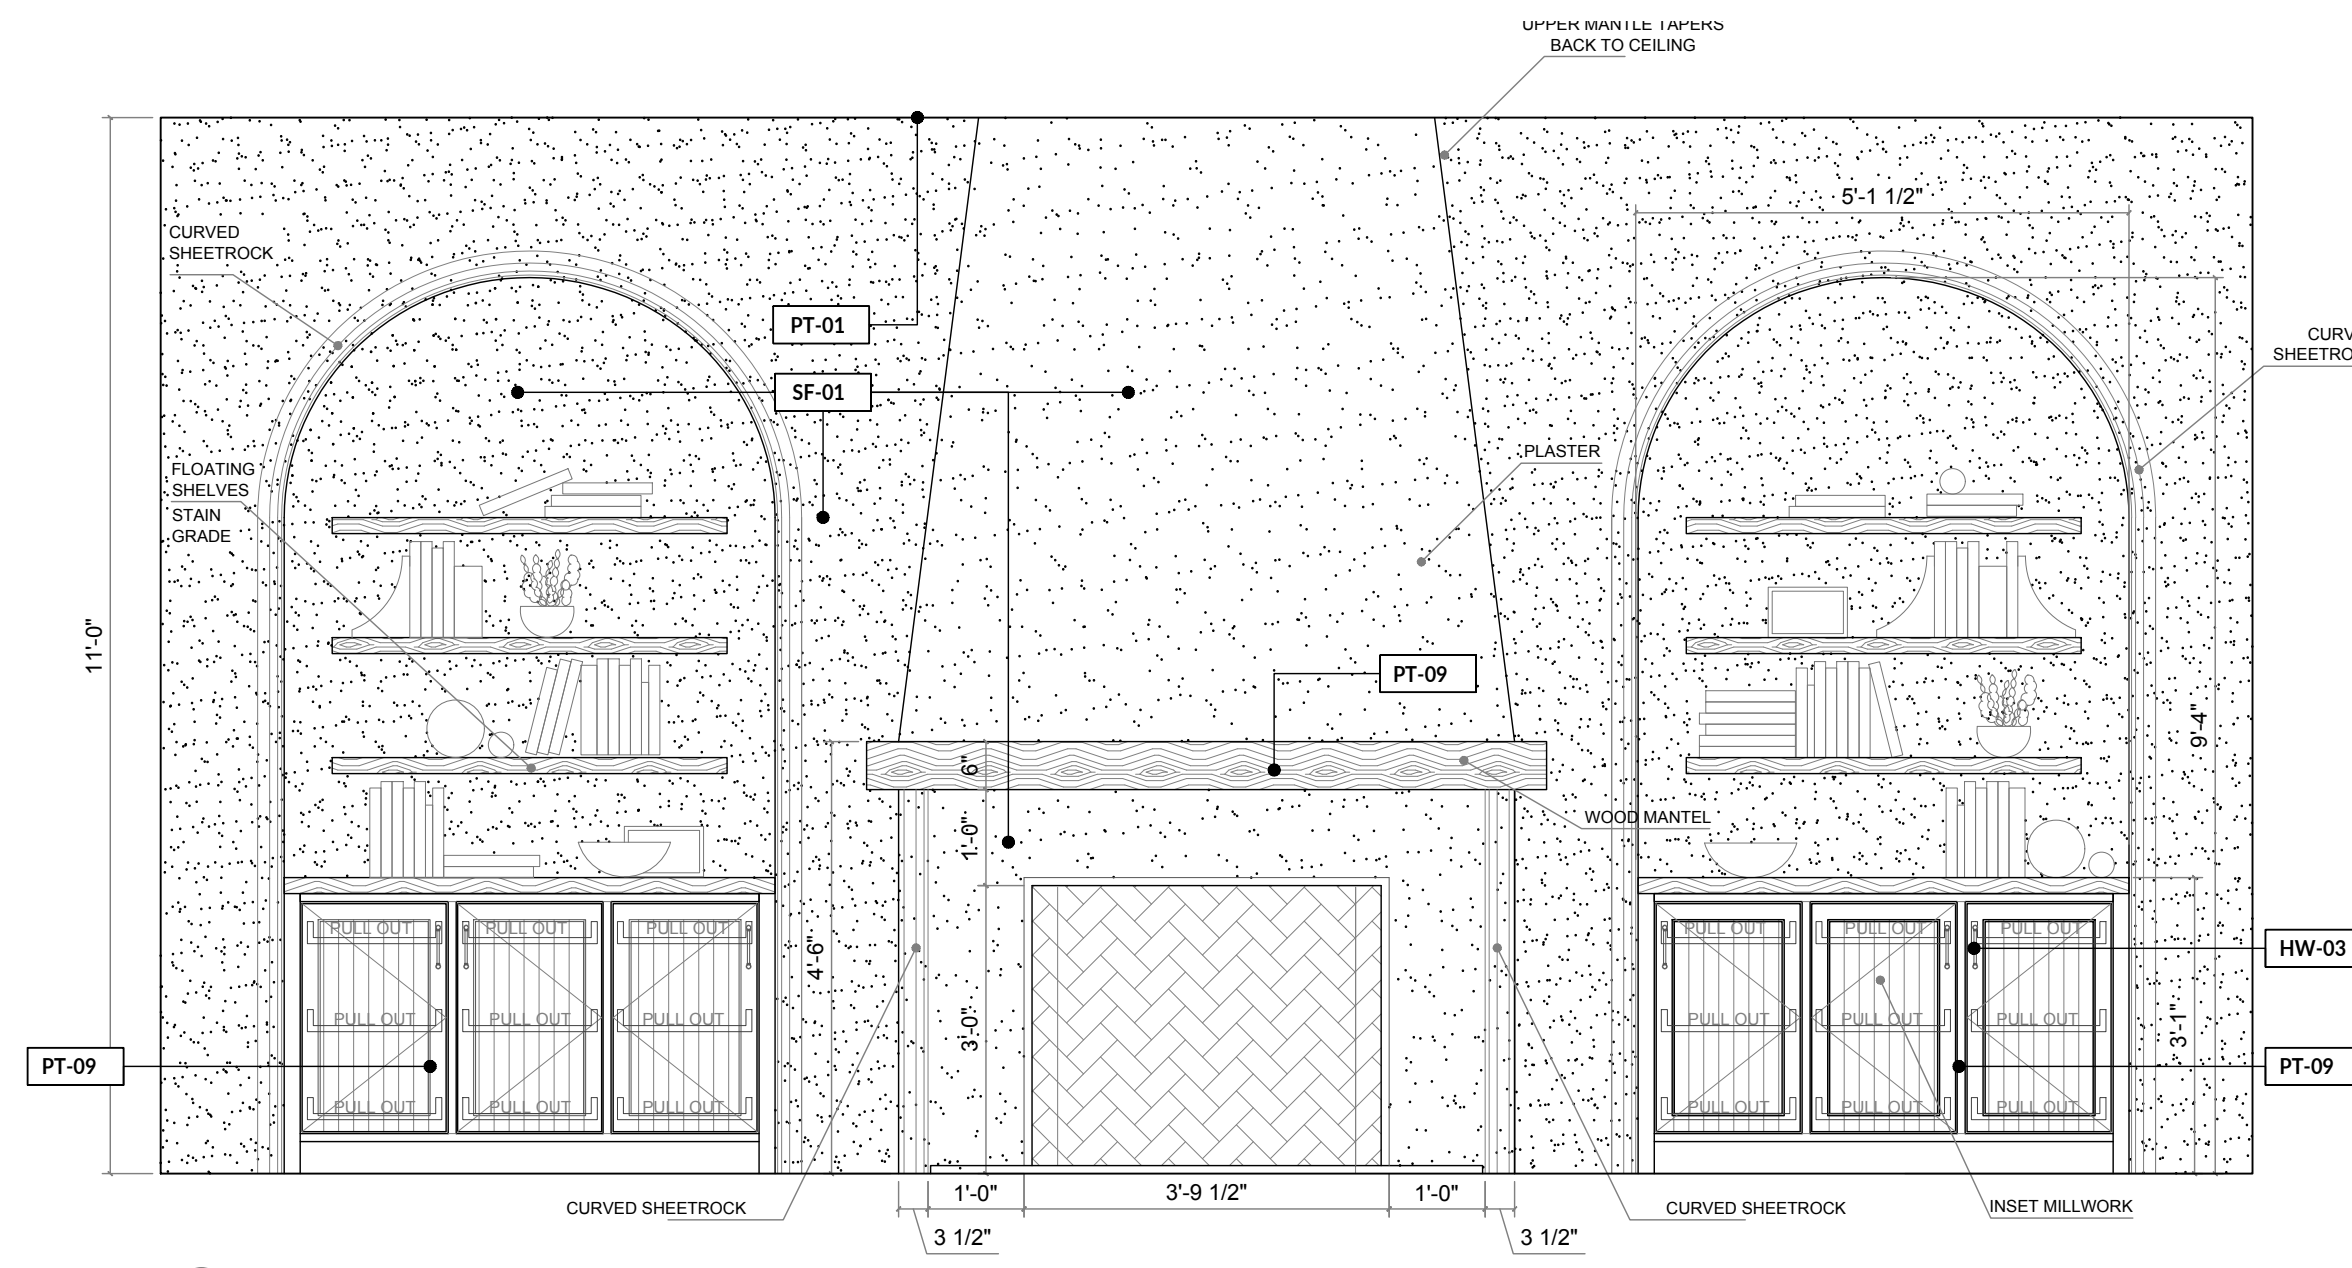


17 FAMILY ROOM  
SCALE: 0' - 1/2" = 1' - 0"

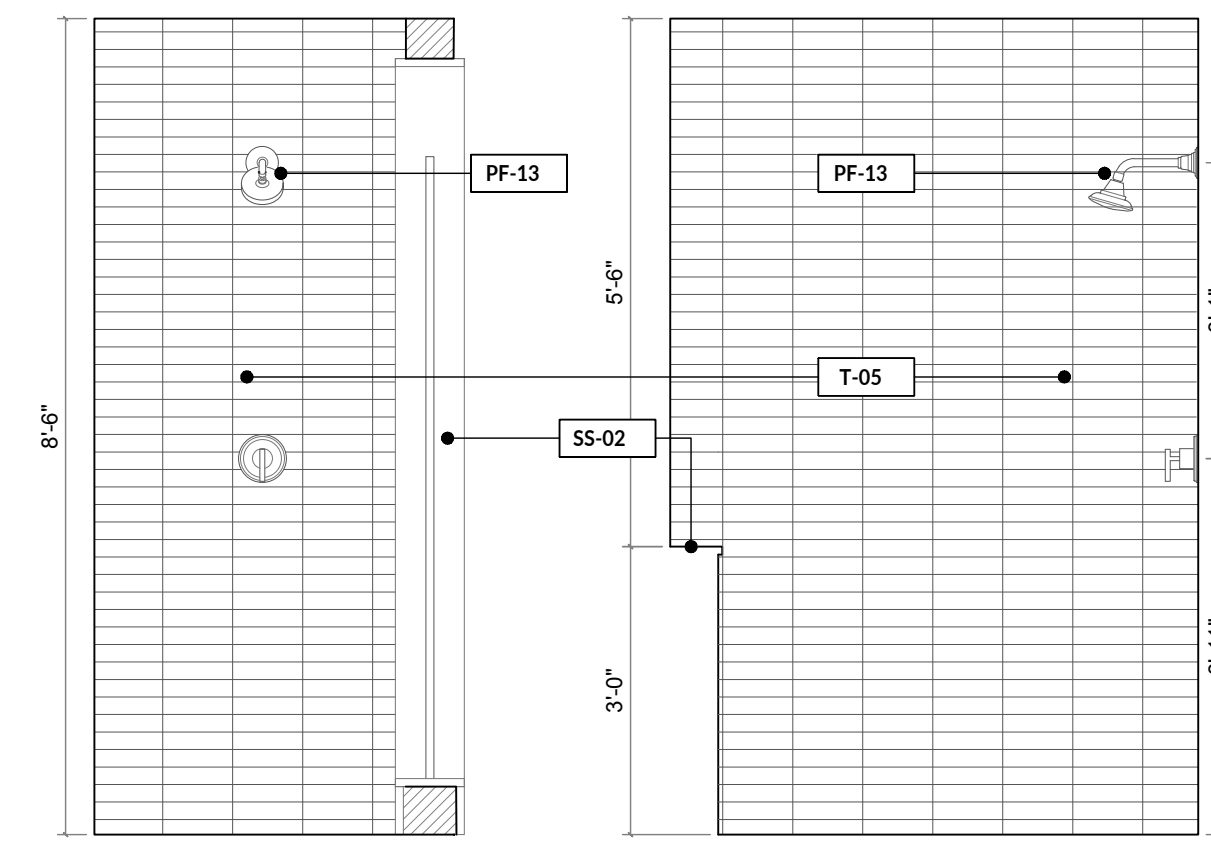


16 GUEST BATHROOM  
SCALE: 0' - 1/2" = 1' - 0"

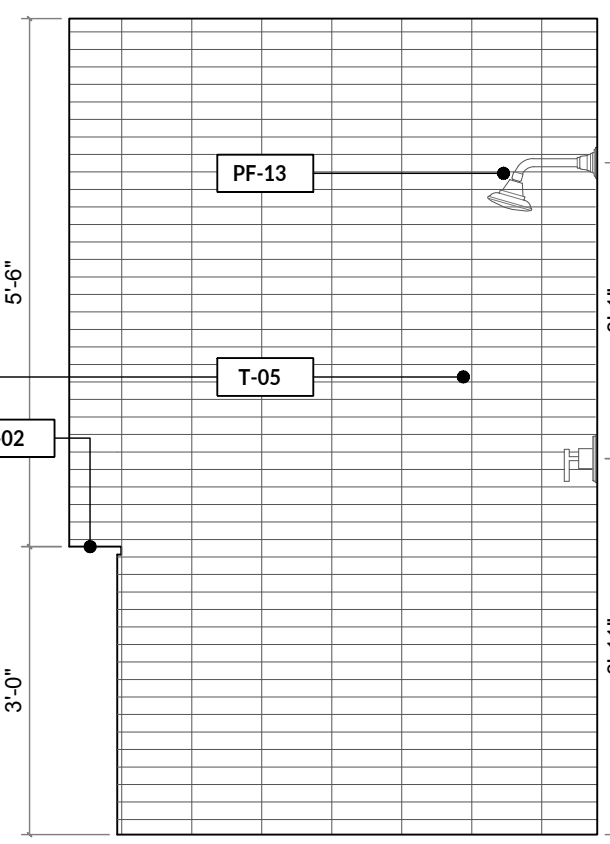


15 GUEST BATHROOM  
SCALE: 0' - 1/2" = 1' - 0"

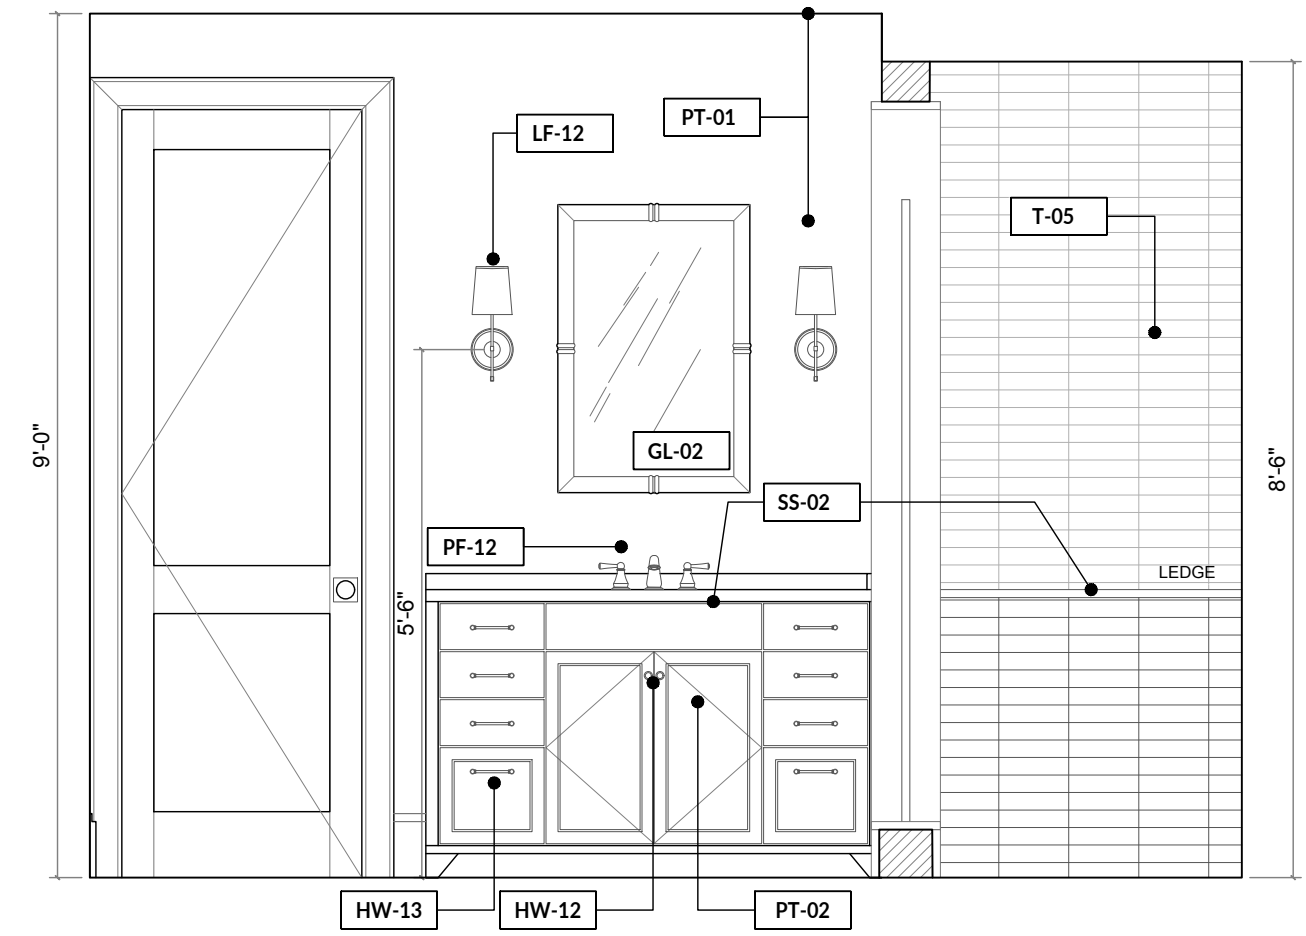


14 GUEST BATHROOM  
SCALE: 0' - 1/2" = 1' - 0"

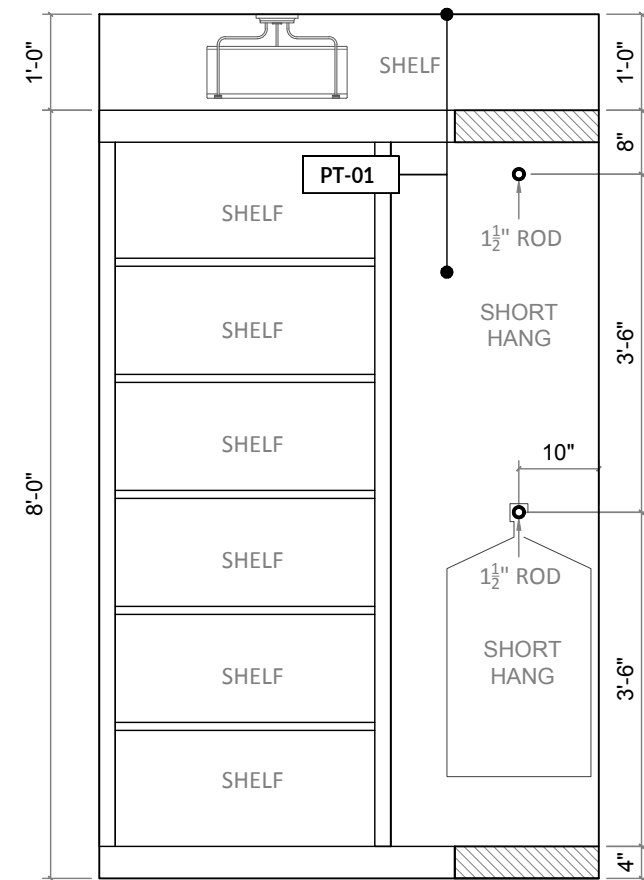


13 GUEST CLOSET  
SCALE: 0' - 1/2" = 1' - 0"

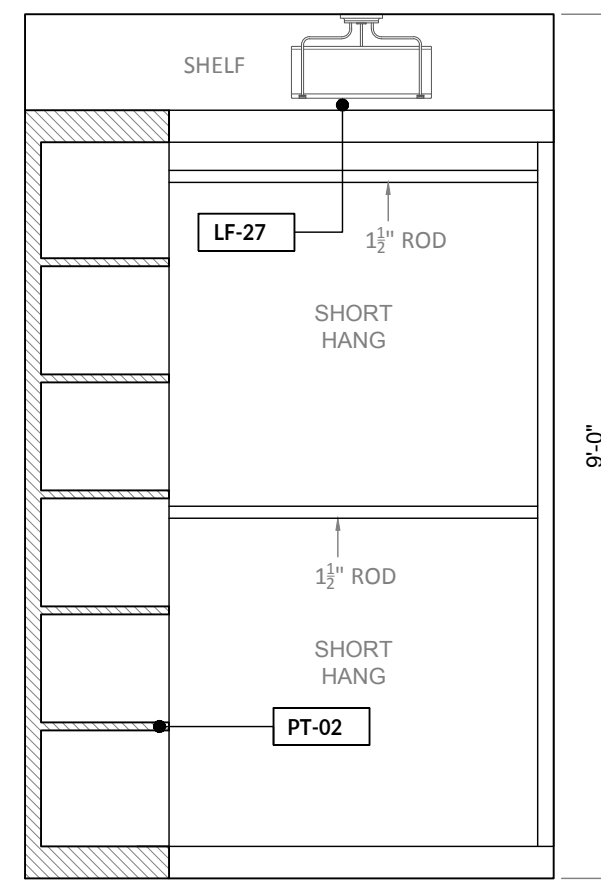


12 GUEST CLOSET  
SCALE: 0' - 1/2" = 1' - 0"

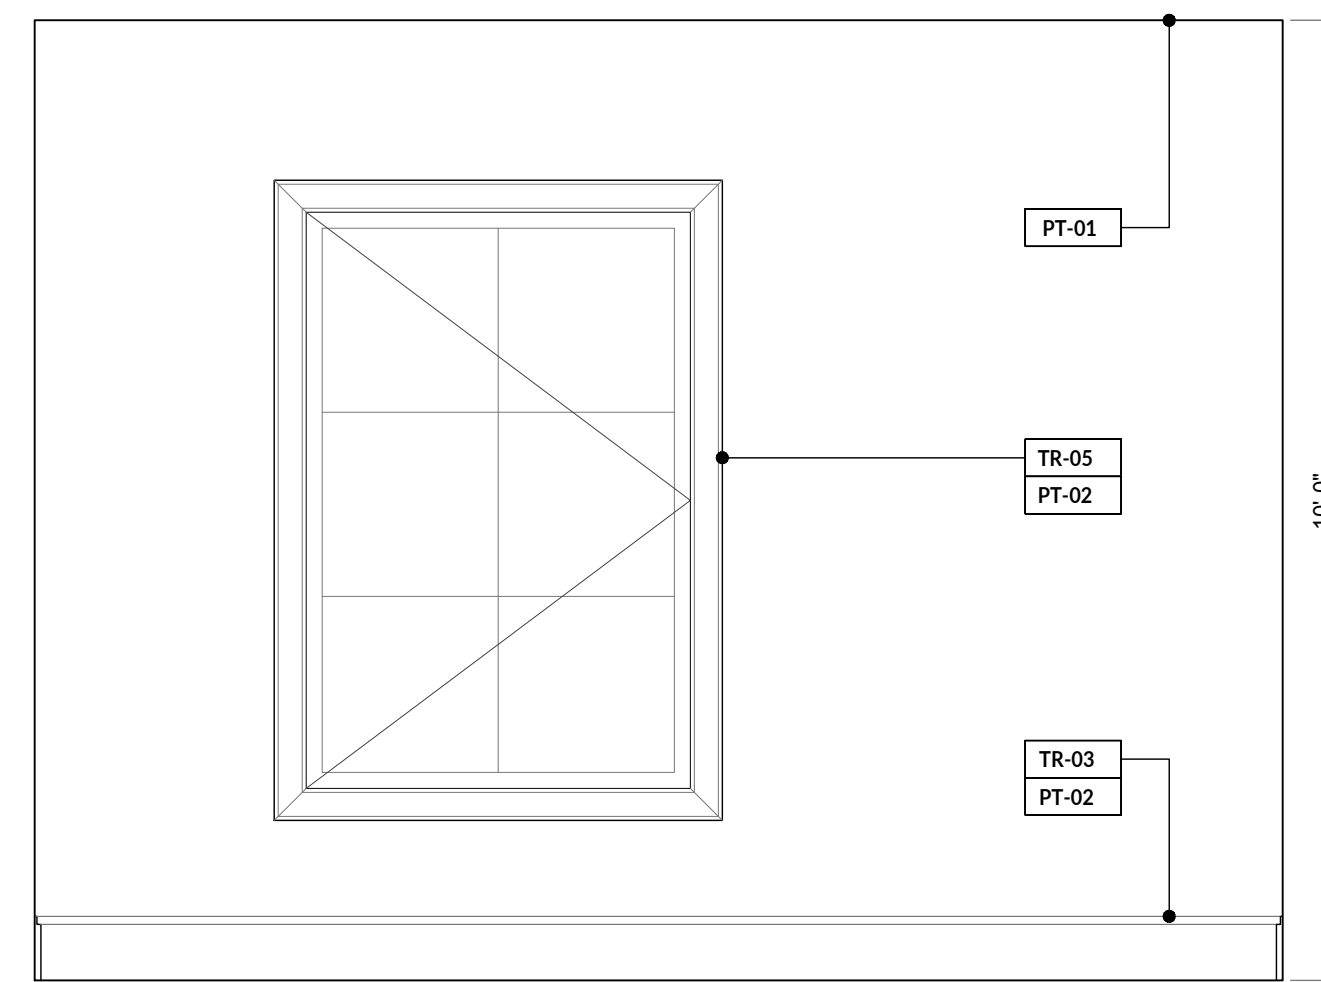


11 GUEST BEDROOM  
SCALE: 0' - 1/2" = 1' - 0"

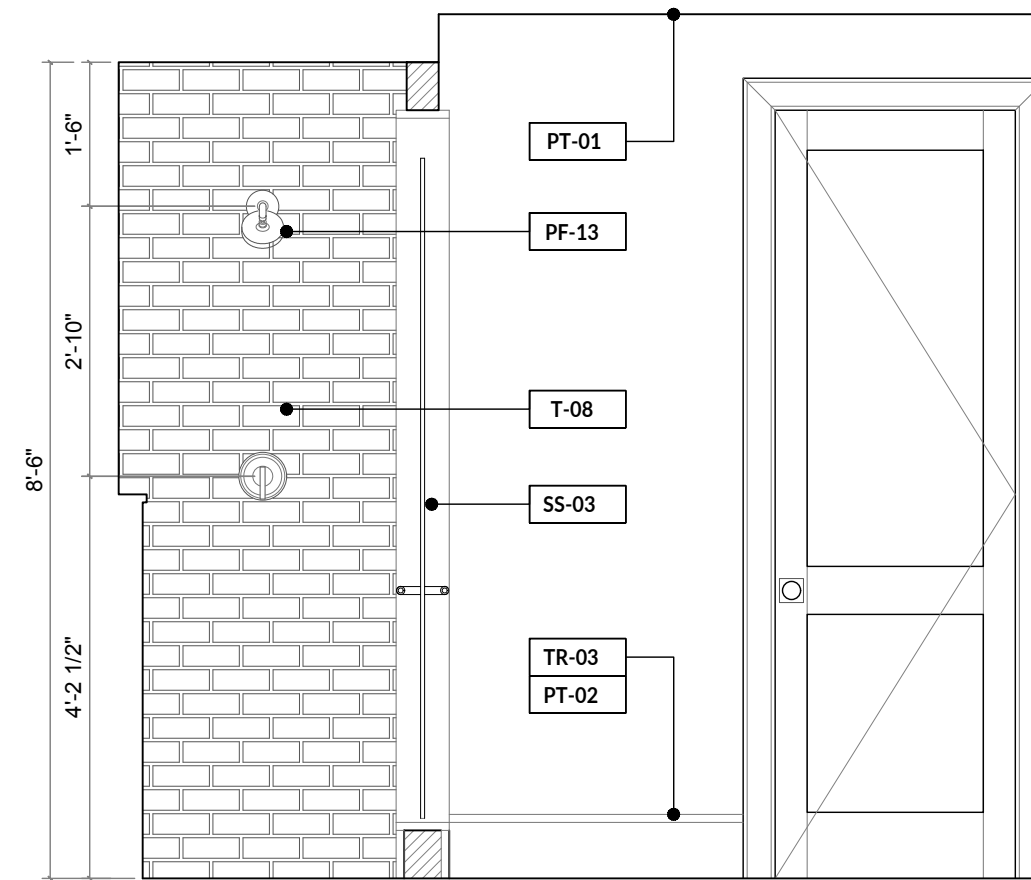


10 POOL BATH  
SCALE: 0' - 1/2" = 1' - 0"

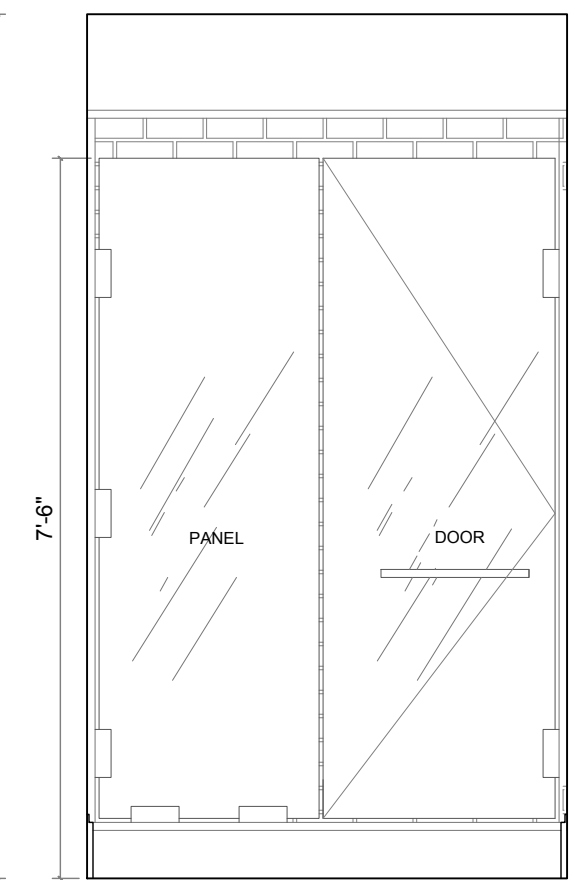


9 POOL BATH  
SCALE: 0' - 1/2" = 1' - 0"

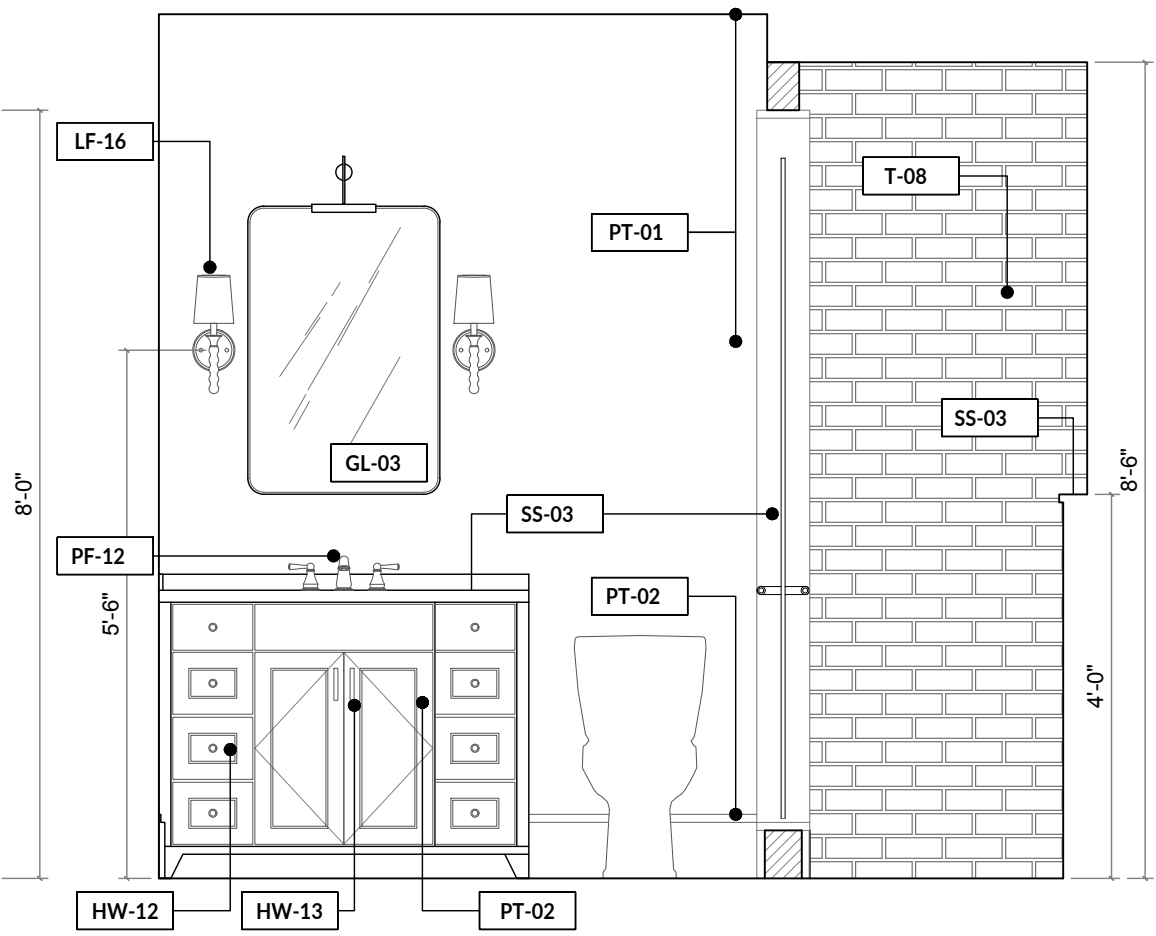


8 POOL BATH  
SCALE: 0' - 1/2" = 1' - 0"

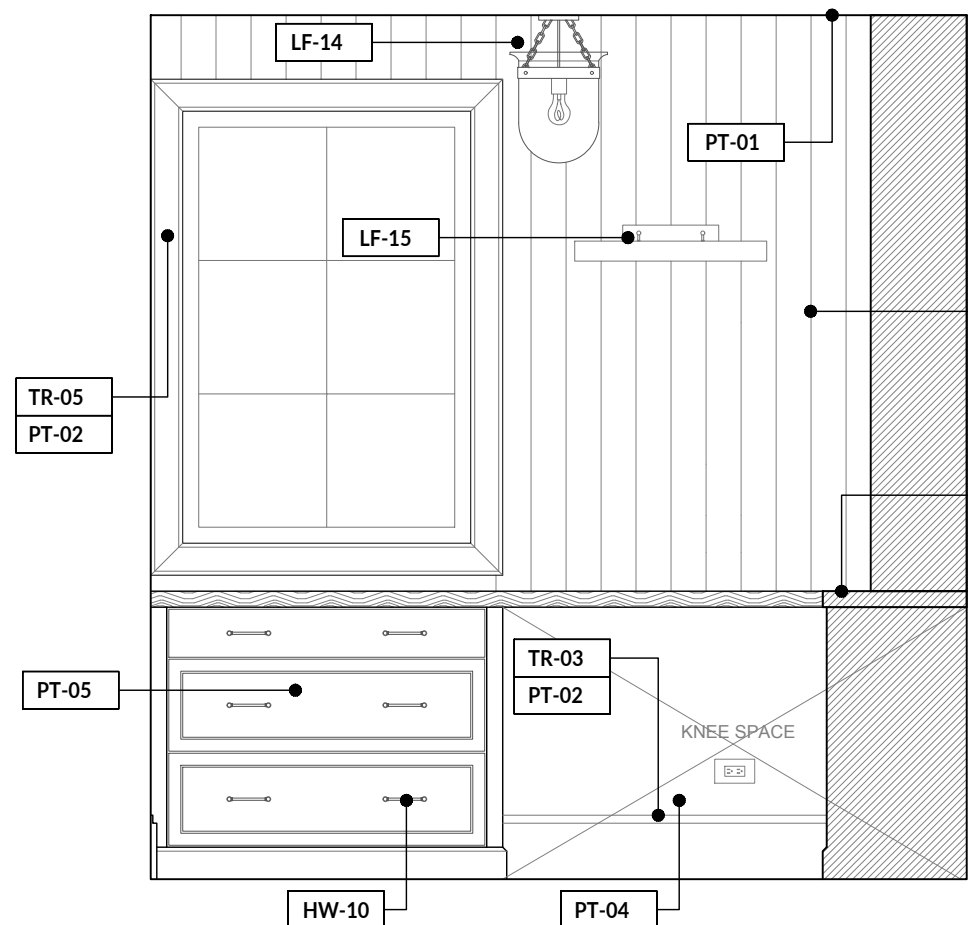


7 MOM OFFICE  
SCALE: 0' - 1/2" = 1' - 0"

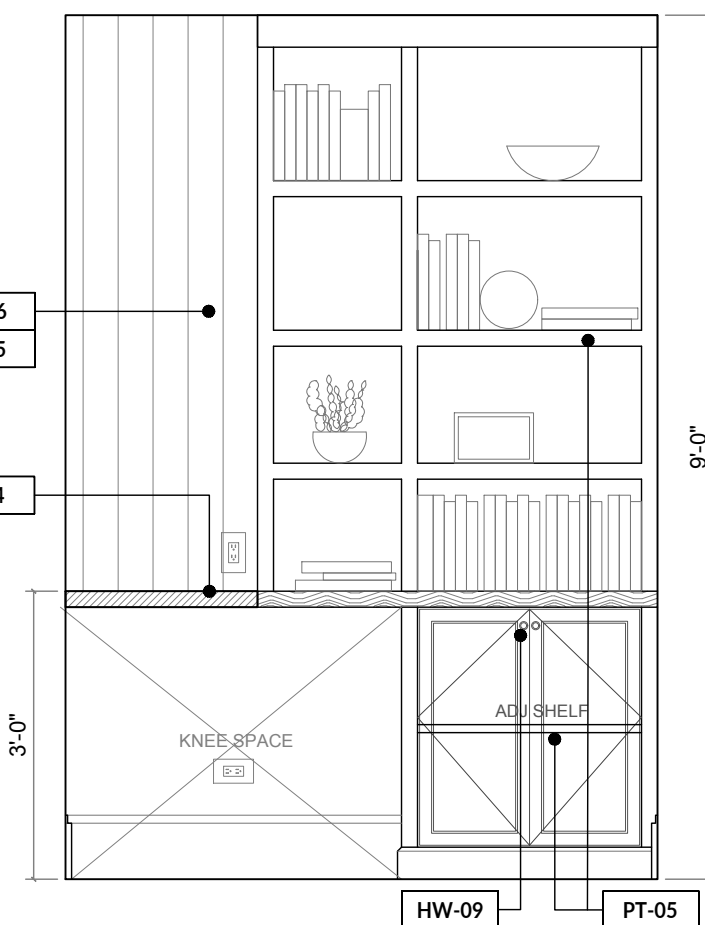


6 MOM OFFICE  
SCALE: 0' - 1/2" = 1' - 0"

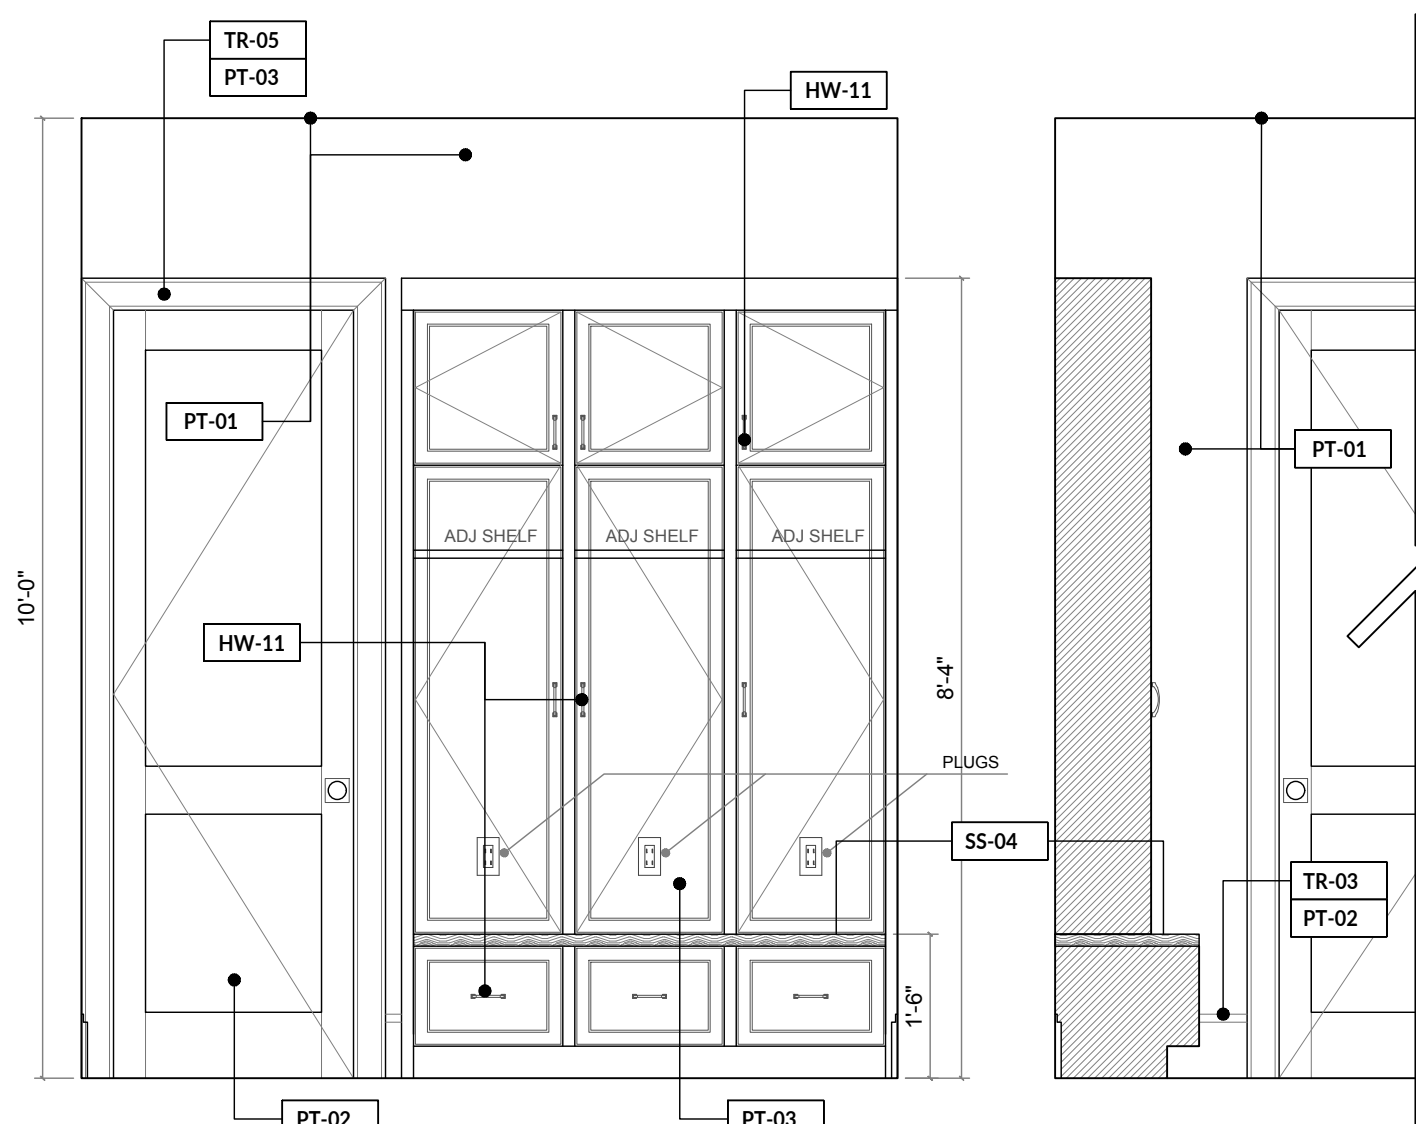


5 MUDROOM  
SCALE: 0' - 1/2" = 1' - 0"

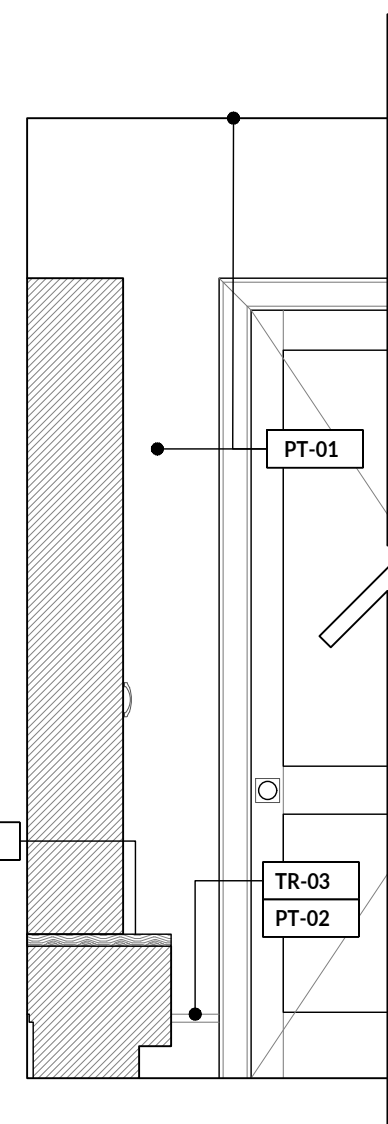


4 MUDROOM  
SCALE: 0' - 1/2" = 1' - 0"

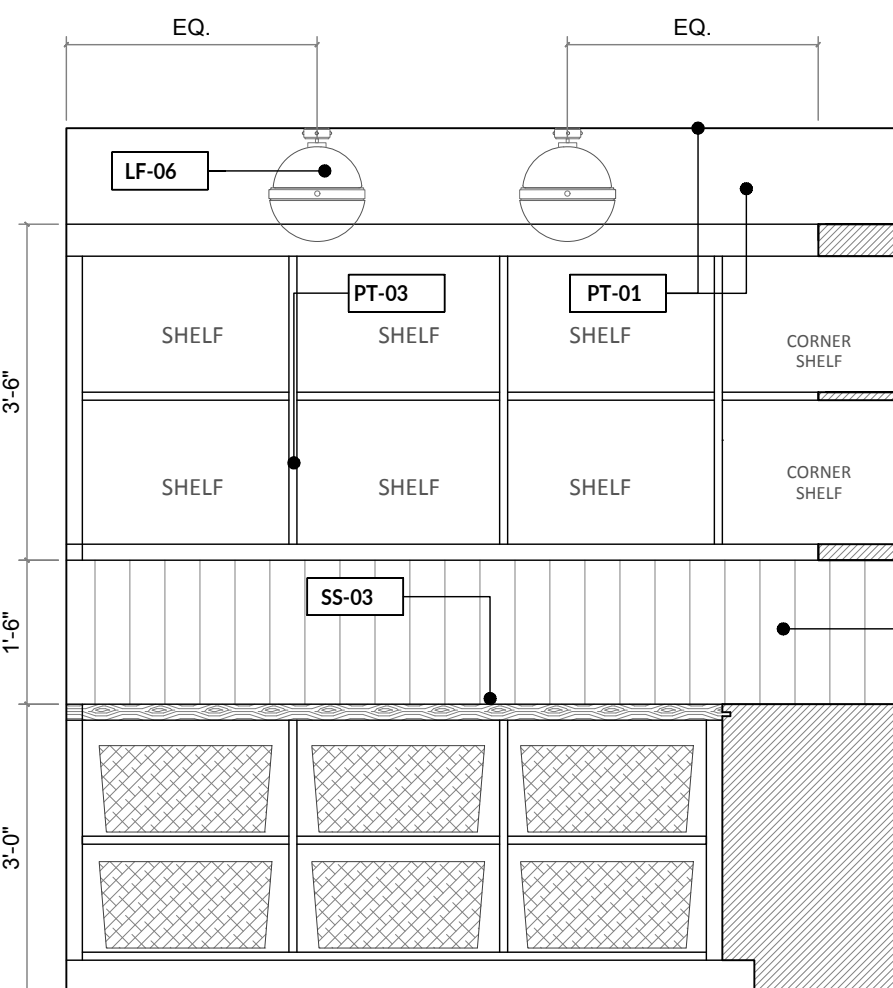

3 PANTRY  
SCALE: 0' - 1/2" = 1' - 0"

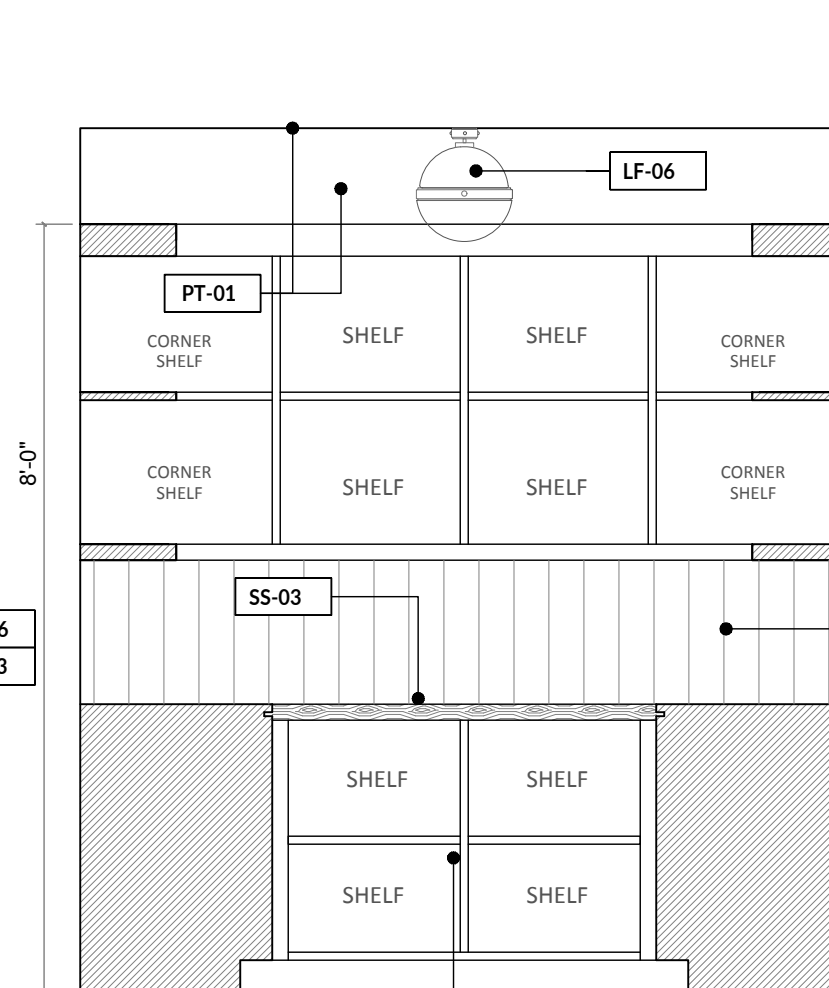


2 PANTRY  
SCALE: 0' - 1/2" = 1' - 0"

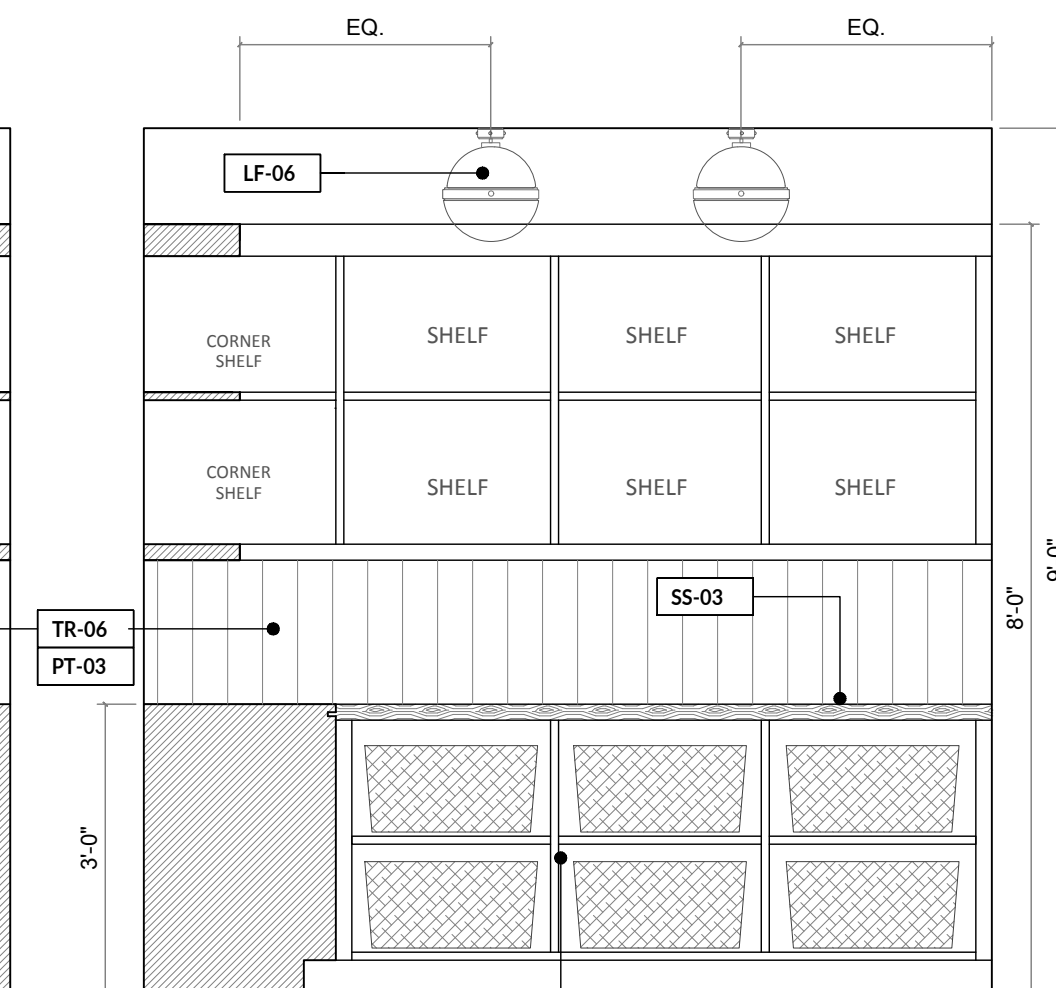

1 PANTRY  
SCALE: 0' - 1/2" = 1' - 0"

3025 BRYN MAWR DR.  
UNIVERSITY PARK, TX 75225

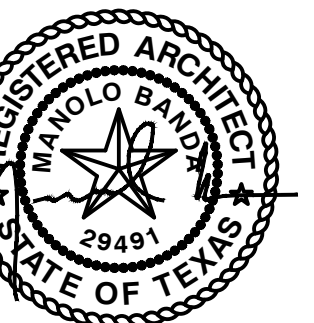

REVISIONS:		
PERMIT		2023.04.25
CD SET		2023.06.28

DRAWN BY:	EG
PROJECT NO:	22014
PROJECT ISSUE DATE:	23.06.28
DRAWING TITLE:	


INTERIOR ELEVATIONS

SCALE: As indicated

DRAWING NUMBER:

ID1.2



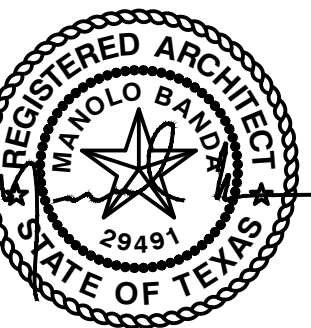


REVISIONS:	
PERMIT	2023.04.25
CD SET	2023.06.28

DRAWN BY:	EG
PROJECT NO.:	22014
PROJECT ISSUE DATE:	23.06.28
DRAWING TITLE:	


INTERIOR ELEVATIONS

SCALE: As indicated


DRAWING NUMBER:

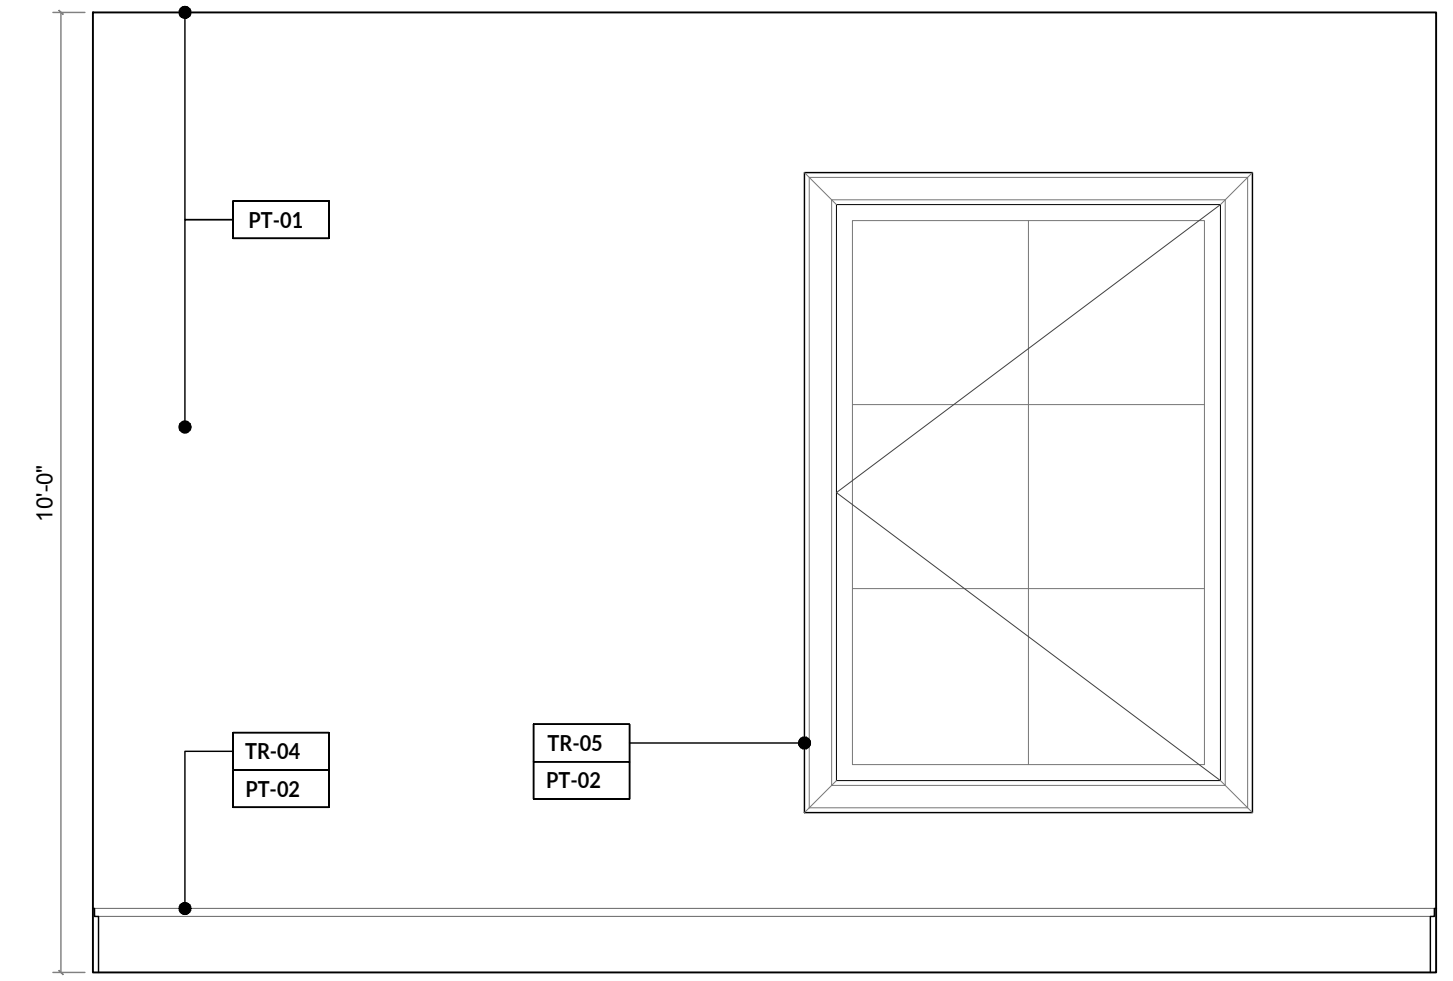


14 BEDROOM #5  
SCALE: 0' - 1/2" = 1' - 0"

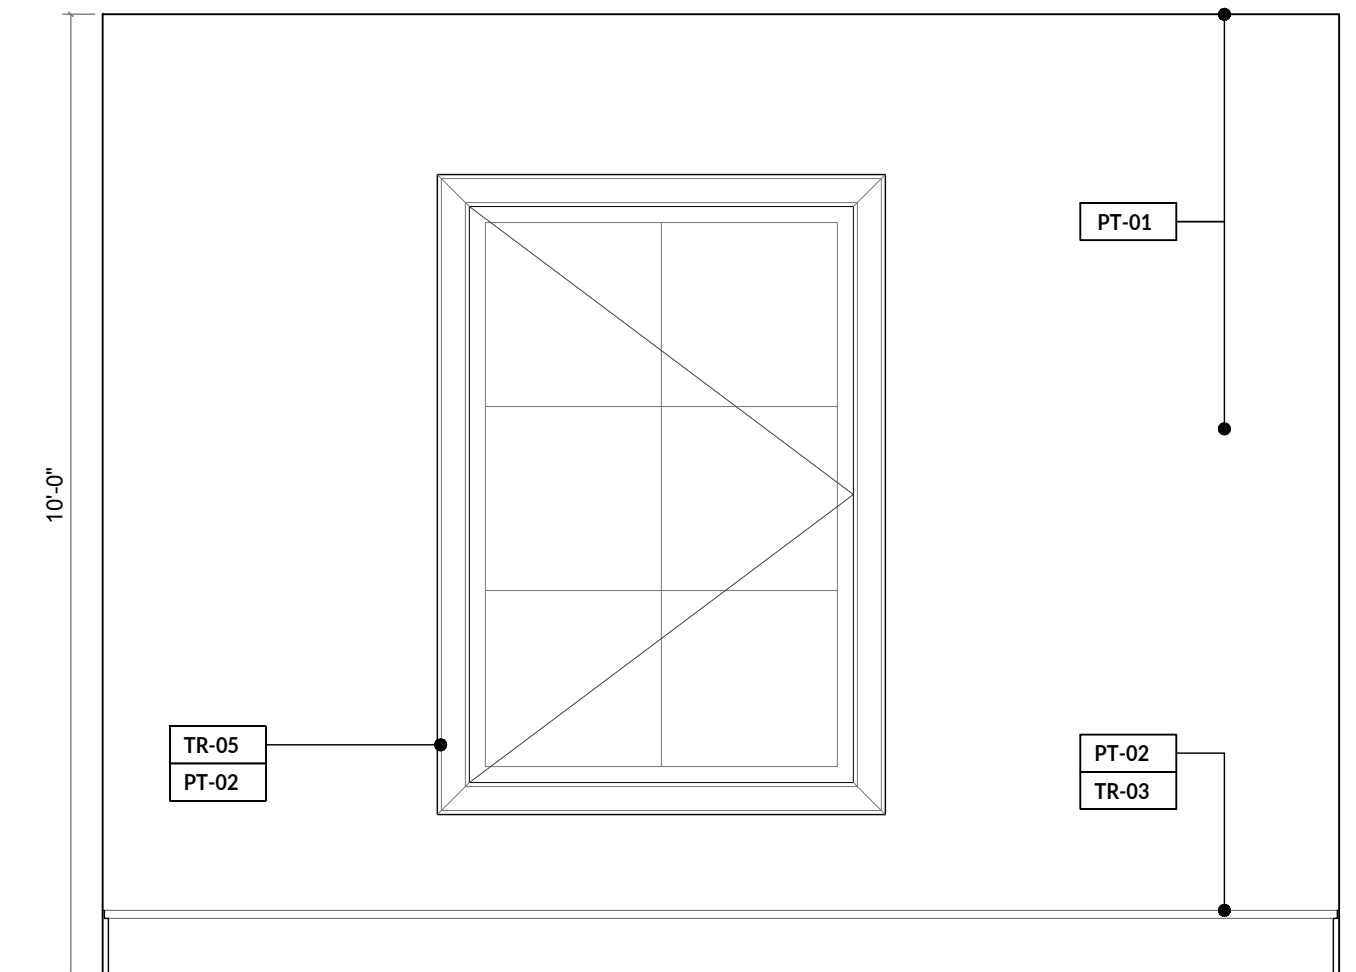


8 BEDROOM #4  
SCALE: 0' - 1/2" = 1' - 0"

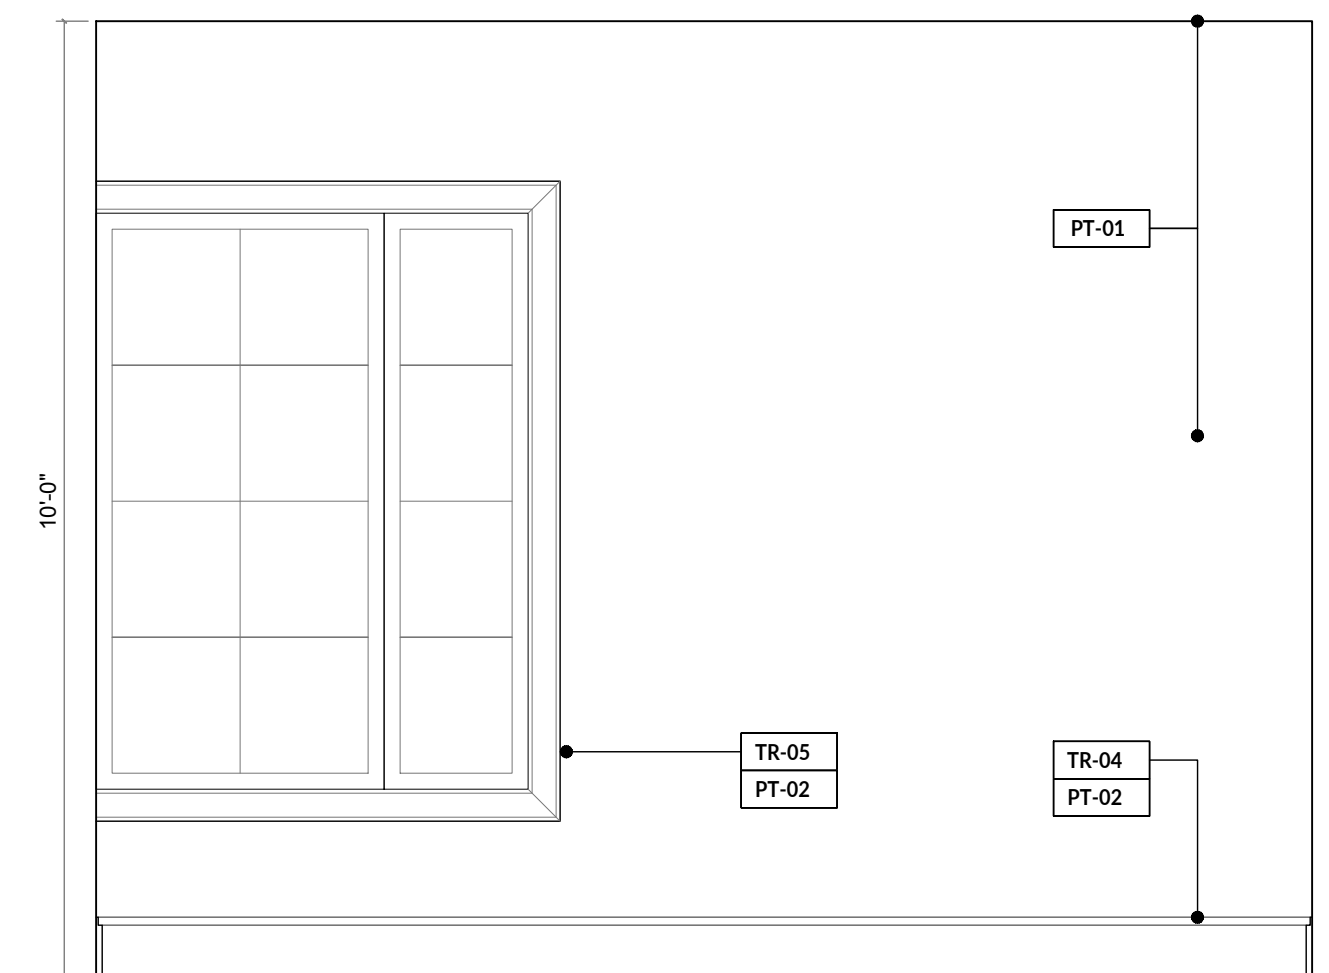


1 BEDROOM #3  
SCALE: 0' - 1/2" = 1' - 0"

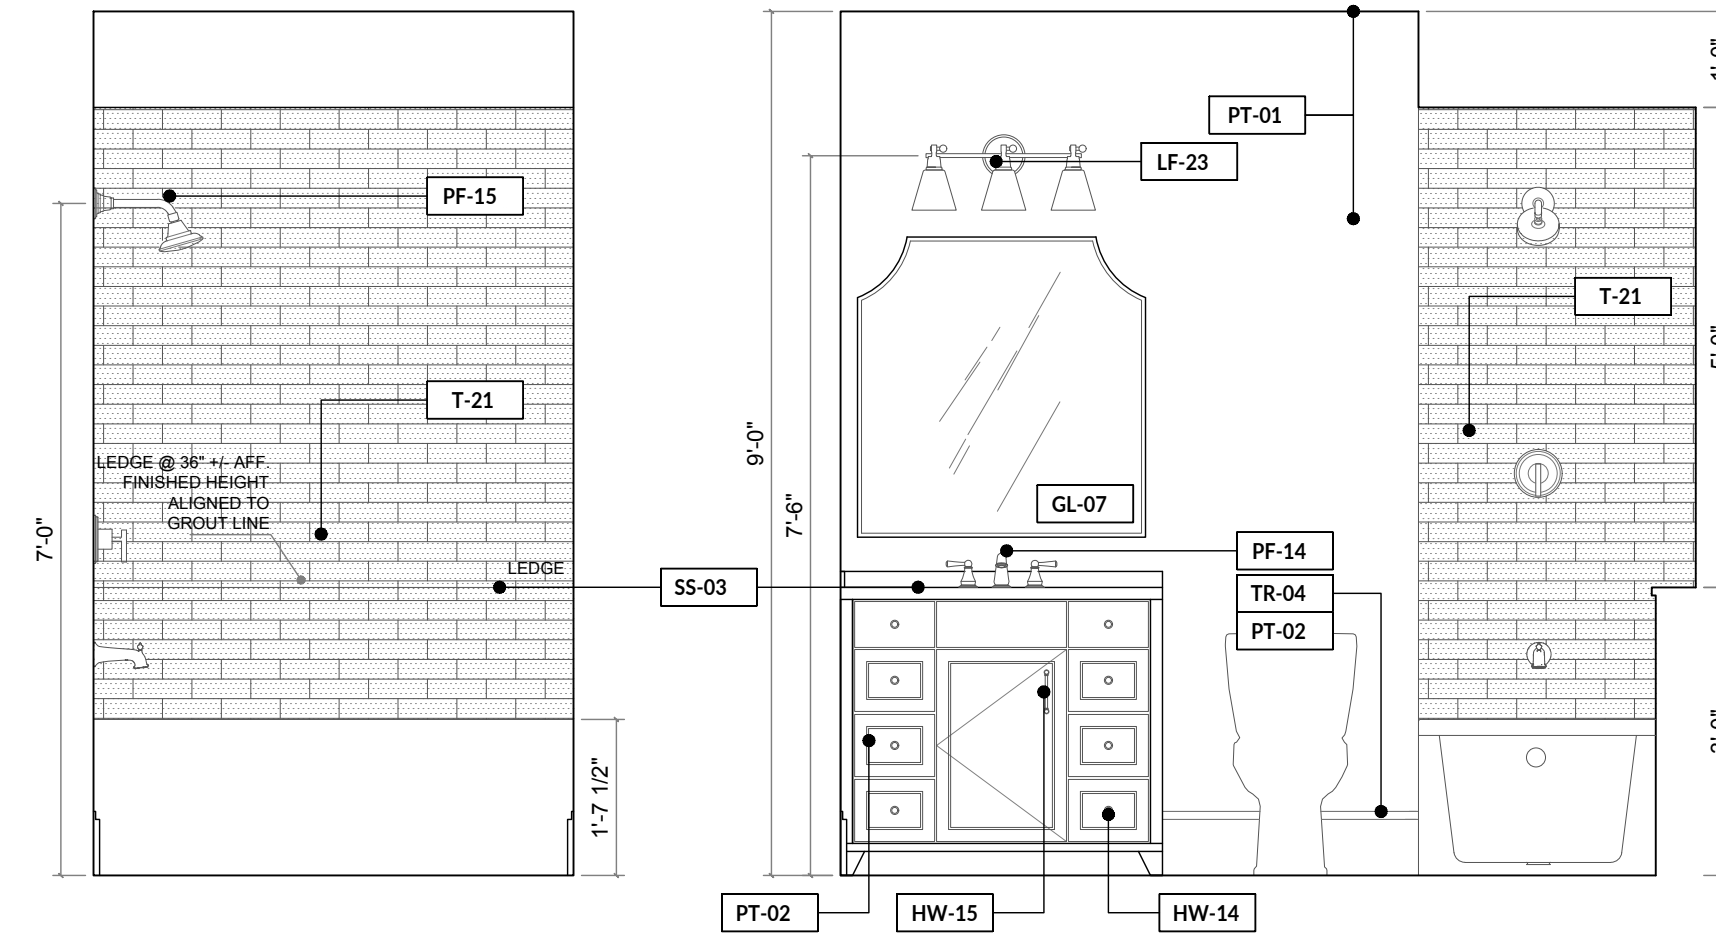


15 BATHROOM #5  
SCALE: 0' - 1/2" = 1' - 0"

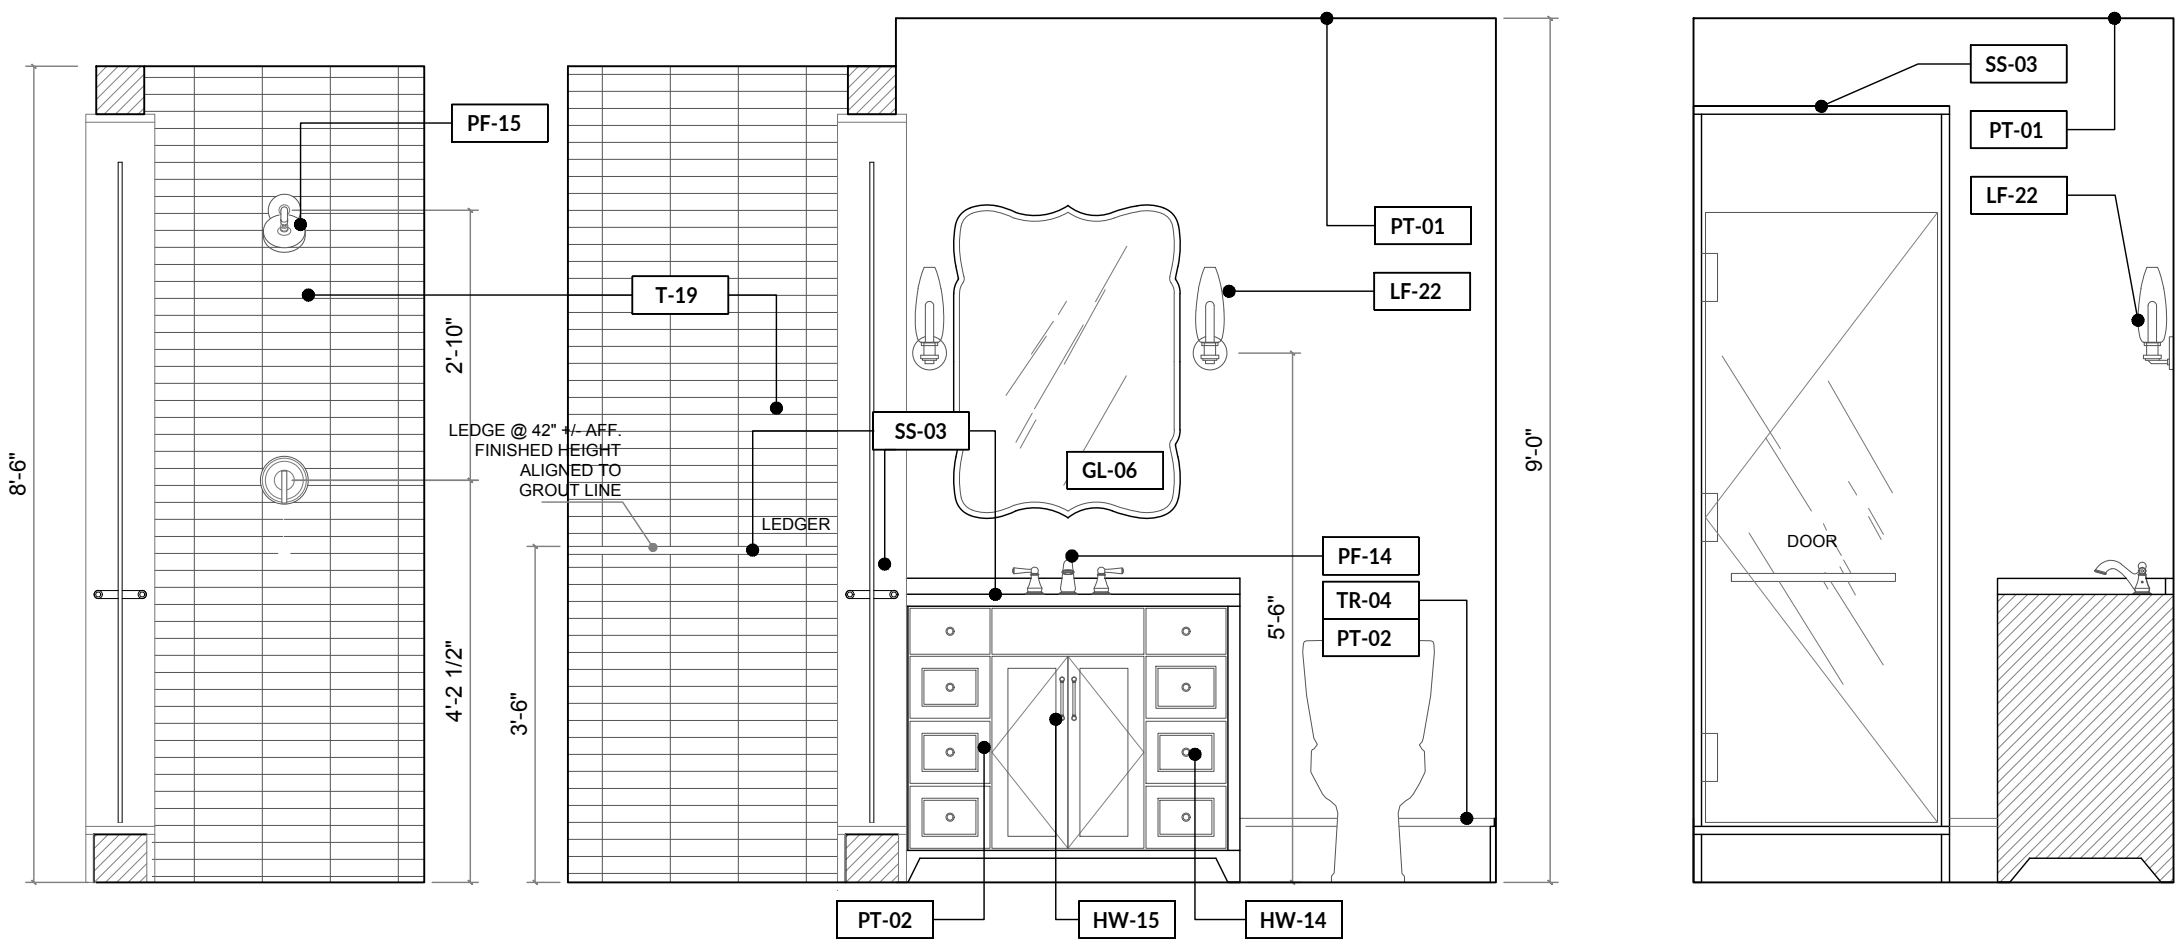


9 BATHROOM #4  
SCALE: 0' - 1/2" = 1' - 0"

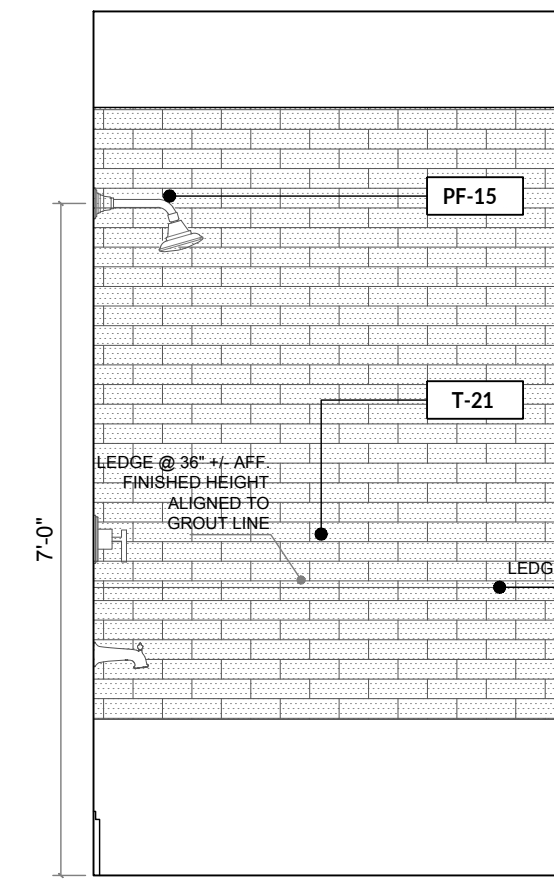


16 BATHROOM #5  
SCALE: 0' - 1/2" = 1' - 0"

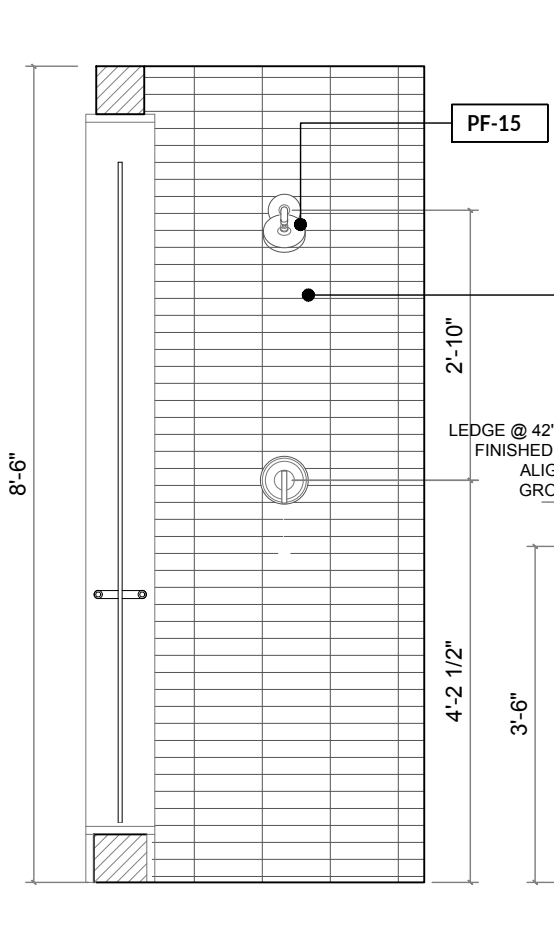


10 BATHROOM #4  
SCALE: 0' - 1/2" = 1' - 0"

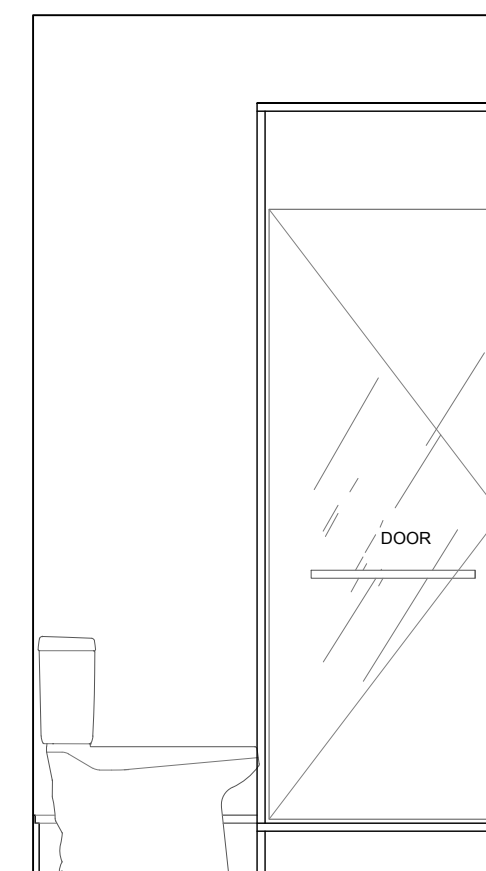


3 BATHROOM #3  
SCALE: 0' - 1/2" = 1' - 0"

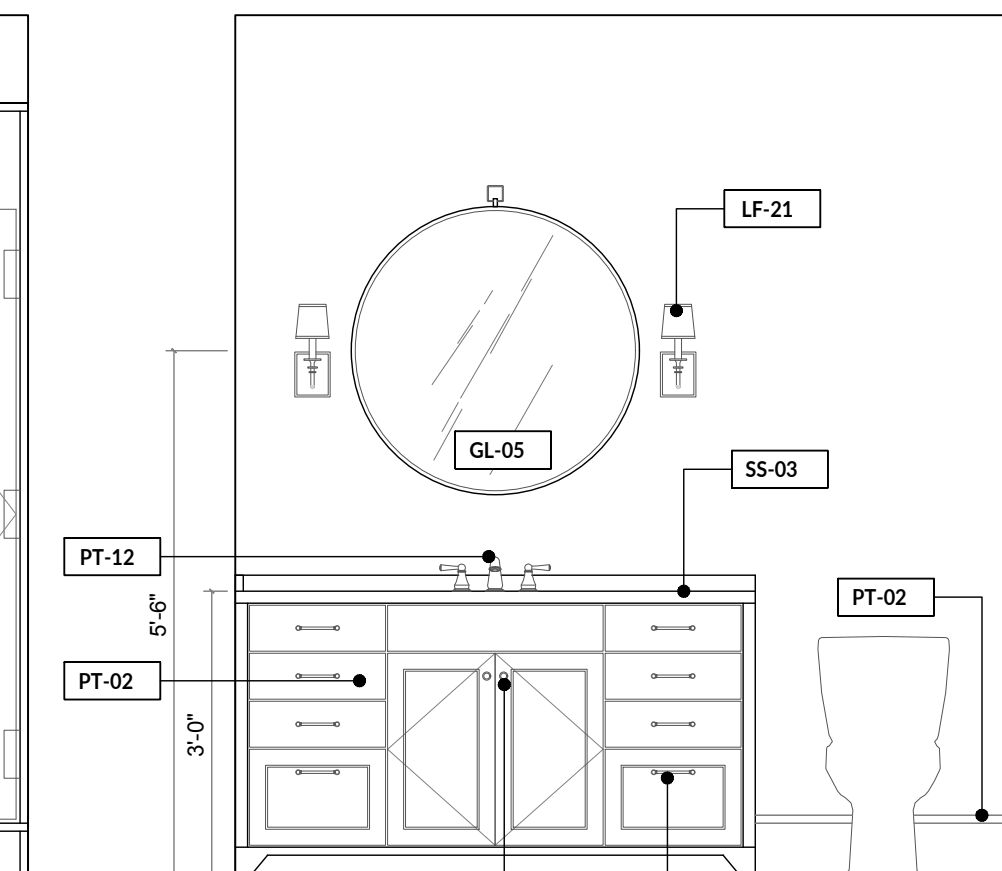


2 BATHROOM #3  
SCALE: 0' - 1/2" = 1' - 0"

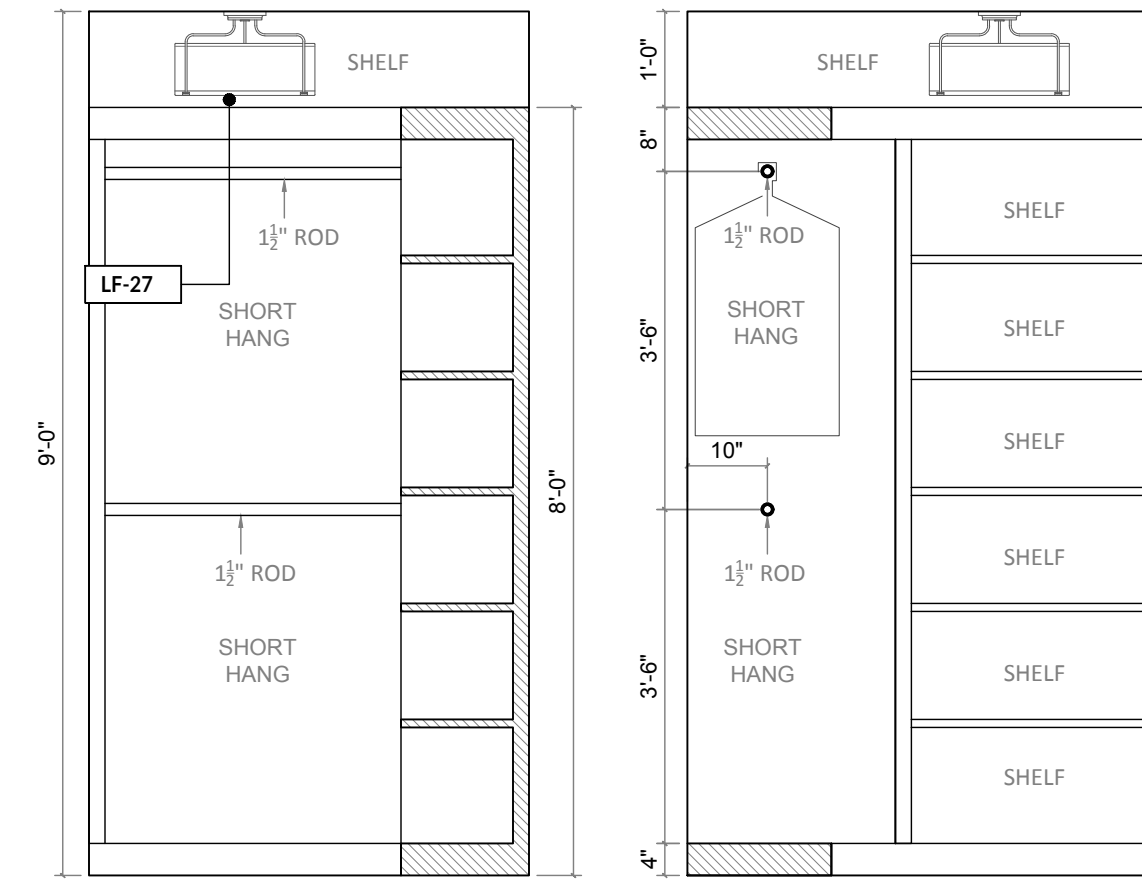


17 CLOSET #5  
SCALE: 0' - 1/2" = 1' - 0"

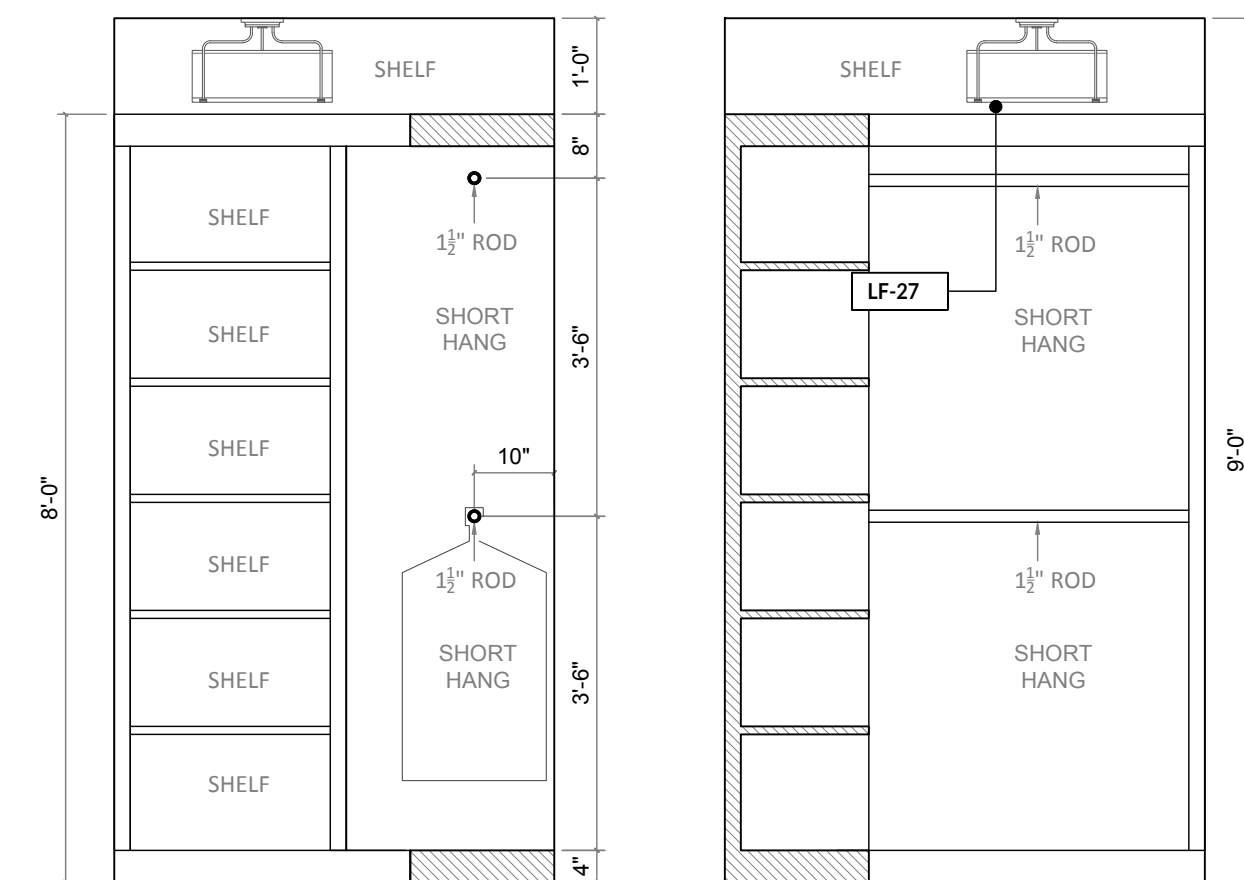


13 CLOSET #4  
SCALE: 0' - 1/2" = 1' - 0"

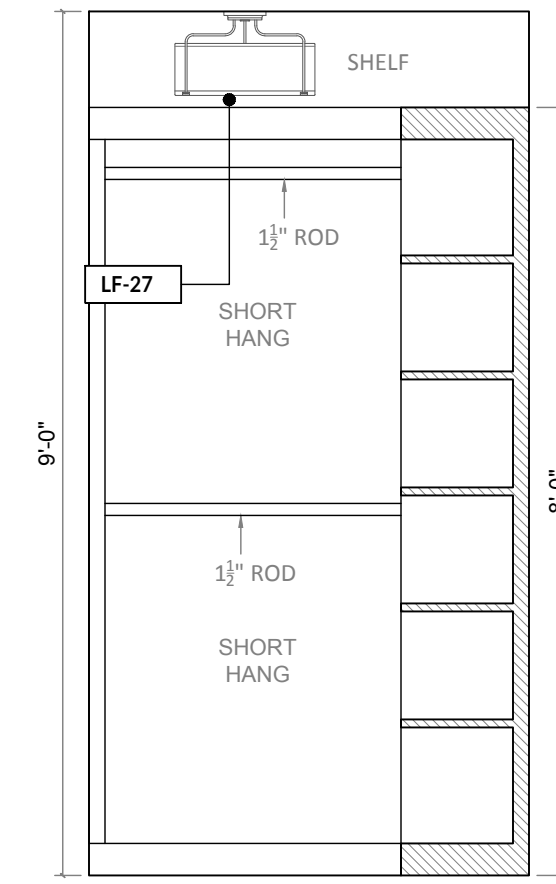


6 CLOSET #3  
SCALE: 0' - 1/2" = 1' - 0"

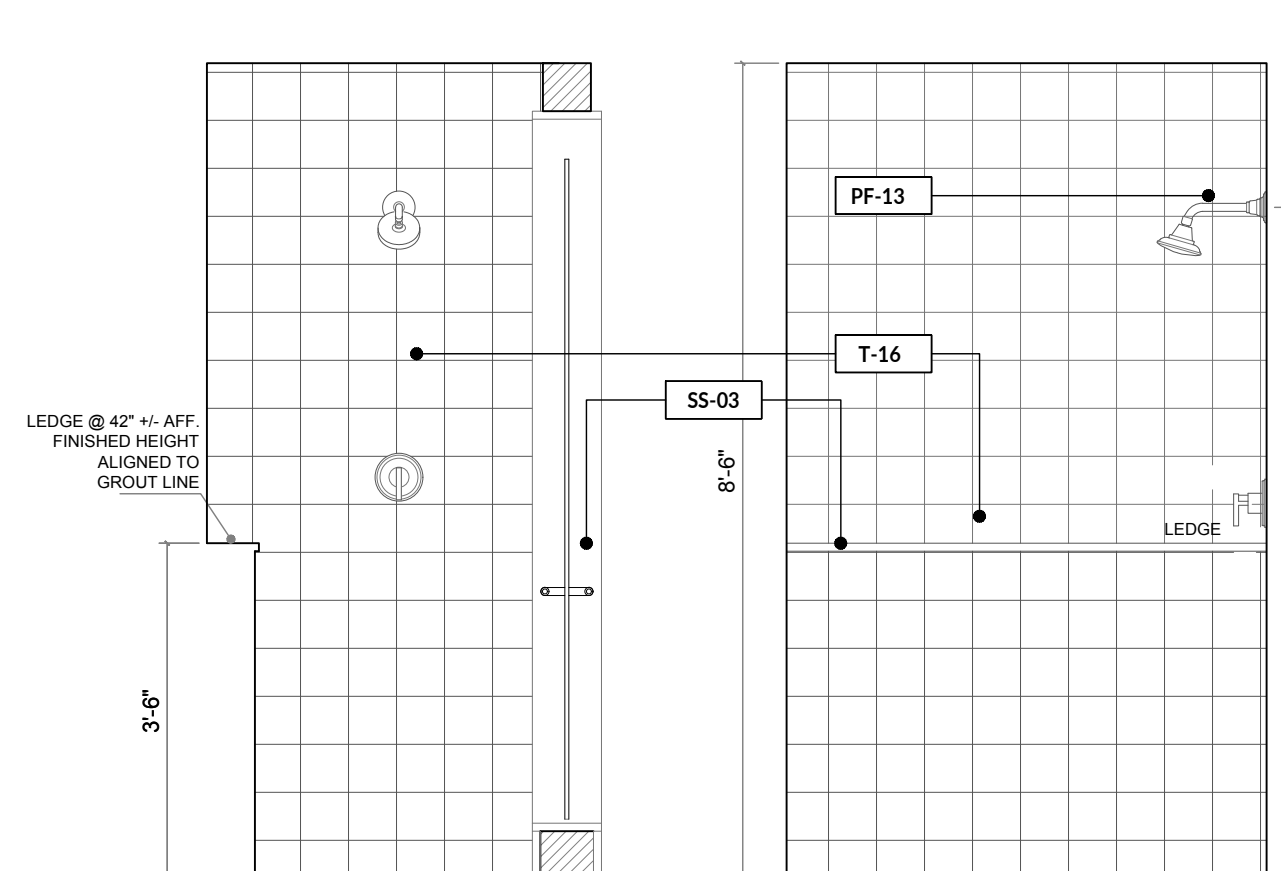


5 BATHROOM #3  
SCALE: 0' - 1/2" = 1' - 0"

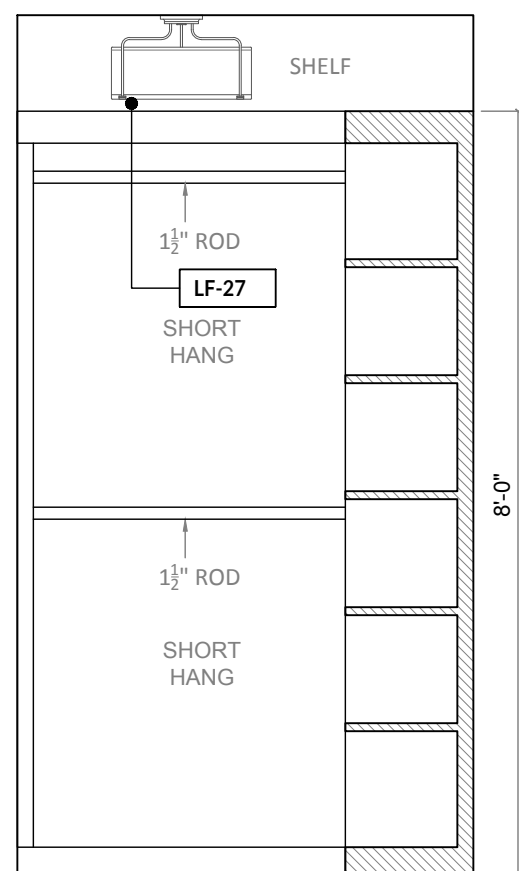


7 CLOSET #3  
SCALE: 0' - 1/2" = 1' - 0"

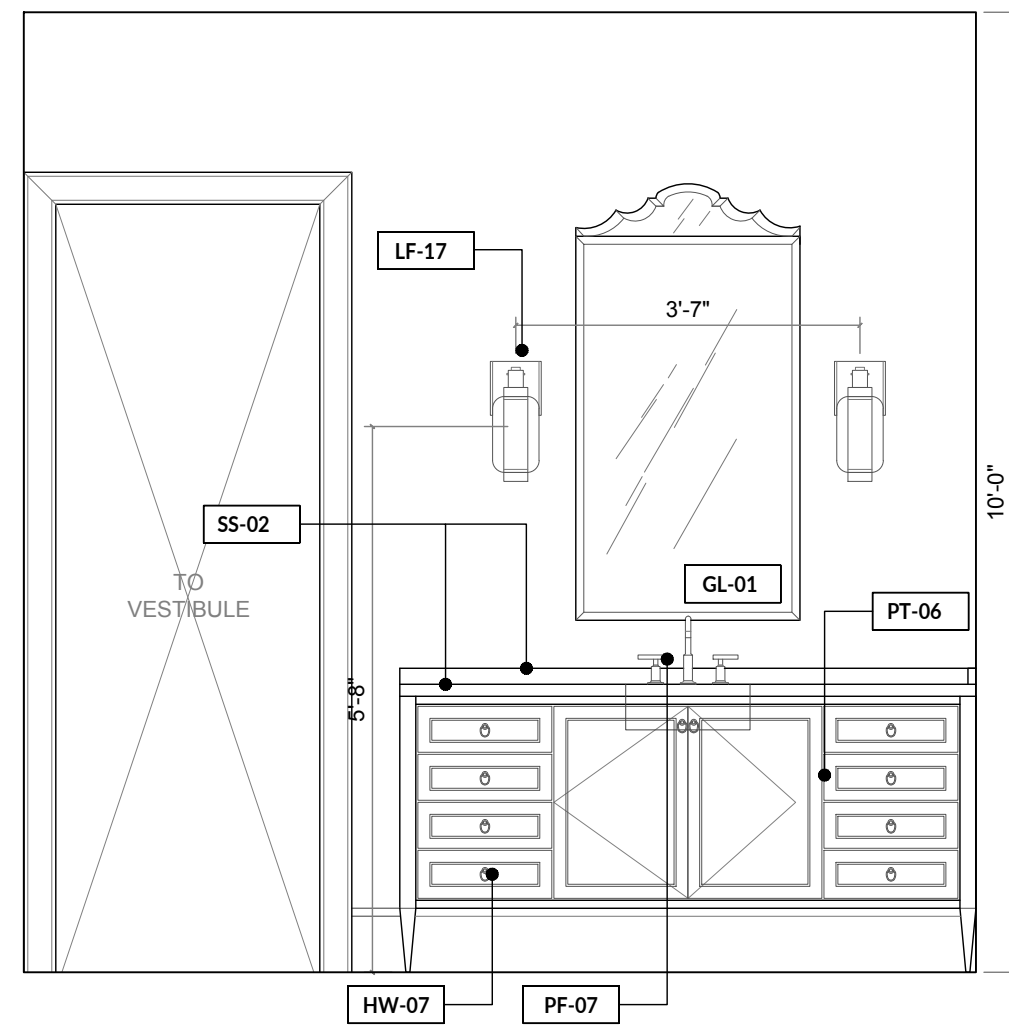


12 MASTER BATHROOM  
SCALE: 0' - 1/2" = 1' - 0"

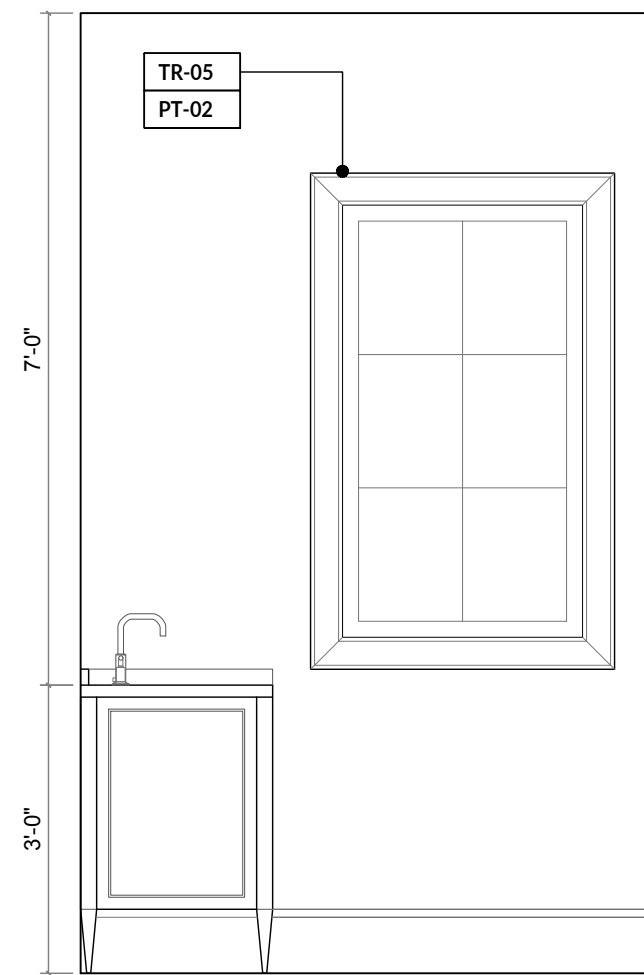


11 MASTER BATHROOM  
SCALE: 0' - 1/2" = 1' - 0"

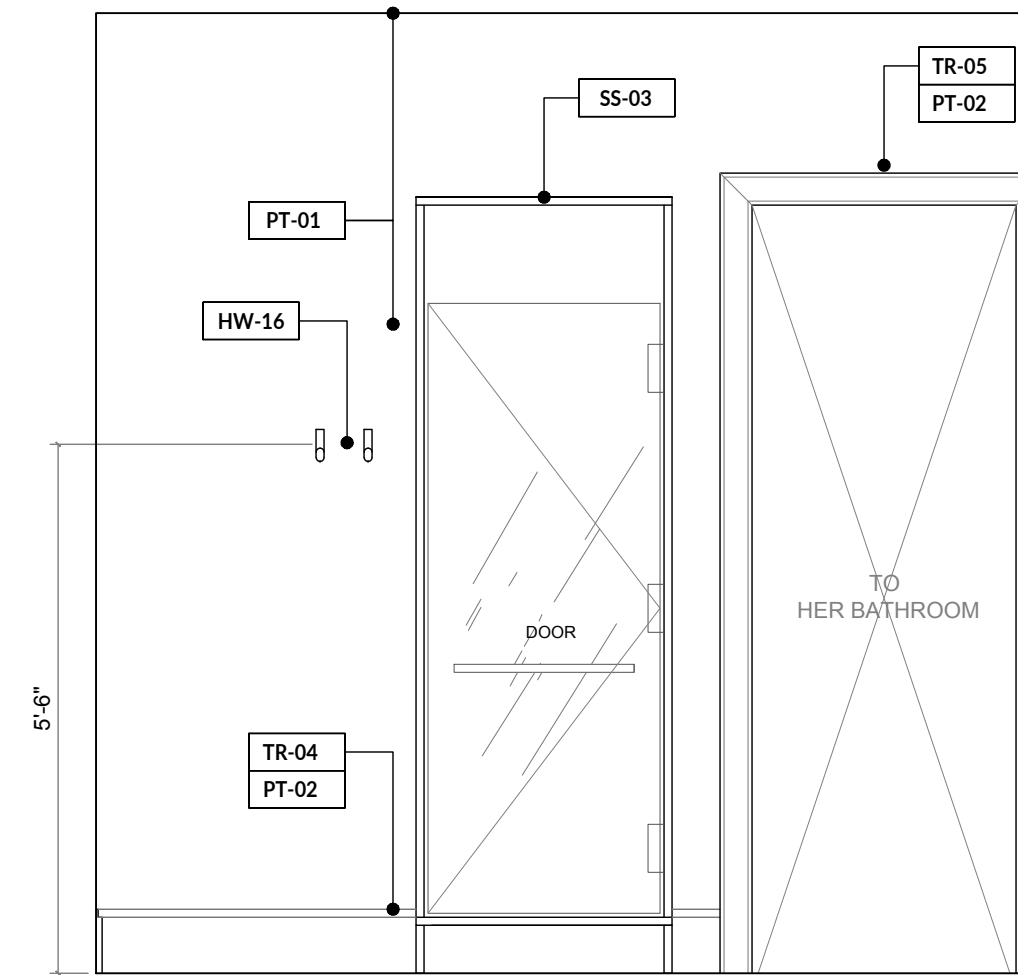


10 MASTER BATHROOM  
SCALE: 0' - 1/2" = 1' - 0"

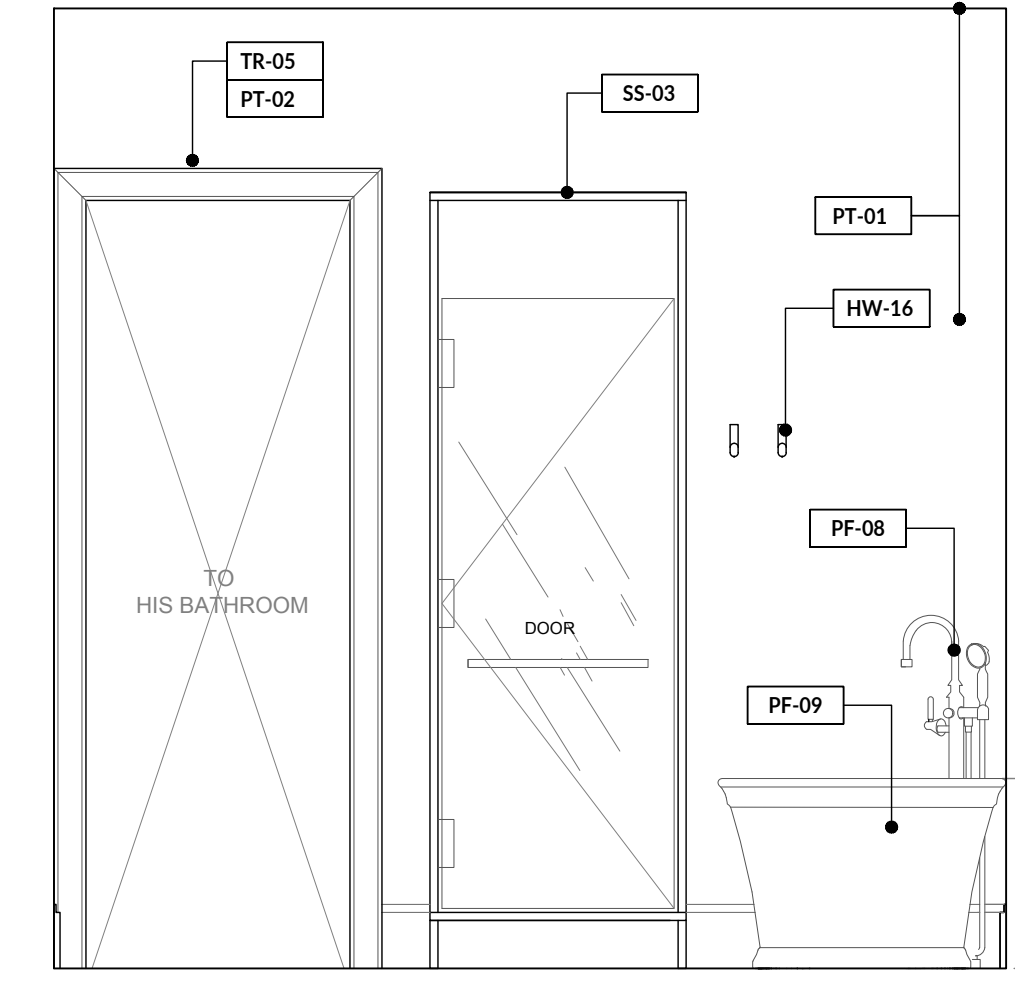


9 MASTER BATHROOM  
SCALE: 0' - 1/2" = 1' - 0"

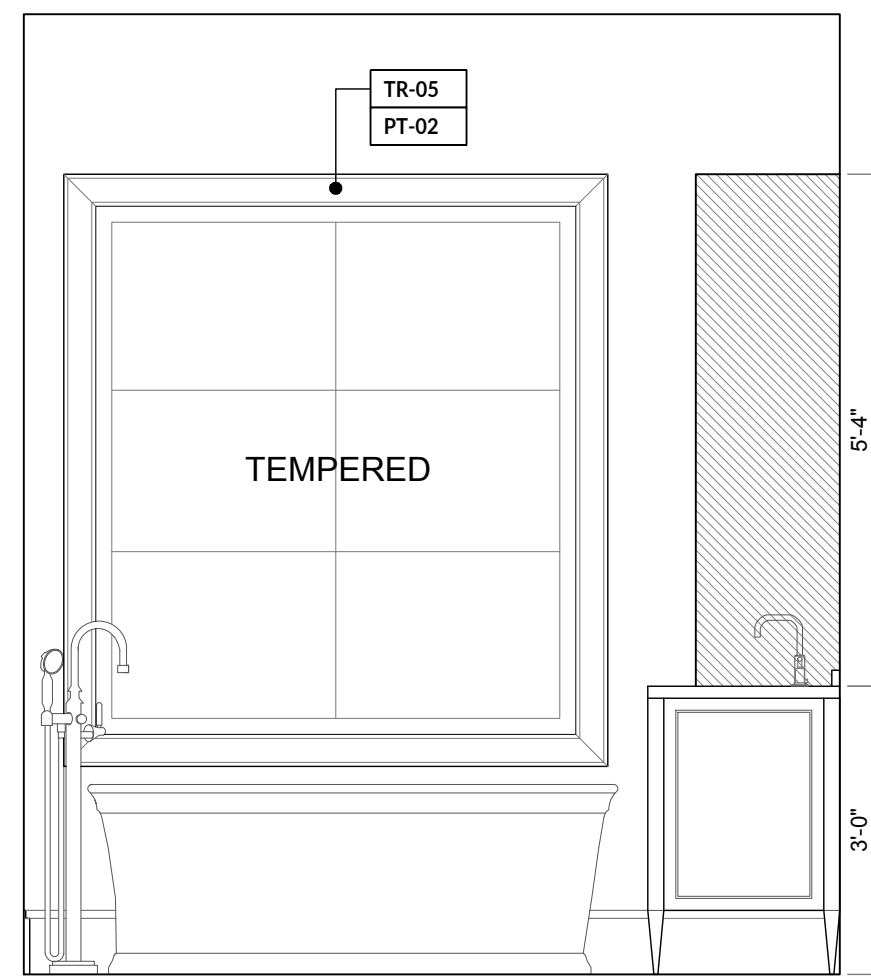


8 MASTER BATHROOM  
SCALE: 0' - 1/2" = 1' - 0"

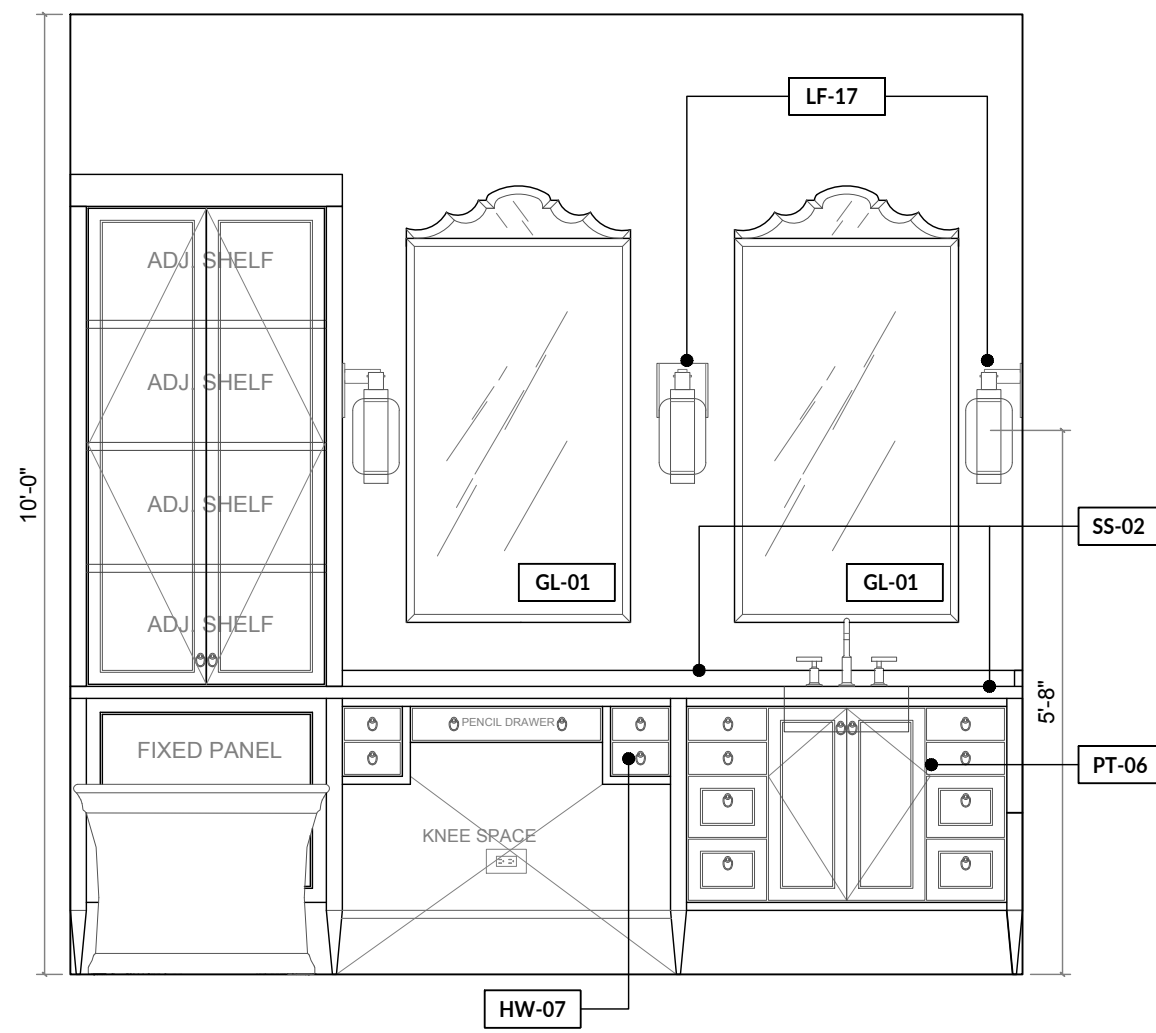


7 MASTER BATHROOM  
SCALE: 0' - 1/2" = 1' - 0"

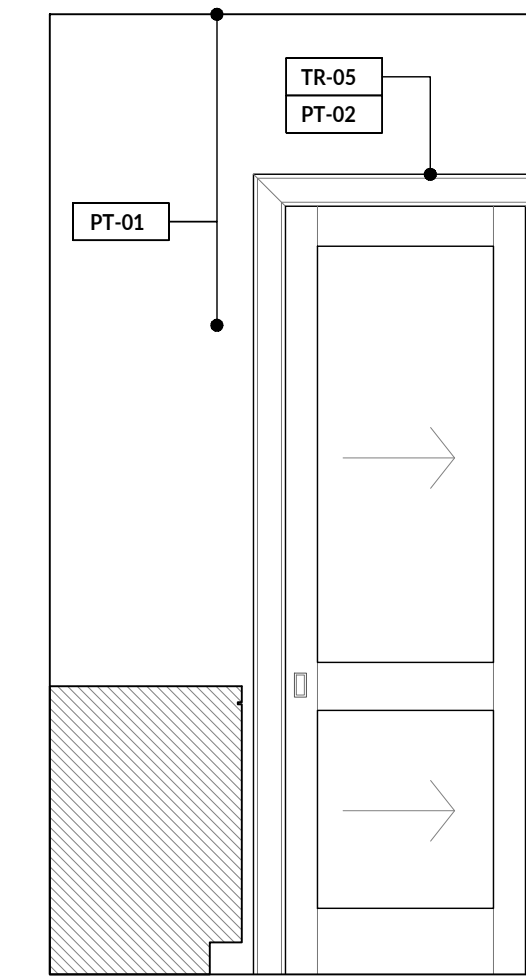


6 VESTIBULE  
SCALE: 0' - 1/2" = 1' - 0"

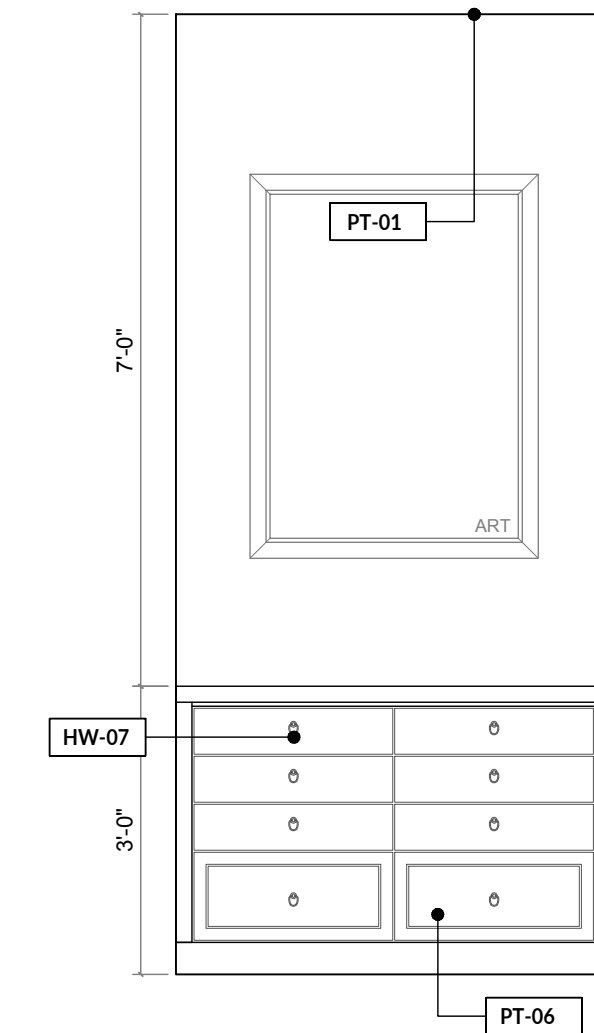


5 VESTIBULE  
SCALE: 0' - 1/2" = 1' - 0"

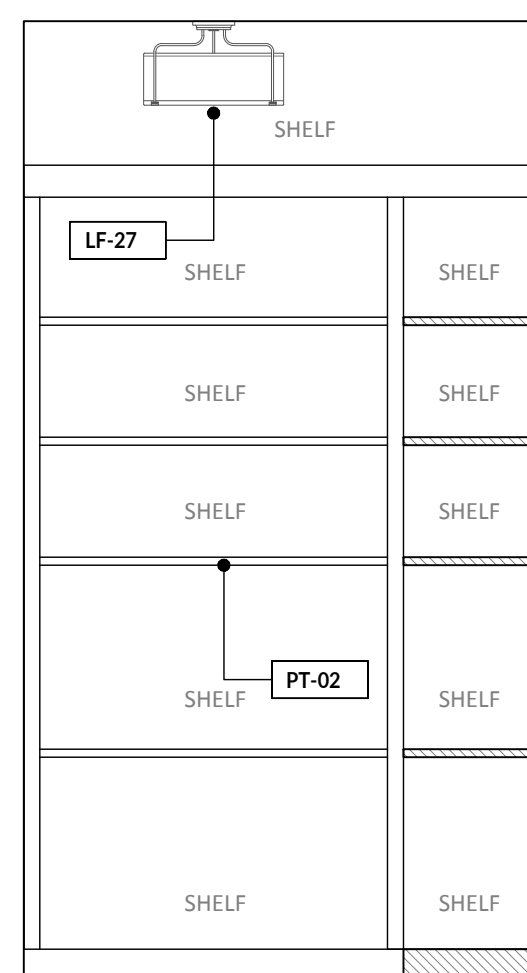


4 STORAGE  
SCALE: 0' - 1/2" = 1' - 0"

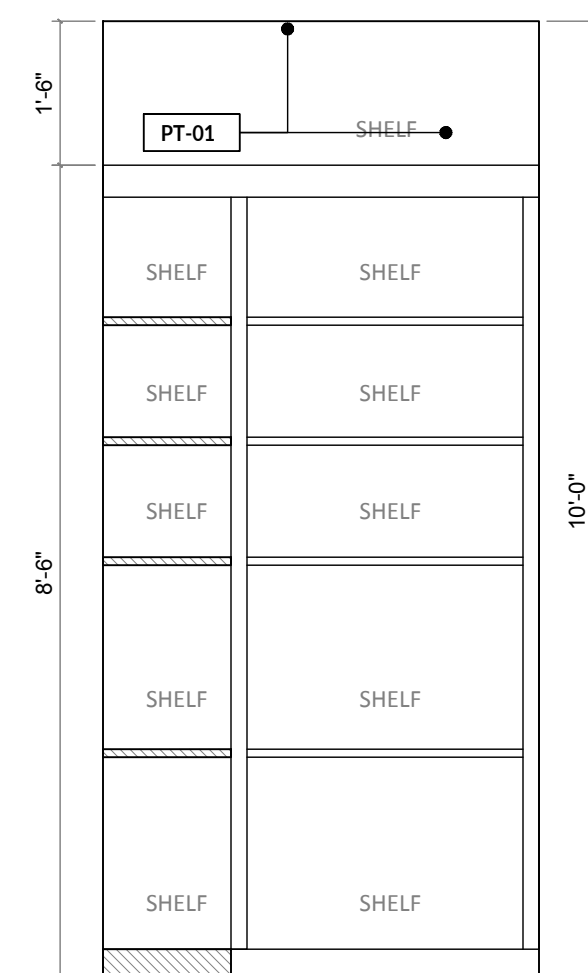

3 STORAGE  
SCALE: 0' - 1/2" = 1' - 0"

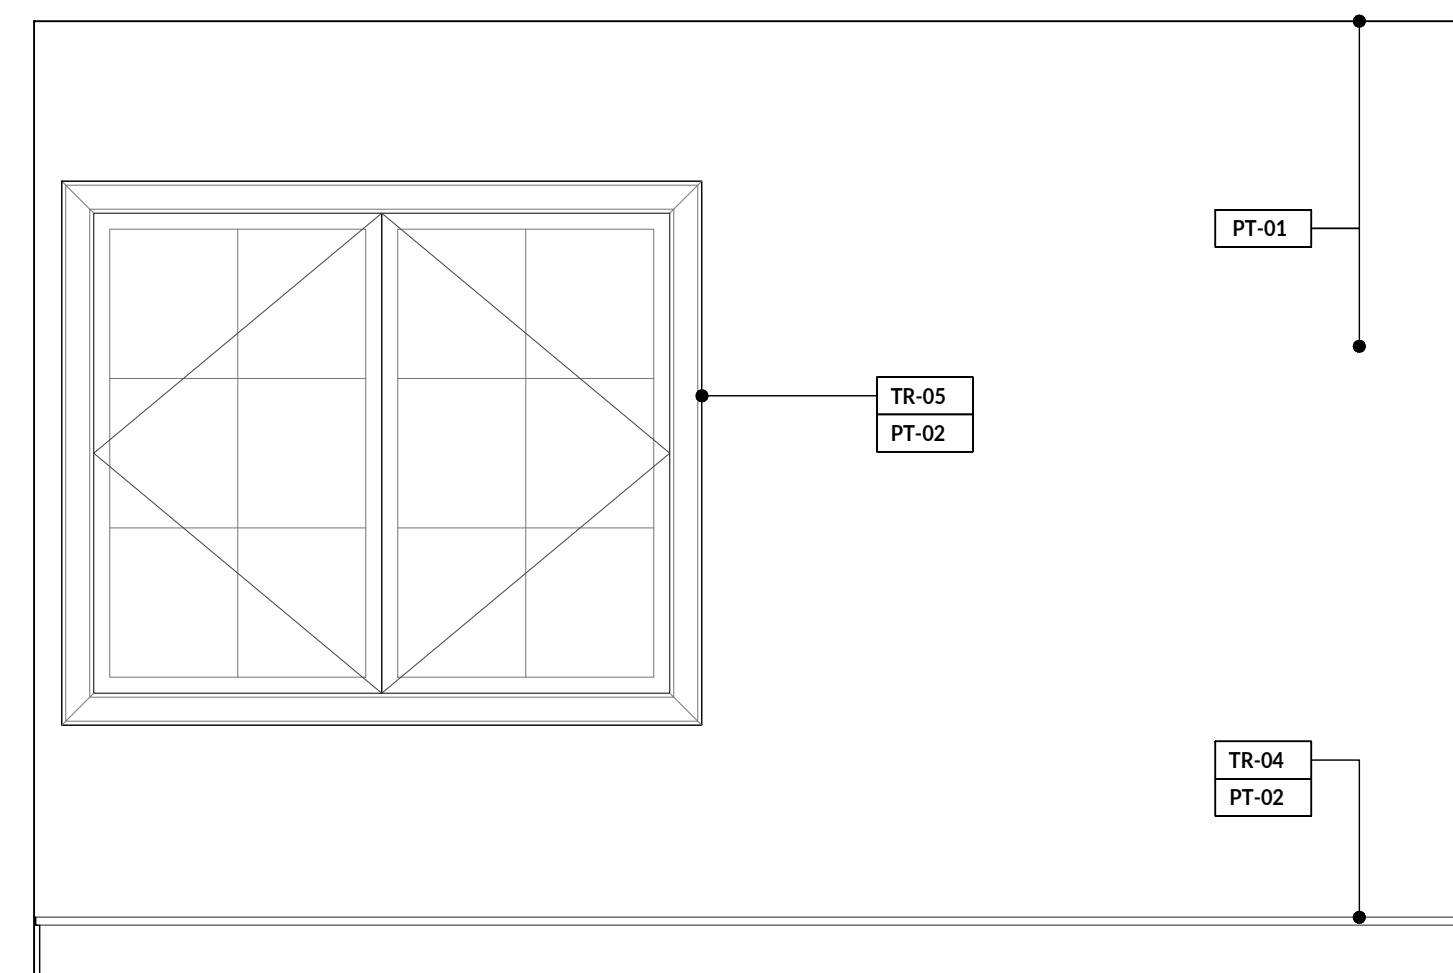


2 MASTER BEDROOM  
SCALE: 0' - 1/2" = 1' - 0"

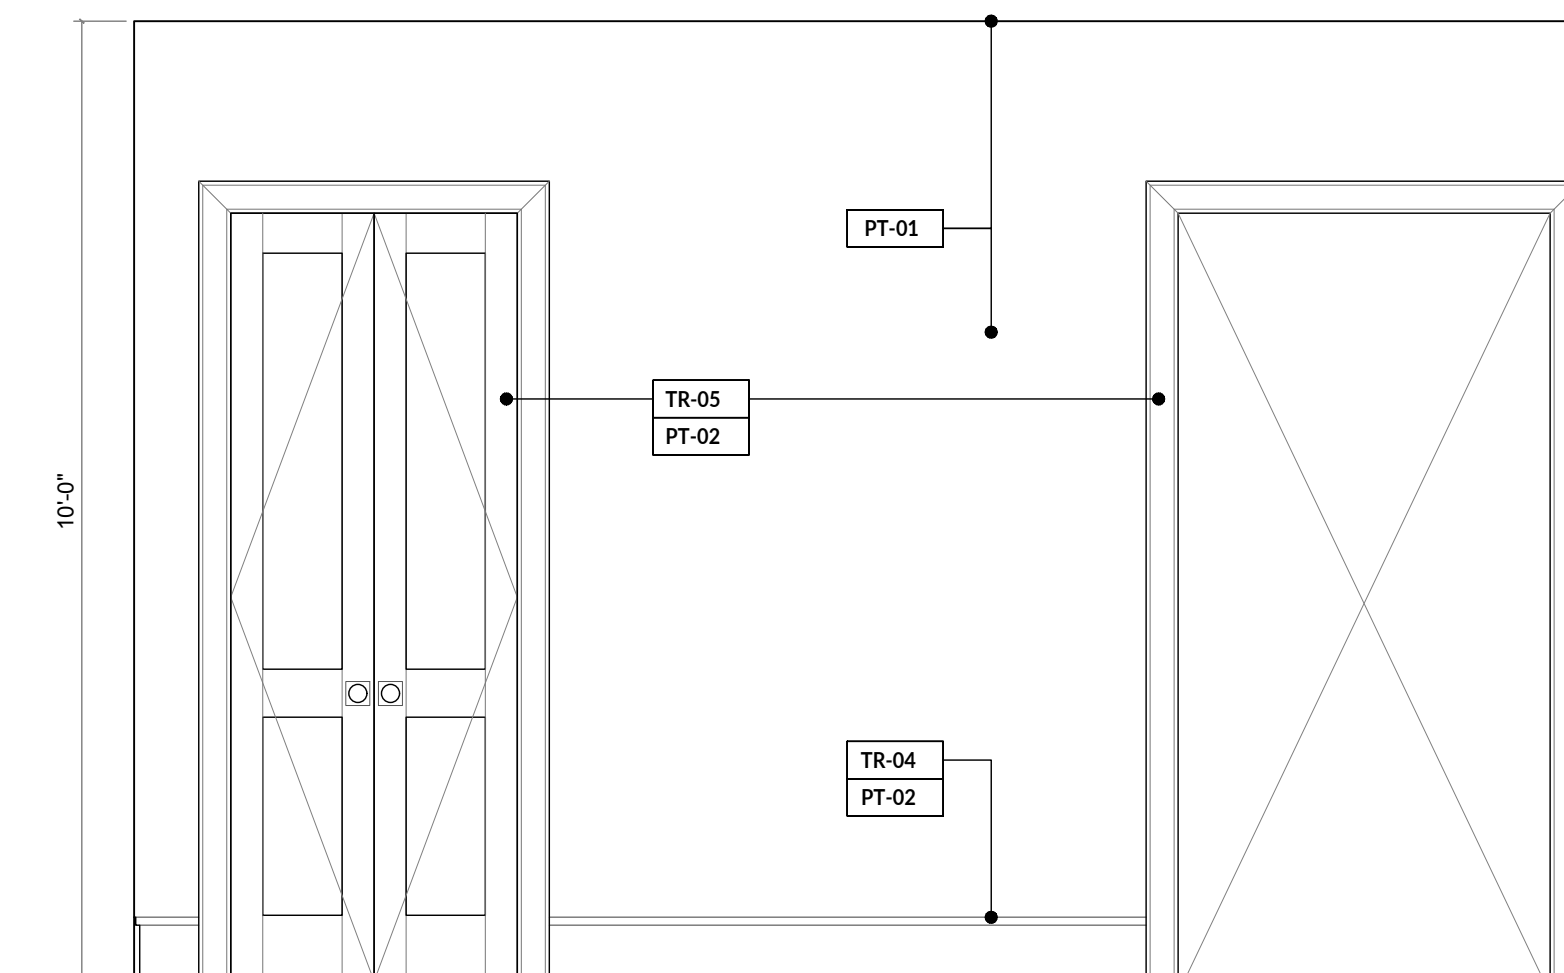

1 MASTER BEDROOM  
SCALE: 0' - 1/2" = 1' - 0"

3025 BRYN MAWR DR.  
UNIVERSITY PARK, TX 75225

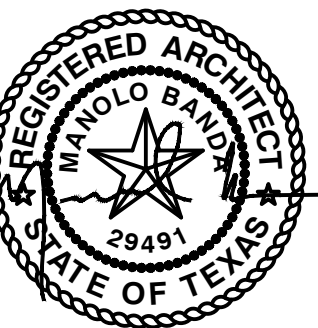

REVISIONS:	
PERMIT	2023.04.25
CD SET	2023.06.28


DRAWN BY:	EG
PROJECT NO:	22014
PROJECT ISSUE DATE:	23.06.28
DRAWING TITLE:	

INTERIOR ELEVATIONS


SCALE: As indicated

DRAWING NUMBER:


ID1.5

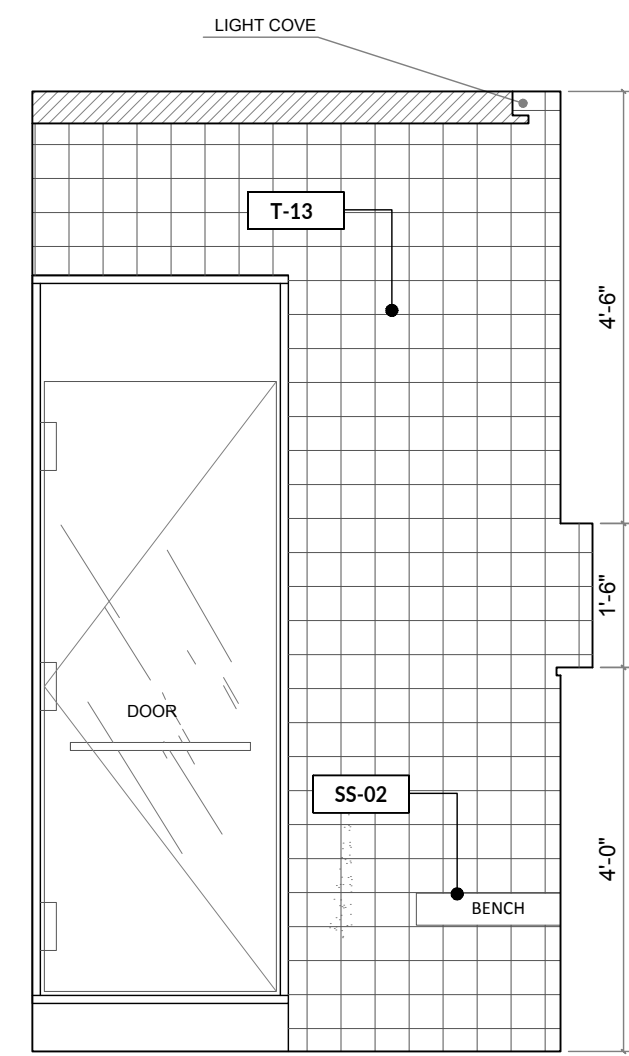


13 MASTER BATHROOM  
SCALE: 0' - 1/2" = 1' - 0"

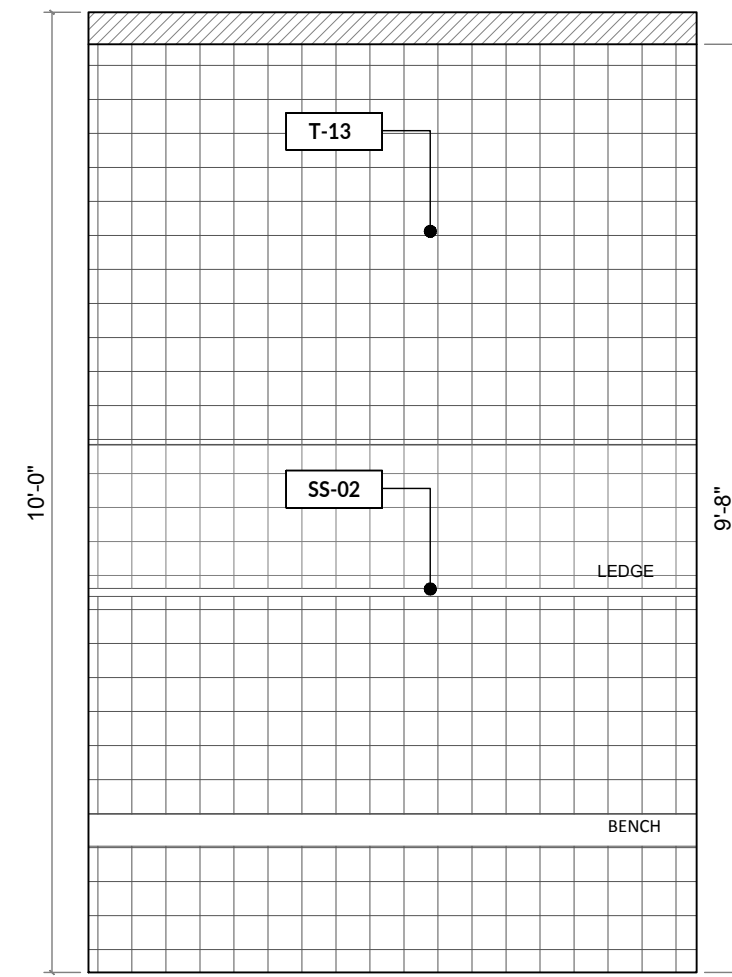


12 MASTER BATHROOM  
SCALE: 0' - 1/2" = 1' - 0"

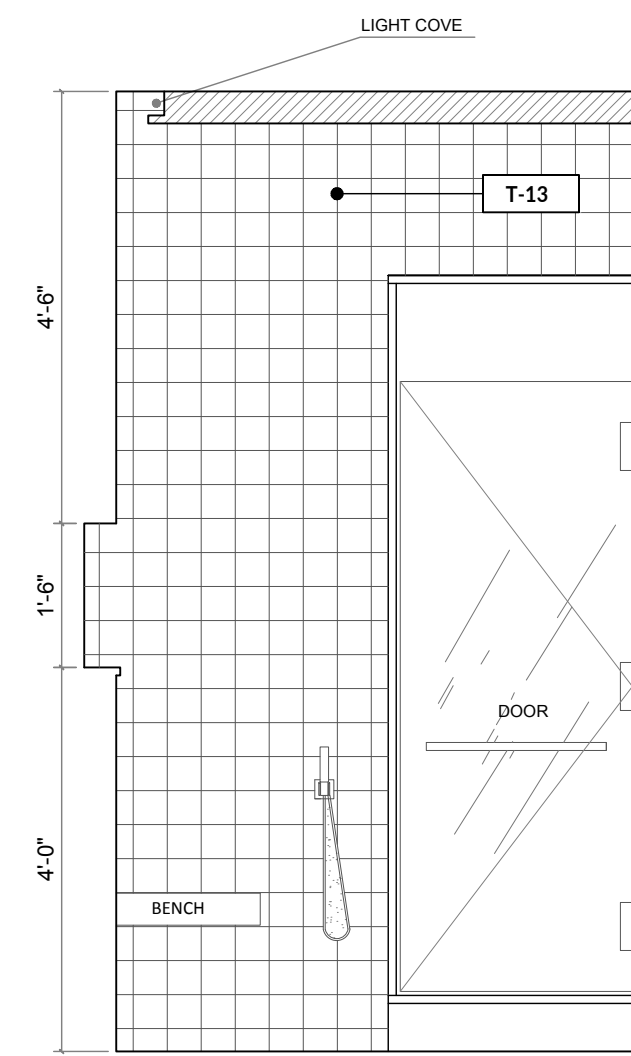


11 MASTER BATHROOM  
SCALE: 0' - 1/2" = 1' - 0"

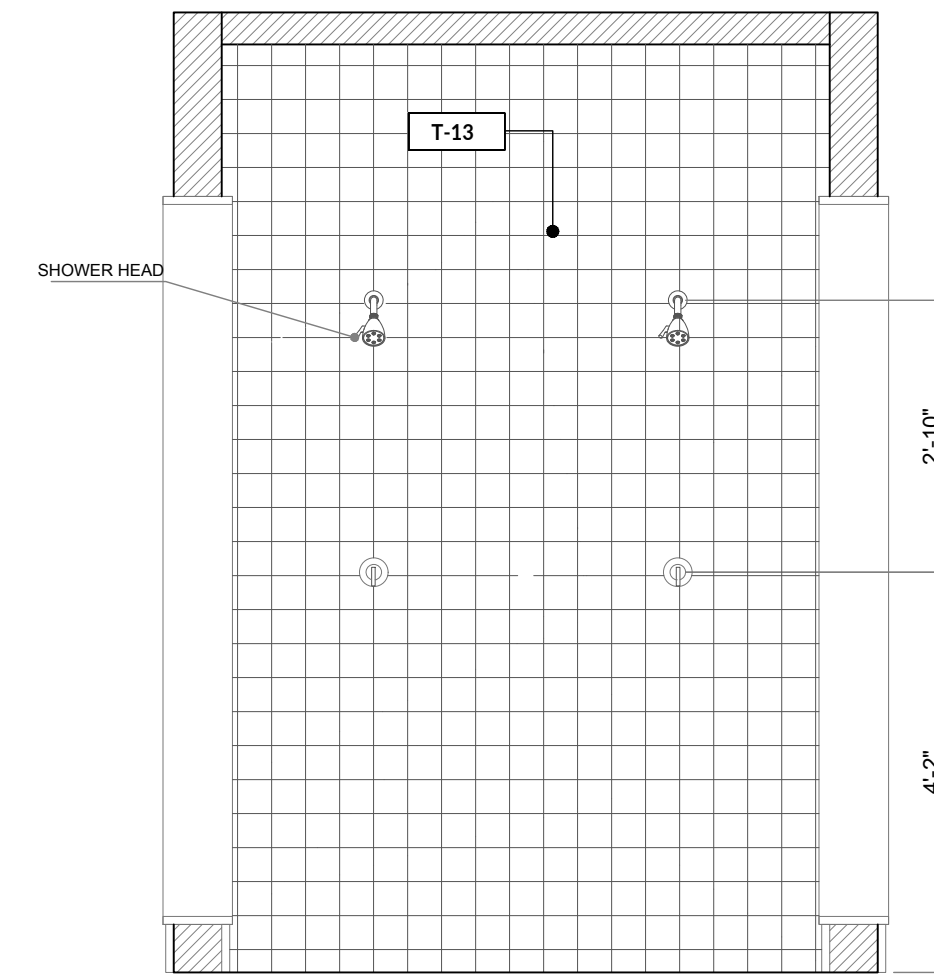


10 MASTER BATHROOM  
SCALE: 0' - 1/2" = 1' - 0"

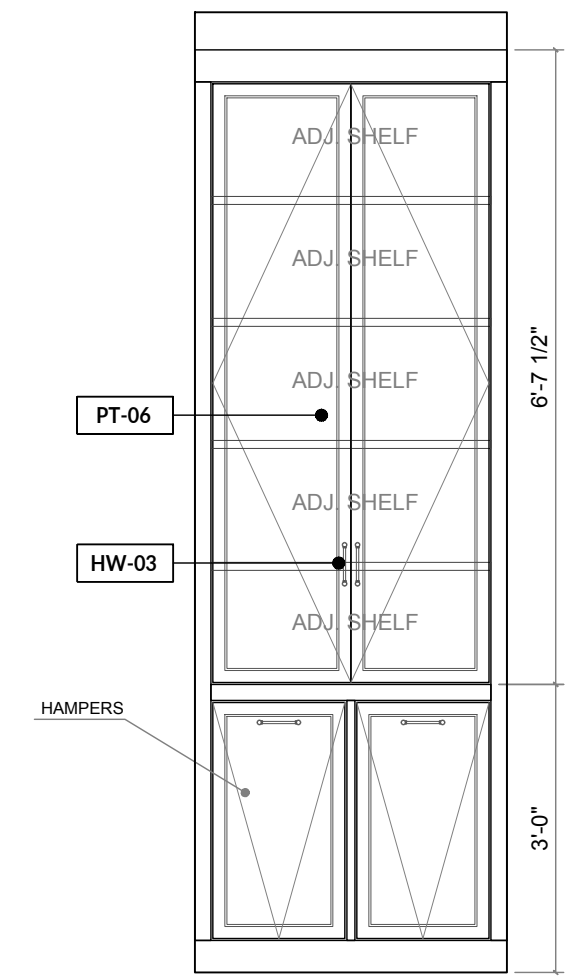


9 LINEN  
SCALE: 0' - 1/2" = 1' - 0"

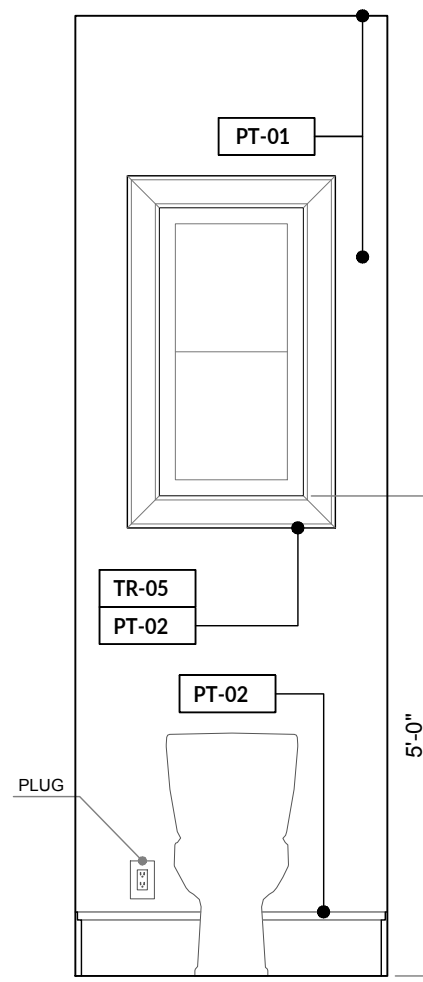


8 MASTER BATHROOM  
SCALE: 0' - 1/2" = 1' - 0"

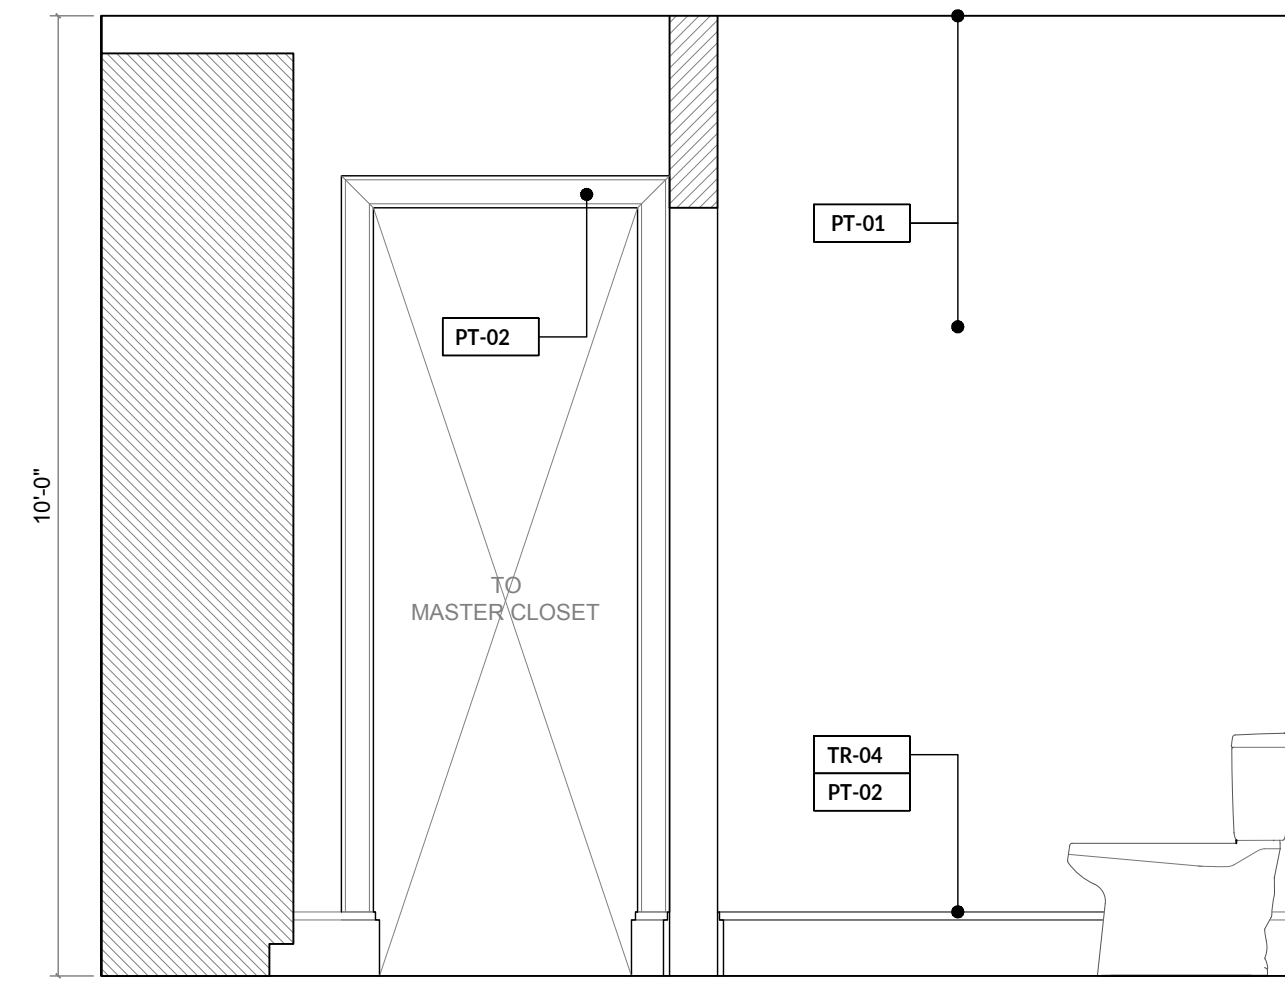


7 MASTER BATHROOM  
SCALE: 0' - 1/2" = 1' - 0"

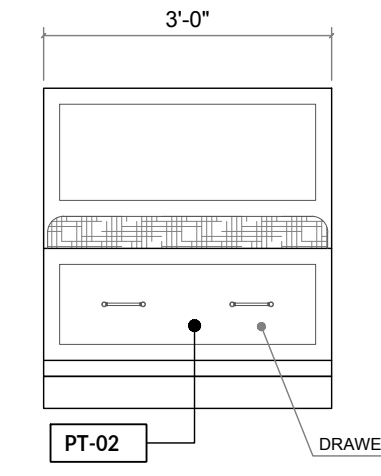


6 MASTER CLOSET  
SCALE: 0' - 1/2" = 1' - 0"

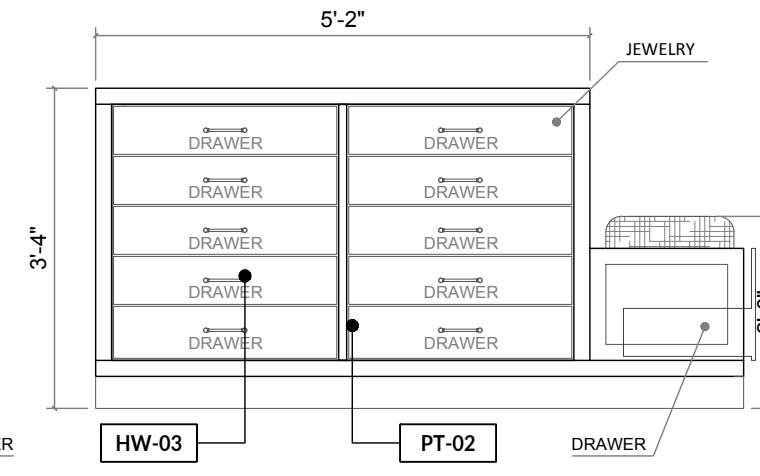


5 MASTER CLOSET  
SCALE: 0' - 1/2" = 1' - 0"

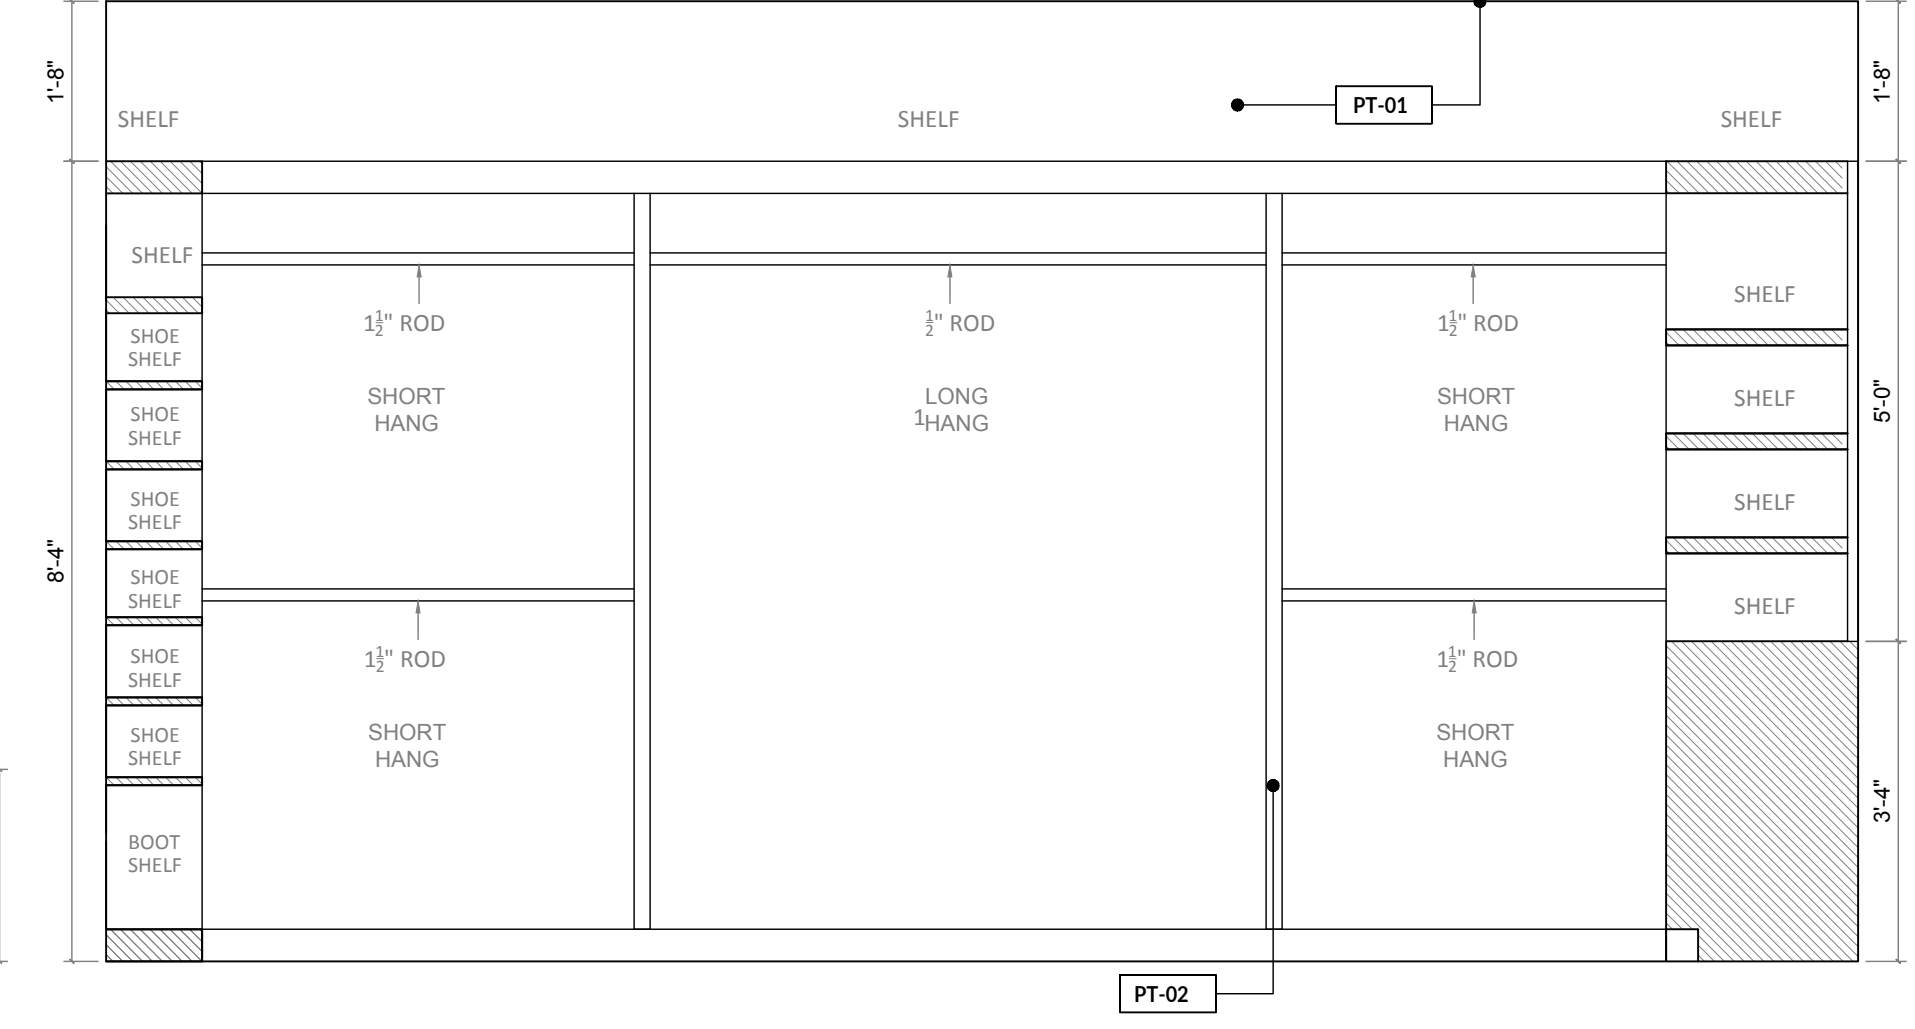


4 MASTER CLOSET  
SCALE: 0' - 1/2" = 1' - 0"

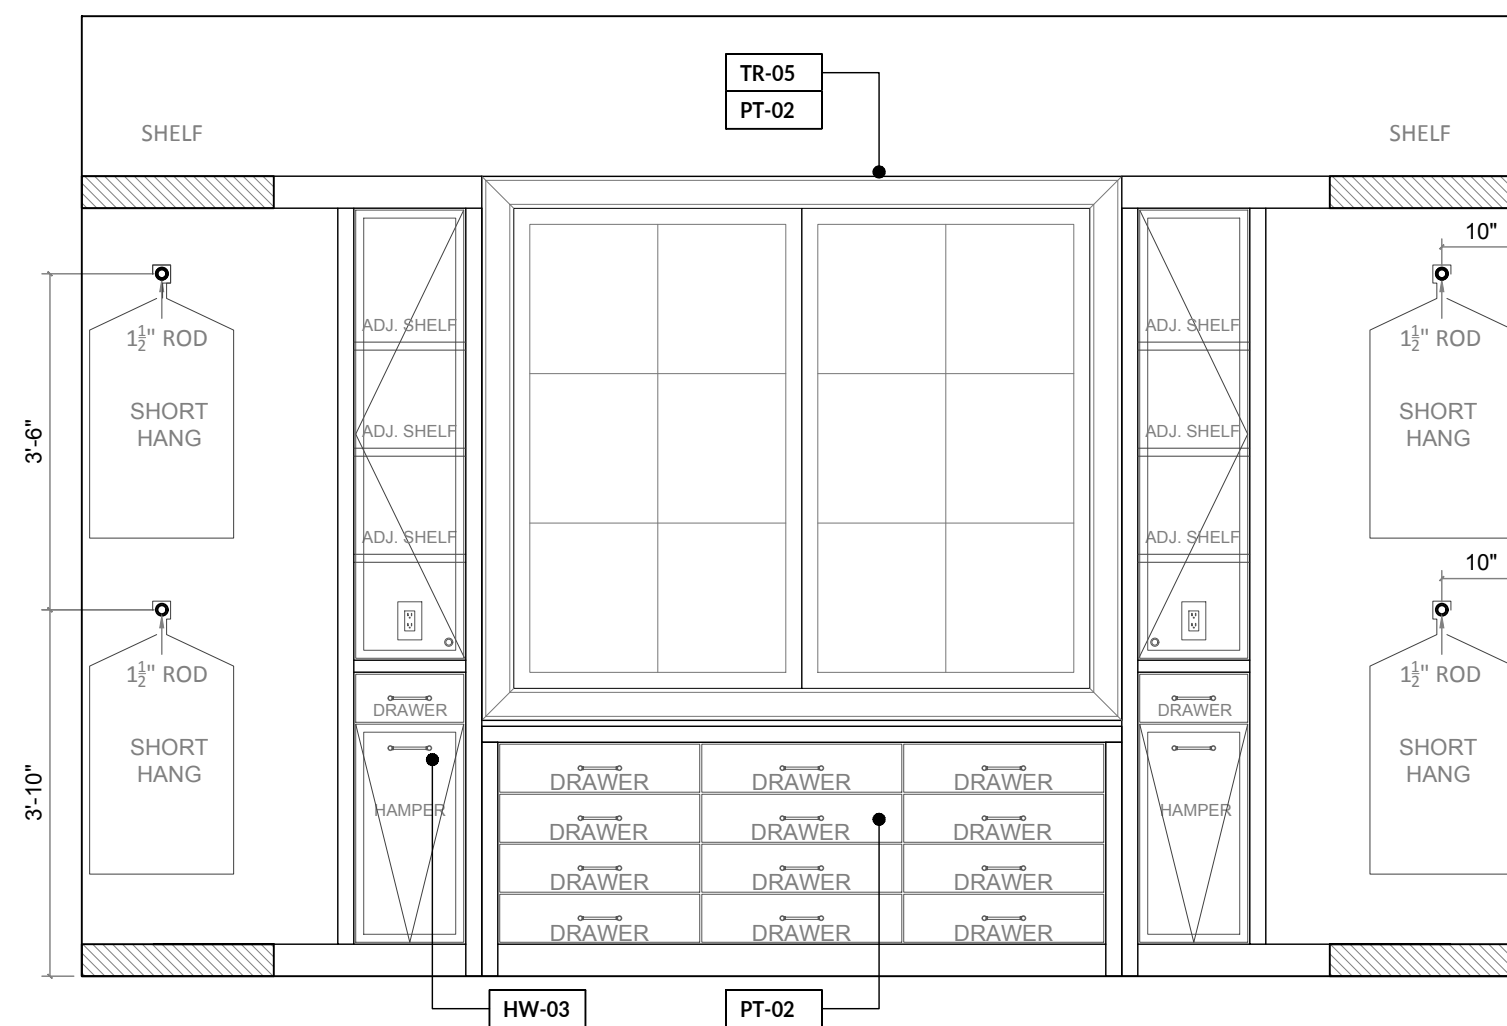

3 MASTER CLOSET  
SCALE: 0' - 1/2" = 1' - 0"

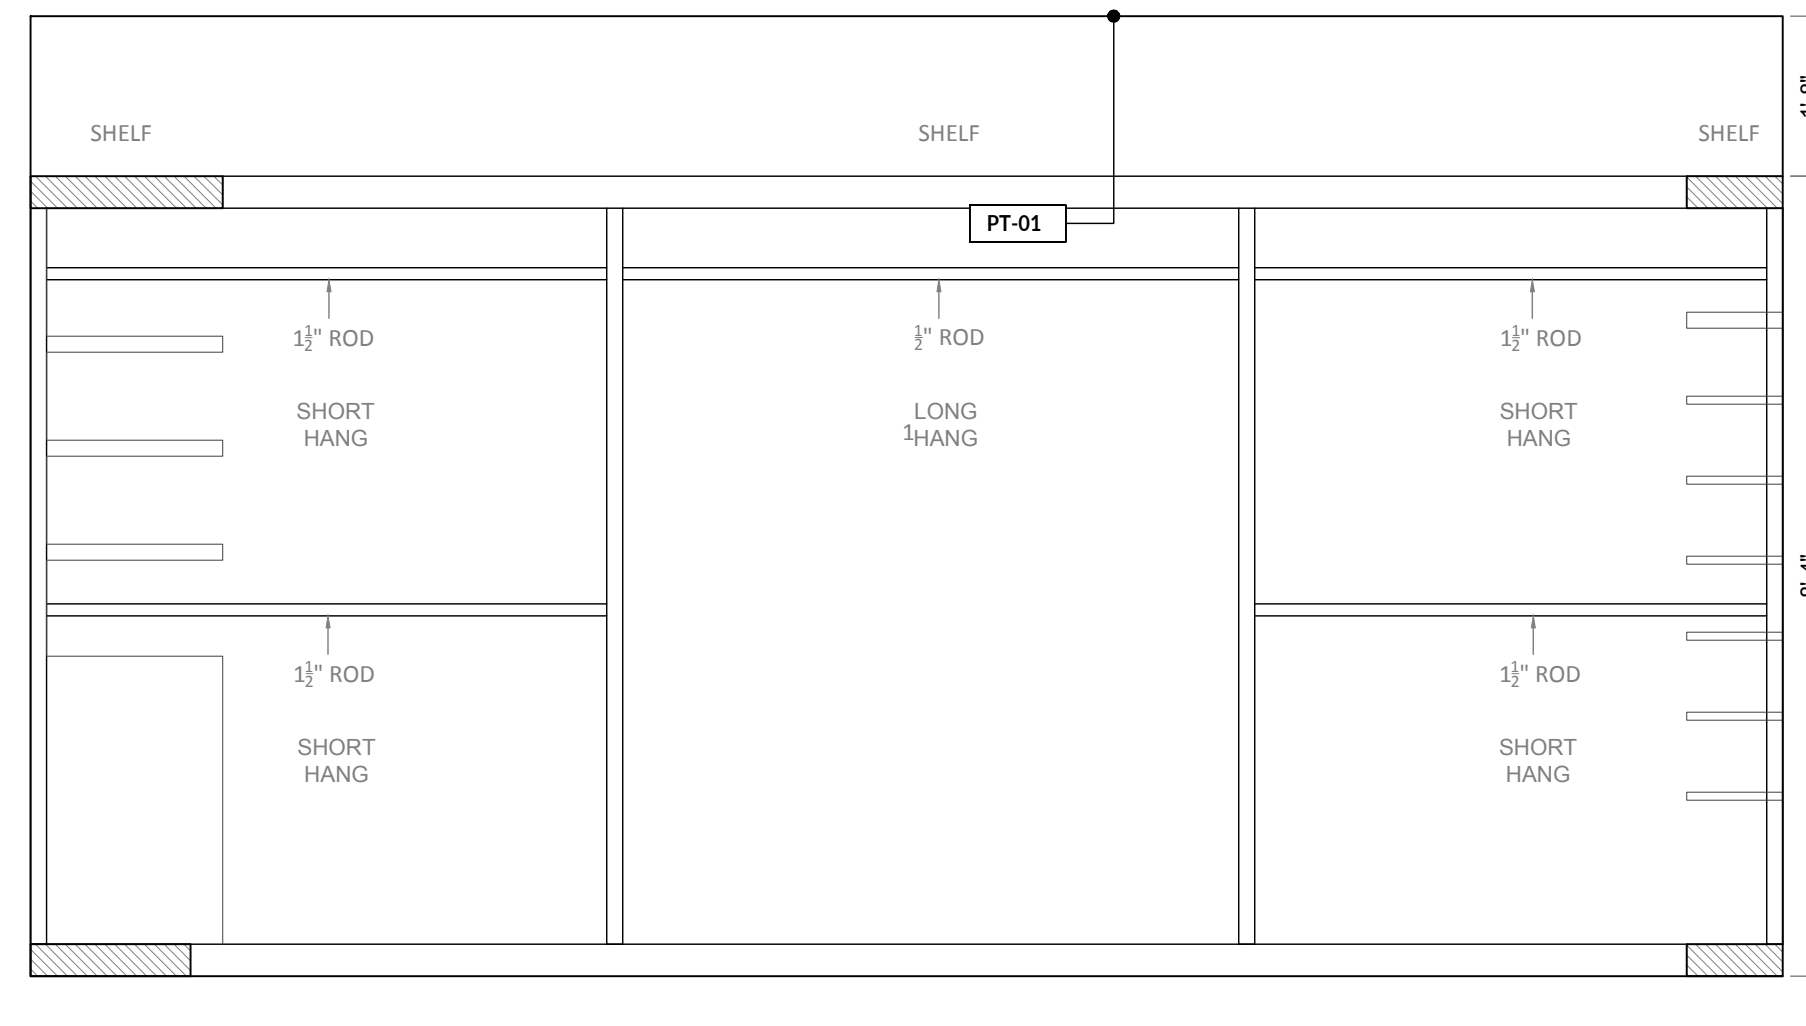

2 MASTER CLOSET  
SCALE: 0' - 1/2" = 1' - 0"

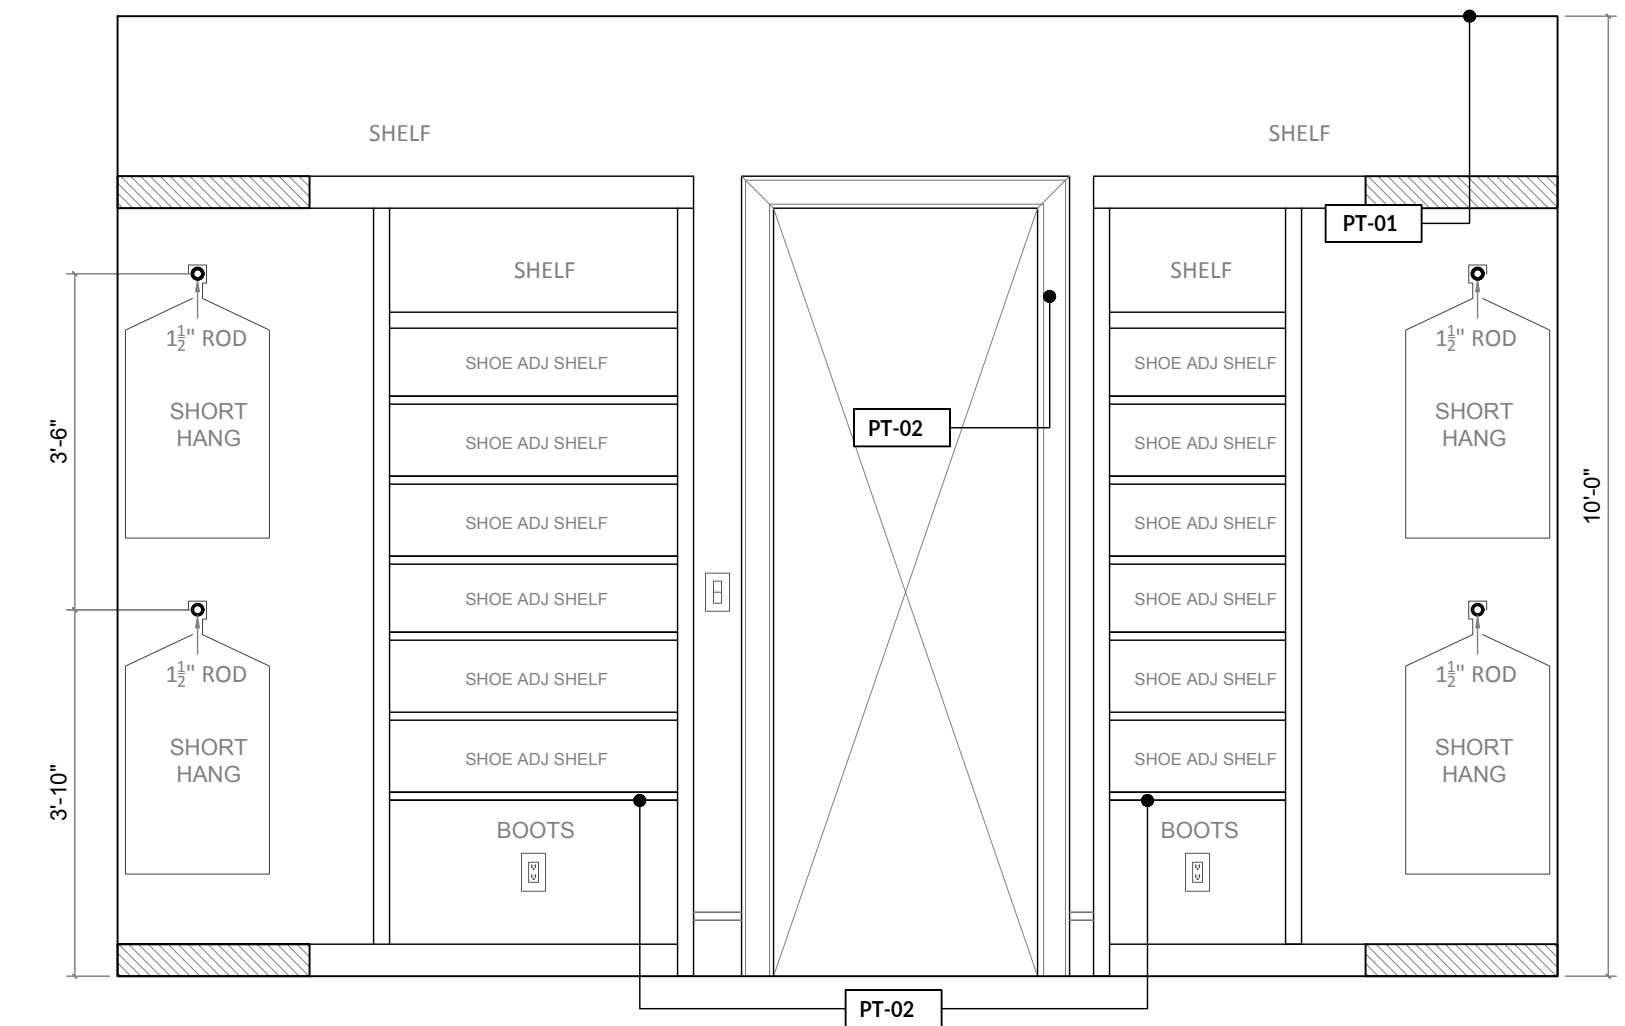

1 MASTER CLOSET  
SCALE: 0' - 1/2" = 1' - 0"

3025 BRYN MAWR DR.  
UNIVERSITY PARK, TX 75225



REVISIONS:	
PERMIT	2023.04.25
CD SET	2023.06.28

DRAWN BY:	EG
PROJECT NO:	22014
PROJECT ISSUE DATE:	23.06.28
DRAWING TITLE:	

INTERIOR ELEVATIONS

SCALE: As indicated

DRAWING NUMBER:

ID1.6




REVISIONS:	
PERMIT	2023.04.25
CD SET	2023.06.28


DRAWN BY:	EG
PROJECT NO.:	22014
PROJECT ISSUE DATE:	23.06.28
DRAWING TITLE:	

INTERIOR ELEVATIONS


SCALE:	As indicated
DRAWING NUMBER:	

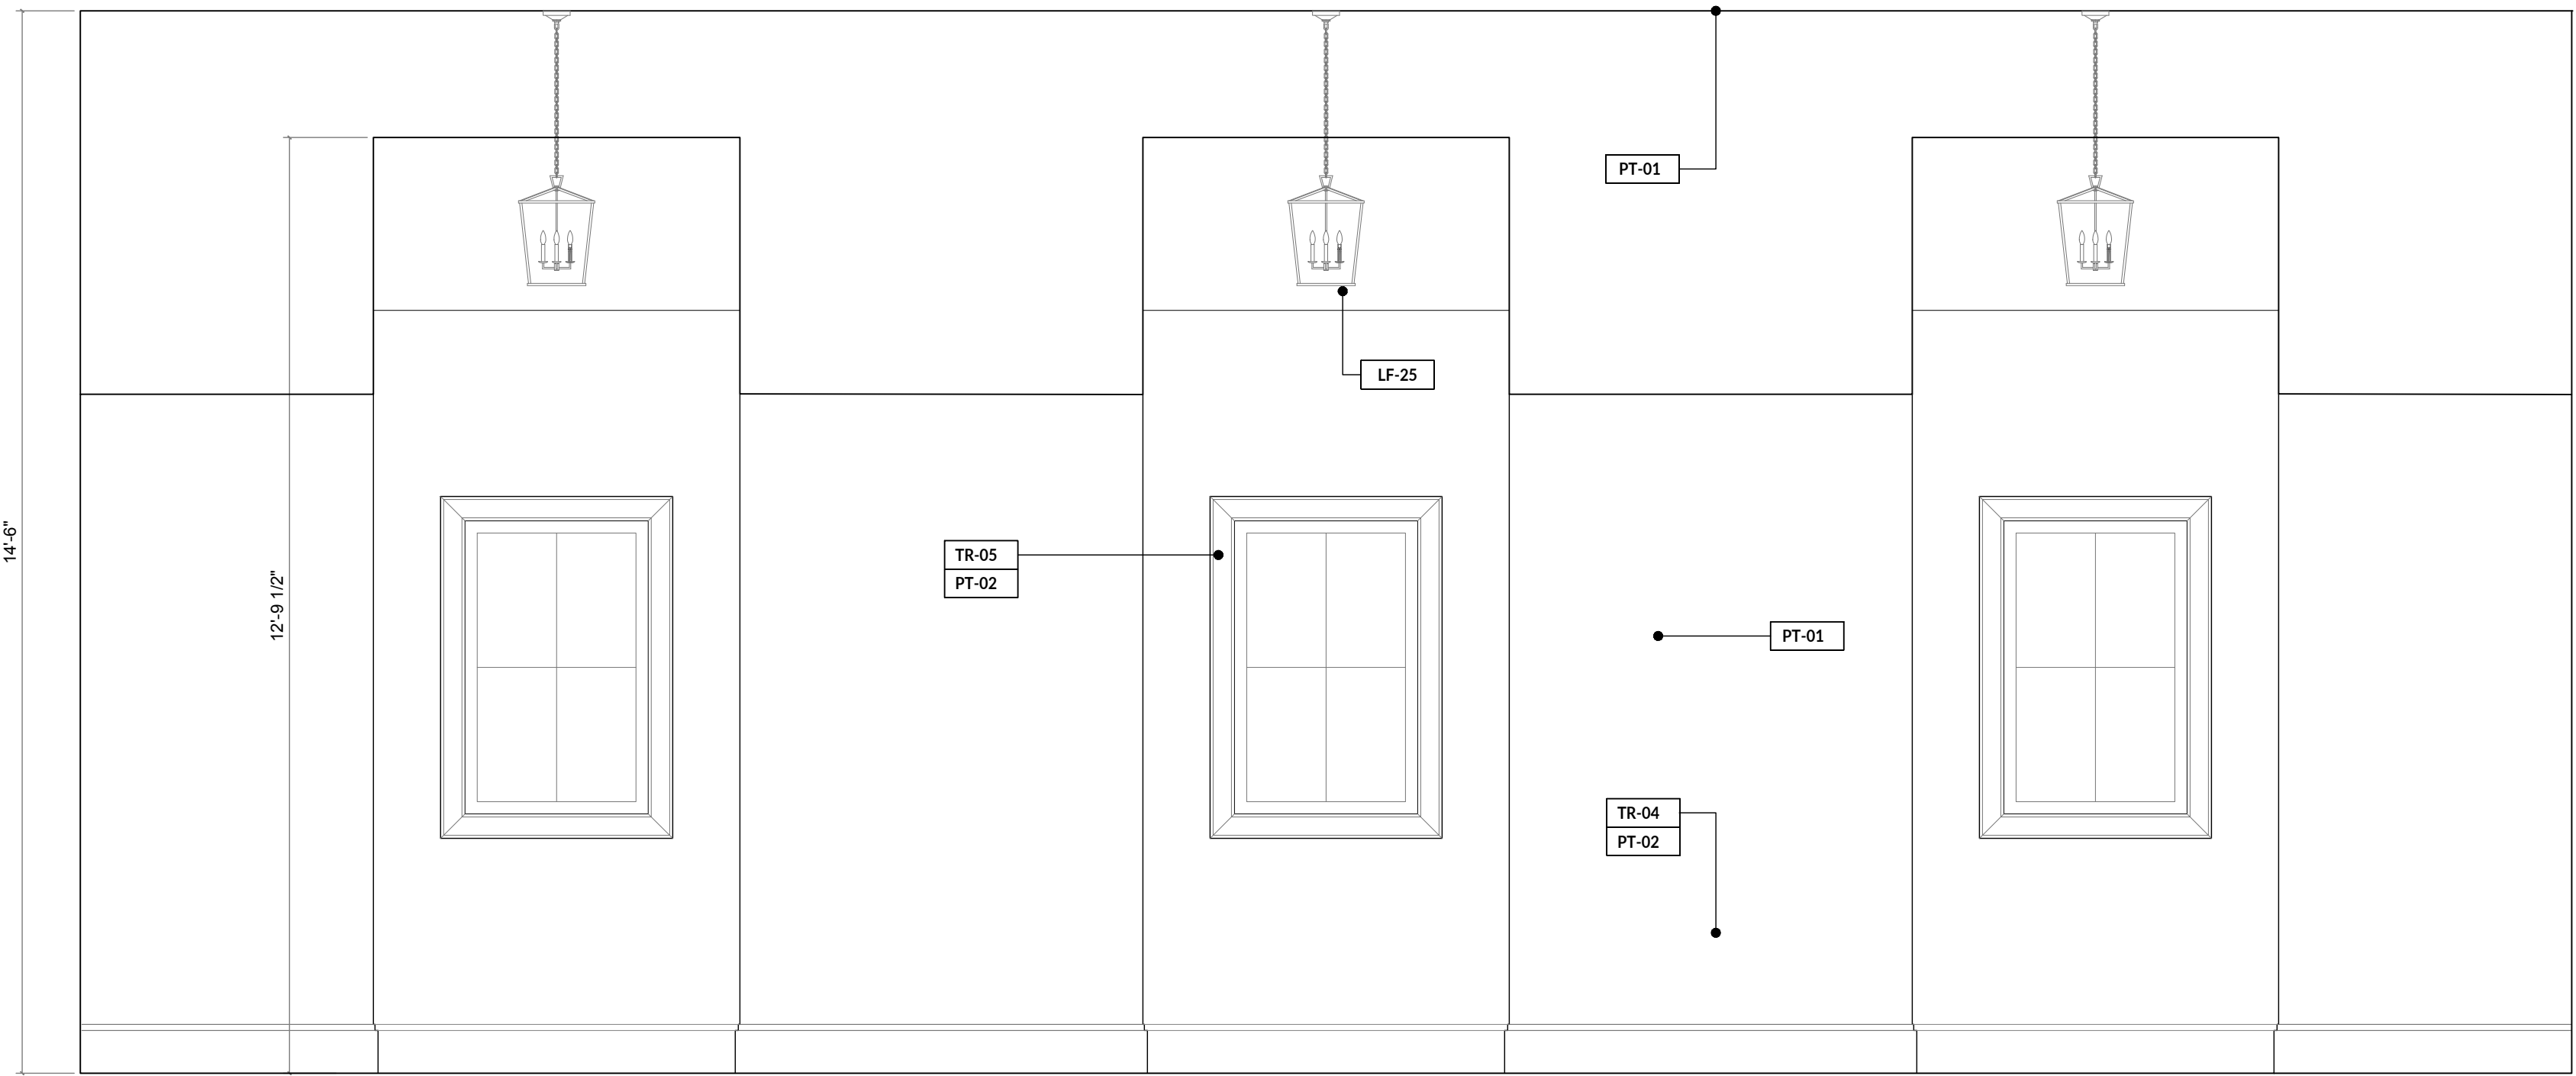


8 REAR LANDING  
SCALE: 0' - 1/2" = 1' - 0"

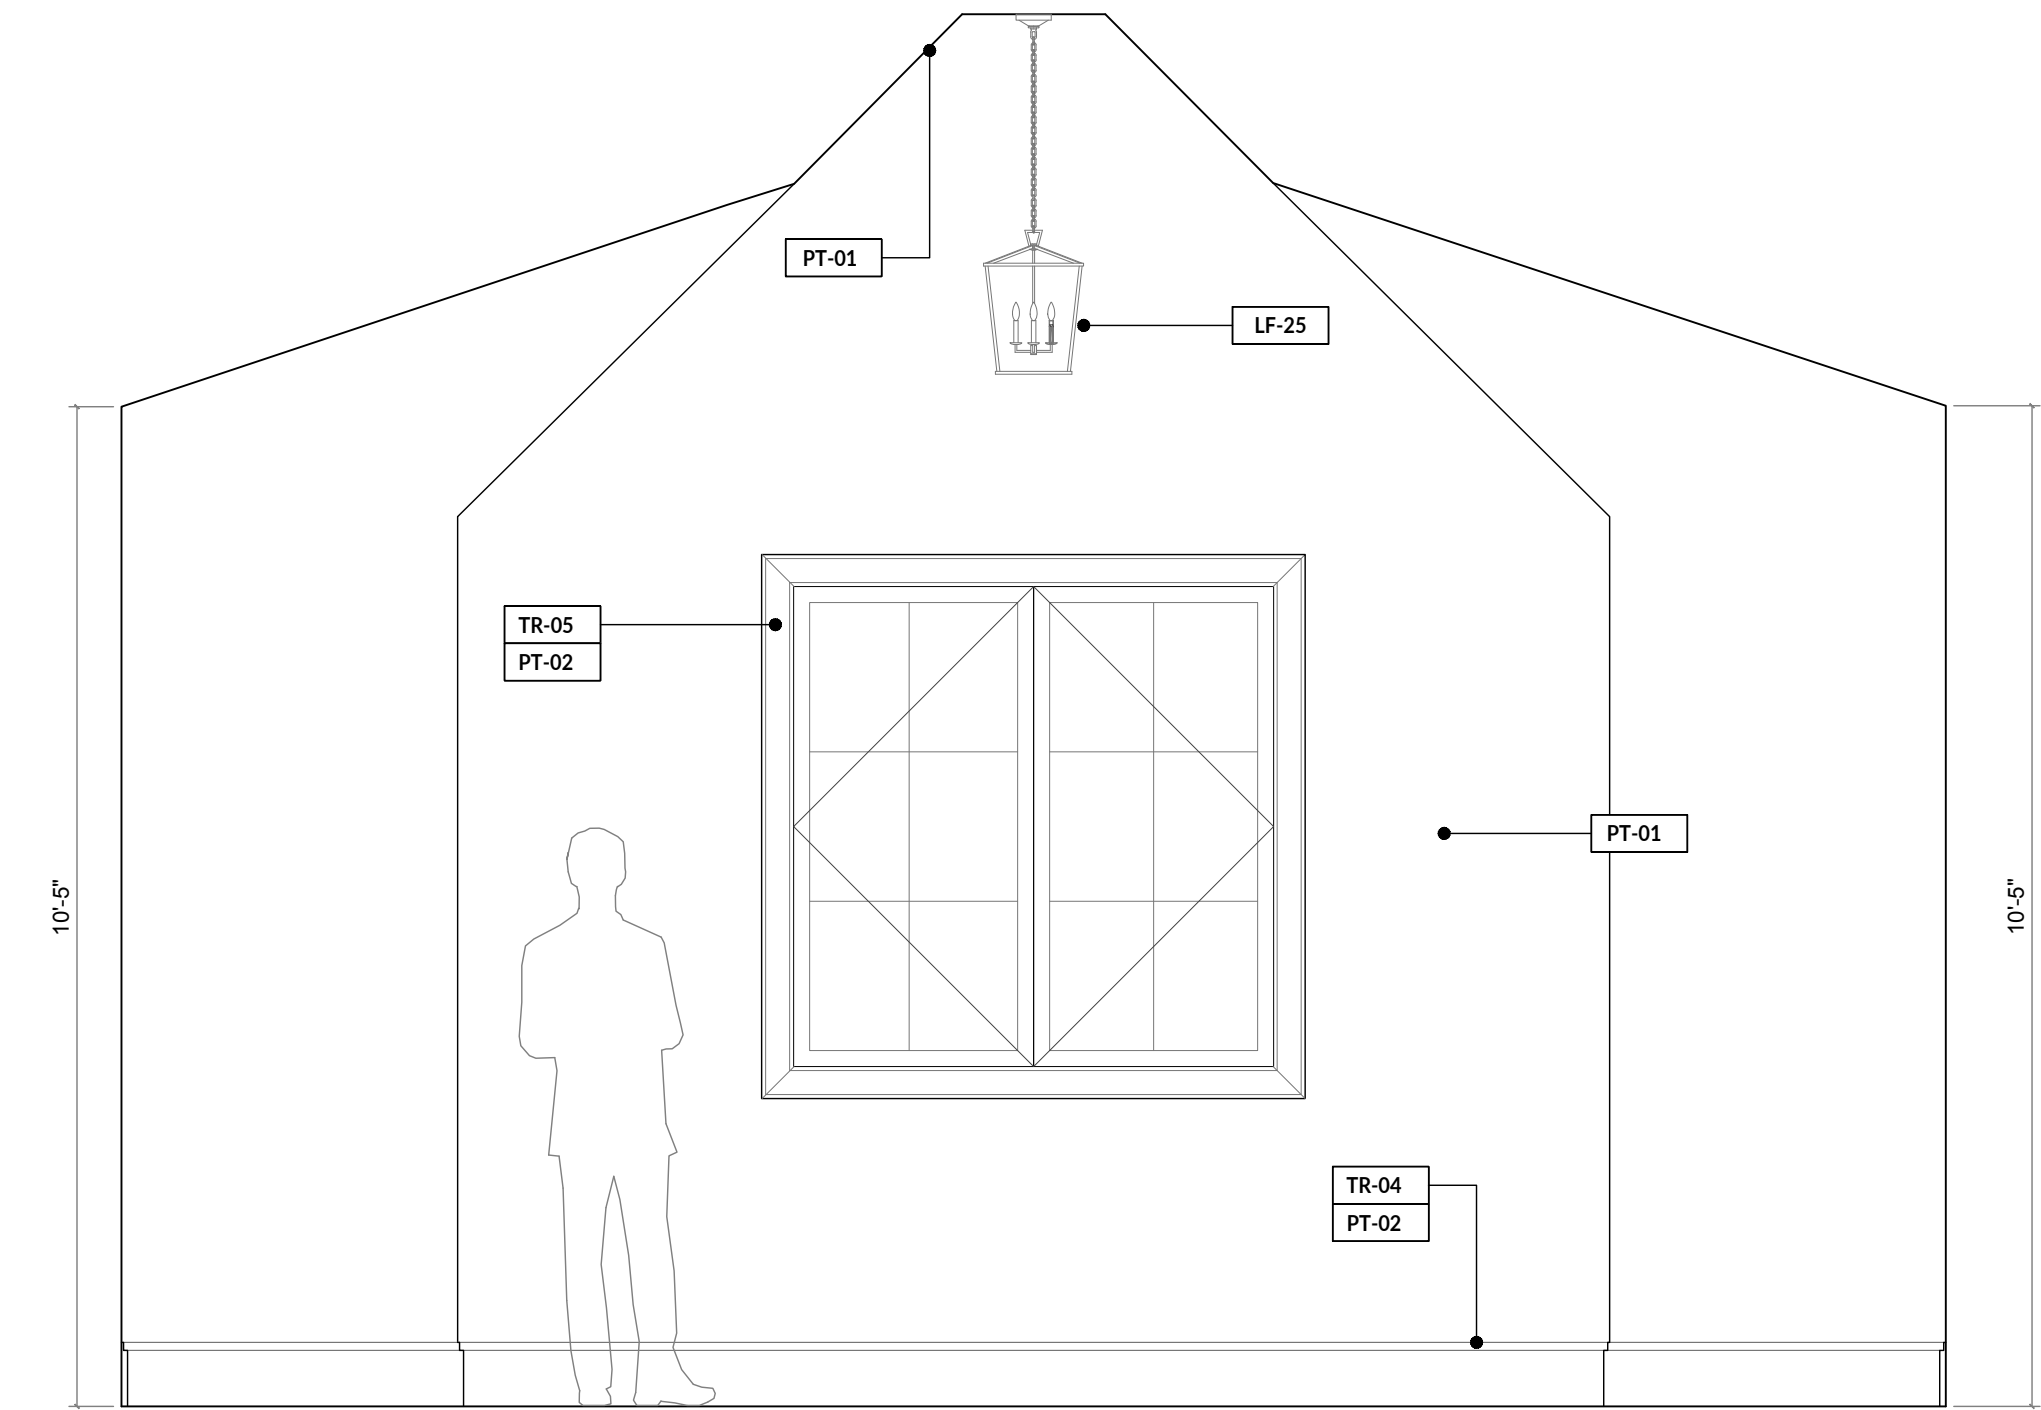


7 REAR LANDING  
SCALE: 0' - 1/2" = 1' - 0"

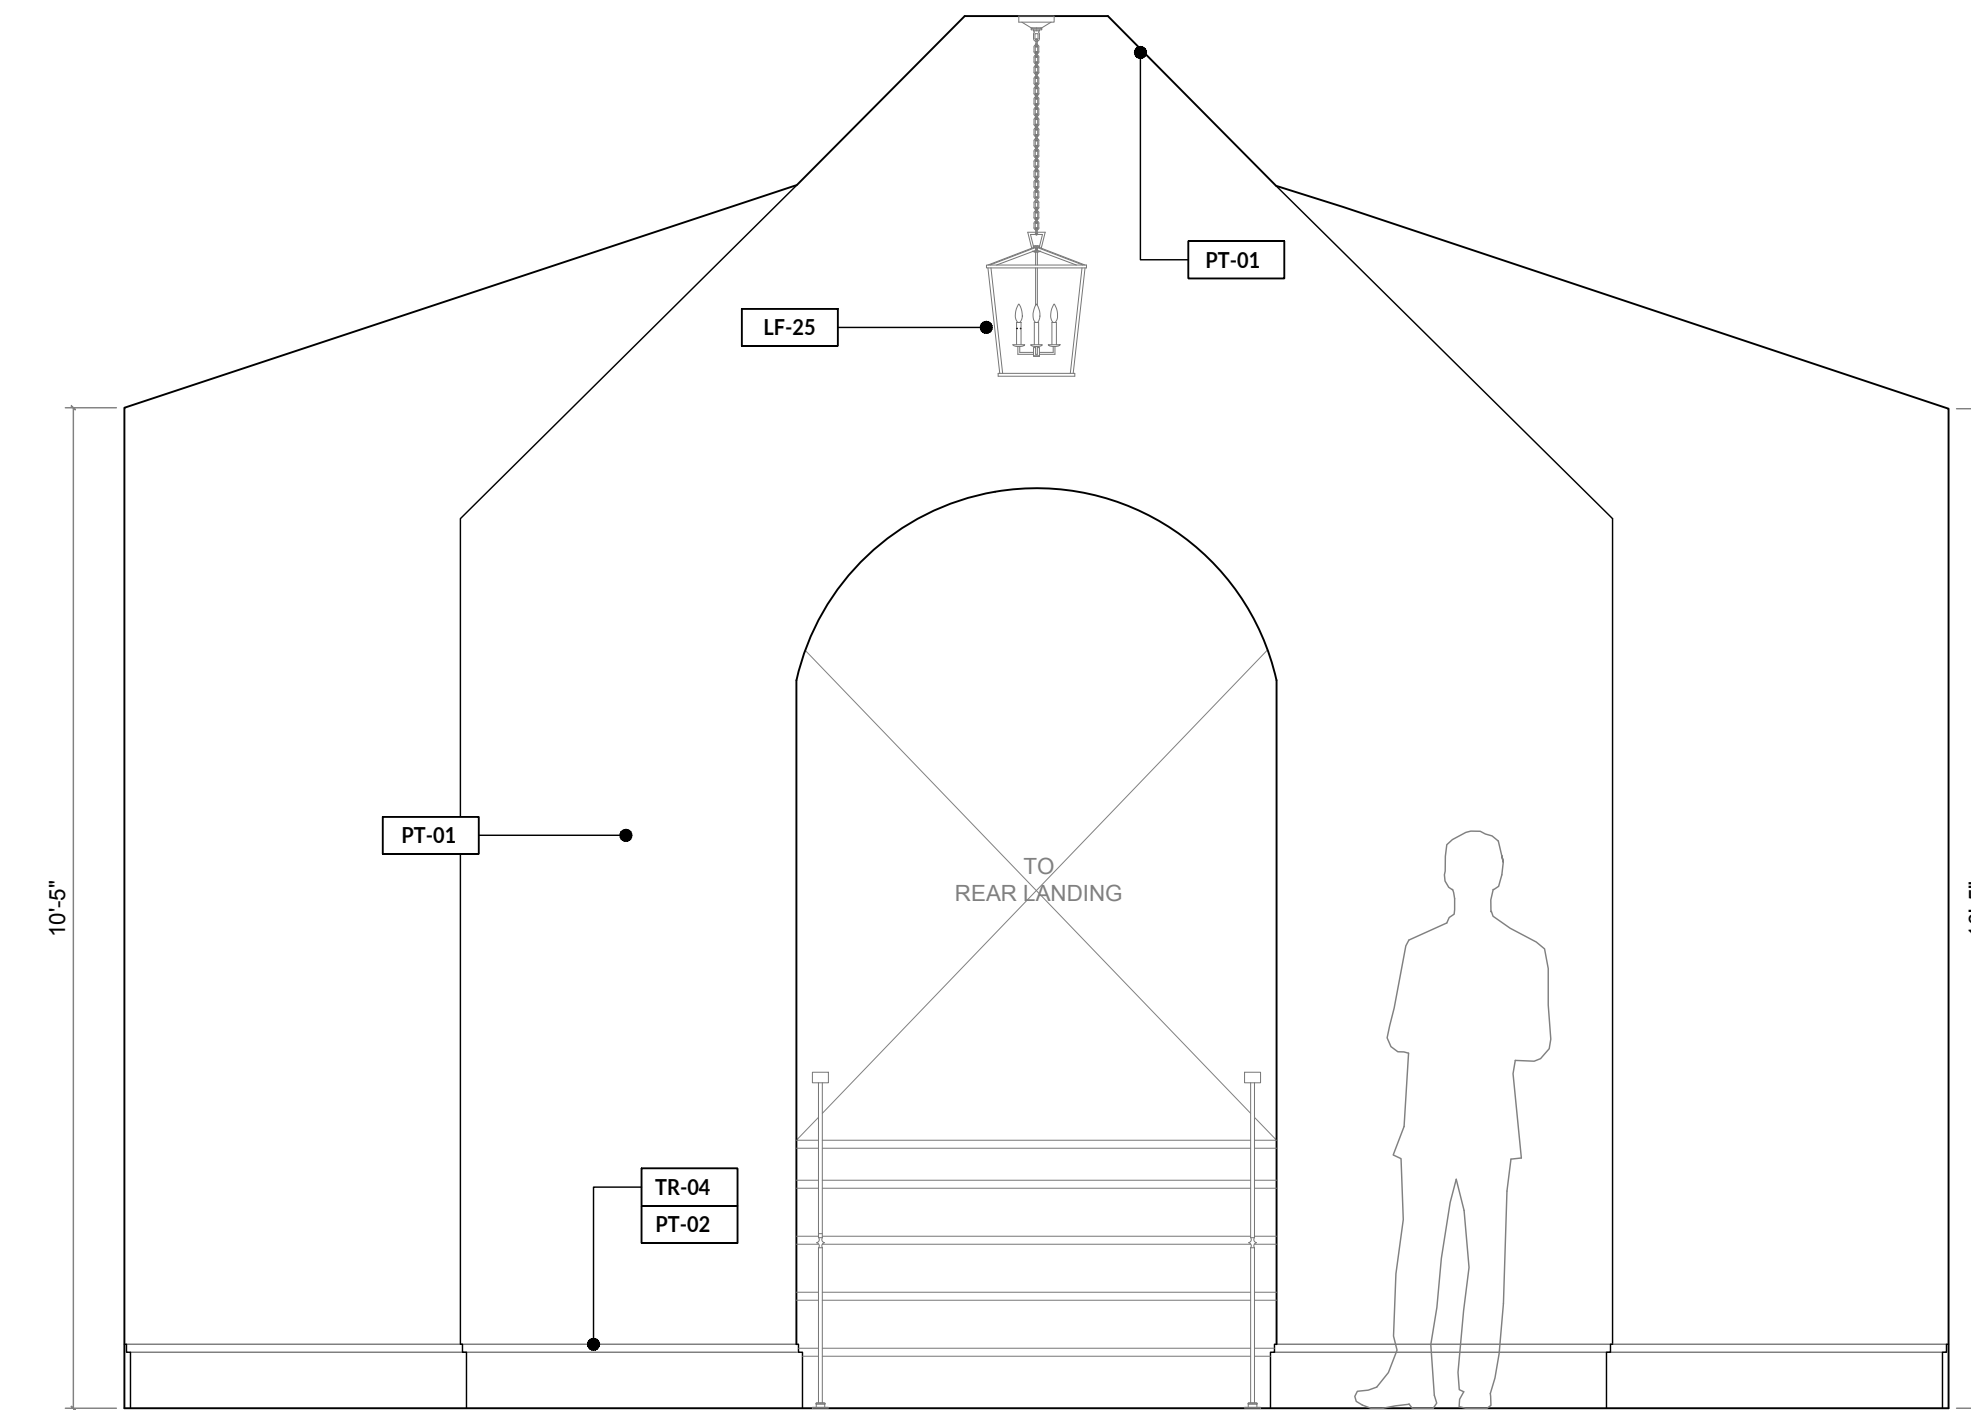


6 REAR LANDING  
SCALE: 0' - 1/2" = 1' - 0"

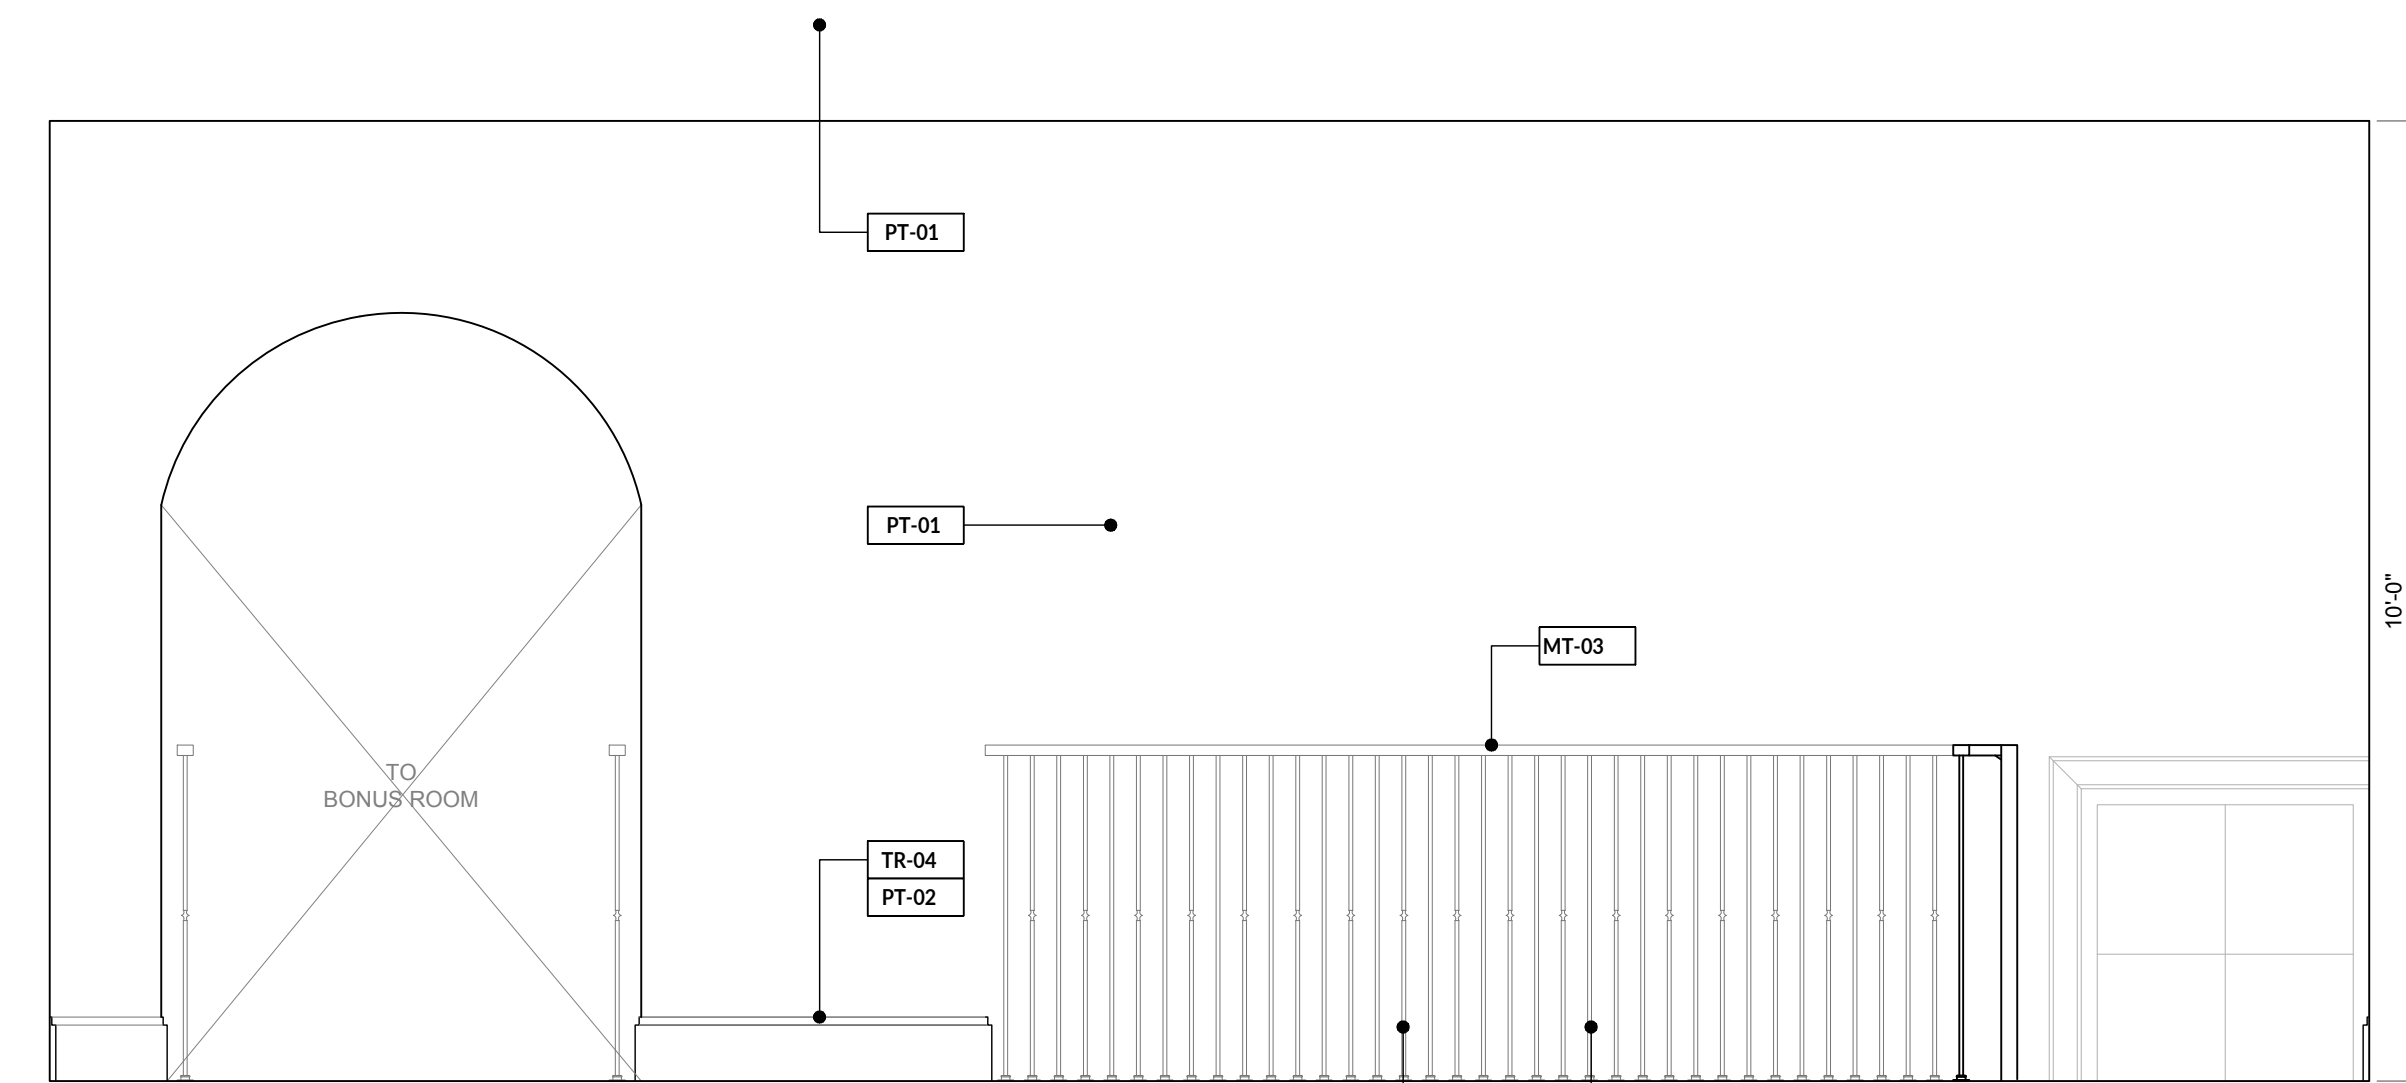


5 REAR LANDING  
SCALE: 0' - 1/2" = 1' - 0"

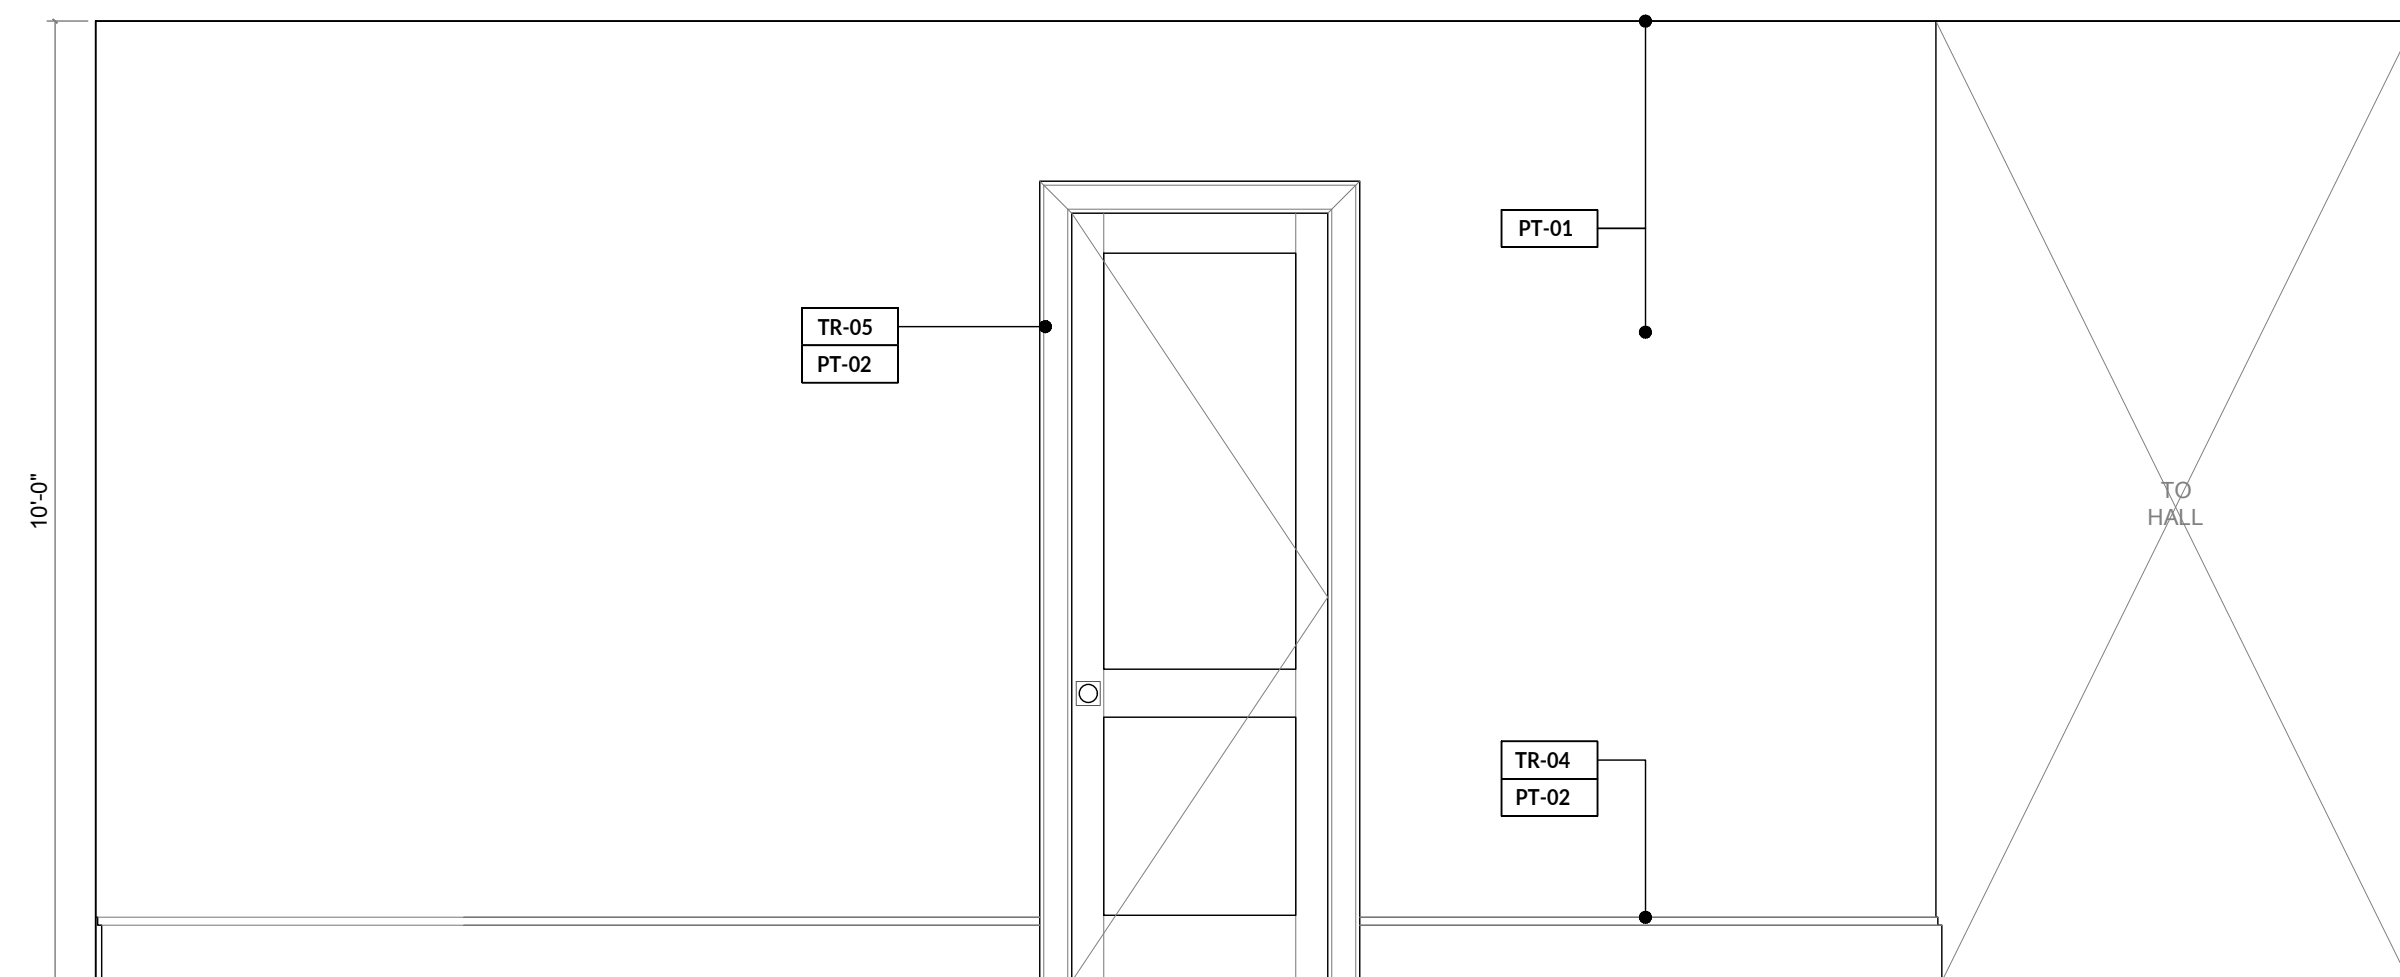


4 REAR LANDING  
SCALE: 0' - 1/2" = 1' - 0"

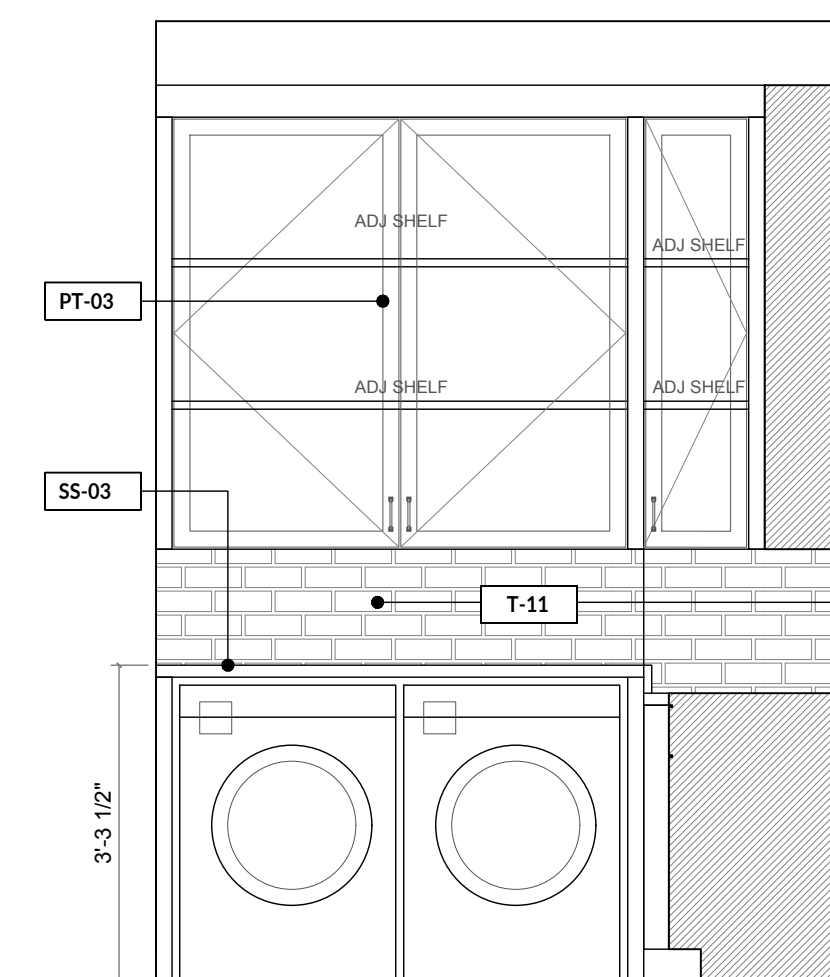

3 UTILITY ROOM  
SCALE: 0' - 1/2" = 1' - 0"

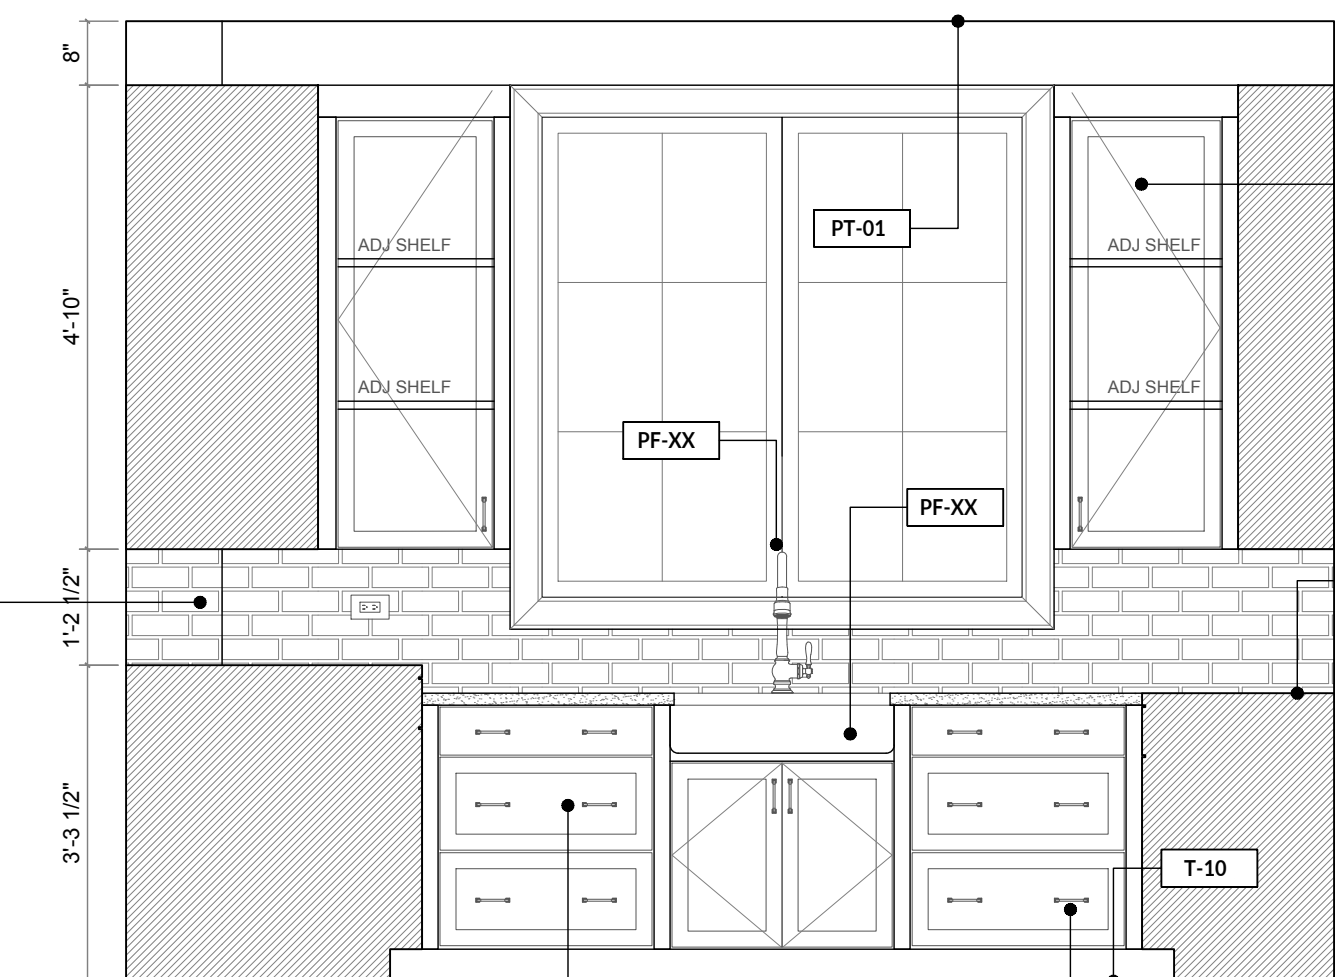

2 UTILITY ROOM  
SCALE: 0' - 1/2" = 1' - 0"

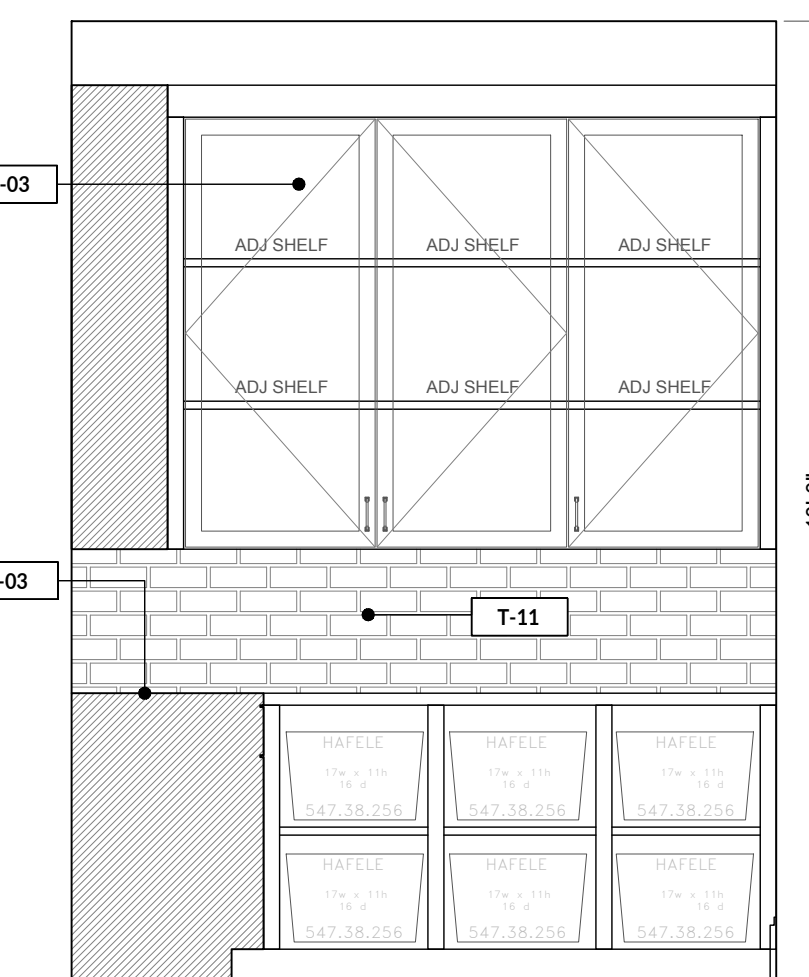

1 UTILITY ROOM  
SCALE: 0' - 1/2" = 1' - 0"