




12 FIRE PLACE
1/2" = 1'-0"

11 DINNING ROOM
1/2" = 1'-0"

10 DINNING ROOM
1/2" = 1'-0"

09 COAT
1/2" = 1'-0"







08 COAT
1/2" = 1'-0"

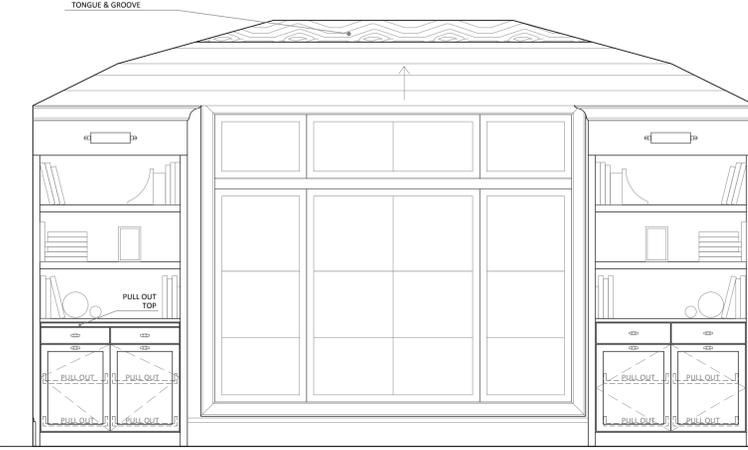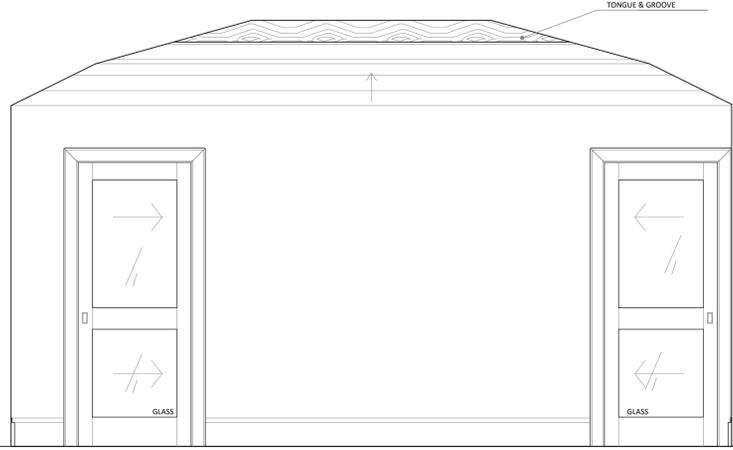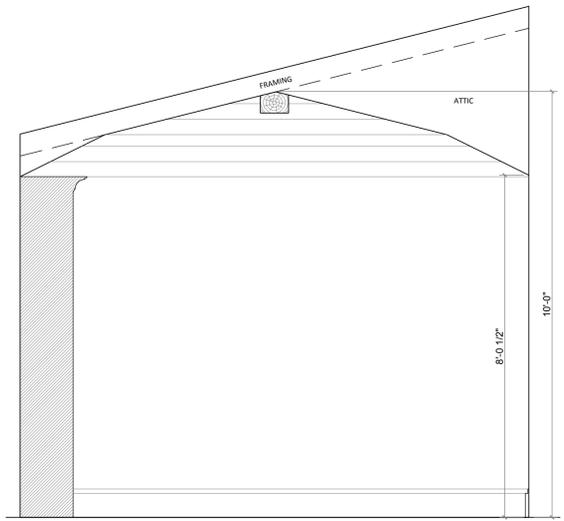

07 STUDY
1/2" = 1'-0"

06 STUDY
1/2" = 1'-0"

05 STUDY
1/2" = 1'-0"

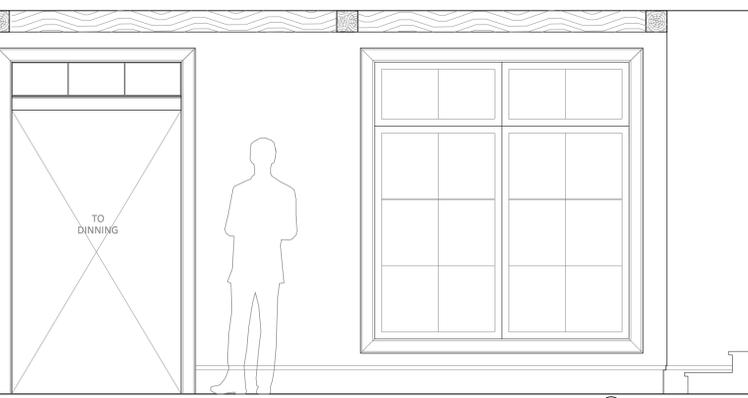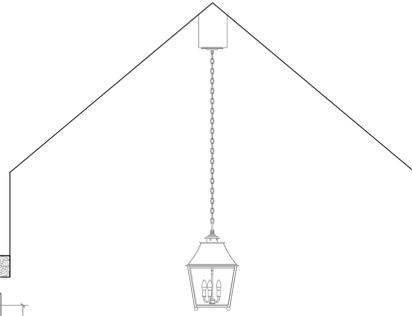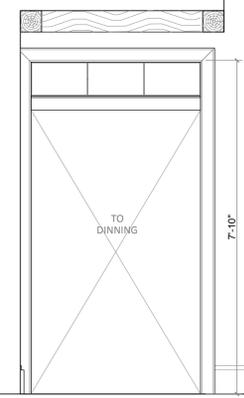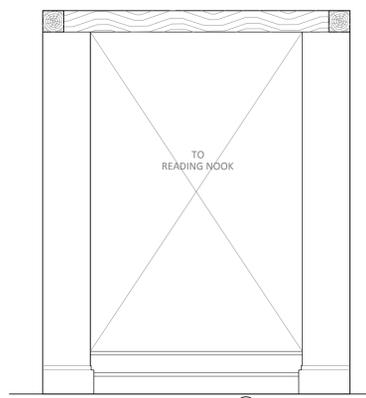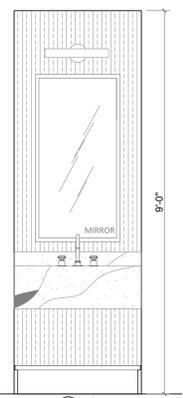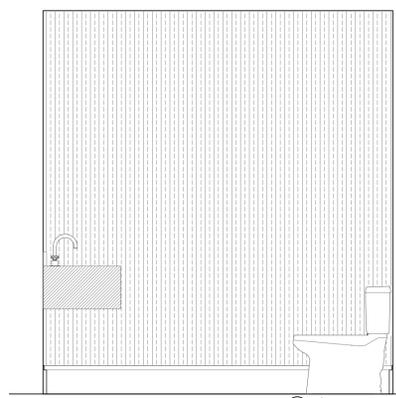

04 POWDER
1/2" = 1'-0"

03 POWDER
1/2" = 1'-0"

02 ENTRY HALL
1/2" = 1'-0"

TO DINNING

01 ENTRY HALL
1/2" = 1'-0"


4544 CATHEDRAL
 Dallas, Texas 75214

INTERIM REVIEW ONLY
 These documents are incomplete, and are released for interim review only and are not intended for regulatory approval, permit or construction purposes.
 Architect: MANOLO BANDA
 Arch. Reg. No: 22891
 Date: 22.06.21

DRAWING SET

No.	Revision/Issue	Date
01	Permit Set	211014
02	Construction Set	211206
03	Construction Set	220408


Project: 20036
 Date: 04.08.2022
 Scale: Interior Elevations
 Sheet ID301

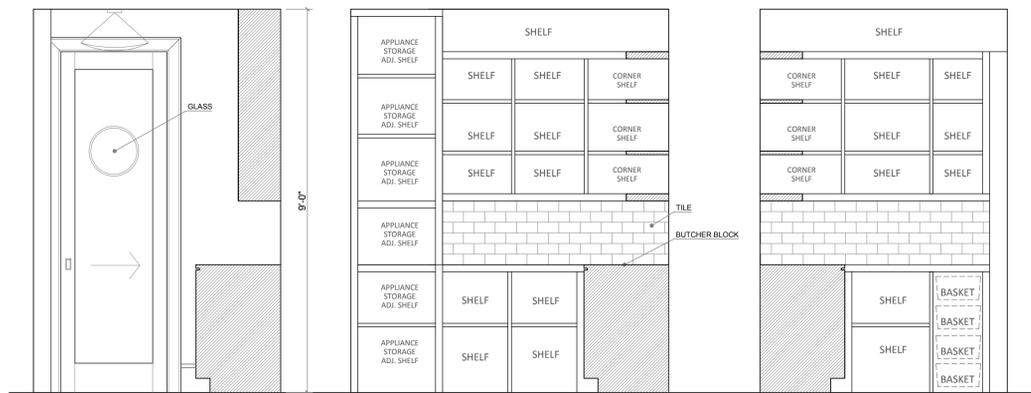


14 PANTRY
1/2" = 1'-0"

13 PANTRY
1/2" = 1'-0"


12 PANTRY
1/2" = 1'-0"

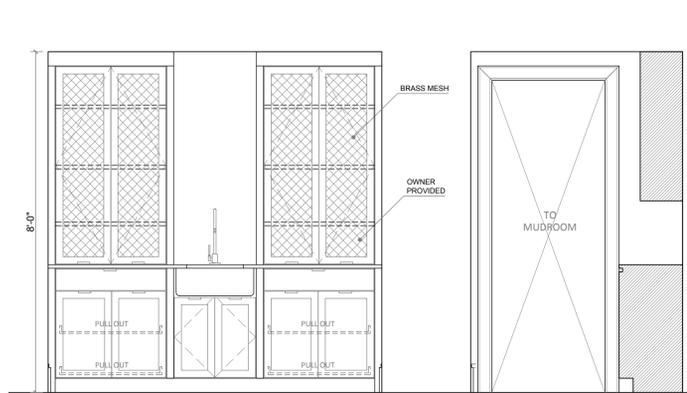

11 BUTLERS
1/2" = 1'-0"

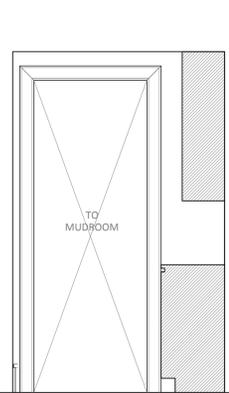

10 BUTLERS
1/2" = 1'-0"

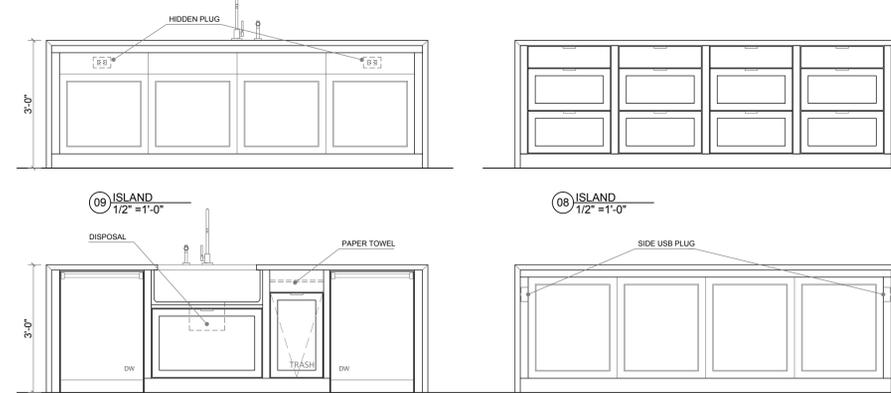


07 ISLAND
1/2" = 1'-0"

08 ISLAND
1/2" = 1'-0"




05 KITCHEN ISLAND
1/2" = 1'-0"

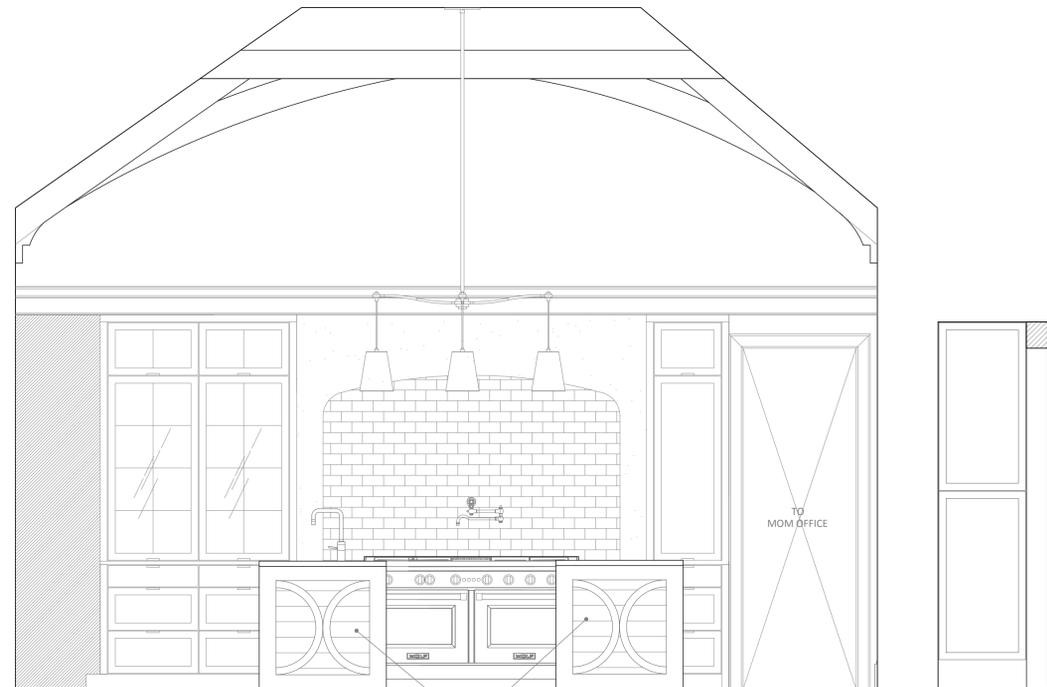

04 KITCHEN ISLAND
1/2" = 1'-0"



03 KITCHEN
1/2" = 1'-0"

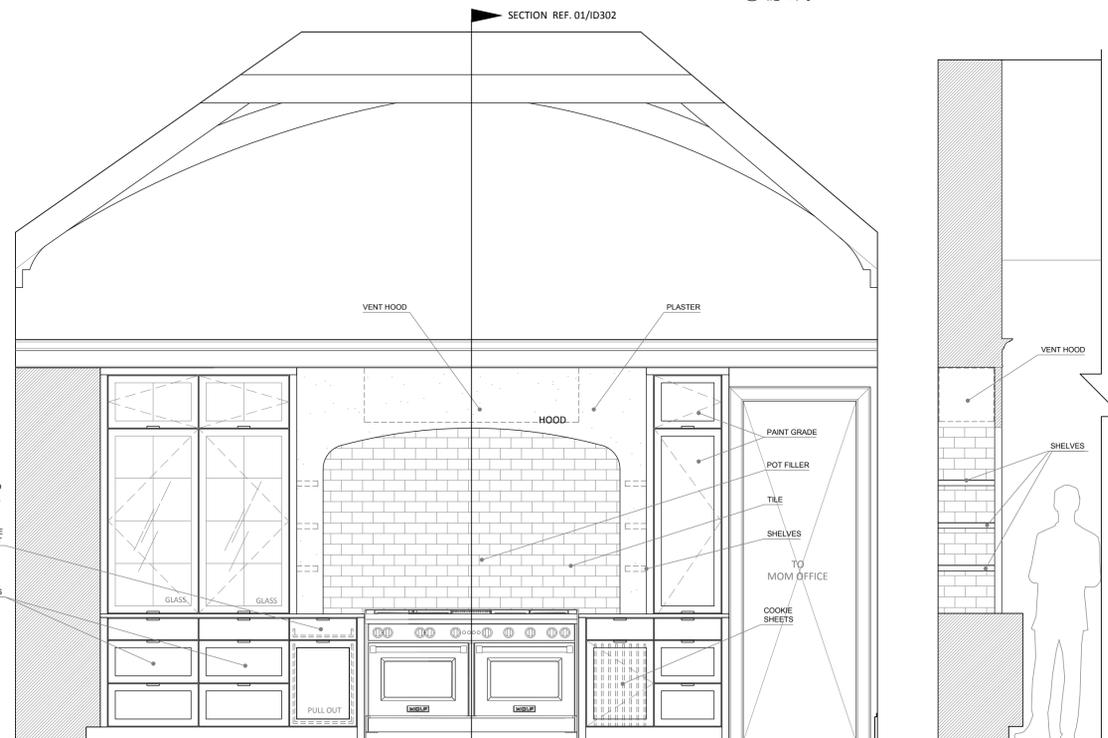

02 KITCHEN
1/2" = 1'-0"

01 KITCHEN SECTION
1/2" = 1'-0"

4544 CATHEDRAL
 Dallas, Texas 75214


INTERIM REVIEW ONLY
 These documents are incomplete, and are
 released for interim review only and are not
 intended for regulatory approval, permit or
 construction purposes.
 Architect: MANOLO BANDA
 Arch. Reg. No. 22891
 Date: 12.06.21

DRAWING SET

No.	Revision/Issue	Date
01	Permit Set	211014
02	Construction Set	211206
03	Construction Set	220408

Project: 20036
 Date: 04.08.2022
 Scale: Interior Elevations

Sheet ID302

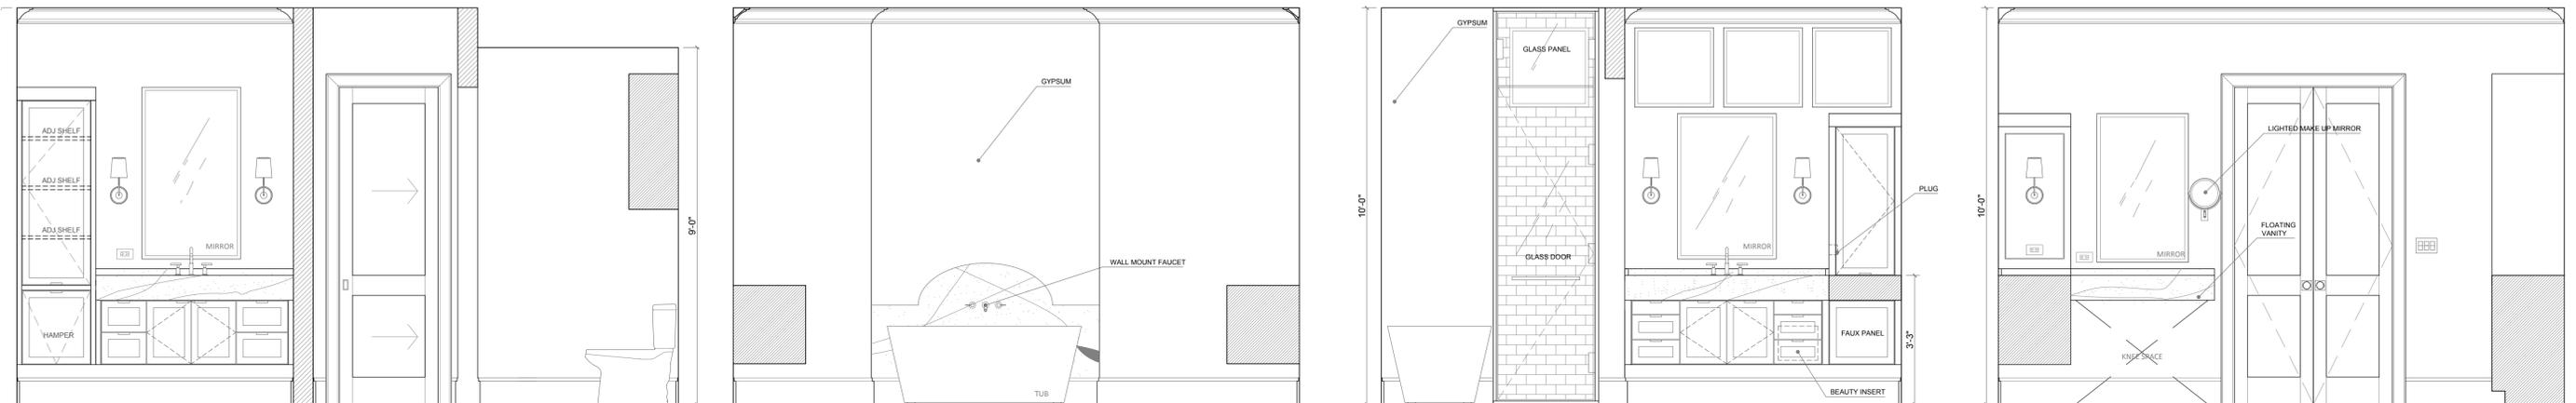


10 MASTER BATHROOM
 1/2" = 1'-0"

09 MASTER BATHROOM
 1/2" = 1'-0"

08 MASTER BATHROOM
 1/2" = 1'-0"


07 MASTER BATHROOM
 1/2" = 1'-0"

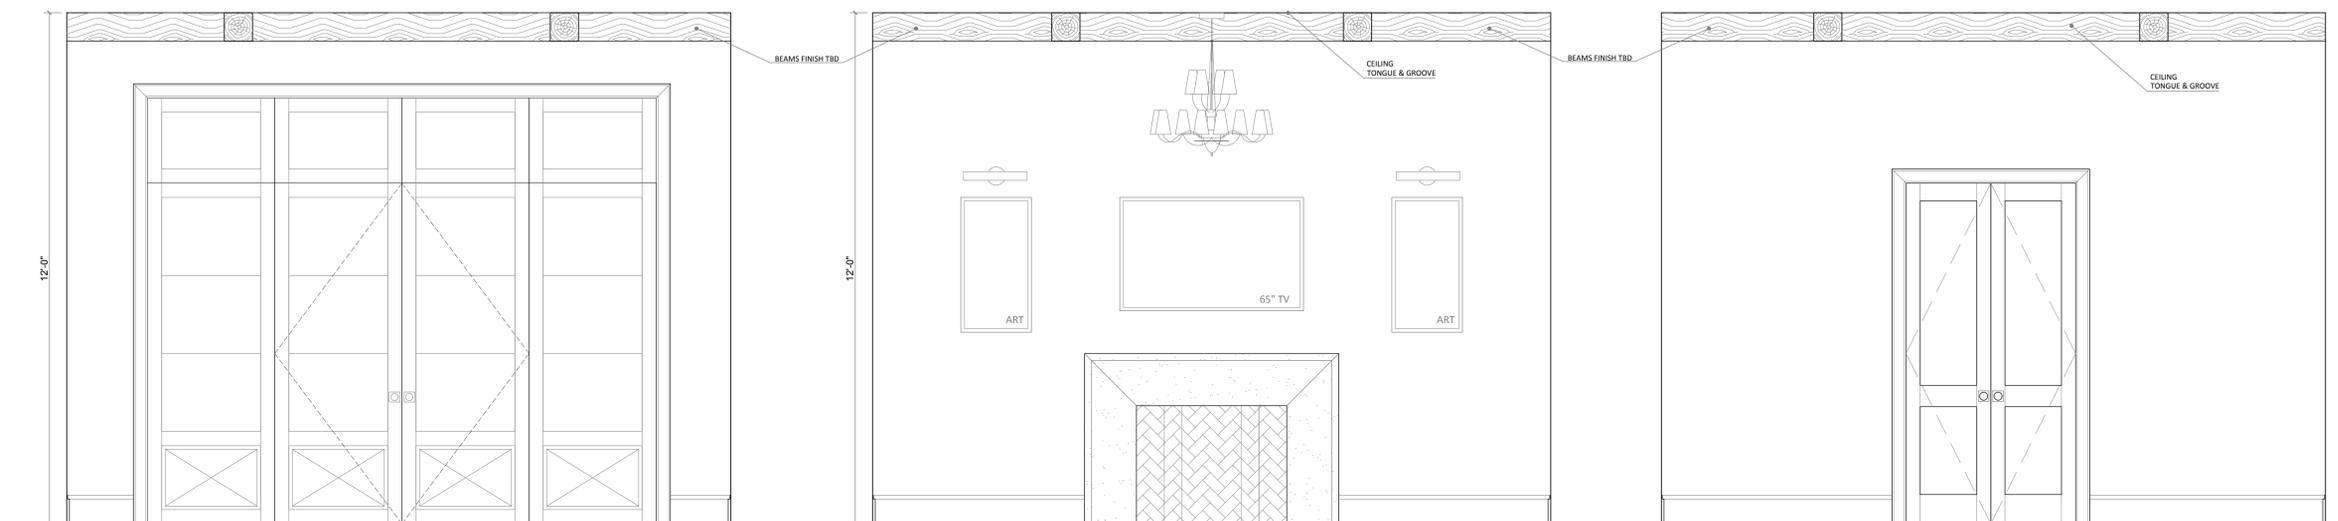

06 MASTER BEDROOM
 1/2" = 1'-0"

05 MASTER BEDROOM
 1/2" = 1'-0"

04 MASTER BEDROOM
 1/2" = 1'-0"

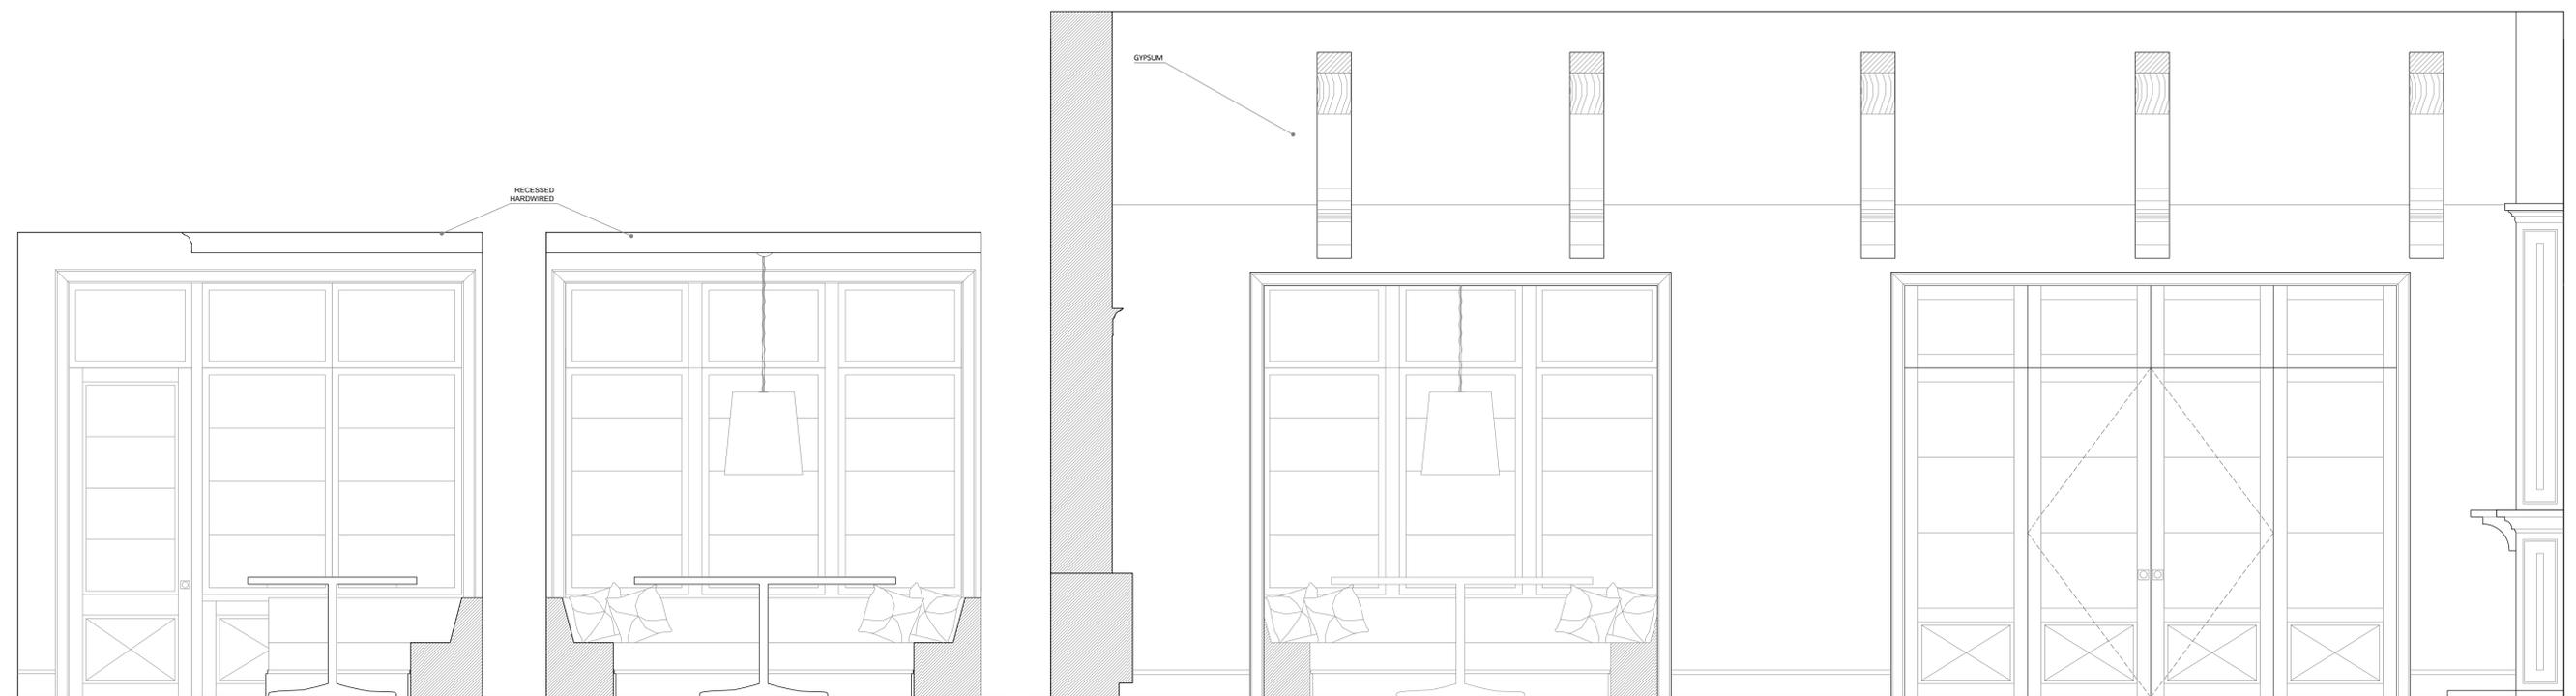

03 BREAKFAST
 1/2" = 1'-0"

02 BREAKFAST
 1/2" = 1'-0"

01 FAMILY ROOM
 1/2" = 1'-0"


4544 CATHEDRAL
 Dallas, Texas 75214

INTERIM REVIEW ONLY
 These documents are incomplete, and are
 released for interim review only and are not
 intended for regulatory approval, permit or
 construction purposes.
 Architect: MANOLO BANDA
 Arch. Reg. No. 22891
 Date: 12.06.21

DRAWING SET

No.	Revision/Issue	Date
01	Permit Set	211014
02	Construction Set	211206
03	Construction Set	220408

Project: 20036
 Date: 04.08.2022
 Scale: Interior Elevations
 Sheet

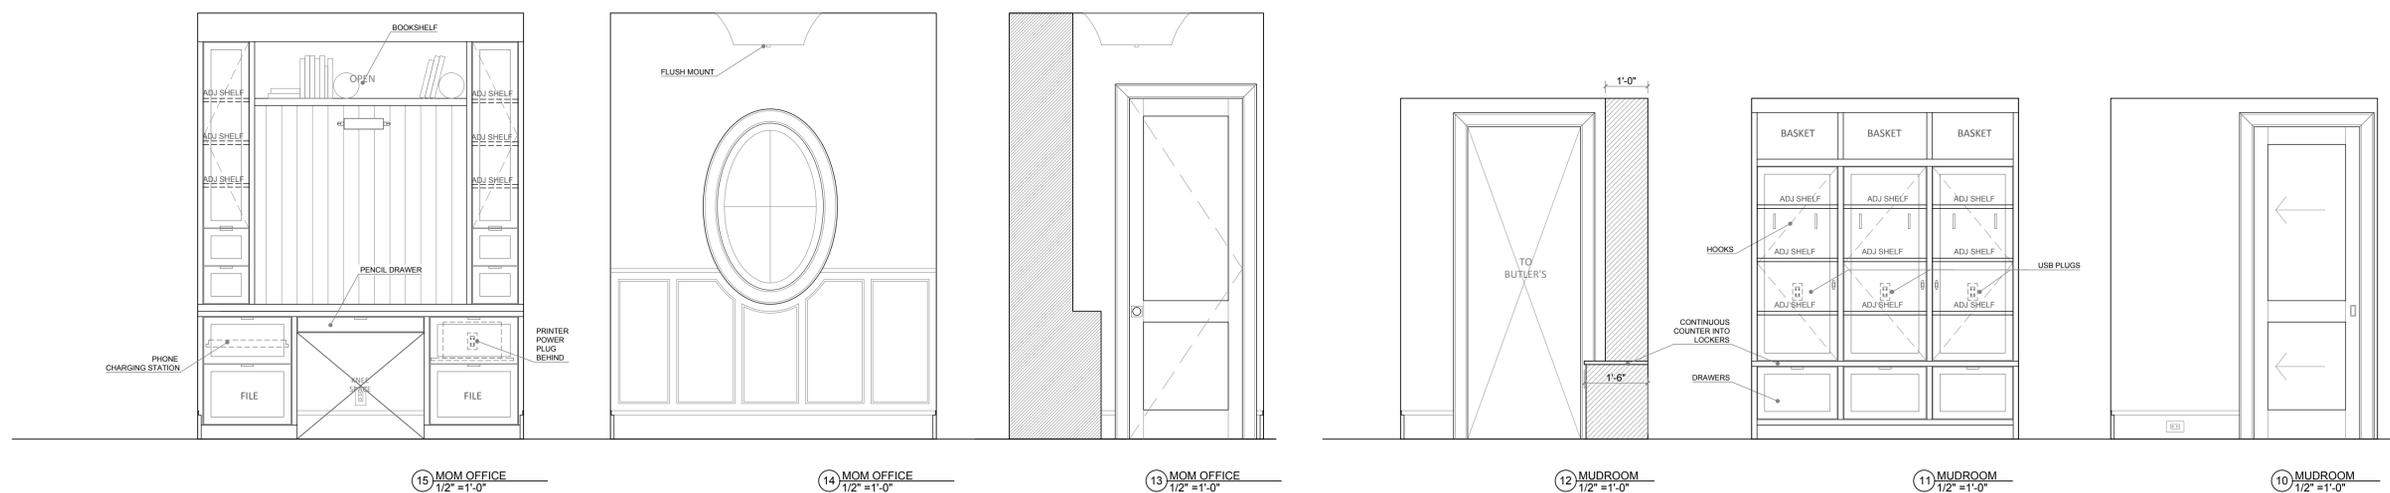

15 MOM OFFICE
1/2" = 1'-0"


14 MOM OFFICE
1/2" = 1'-0"

13 MOM OFFICE
1/2" = 1'-0"

12 MUDROOM
1/2" = 1'-0"

11 MUDROOM
1/2" = 1'-0"

10 MUDROOM
1/2" = 1'-0"

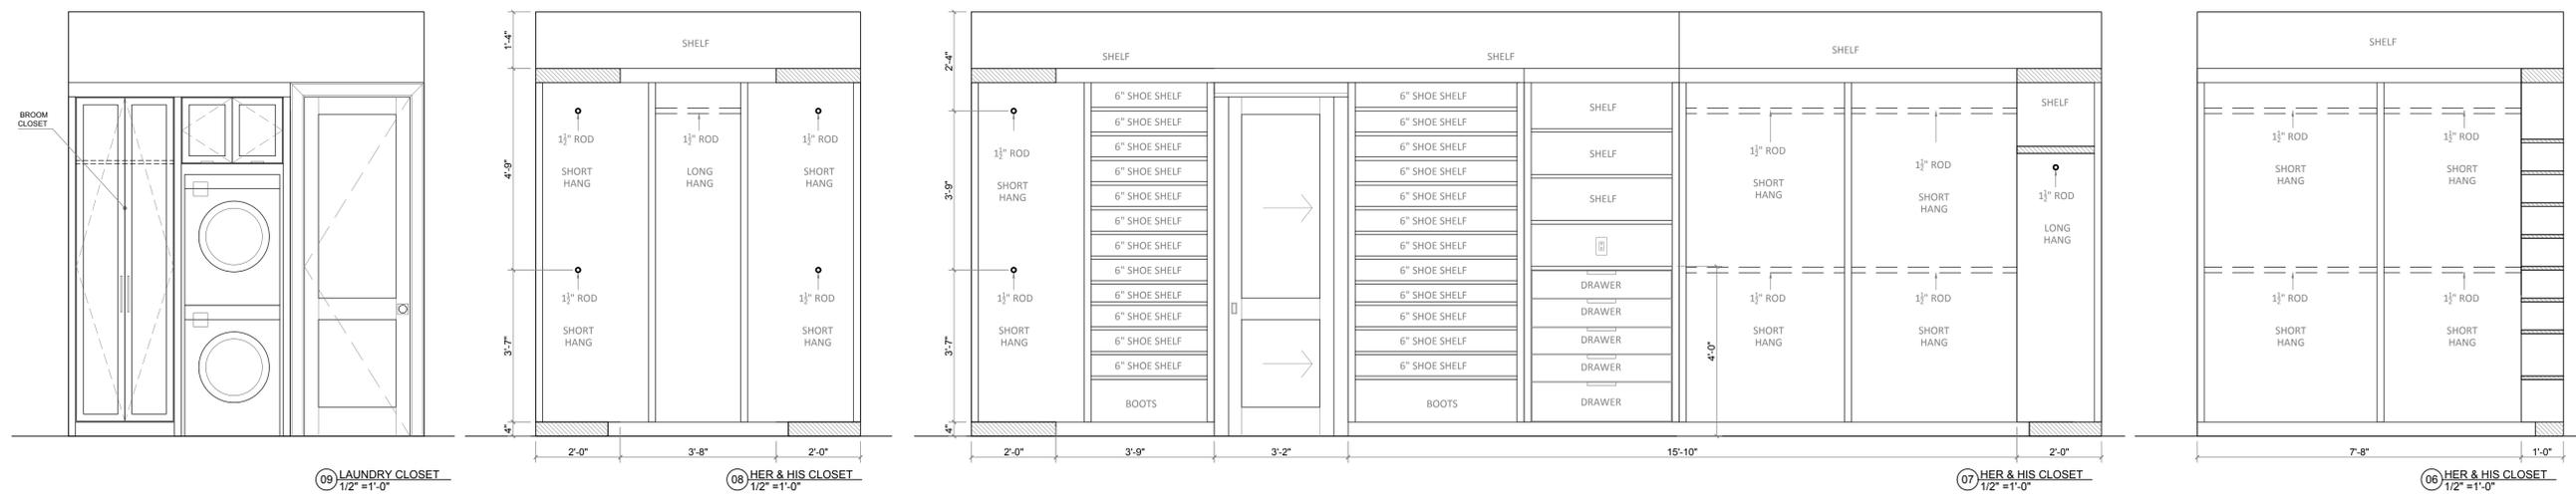


09 LAUNDRY CLOSET
1/2" = 1'-0"

08 HER & HIS CLOSET
1/2" = 1'-0"

07 HER & HIS CLOSET
1/2" = 1'-0"

06 HER & HIS CLOSET
1/2" = 1'-0"

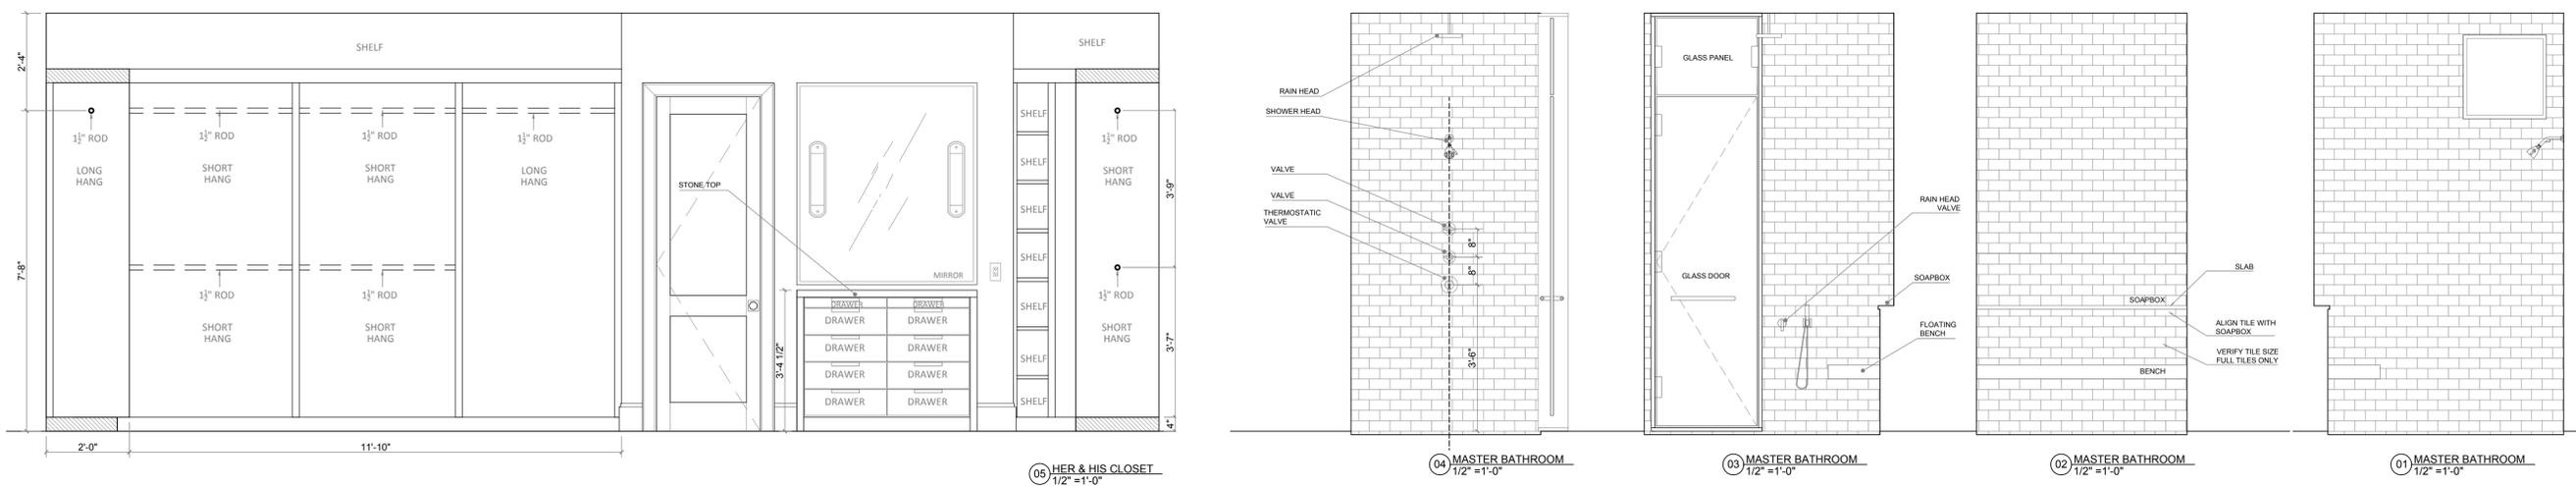

05 HER & HIS CLOSET
1/2" = 1'-0"

04 MASTER BATHROOM
1/2" = 1'-0"

03 MASTER BATHROOM
1/2" = 1'-0"

02 MASTER BATHROOM
1/2" = 1'-0"

01 MASTER BATHROOM
1/2" = 1'-0"




4544 CATHEDRAL
 Dallas, Texas 75214

INTERIM REVIEW ONLY
 These documents are incomplete, and are
 prepared for review only and are not
 intended for regulatory approval, permit or
 construction purposes.
 Architect: MANOLO BANDA
 Arch. Reg. No. 22891
 Date: 12.06.21

DRAWING SET

No.	Revision/Issue	Date
01	Permit Set	211014
02	Construction Set	211206
03	Construction Set	220408

Project: 20036
 Date: 04.08.2022
 Scale: Interior Elevations

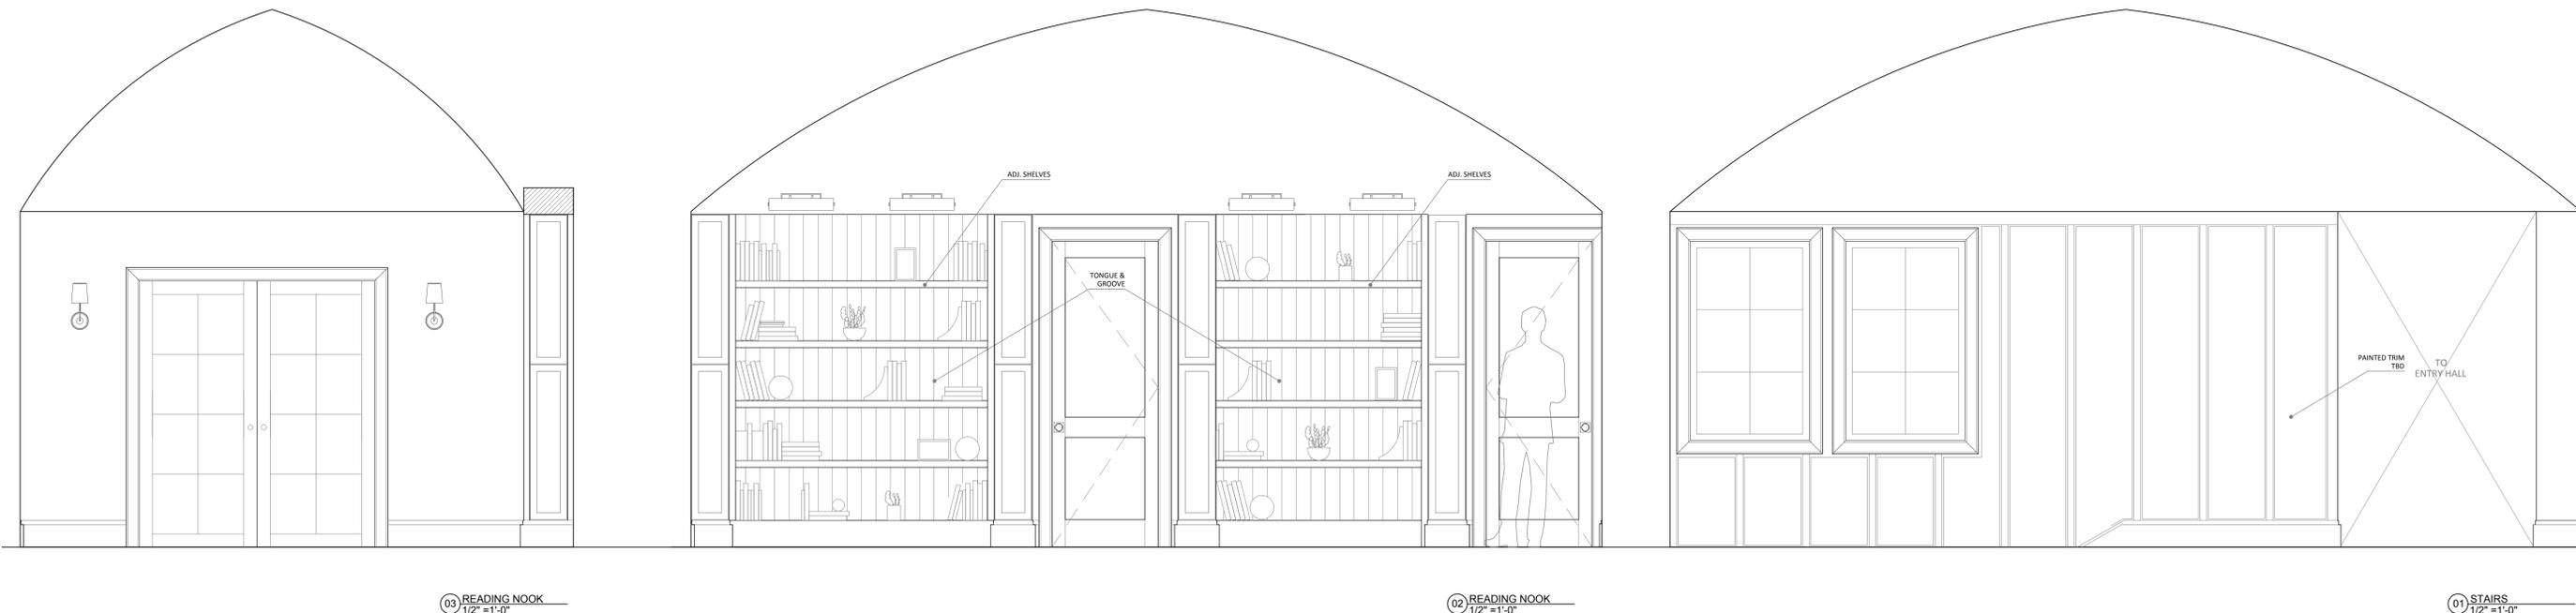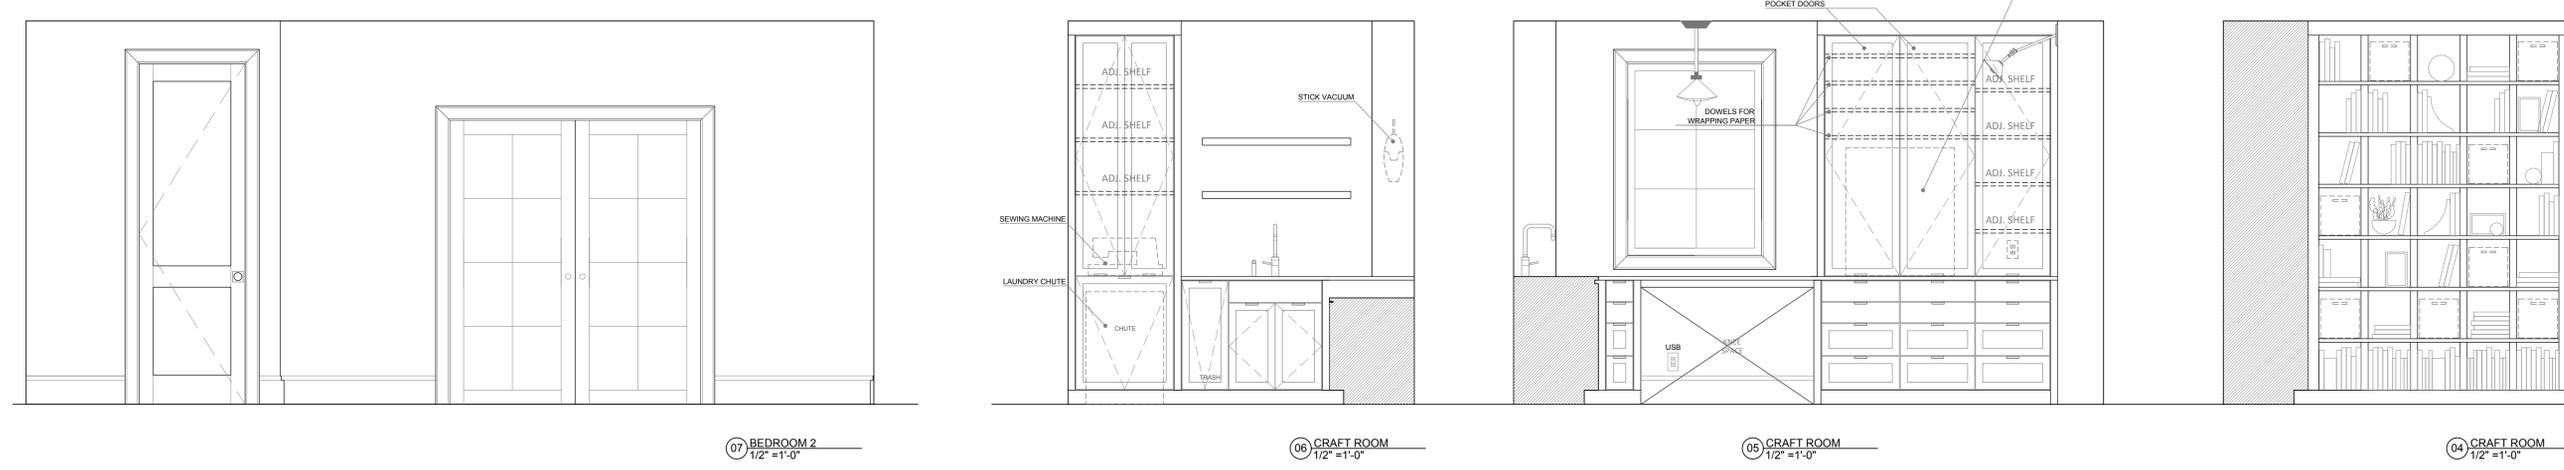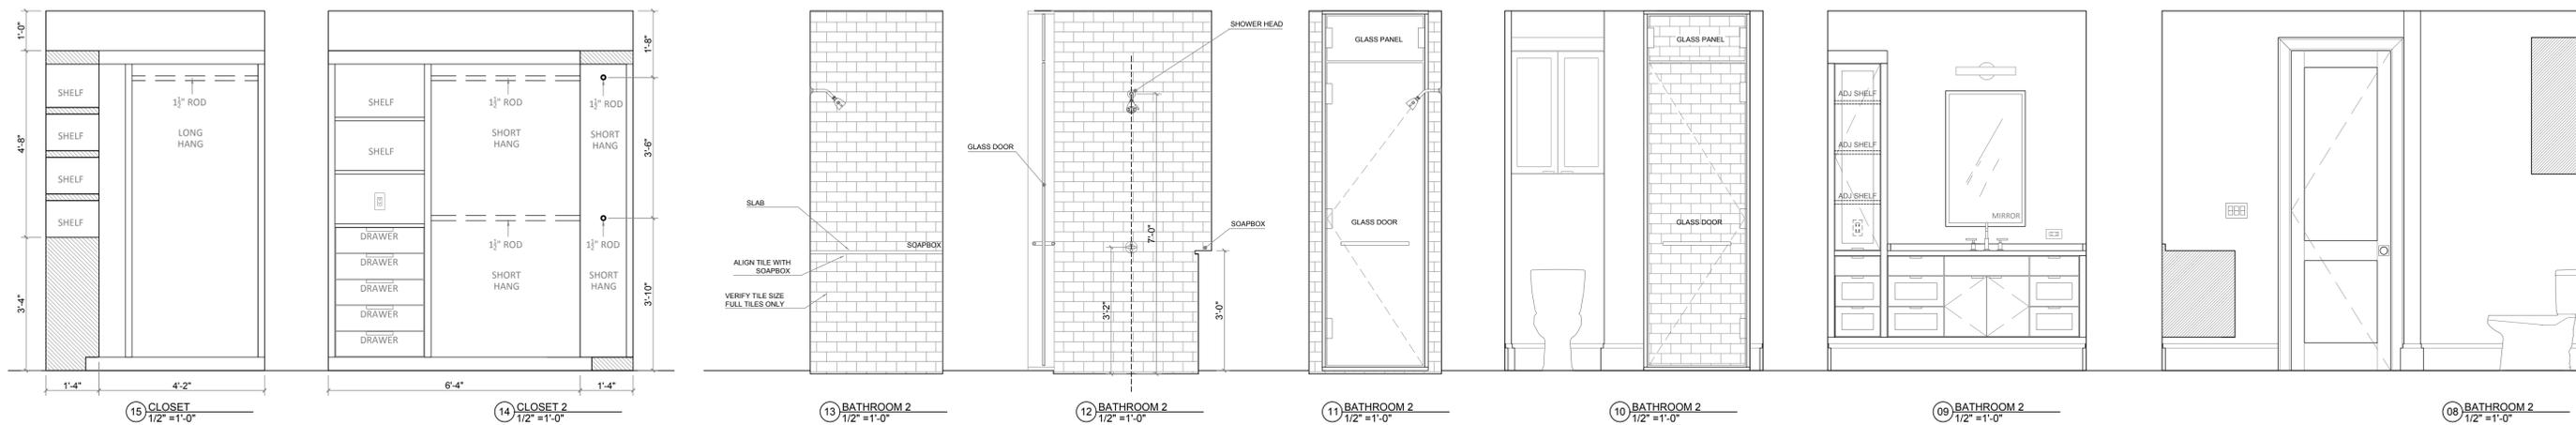


4544 CATHEDRAL
 Dallas, Texas 75214

INTERIM REVIEW ONLY
 These documents are incomplete, and are released for interim review only and are not intended for regulatory approval, permit or construction purposes.
 Architect: MANOLO BANDA
 Arch. Reg. No: 22891
 Date: 22.06.21

DRAWING SET

No.	Revision/Issue	Date
01	Permit Set	211014
02	Construction Set	211206
03	Construction Set	220408

Project: 20036
 Date: 04.08.2022
 Scale: Interior Elevations
 Sheet ID305

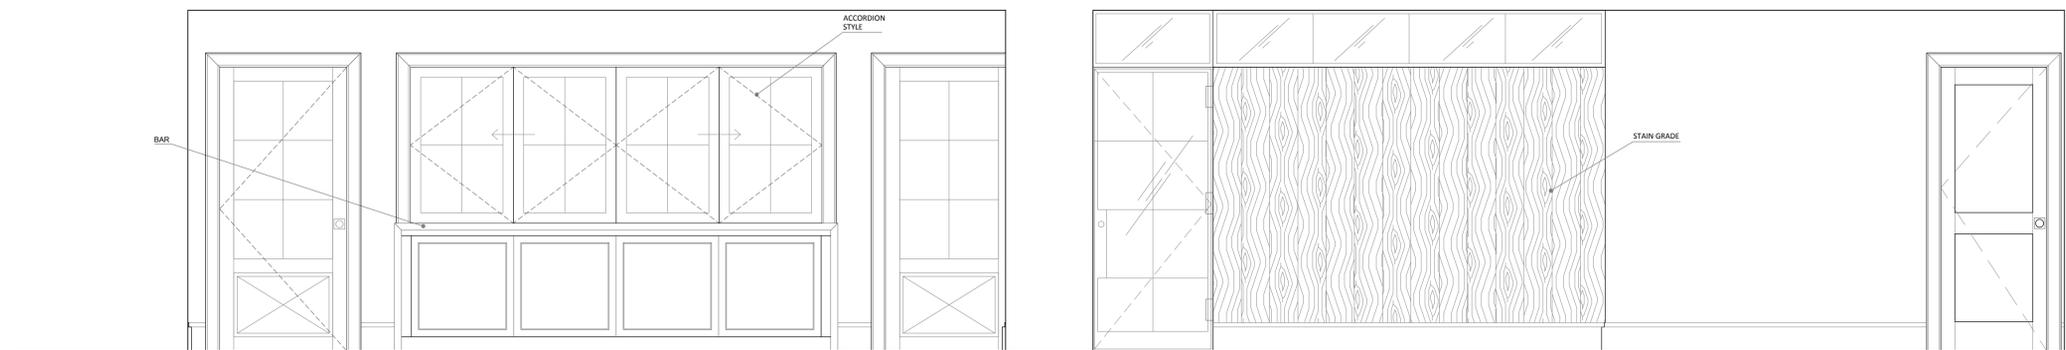

11 LOUNGE
 1/2" = 1'-0"


10 LOUNGE
 1/2" = 1'-0"



09 BOOKSHELF
 1/2" = 1'-0"


08 STAIRS
 1/2" = 1'-0"

07 STAIRS
 1/2" = 1'-0"

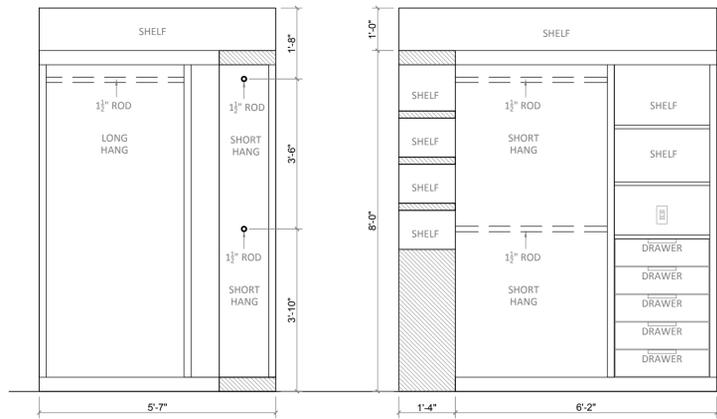


06 CLOSET 3
 1/2" = 1'-0"


05 CLOSET 3
 1/2" = 1'-0"

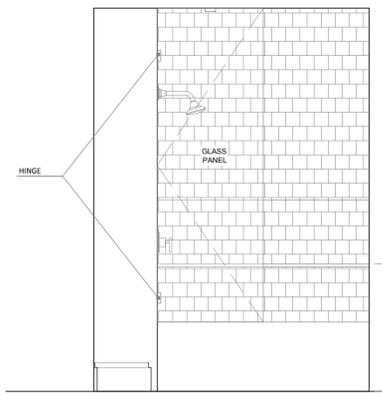


04 BATHROOM 3
 1/2" = 1'-0"

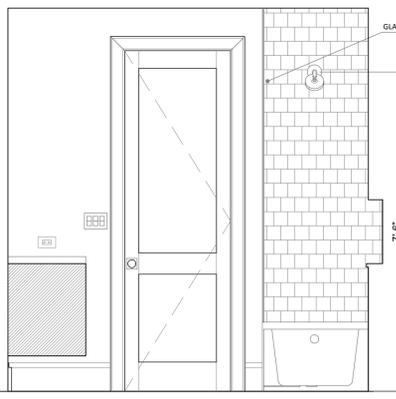

03 BATHROOM 3
 1/2" = 1'-0"

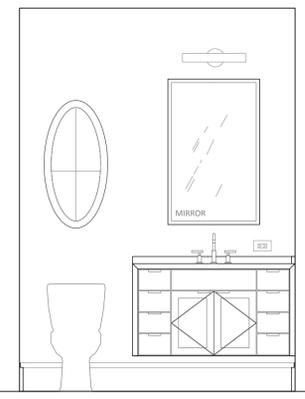

02 BATHROOM 3
 1/2" = 1'-0"

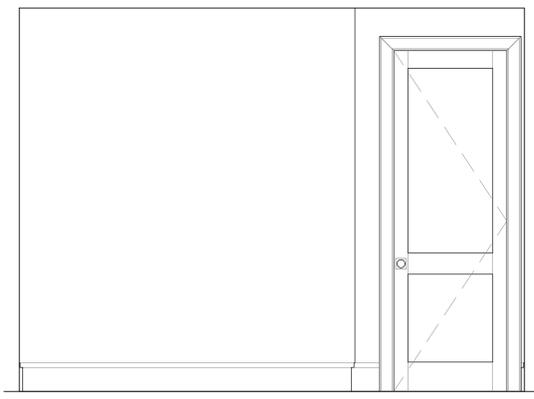

01 BEDROOM 3
 1/2" = 1'-0"


4544 CATHEDRAL
 Dallas, Texas 75214

INTERIM REVIEW ONLY
 These documents are incomplete, and are
 released for interim review only and are not
 intended for regulatory approval, permit or
 construction purposes.
 Architect: MANOLO BANDA
 Arch. Reg. No. 22891
 Date: 12.06.21

DRAWING SET

No.	Revision/Issue	Date
01	Permit Set	211014
02	Construction Set	211206
03	Construction Set	220408

Project: 20036
 Date: 04.08.2022
 Scale: Interior Elevations
 Sheet ID306

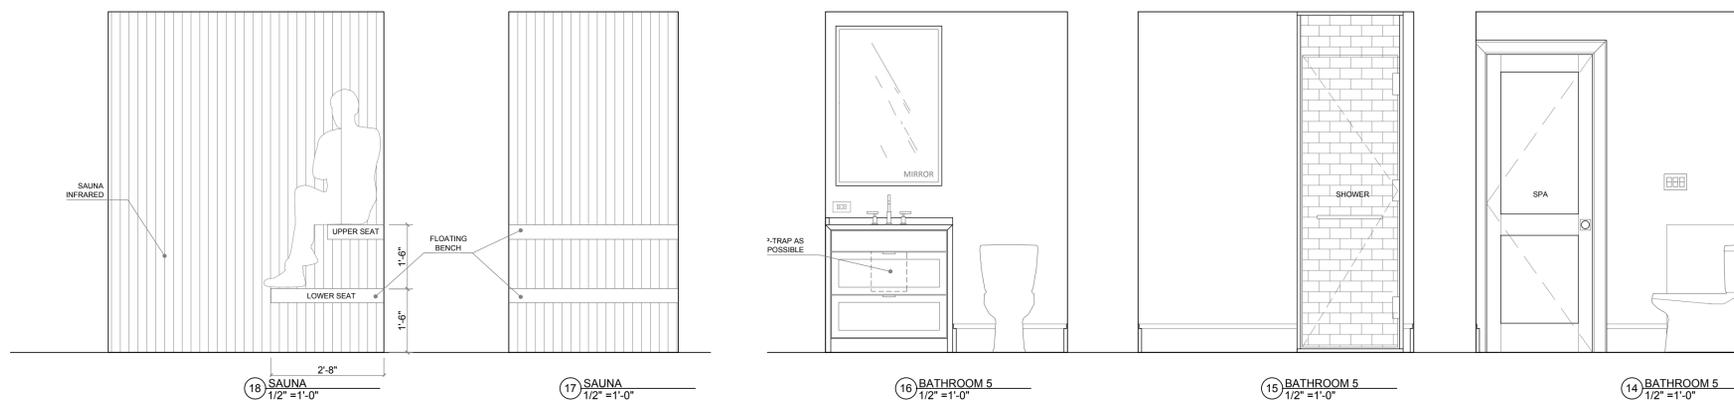


18 SAUNA
1/2" = 1'-0"

17 SAUNA
1/2" = 1'-0"

16 BATHROOM 5
1/2" = 1'-0"

15 BATHROOM 5
1/2" = 1'-0"


14 BATHROOM 5
1/2" = 1'-0"

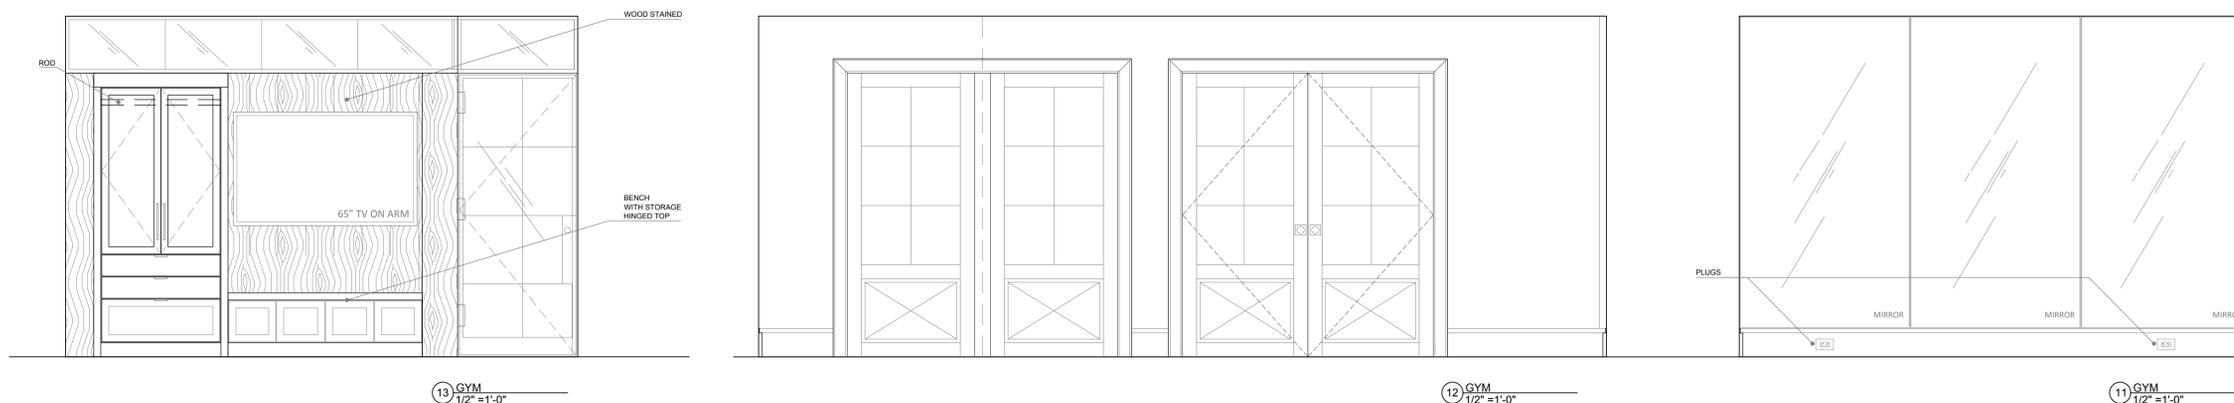

13 GYM
1/2" = 1'-0"


12 GYM
1/2" = 1'-0"

11 GYM
1/2" = 1'-0"

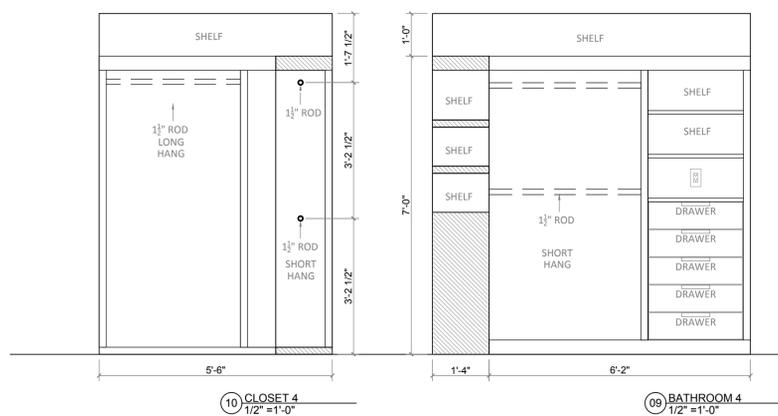

10 CLOSET 4
1/2" = 1'-0"


09 BATHROOM 4
1/2" = 1'-0"

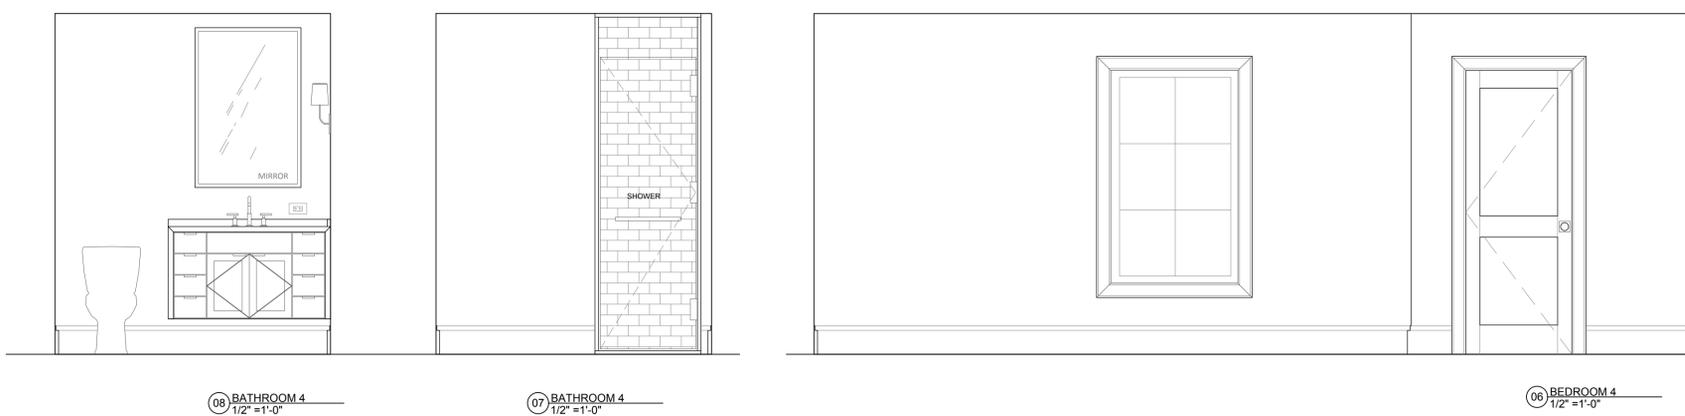

08 BATHROOM 4
1/2" = 1'-0"

07 BATHROOM 4
1/2" = 1'-0"

06 BEDROOM 4
1/2" = 1'-0"

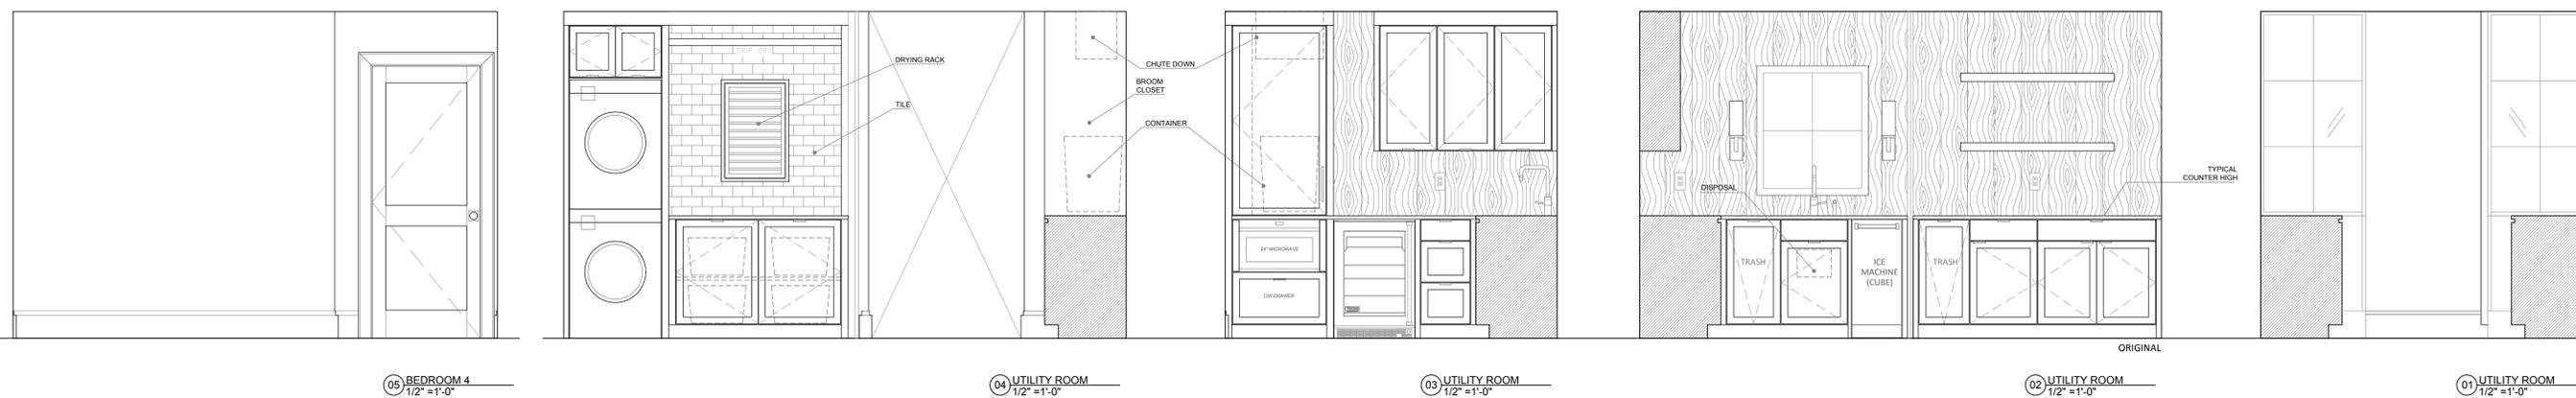

05 BEDROOM 4
1/2" = 1'-0"

04 UTILITY ROOM
1/2" = 1'-0"

03 UTILITY ROOM
1/2" = 1'-0"

02 UTILITY ROOM
1/2" = 1'-0"

01 UTILITY ROOM
1/2" = 1'-0"

INTERIM REVIEW ONLY
These documents are incomplete, and are released for interim review only and are not intended for regulatory approval, permit or construction purposes.
Architect: MANOLO BANDA
Arch. Reg. No. 22891
Date: 12.06.21

DRAWING SET

No.	Revision/Issue	Date
01	Permit Set	211014
02	Construction Set	211206
03	Construction Set	220408

Project: 20036
Date: 04.08.2022
Scale: Interior Elevations