


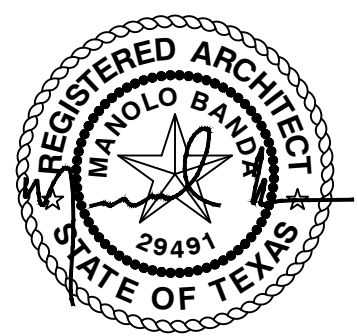



REVISIONS:	
PERMIT SET	2024.01.25
DRAWN BY: LB	
PROJECT NO:	23027
PROJECT ISSUE DATE:	24.01.25
DRAWING TITLE:	


INTERIOR ELEVATIONS

SCALE: As indicated
DRAWING NUMBER:

ID1.1

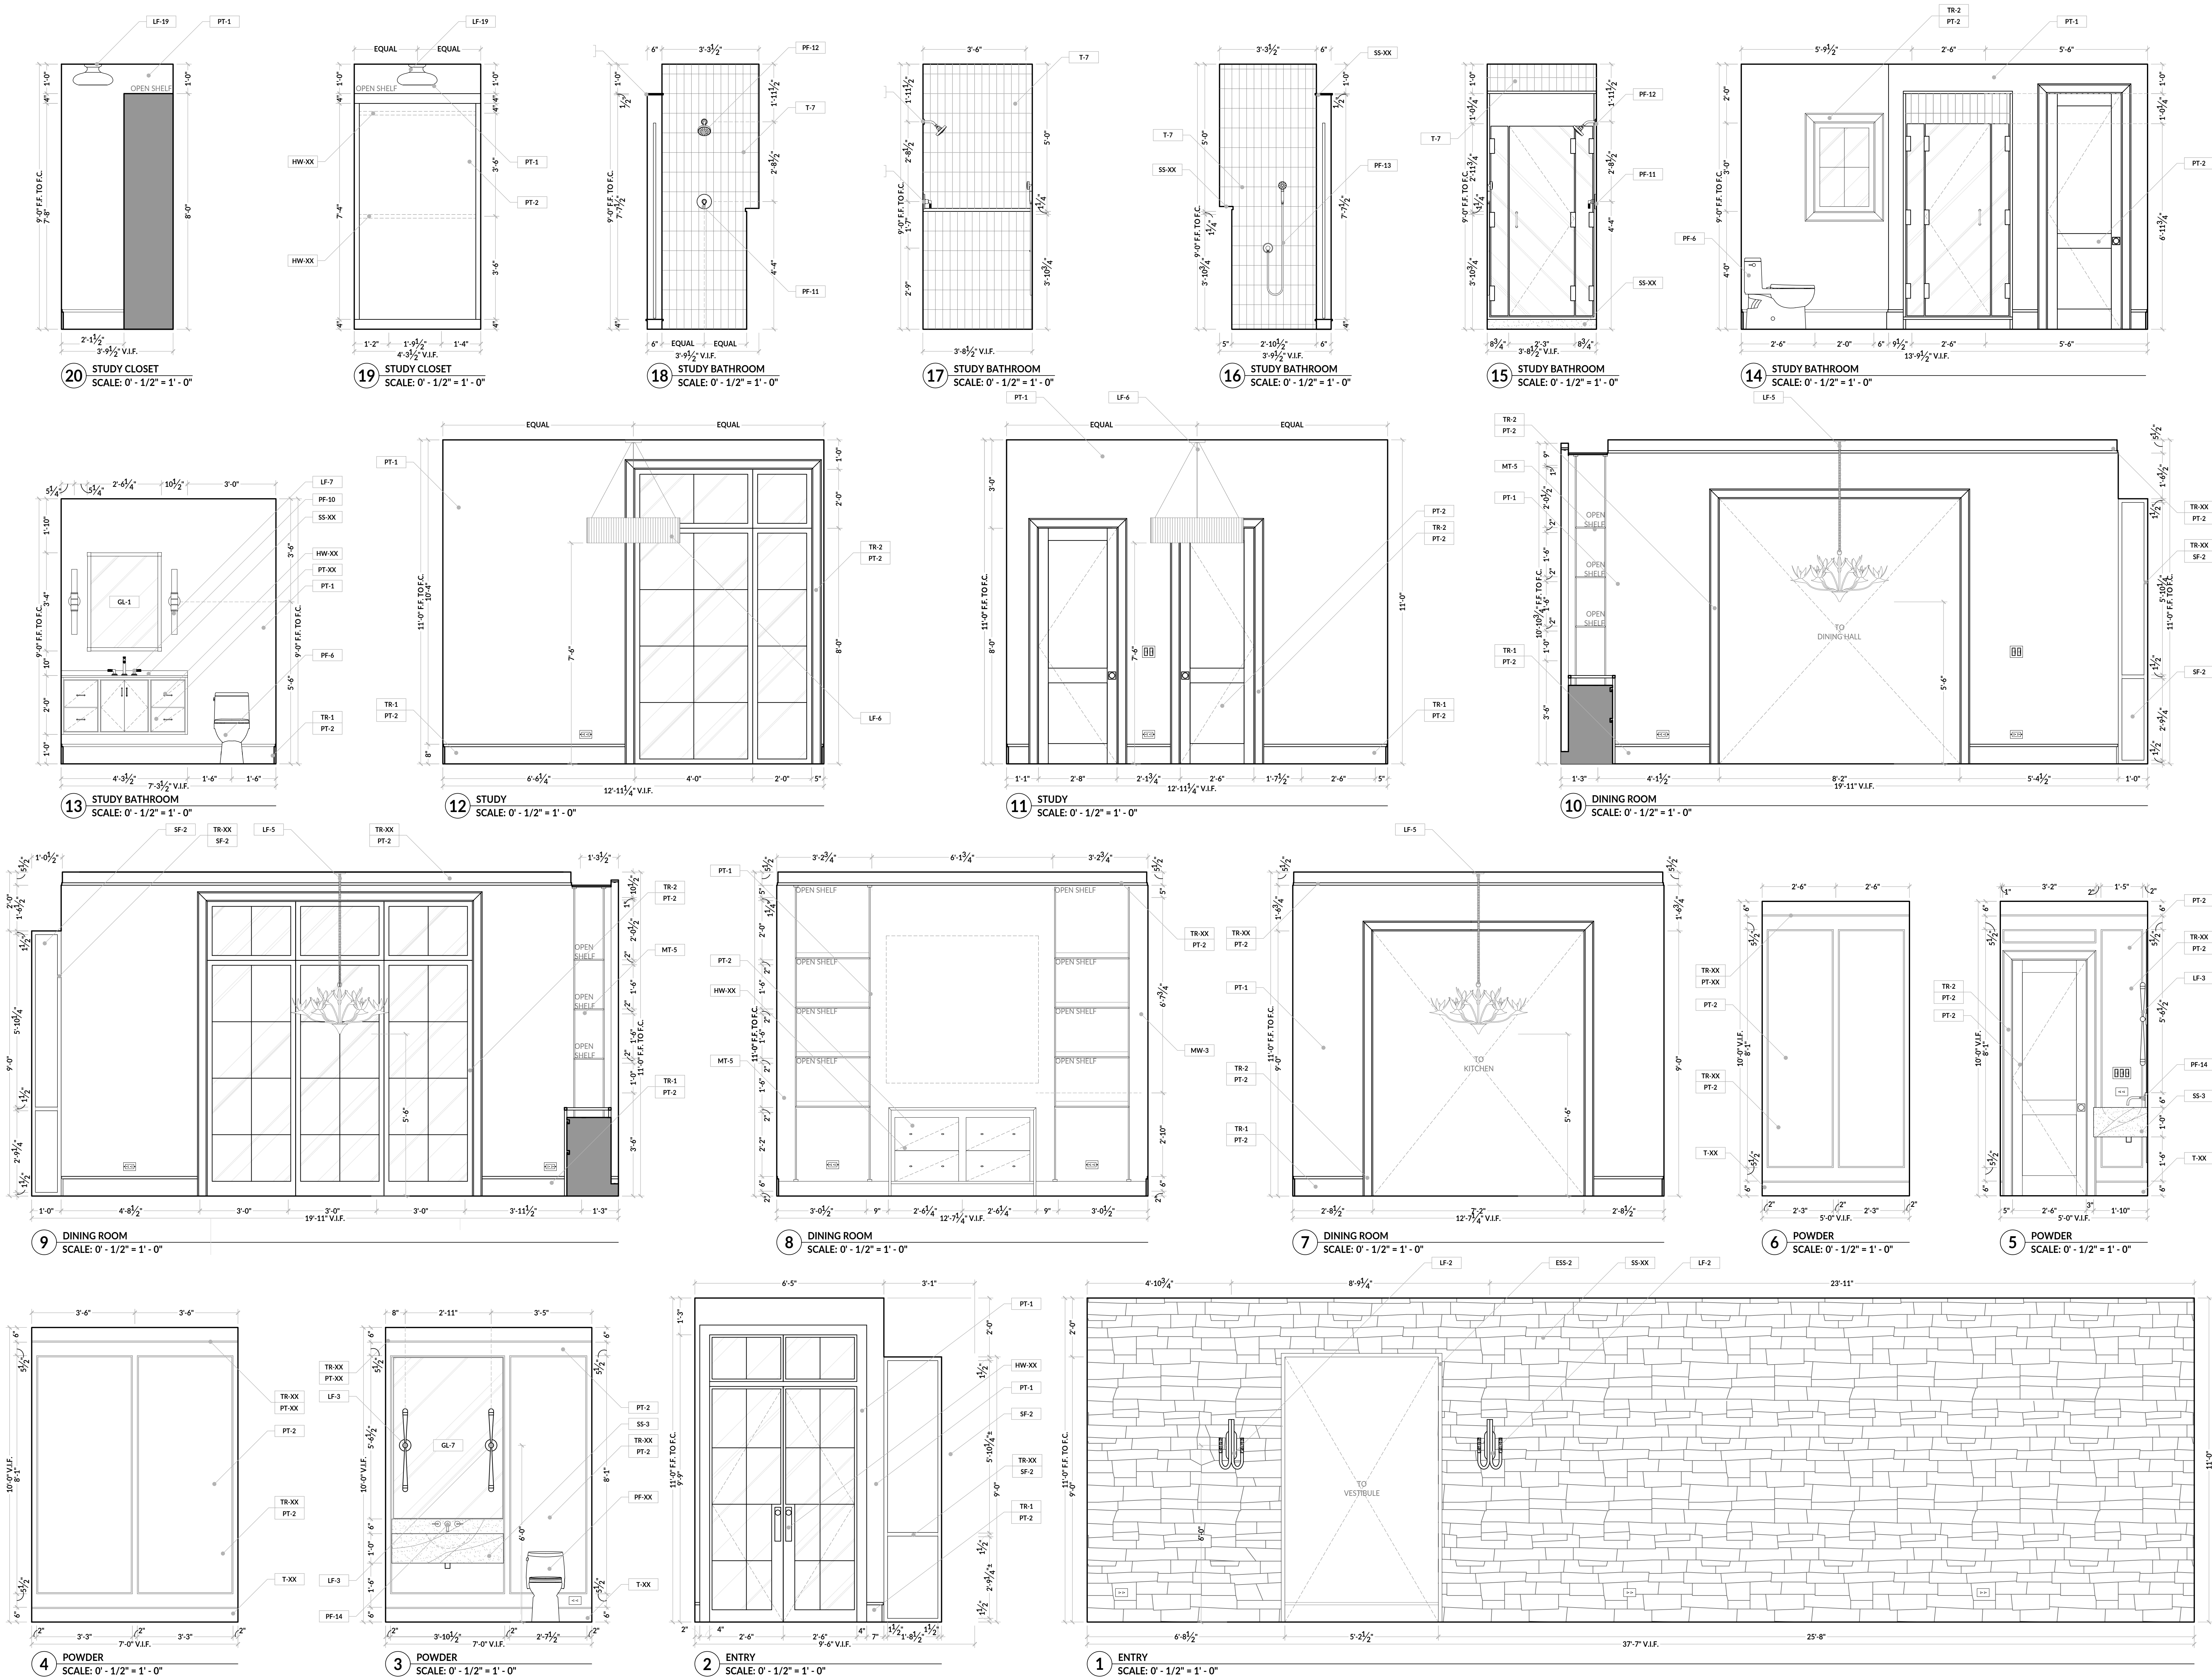

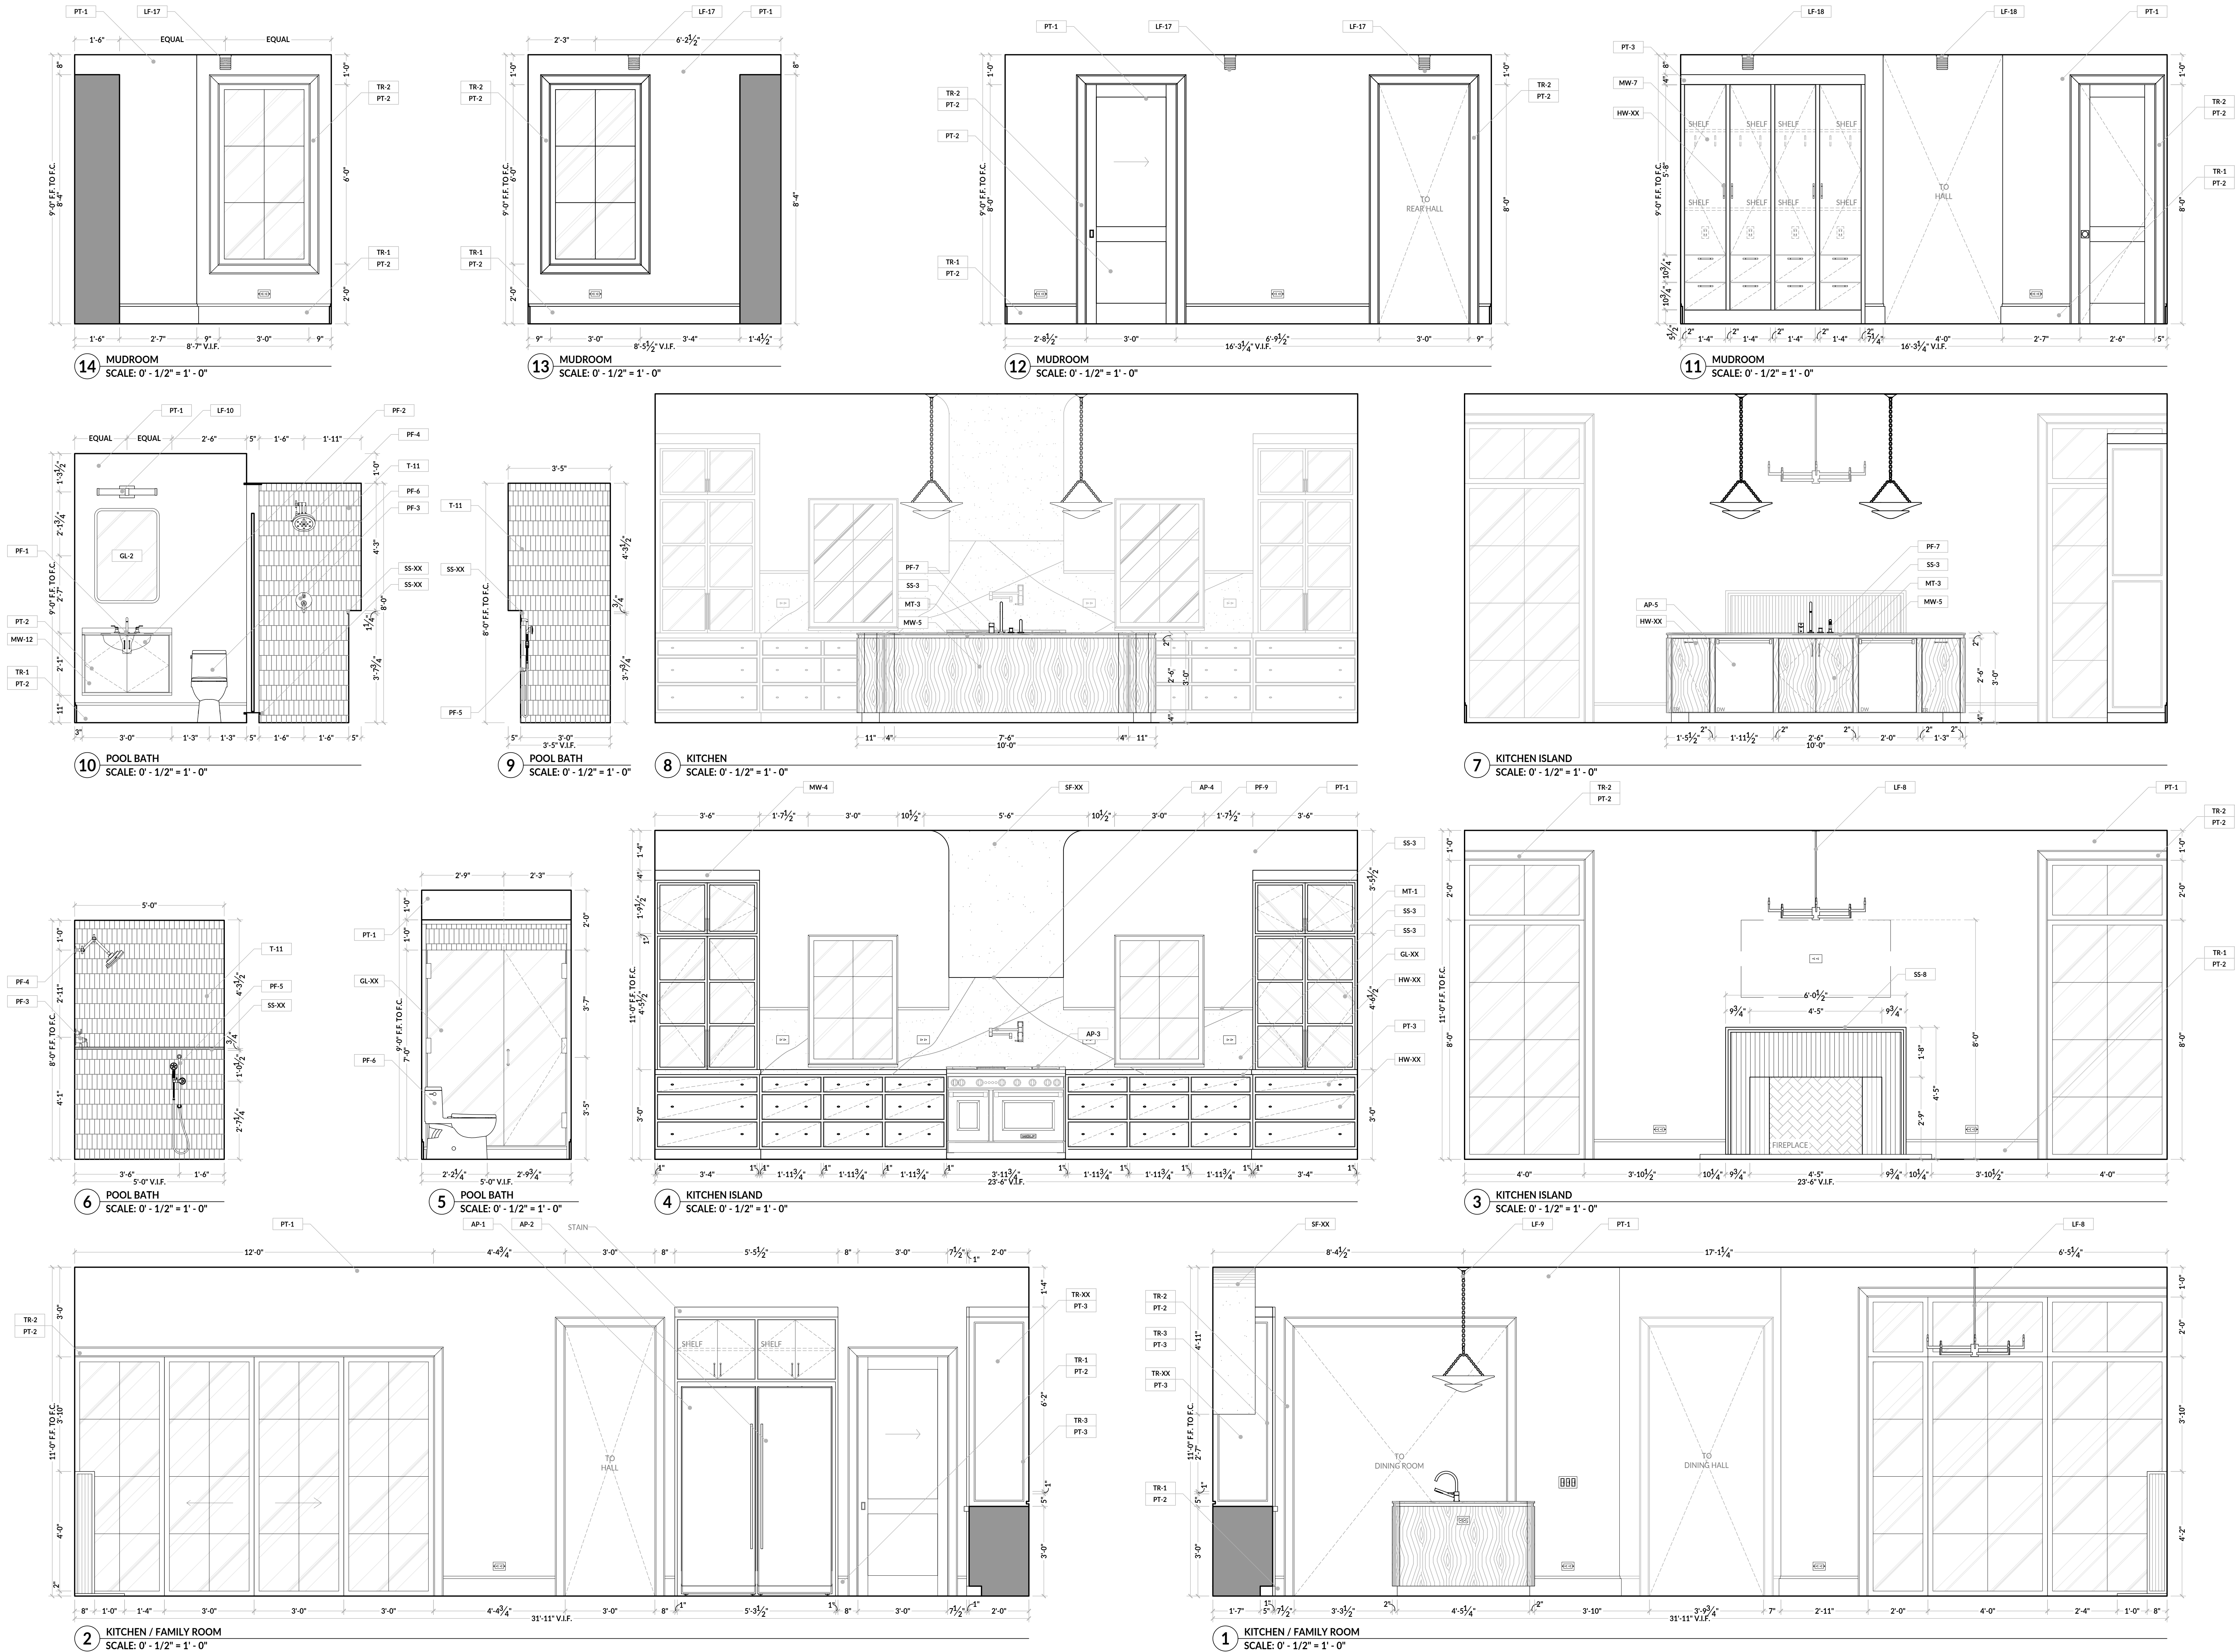

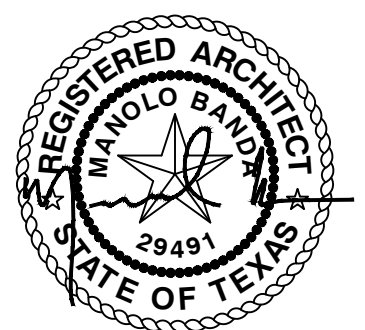


REVISIONS:	
PERMIT SET	2024.01.25
DRAWN BY: LB	
PROJECT NO:	23027
PROJECT ISSUE DATE:	24.01.25
DRAWING TITLE:	


INTERIOR ELEVATIONS

SCALE: As indicated
DRAWING NUMBER:


ID1.3

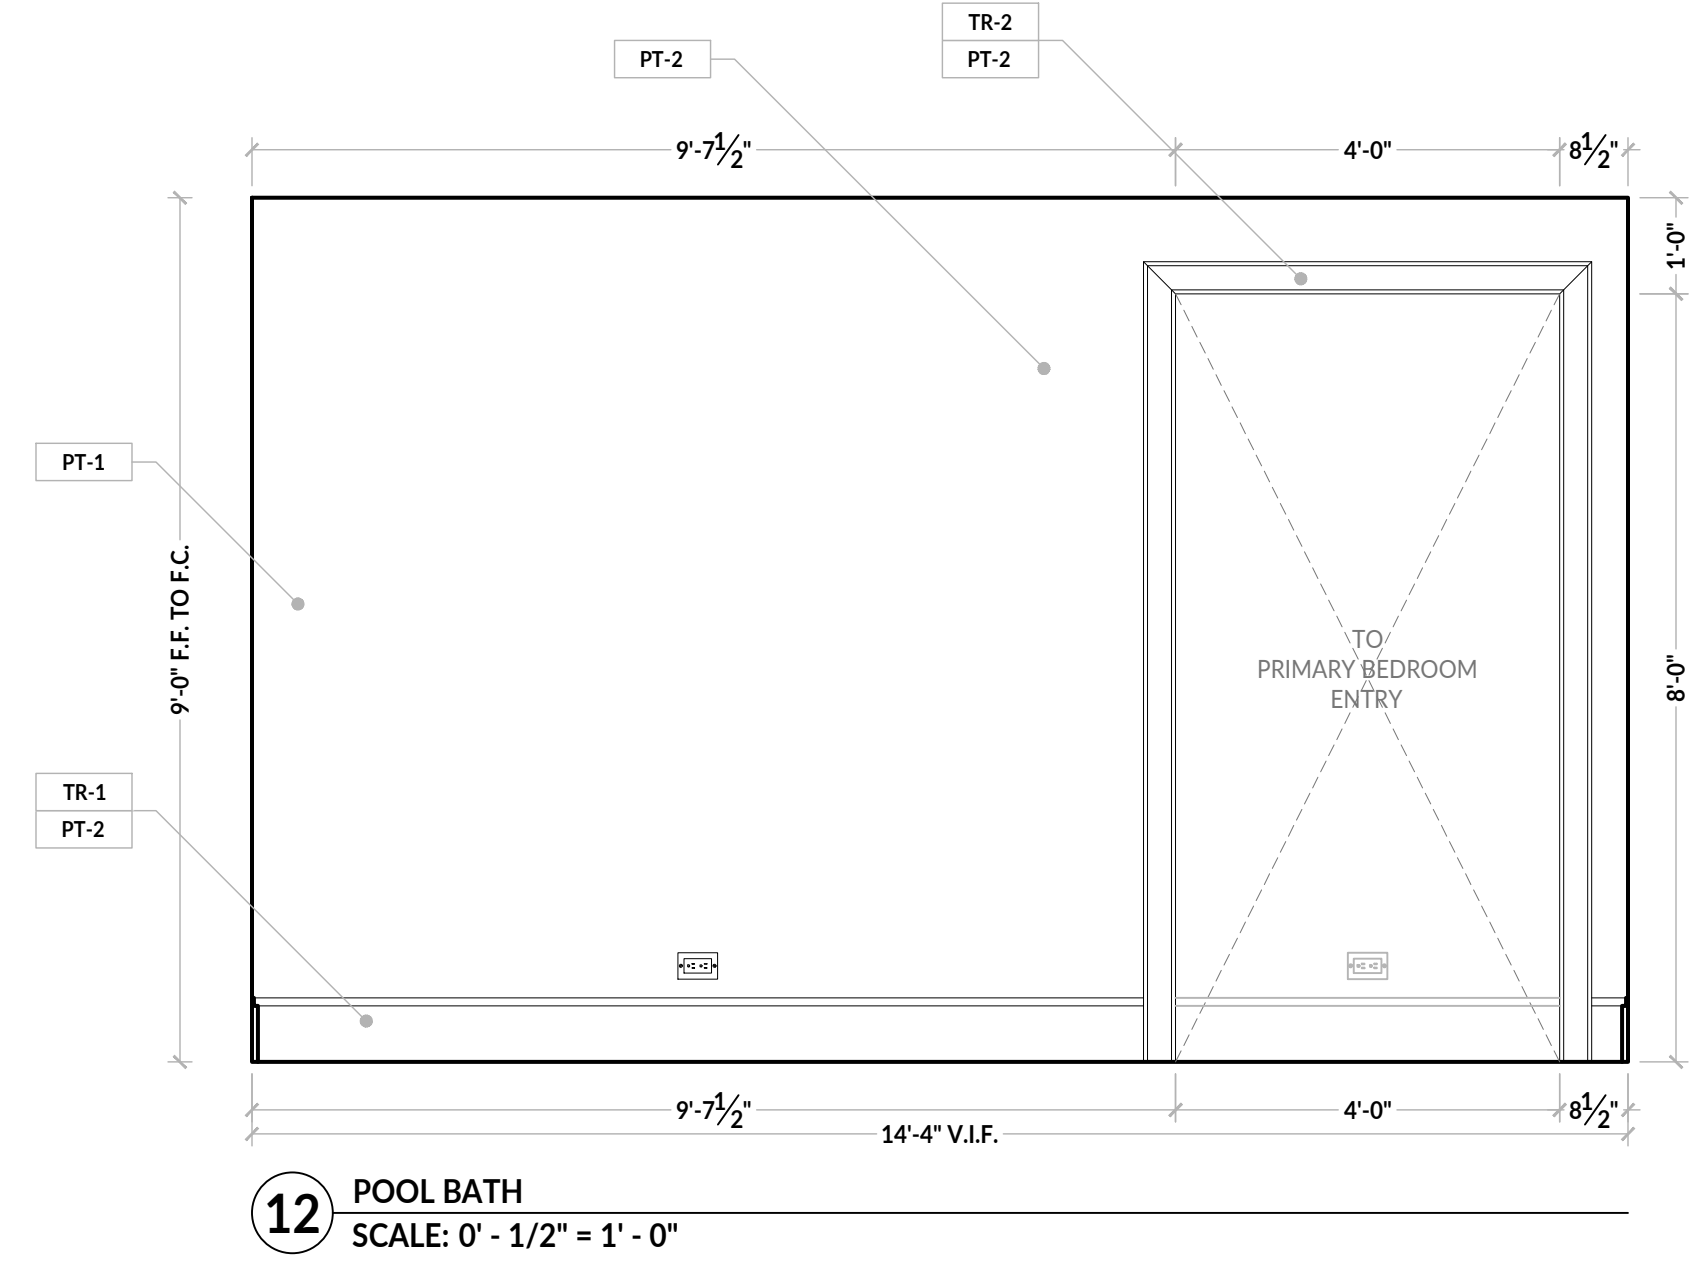


12 POOL BATH
SCALE: 0' - 1/2" = 1' - 0"

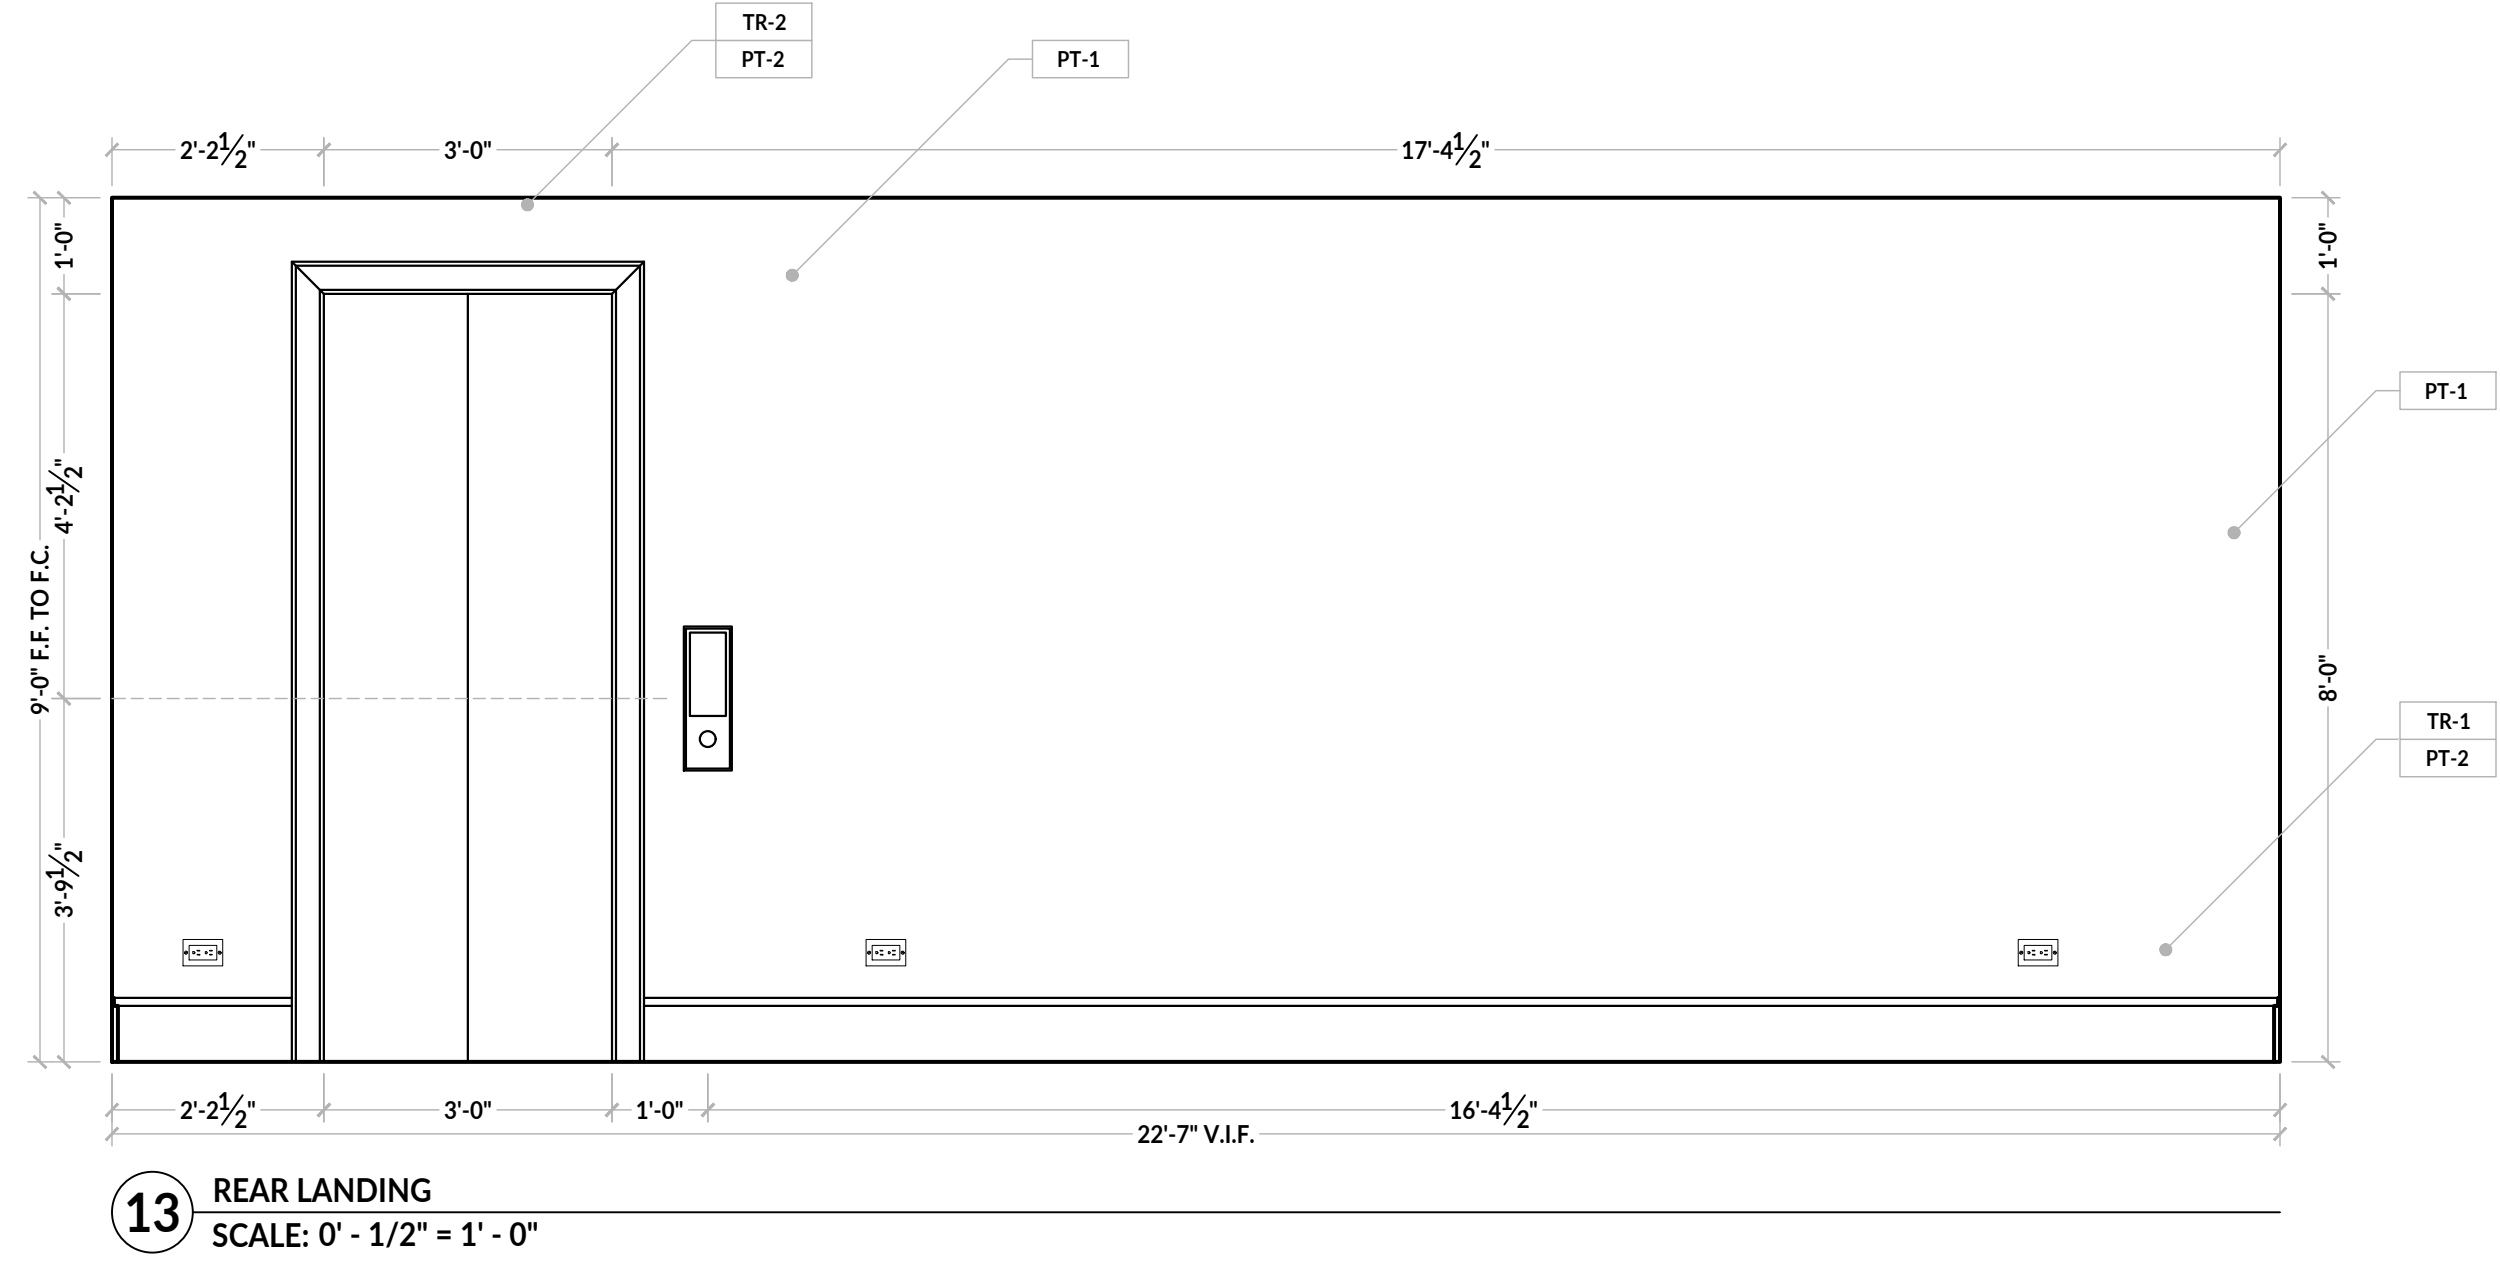


13 REAR LANDING
SCALE: 0' - 1/2" = 1' - 0"

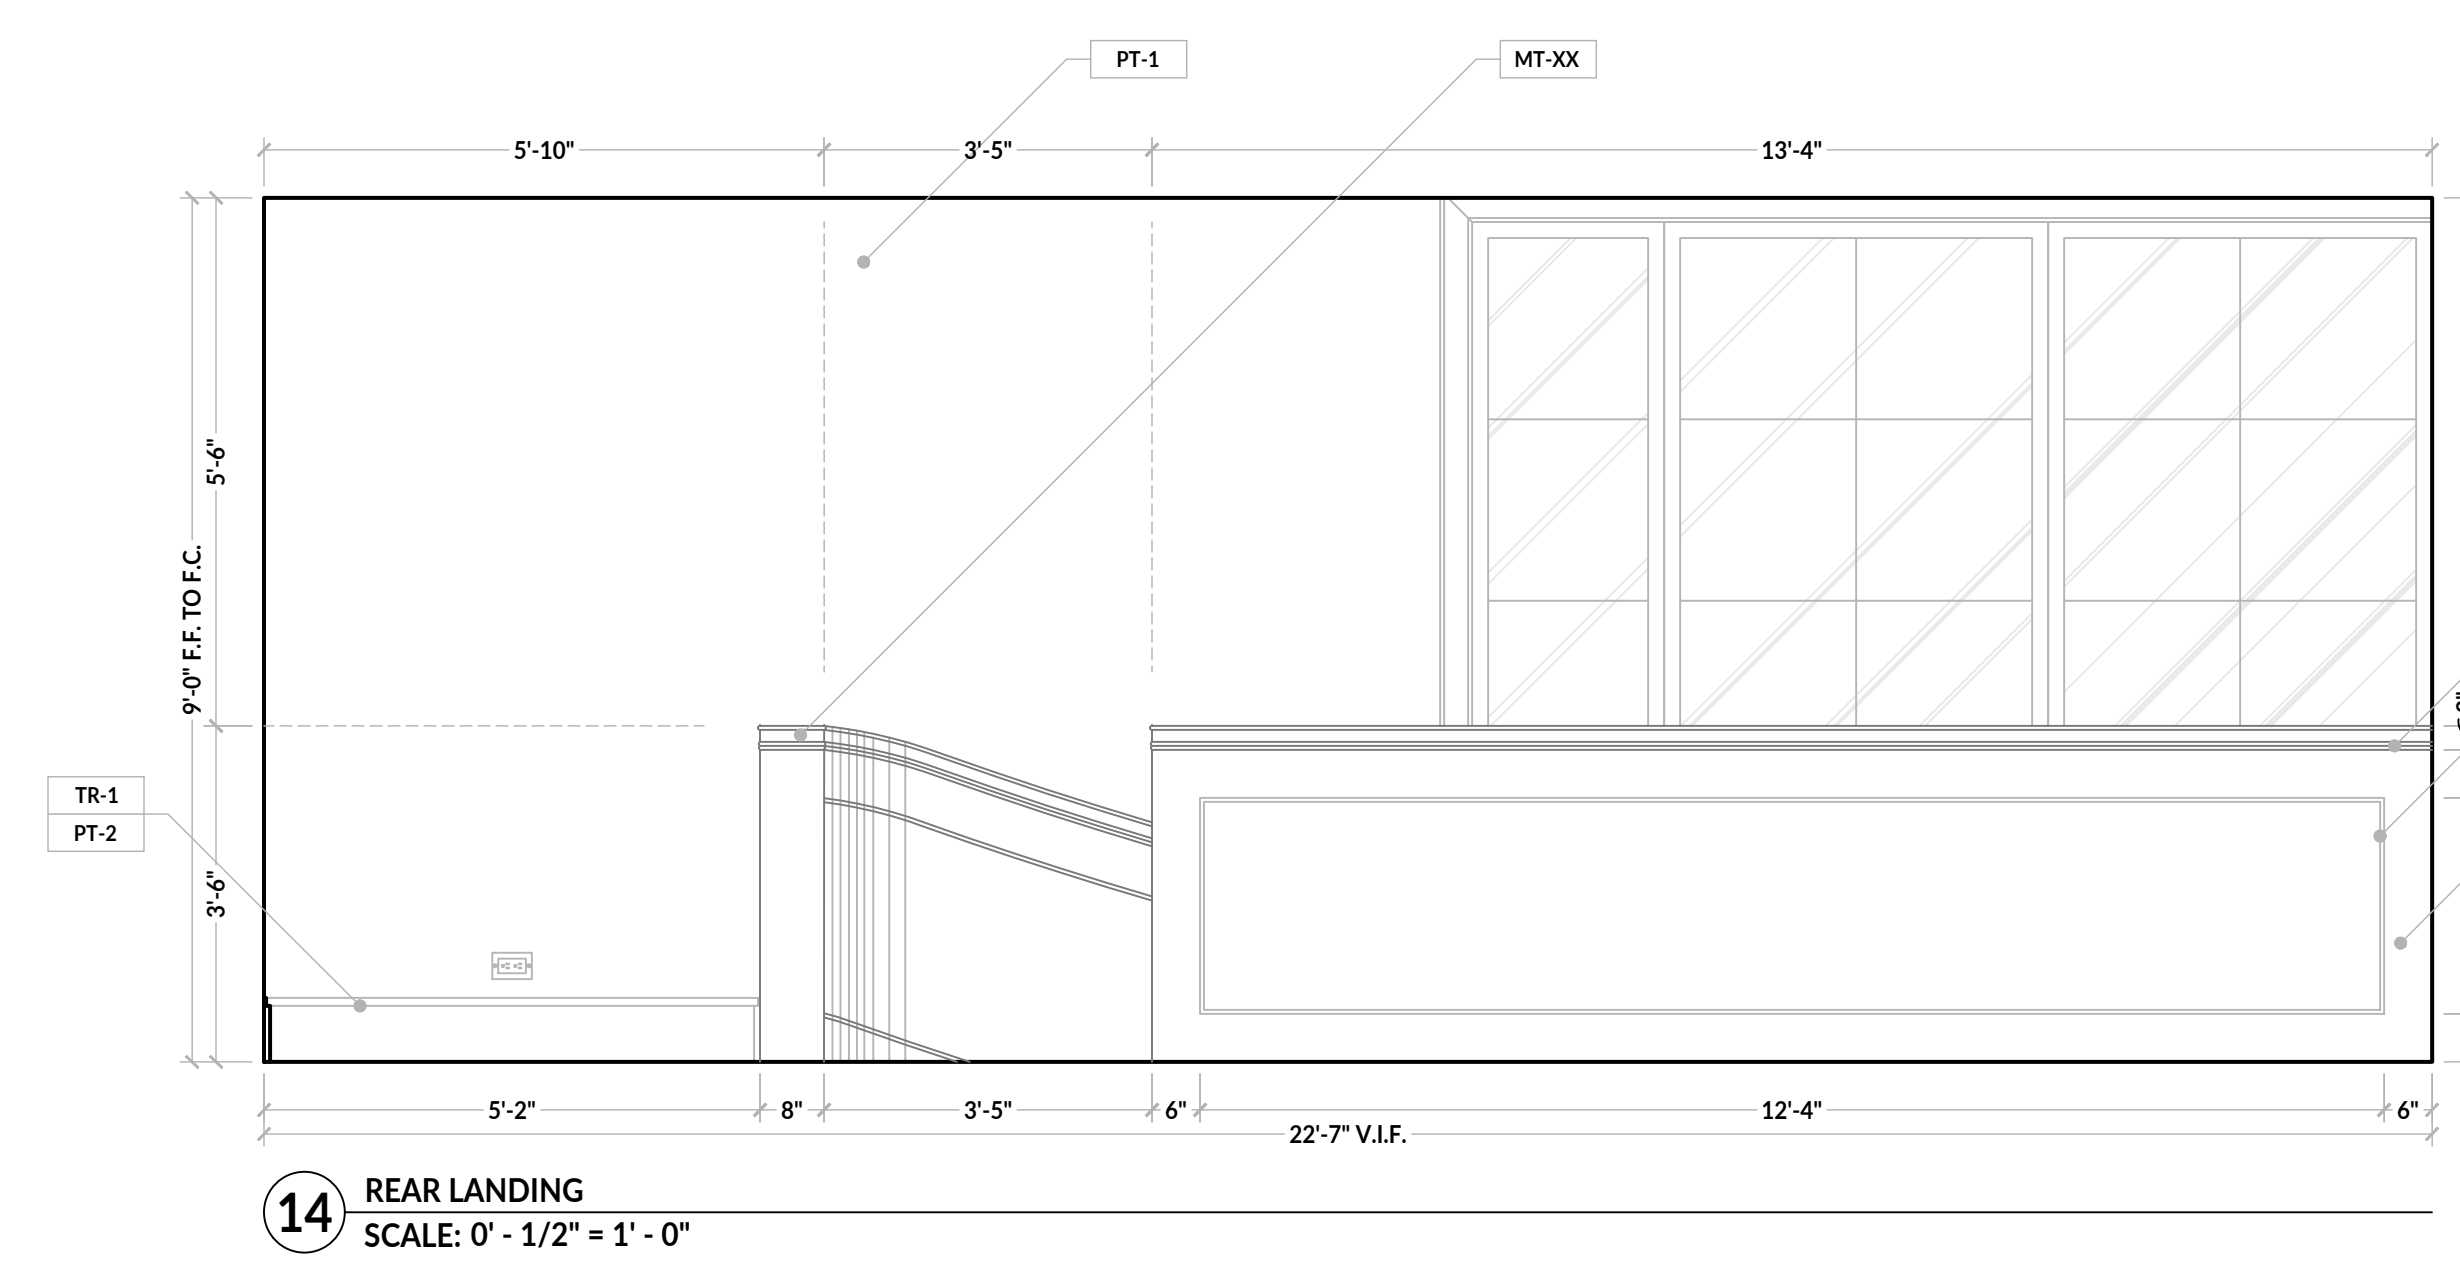


14 REAR LANDING
SCALE: 0' - 1/2" = 1' - 0"

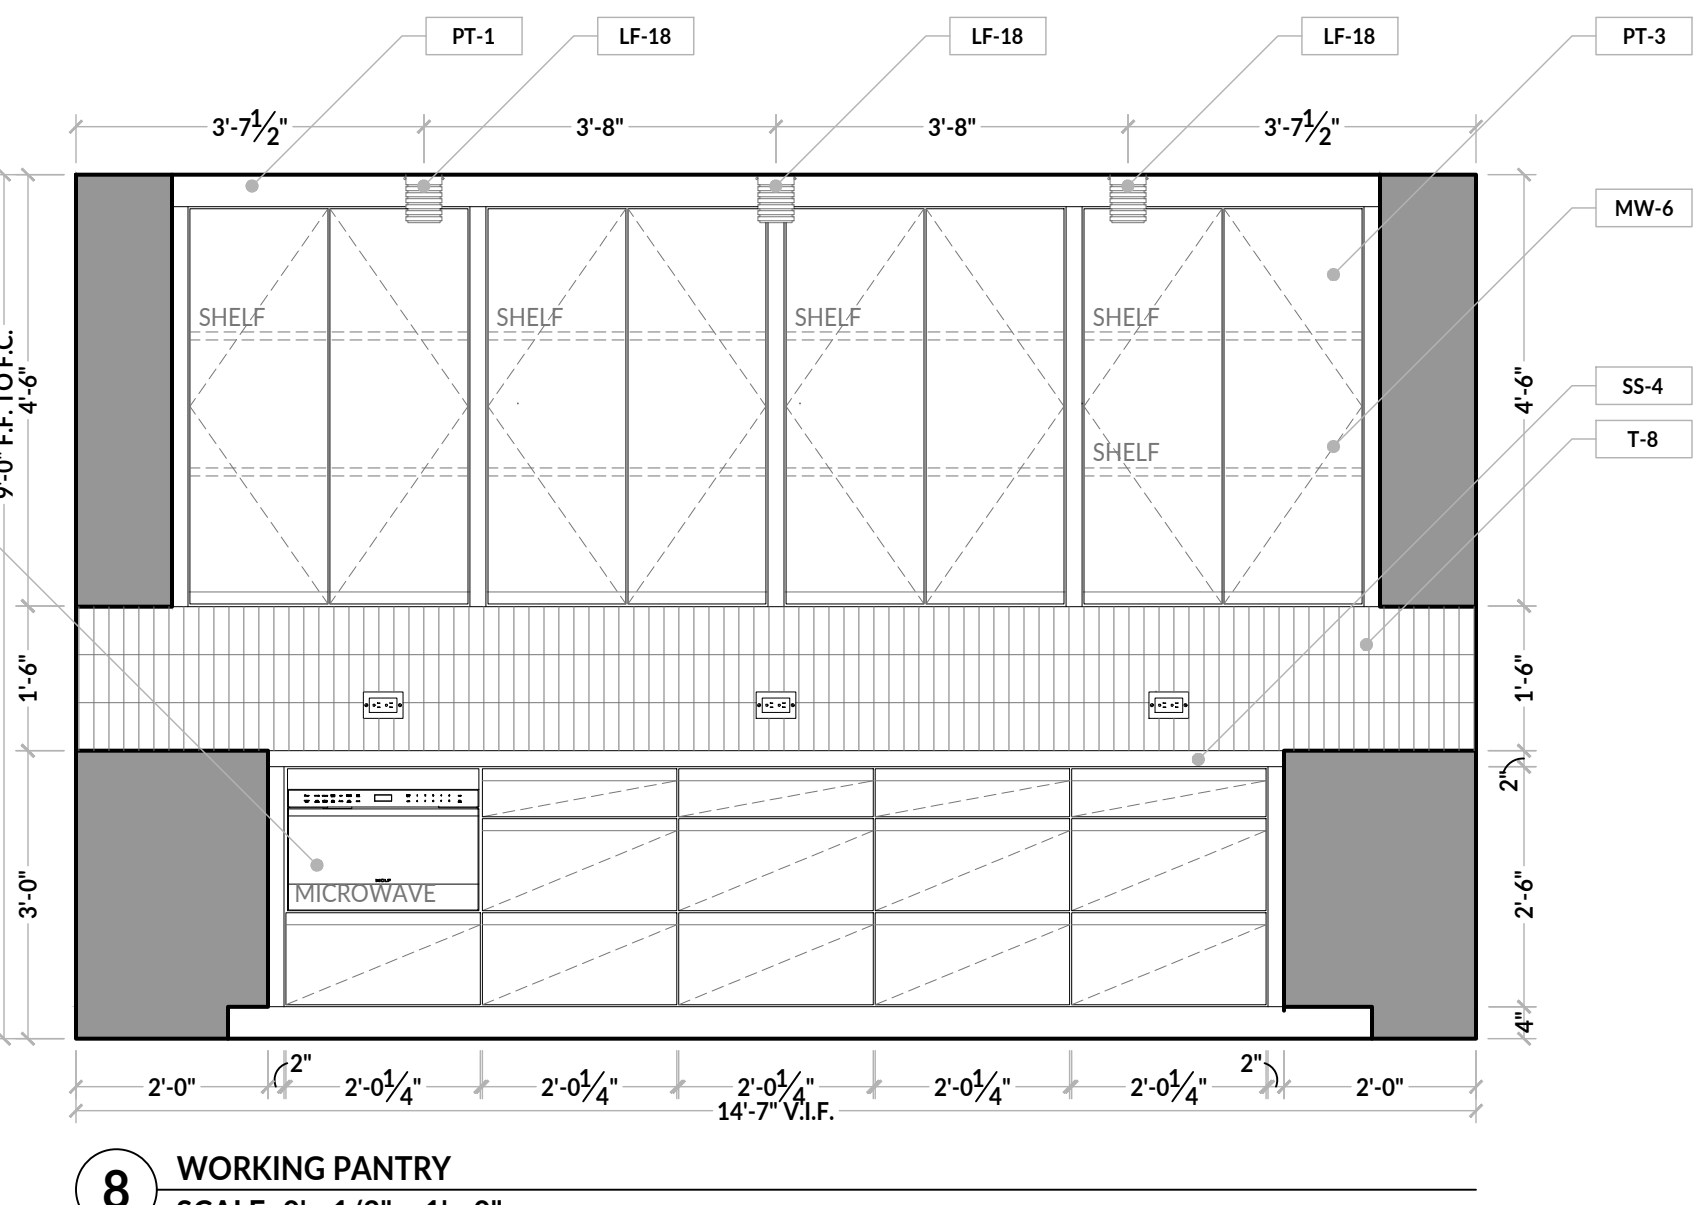


8 WORKING PANTRY
SCALE: 0' - 1/2" = 1' - 0"

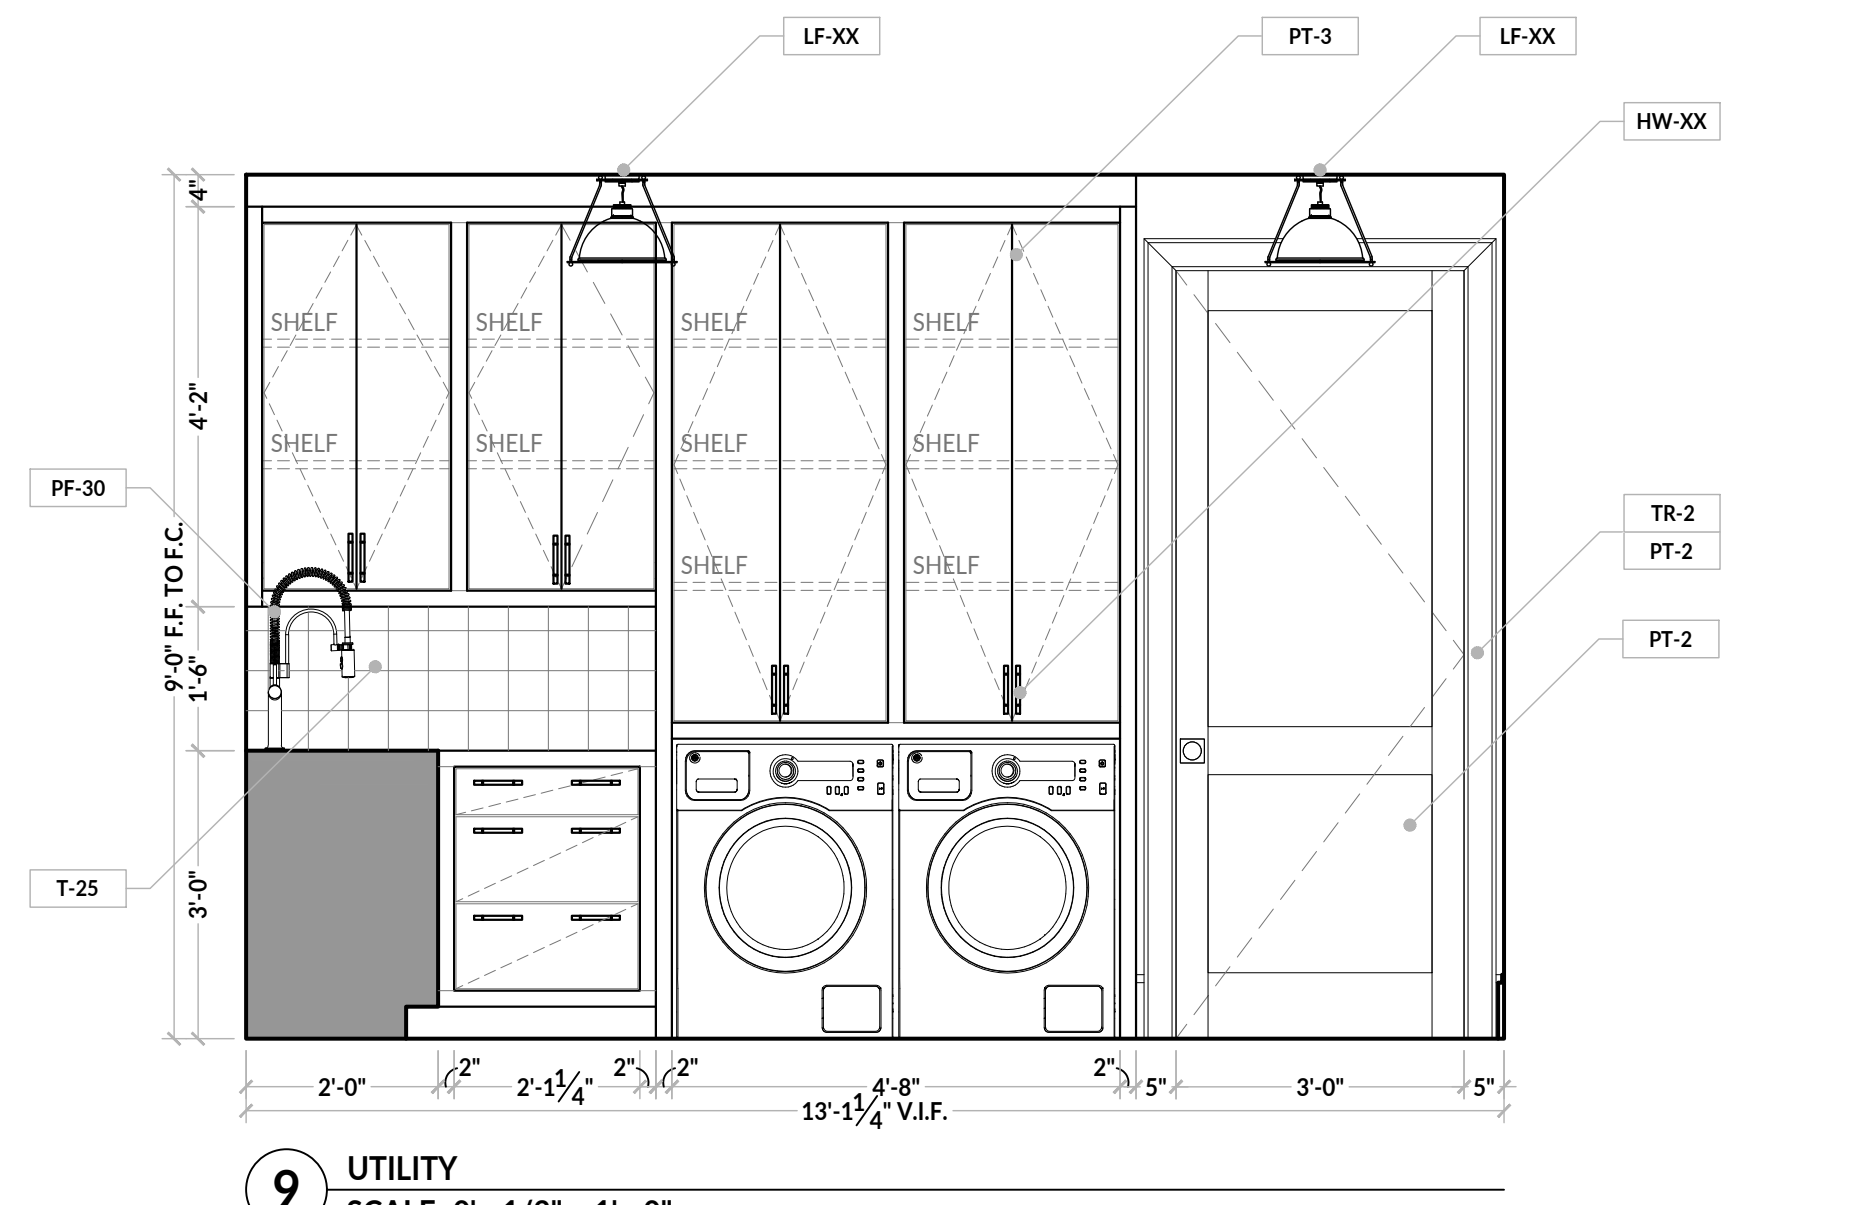


9 UTILITY
SCALE: 0' - 1/2" = 1' - 0"

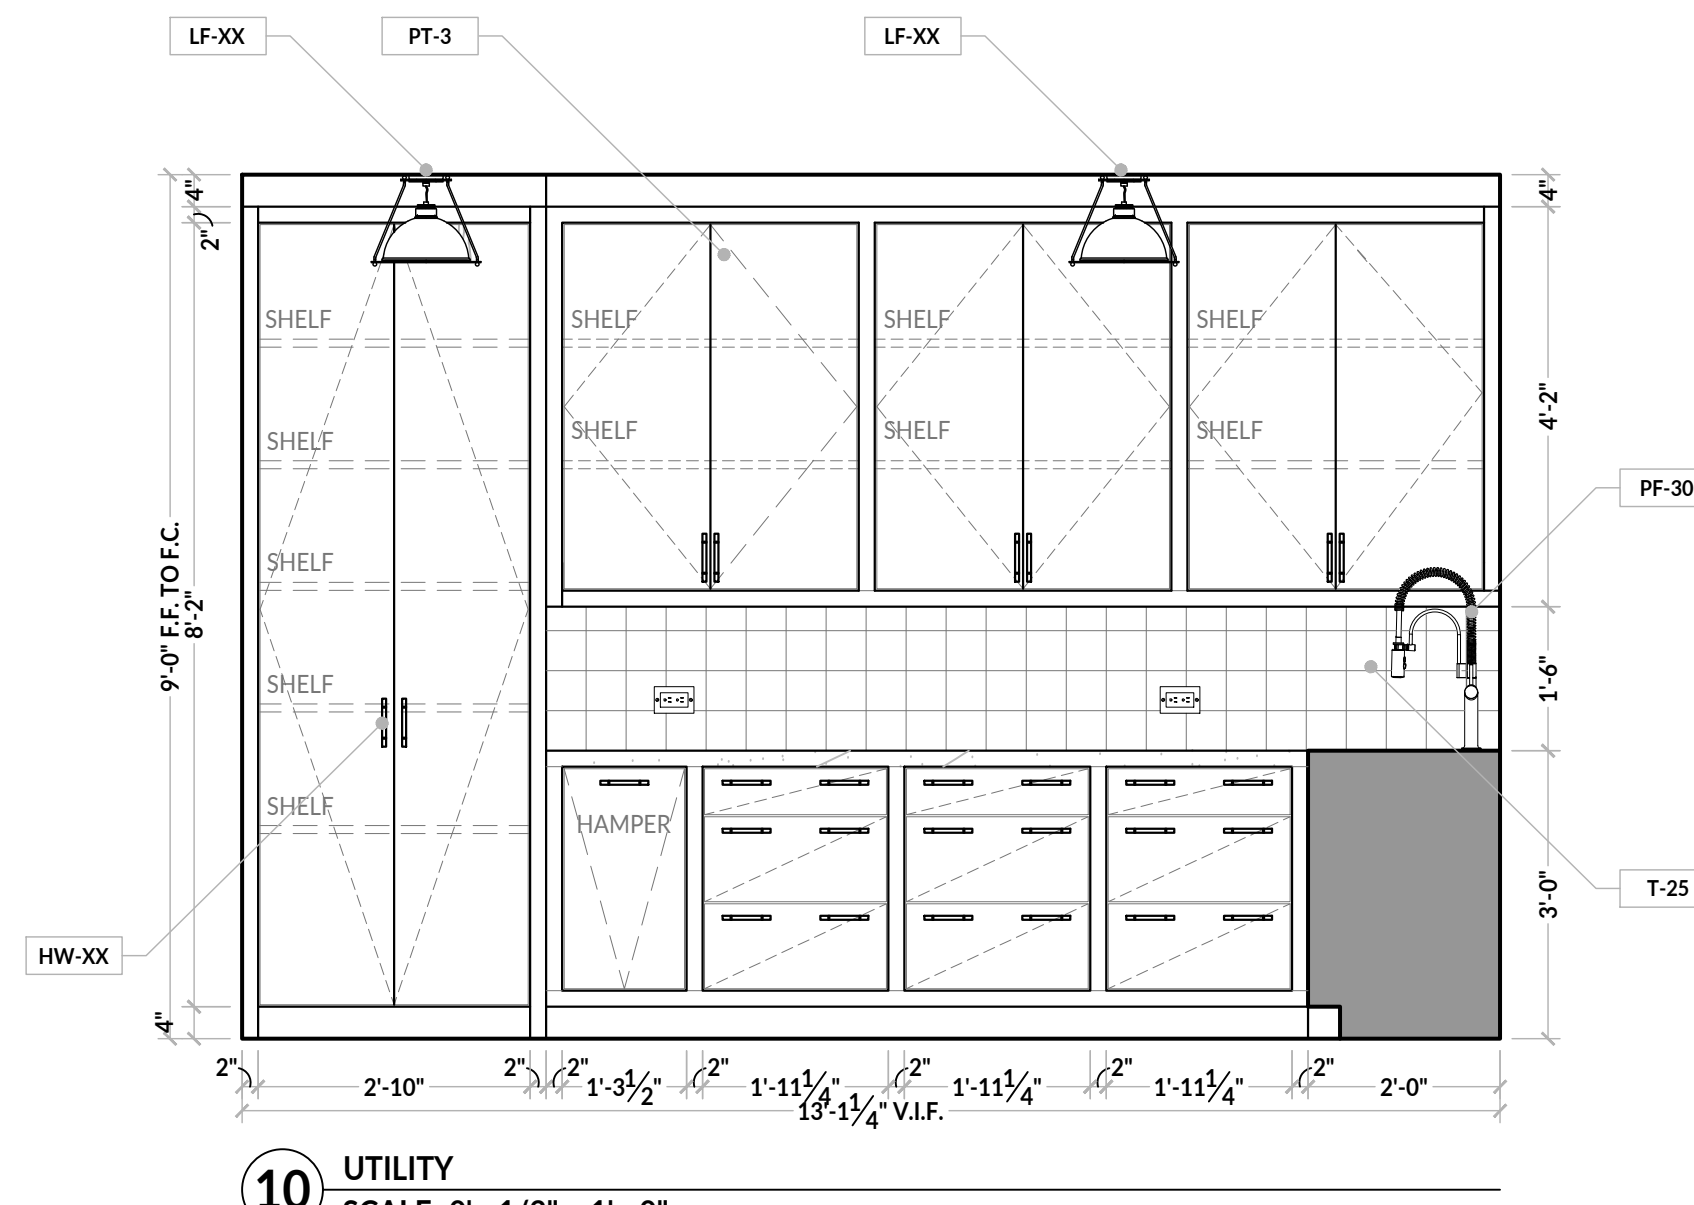


10 UTILITY
SCALE: 0' - 1/2" = 1' - 0"

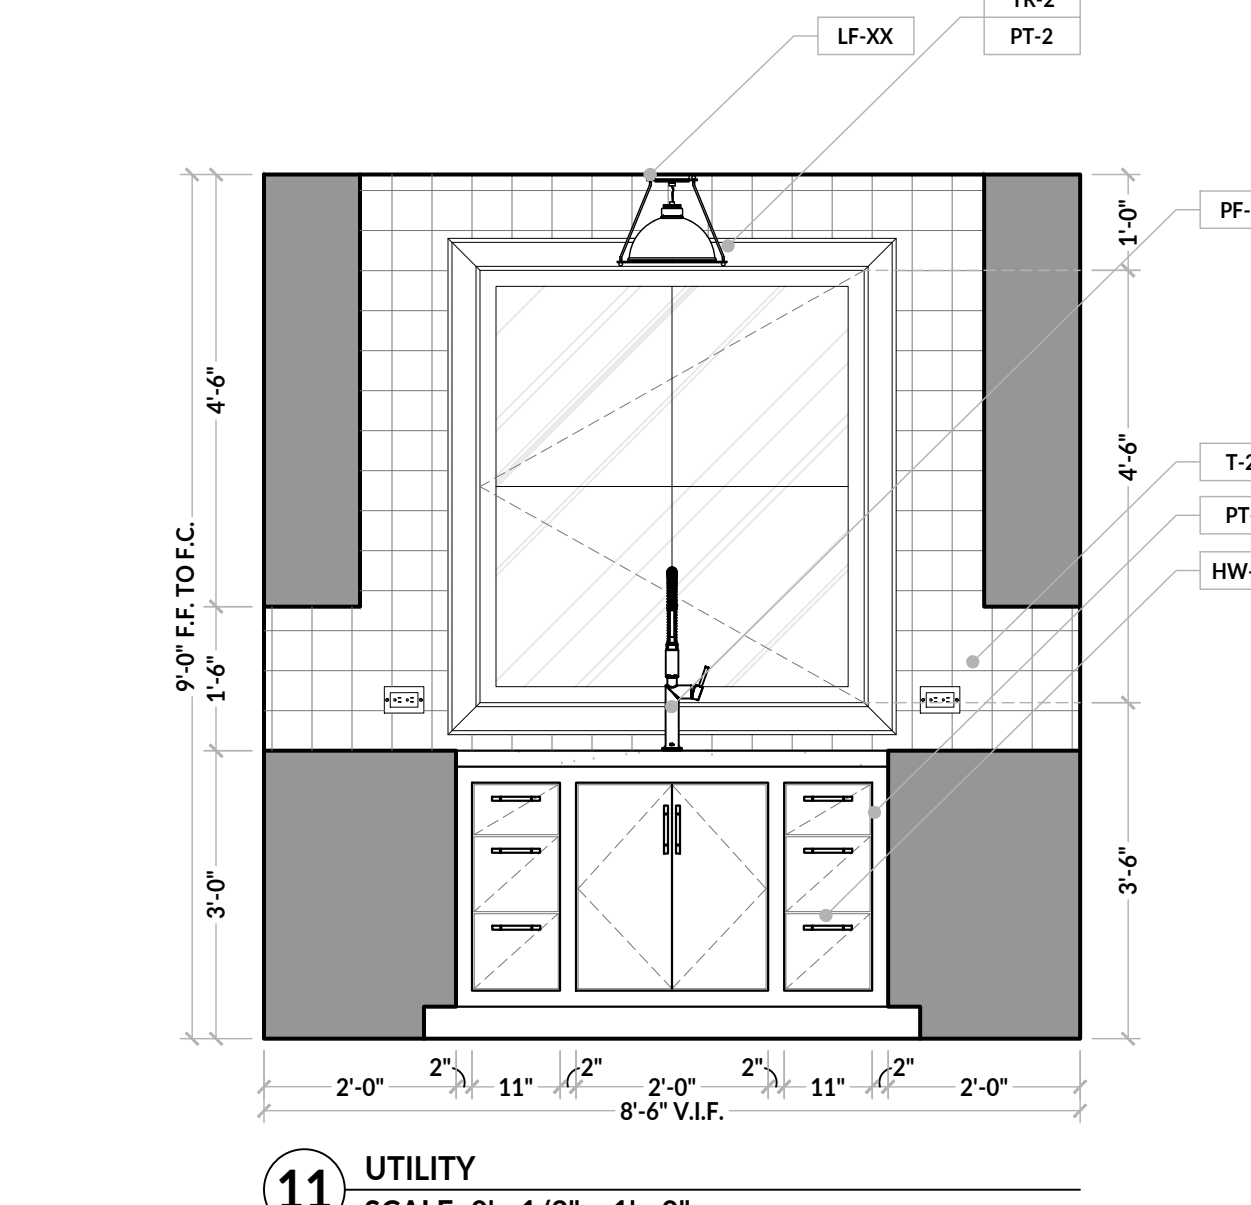


11 UTILITY
SCALE: 0' - 1/2" = 1' - 0"

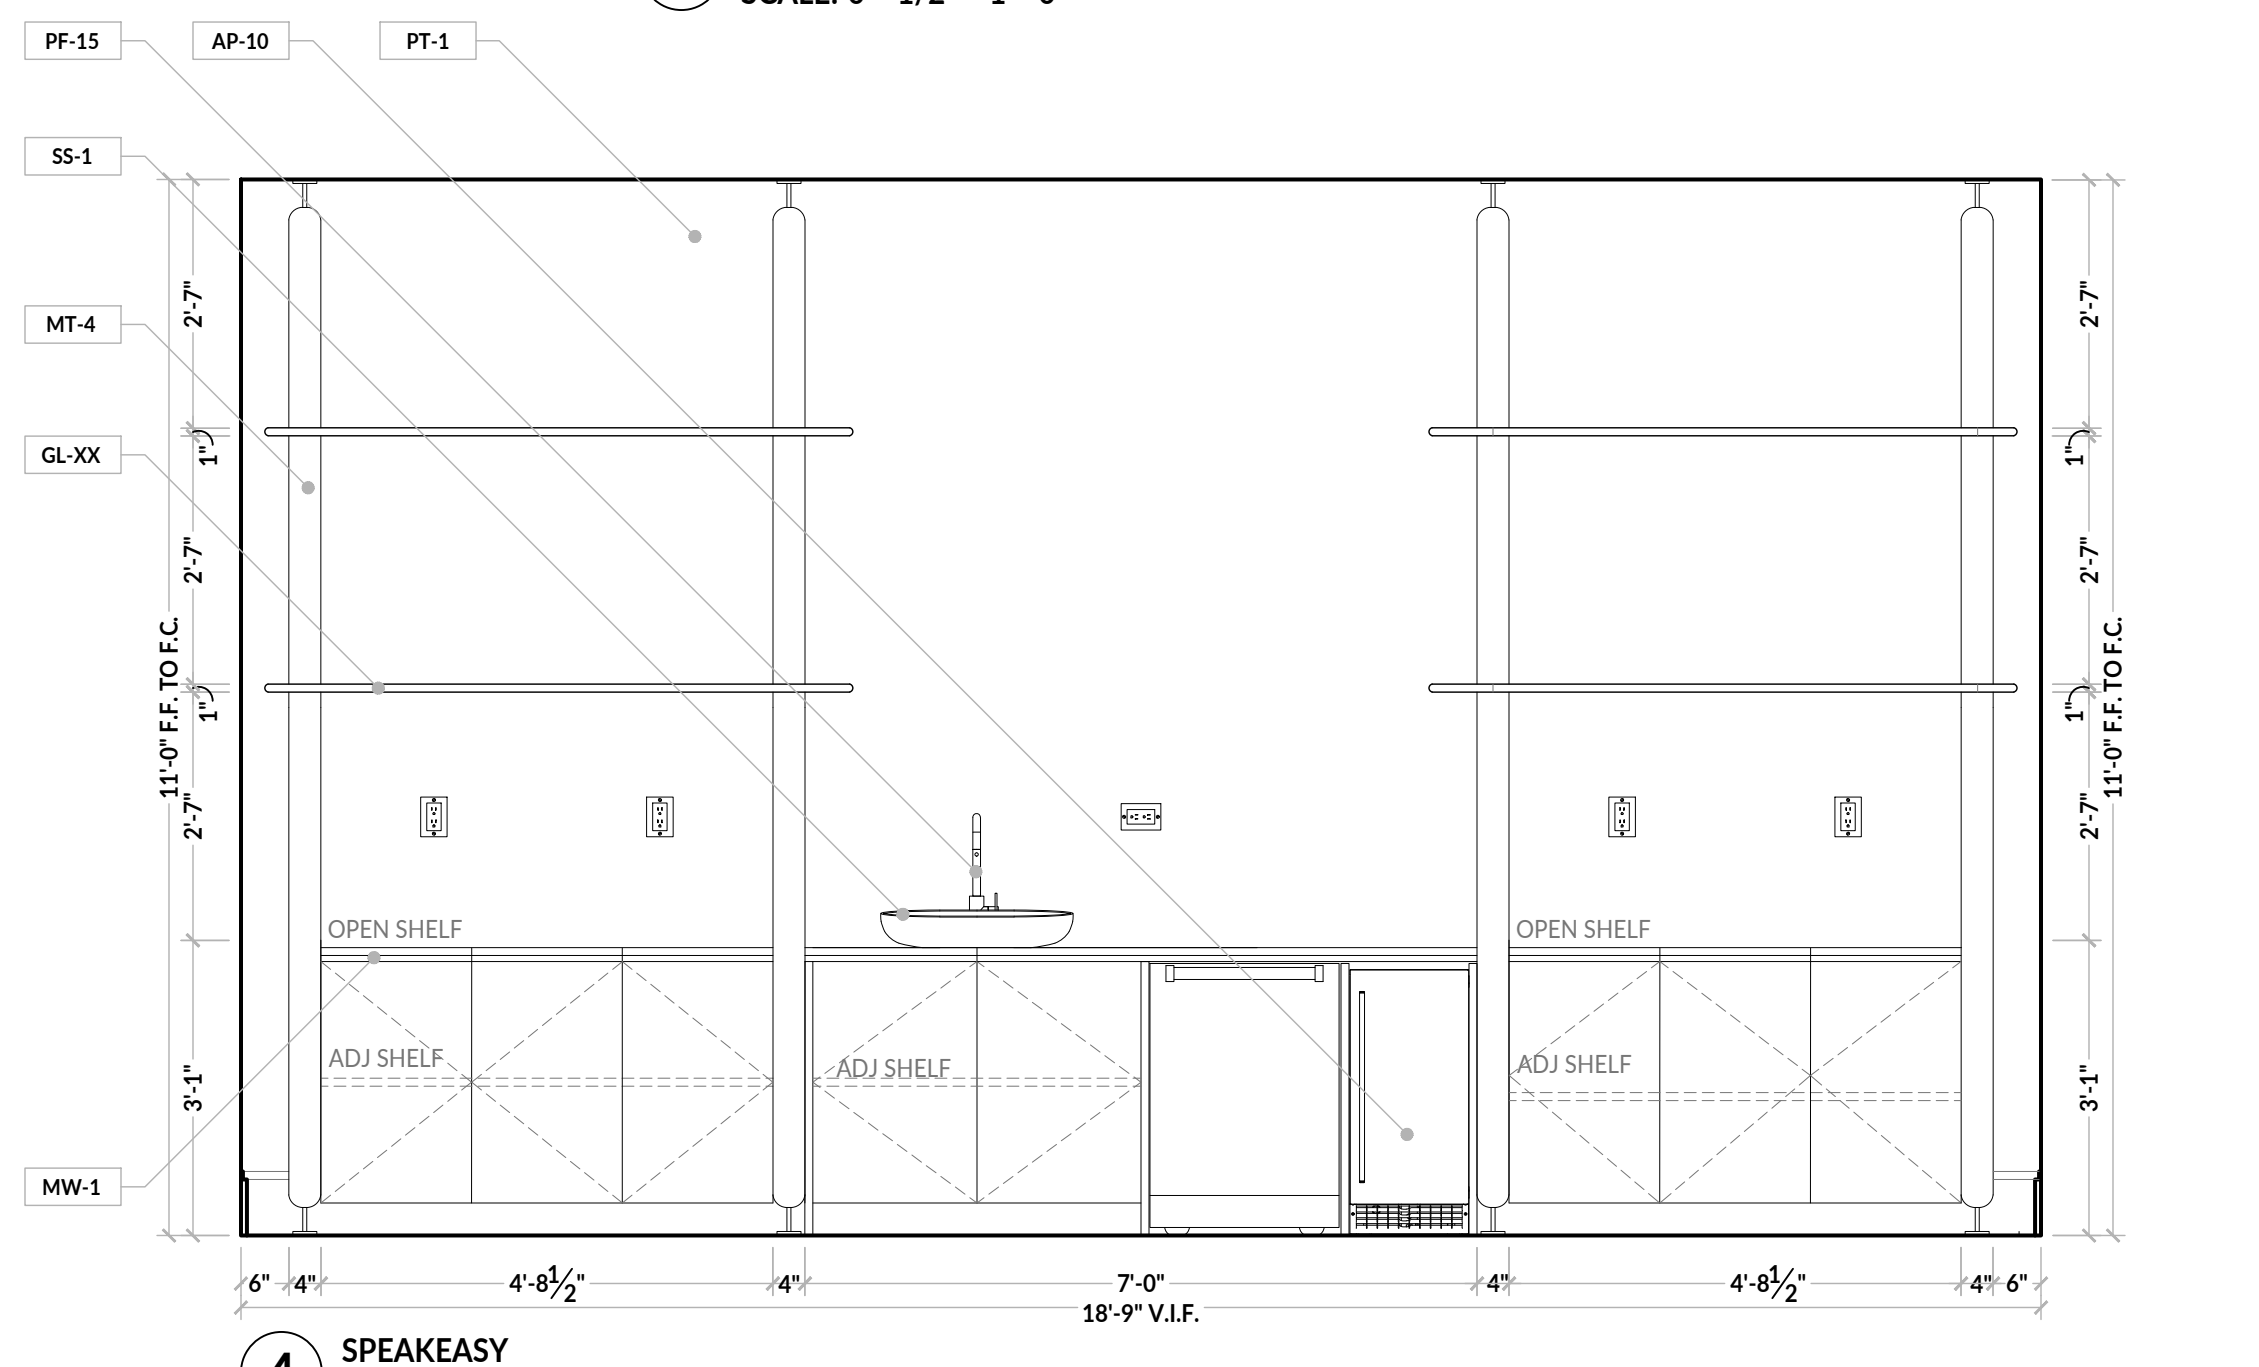


4 SPEAKEASY
SCALE: 0' - 1/2" = 1' - 0"

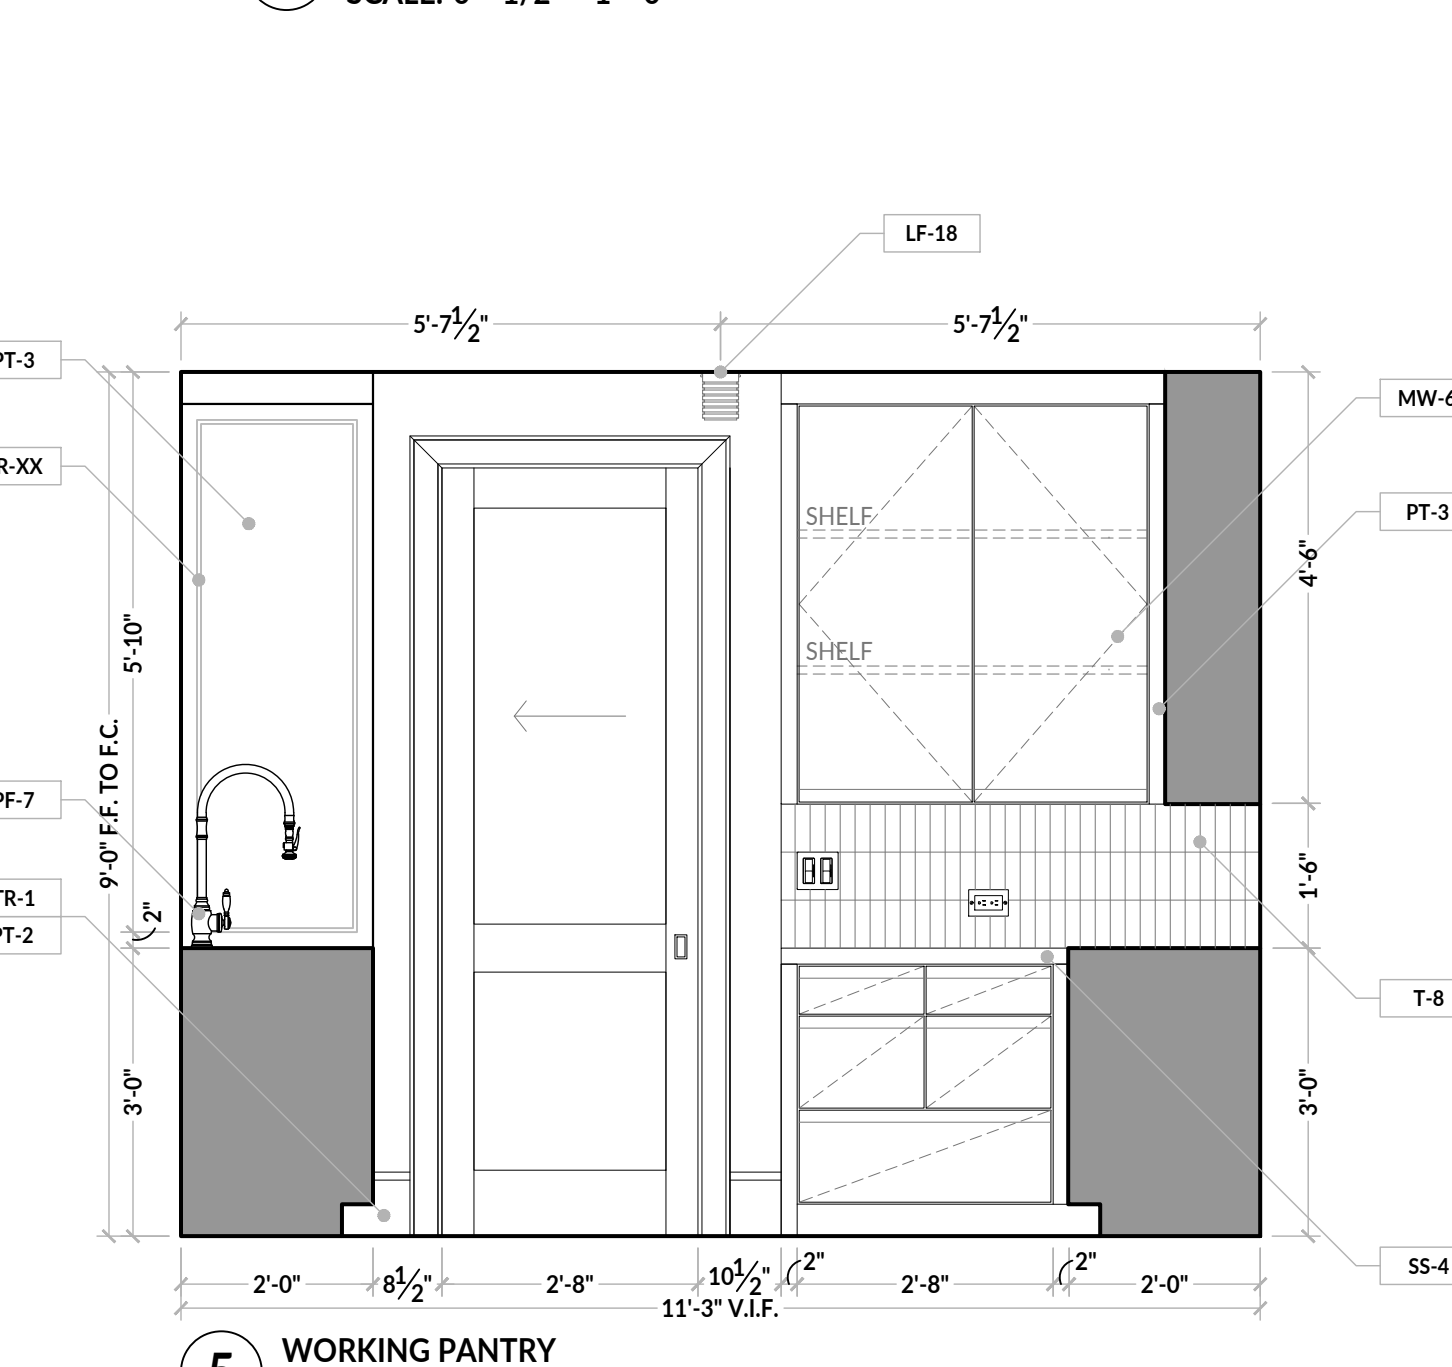


5 WORKING PANTRY
SCALE: 0' - 1/2" = 1' - 0"

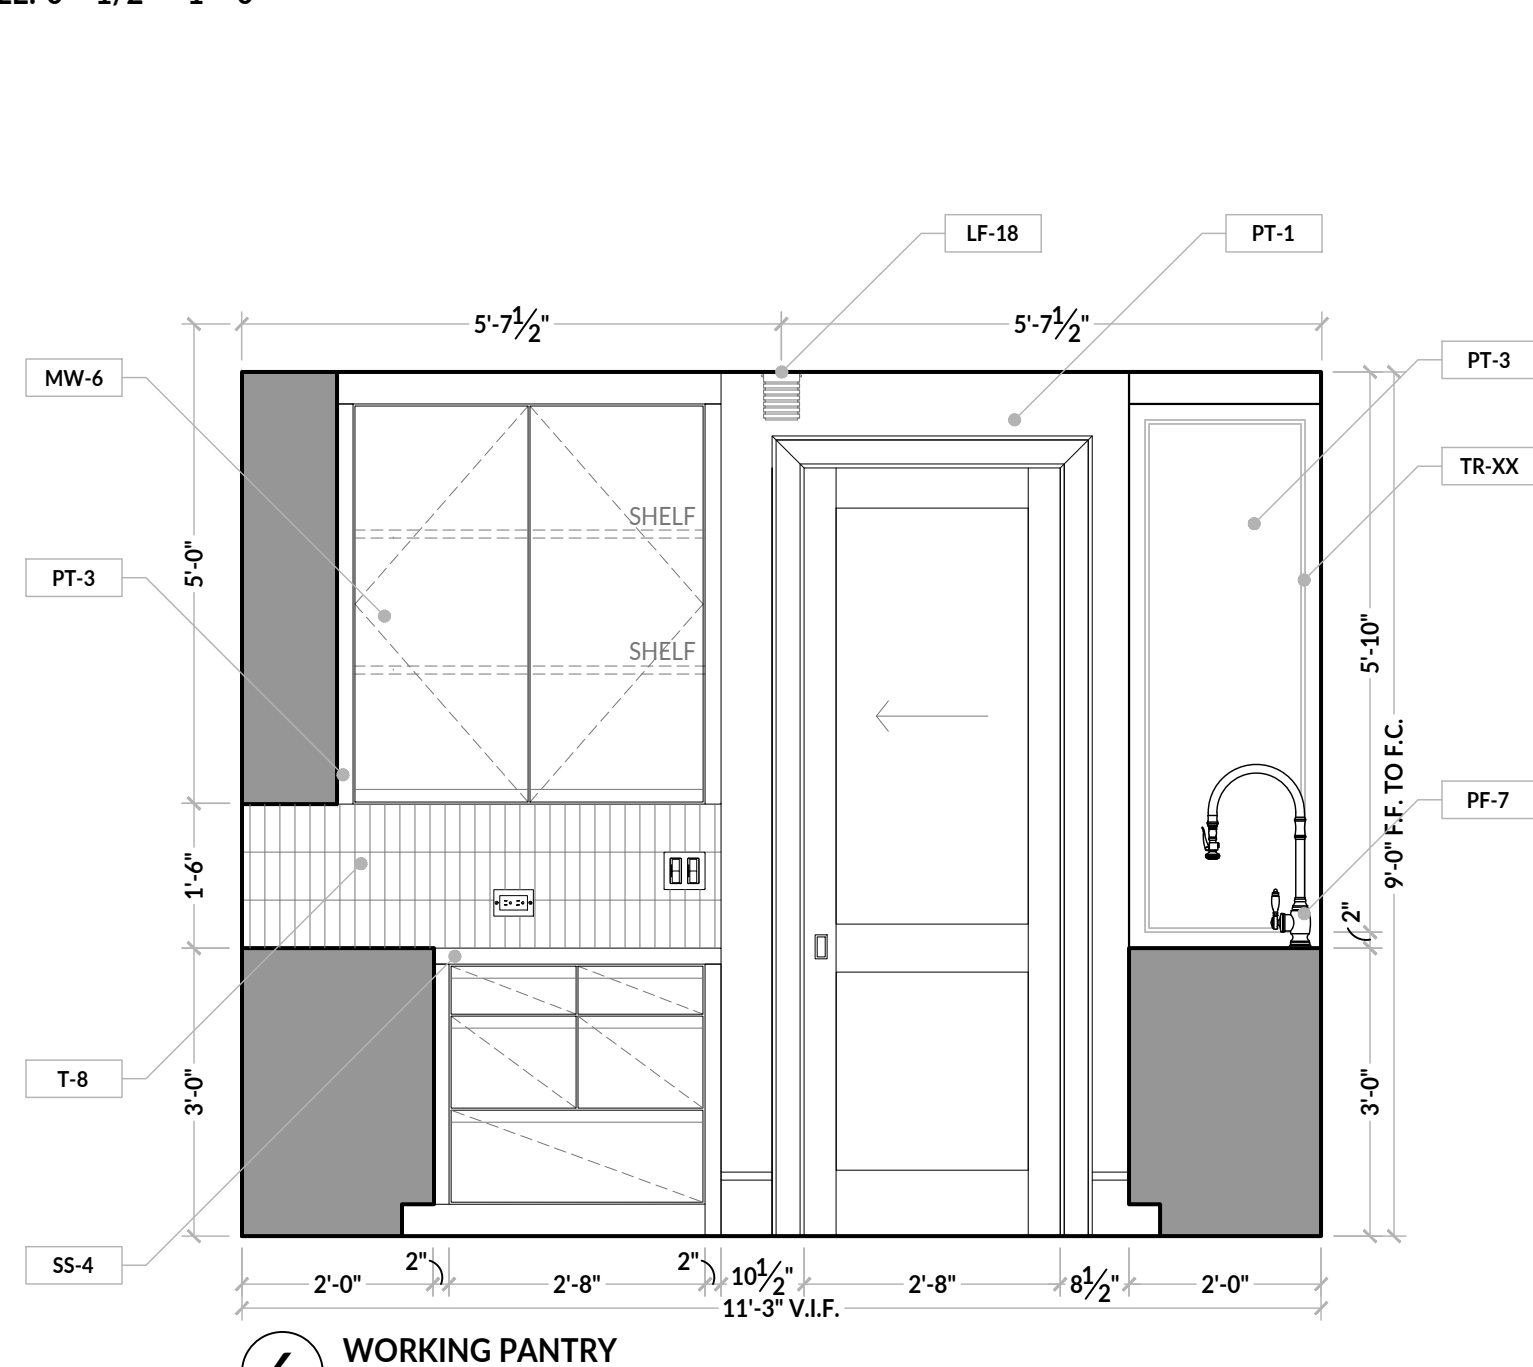


6 WORKING PANTRY
SCALE: 0' - 1/2" = 1' - 0"

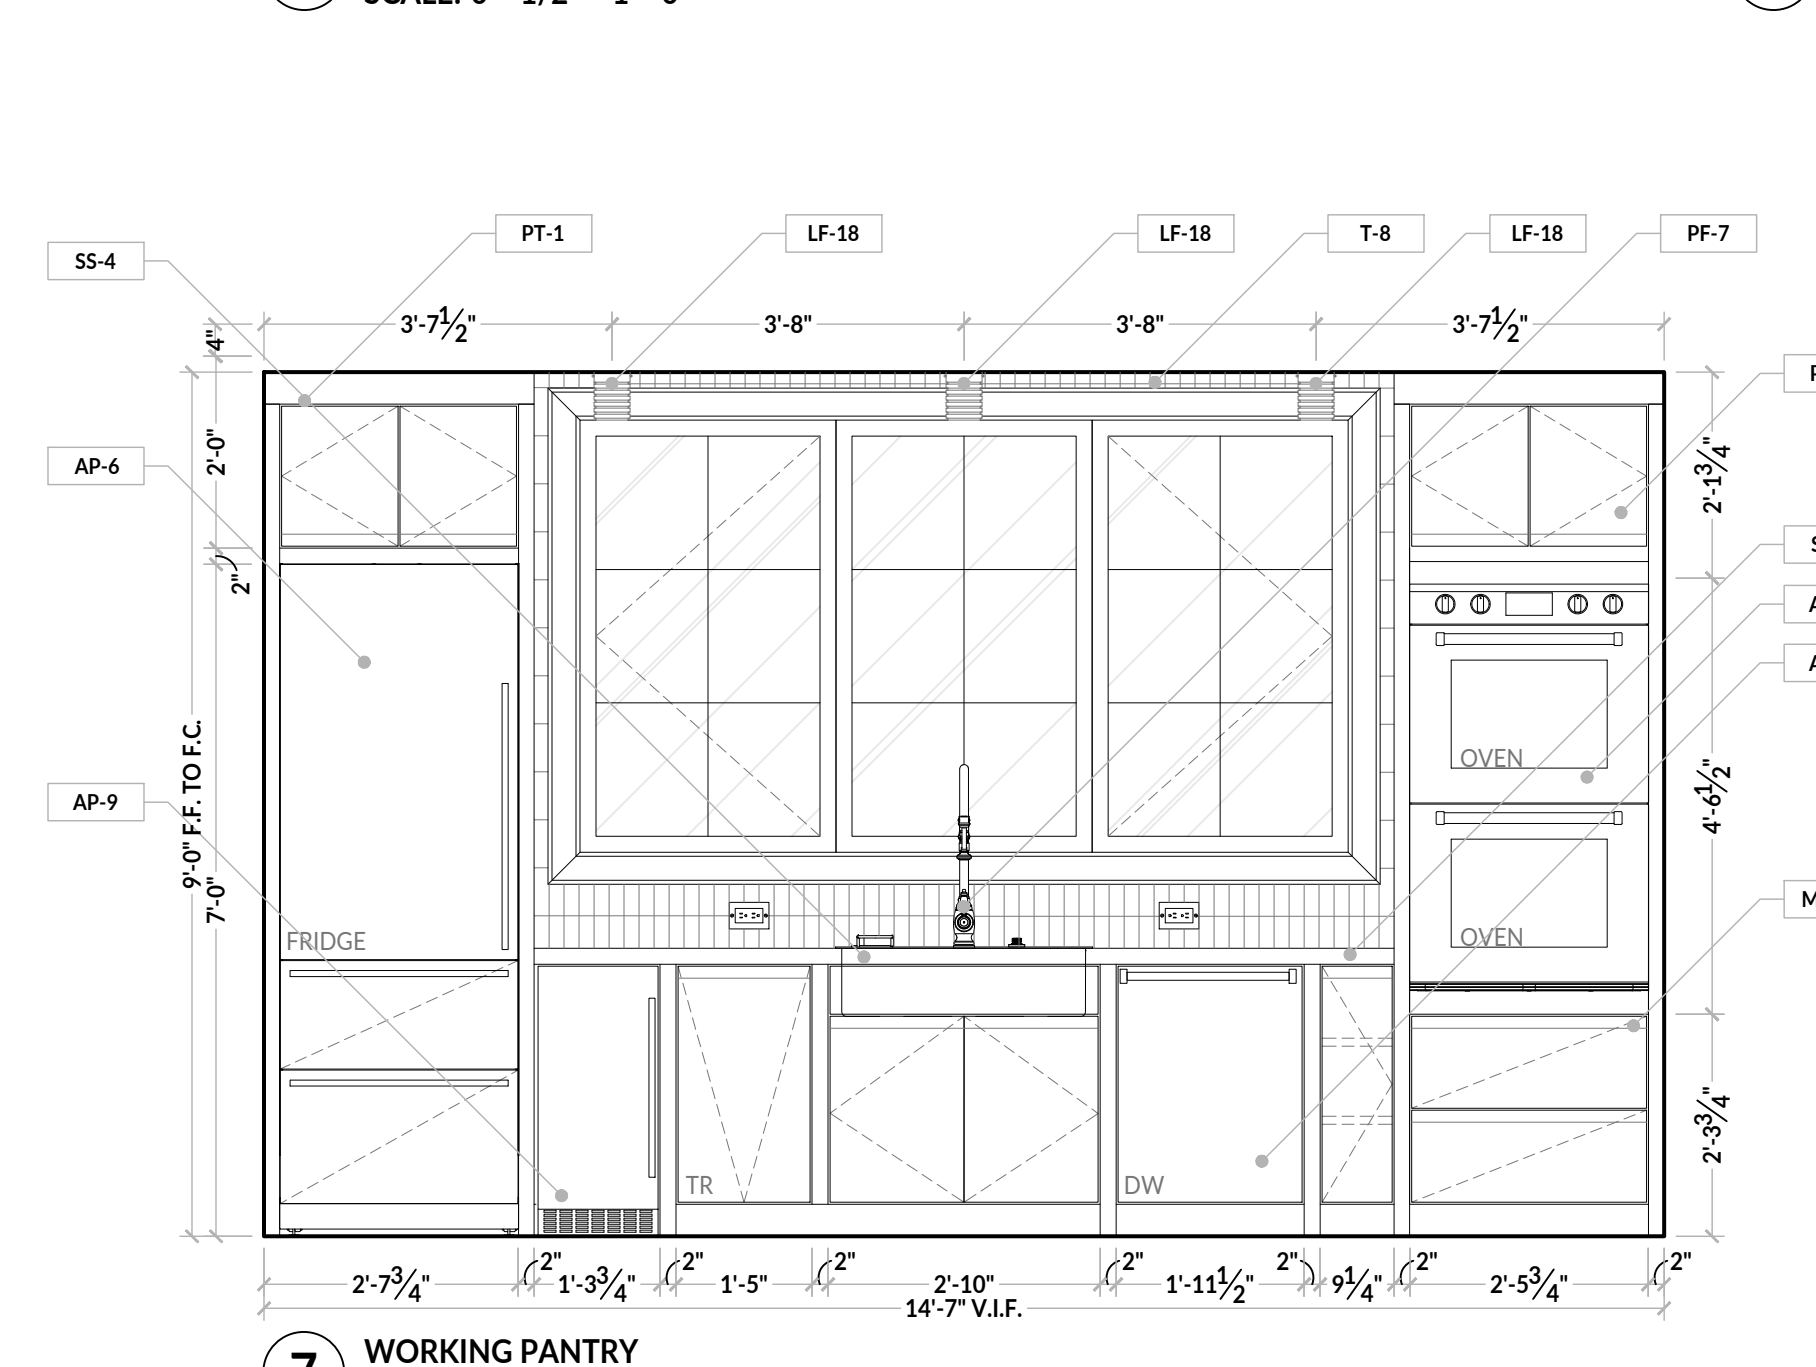


7 WORKING PANTRY
SCALE: 0' - 1/2" = 1' - 0"

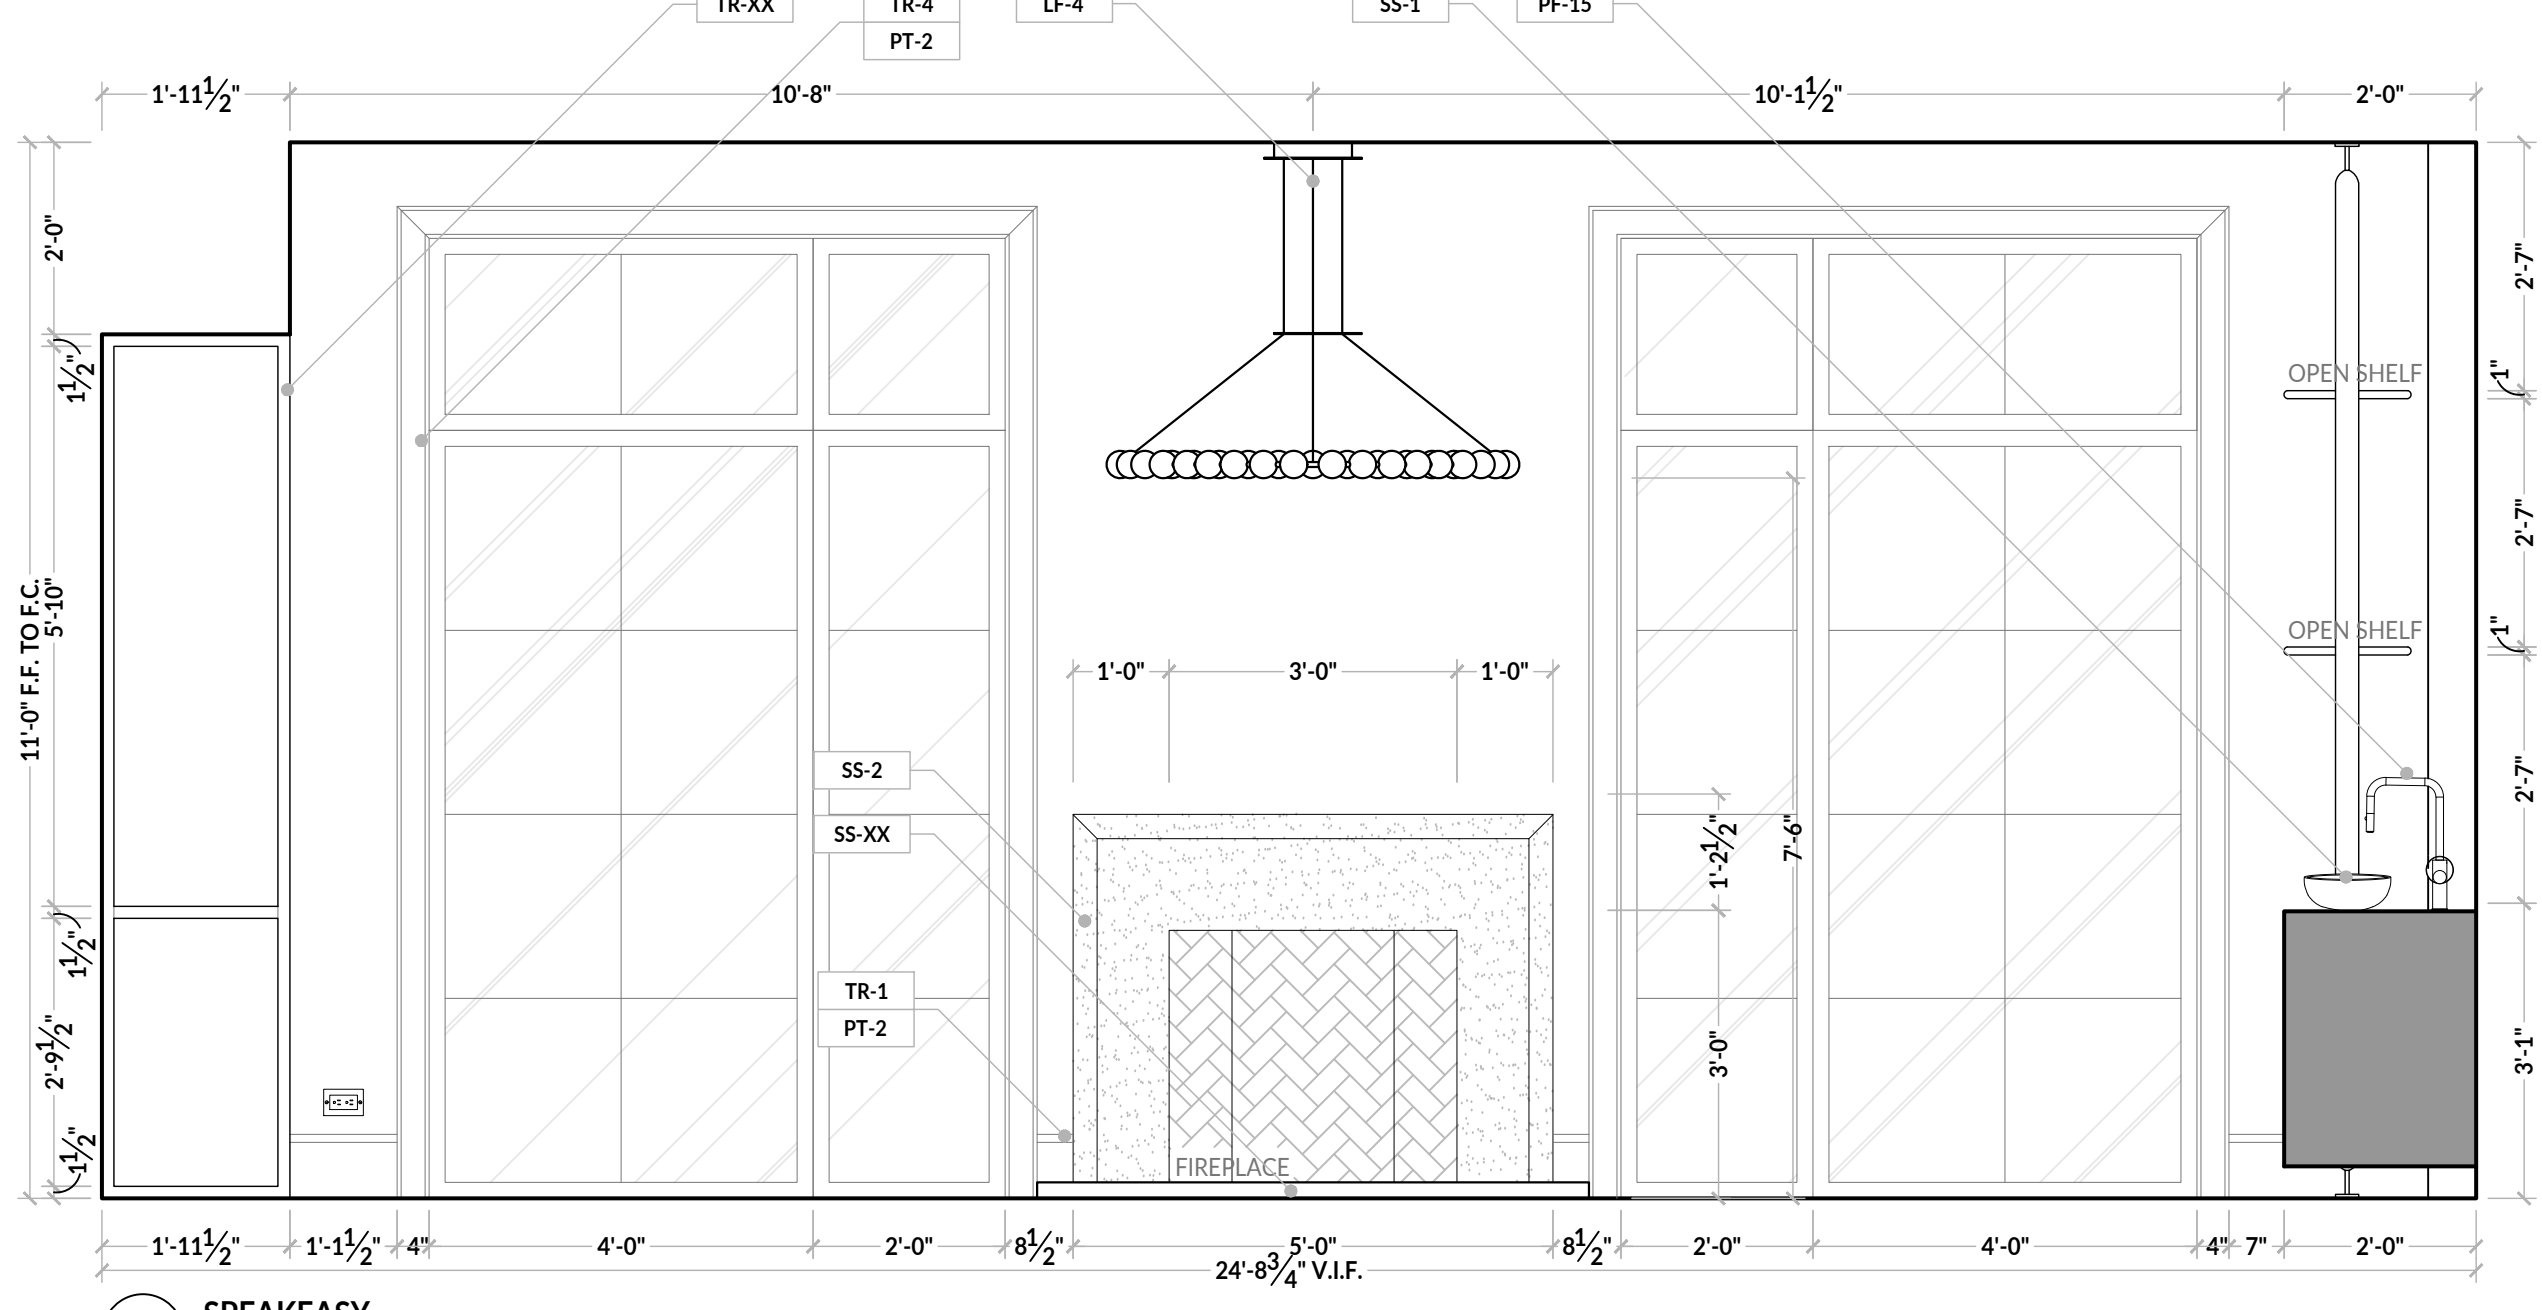


1 SPEAKEASY
SCALE: 0' - 1/2" = 1' - 0"

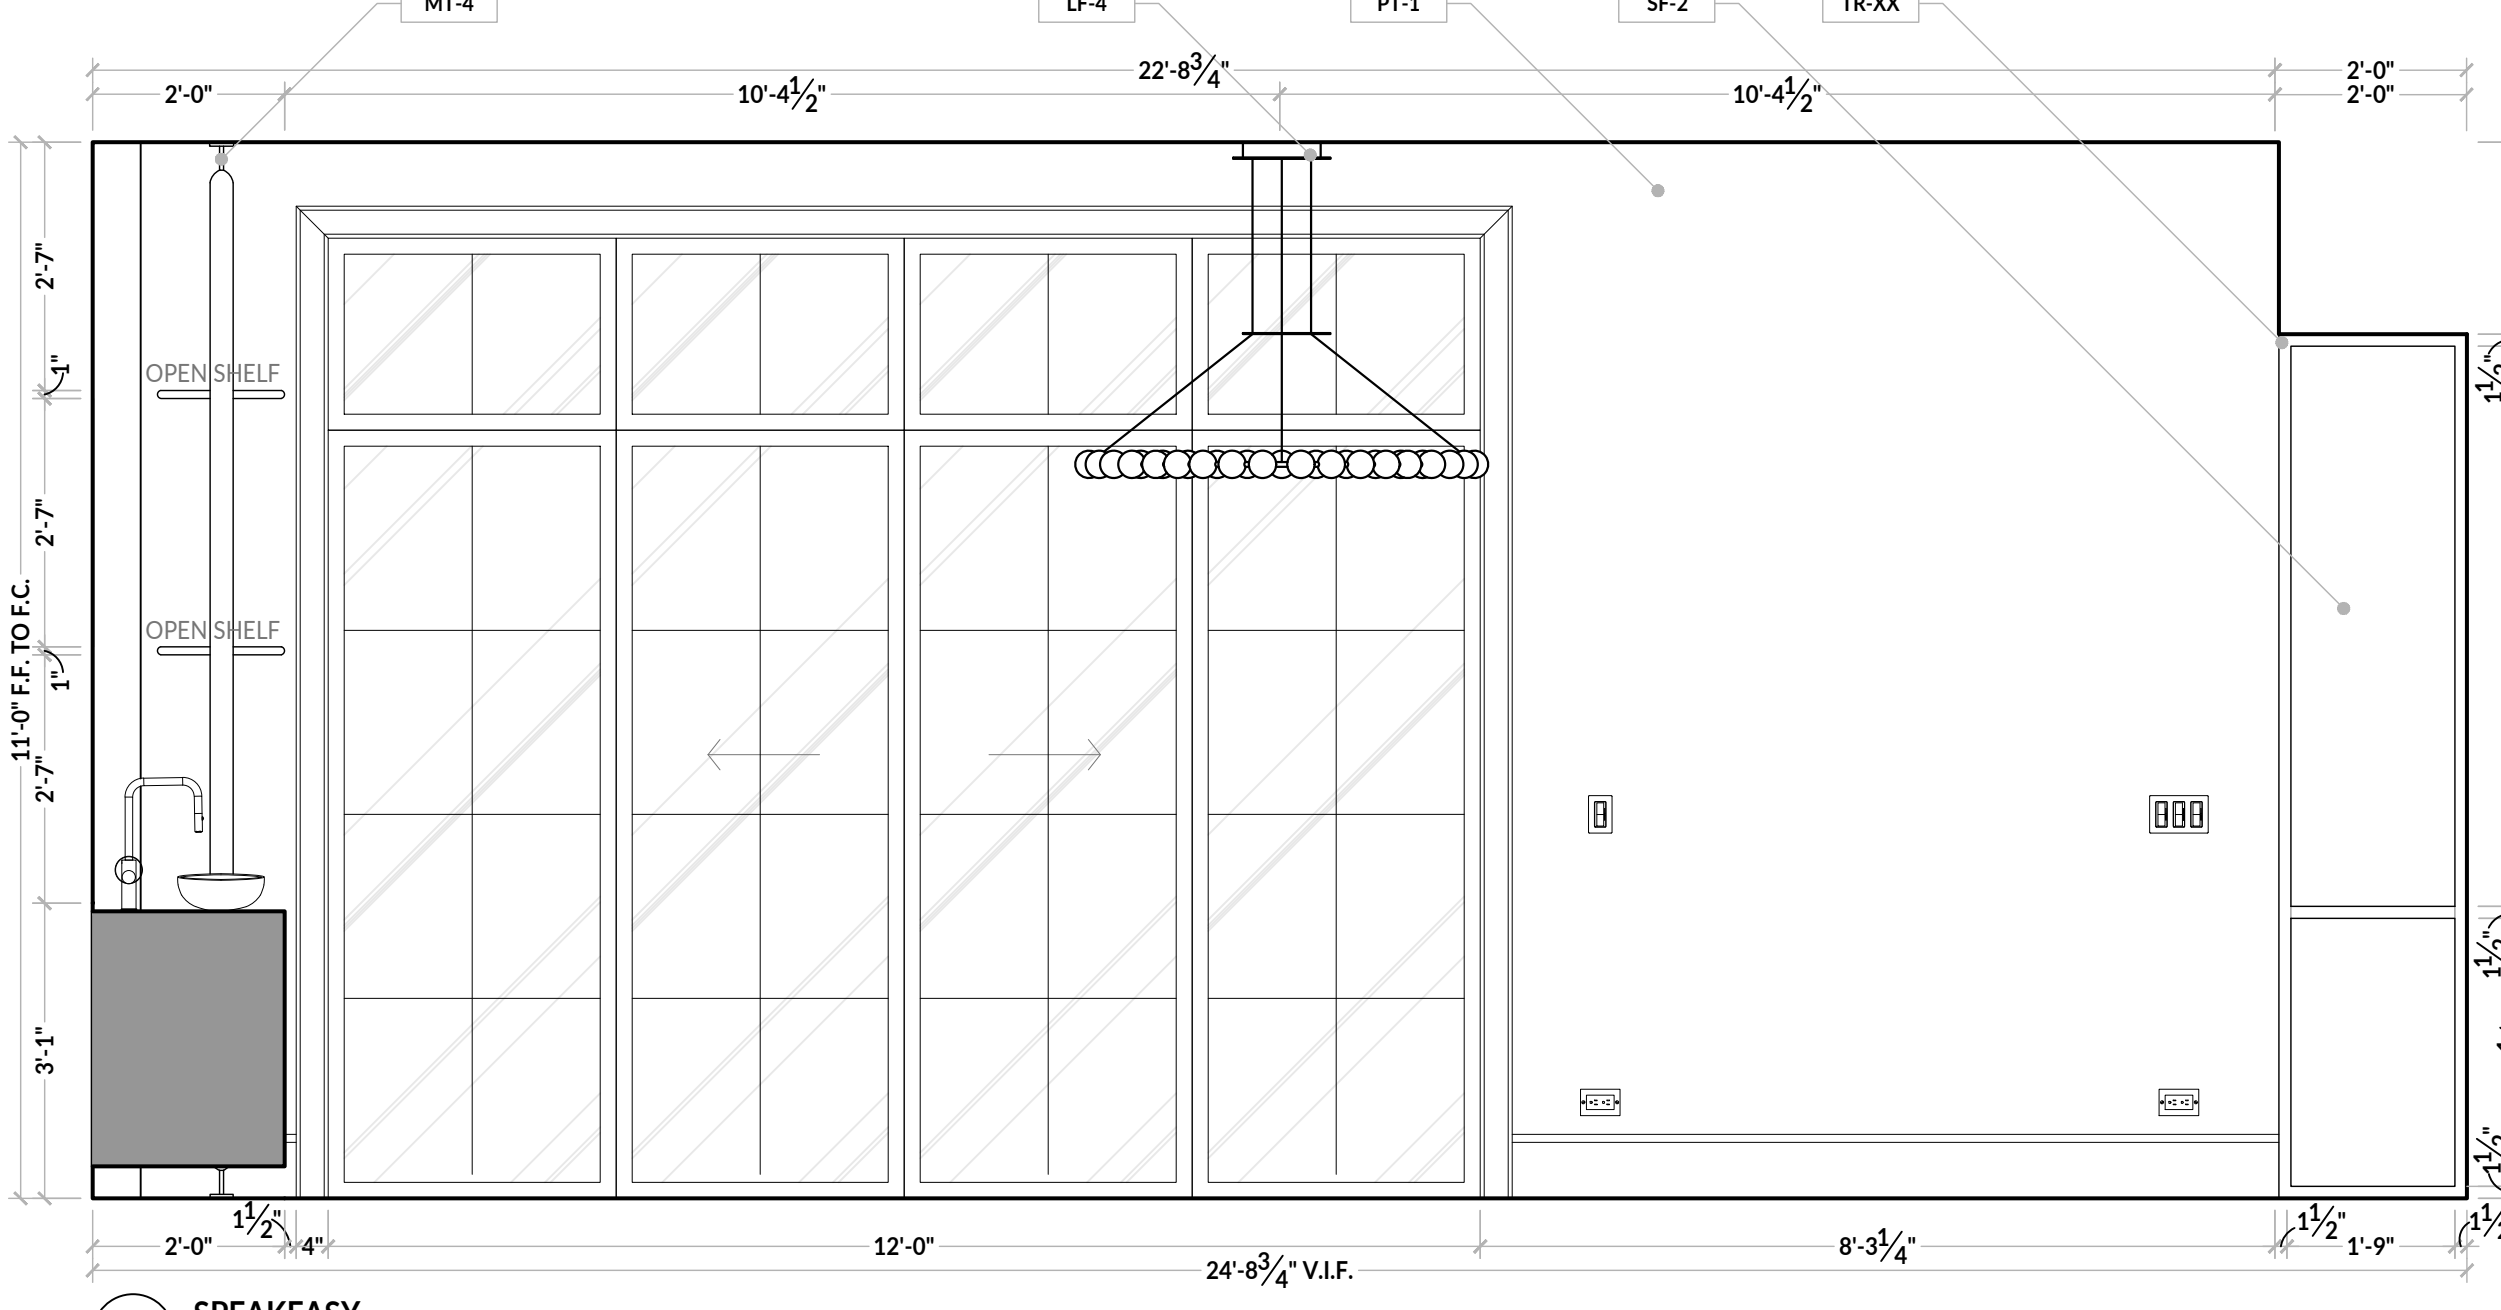

2 SPEAKEASY
SCALE: 0' - 1/2" = 1' - 0"

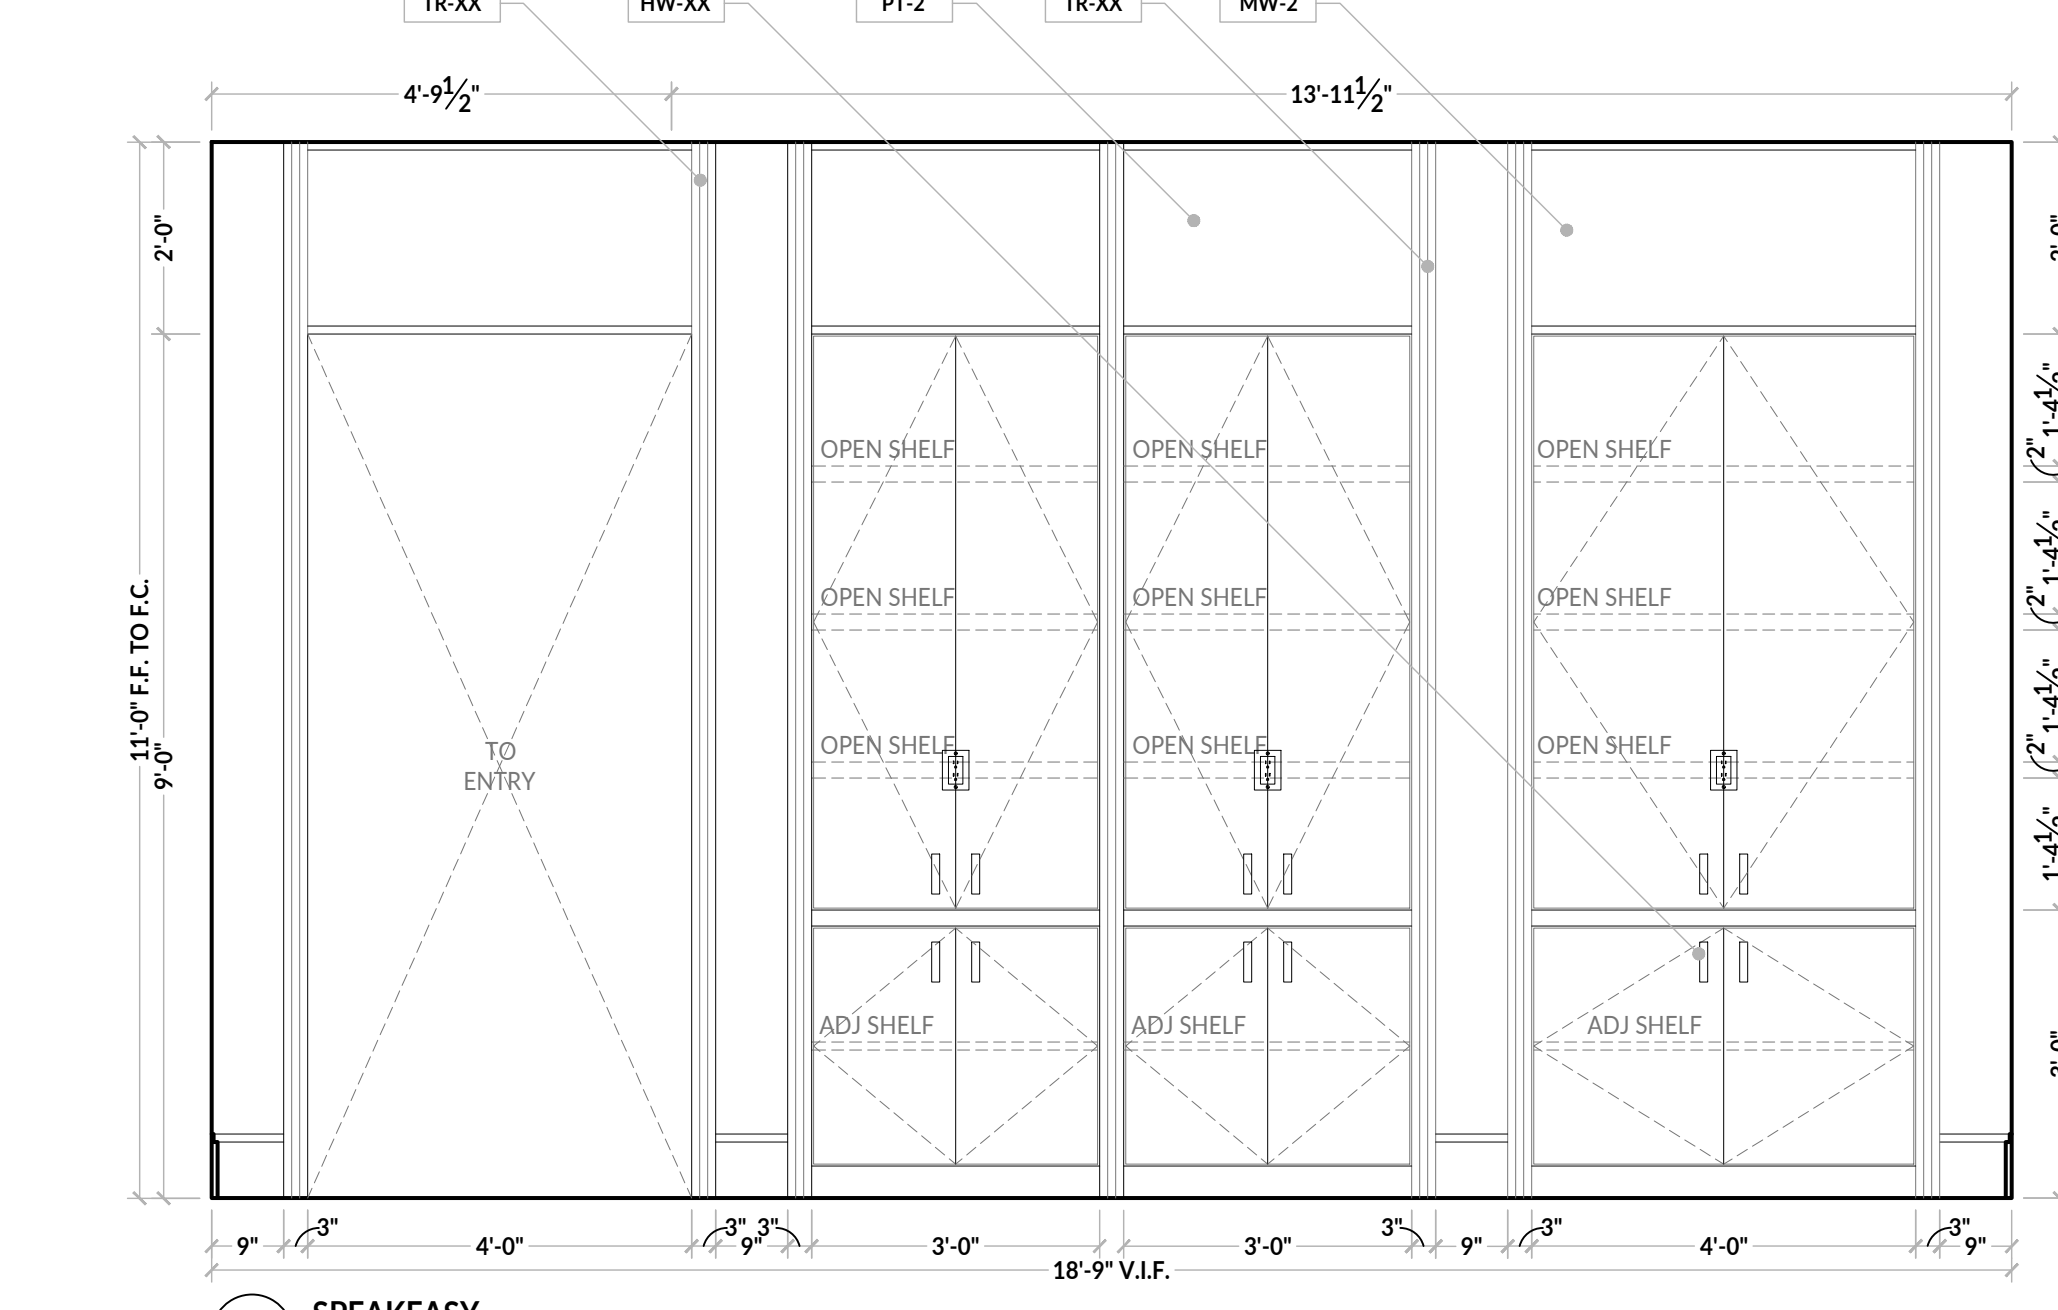

3 SPEAKEASY
SCALE: 0' - 1/2" = 1' - 0"

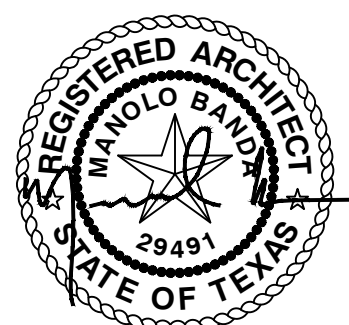


REVISIONS:		
PERMIT SET		2024.01.25
DRAWN BY: LB		
PROJECT NO: 23027		
PROJECT ISSUE DATE: 24.01.25		
DRAWING TITLE:		


INTERIOR ELEVATIONS

SCALE: As indicated
DRAWING NUMBER:

ID1.4

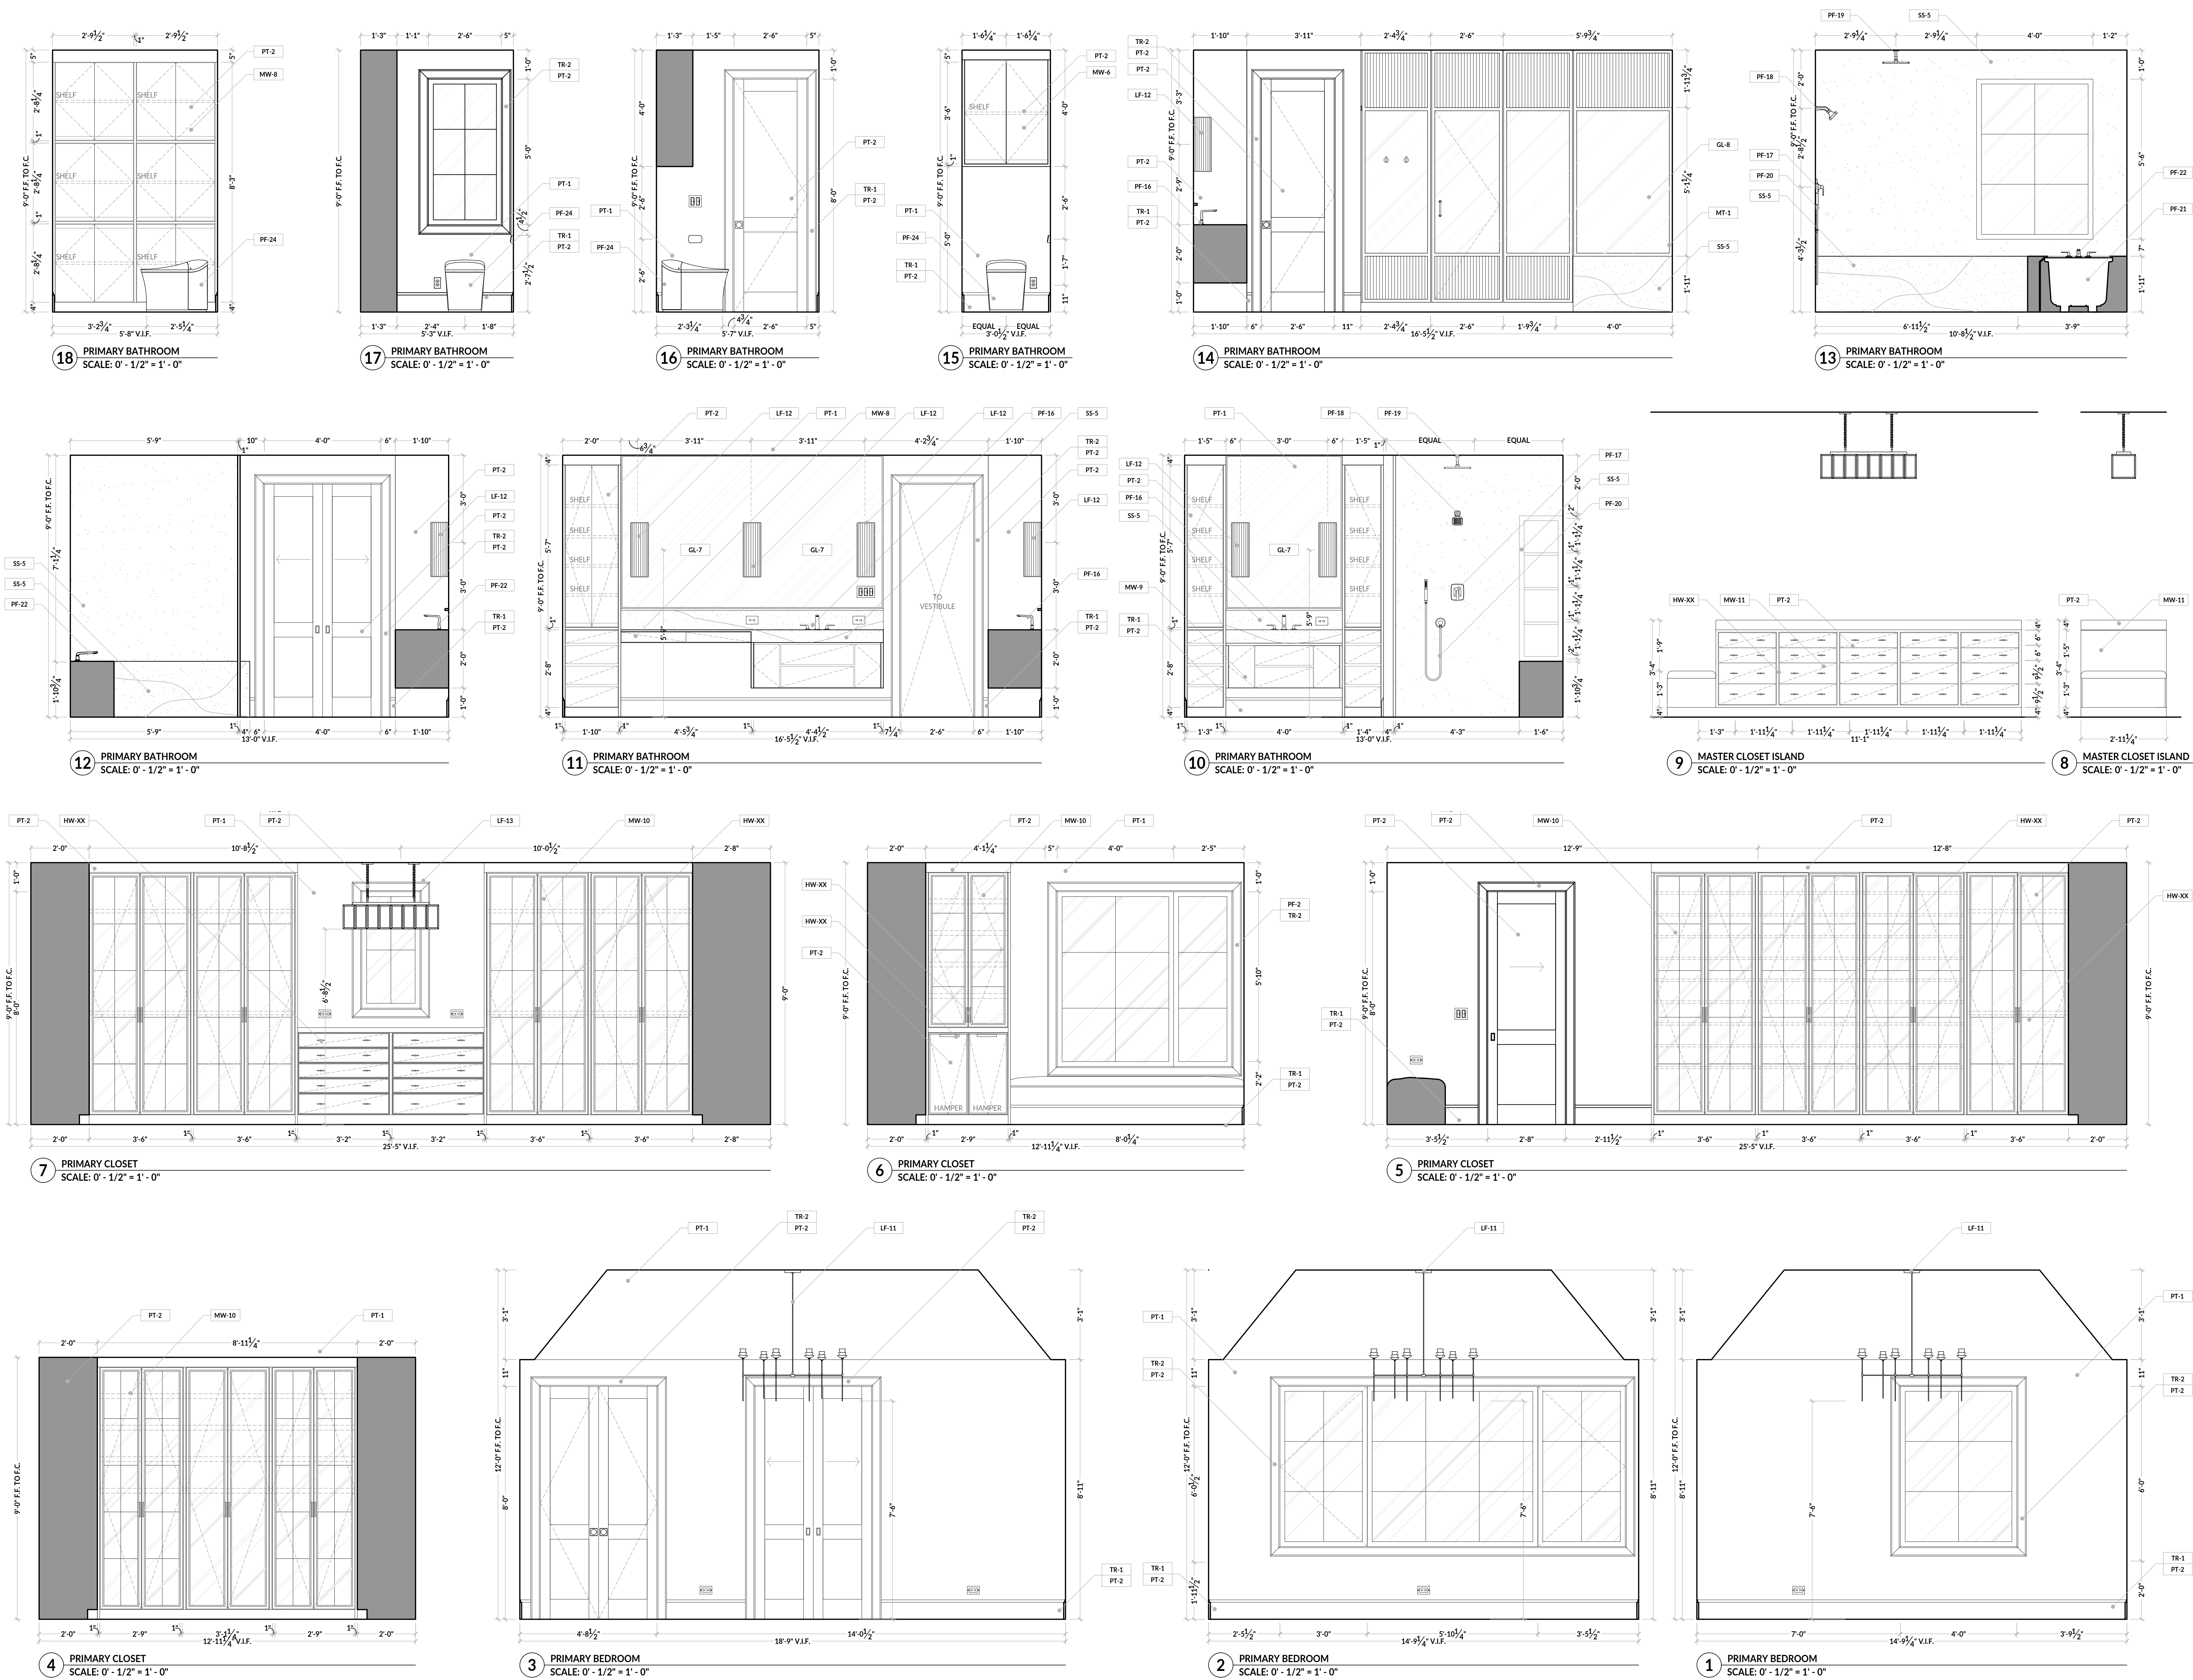

STRATFORD RESIDENCE
3725 STRATFORD AVENUE
HIGHLAND PARK, TX 75205

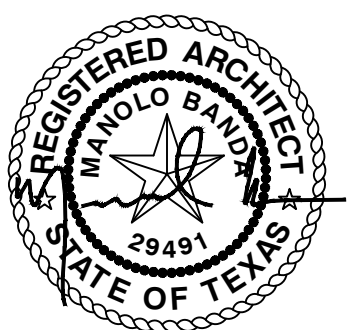

REVISIONS:	
PERMIT SET	2024.01.25

DRAWN BY:	LB
PROJECT NO:	23027
PROJECT ISSUE DATE:	24.01.25
DRAWING TITLE:	

INTERIOR ELEVATIONS

SCALE:	As indicated
--------	--------------

DRAWING NUMBER:	
-----------------	--

ID1.5



STRATFORD RESIDENCE
3725 STRATFORD AVENUE
HIGHLAND PARK, TX 75205



REVISIONS:	
PERMIT SET	2024.01.25
DRAWN BY: LB	
PROJECT NO:	23027
PROJECT ISSUE DATE:	24.01.25
DRAWING TITLE:	

INTERIOR ELEVATIONS

SCALE: As indicated
DRAWING NUMBER:

ID1.6

