



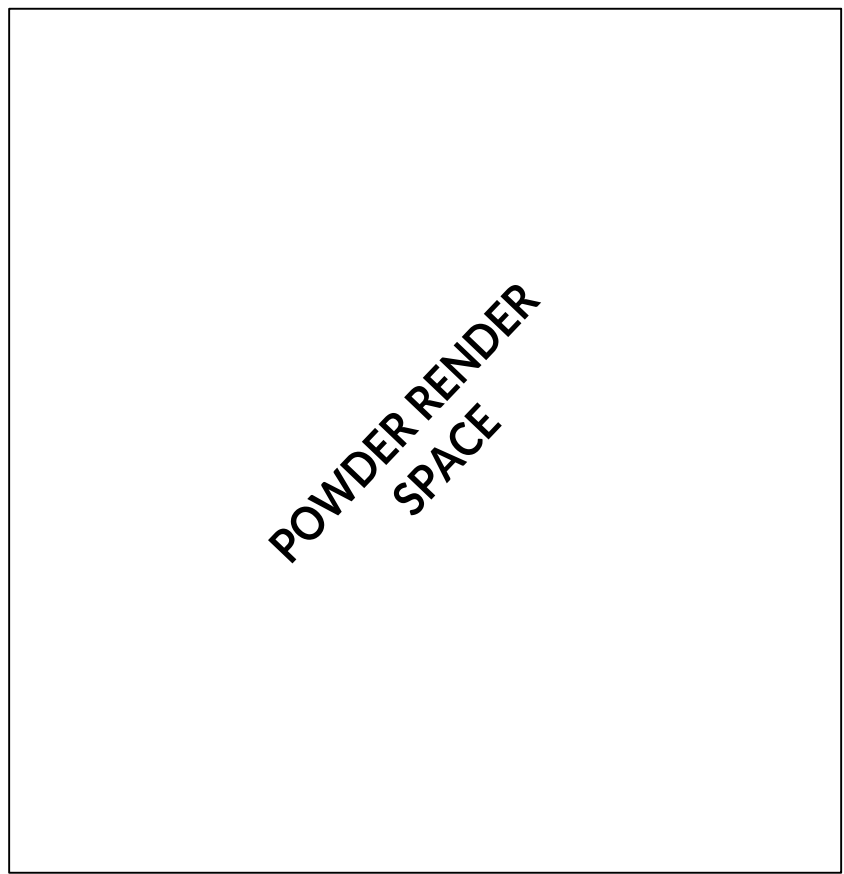


9 POWDER ROOM
SCALE: 0' - 1/2" = 1' - 0"

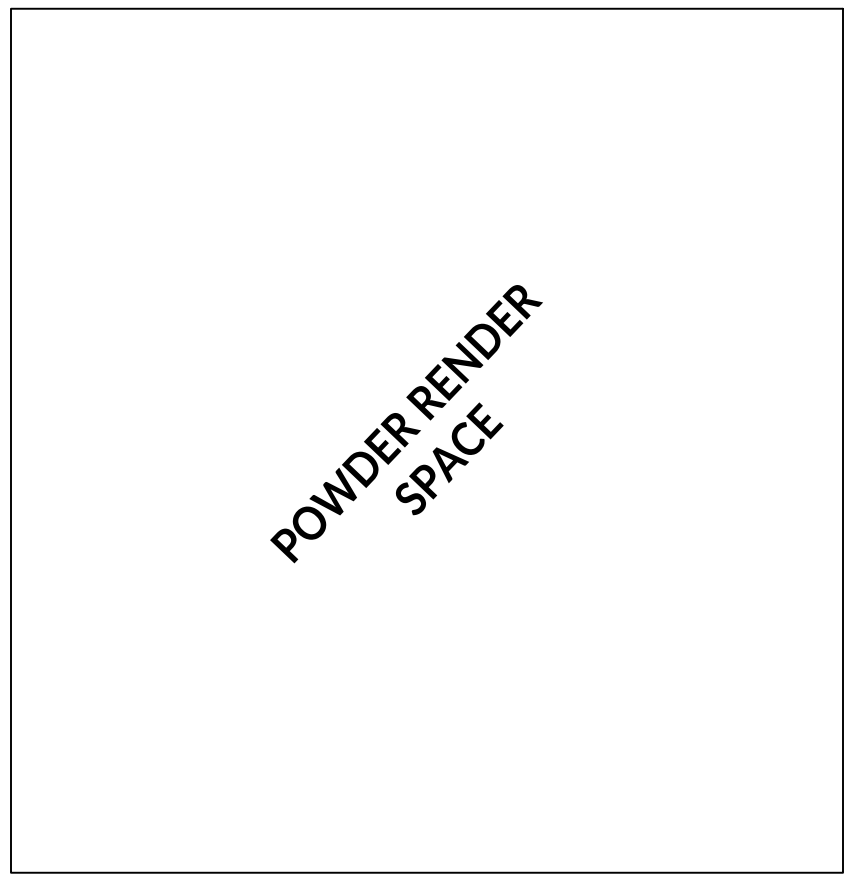


8 POWDER ROOM
SCALE: 0' - 1/2" = 1' - 0"




7 POWDER ROOM
SCALE: 0' - 1/2" = 1' - 0"

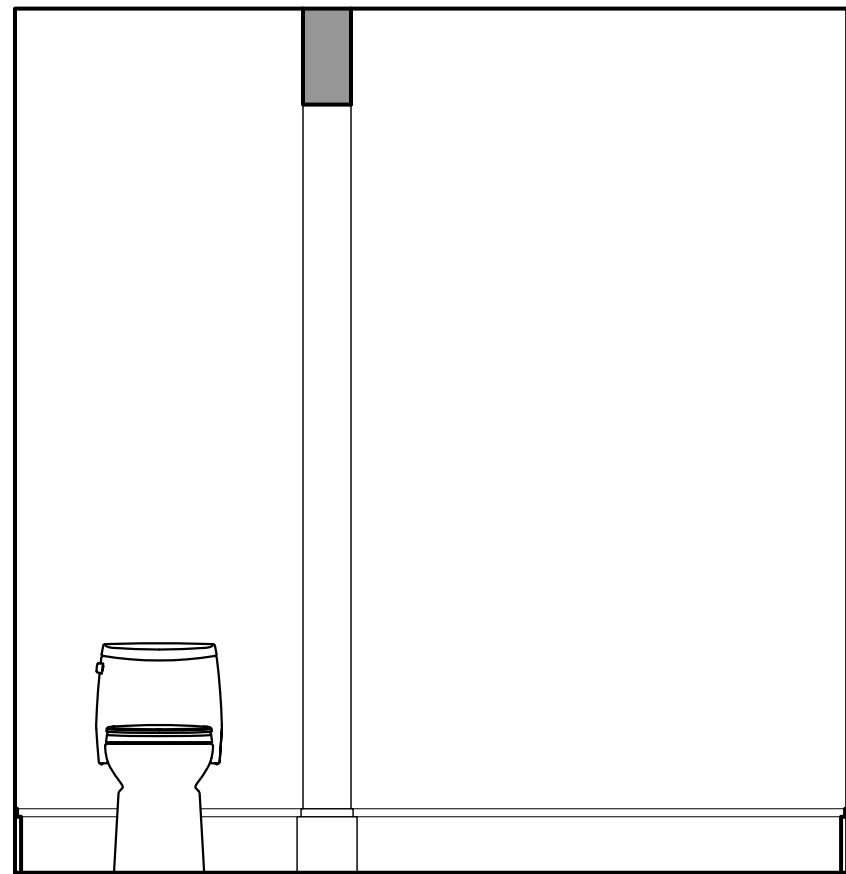


6 POWDER ROOM
SCALE: 0' - 1/2" = 1' - 0"

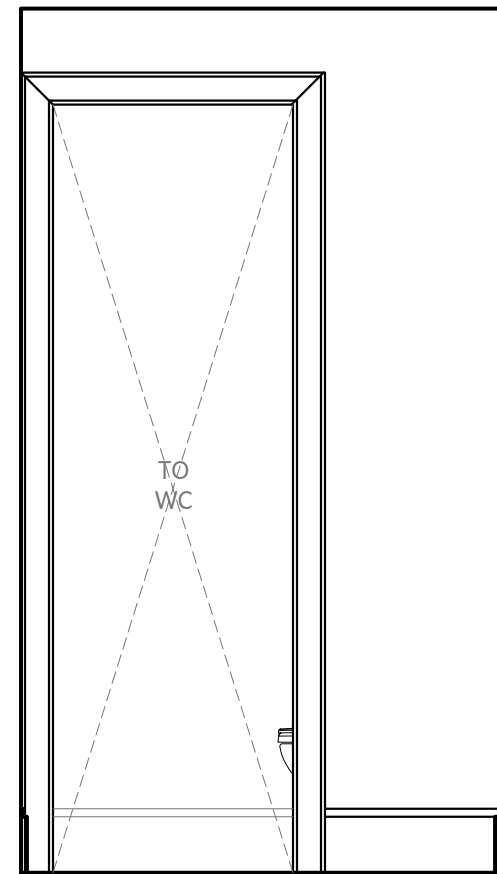


5 POWDER ROOM
SCALE: 0' - 1/2" = 1' - 0"

 


4 FOYER COAT
SCALE: 0' - 1/2" = 1' - 0"

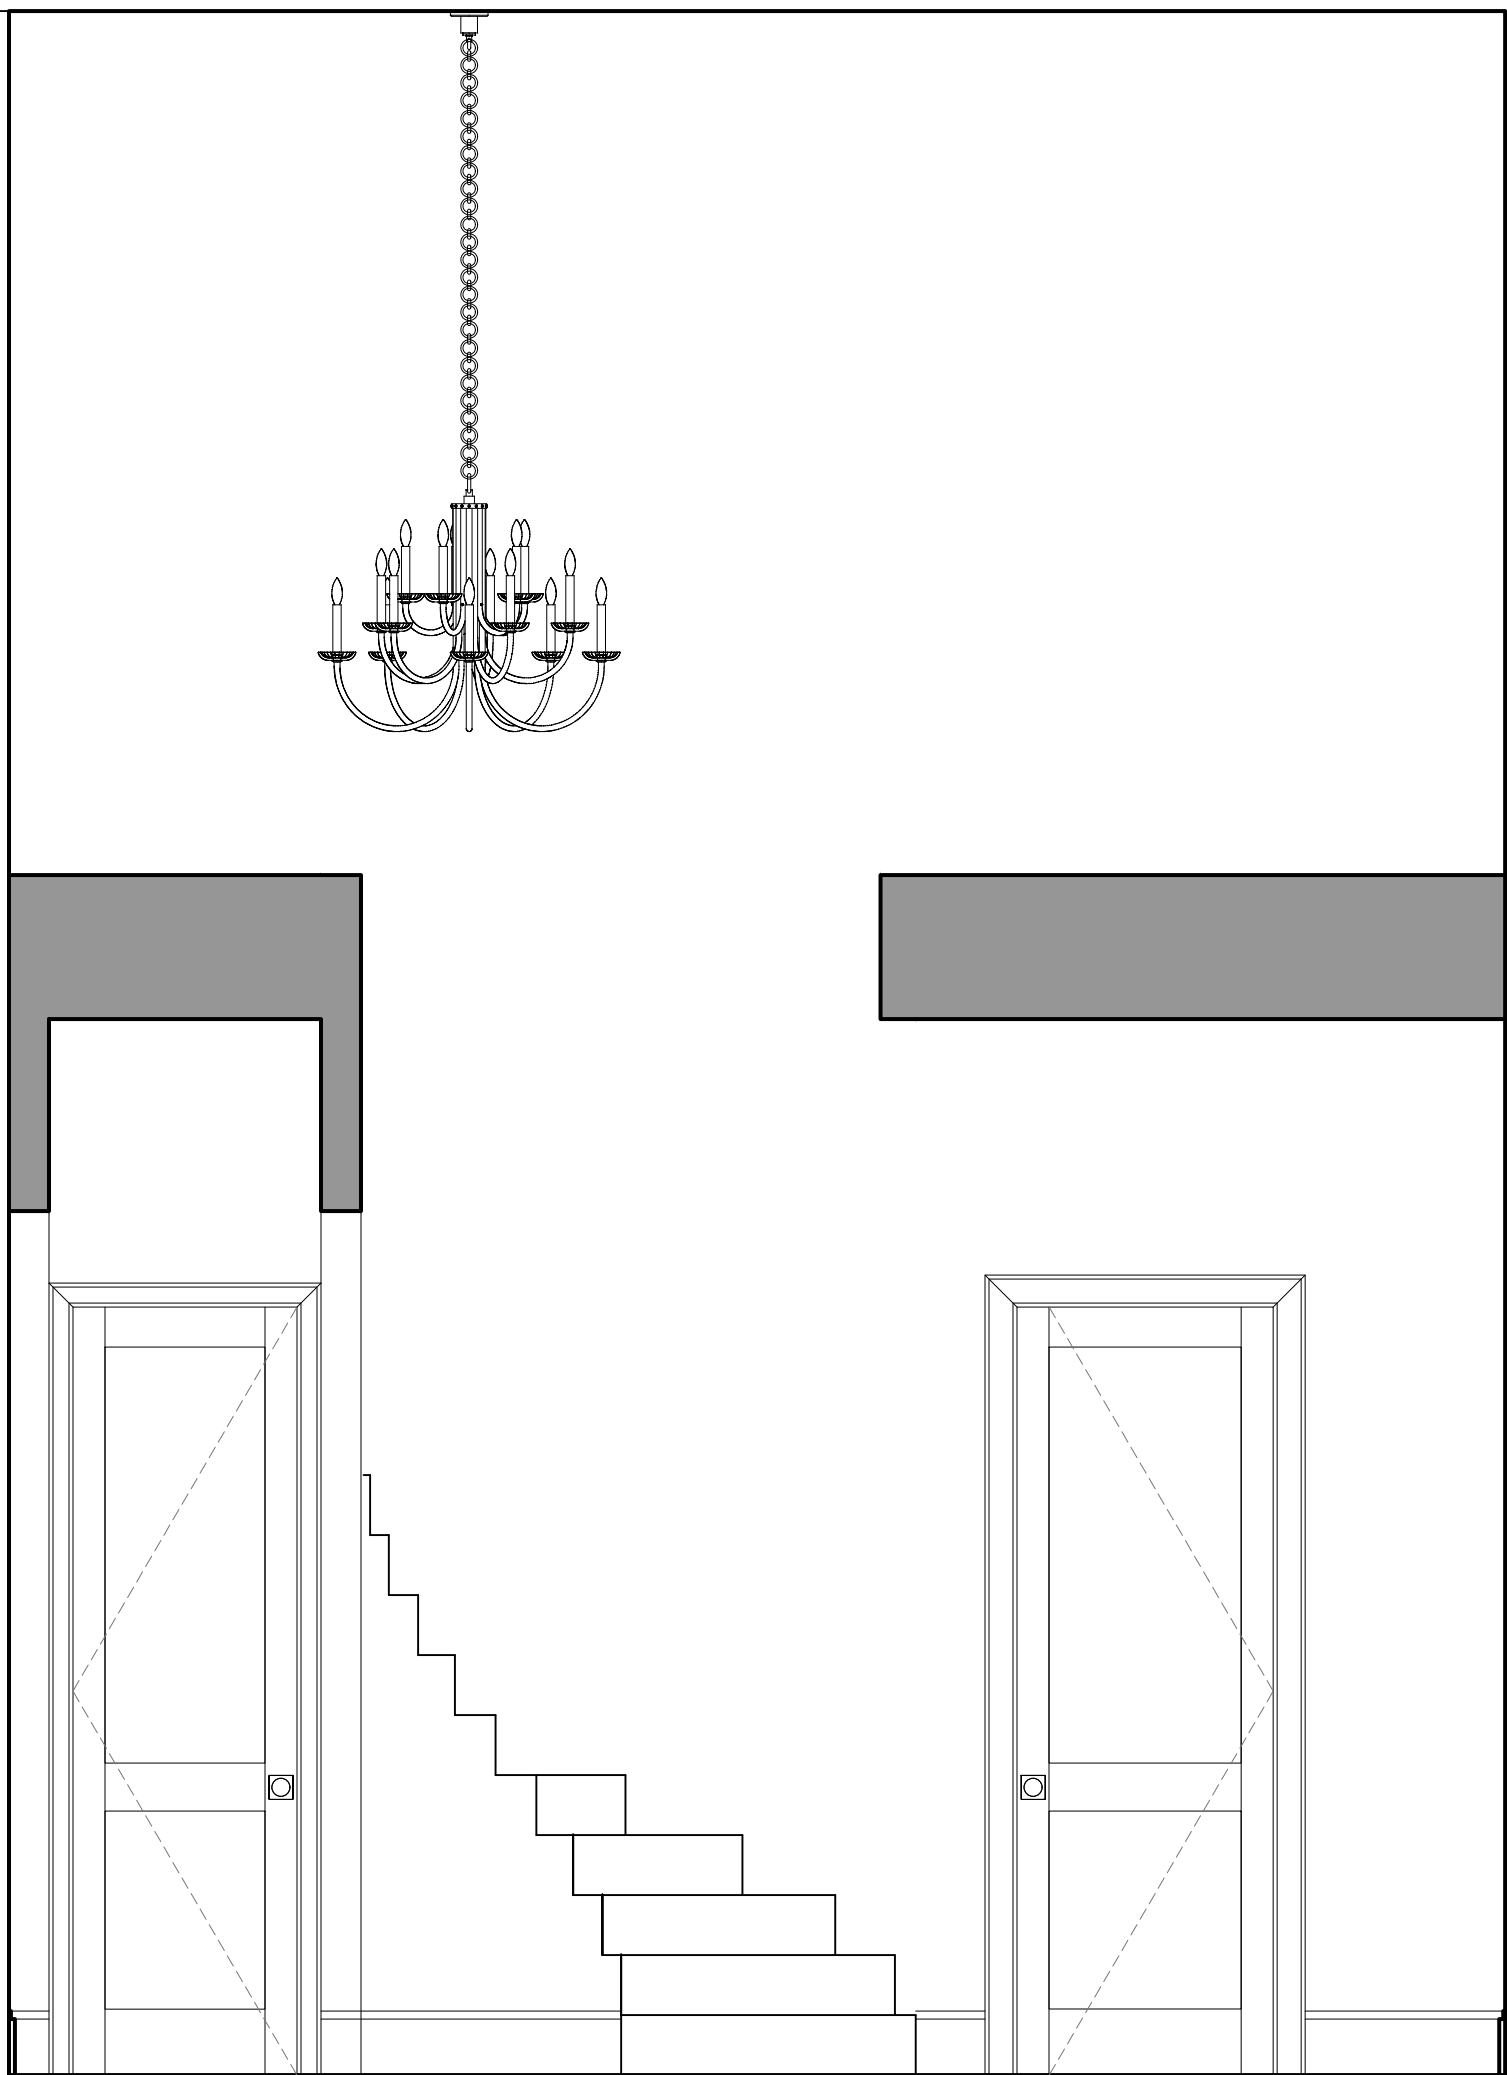


3 FOYER
SCALE: 0' - 1/2" = 1' - 0"

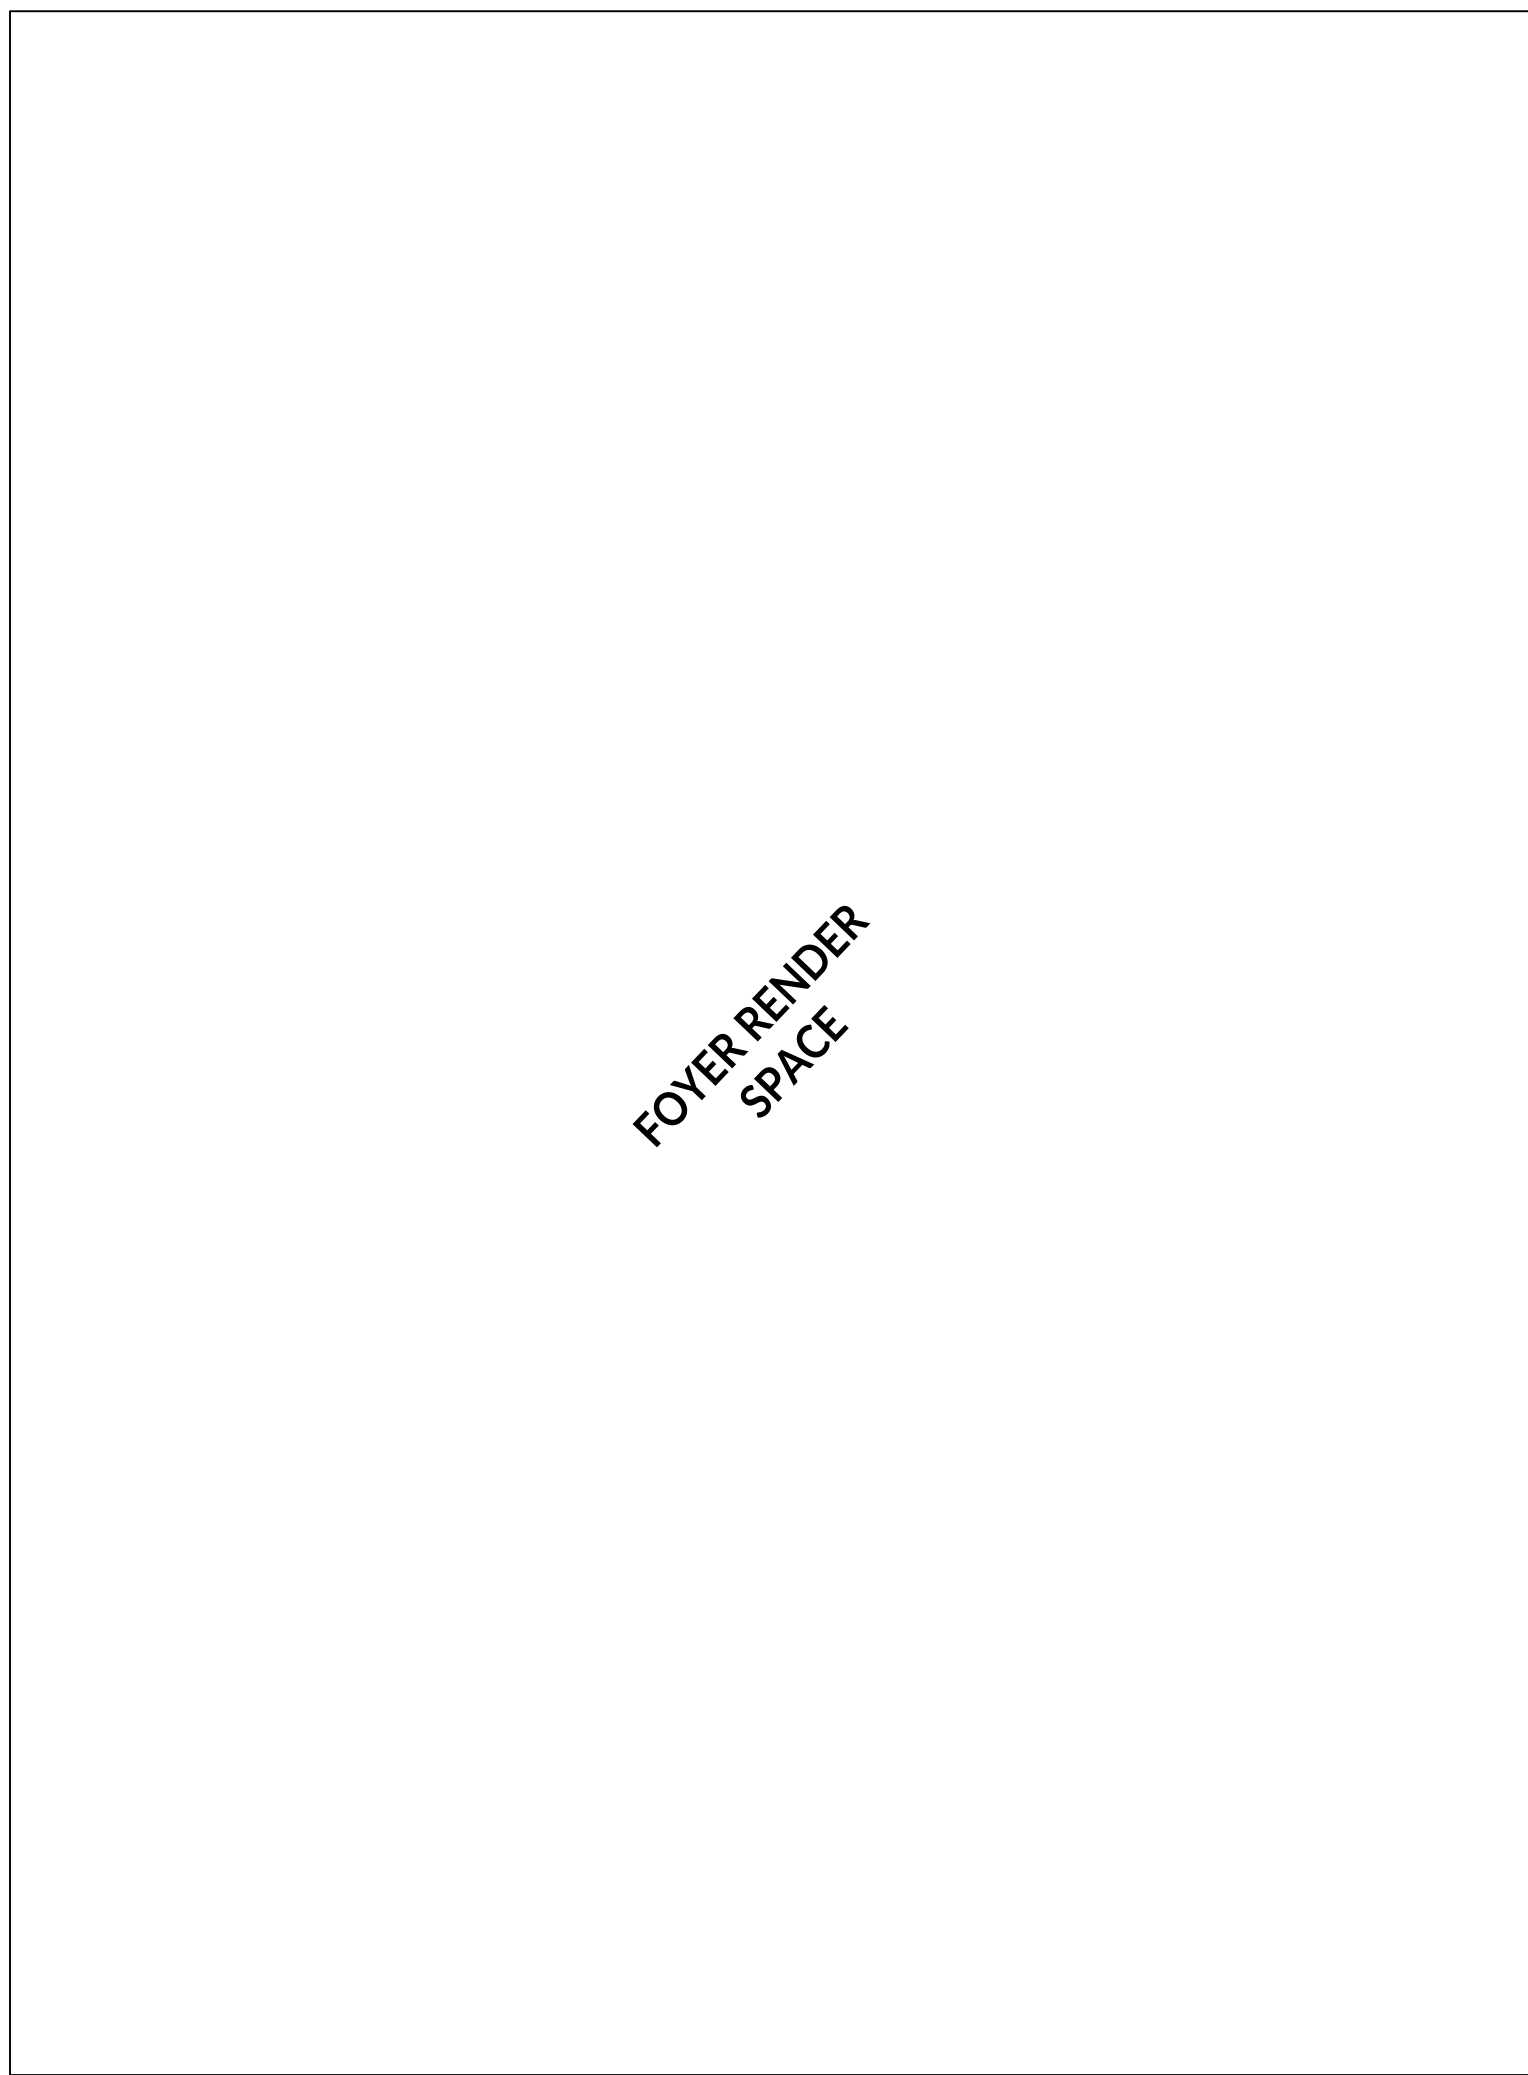


2 FOYER
SCALE: 0' - 1/2" = 1' - 0"

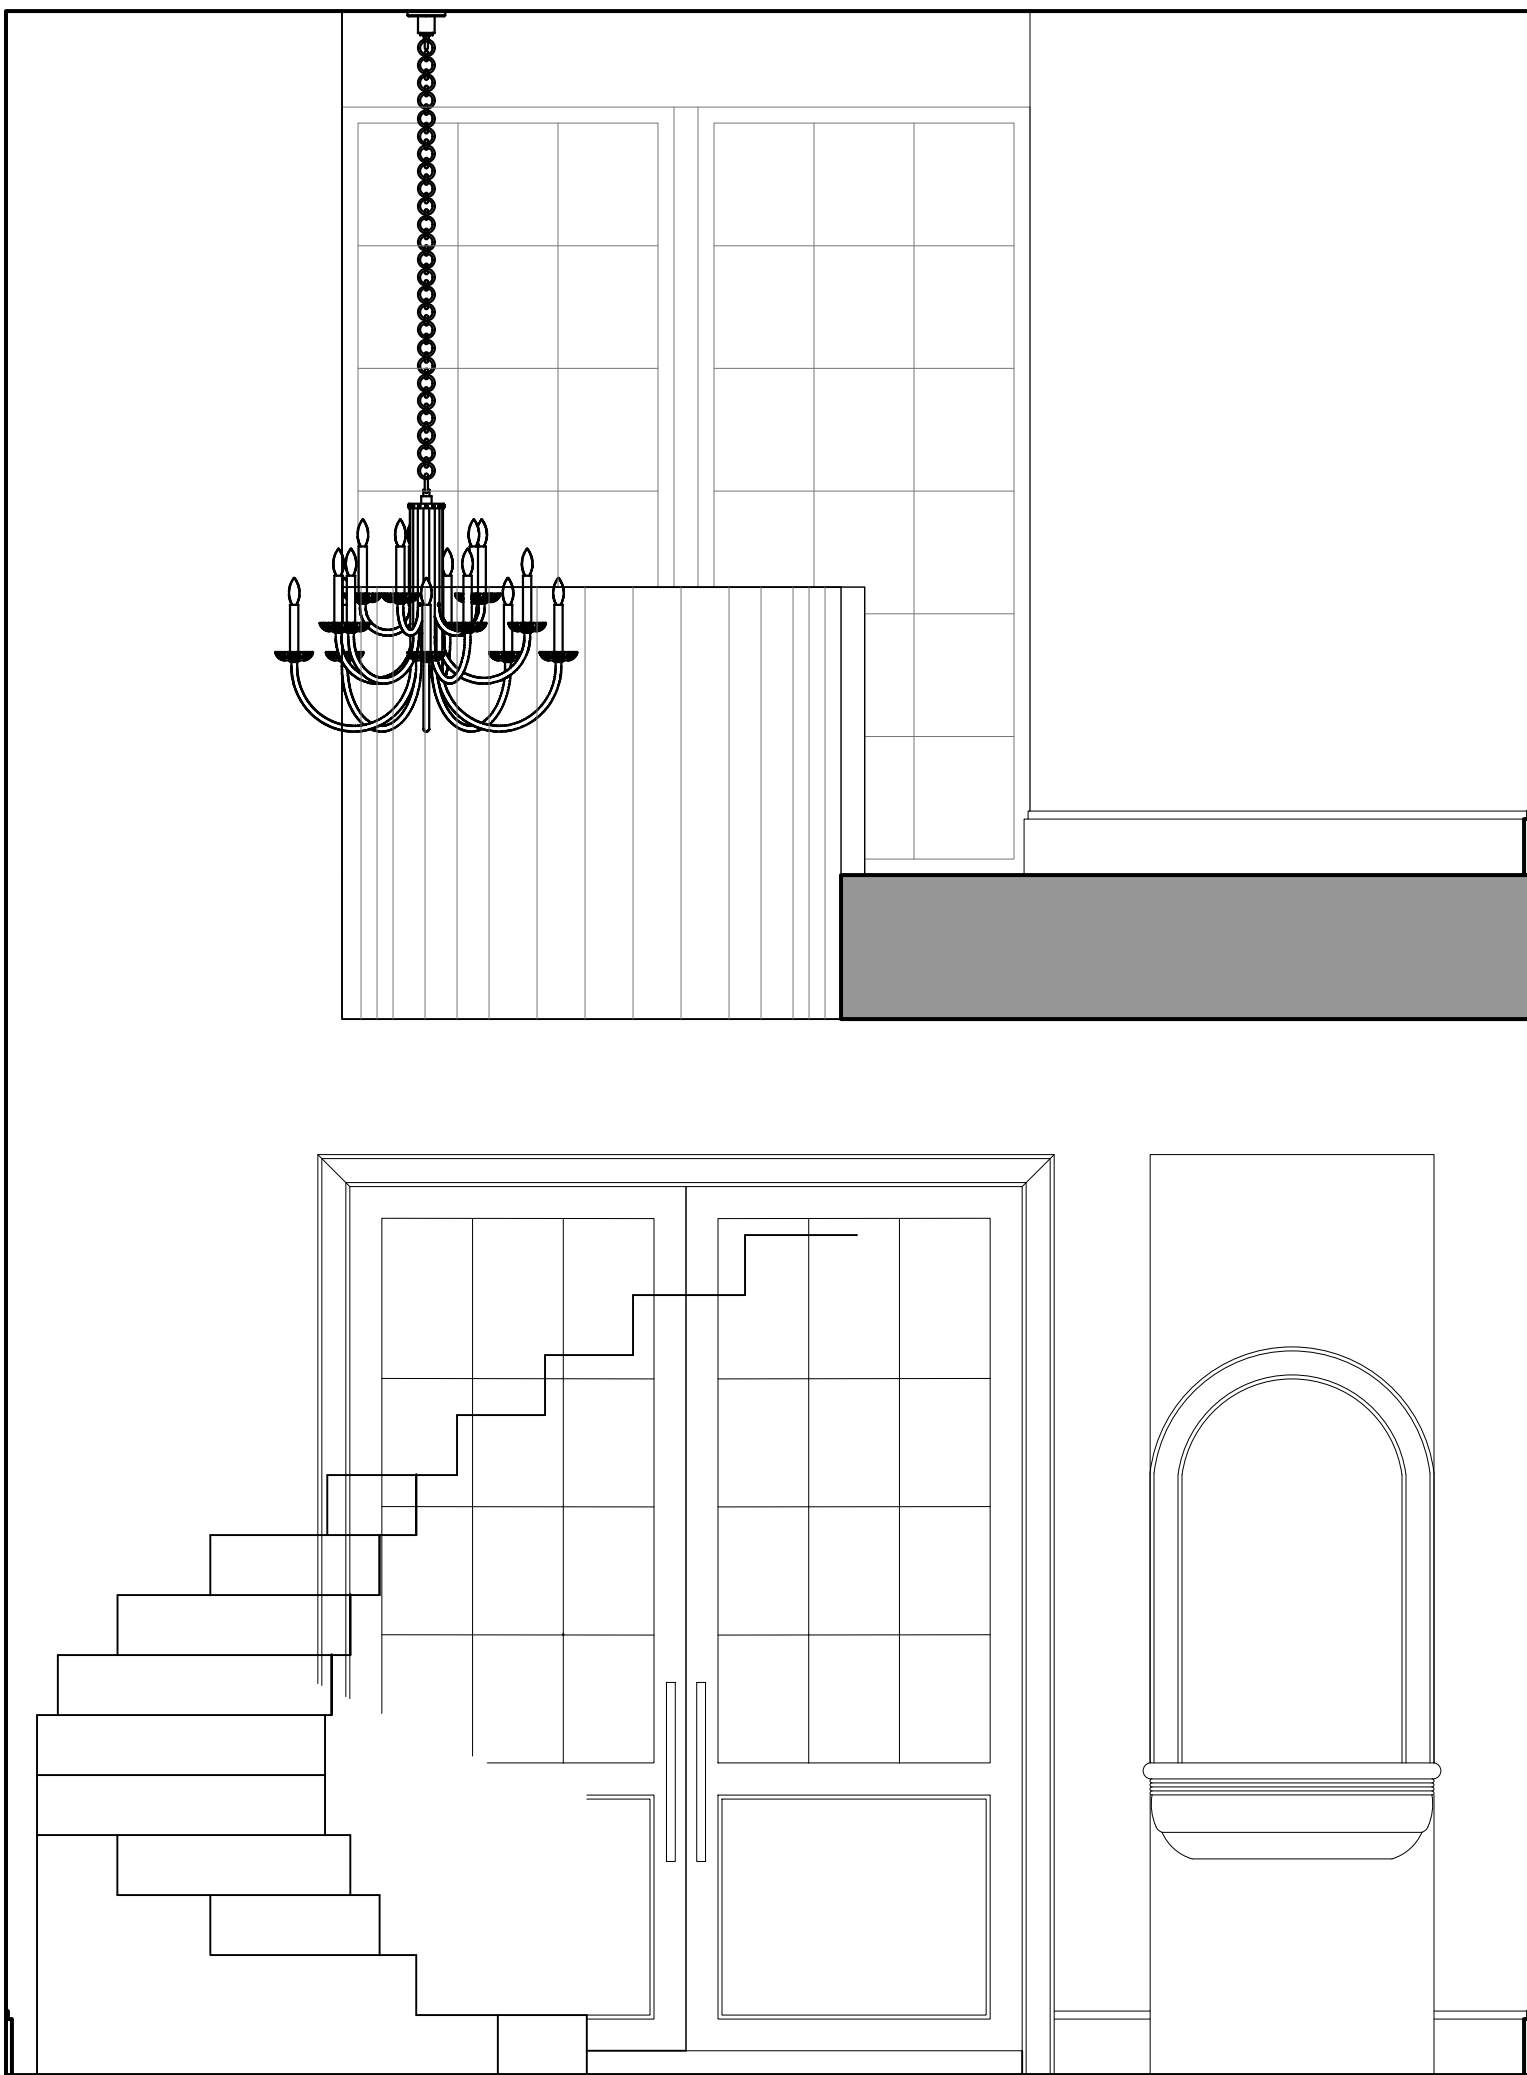


1 FOYER
SCALE: 0' - 1/2" = 1' - 0"

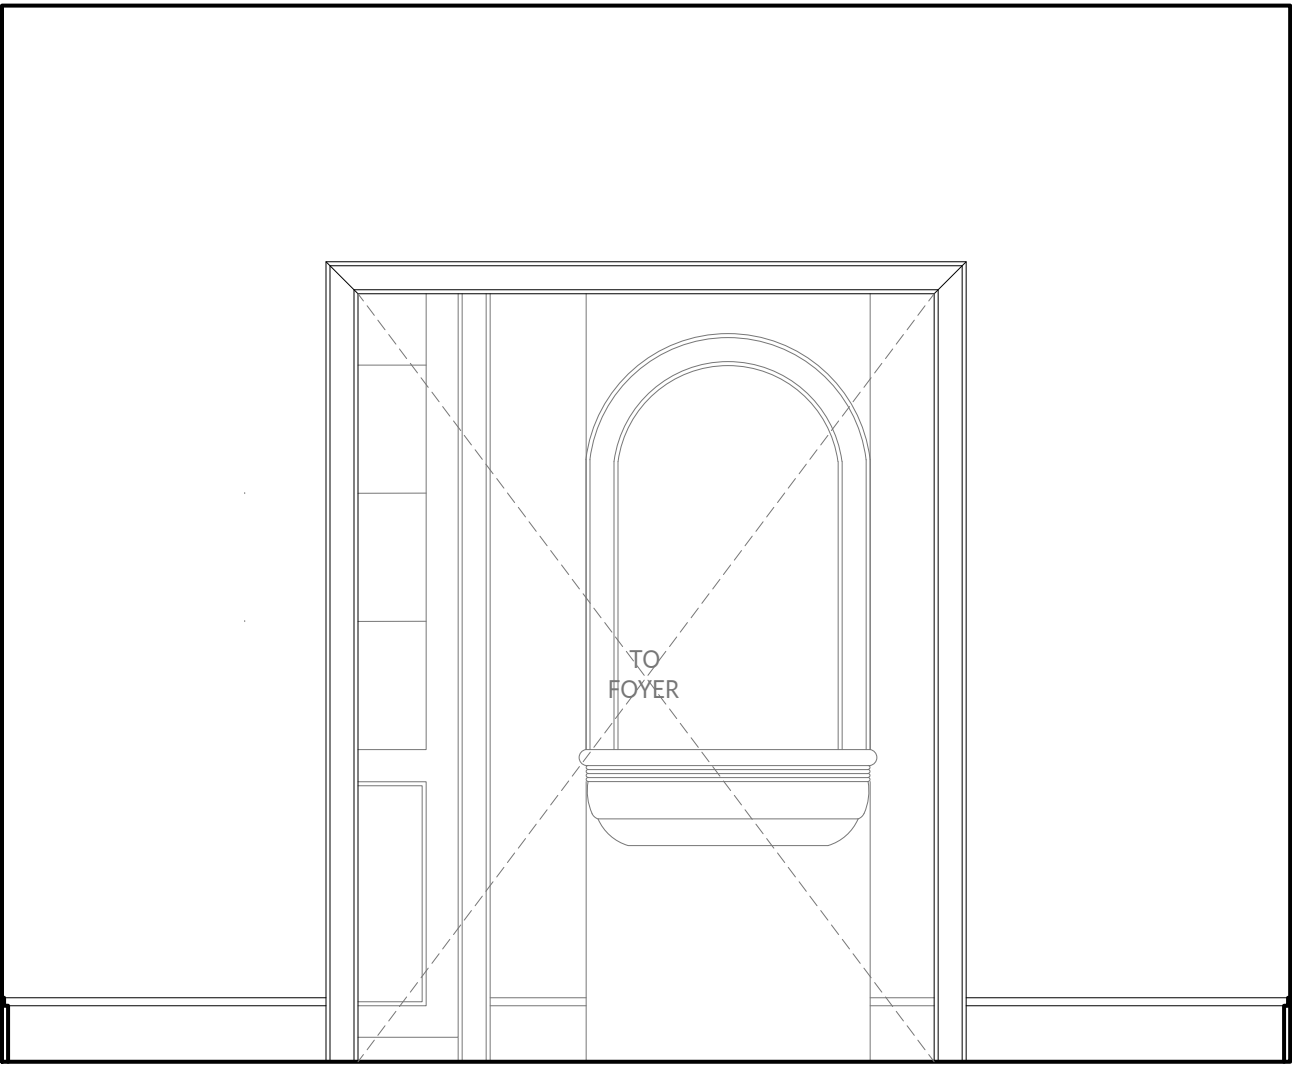


7 HALL
SCALE: 0' - 1/2" = 1' - 0"

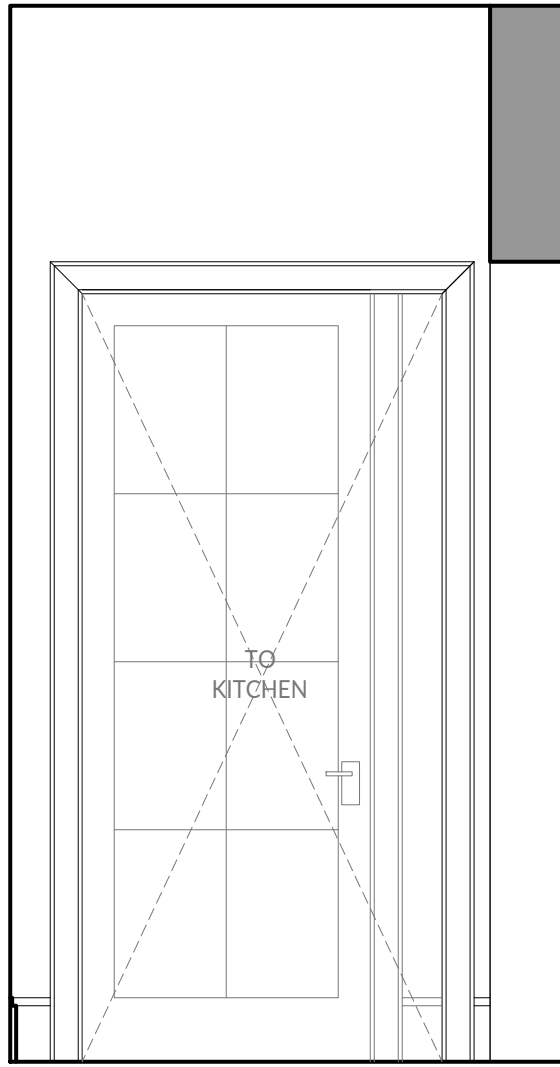


6 HALL
SCALE: 0' - 1/2" = 1' - 0"

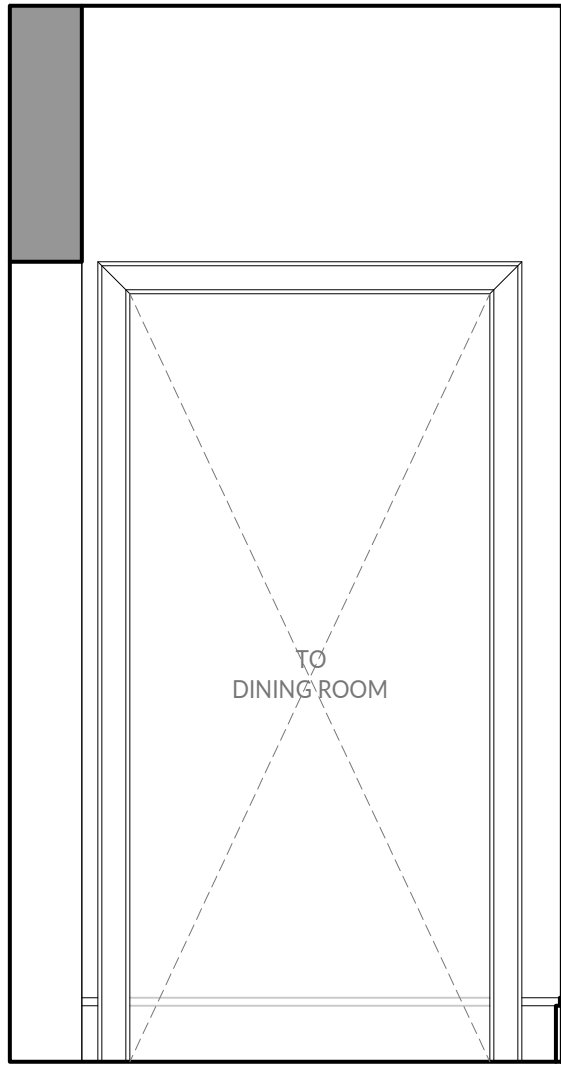


5 HALL
SCALE: 0' - 1/2" = 1' - 0"

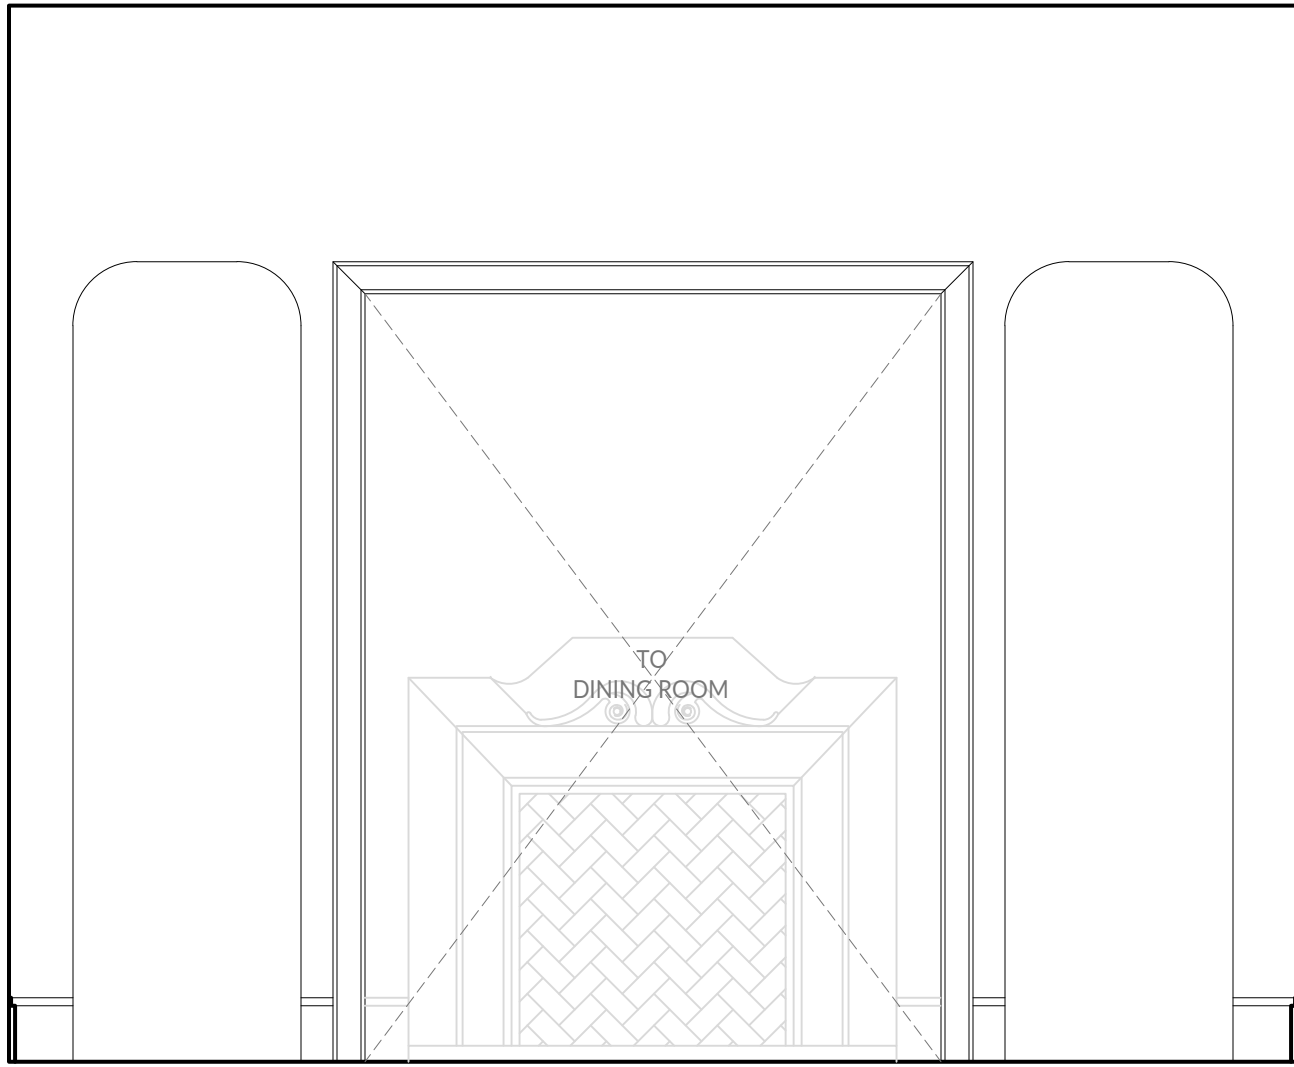


4 HALL
SCALE: 0' - 1/2" = 1' - 0"

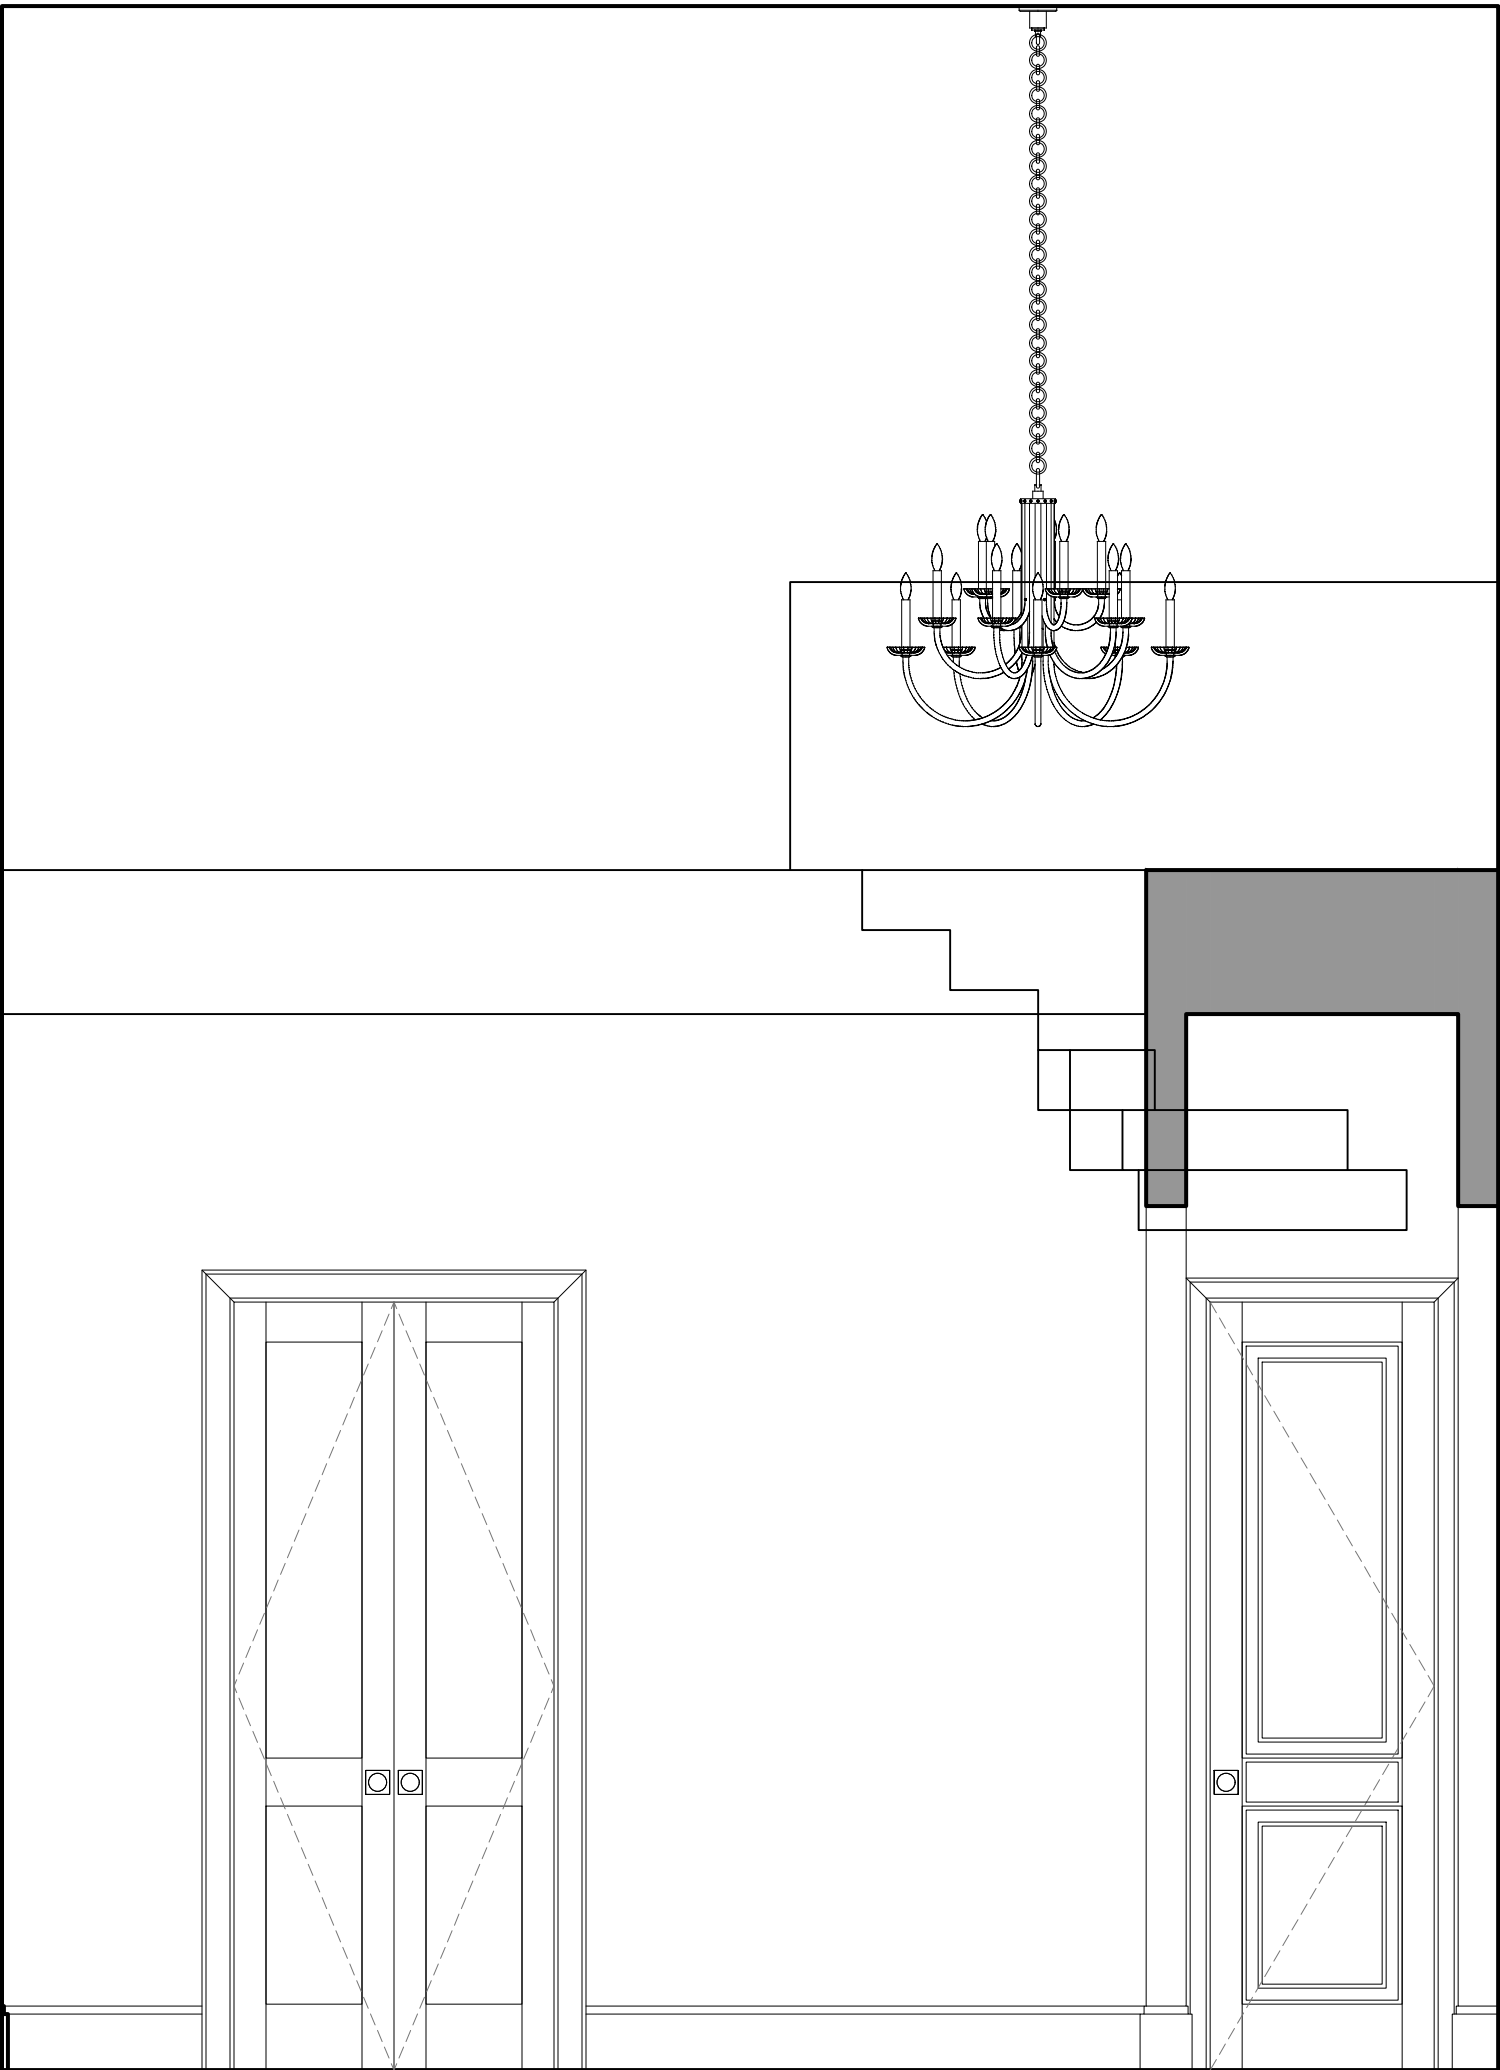


3 FOYER
SCALE: 0' - 1/2" = 1' - 0"

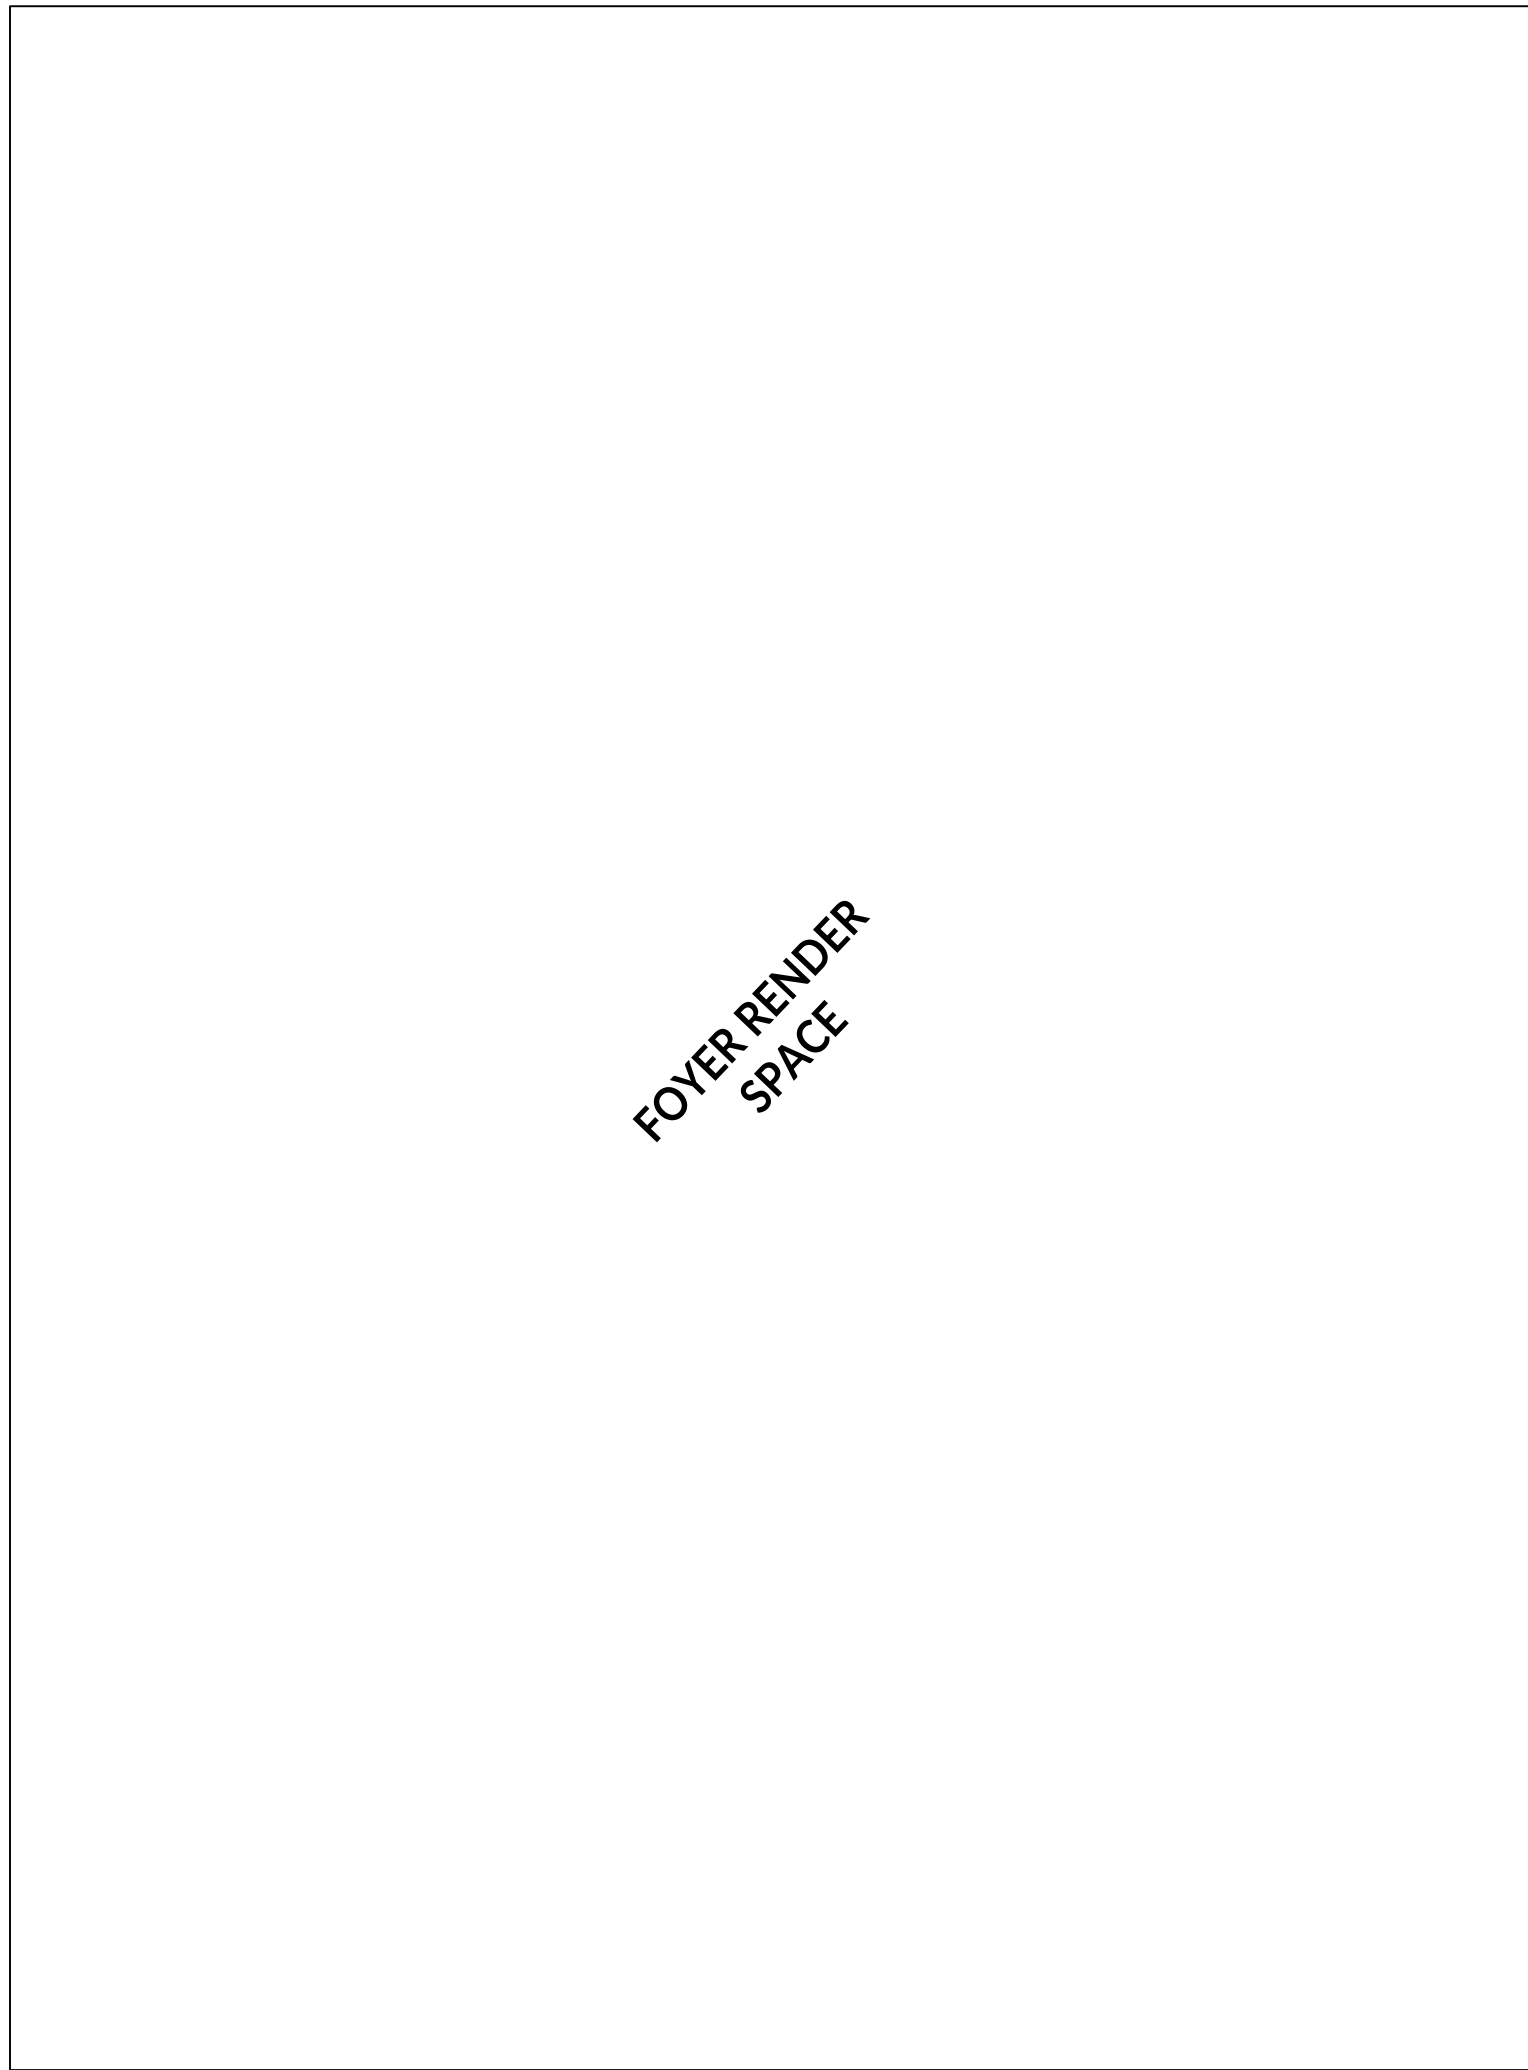


2 FOYER
SCALE: 0' - 1/2" = 1' - 0"

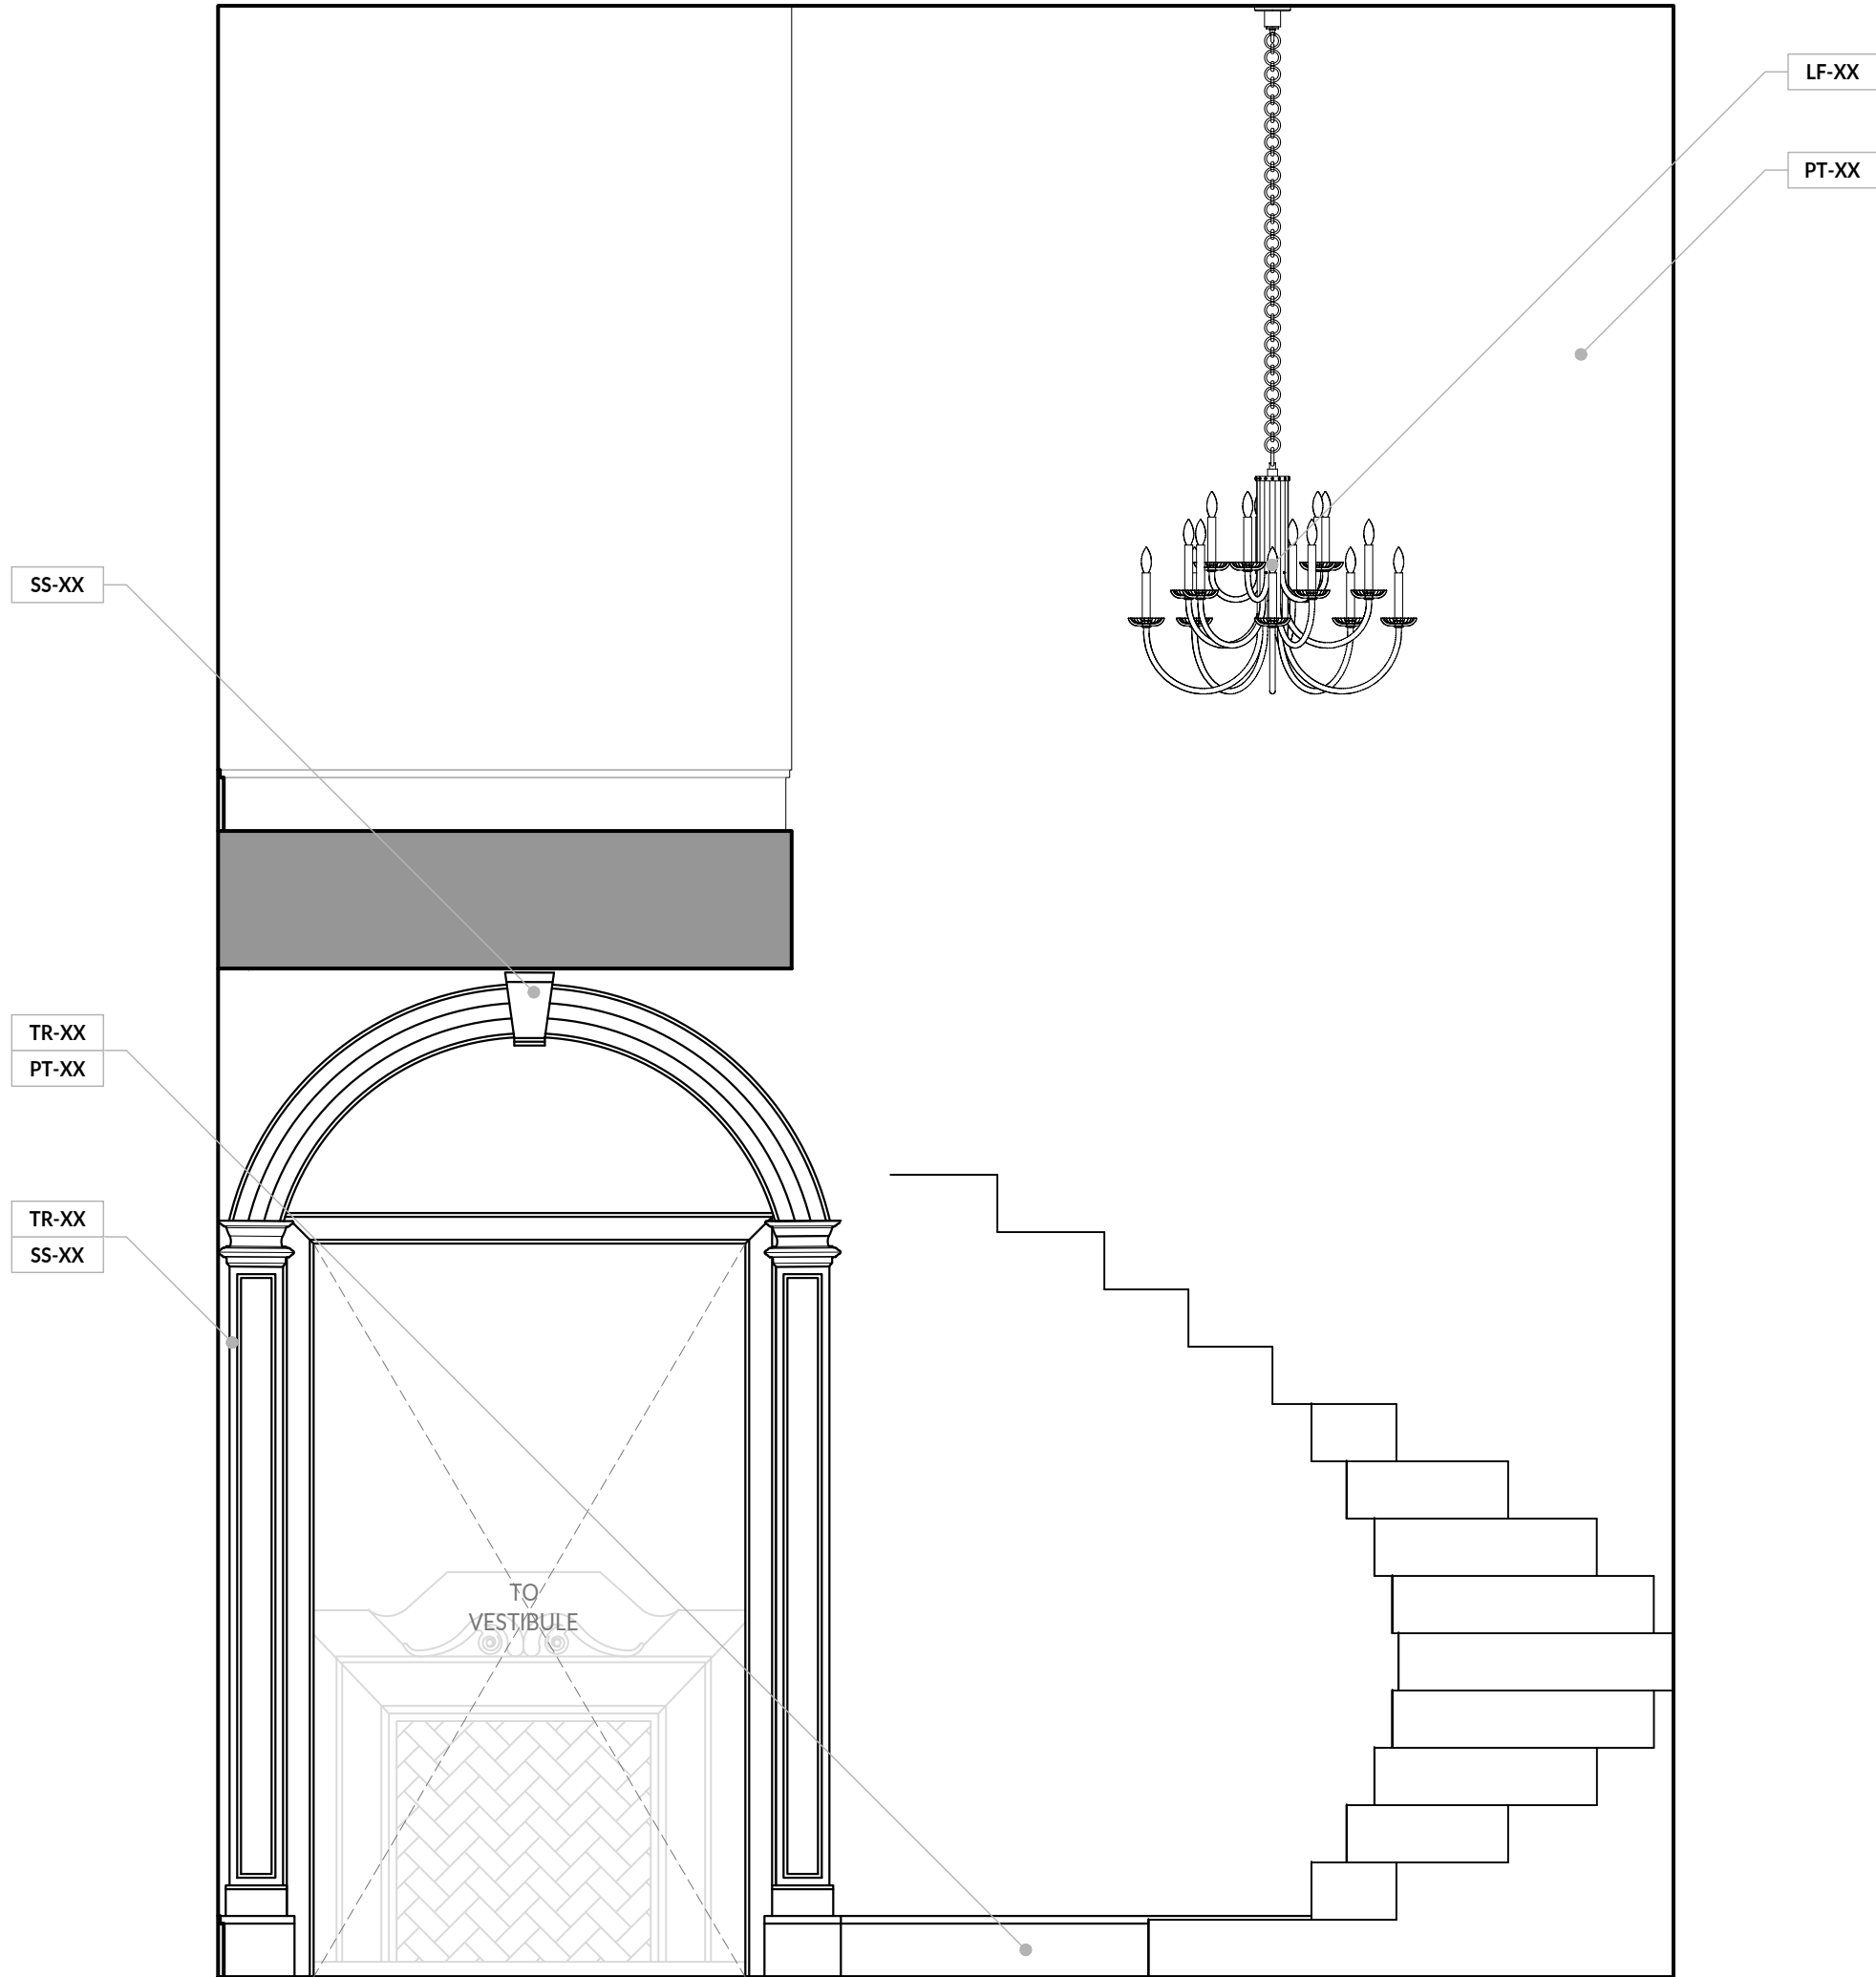


1 FOYER
SCALE: 0' - 1/2" = 1' - 0"

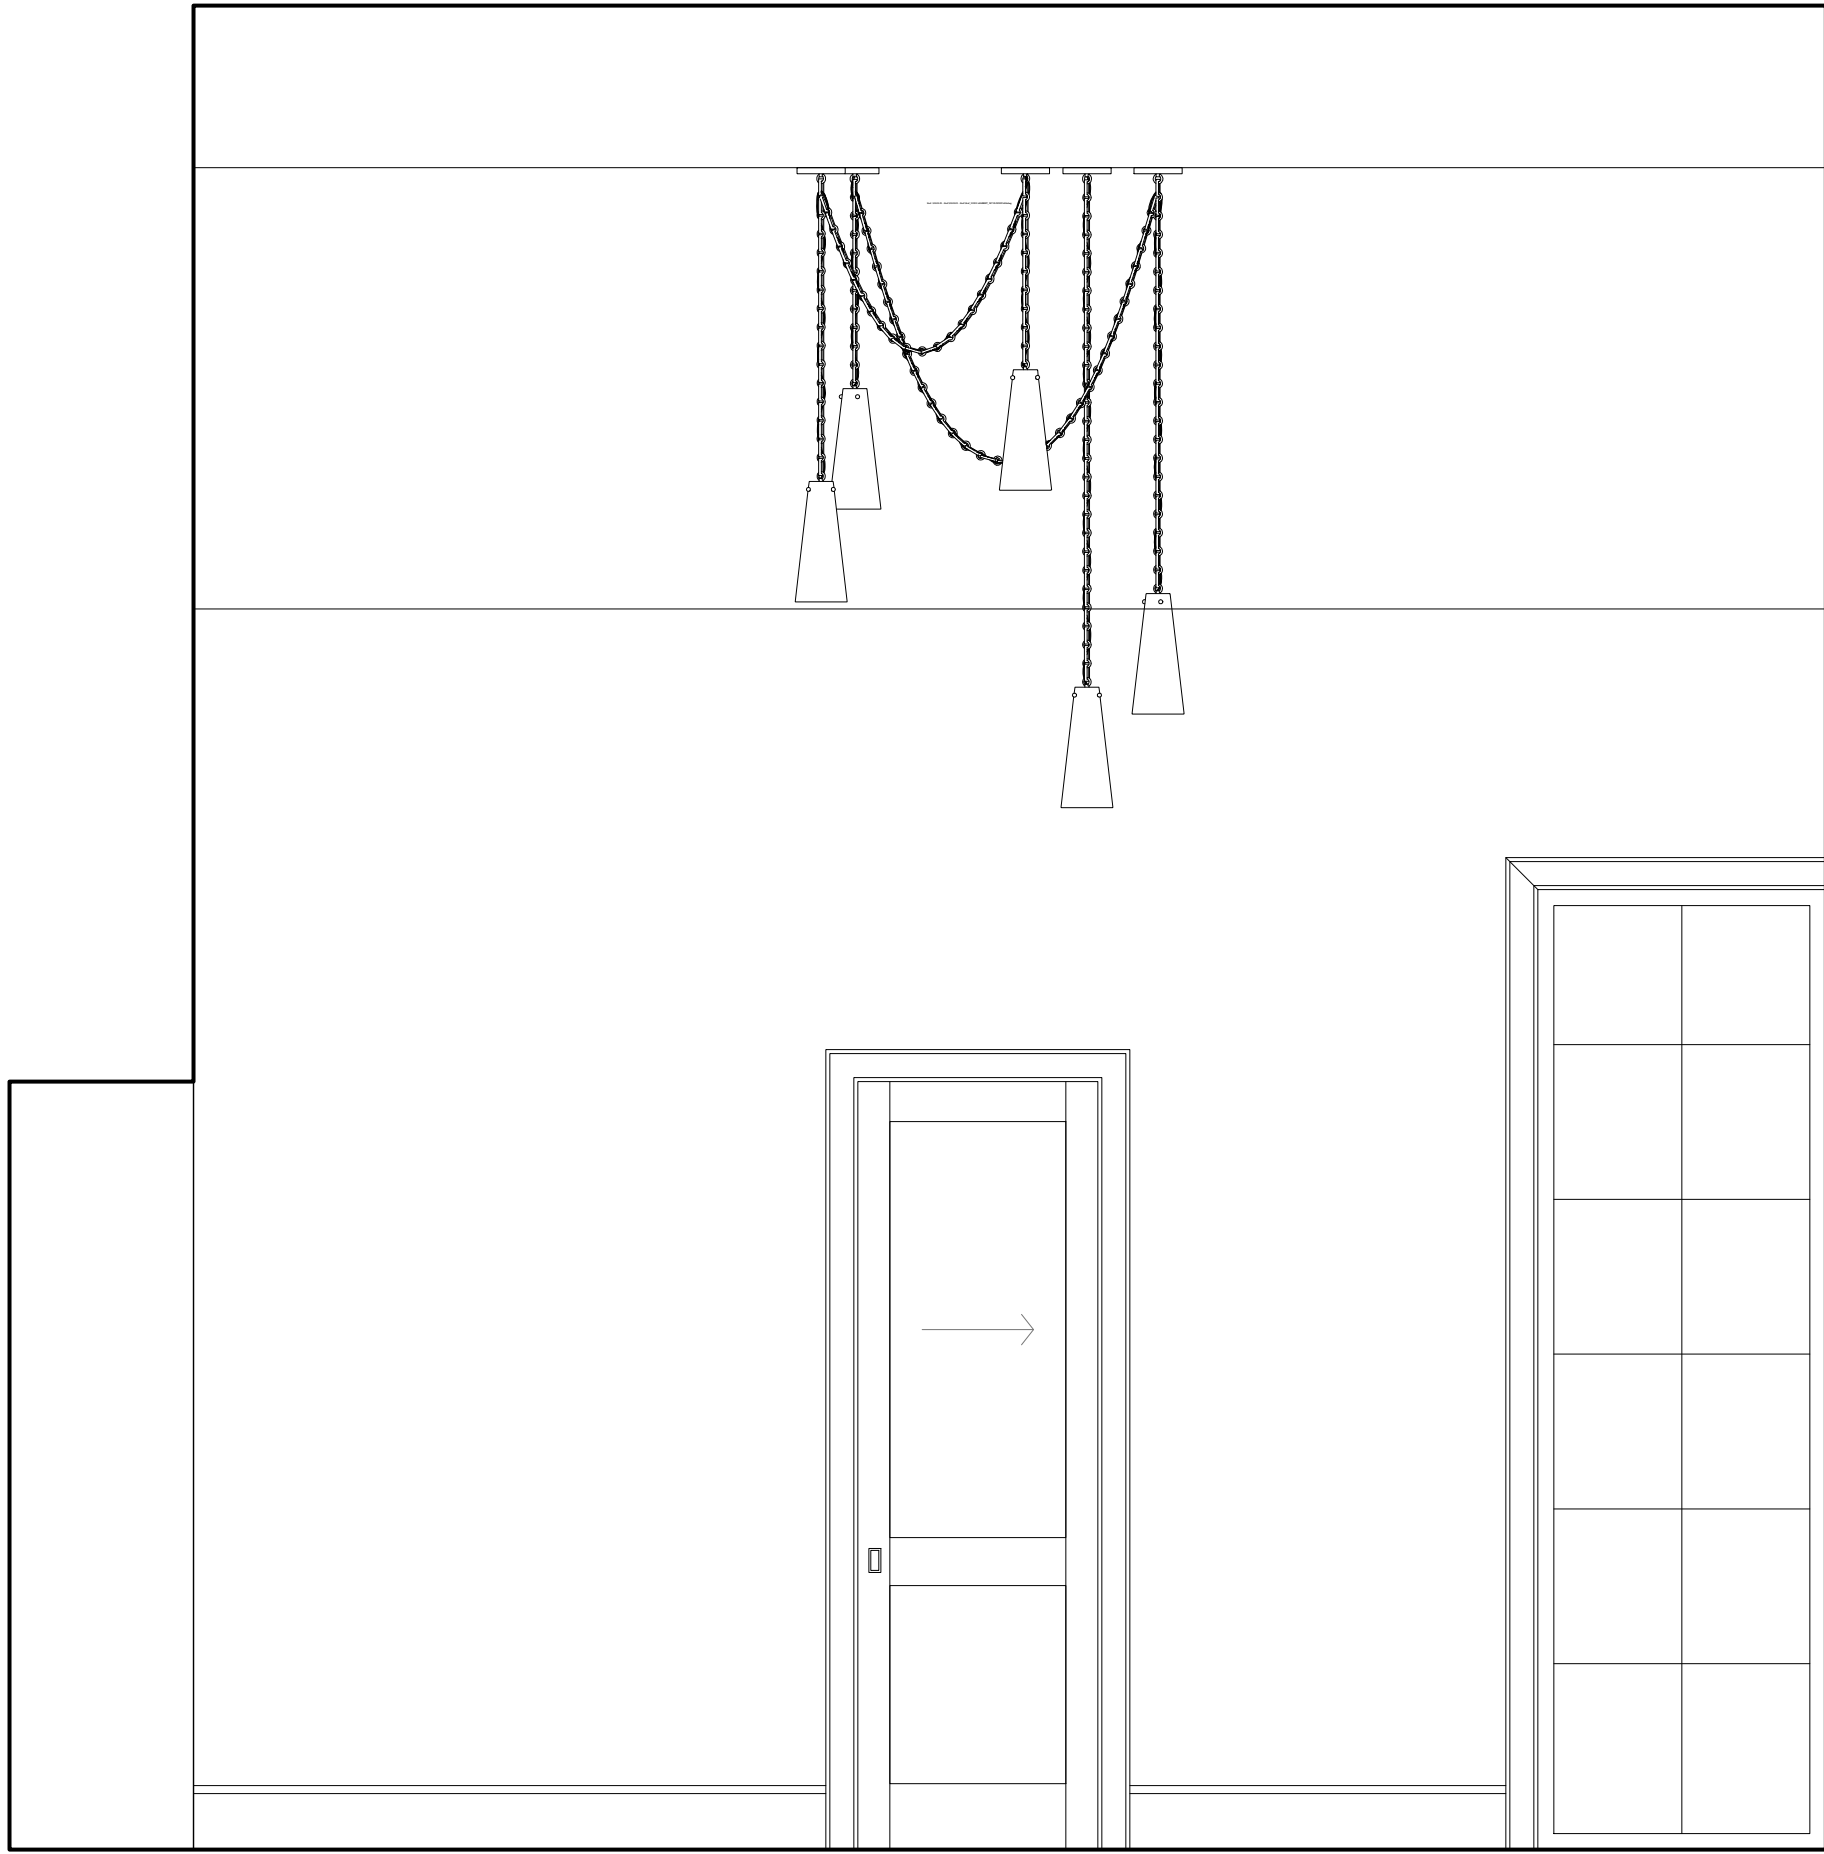


6 DINING ROOM
SCALE: 0' - 1/2" = 1' - 0"

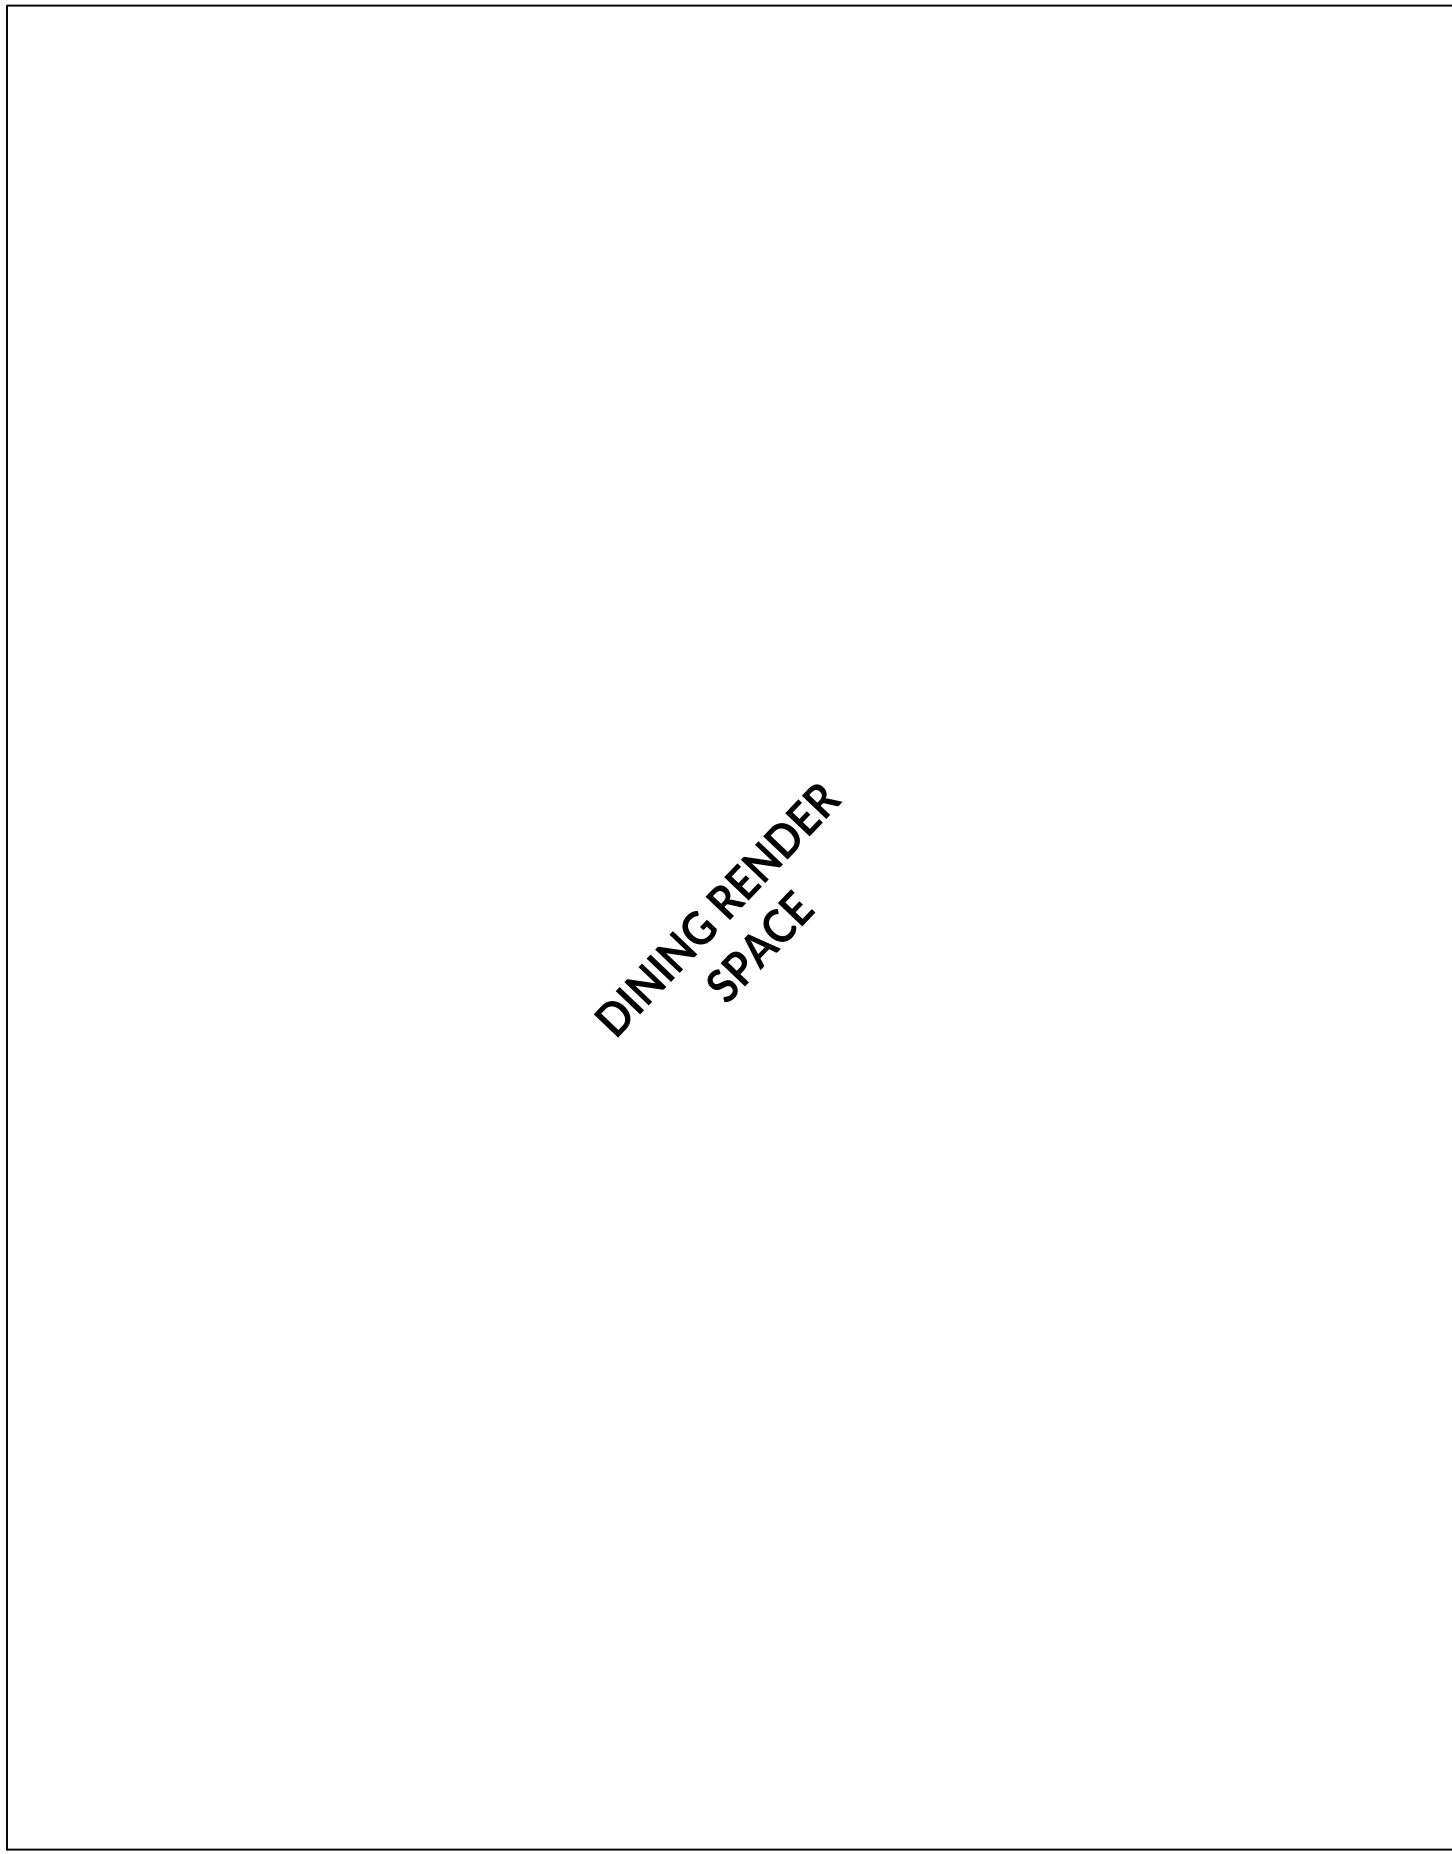


5 DINING ROOM
SCALE: 0' - 1/2" = 1' - 0"

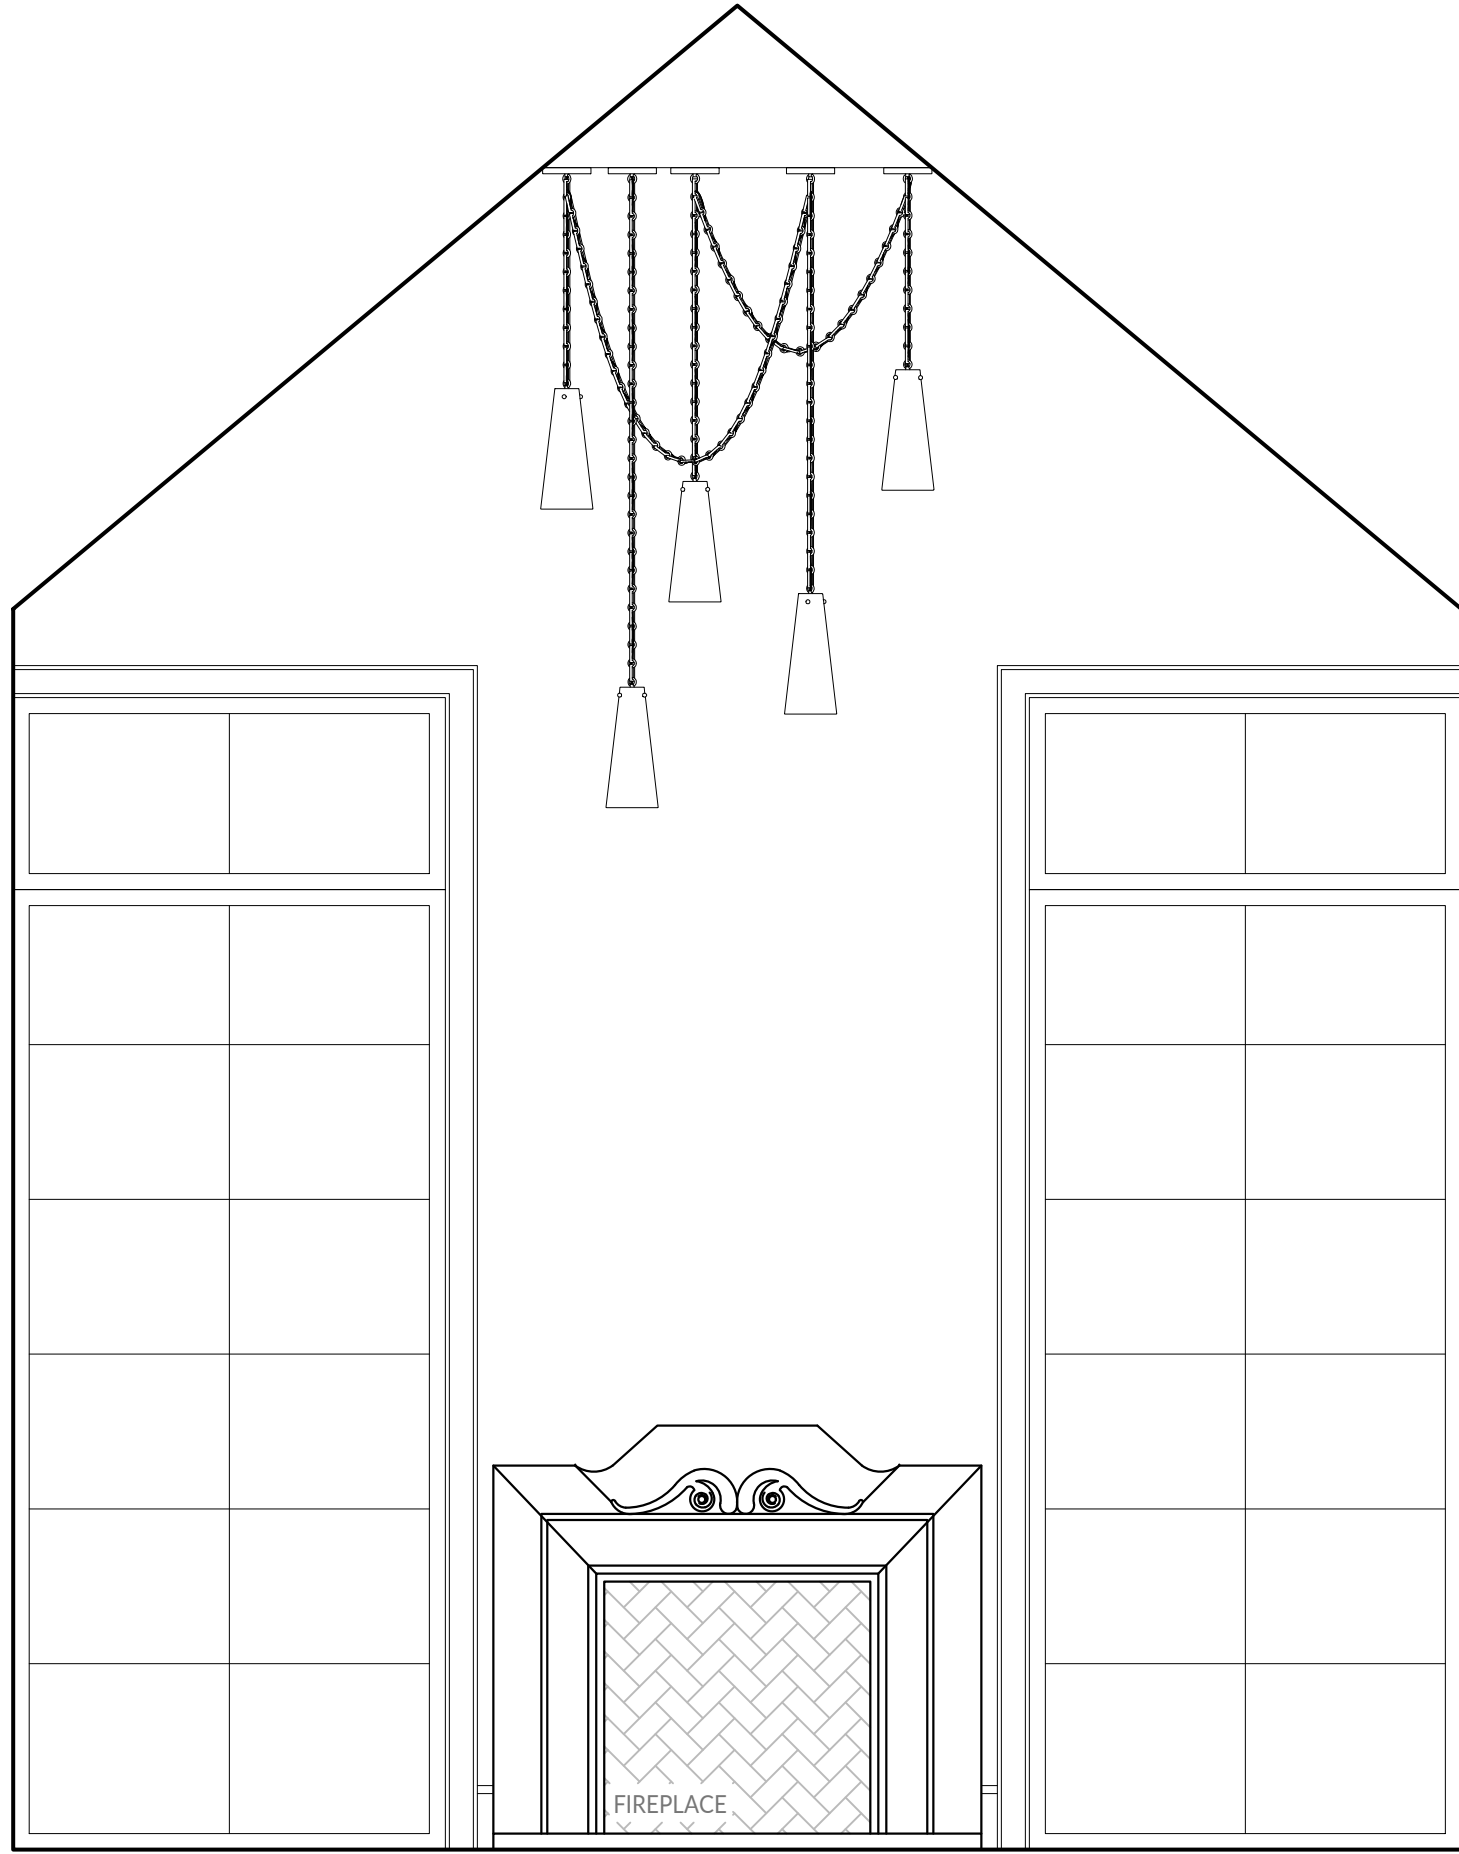


4 DINING ROOM
SCALE: 0' - 1/2" = 1' - 0"

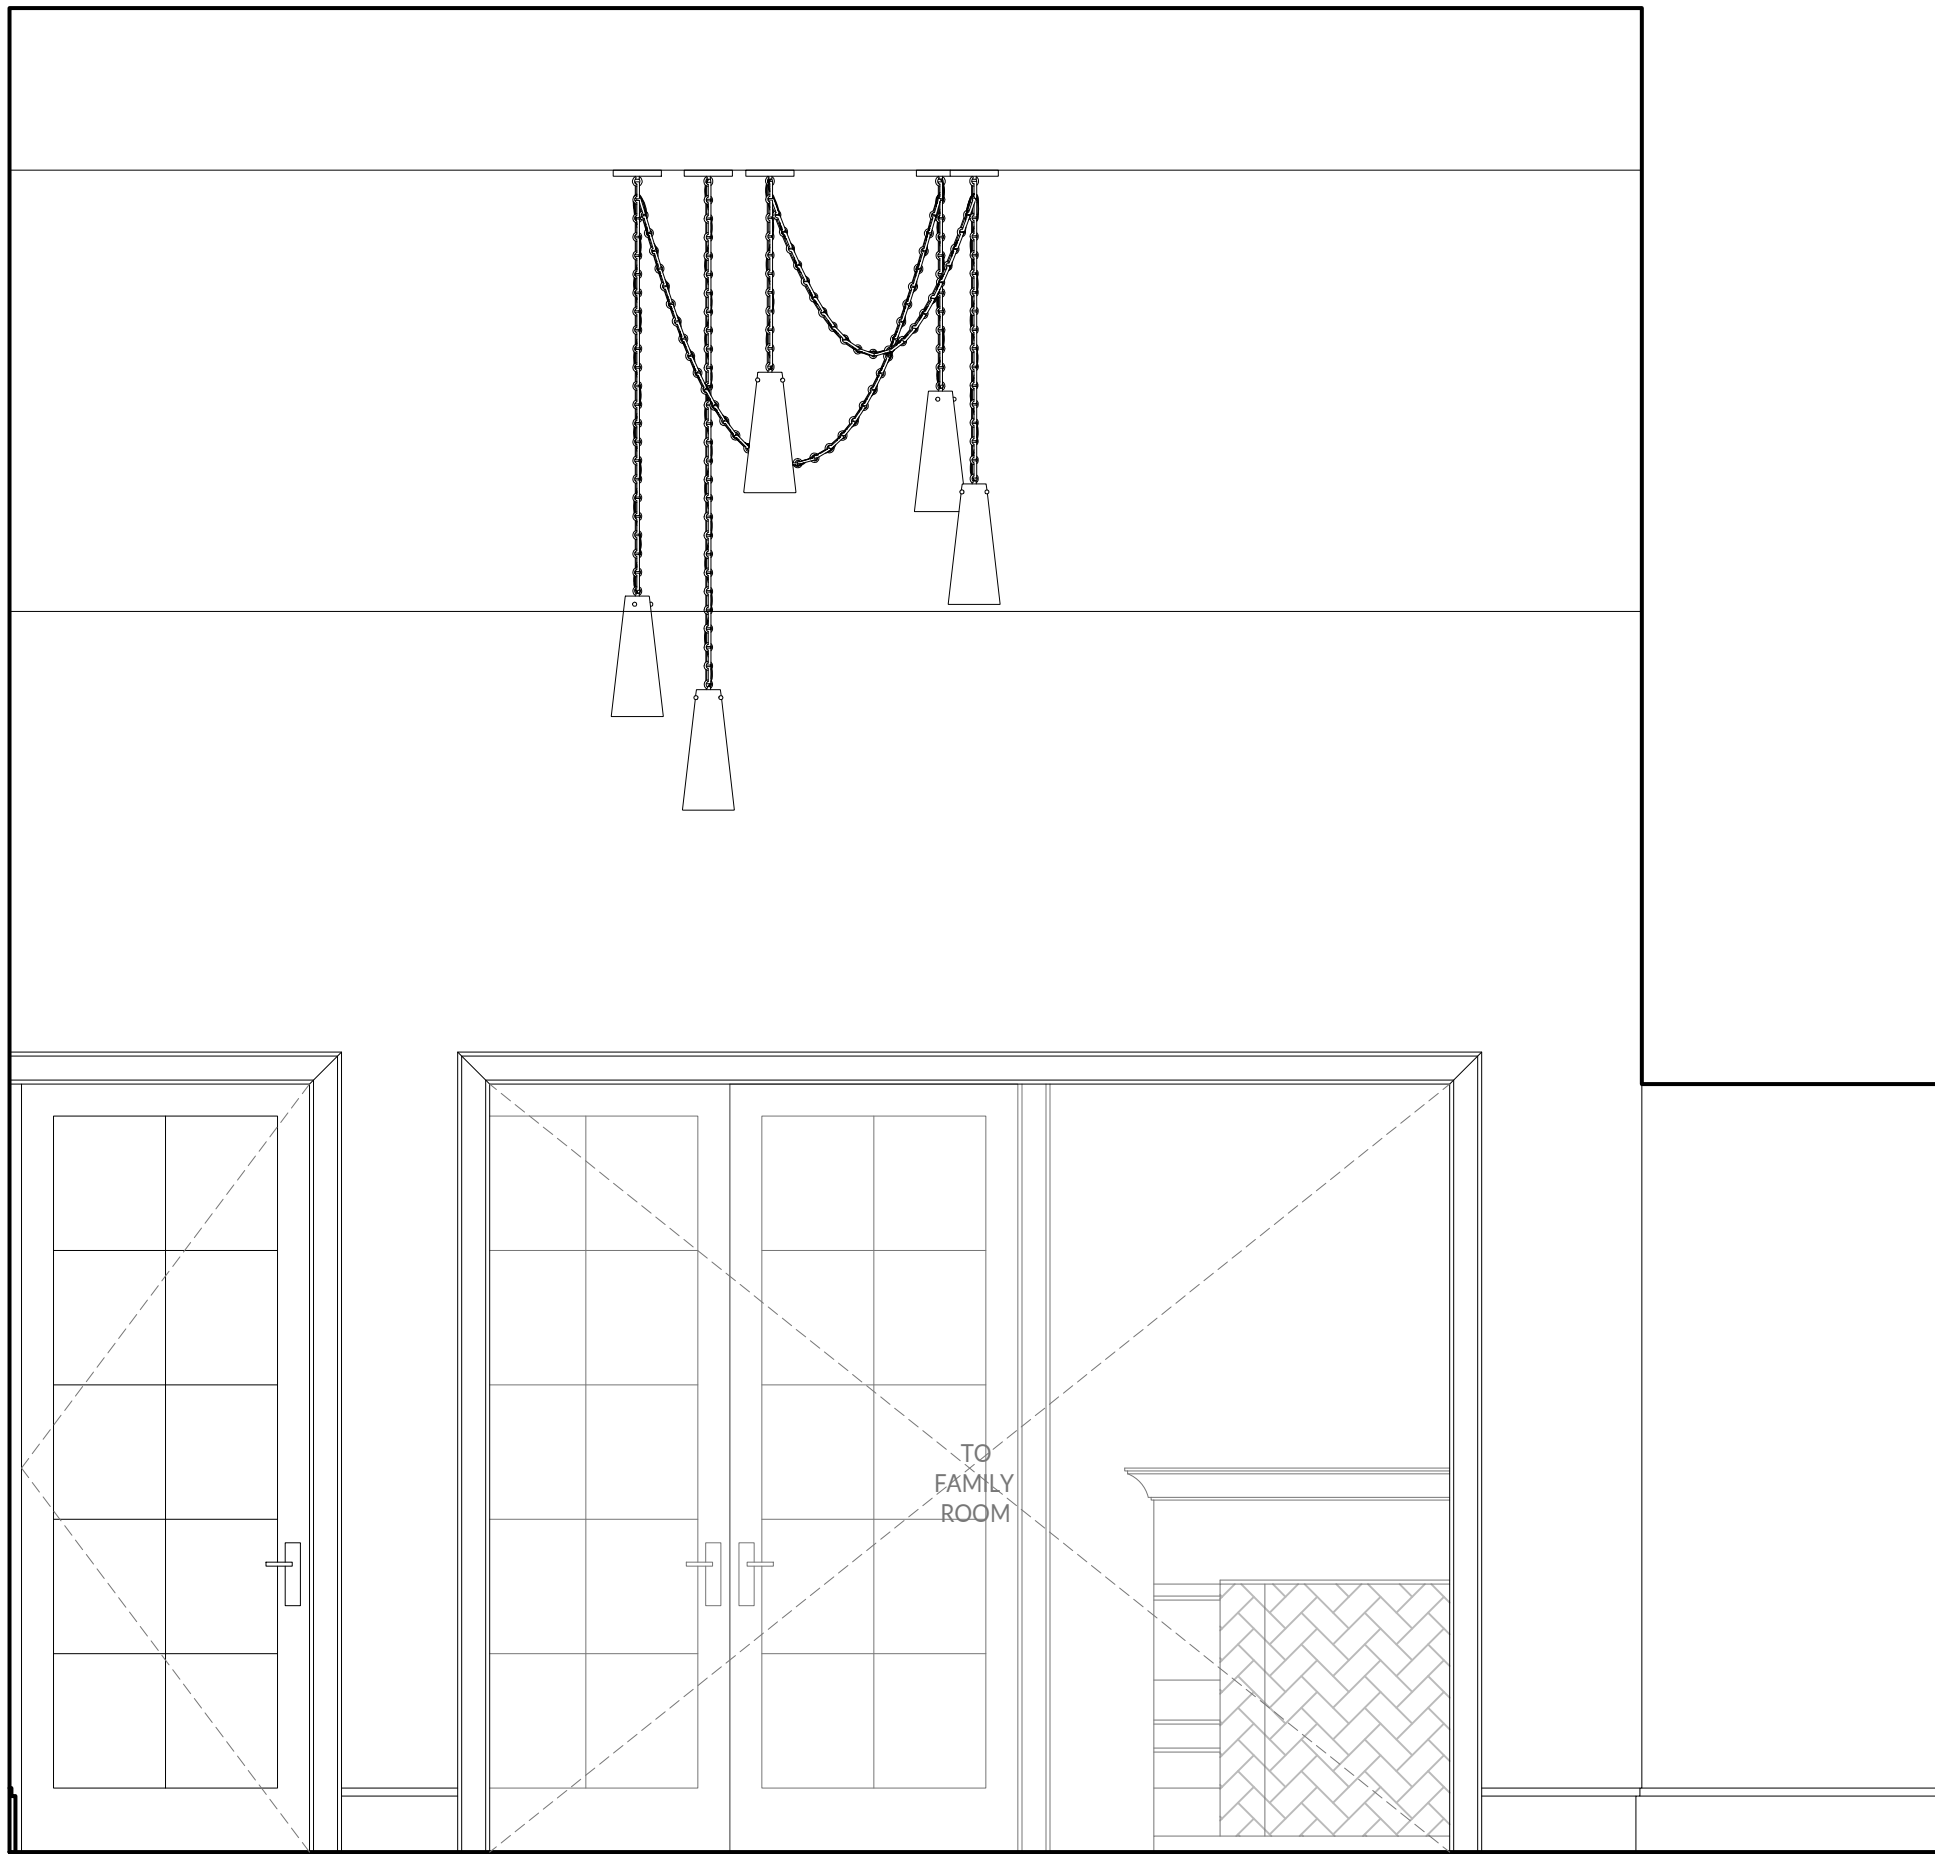

3 DINING ROOM
SCALE: 0' - 1/2" = 1' - 0"

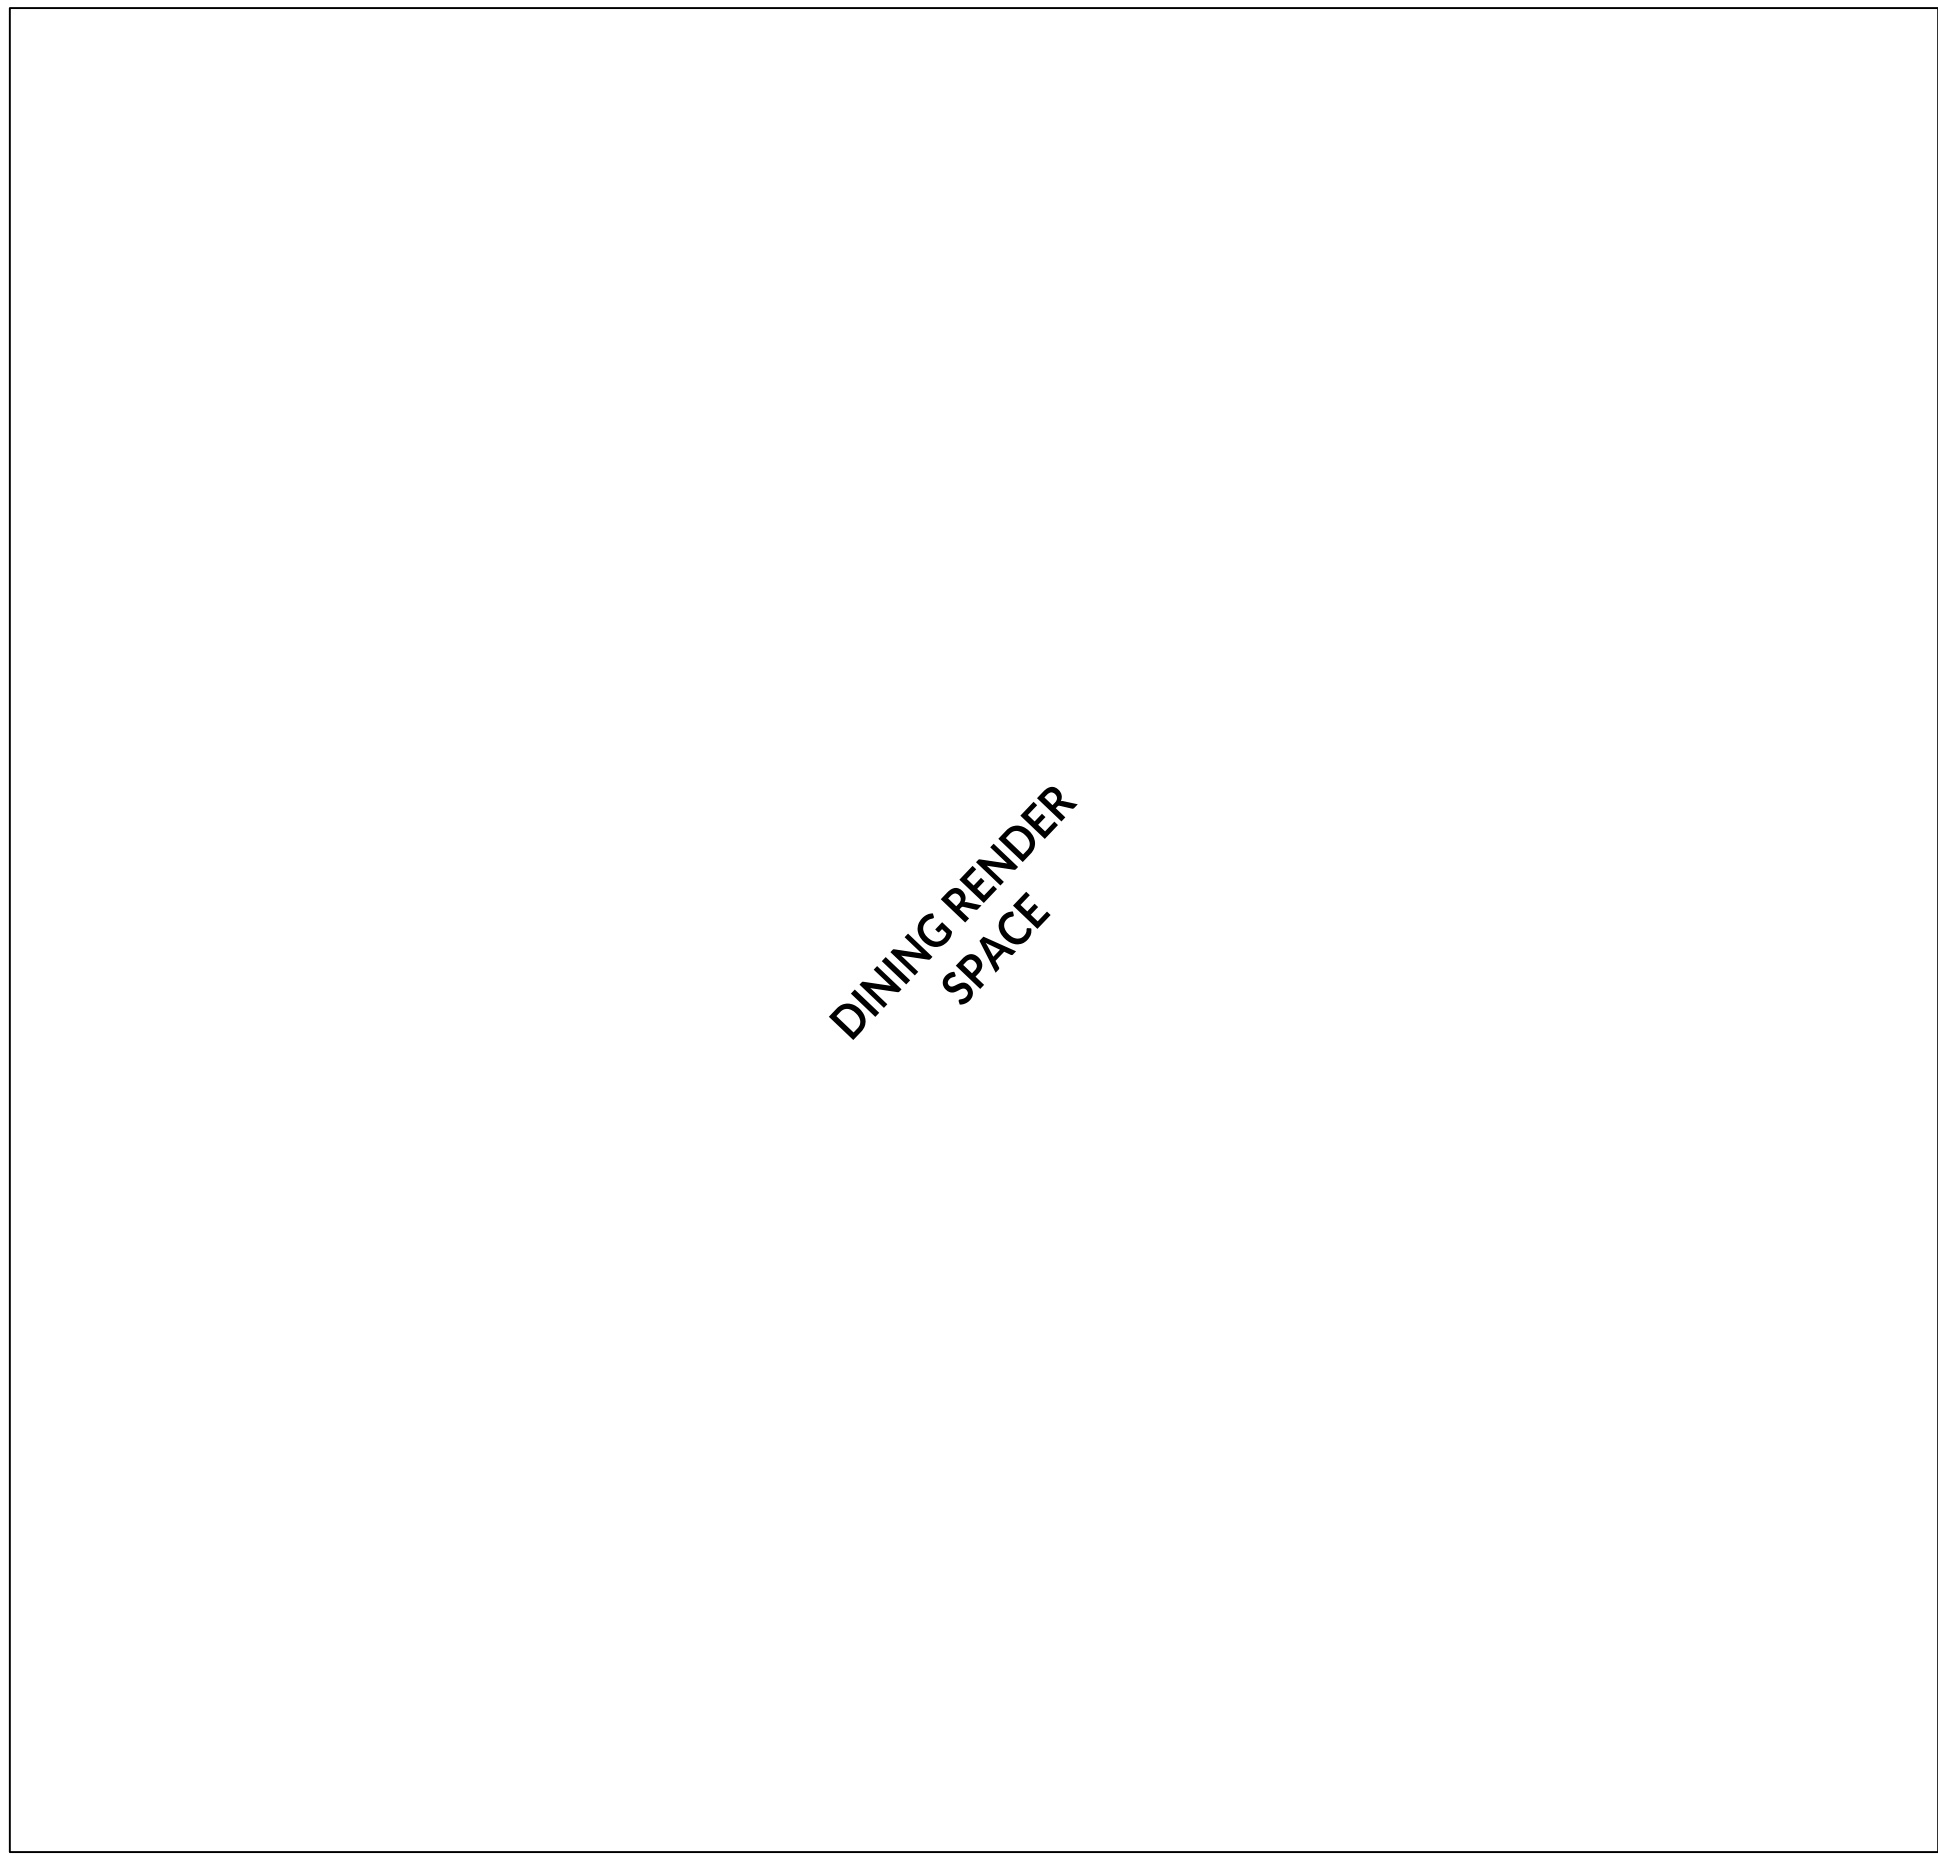

2 DINING ROOM
SCALE: 0' - 1/2" = 1' - 0"

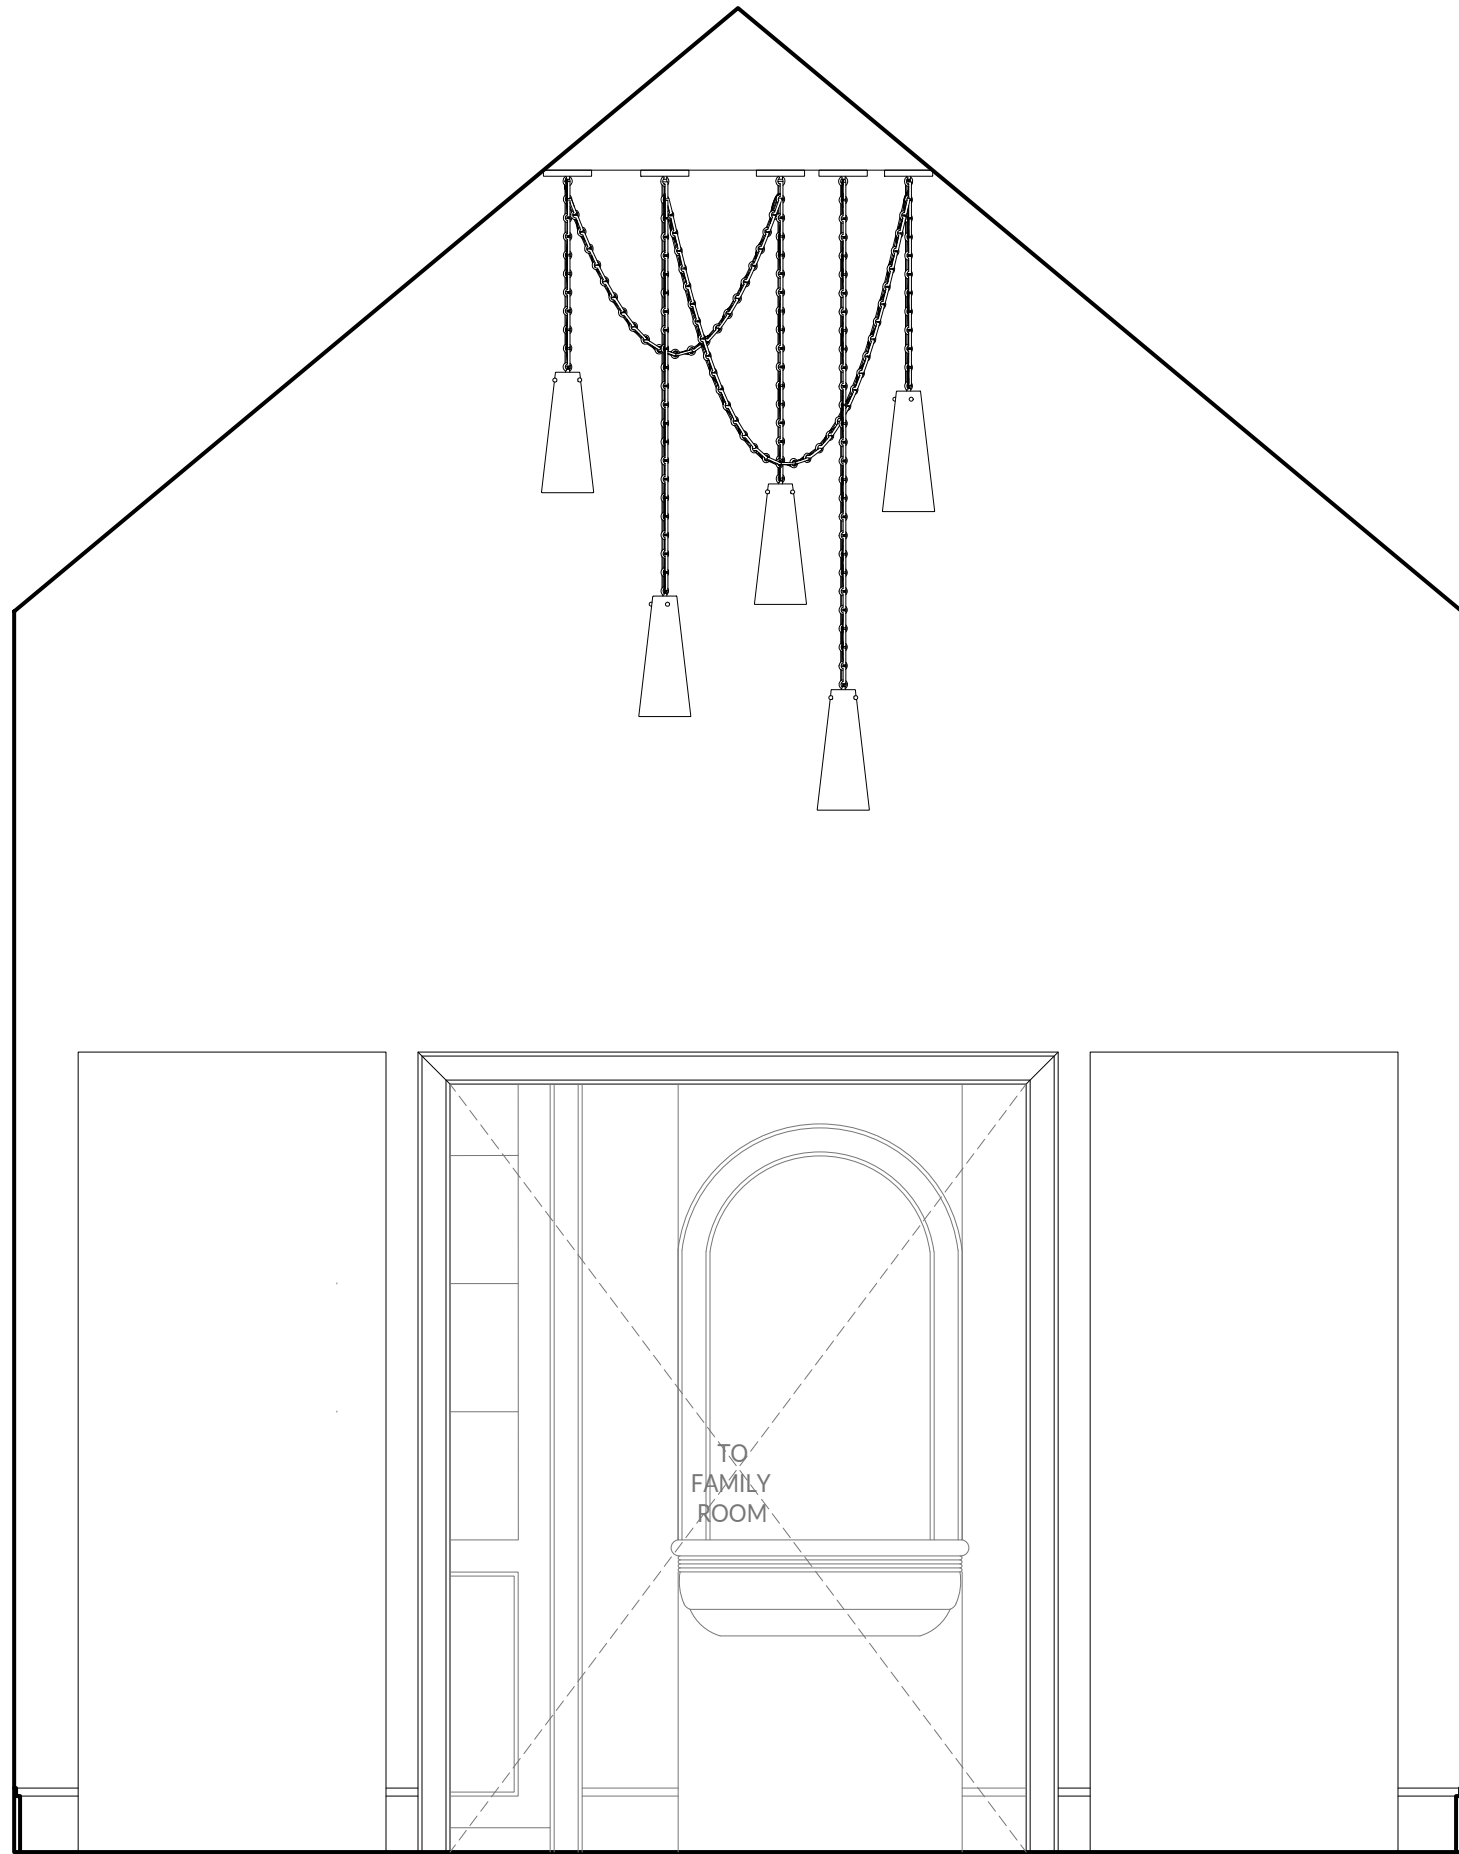

1 DINING ROOM
SCALE: 0' - 1/2" = 1' - 0"

MANOLO
DESIGN
STUDIO

MANOLO DESIGN STUDIO
4925 GREENVILLE AVE., STE. 350
DALLAS, TX 75206
T: 214.501.4984
E: info@manolodesignstudio.com
MANOLODESIGNSTUDIO.COM

UD
URBANOLGY
DESIGNS

URBANOLGY DESIGNS
8300 STARNES RD.
NORTH RICHLAND HILLS, TX 76182
T: 972.538.3579
E: hello@urbanologydesigns.com
URBANOLGYDESIGNS.COM

All reports, drawings, specifications, computer files, field data, general notes, notes, other documents & instruments prepared by the Architect as instruments of service, shall remain the property of the Architect, Manolo Design Studio LLC. The Architect shall retain all common law, statutory and other supervised rights, including copyright thereto. The use of this drawing shall be restricted to the original site for which it was prepared, and publication thereof is expressly limited to such use. Reuse, reproduction or publication by any method is prohibited without written consent from Manolo Design Studio LLC. © 2023

CURTIS RESIDENCE
13519 LAMBERT LANE
KELLER, TEXAS 76262

INTERIM REVIEW ONLY
These documents are incomplete, and are released for preliminary bid only and are not intended for regulatory approval, permit or construction purposes.

ARCHITECT: MANOLO BANDIA
ARCH. REG. NO.: 29491
Date: 5.1.2024

REVISIONS:

DRAWN BY: GC

PROJECT NO: 24004

PROJECT ISSUE DATE: TBD


DRAWING TITLE:

INTERIOR ELEVATIONS


SCALE: As indicated

DRAWING NUMBER:


ID1.3

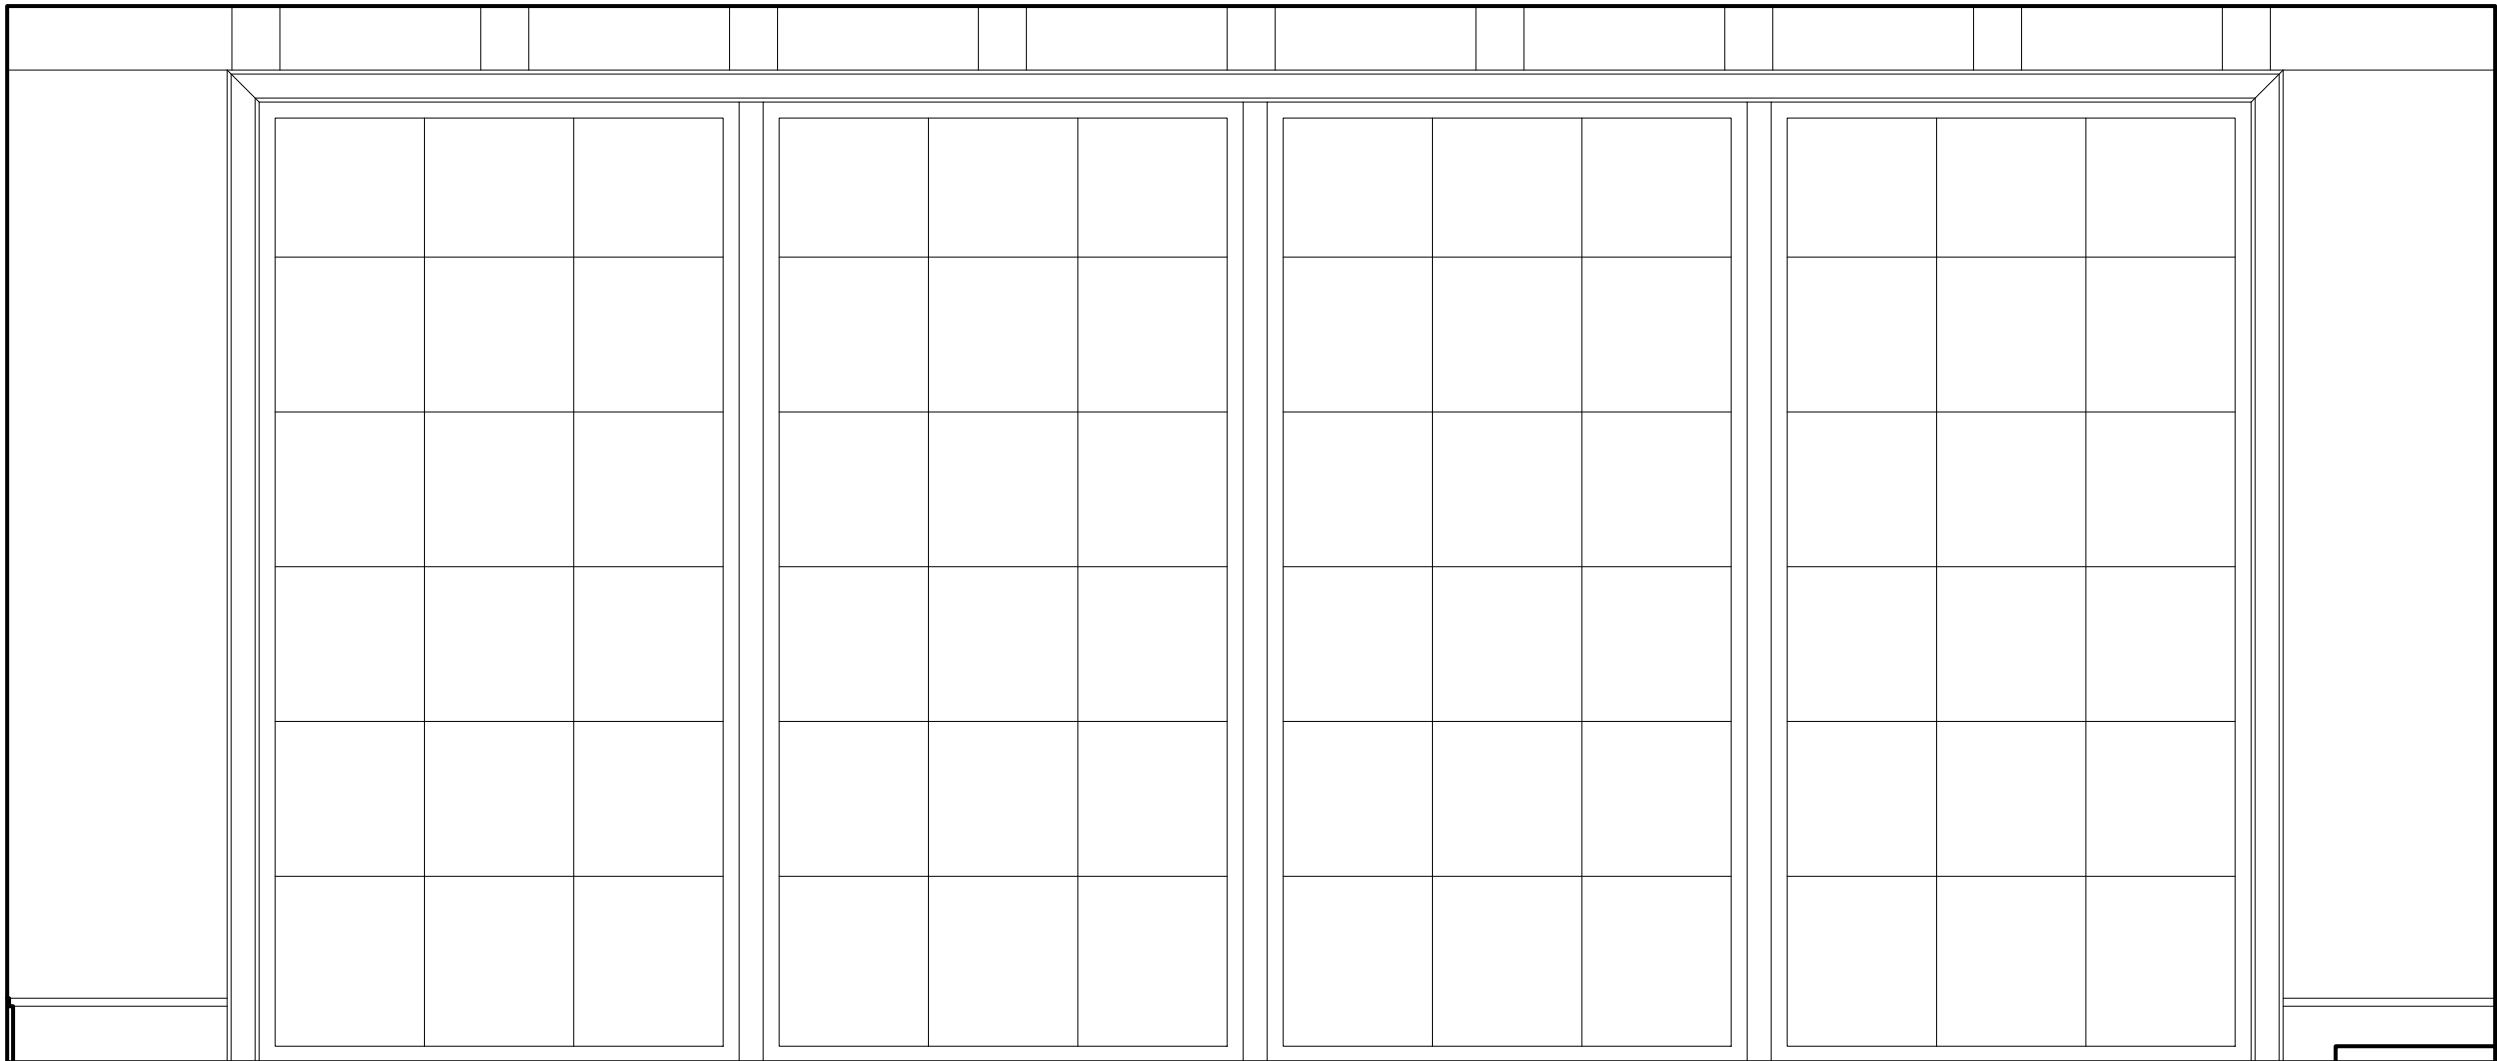


6 FAMILY ROOM
SCALE: 0' - 1/2" = 1' - 0"

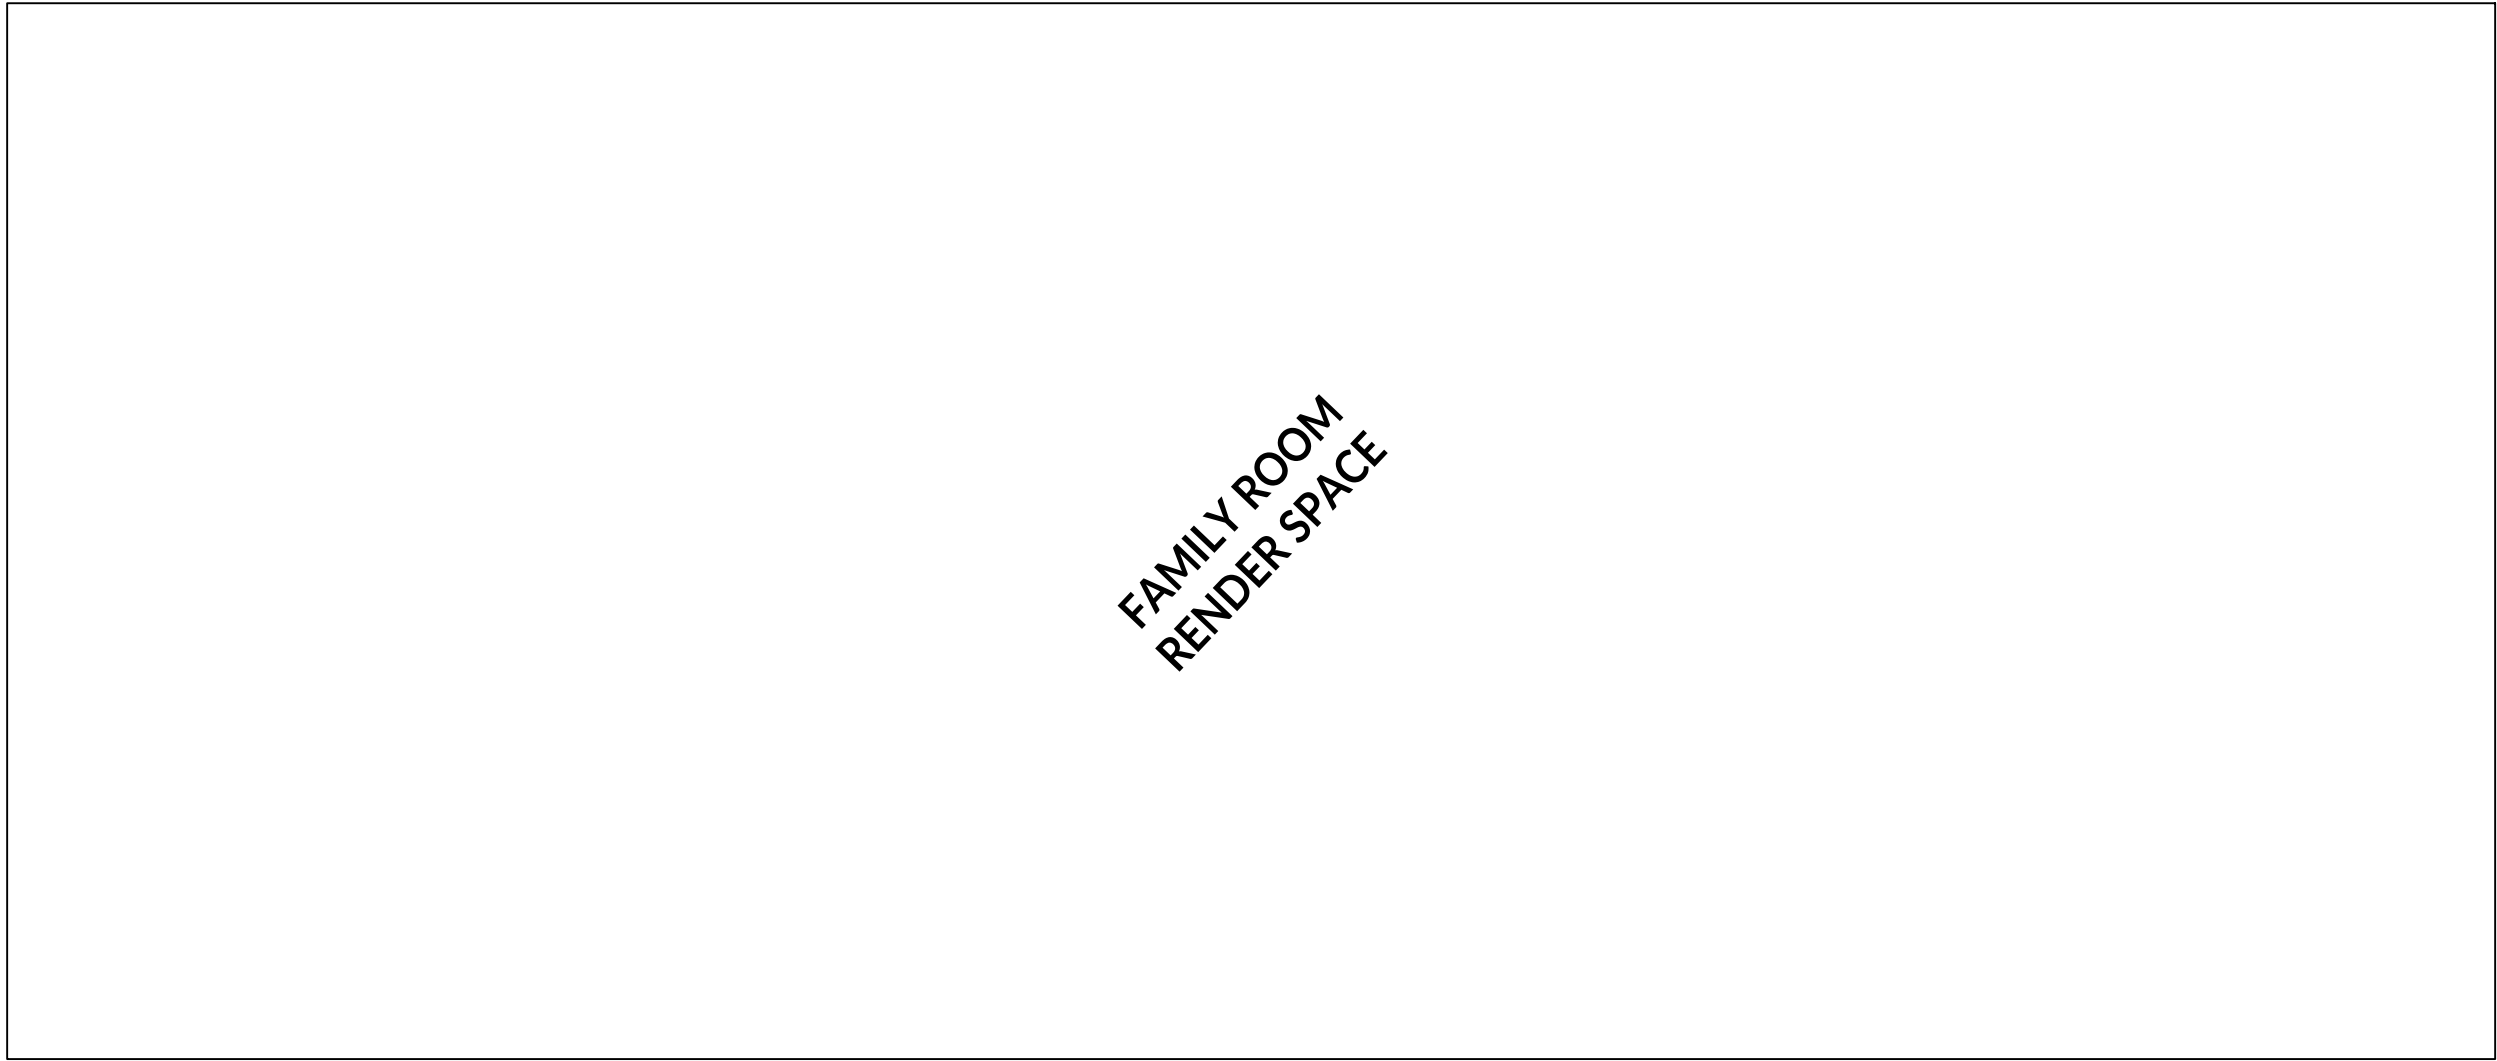


4 FAMILY ROOM
SCALE: 0' - 1/2" = 1' - 0"

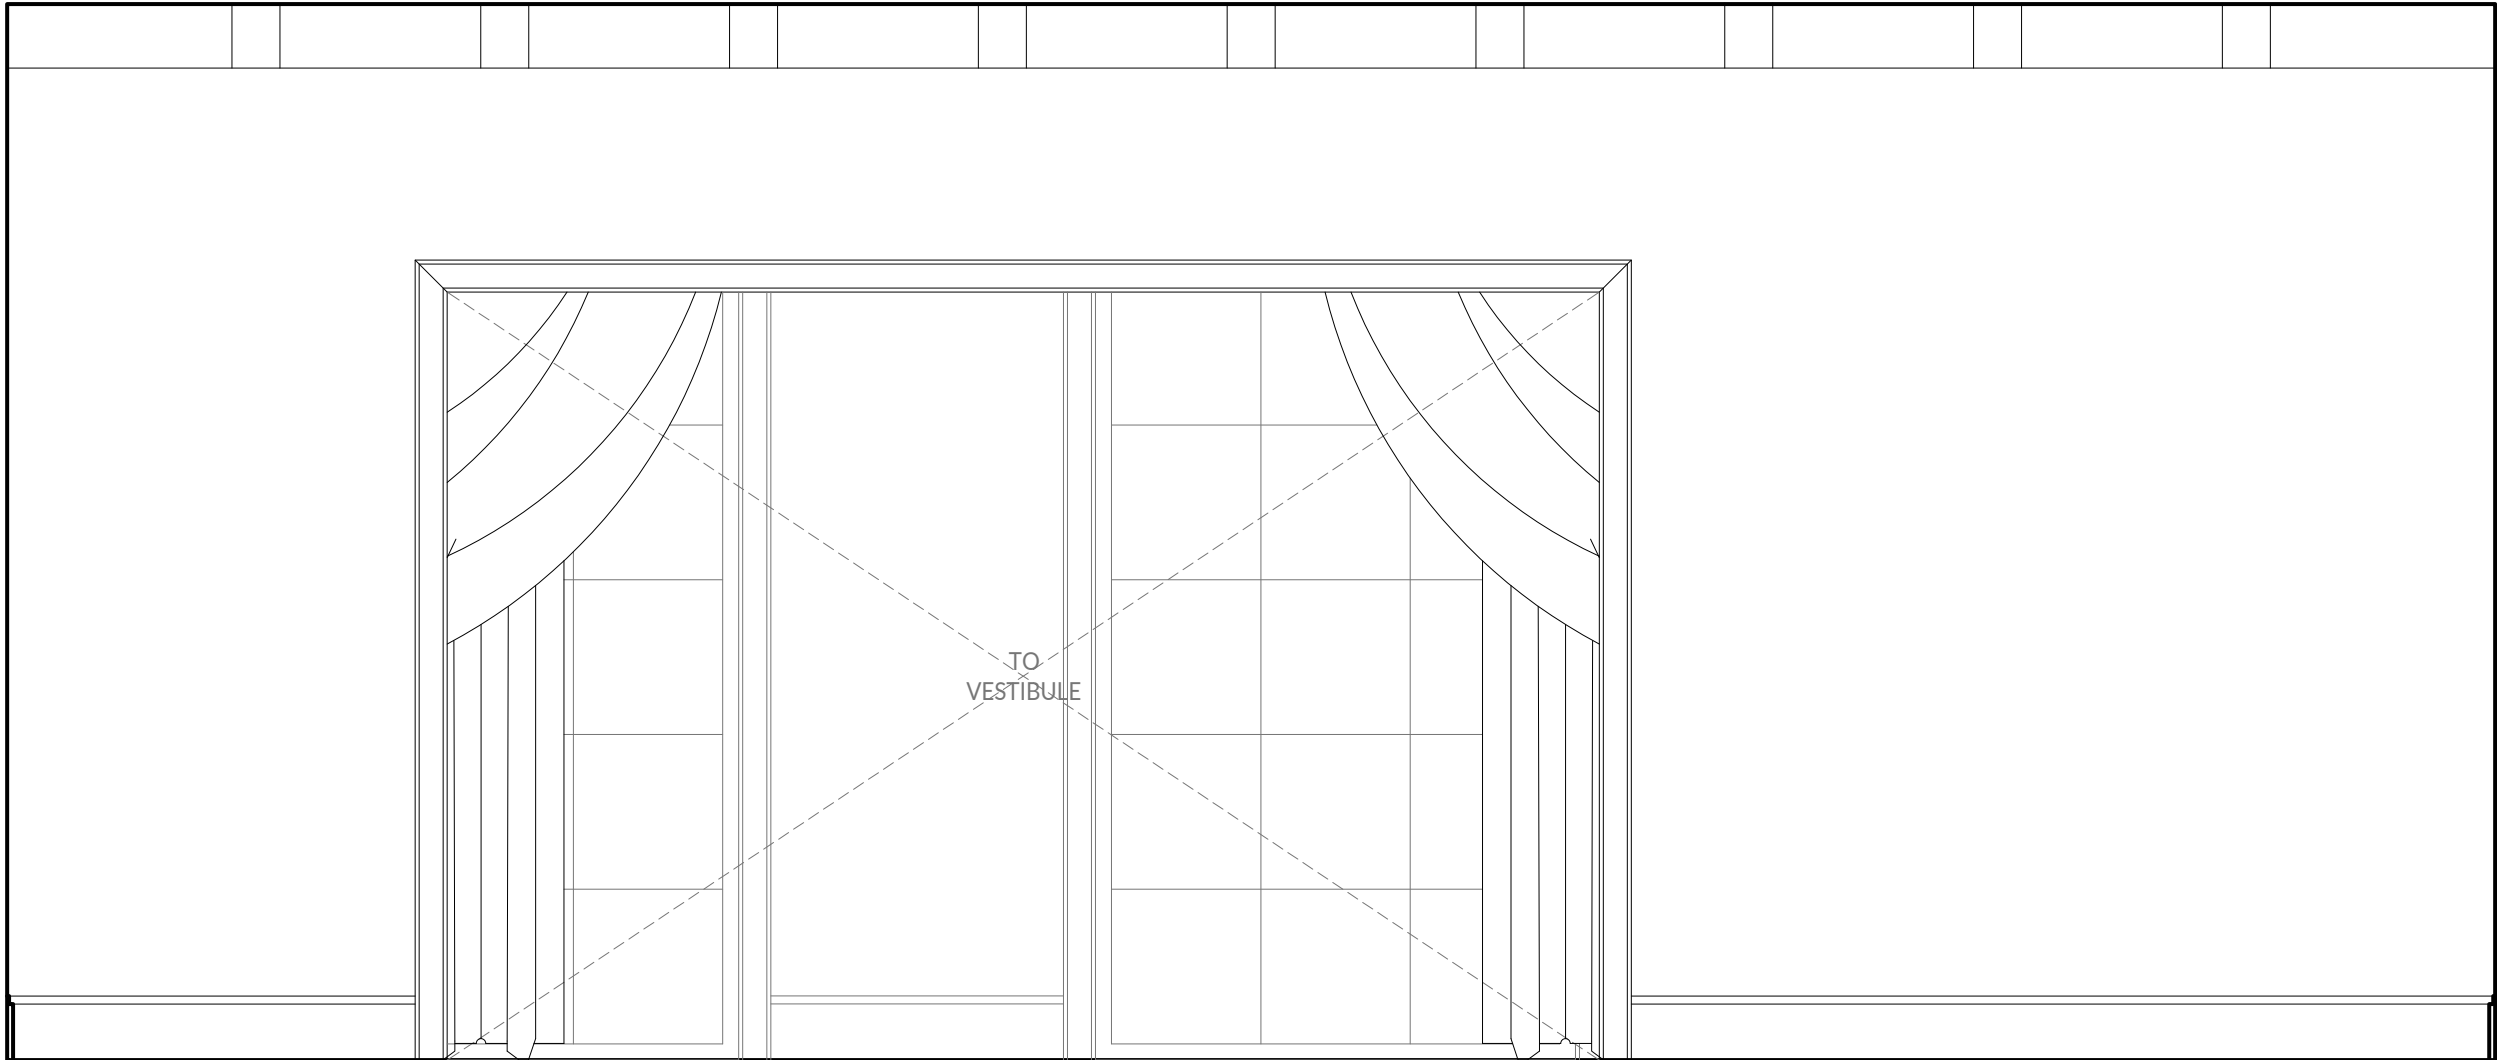


2 FAMILY ROOM
SCALE: 0' - 1/2" = 1' - 0"

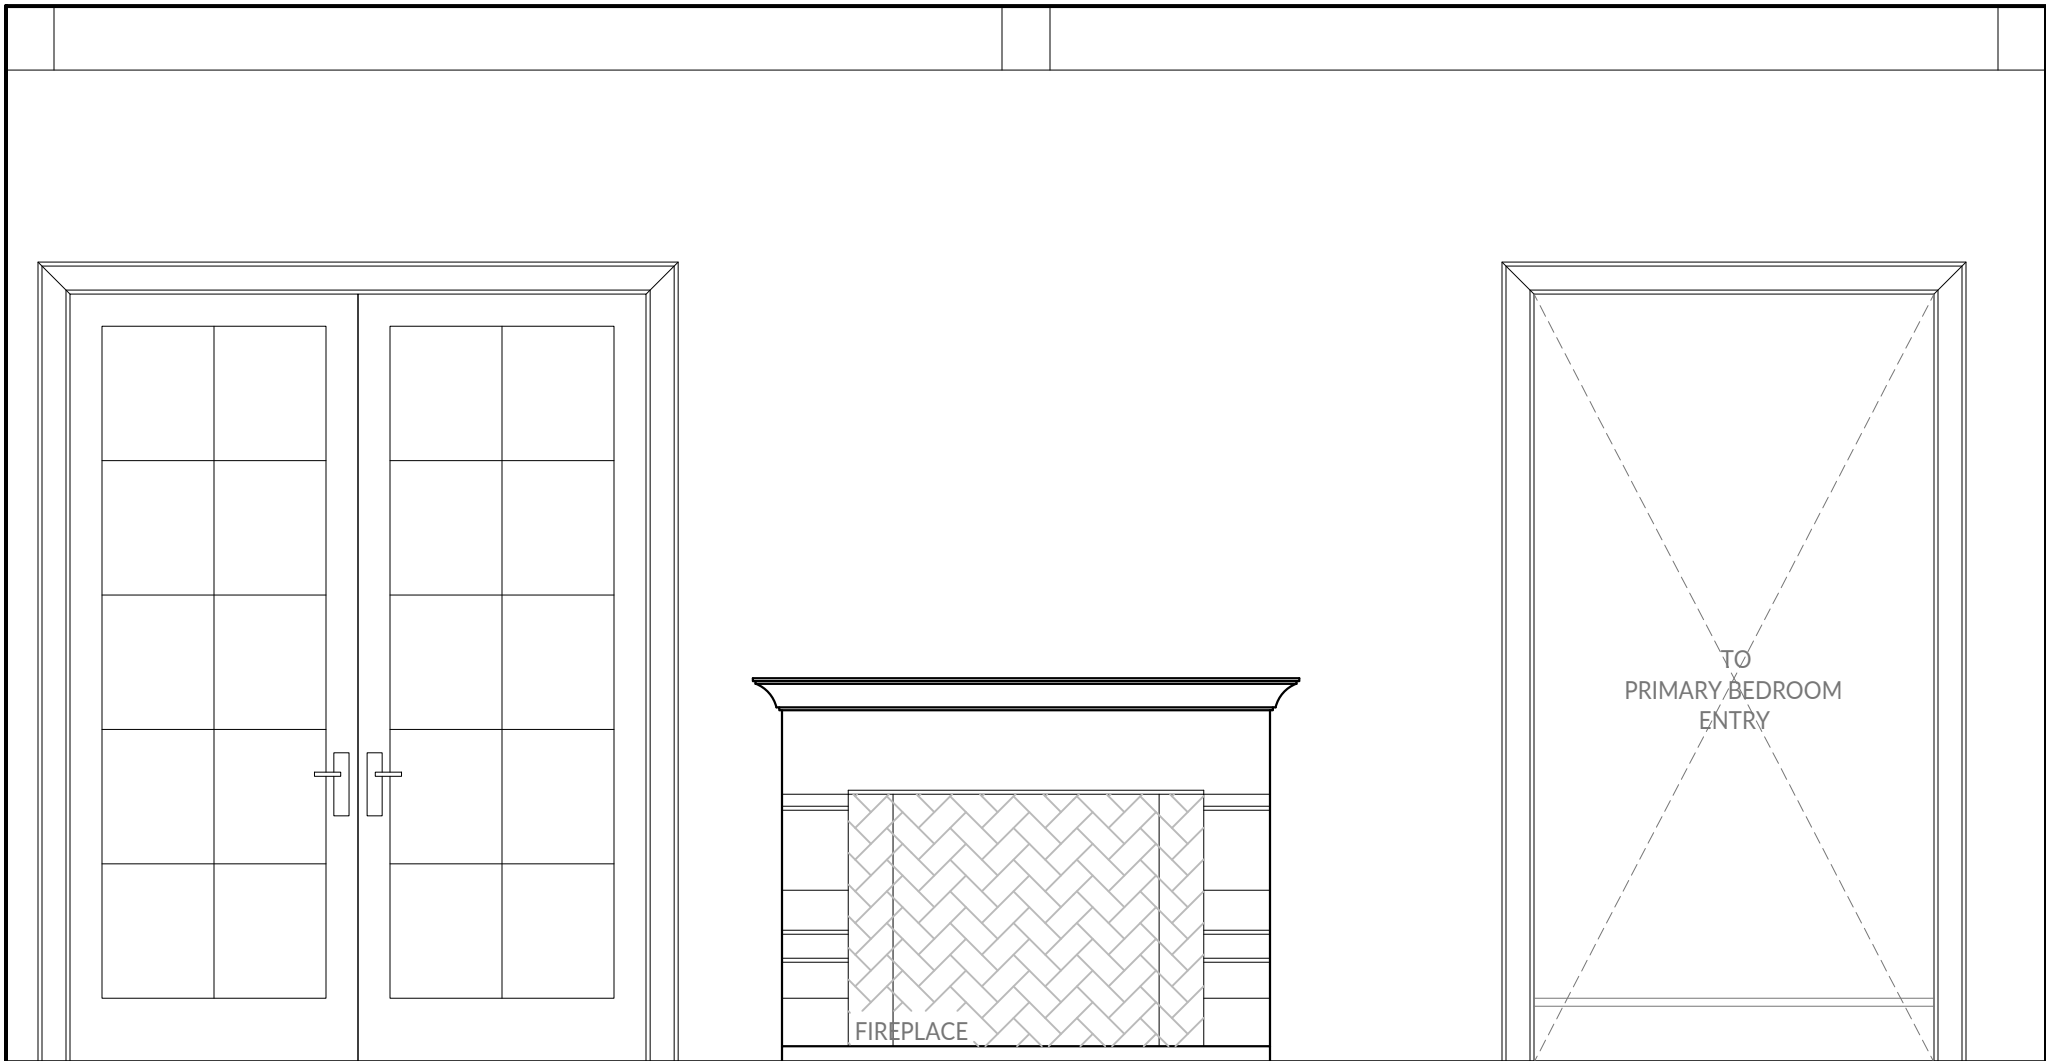


5 FAMILY ROOM
SCALE: 0' - 1/2" = 1' - 0"

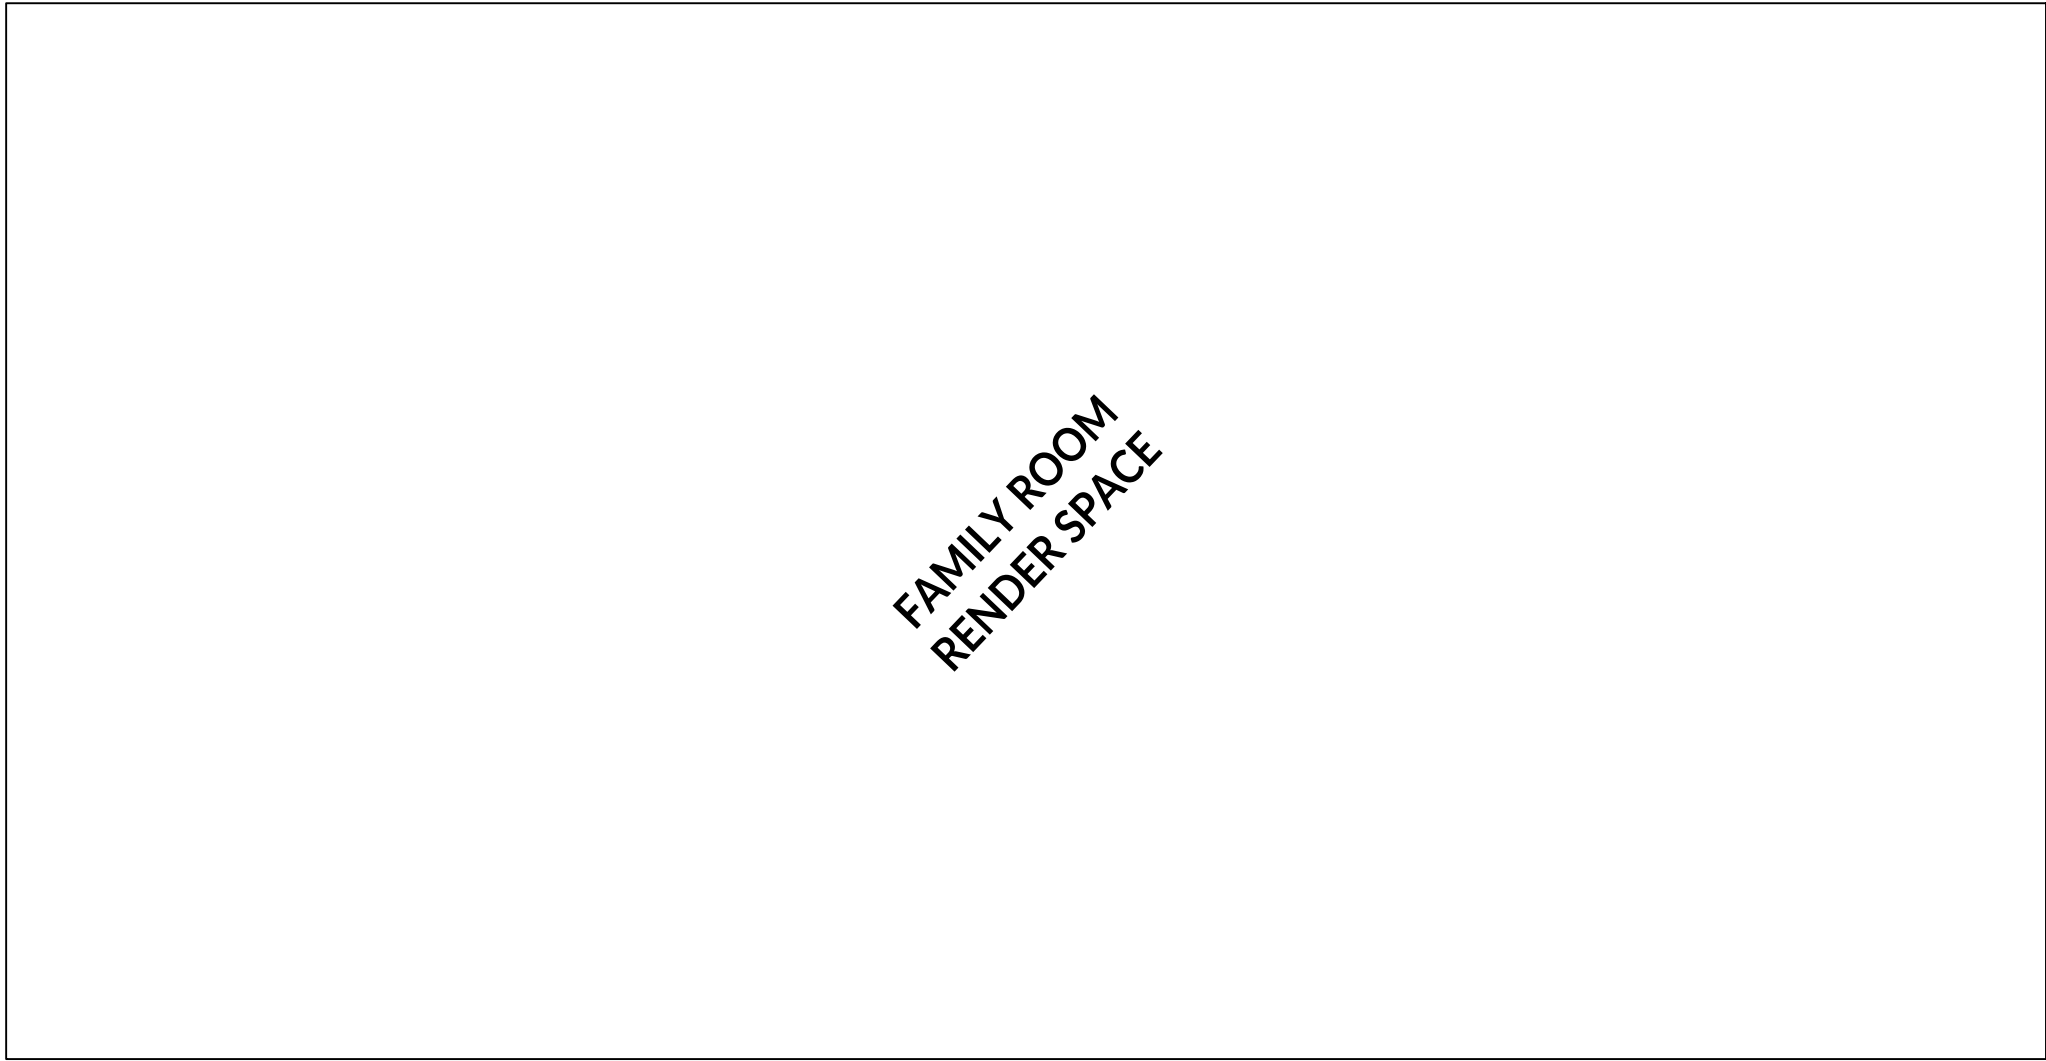


3 FAMILY ROOM
SCALE: 0' - 1/2" = 1' - 0"

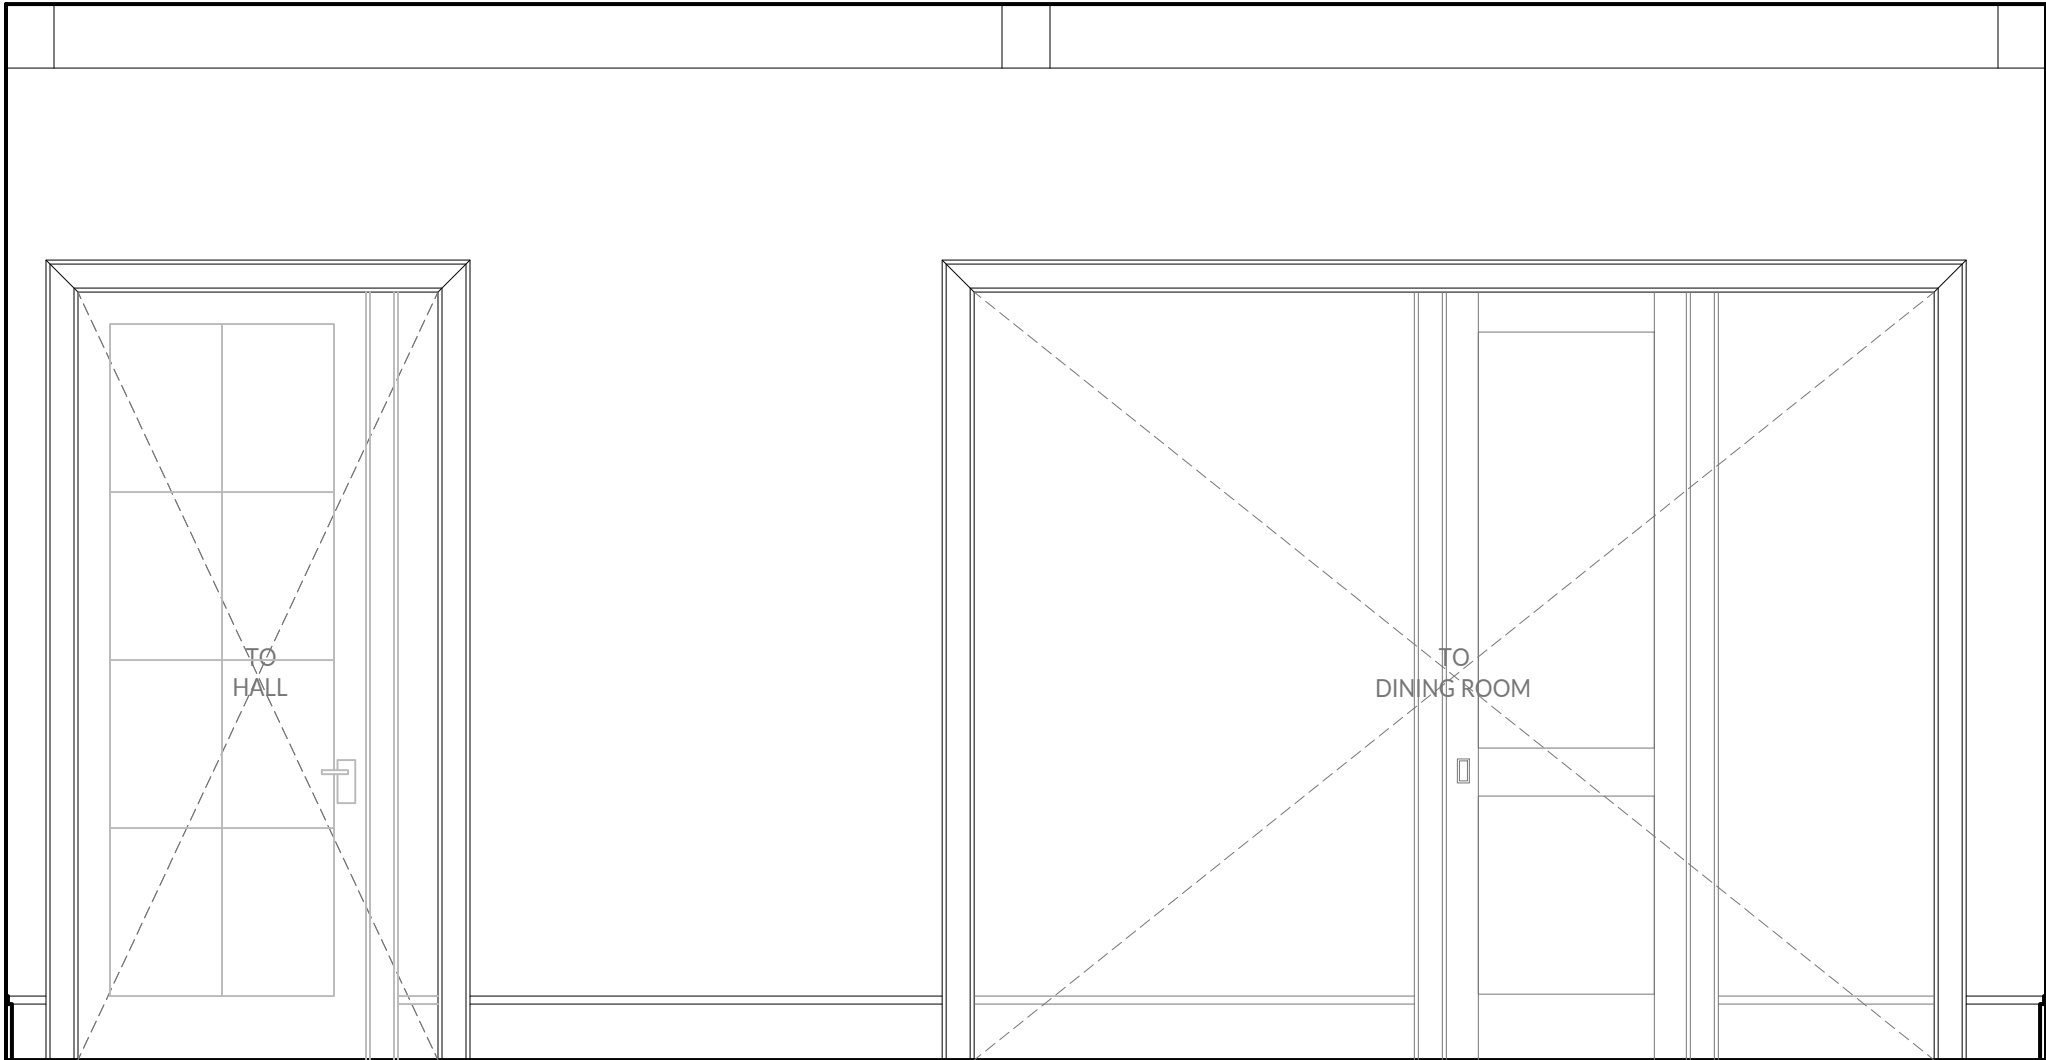


1 FAMILY ROOM
SCALE: 0' - 1/2" = 1' - 0"

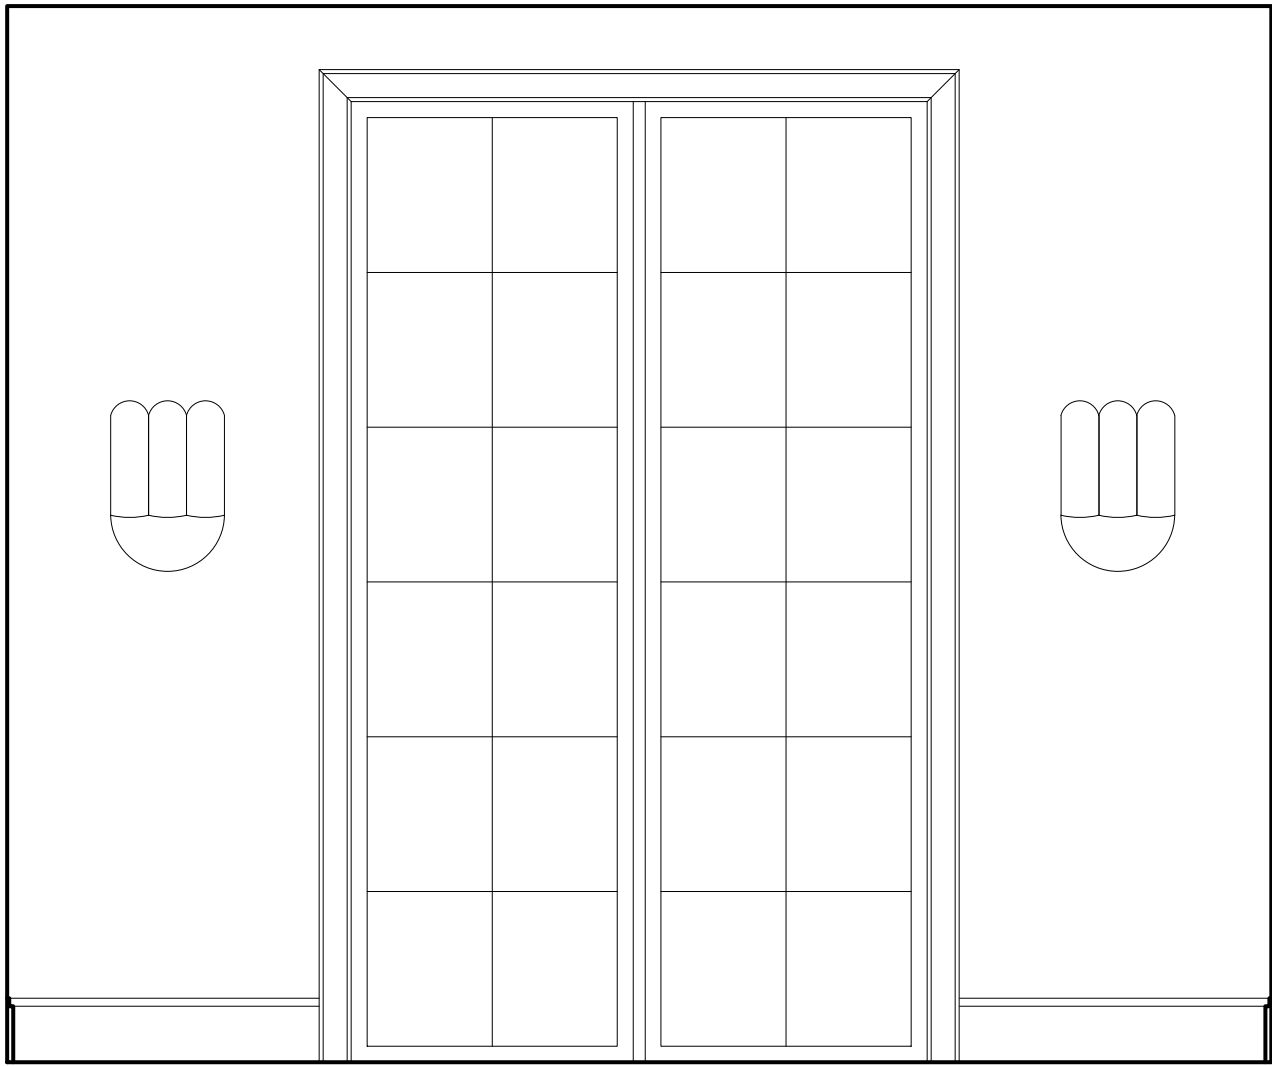


7 GAME ROOM
SCALE: 0' - 1/2" = 1' - 0"

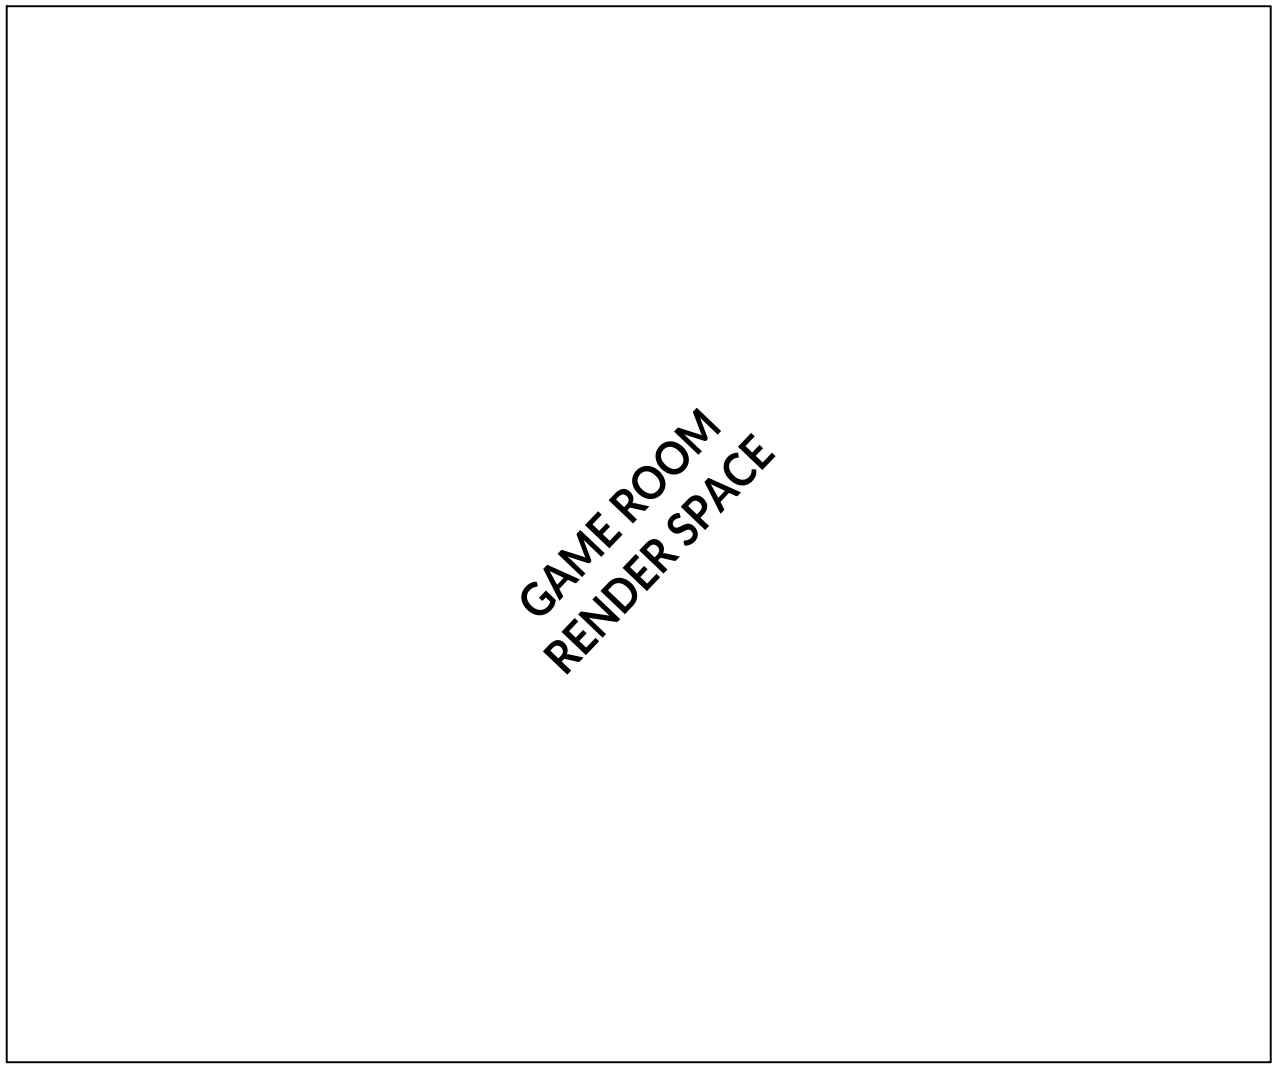


8 GAME ROOM
SCALE: 0' - 1/2" = 1' - 0"

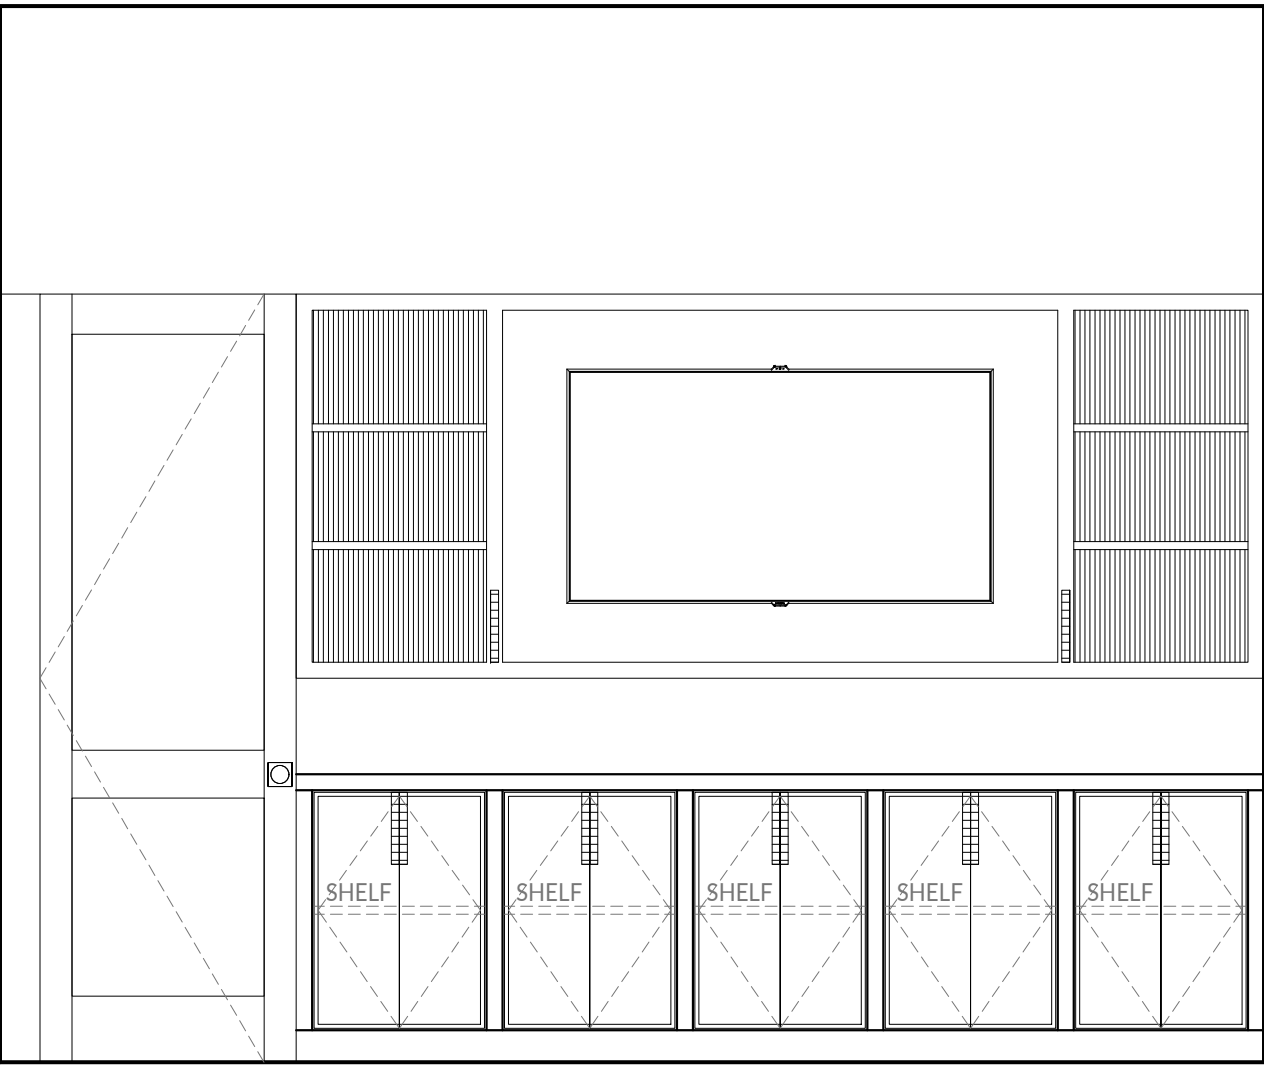


5 GAME ROOM
SCALE: 0' - 1/2" = 1' - 0"

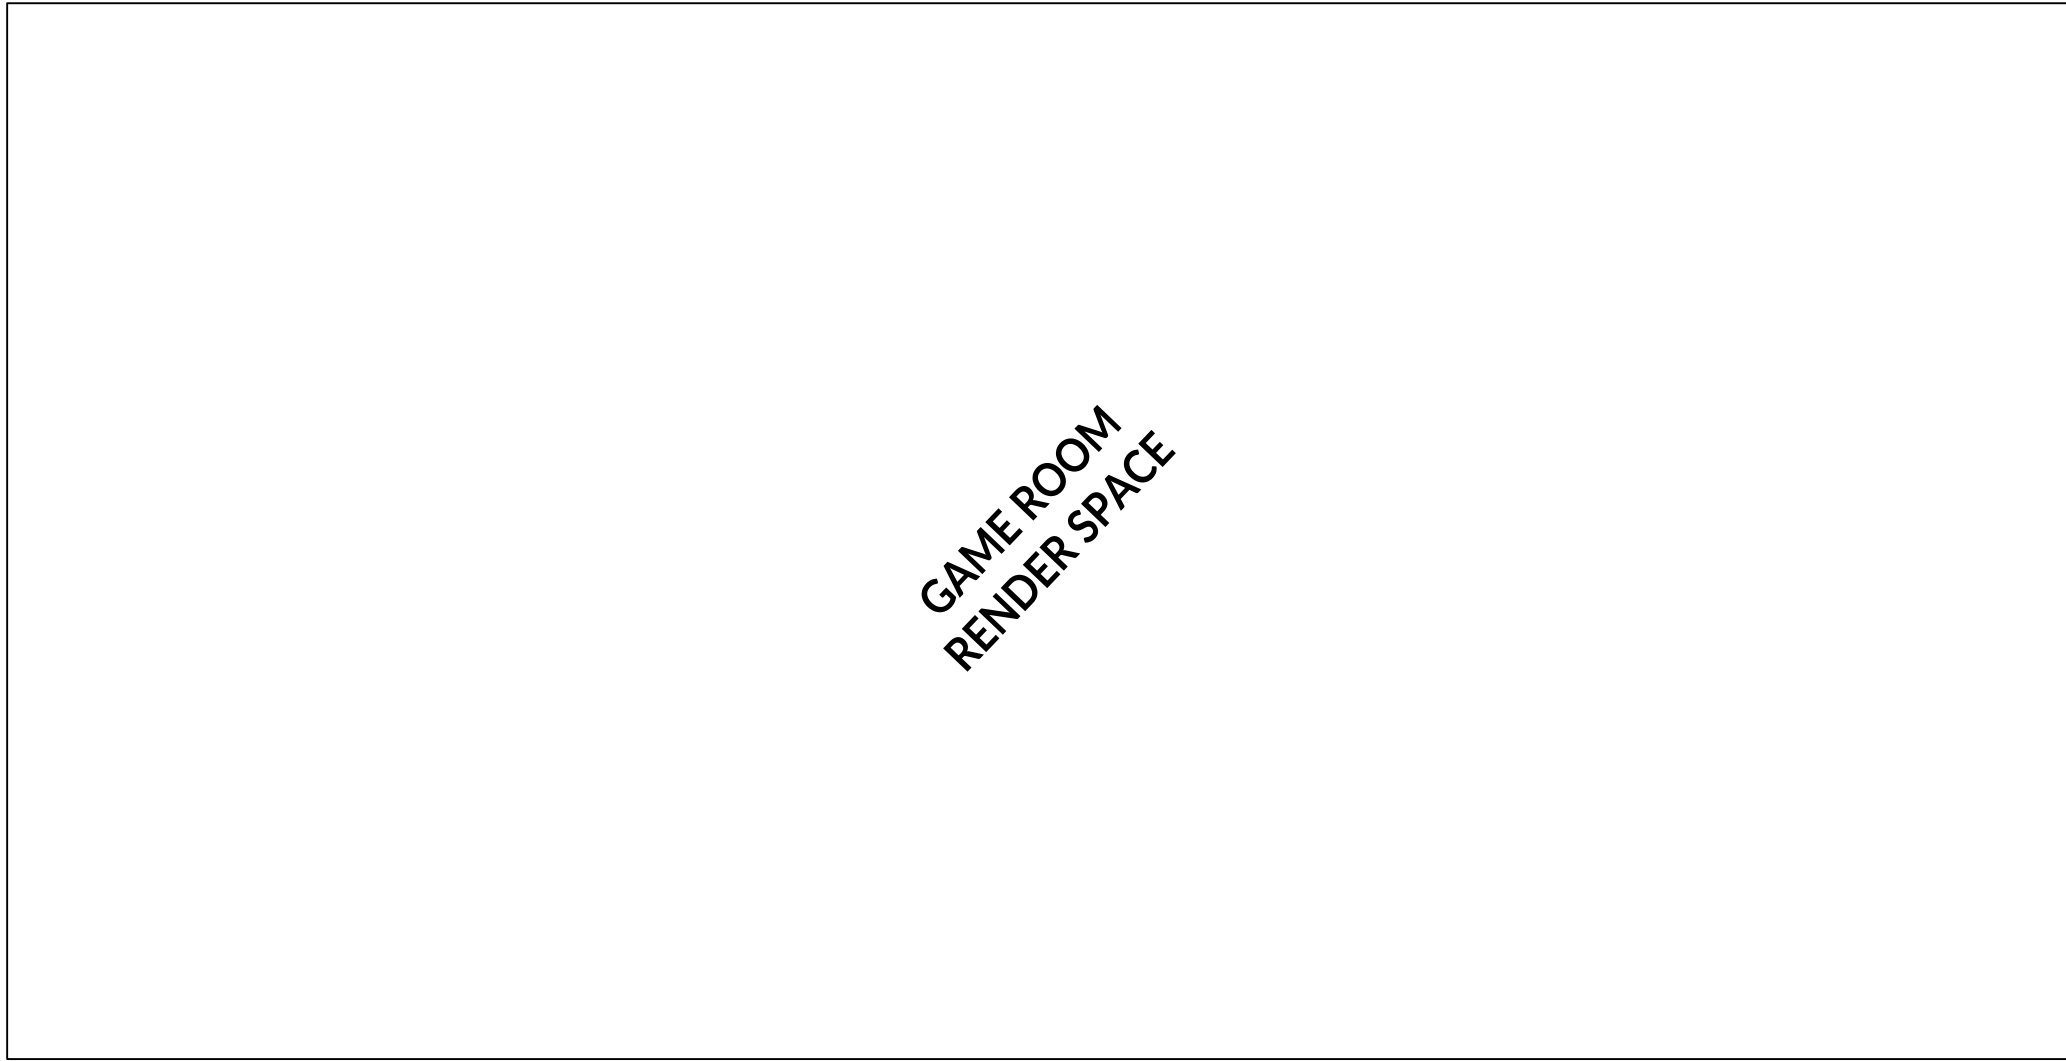


4 GAME ROOM
SCALE: 0' - 1/2" = 1' - 0"

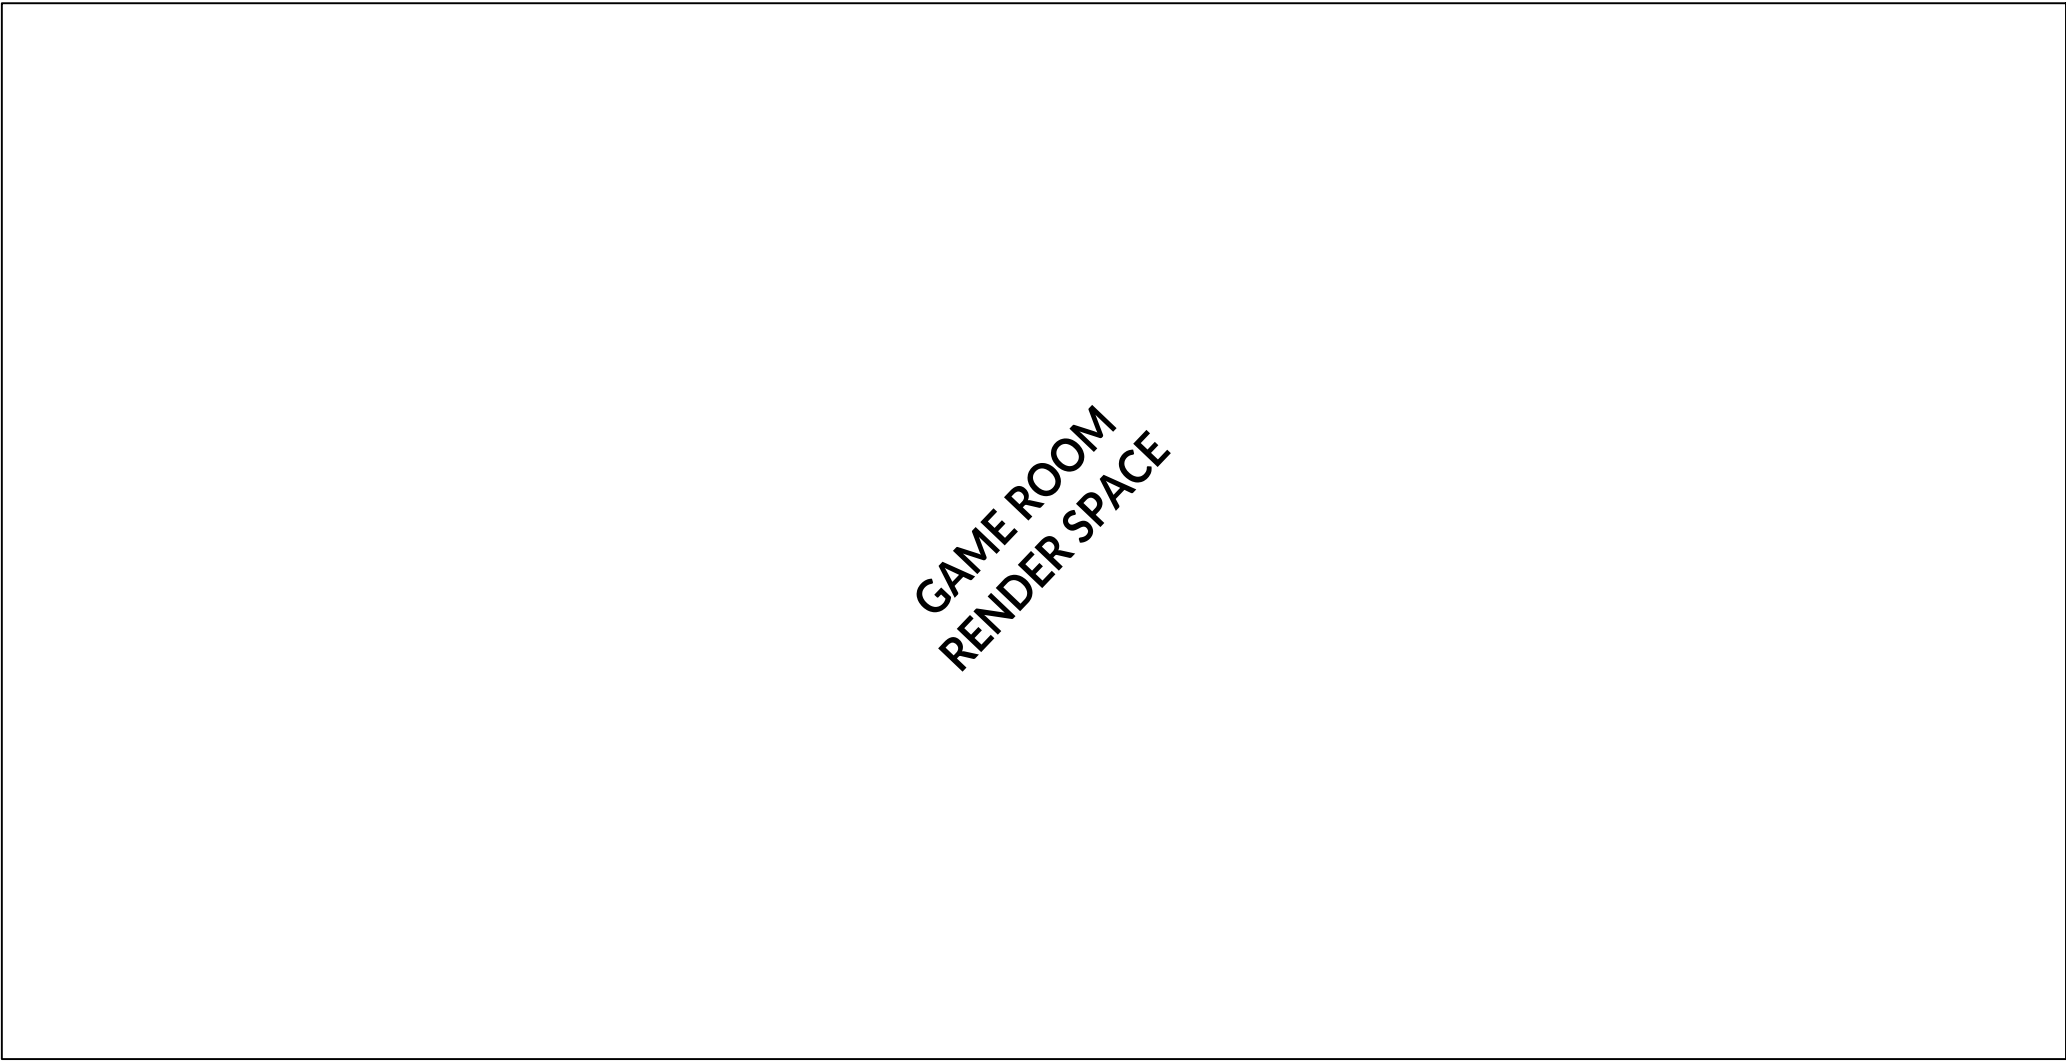


3 GAME ROOM
SCALE: 0' - 1/2" = 1' - 0"

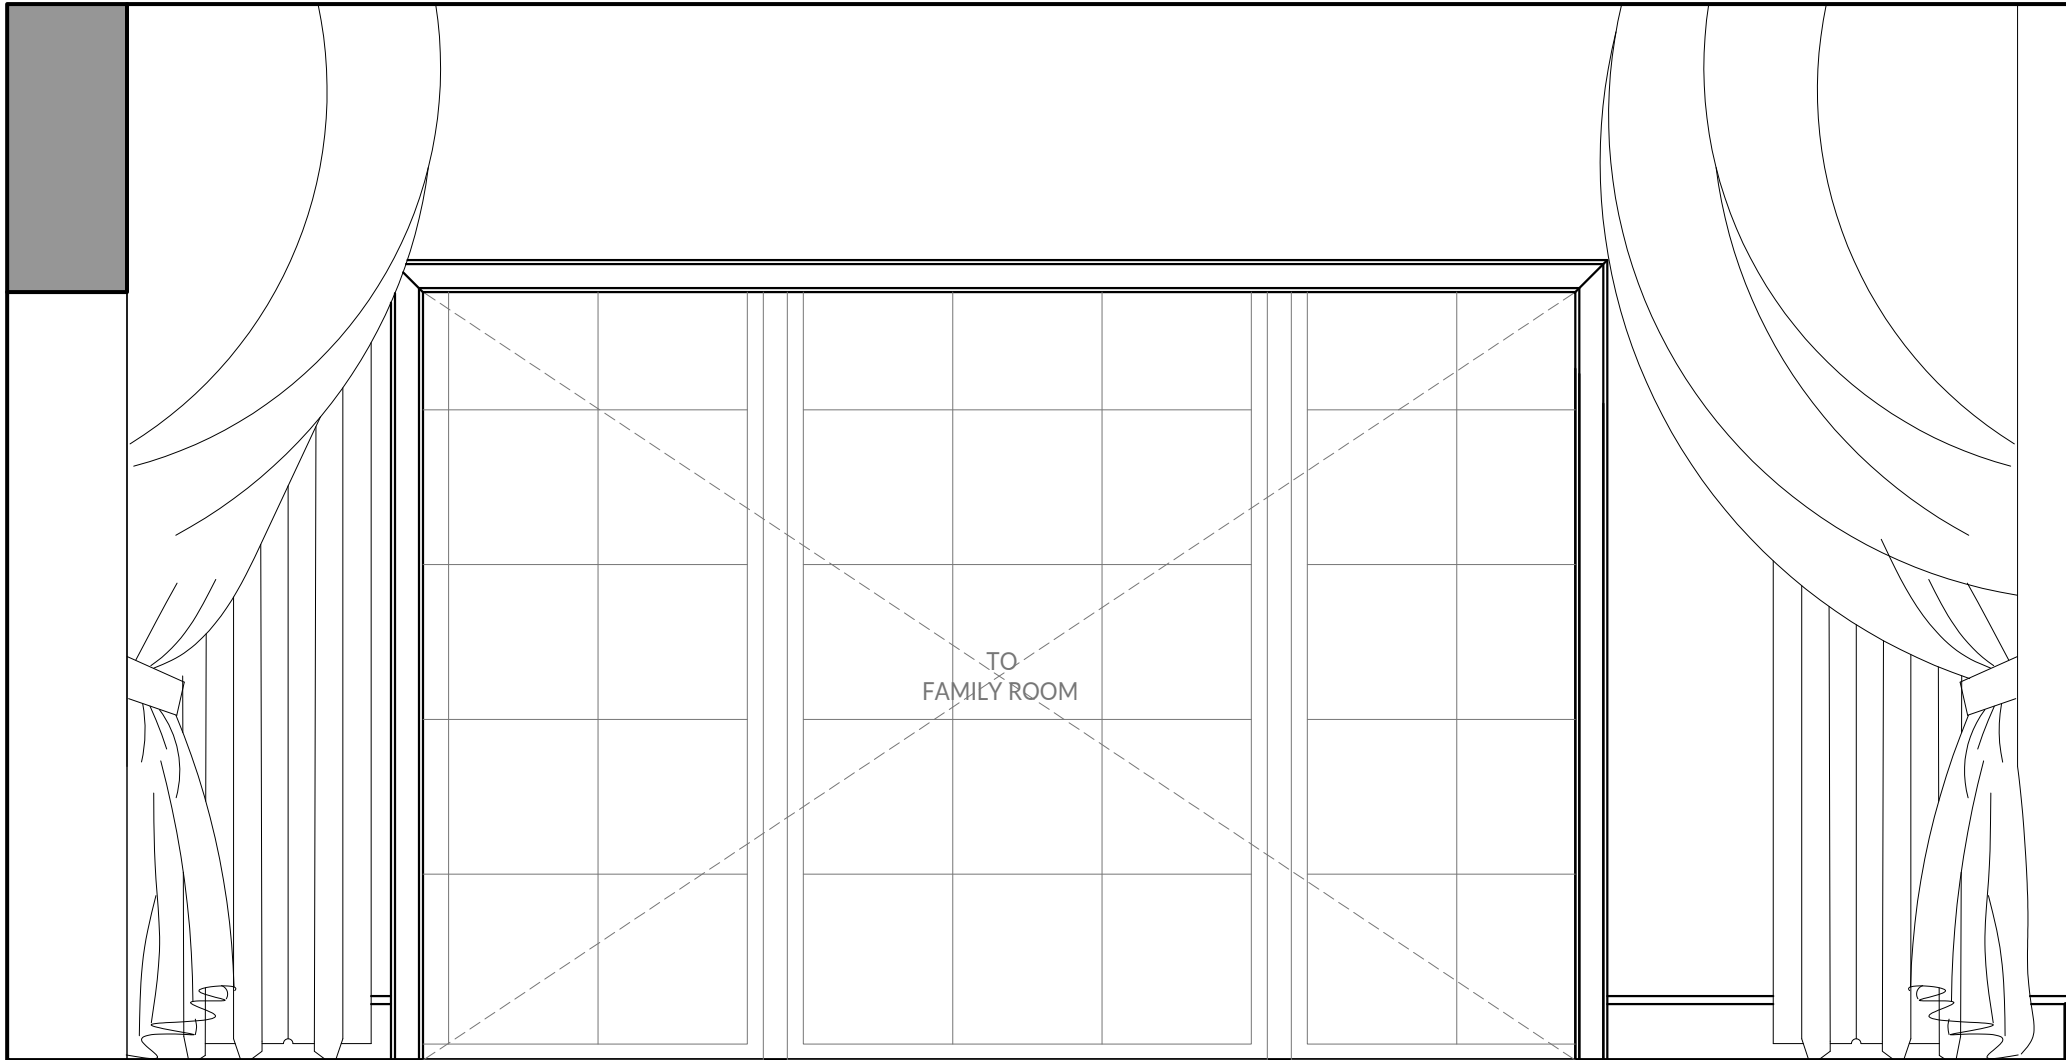


2 GAME ROOM
SCALE: 0' - 1/2" = 1' - 0"

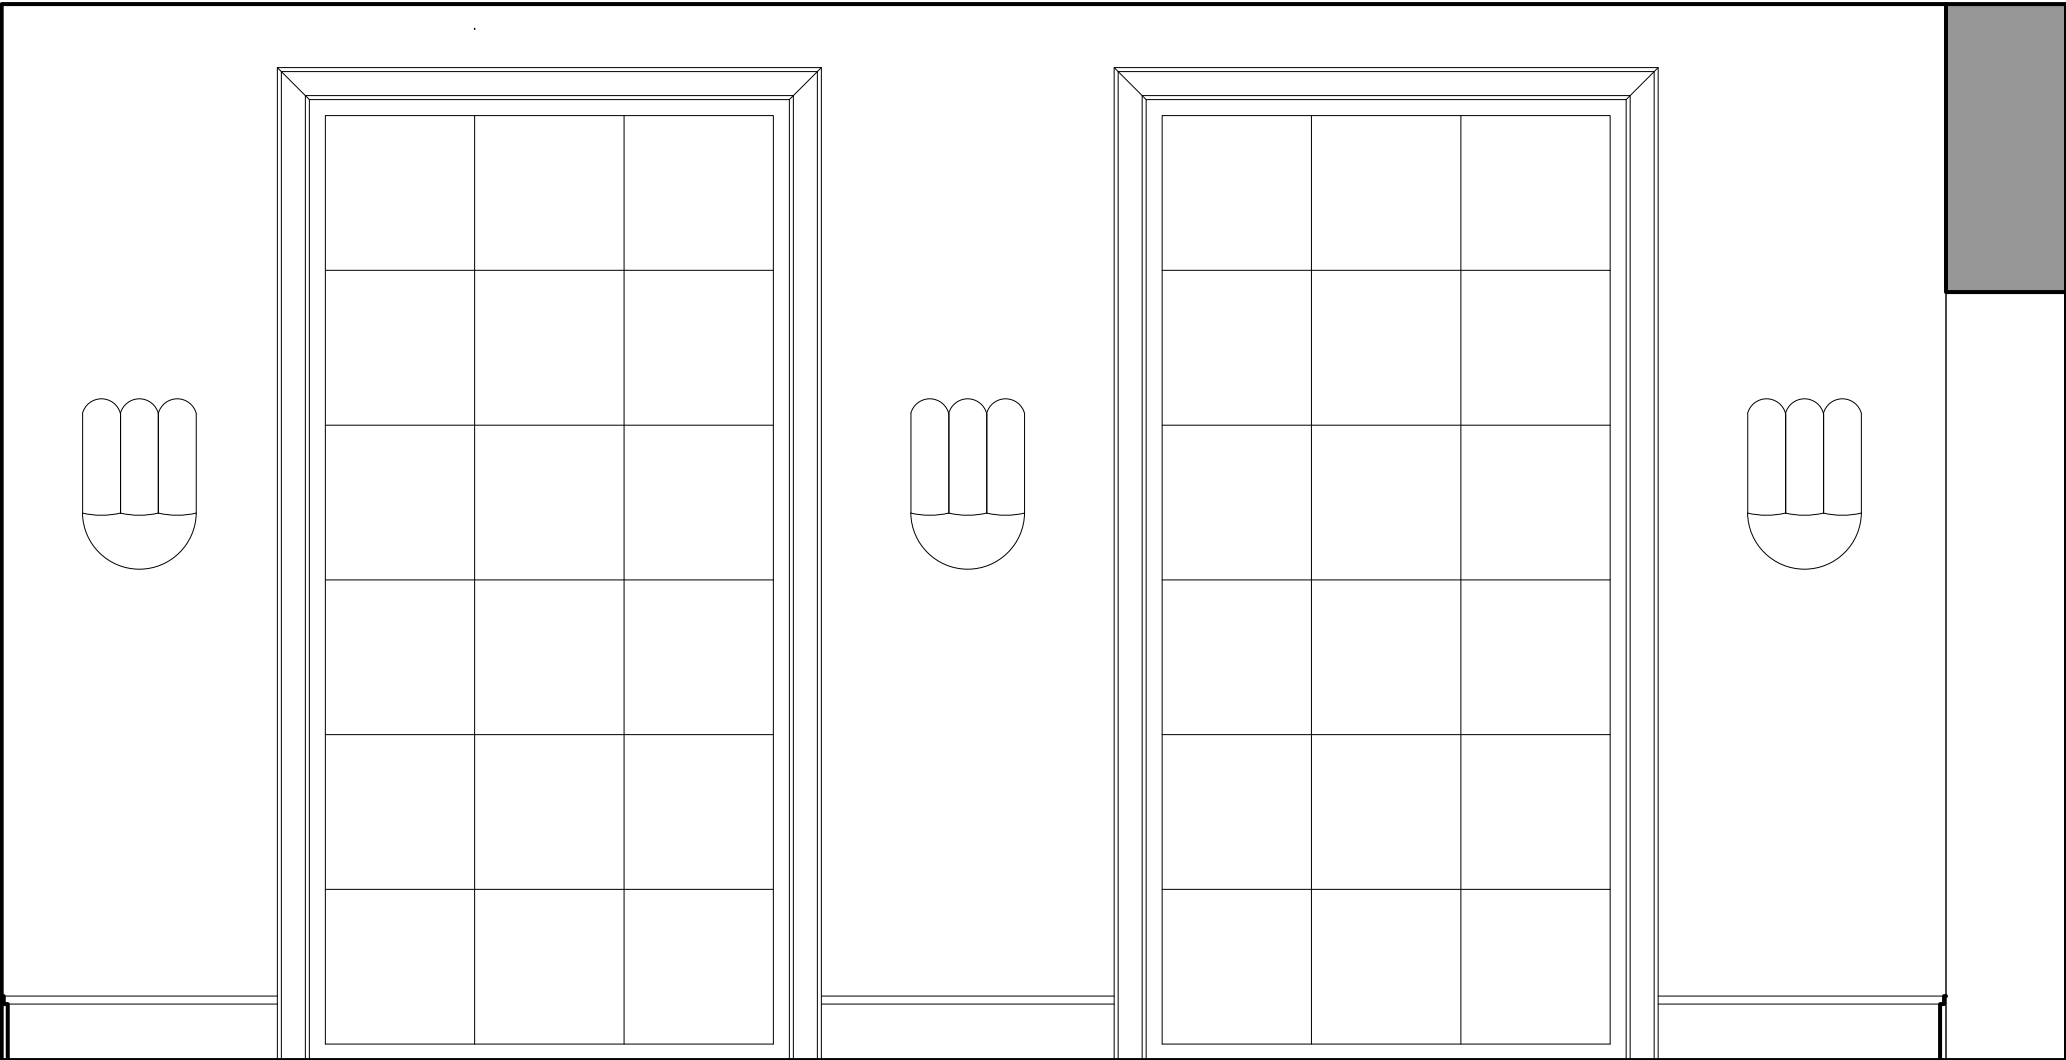


1 GAME ROOM
SCALE: 0' - 1/2" = 1' - 0"

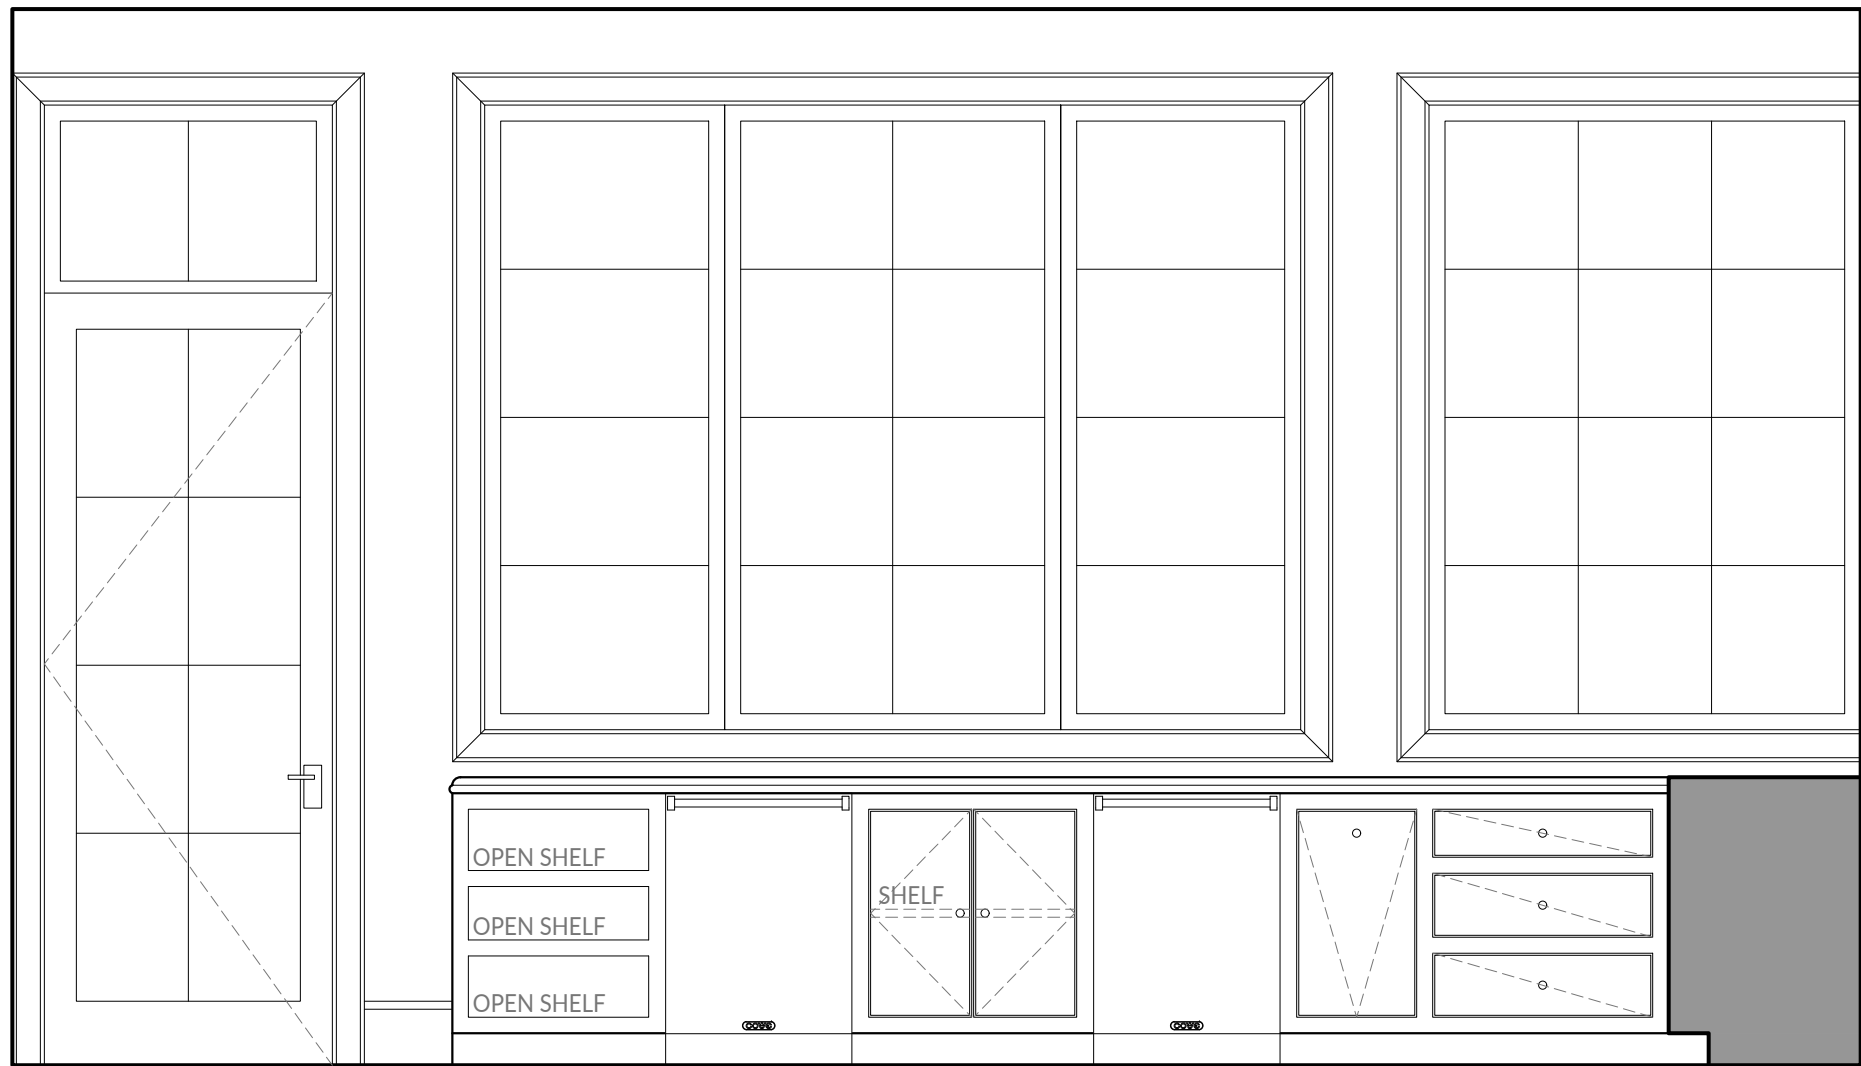


8 KITCHEN
SCALE: 0' - 1/2" = 1' - 0"

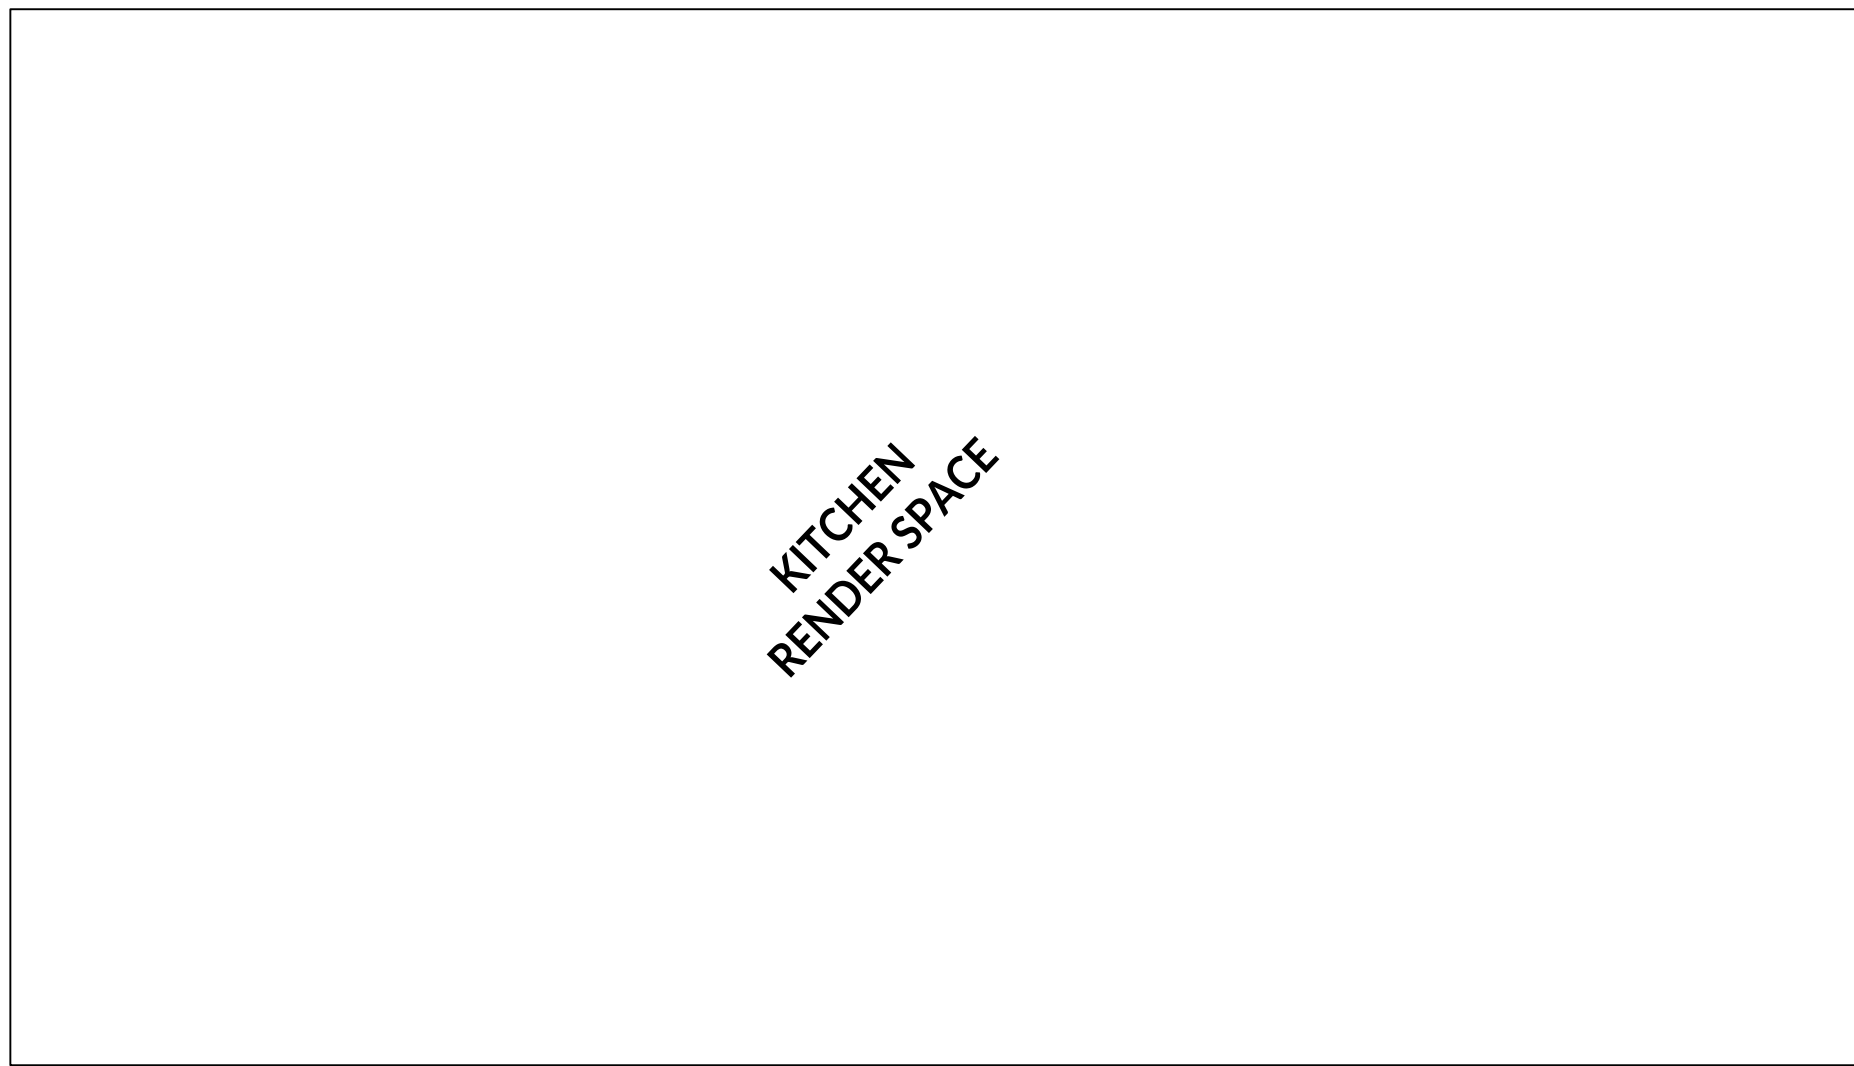


8 KITCHEN
SCALE: 0' - 1/2" = 1' - 0"

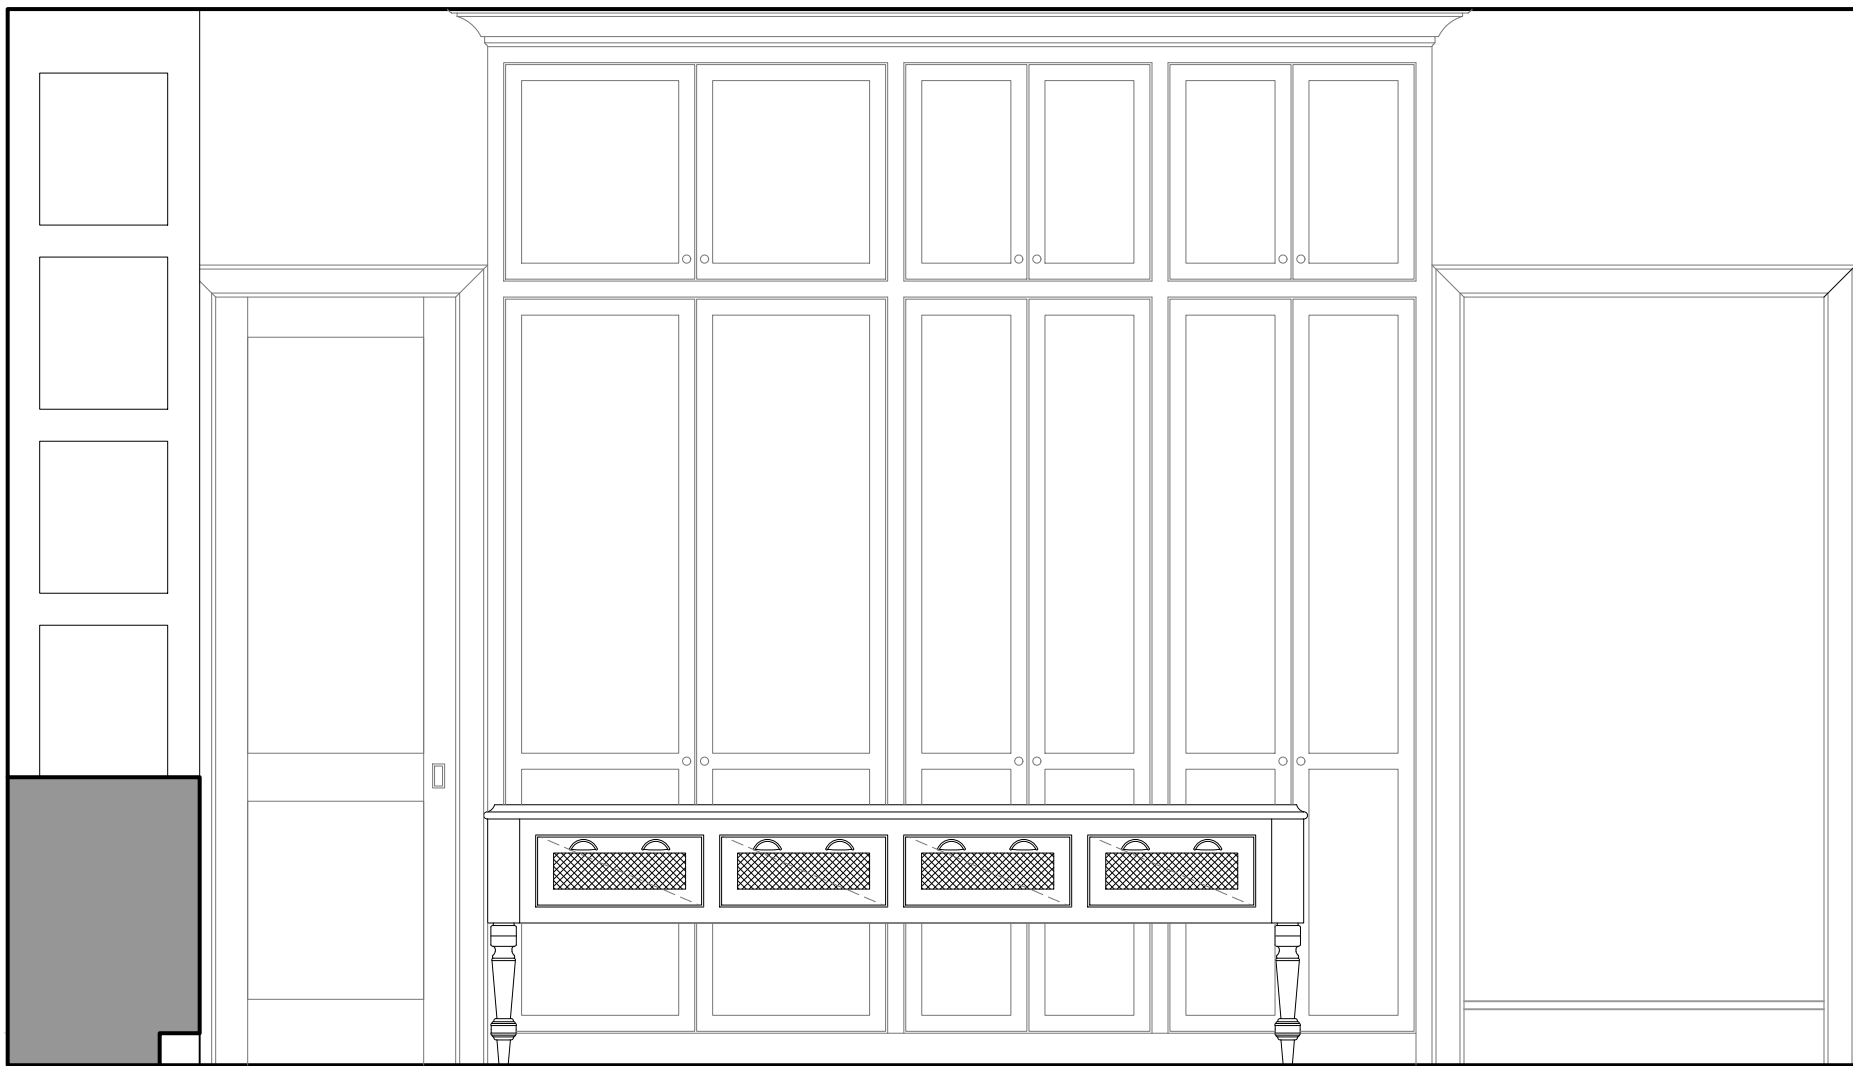

7 KITCHEN
SCALE: 0' - 1/2" = 1' - 0"

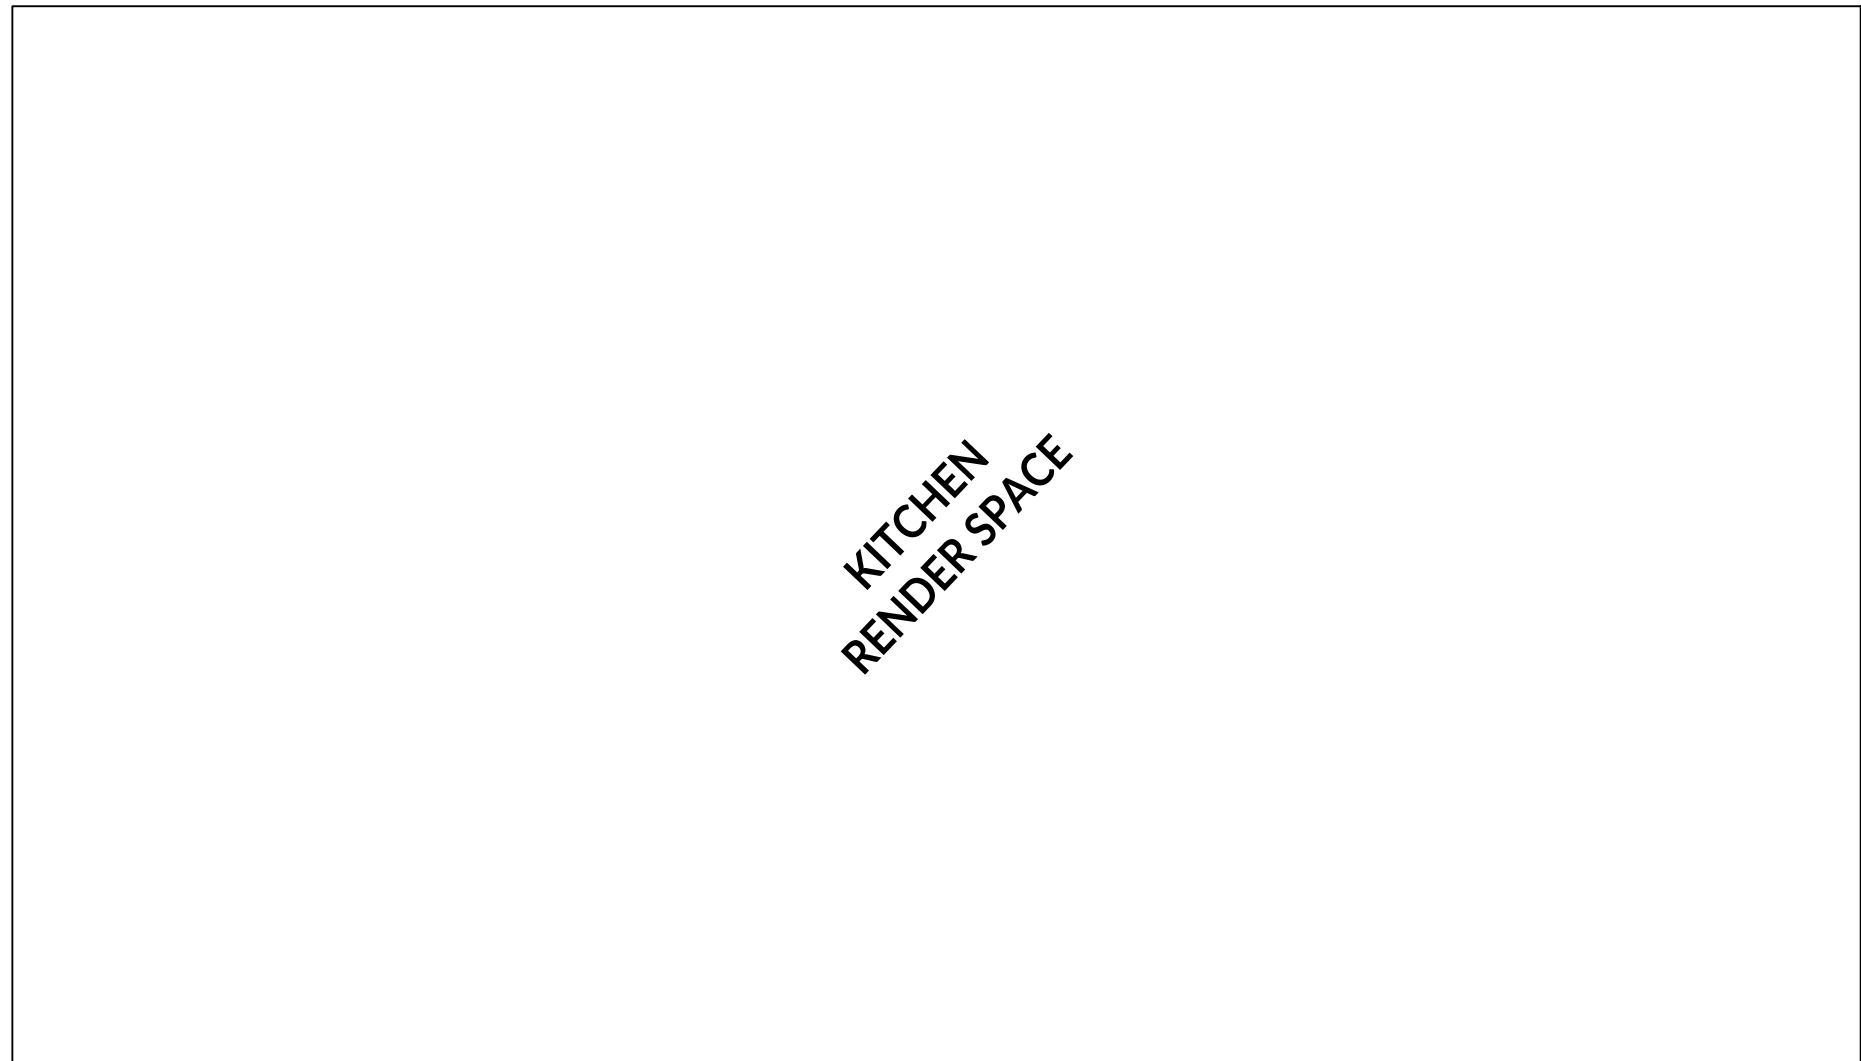


6 KITCHEN
SCALE: 0' - 1/2" = 1' - 0"

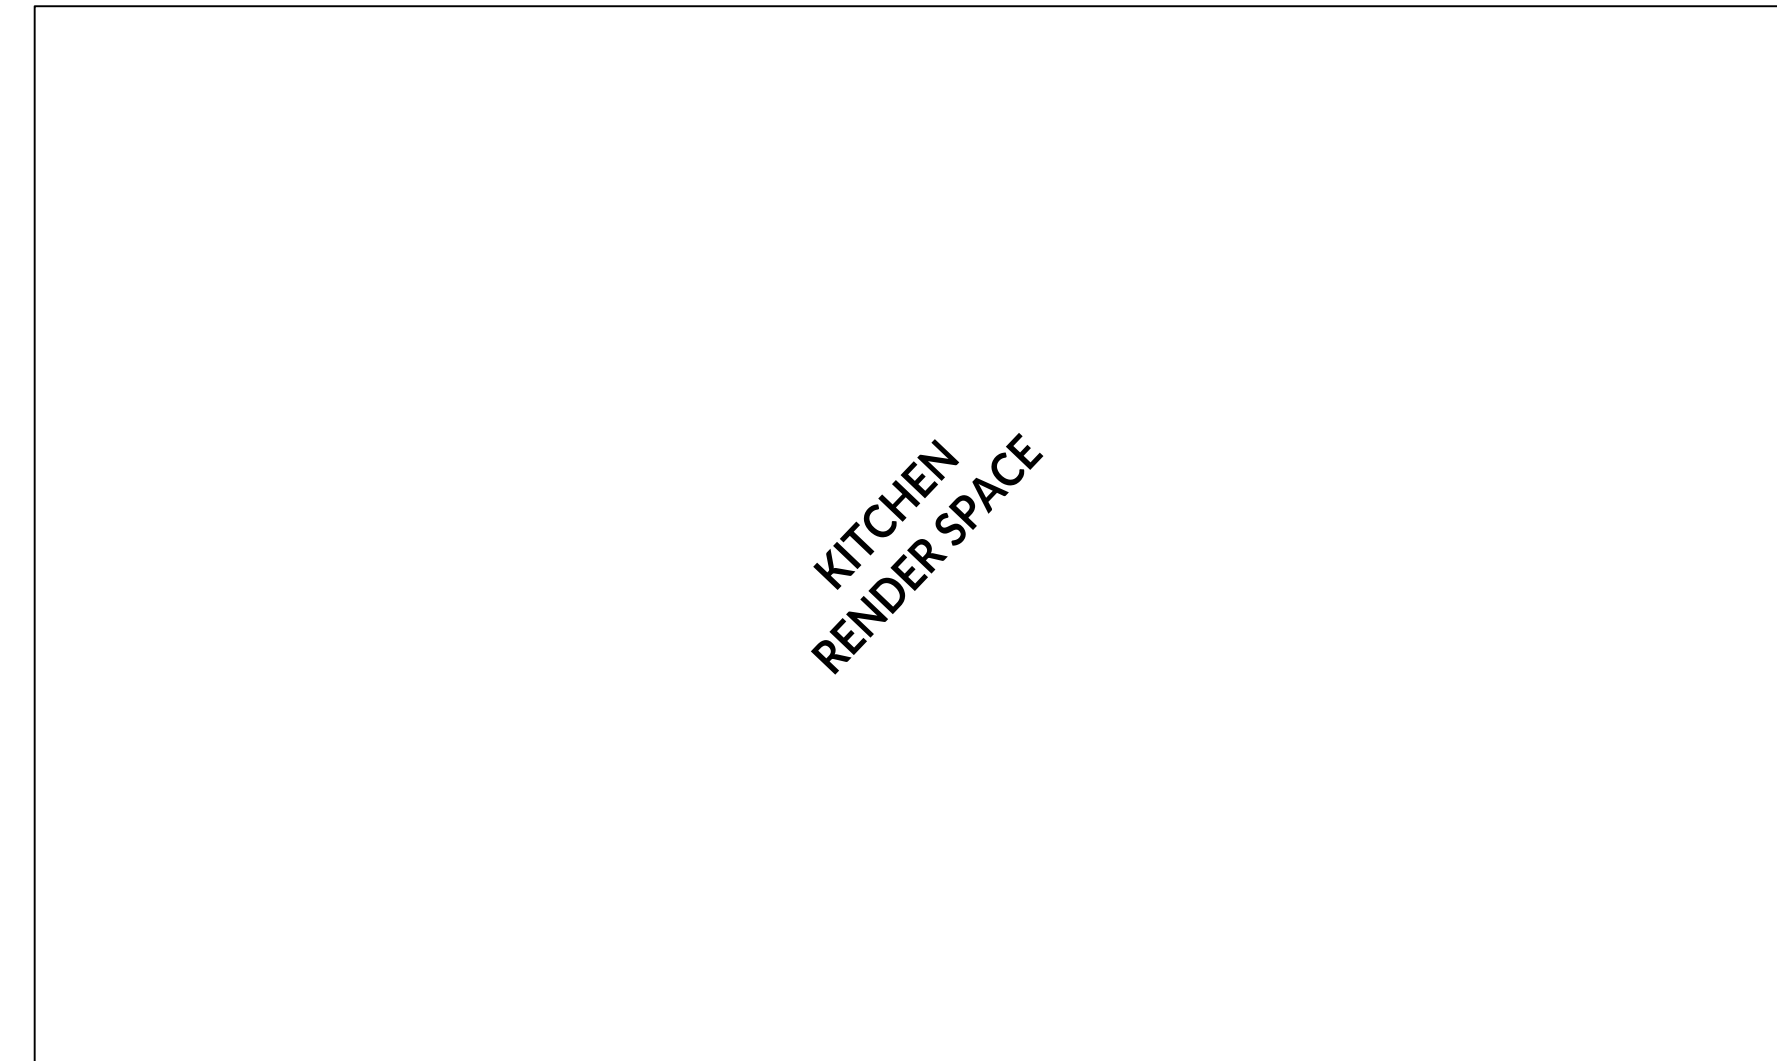


5 KITCHEN
SCALE: 0' - 1/2" = 1' - 0"




4 KITCHEN
SCALE: 0' - 1/2" = 1' - 0"

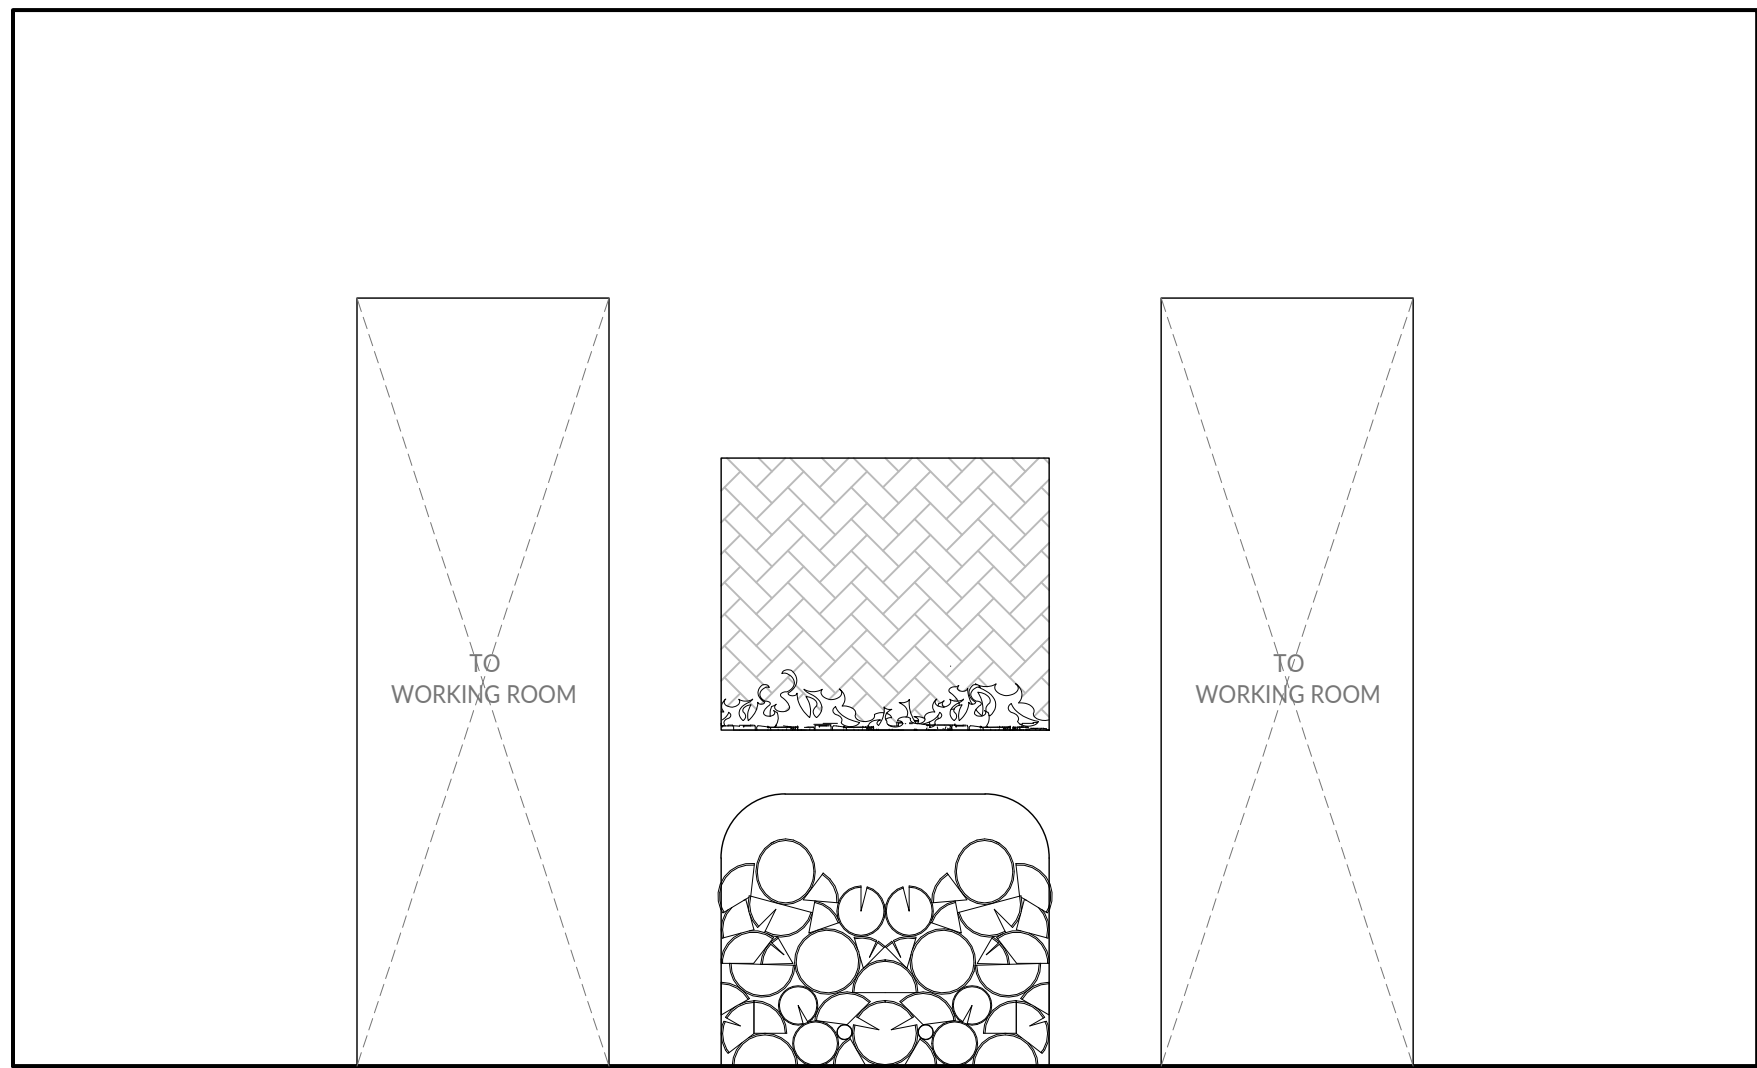

3 KITCHEN
SCALE: 0' - 1/2" = 1' - 0"

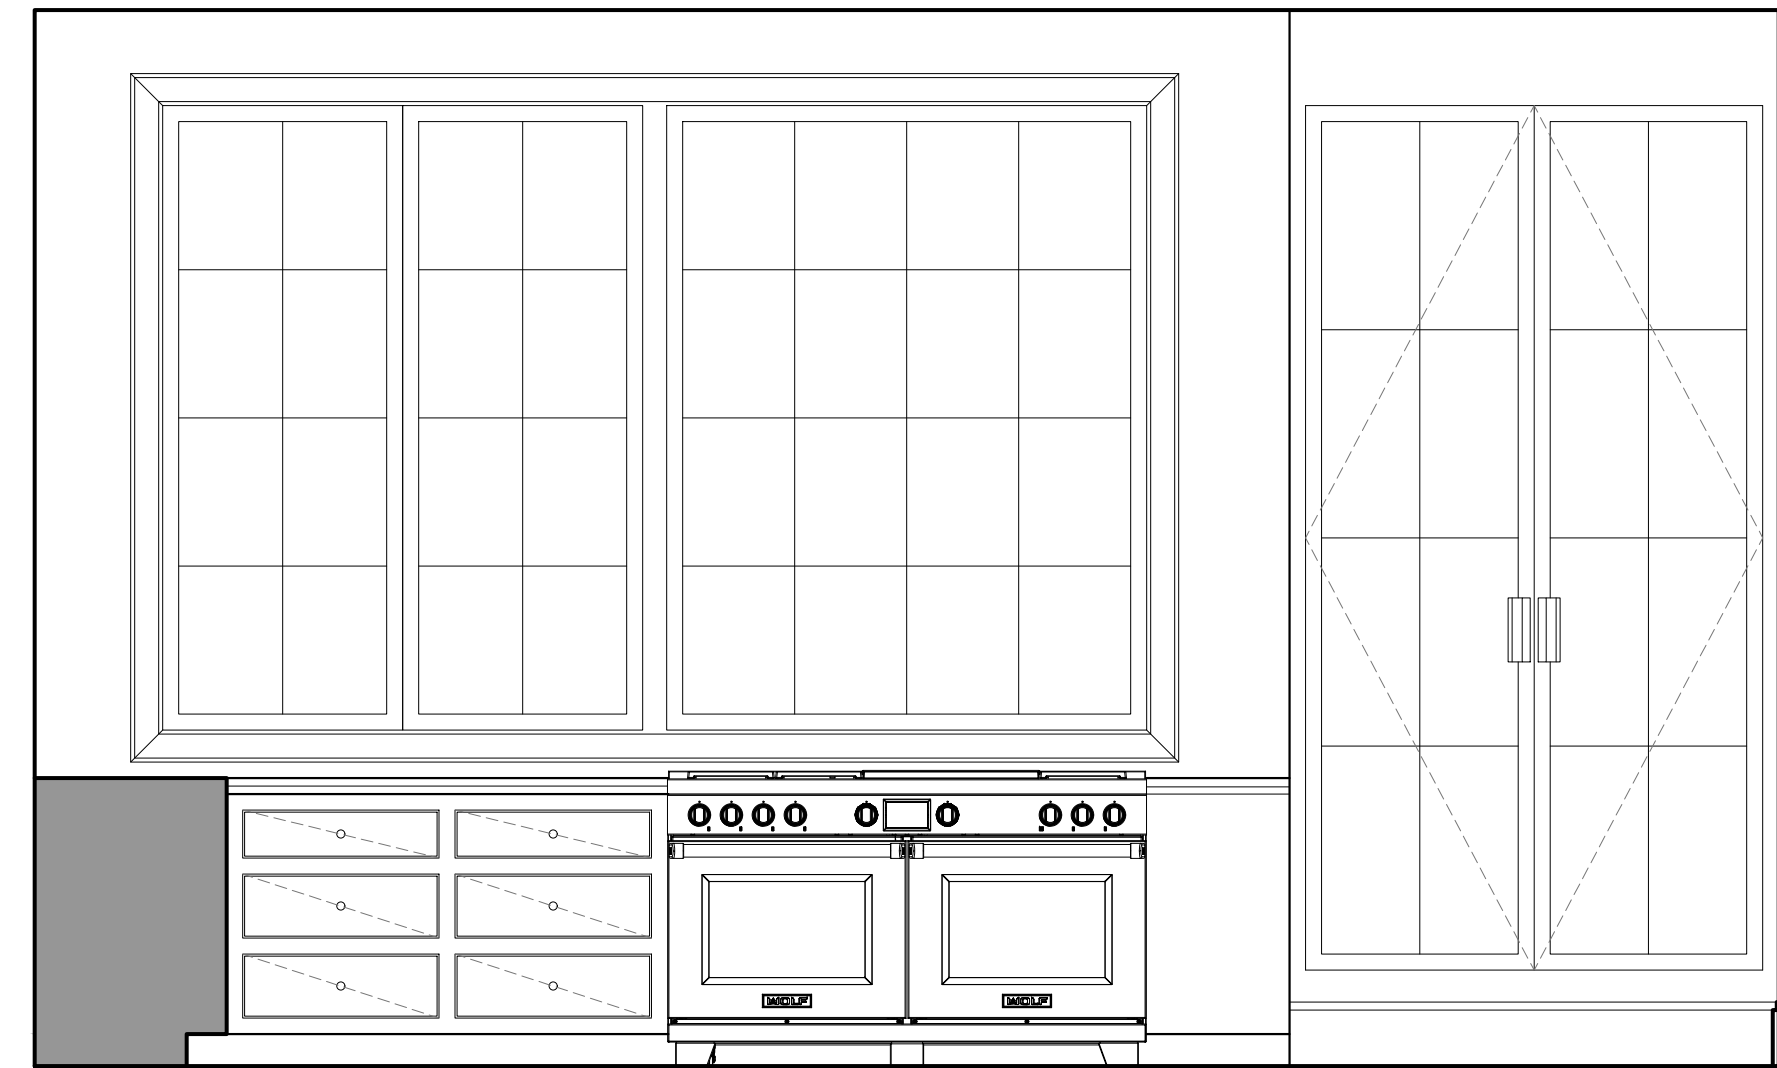

2 KITCHEN
SCALE: 0' - 1/2" = 1' - 0"

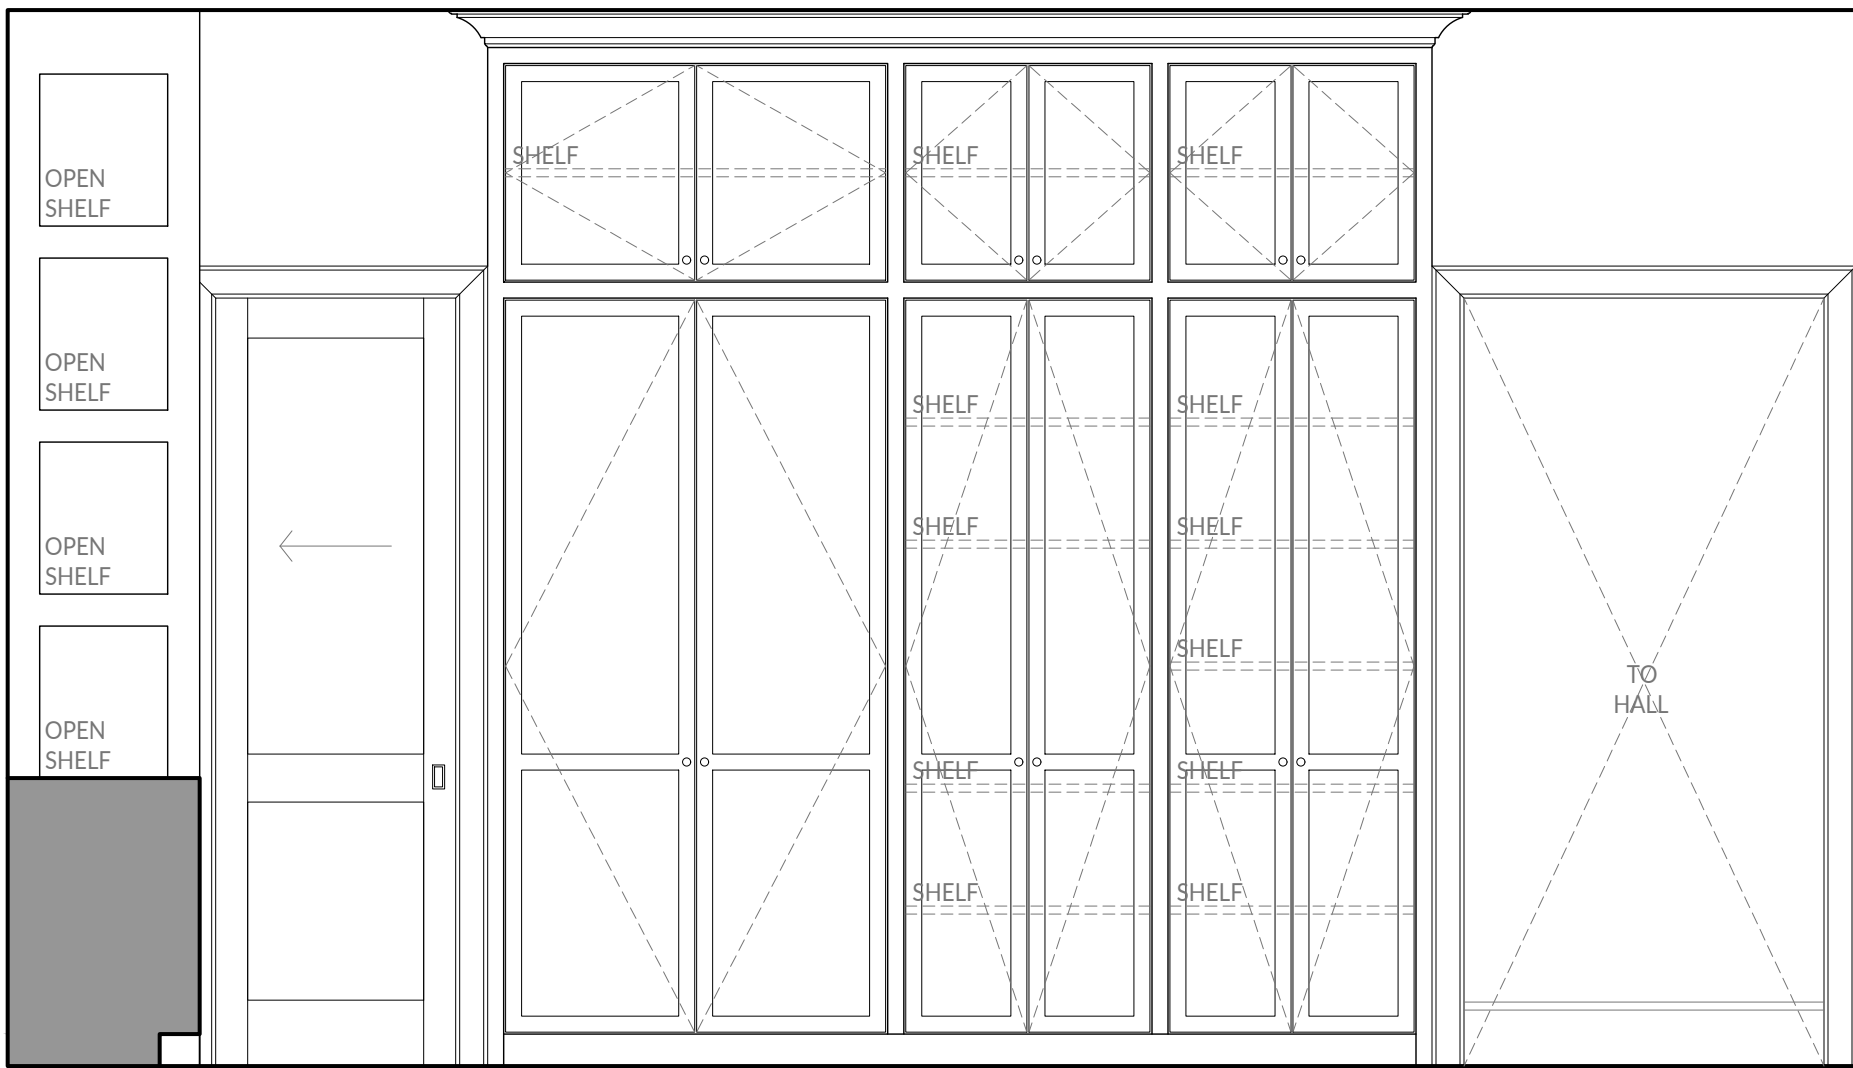

1 KITCHEN
SCALE: 0' - 1/2" = 1' - 0"

MANOLO DESIGN STUDIO

MANOLO DESIGN STUDIO
4925 GREENVILLE AVE., STE. 350
DALLAS, TX 75206
T: 214.501.4984
E: info@manolodesignstudio.com
MANOLODESIGNSTUDIO.COM

URBANOLOGY DESIGNS

URBANOLOGY DESIGNS
8300 STARNES RD.
NORTH RICHLAND HILLS, TX 76182
T: 972.538.3579
E: hello@urbanologydesigns.com
URBANOLOGYDESIGNS.COM

All reports, drawings, specifications, computer files, field data, general notes, notes, other documents & instruments prepared by the Architect as instruments of service, shall remain the property of the Architect, Manolo Design Studio LLC. The Architect shall retain all common law, statutory and other supervised rights, including copyright thereto. The use of this drawing shall be restricted to the original site for which it was prepared, and publication thereof is expressly limited to such use. Reuse, reproduction or publication by any method is prohibited without written consent from Manolo Design Studio LLC. © 2023

CURTIS RESIDENCE

13519 LAMBERT LANE
KELLER, TEXAS 76262


INTERIM REVIEW ONLY
These documents are incomplete, and are released for preliminary bid only and are not intended for regulatory approval, permit or construction purposes.
ARCHITECT: MANOLO BANDA
ARCH. REG. NO.: 29491
Date: 5.1.2024

REVISIONS:	
DRAWN BY: GC	
PROJECT NO: 24004	
PROJECT ISSUE DATE: TBD	
DRAWING TITLE:	


INTERIOR ELEVATIONS

SCALE: As indicated
DRAWING NUMBER:

ID1.6

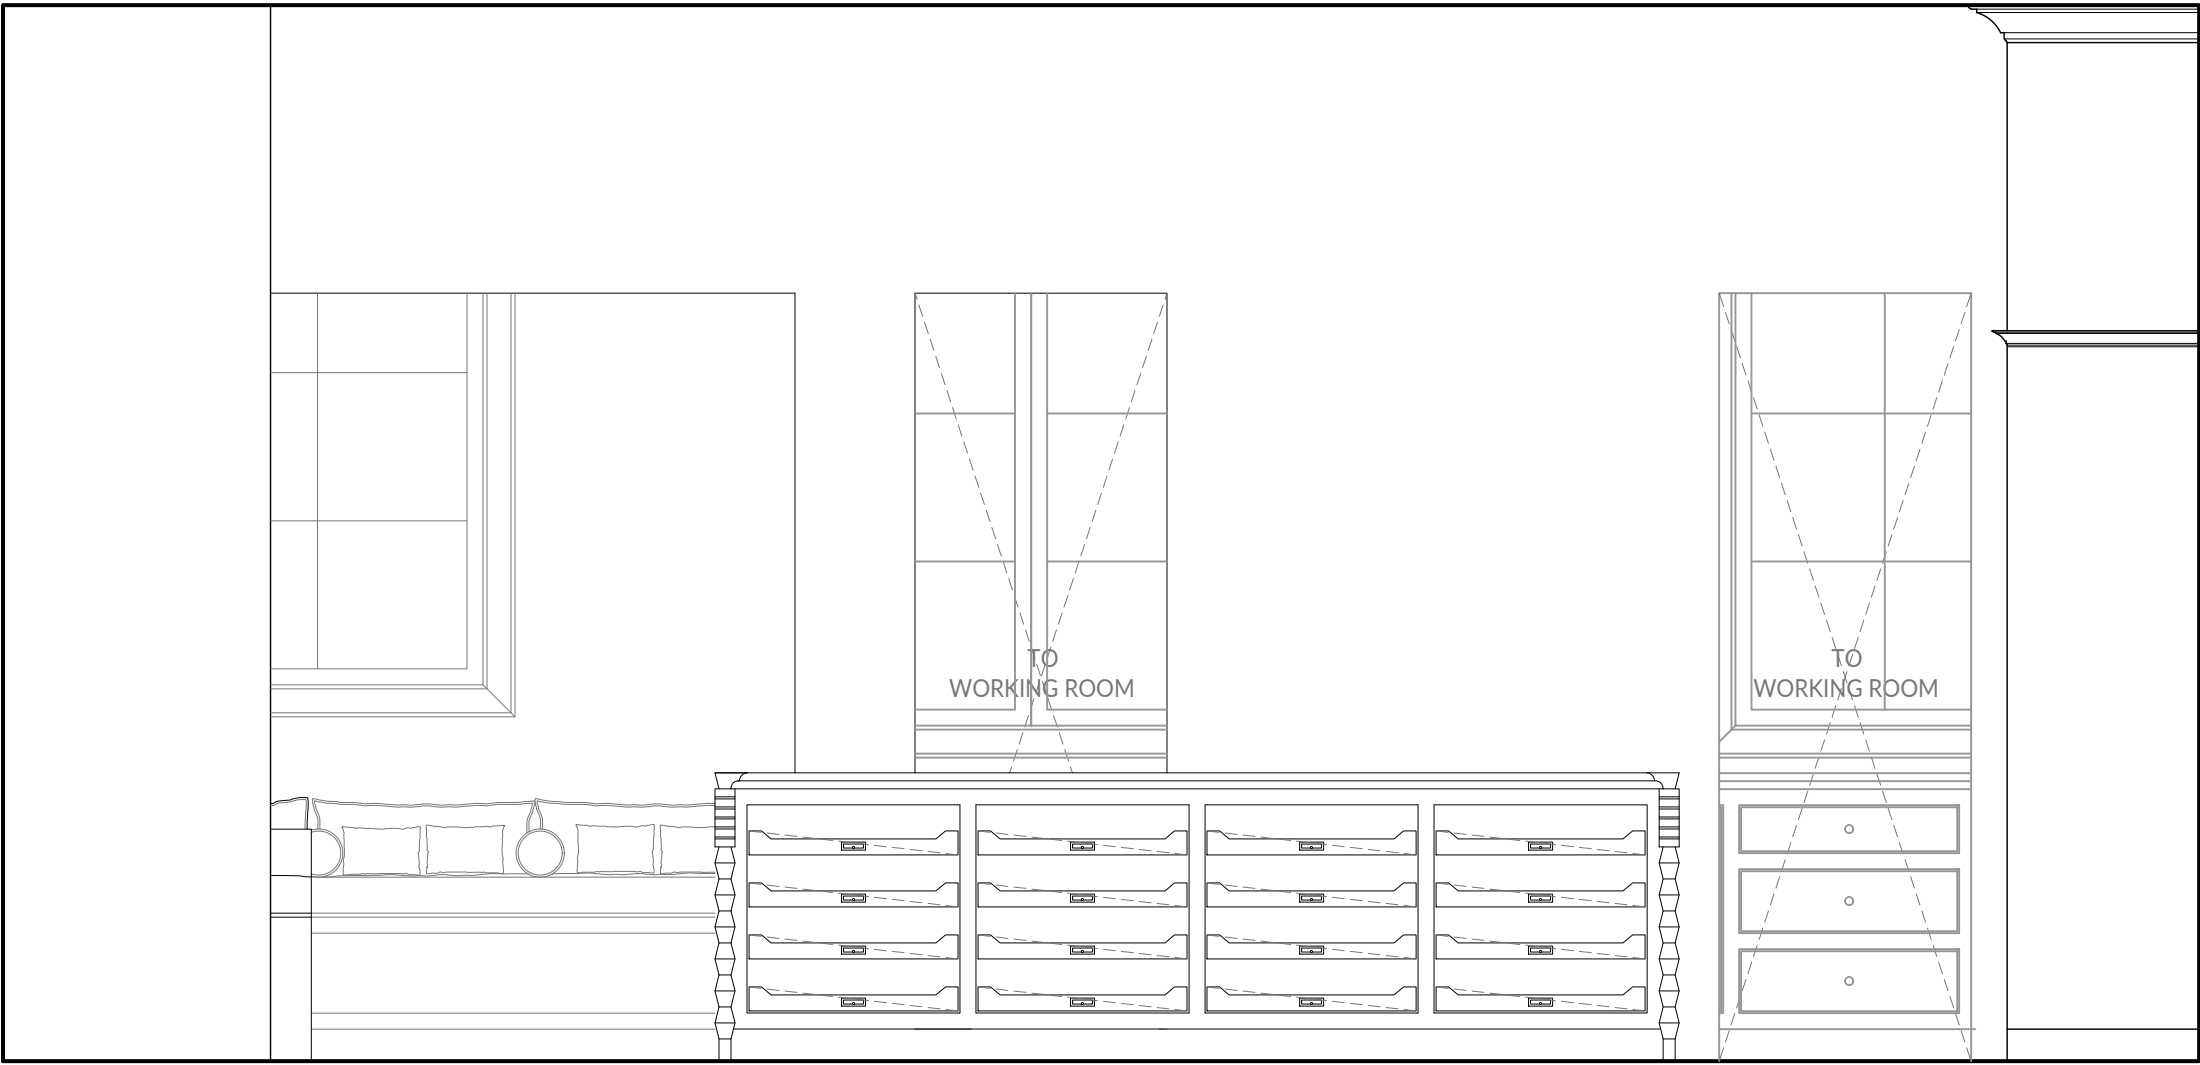


8 WORKING ROOM
SCALE: 0' - 1/2" = 1' - 0"

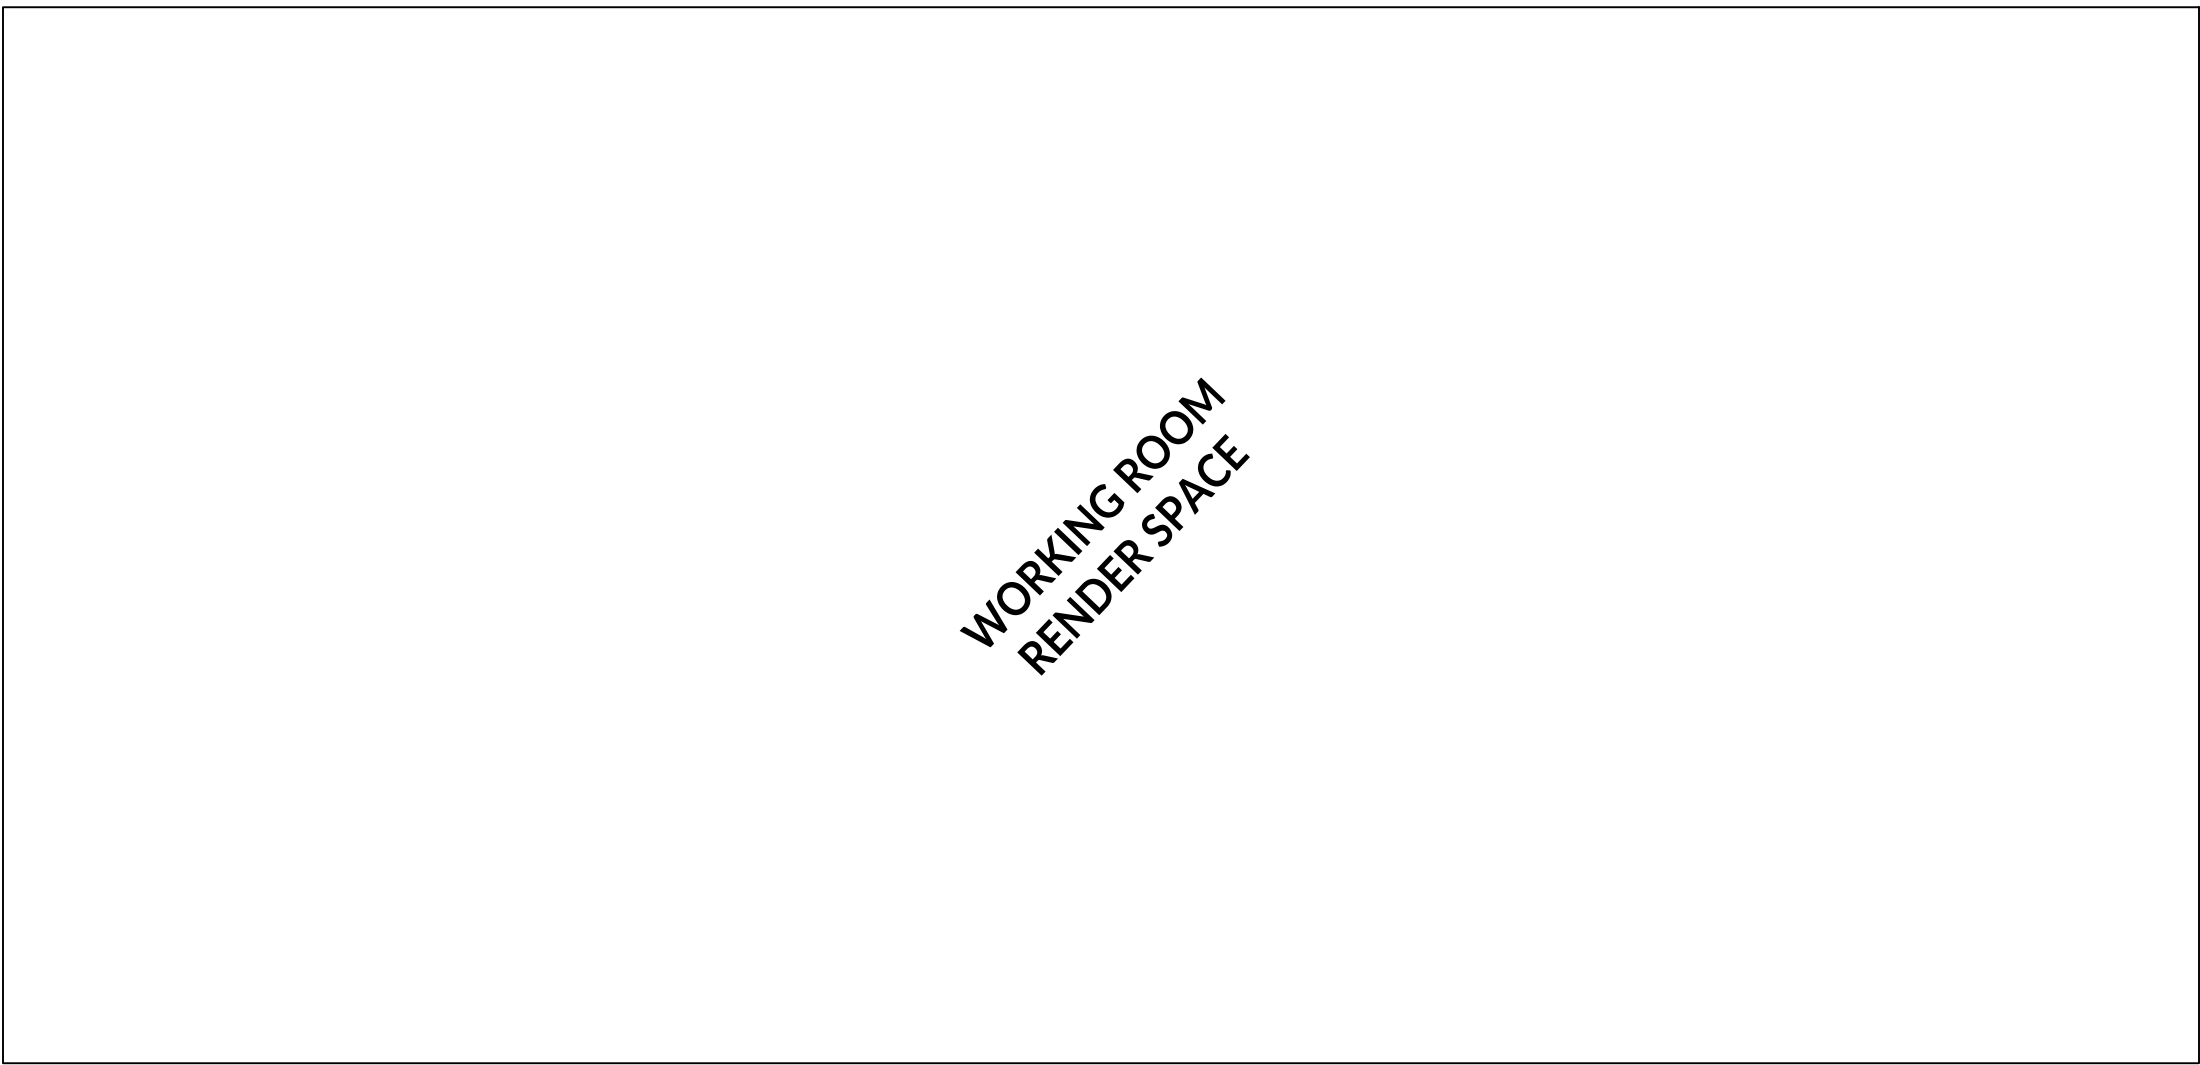


6 WORKING ROOM
SCALE: 0' - 1/2" = 1' - 0"




3 WORKING ROOM
SCALE: 0' - 1/2" = 1' - 0"

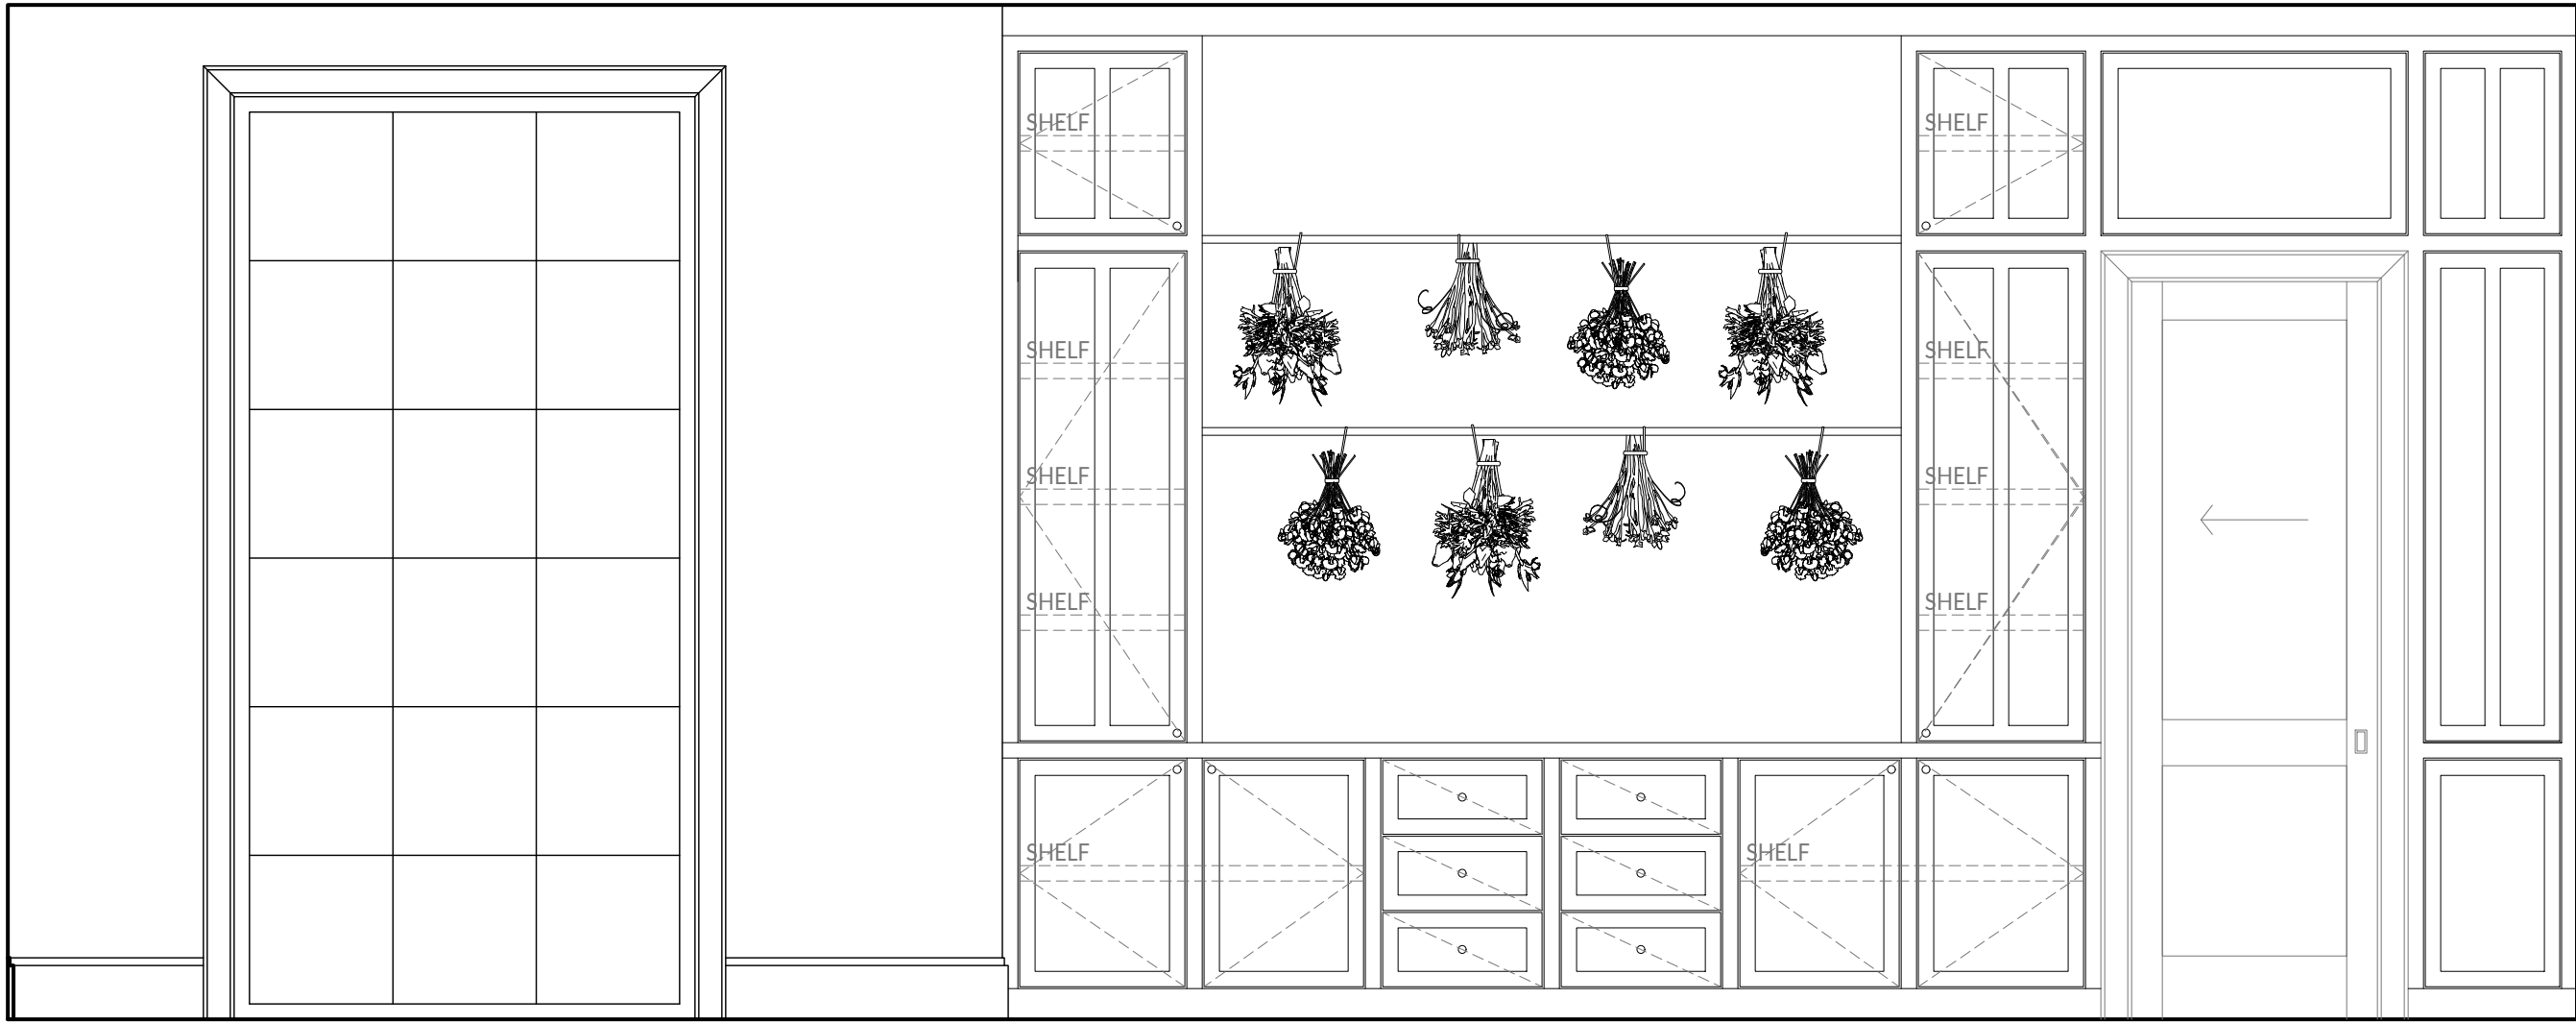


7 WORKING ROOM
SCALE: 0' - 1/2" = 1' - 0"

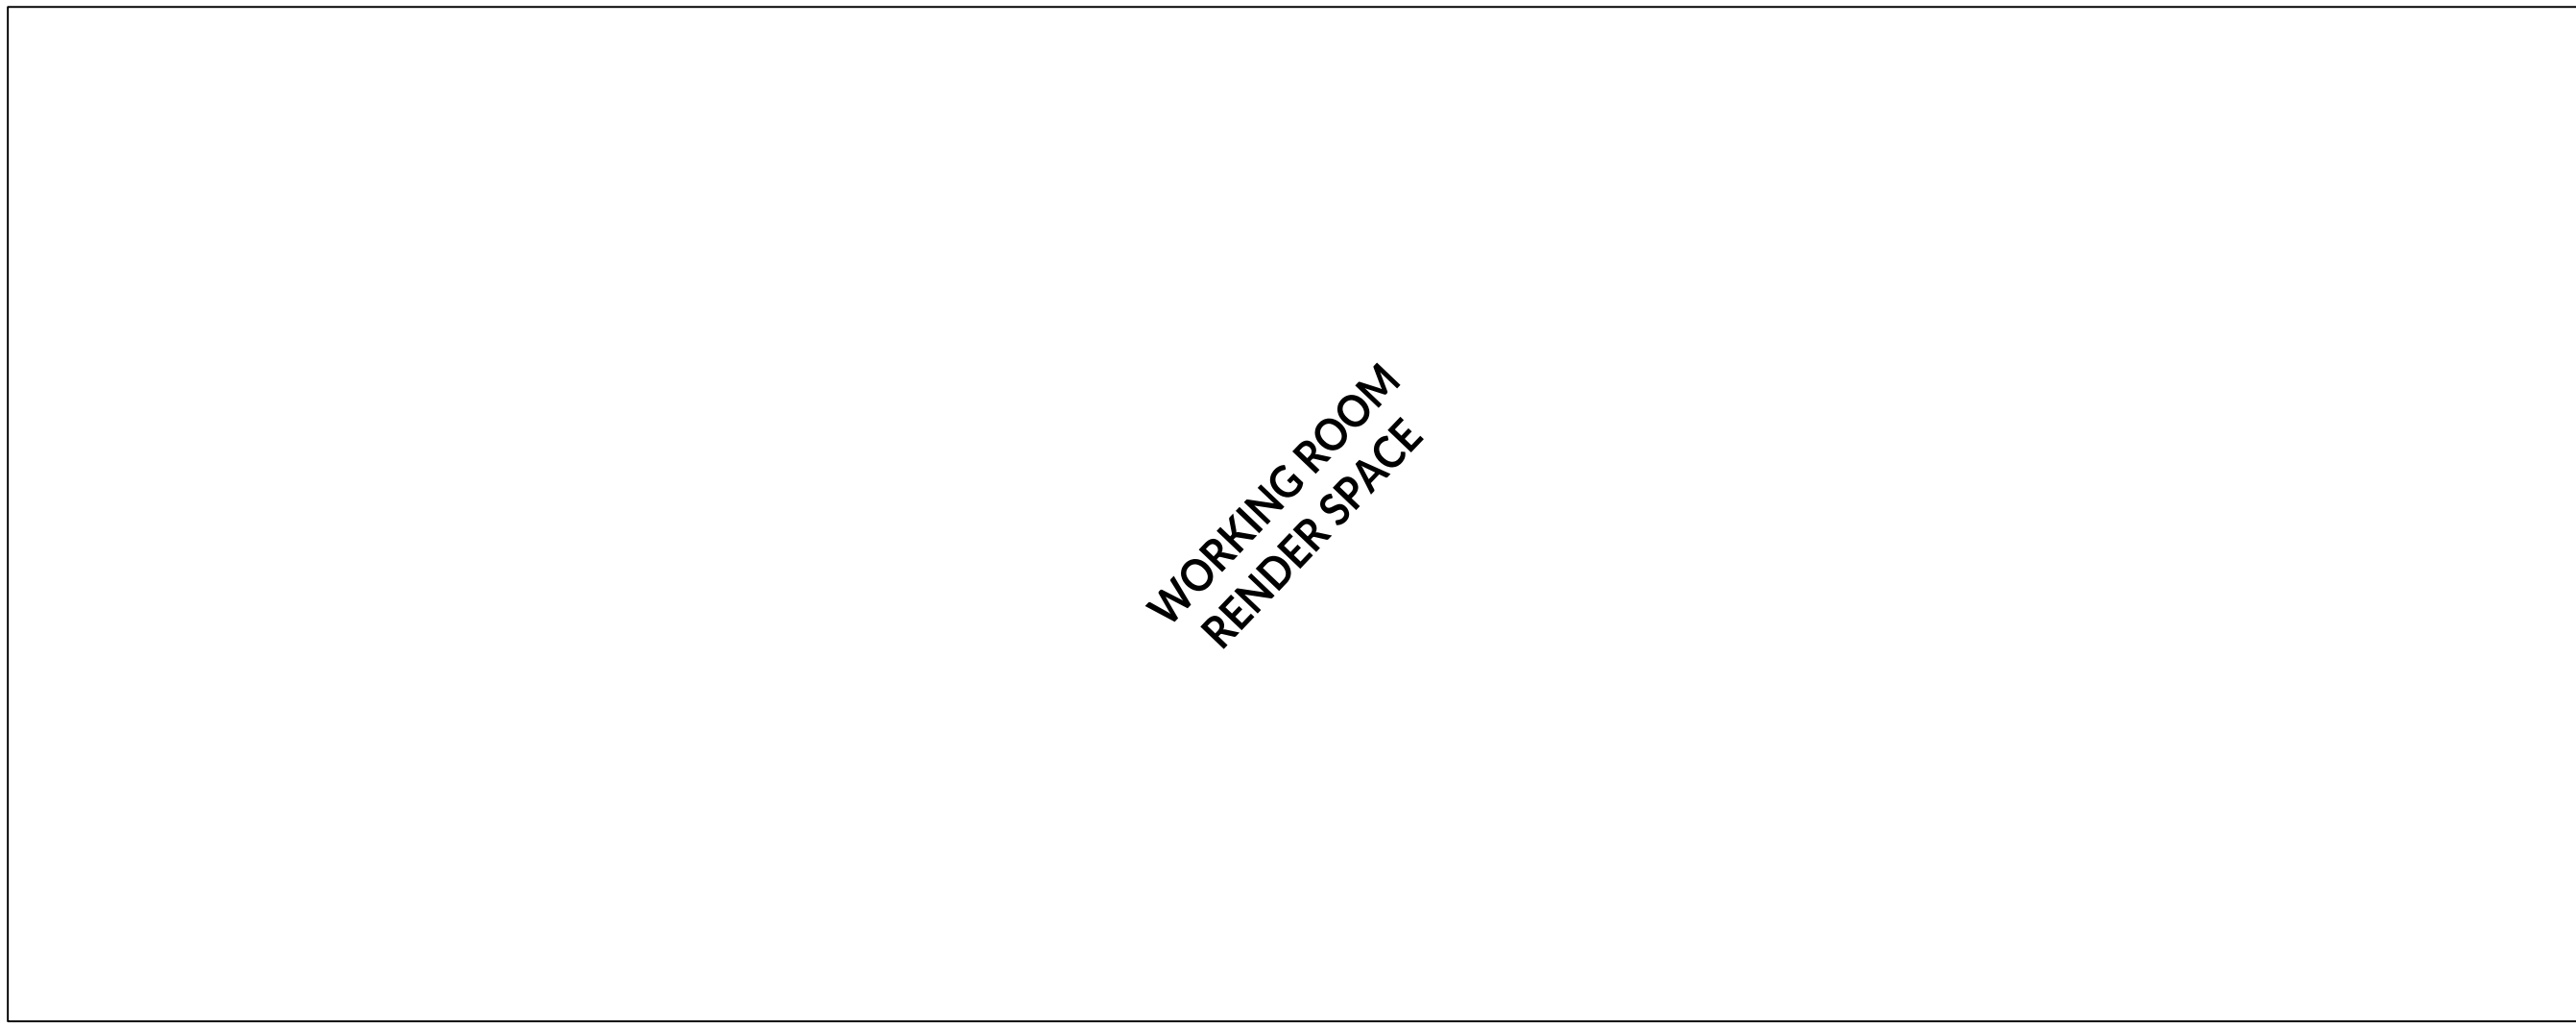

7 WORKING ROOM
SCALE: 0' - 1/2" = 1' - 0"

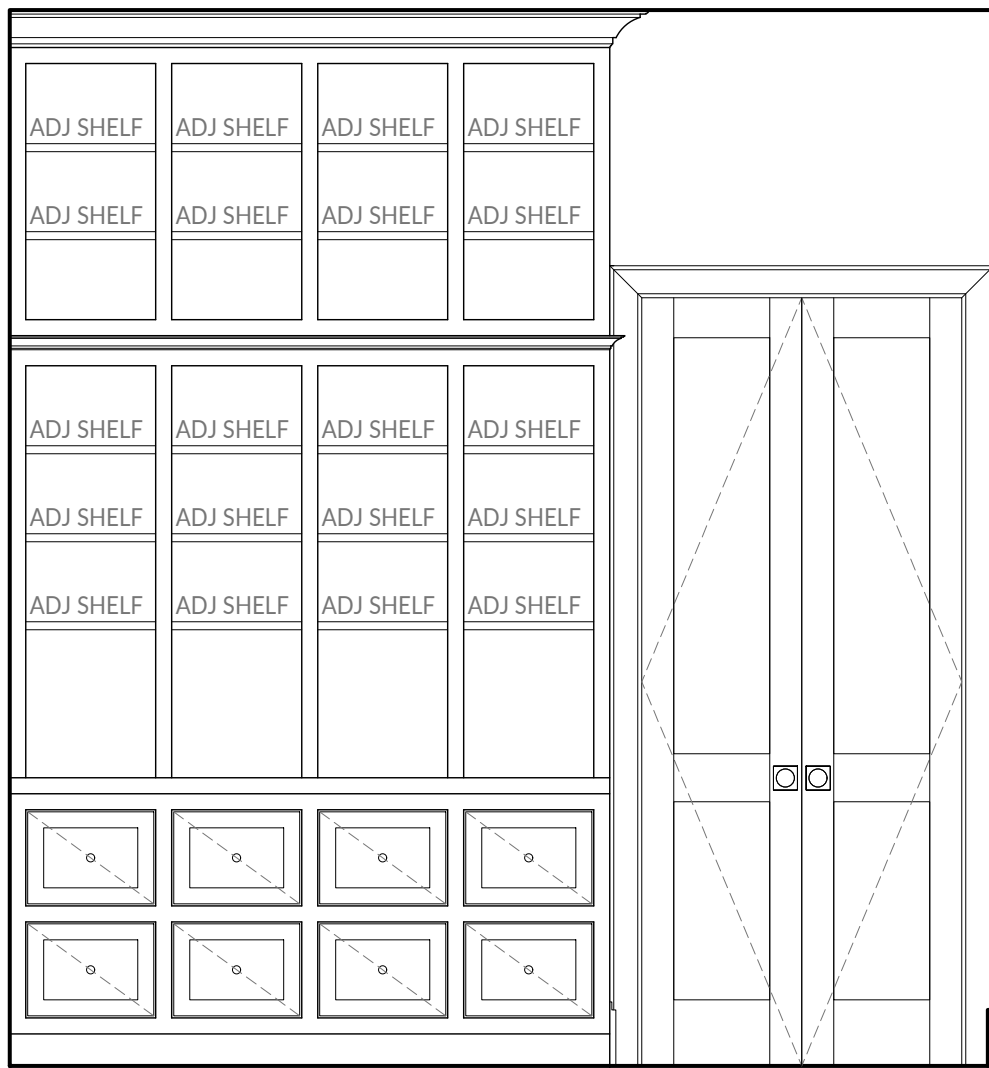

2 WORKING ROOM
SCALE: 0' - 1/2" = 1' - 0"

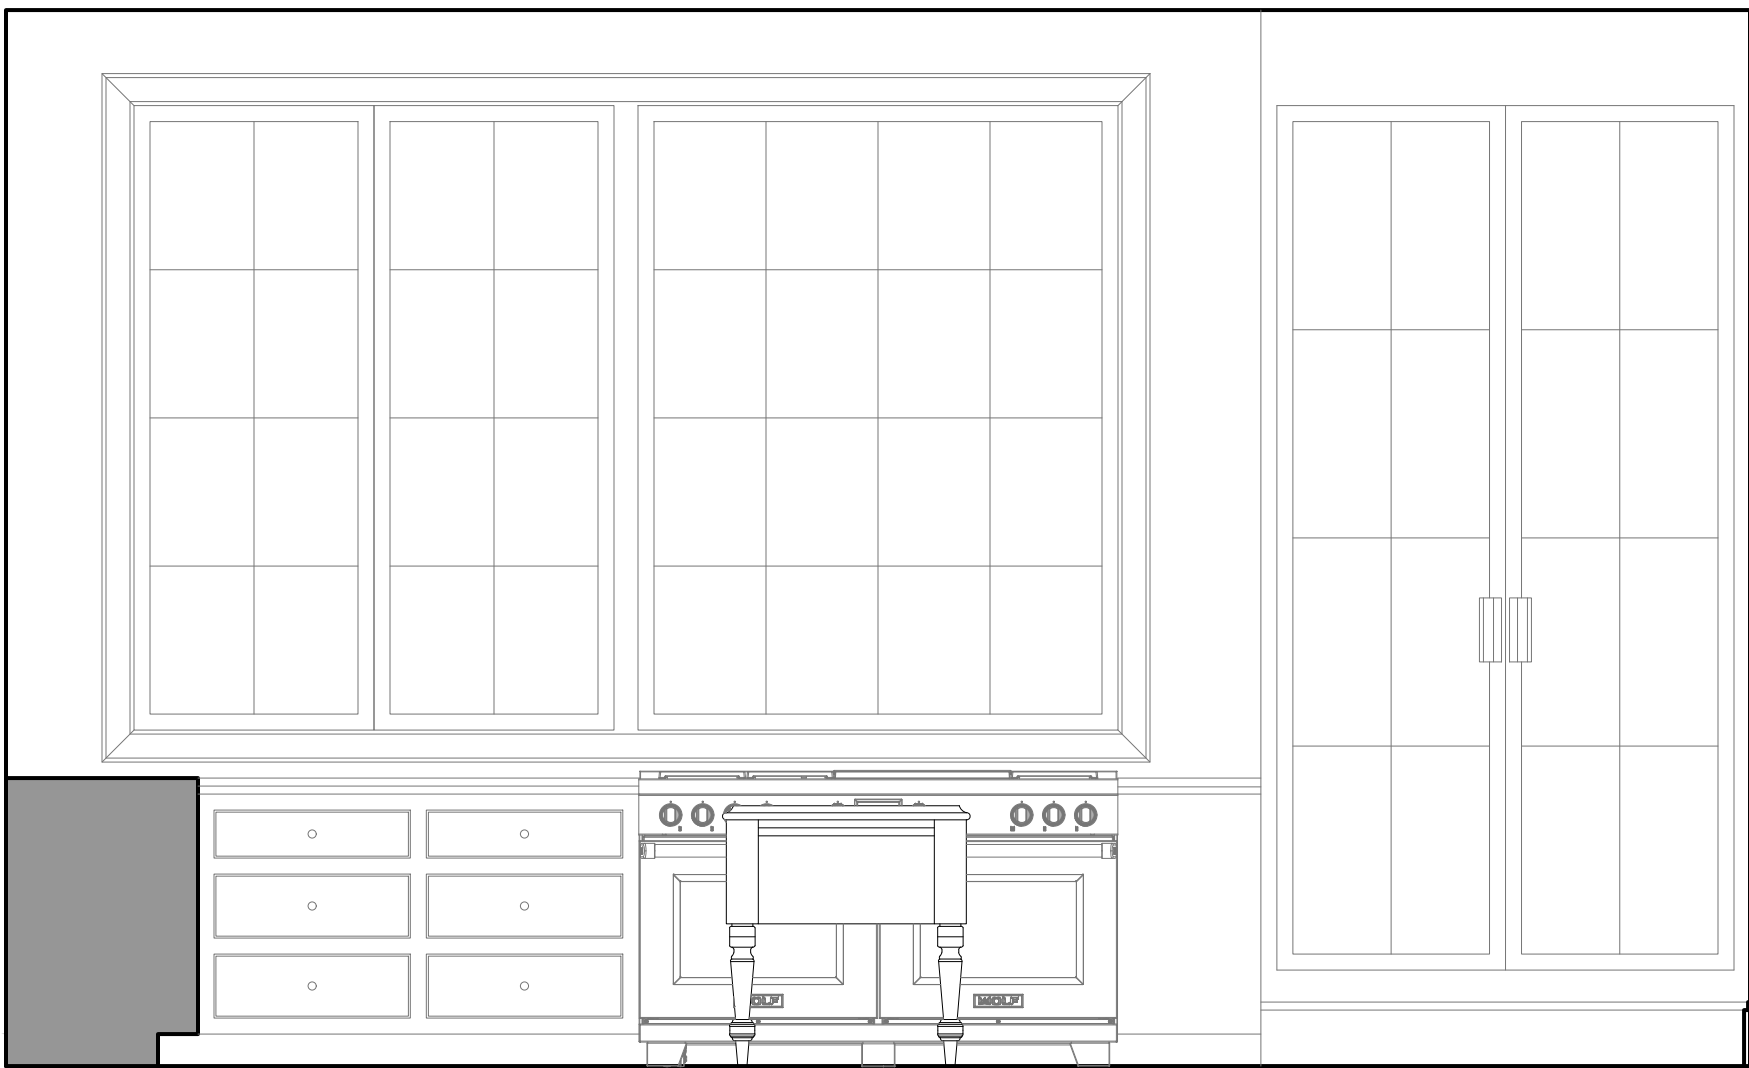

1 KITCHEN
SCALE: 0' - 1/2" = 1' - 0"

MANOLO DESIGN STUDIO

MANOLO DESIGN STUDIO
4925 GREENVILLE AVE., STE. 350
DALLAS, TX 75206
T: 214.501.4984
E: info@manolodesignstudio.com
MANOLODESIGNSTUDIO.COM

UD
URBANOLGY
DESIGNS

URBANOLGY DESIGNS
8300 STARNES RD.
NORTH RICHLAND HILLS, TX 76182
T: 972.538.3579
E: hello@urbanologydesigns.com
URBANOLGYDESIGNS.COM

All reports, drawings, specifications, computer files, field data, general notes, notes, other documents & instruments prepared by the Architect as instruments of service, shall remain the property of the Architect, Manolo Design Studio LLC. The Architect shall retain all common law, statutory and other supervised rights, including copyright thereto. The use of this drawing shall be restricted to the original site for which it was prepared, and publication thereof is expressly limited to such use. Reuse, reproduction or publication by any method is prohibited without written consent from Manolo Design Studio LLC. © 2023

CURTIS RESIDENCE 13519 LAMBERT LANE KELLER, TEXAS 76262

INTERIM REVIEW ONLY
These documents are incomplete, and are released for preliminary bid only and are not intended for regulatory approval, permit or construction purposes.

ARCHITECT: MANOLO BANDIA
ARCH. REG. NO.: 29491
Date: 5.1.2024


REVISIONS:

DRAWN BY: GC
PROJECT NO: 24004
PROJECT ISSUE DATE: TBD
DRAWING TITLE:


INTERIOR ELEVATIONS

SCALE: As indicated
DRAWING NUMBER:

ID1.7

 


15 LAUNDRY
SCALE: 0' - 1/2" = 1' - 0"

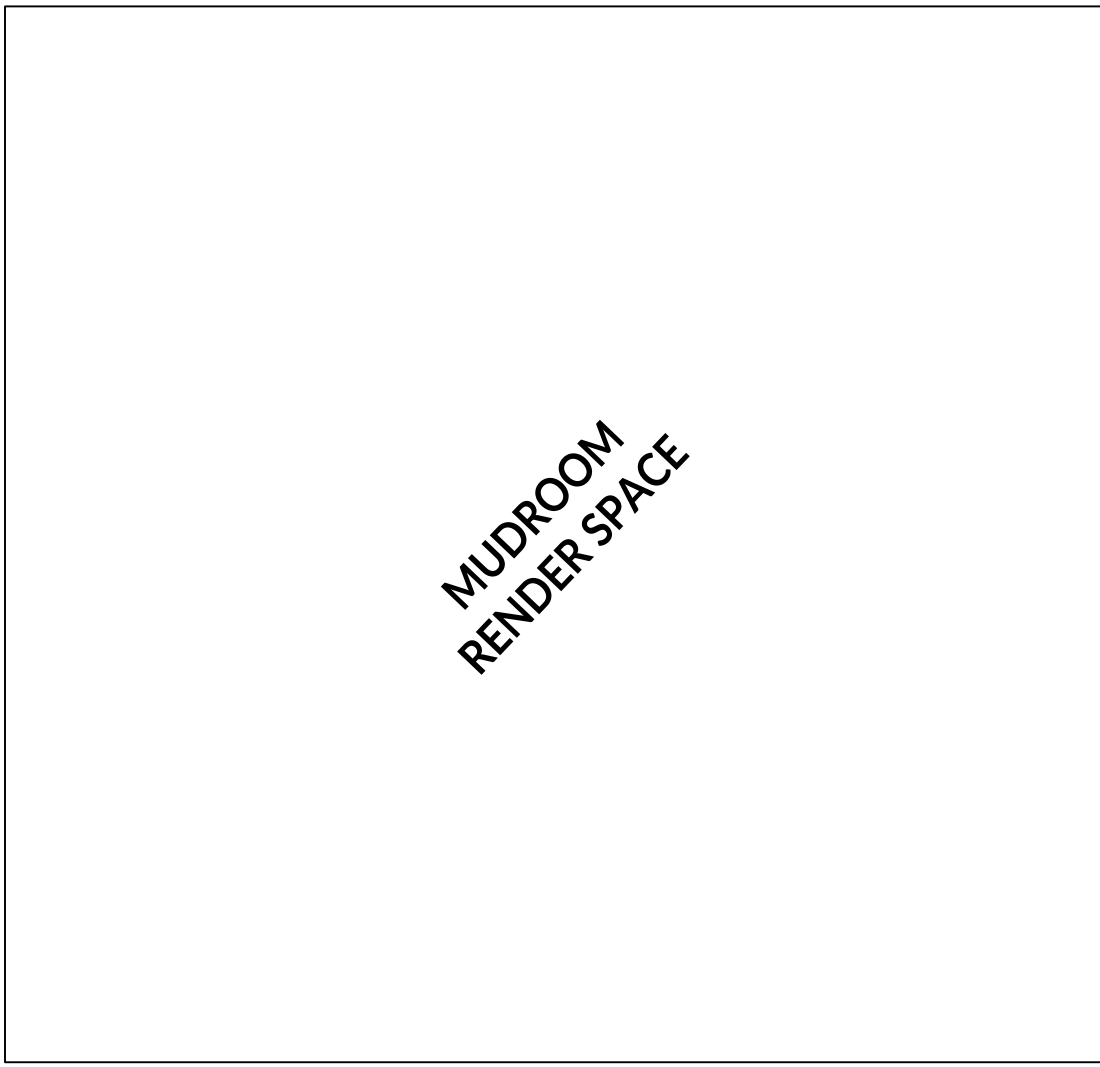


14 MUDROOM
SCALE: 0' - 1/2" = 1' - 0"




13 MUDROOM
SCALE: 0' - 1/2" = 1' - 0"

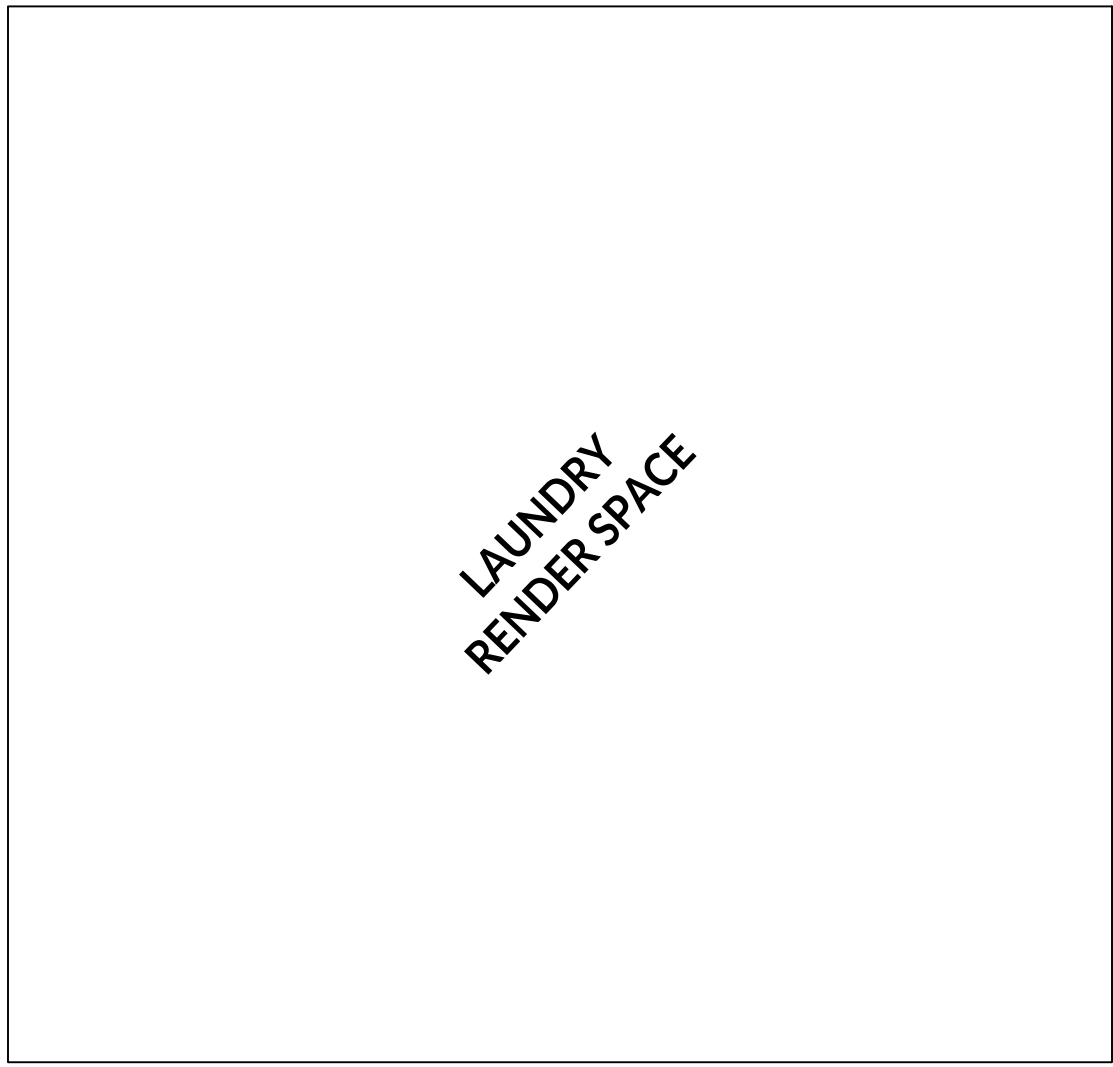


12 LAUNDRY
SCALE: 0' - 1/2" = 1' - 0"

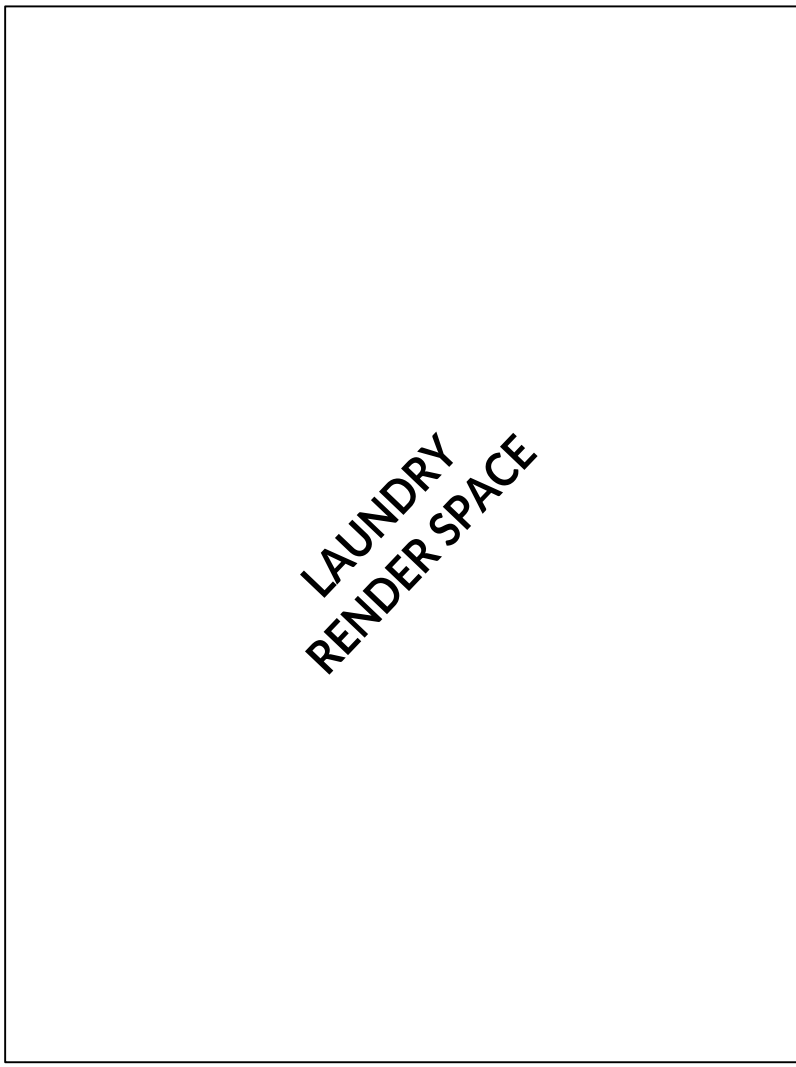


11 LAUNDRY
SCALE: 0' - 1/2" = 1' - 0"

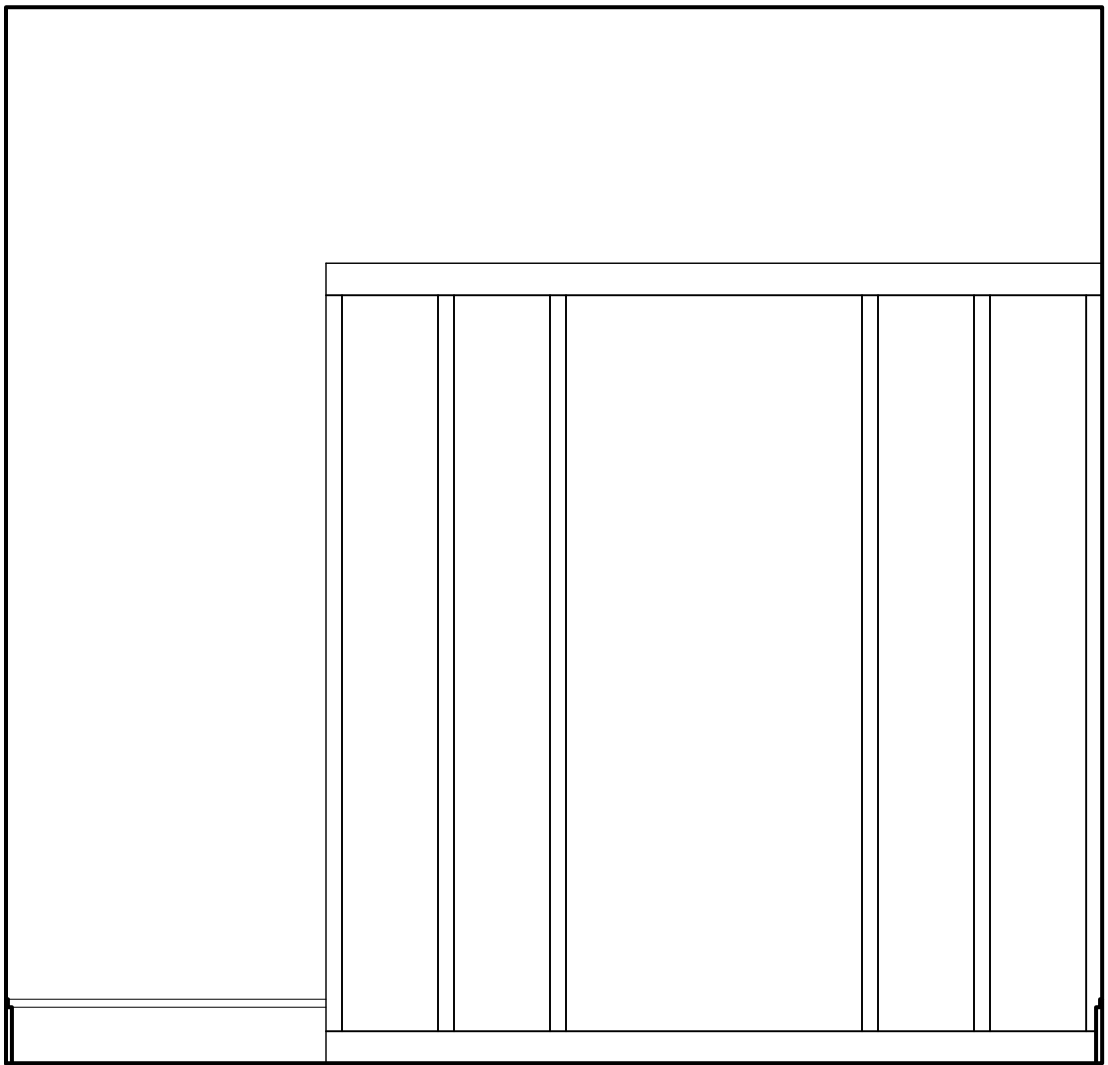


10 MUDROOM
SCALE: 0' - 1/2" = 1' - 0"

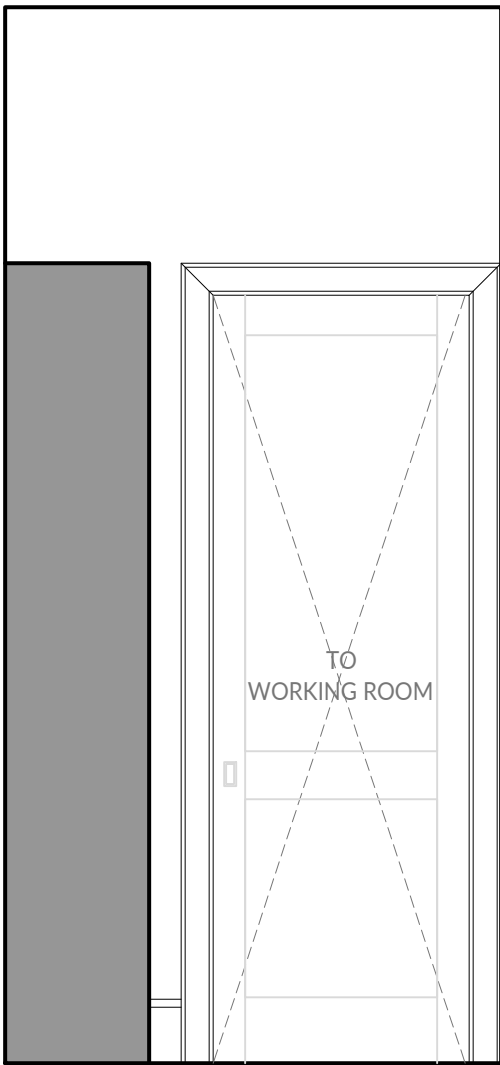


9 MUDROOM
SCALE: 0' - 1/2" = 1' - 0"

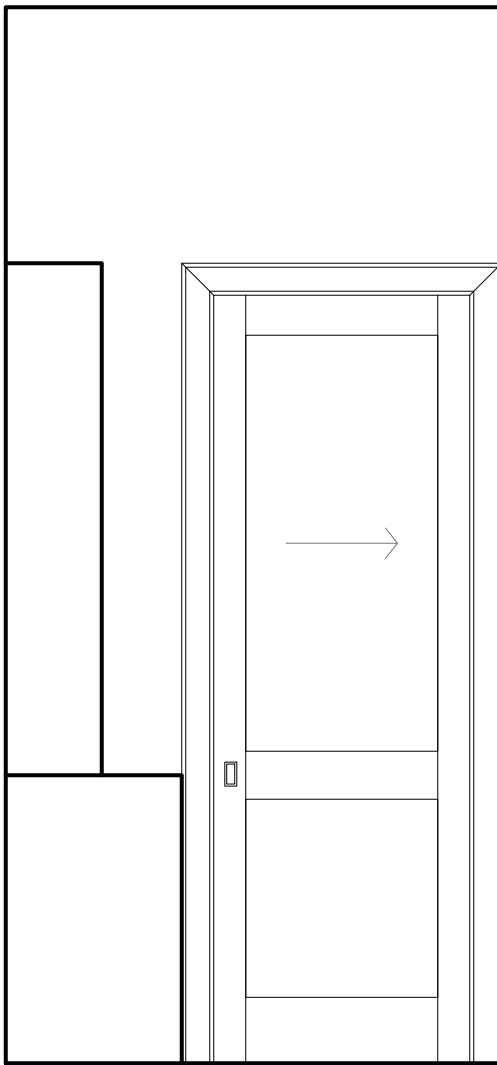


8 MUDROOM
SCALE: 0' - 1/2" = 1' - 0"

 


7 MUDROOM
SCALE: 0' - 1/2" = 1' - 0"

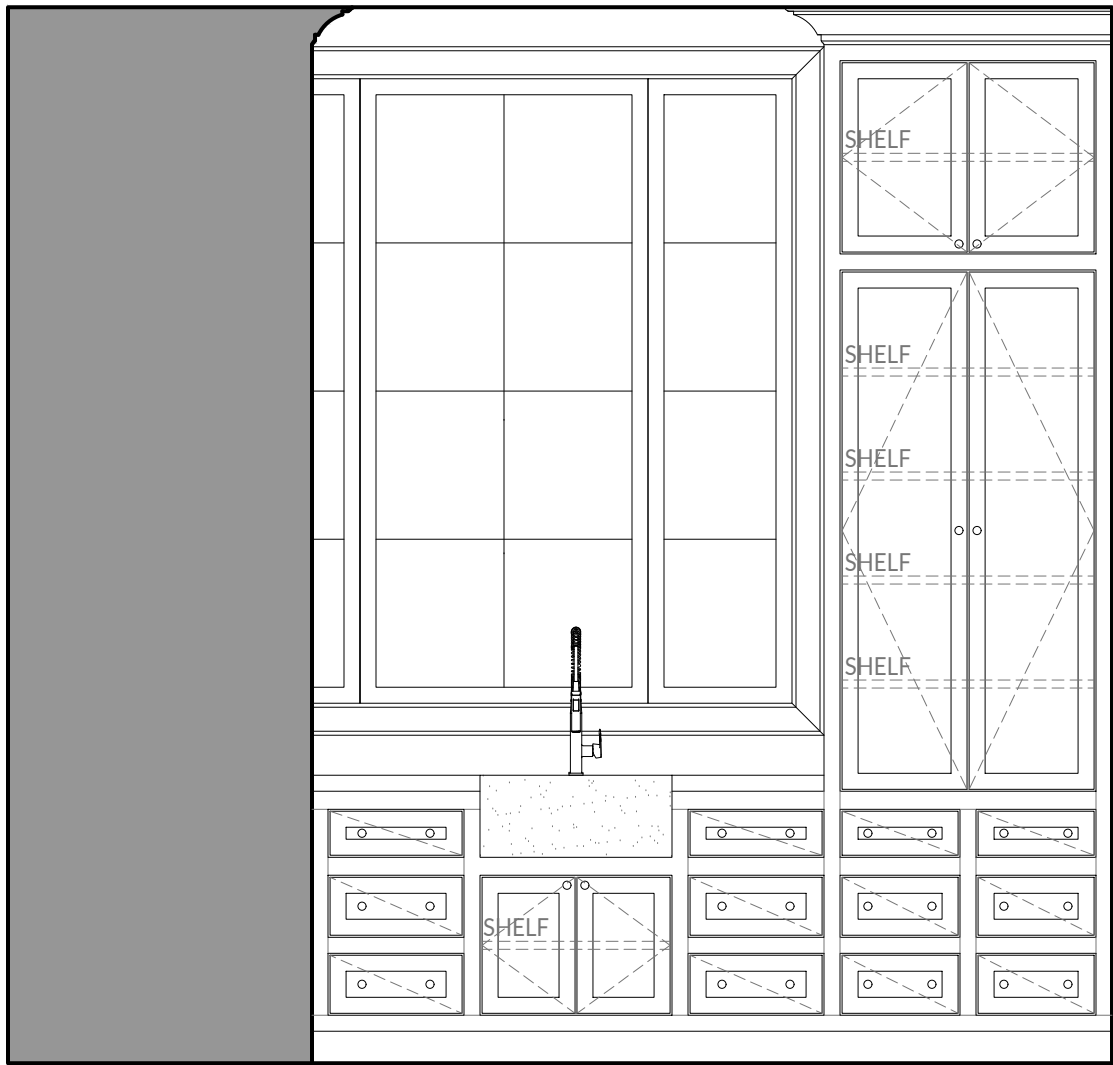


6 LAUNDRY
SCALE: 0' - 1/2" = 1' - 0"

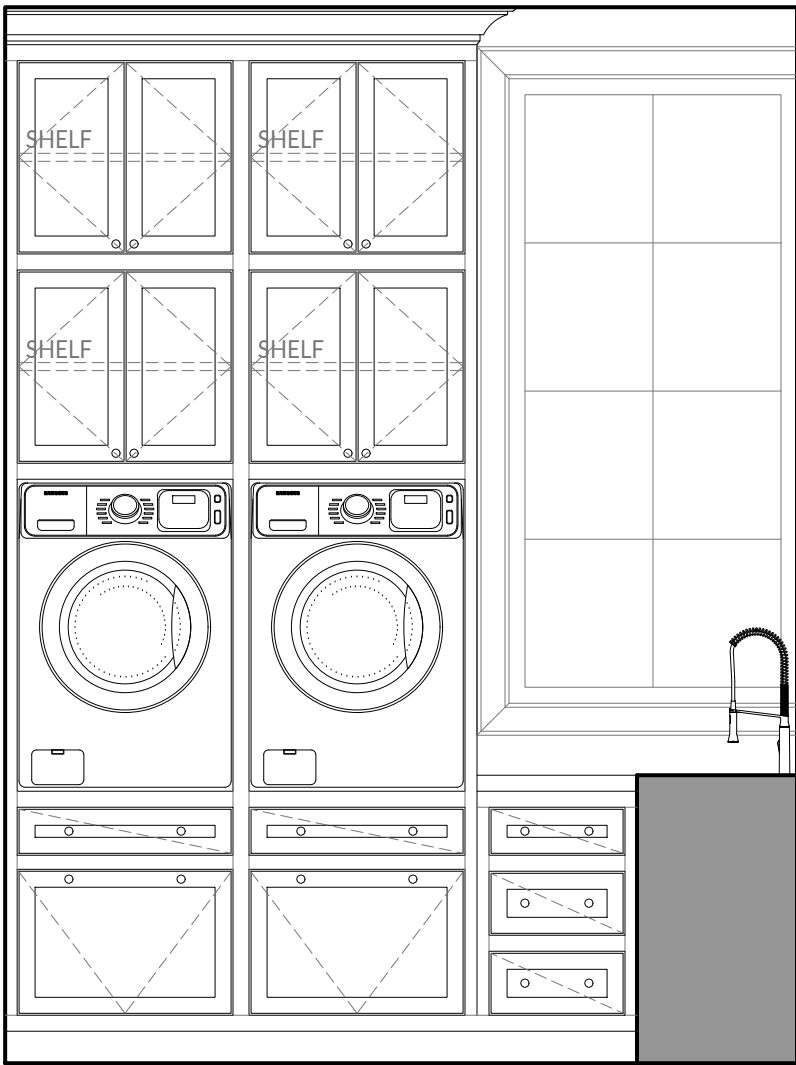

5 LAUNDRY
SCALE: 0' - 1/2" = 1' - 0"

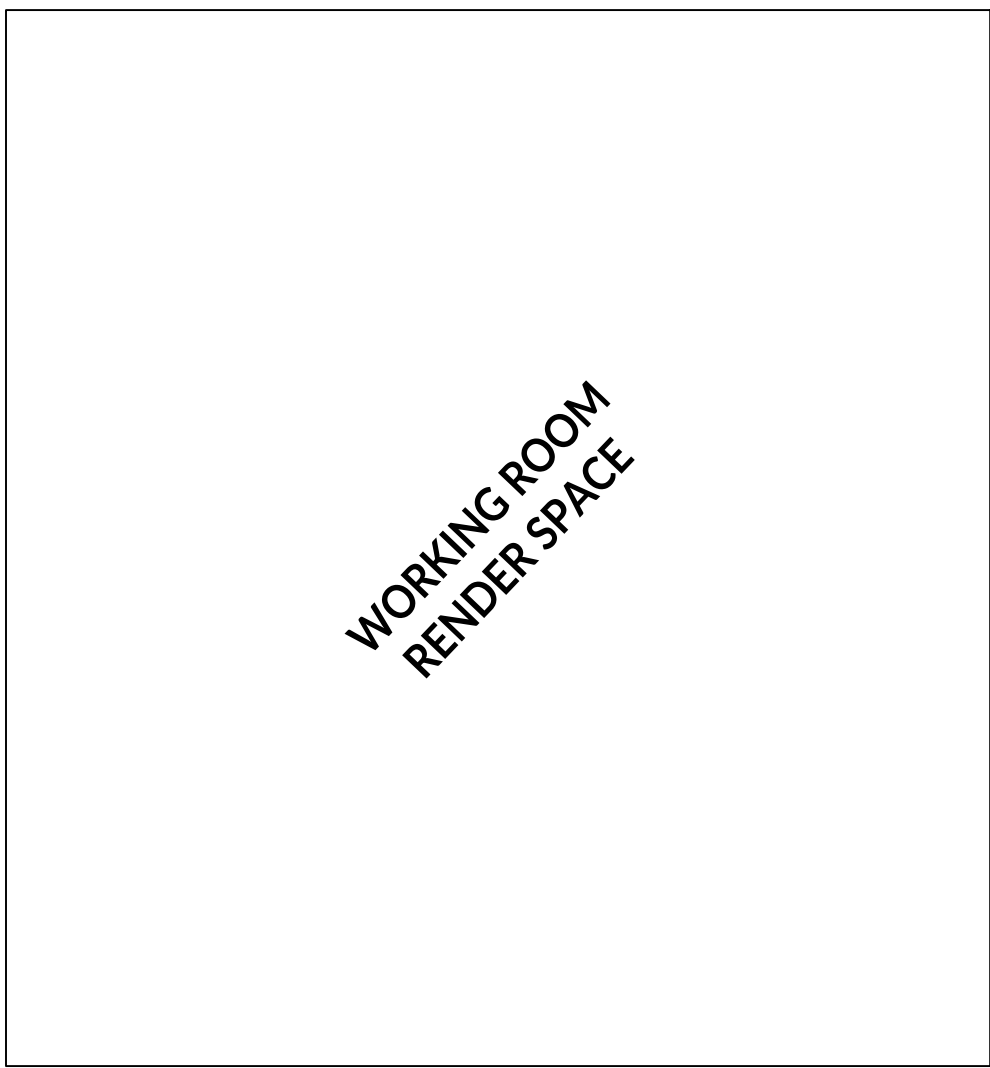


4 WORKING ROOM
SCALE: 0' - 1/2" = 1' - 0"

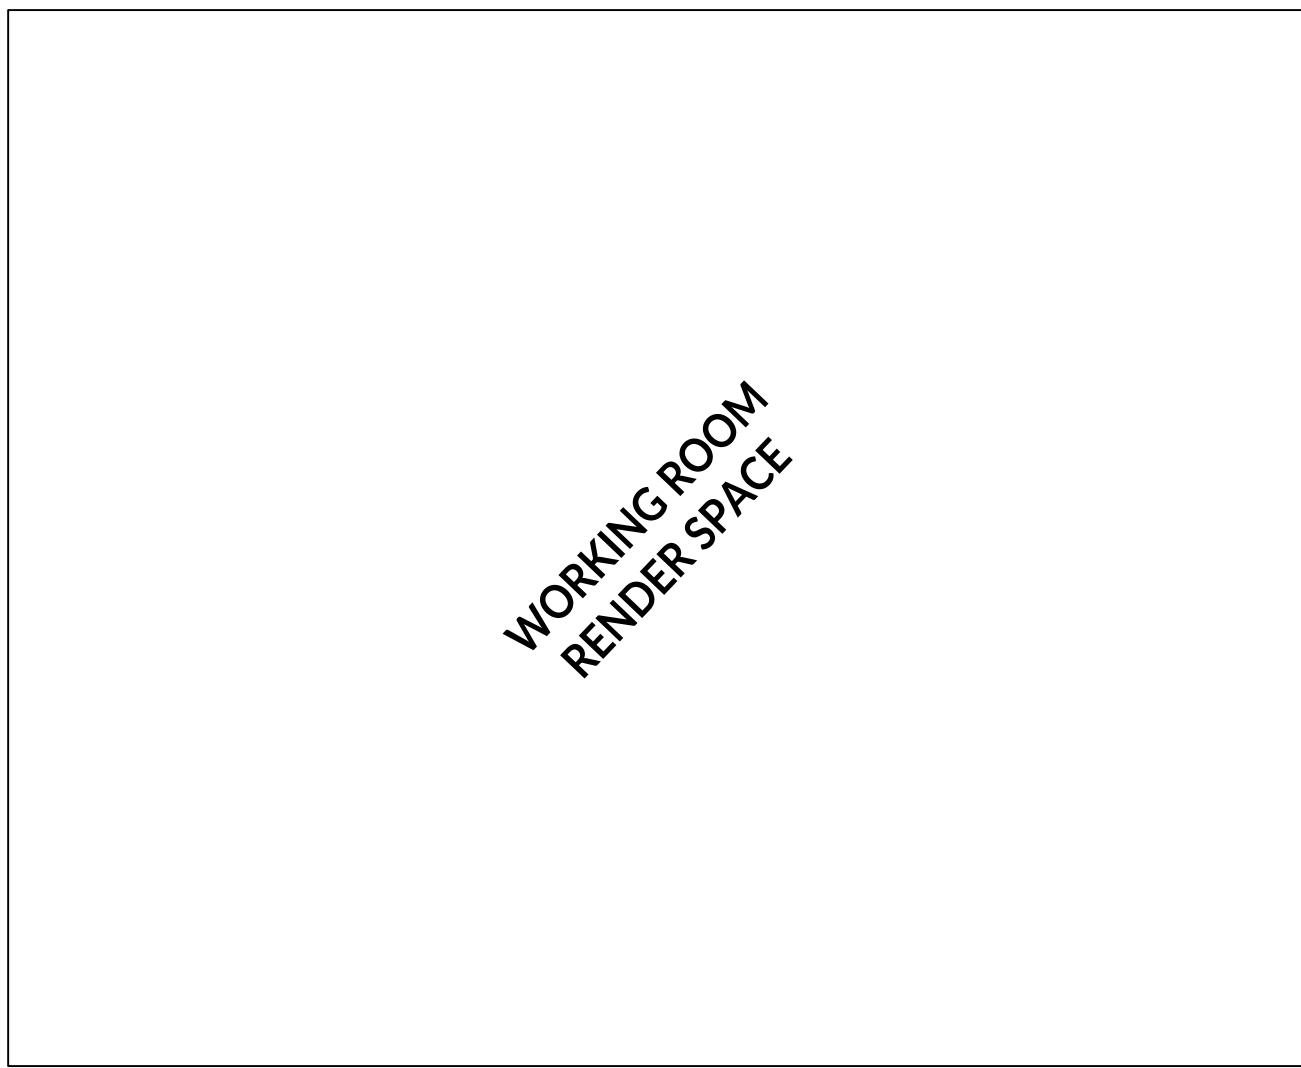

3 WORKING ROOM
SCALE: 0' - 1/2" = 1' - 0"



2 WORKING ROOM
SCALE: 0' - 1/2" = 1' - 0"

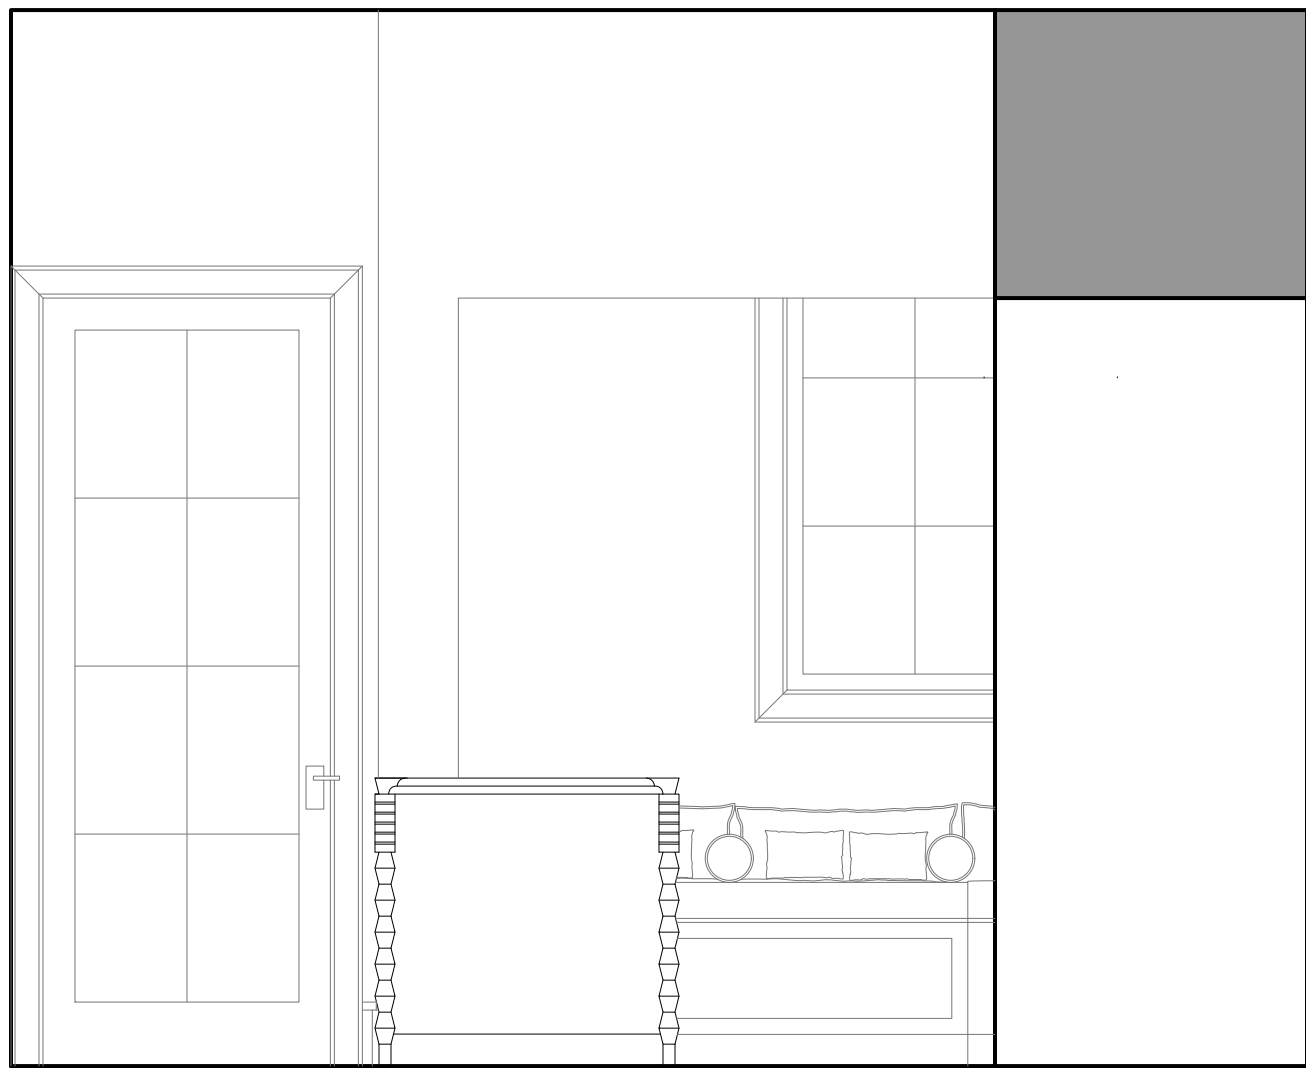

1 WORKING ROOM
SCALE: 0' - 1/2" = 1' - 0"

MANOLO DESIGN STUDIO

MANOLO DESIGN STUDIO
4925 GREENVILLE AVE., STE. 350
DALLAS, TX 75206
T: 214.501.4984
E: info@manolodesignstudio.com
MANOLODESIGNSTUDIO.COM

UD
URBANOLGY
DESIGNS

URBANOLGY DESIGNS
8300 STARNES RD.
NORTH RICHLAND HILLS, TX 76182
T: 972.538.3579
E: hello@urbanologydesigns.com
URBANOLGYDESIGNS.COM

All reports, drawings, specifications, computer files, field data, general notes, notes, other documents & instruments prepared by the Architect as instruments of service, shall remain the property of the Architect, Manolo Design Studio LLC. The Architect shall retain all common law, statutory and other supervised rights, including copyright thereto. The use of this drawing shall be restricted to the original site for which it was prepared, and publication thereof is expressly limited to such use. Rese, reproduction or publication by any method is prohibited without written consent from Manolo Design Studio LLC. © 2023

CURTIS RESIDENCE

13519 LAMBERT LANE
KELLER, TEXAS 76262

INTERIM REVIEW ONLY
These documents are incomplete, and are released for preliminary bid only and are not intended for regulatory approval, permit or construction purposes.
ARCHITECT: MANOLO BANDIA
ARCH. REG. NO.: 29491
Date: 5.1.2024


REVISIONS:

DRAWN BY: GC
PROJECT NO: 24004
PROJECT ISSUE DATE: TBD
DRAWING TITLE:


INTERIOR ELEVATIONS

SCALE: As indicated
DRAWING NUMBER:


ID1.8

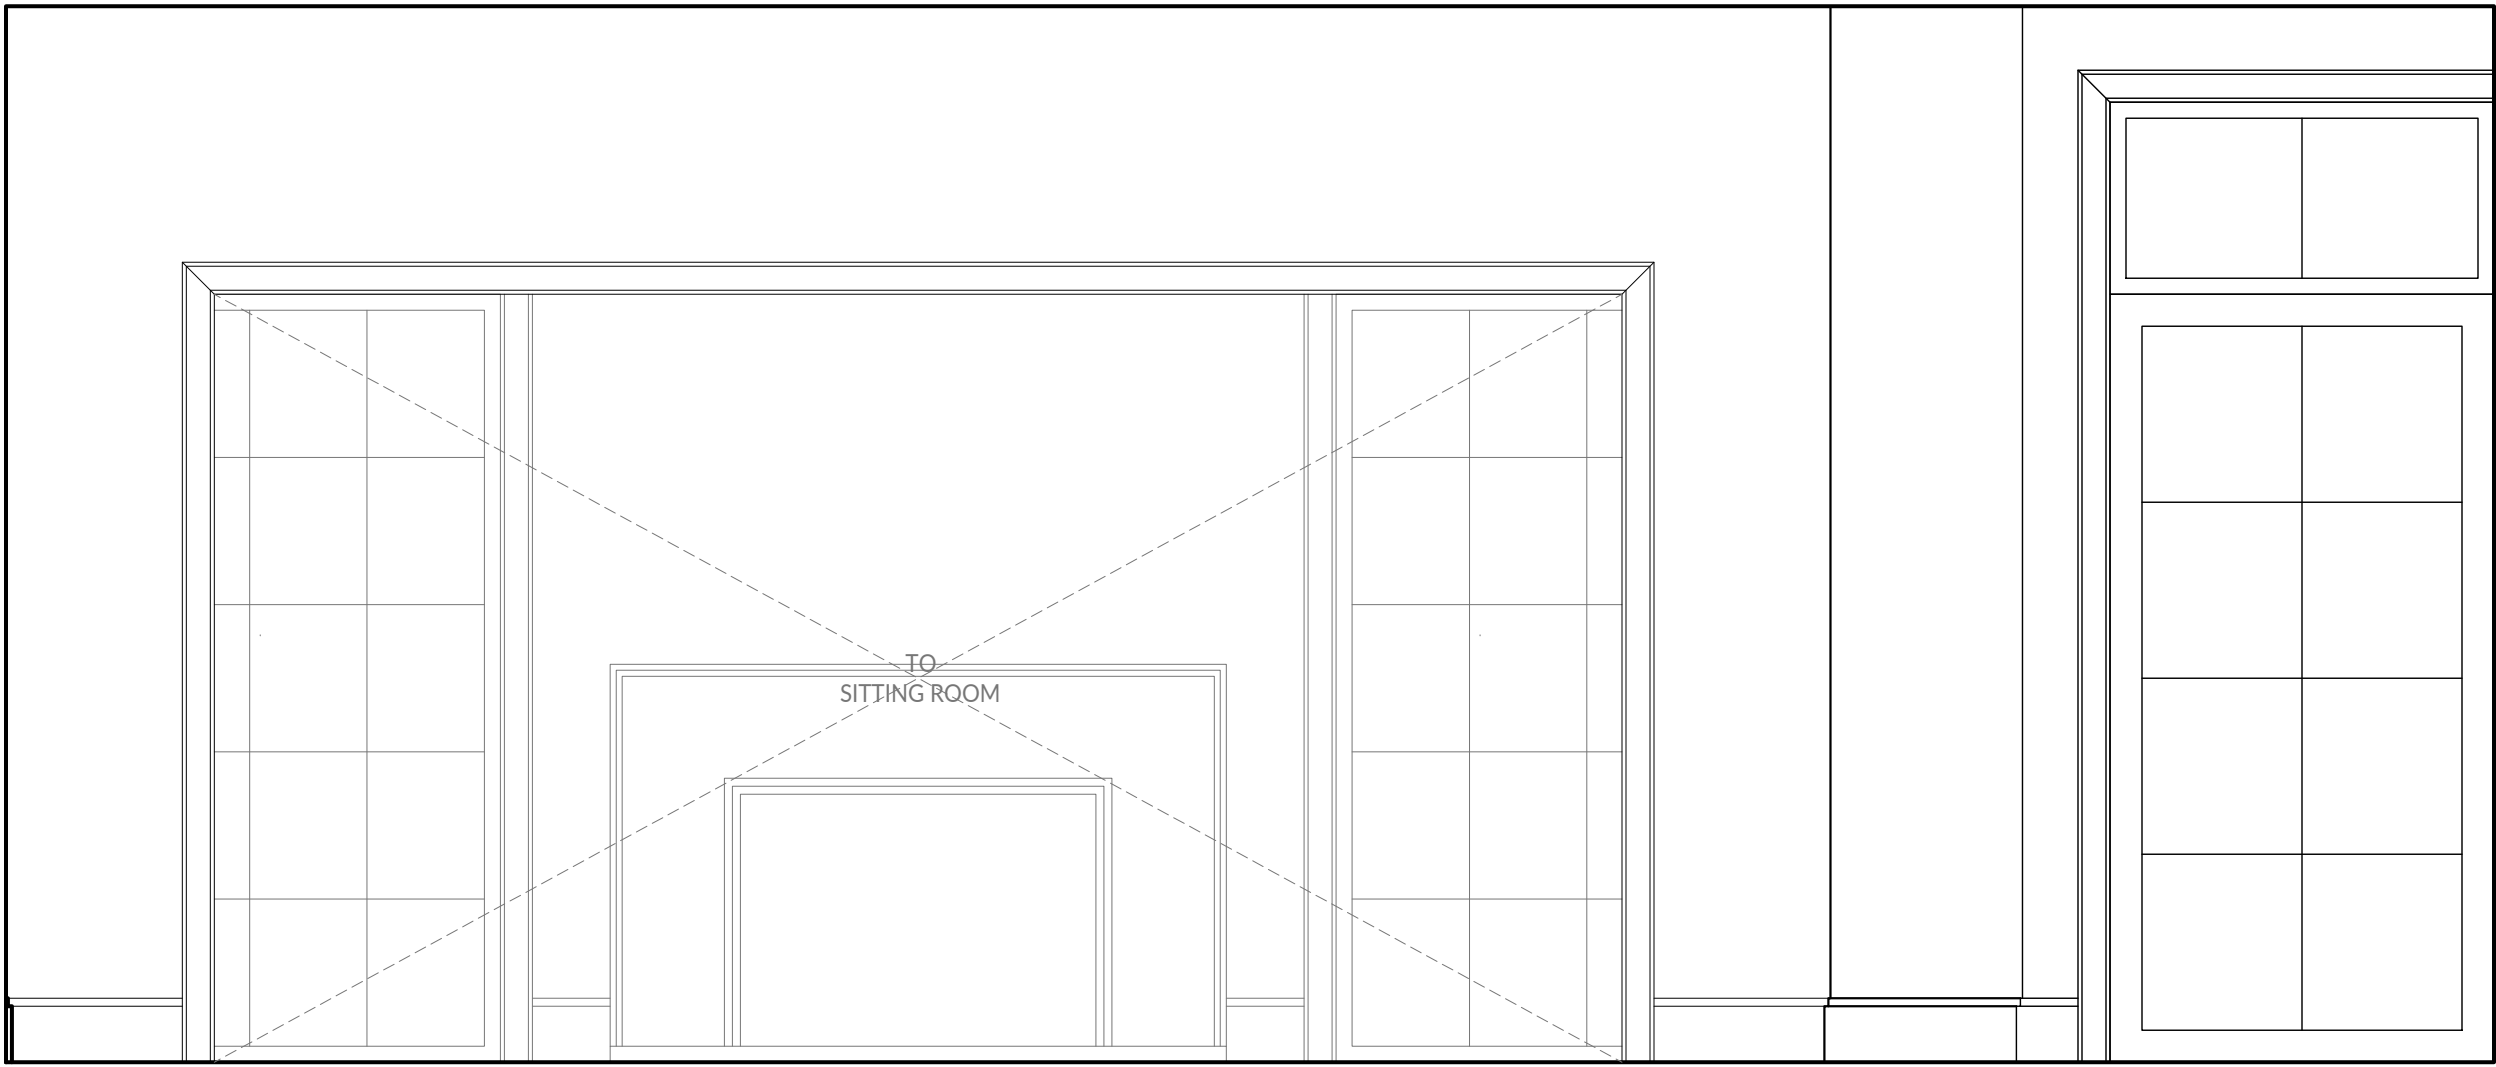


6 SITTING ROOM
SCALE: 0' - 1/2" = 1' - 0"

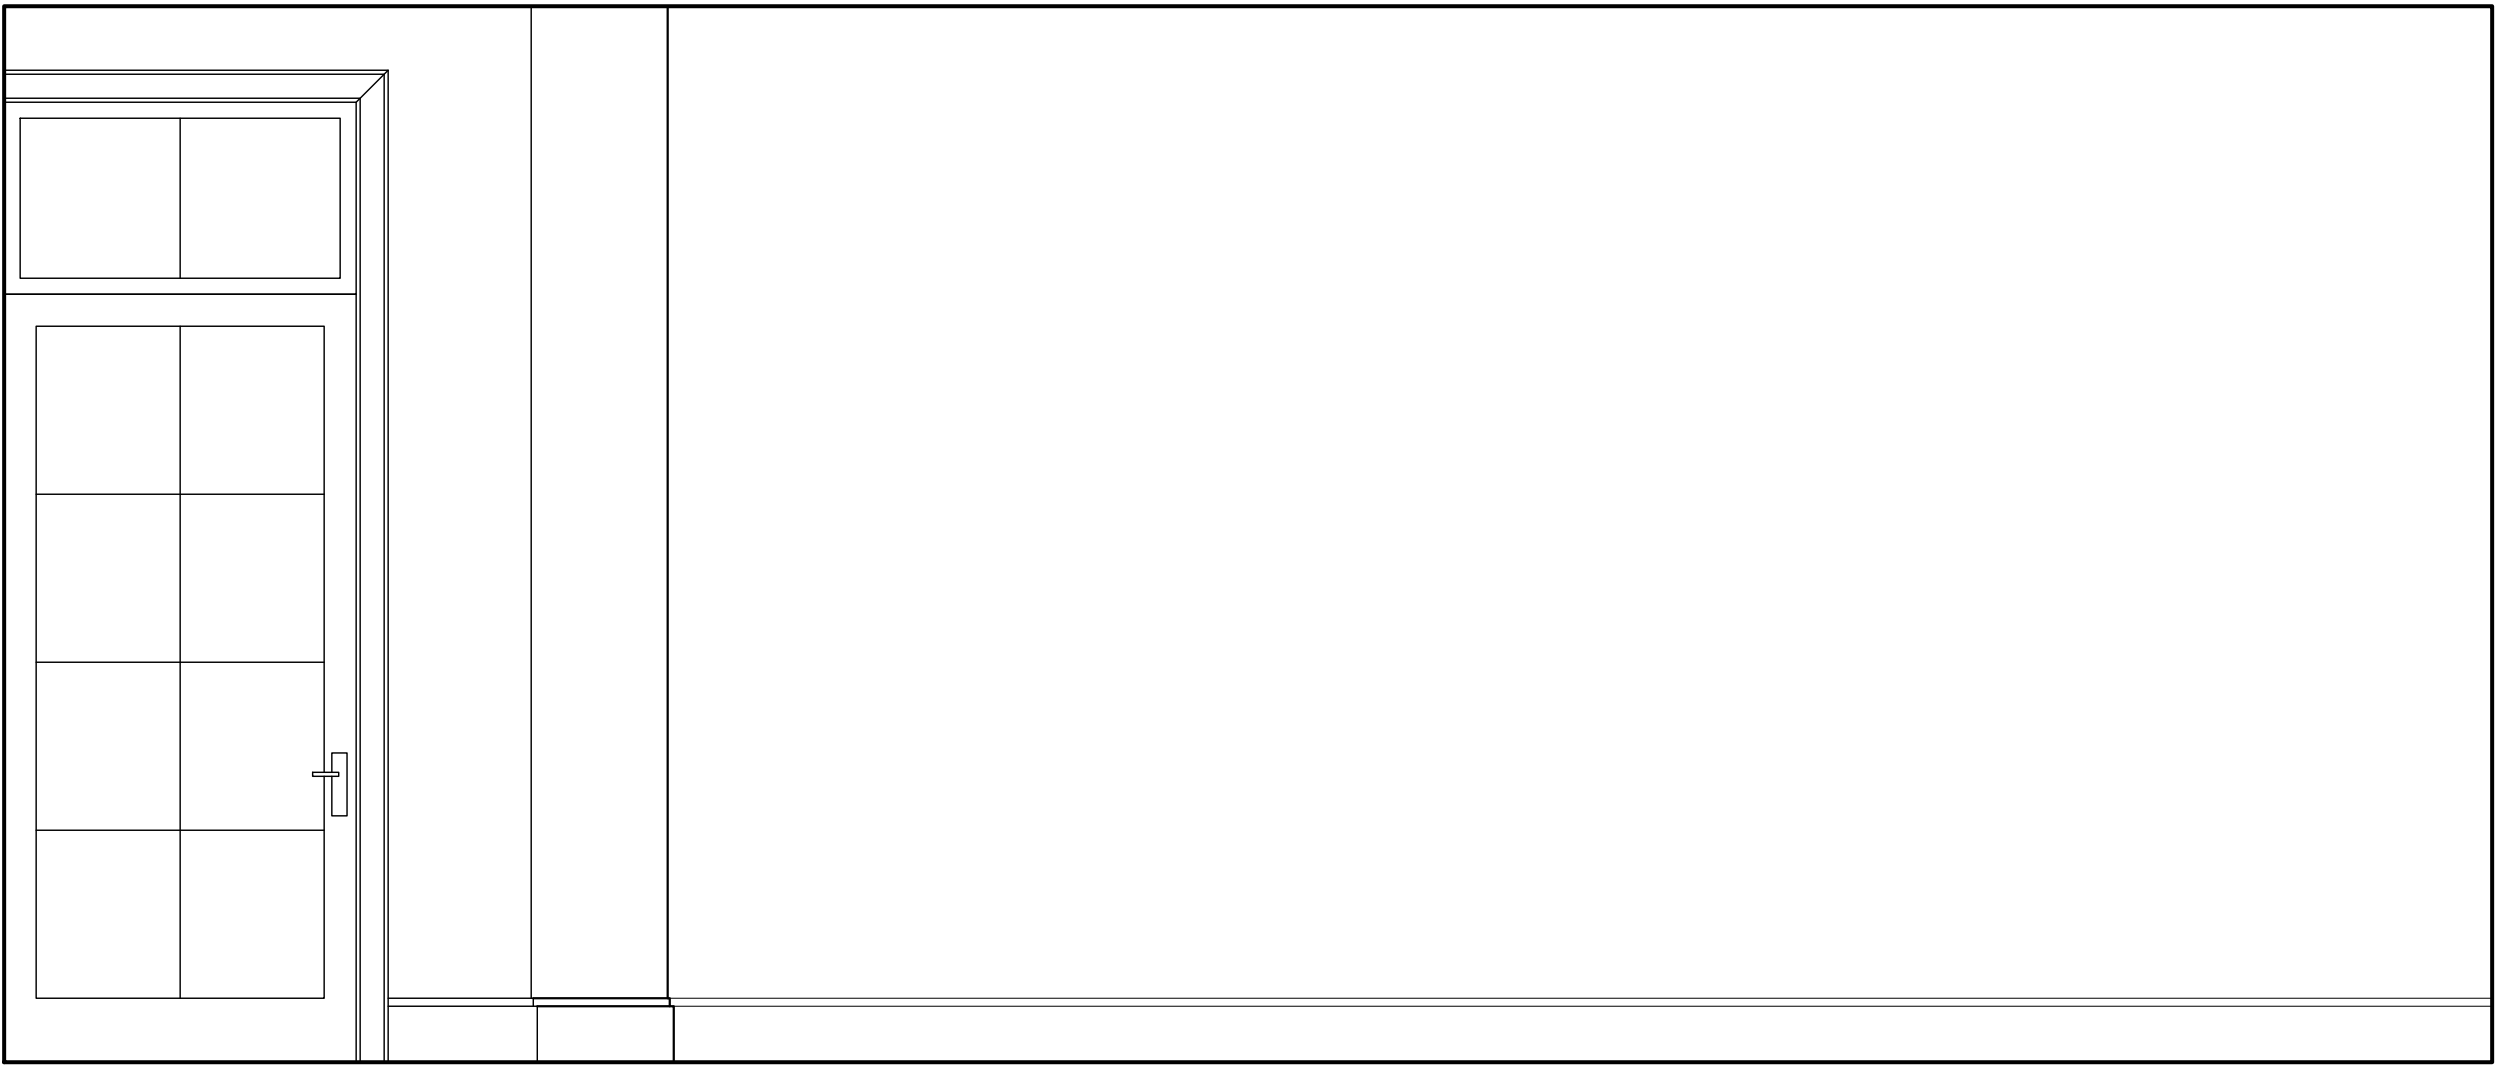


5 PRIMARY BEDROOM
SCALE: 0' - 1/2" = 1' - 0"

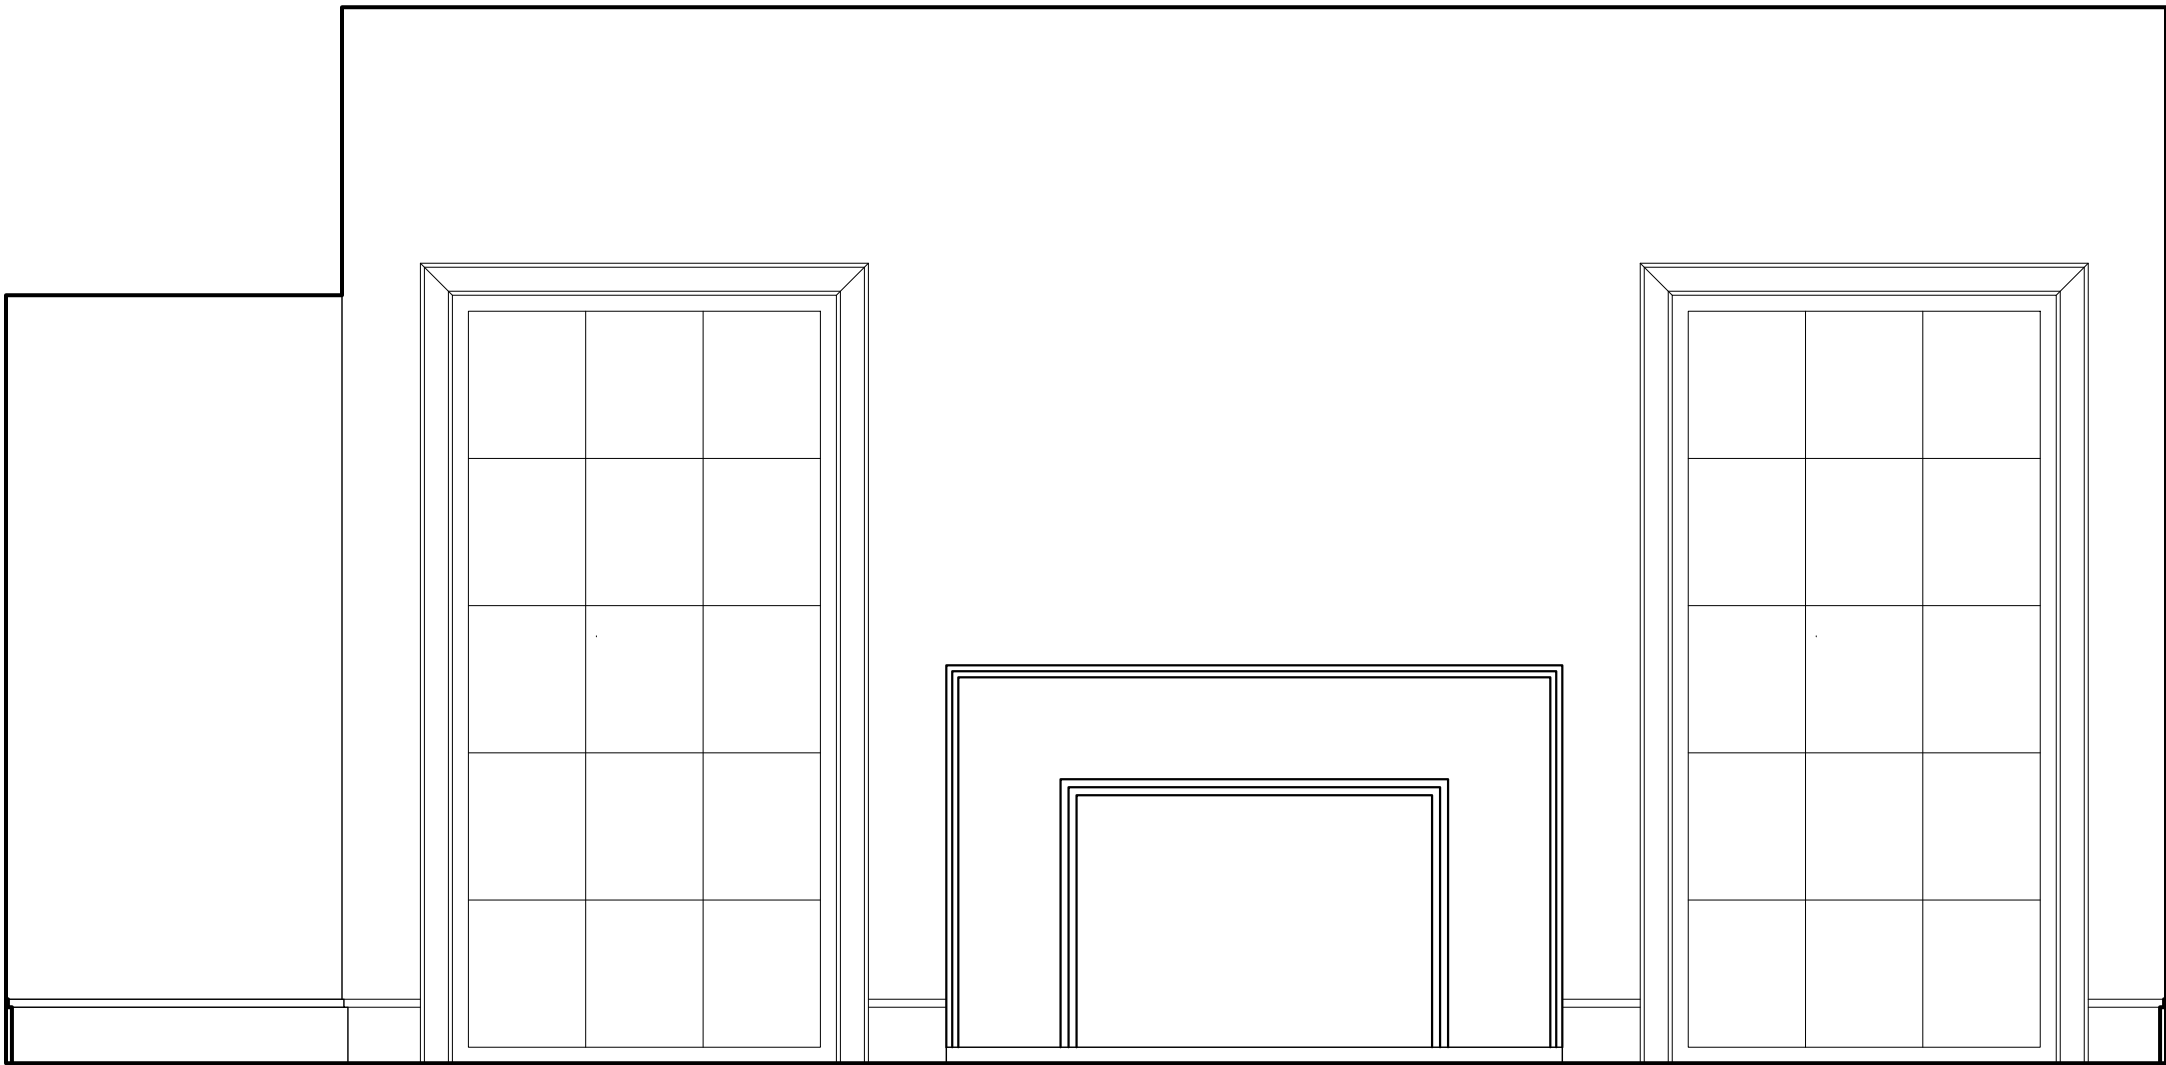

4 SITTING ROOM
SCALE: 0' - 1/2" = 1' - 0"

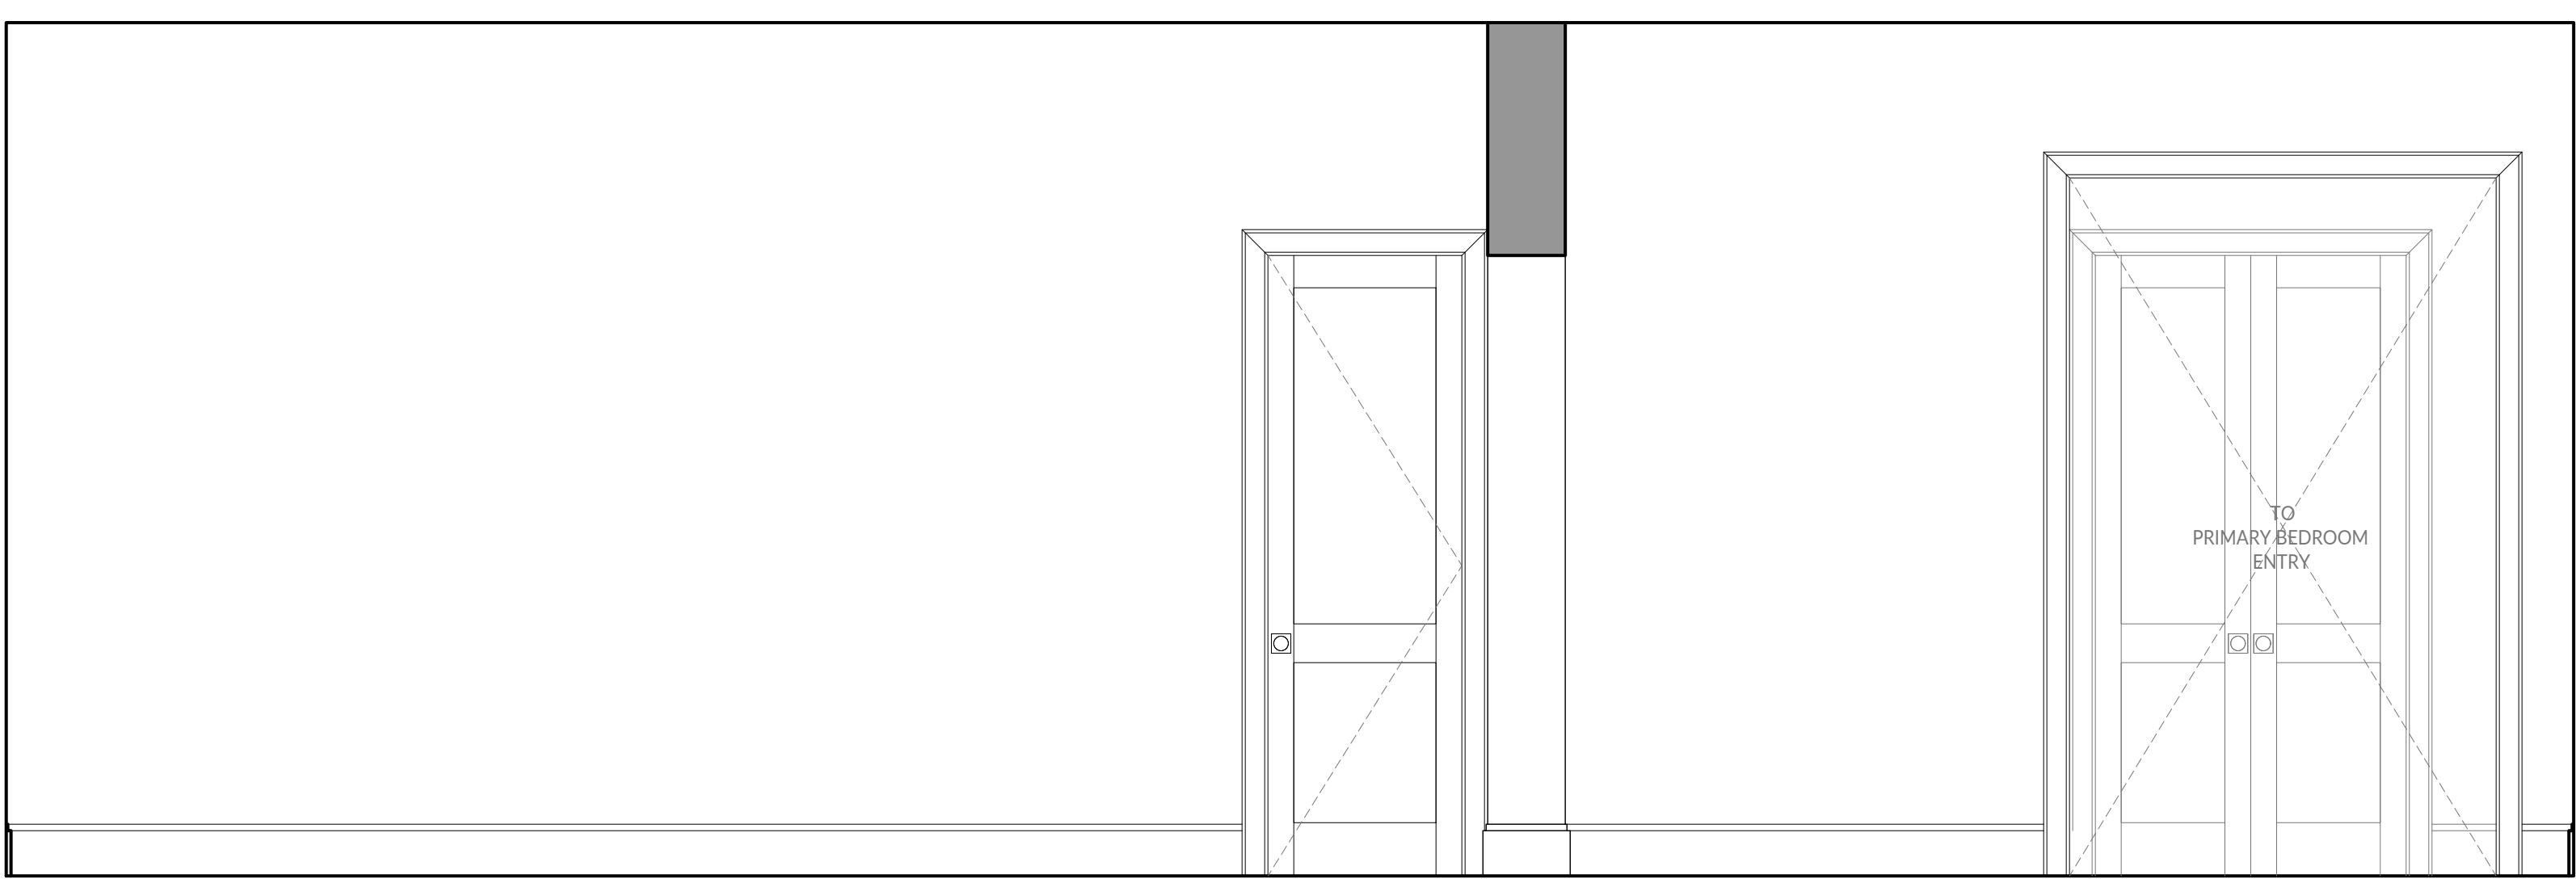


3 SITTING ROOM / PRIMARY BEDROOM
SCALE: 0' - 1/2" = 1' - 0"

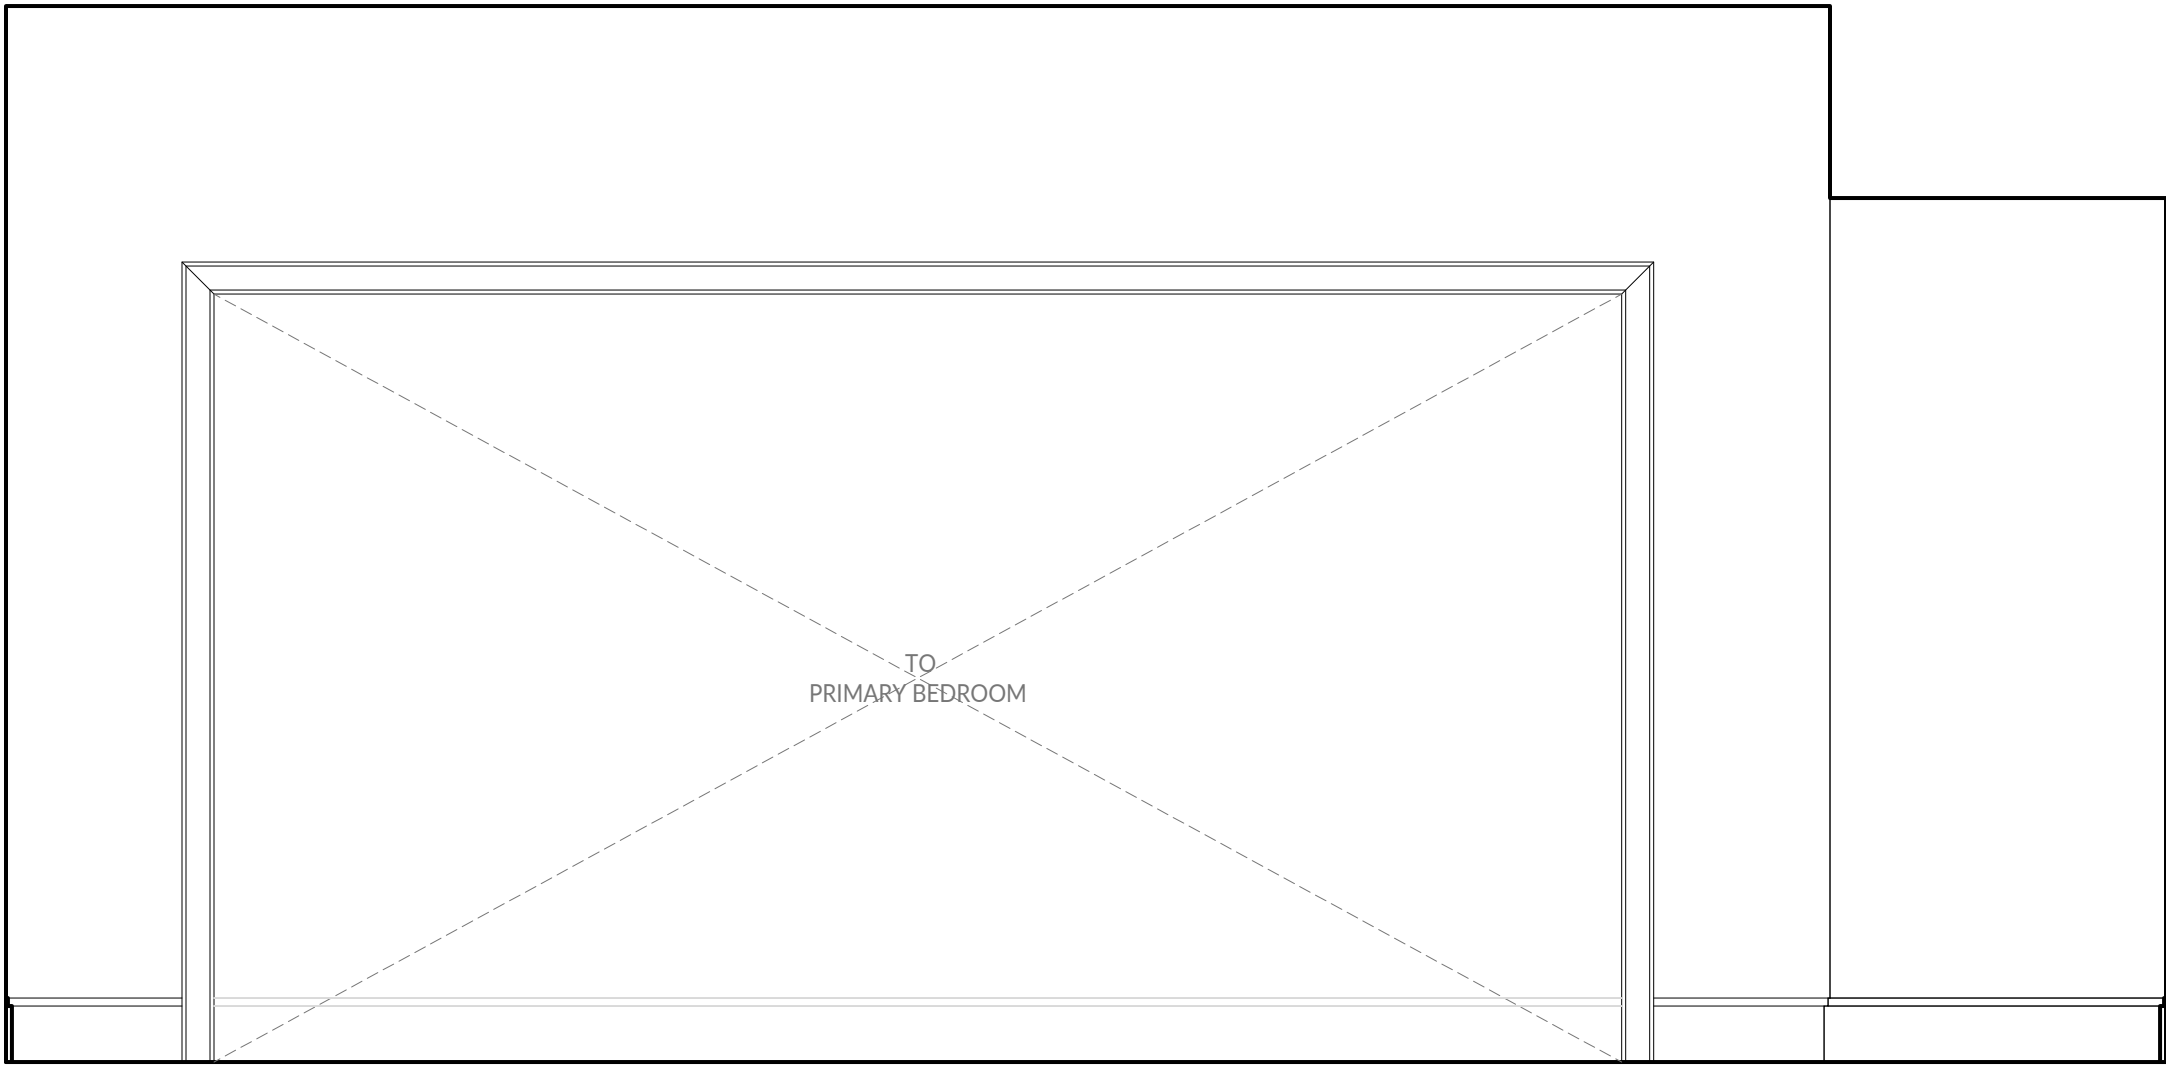


2 SITTING ROOM
SCALE: 0' - 1/2" = 1' - 0"




1 SITTING ROOM / PRIMARY BEDROOM
SCALE: 0' - 1/2" = 1' - 0"

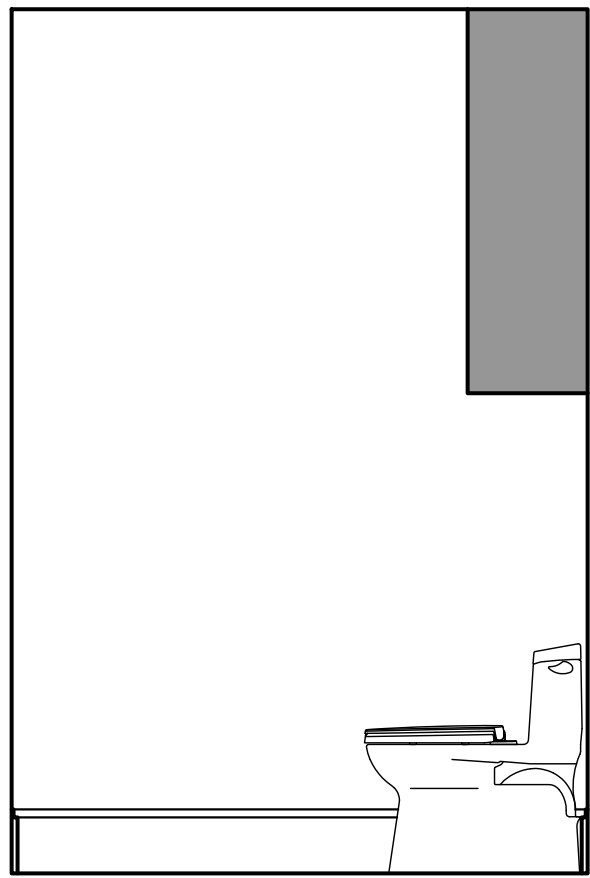

12 PRIMARY BATHROOM
SCALE: 0' - 1/2" = 1' - 0"

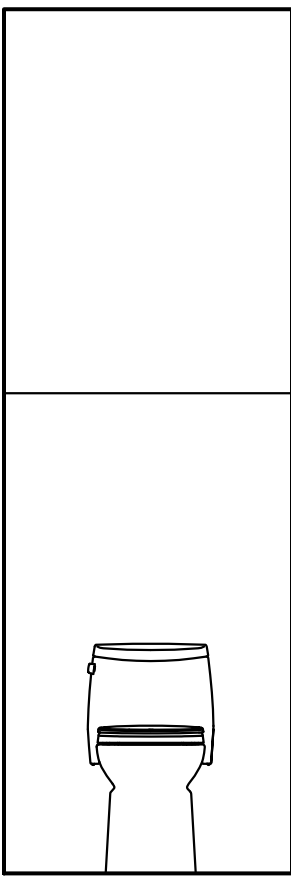


11 PRIMARY BATHROOM
SCALE: 0' - 1/2" = 1' - 0"

 


10 PRIMARY BATHROOM
SCALE: 0' - 1/2" = 1' - 0"




9 PRIMARY BATHROOM
SCALE: 0' - 1/2" = 1' - 0"

 


8 PRIMARY BATHROOM
SCALE: 0' - 1/2" = 1' - 0"

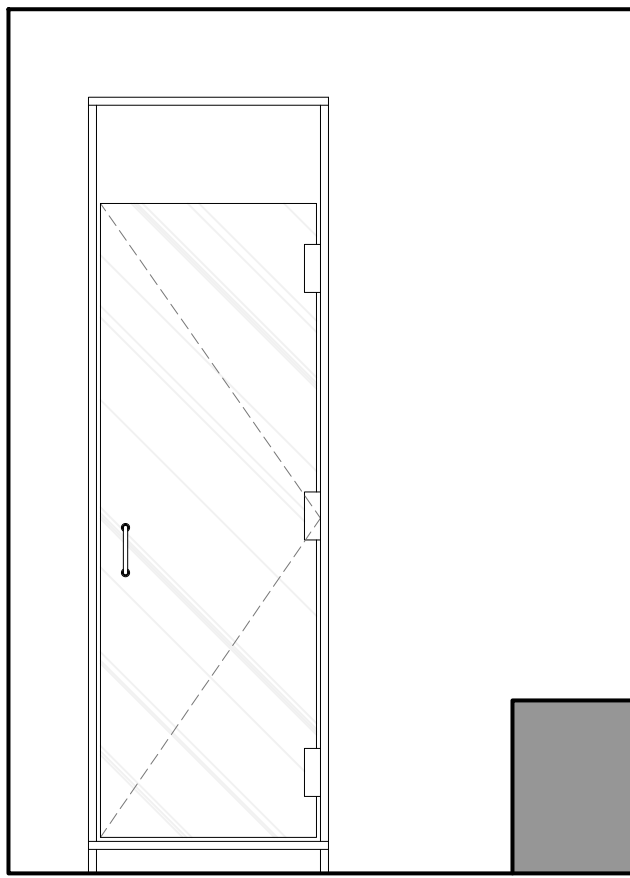


7 PRIMARY BATHROOM
SCALE: 0' - 1/2" = 1' - 0"

 


6 PRIMARY BATHROOM
SCALE: 0' - 1/2" = 1' - 0"

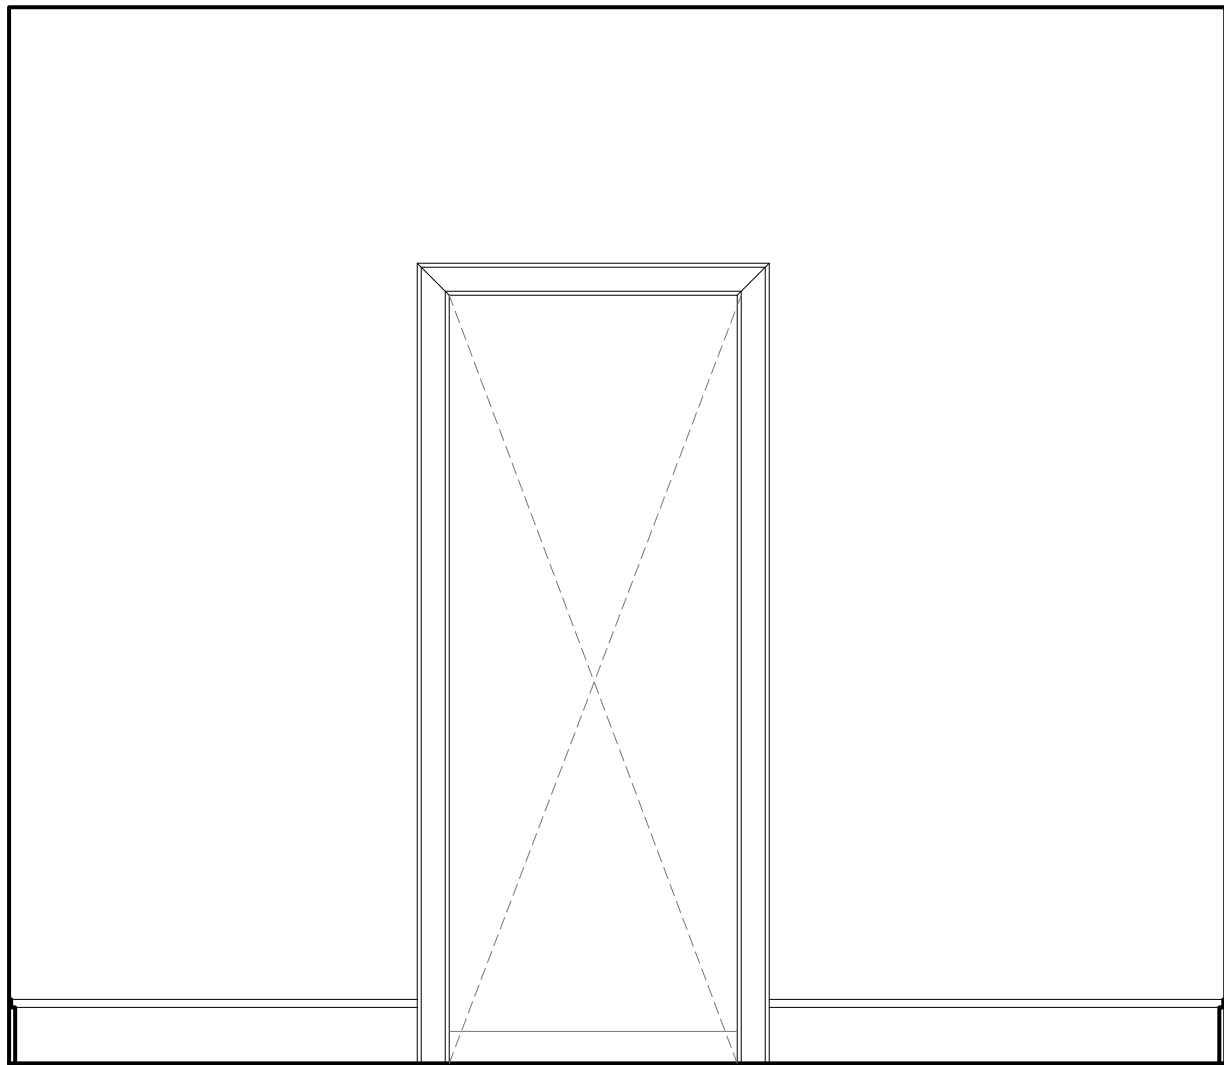


5 PRIMARY BATHROOM
SCALE: 0' - 1/2" = 1' - 0"

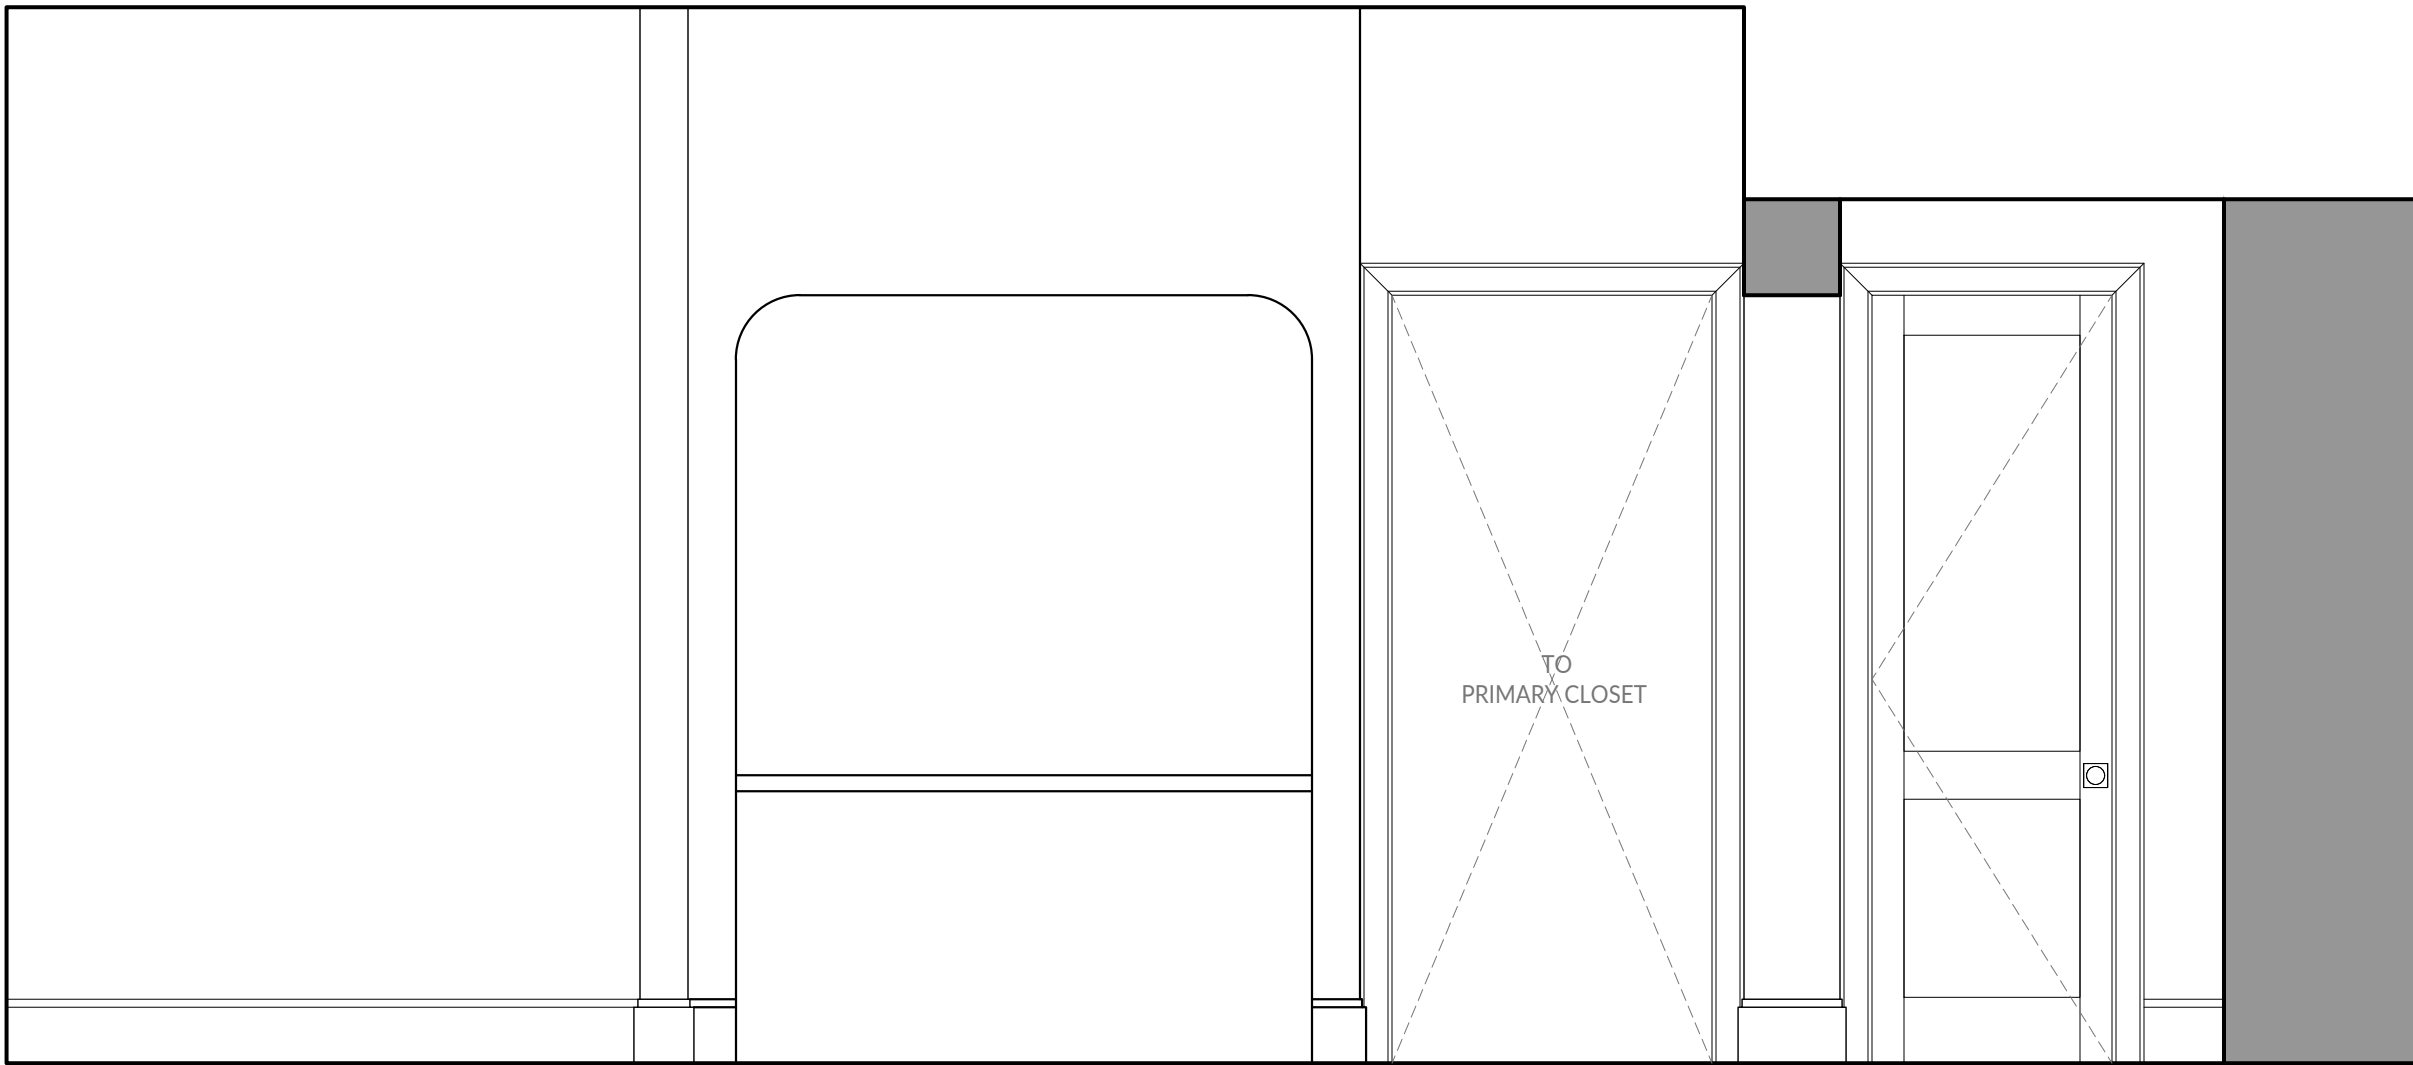


4 PRIMARY BATHROOM
SCALE: 0' - 1/2" = 1' - 0"

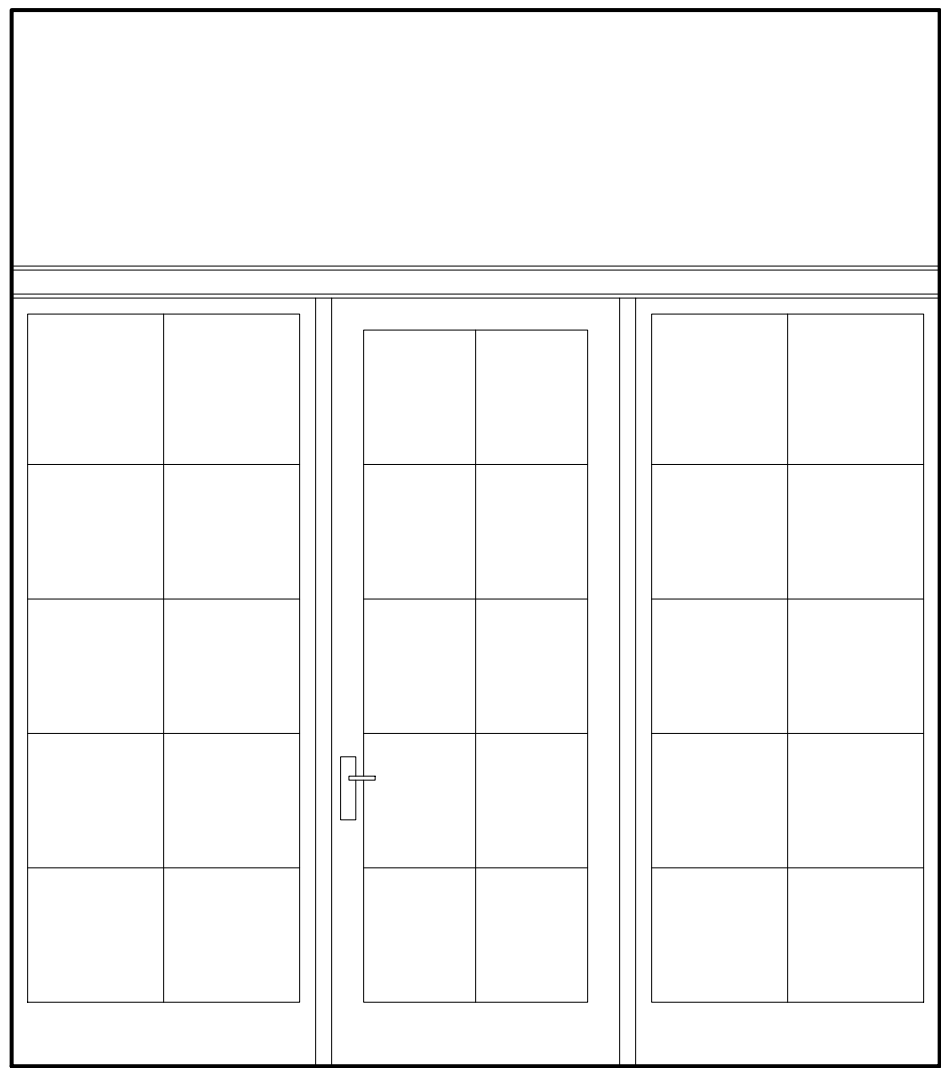


3 PRIMARY BATHROOM
SCALE: 0' - 1/2" = 1' - 0"

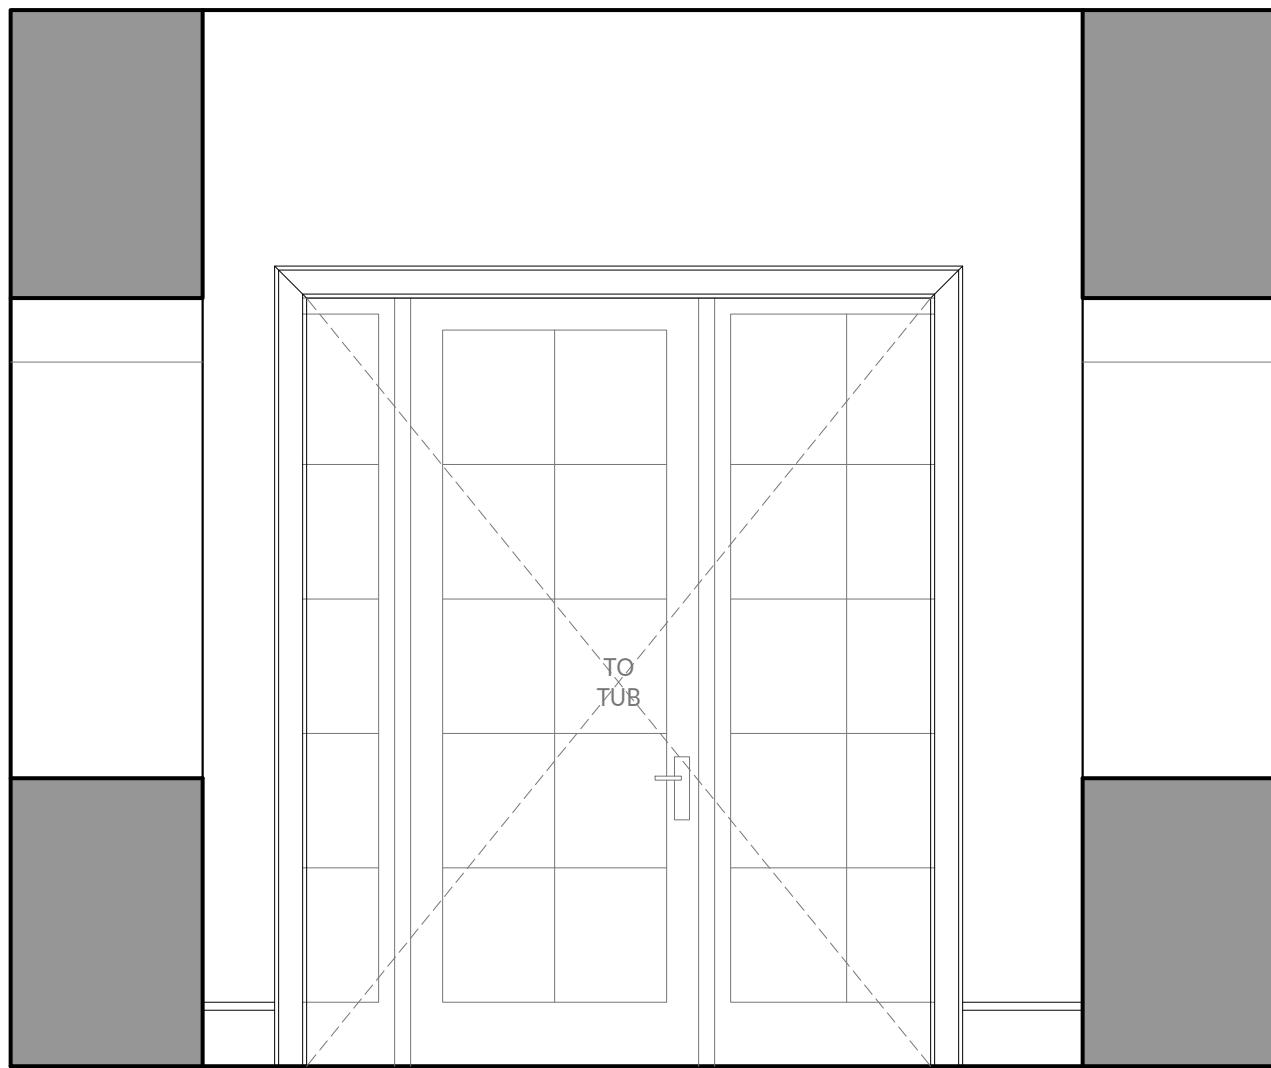


2 PRIMARY BATHROOM
SCALE: 0' - 1/2" = 1' - 0"

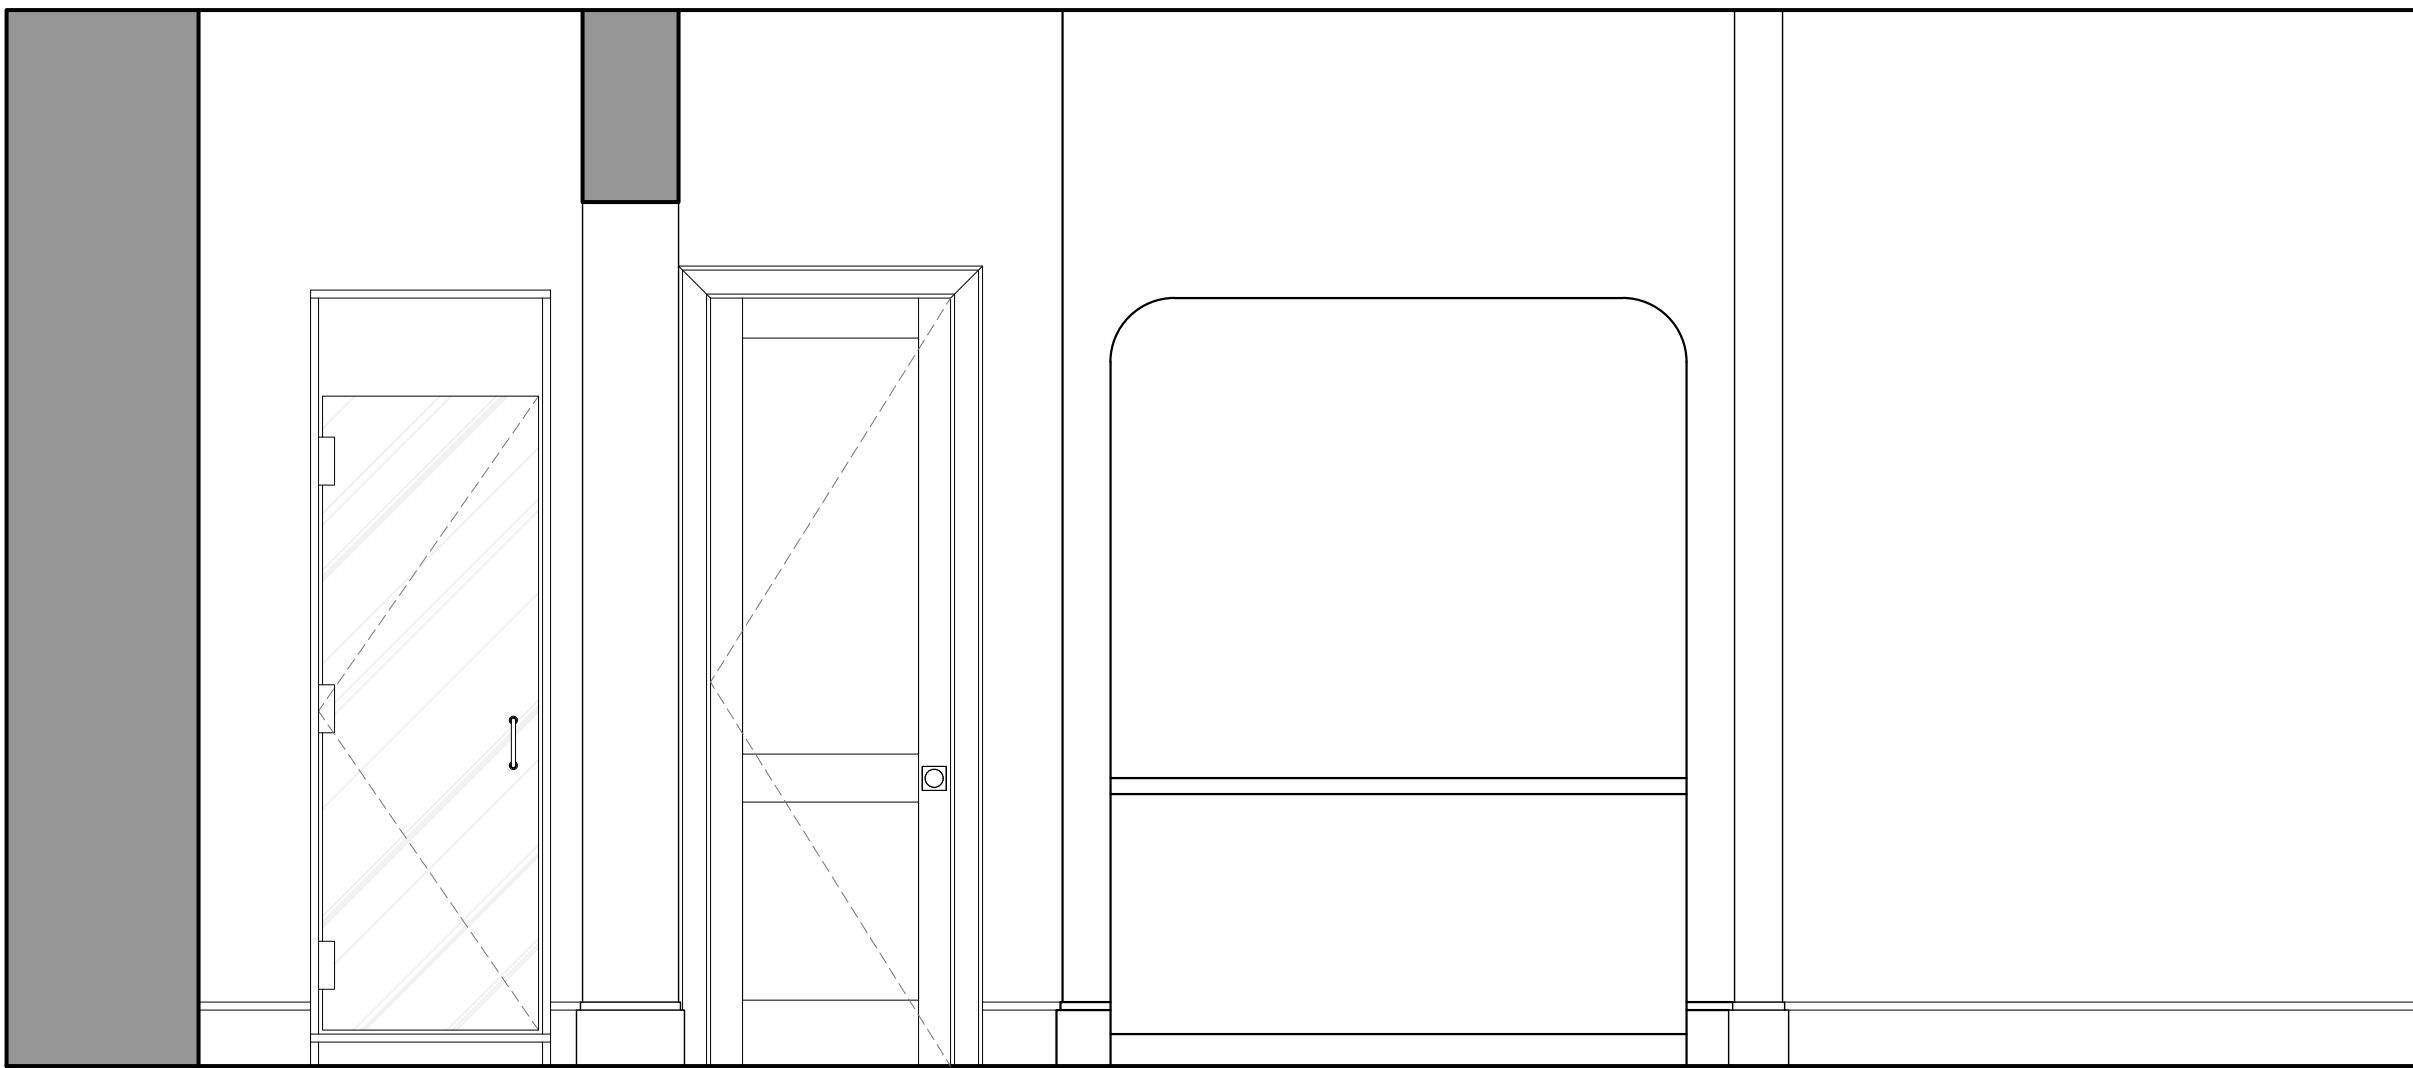


1 PRIMARY BATHROOM
SCALE: 0' - 1/2" = 1' - 0"

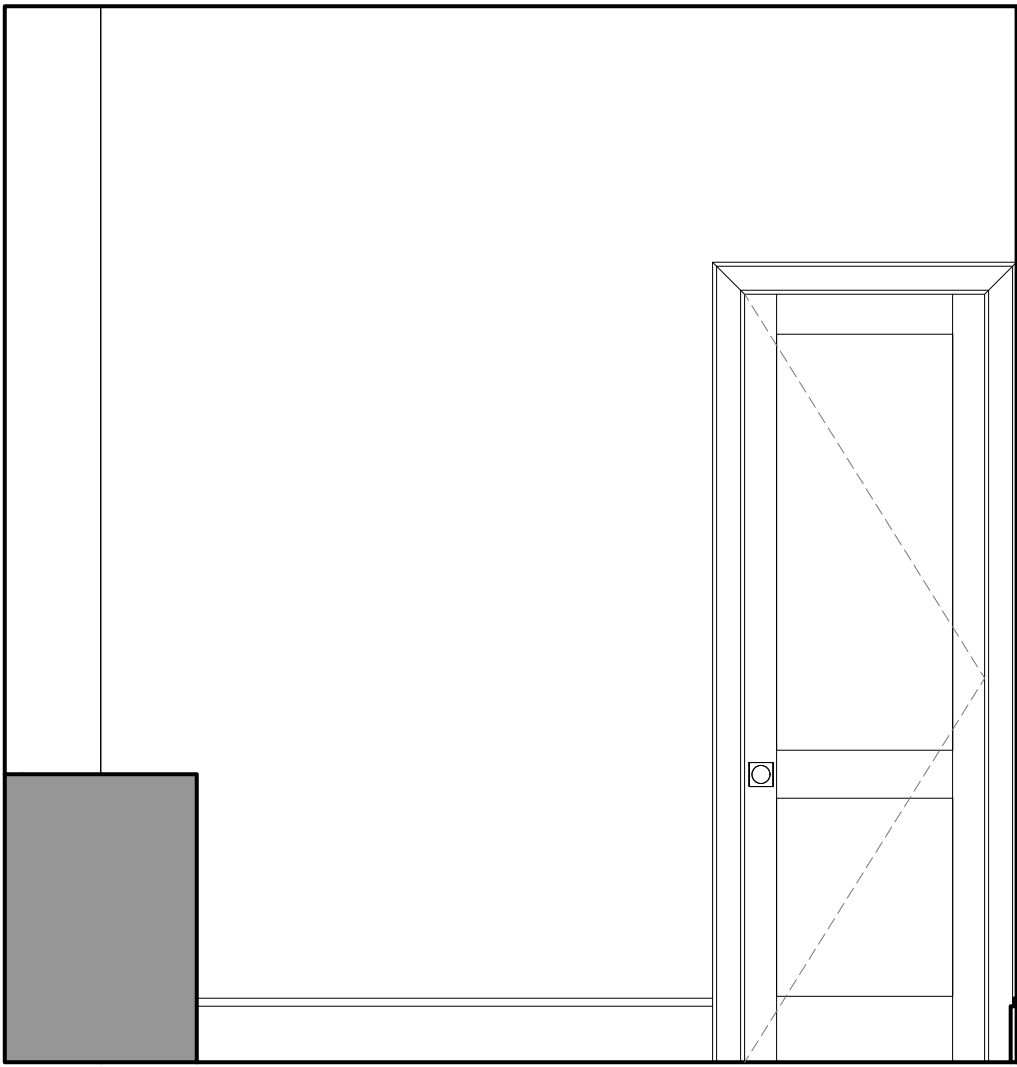


10 HER OFFICE
SCALE: 0' - 1/2" = 1' - 0"

 


9 HER OFFICE
SCALE: 0' - 1/2" = 1' - 0"

 


8 HER OFFICE
SCALE: 0' - 1/2" = 1' - 0"

 


7 HER OFFICE
SCALE: 0' - 1/2" = 1' - 0"

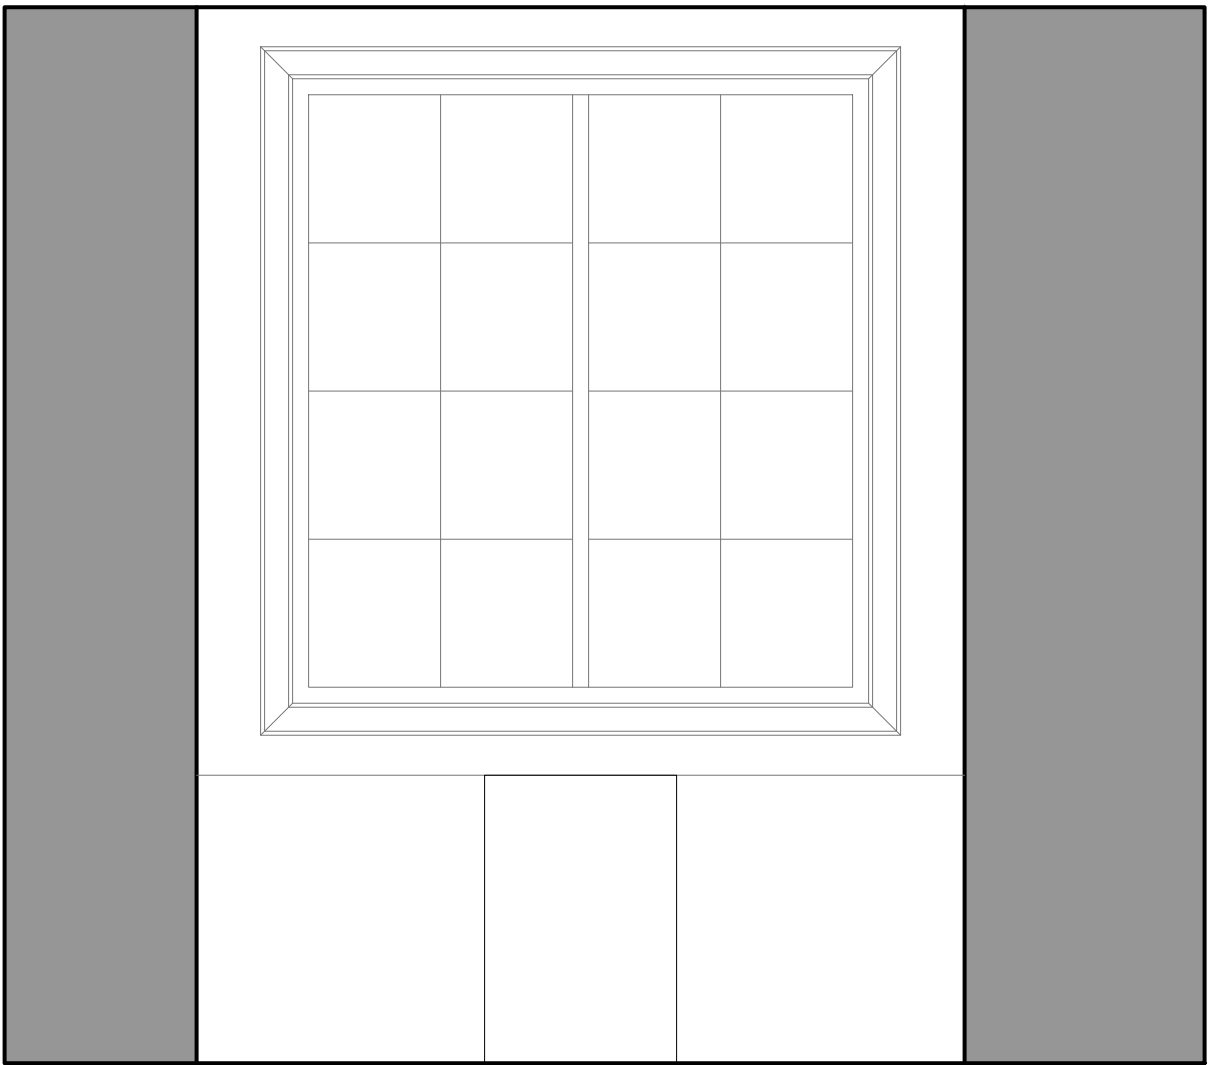


6 PRIMARY CLOSET
SCALE: 0' - 1/2" = 1' - 0"

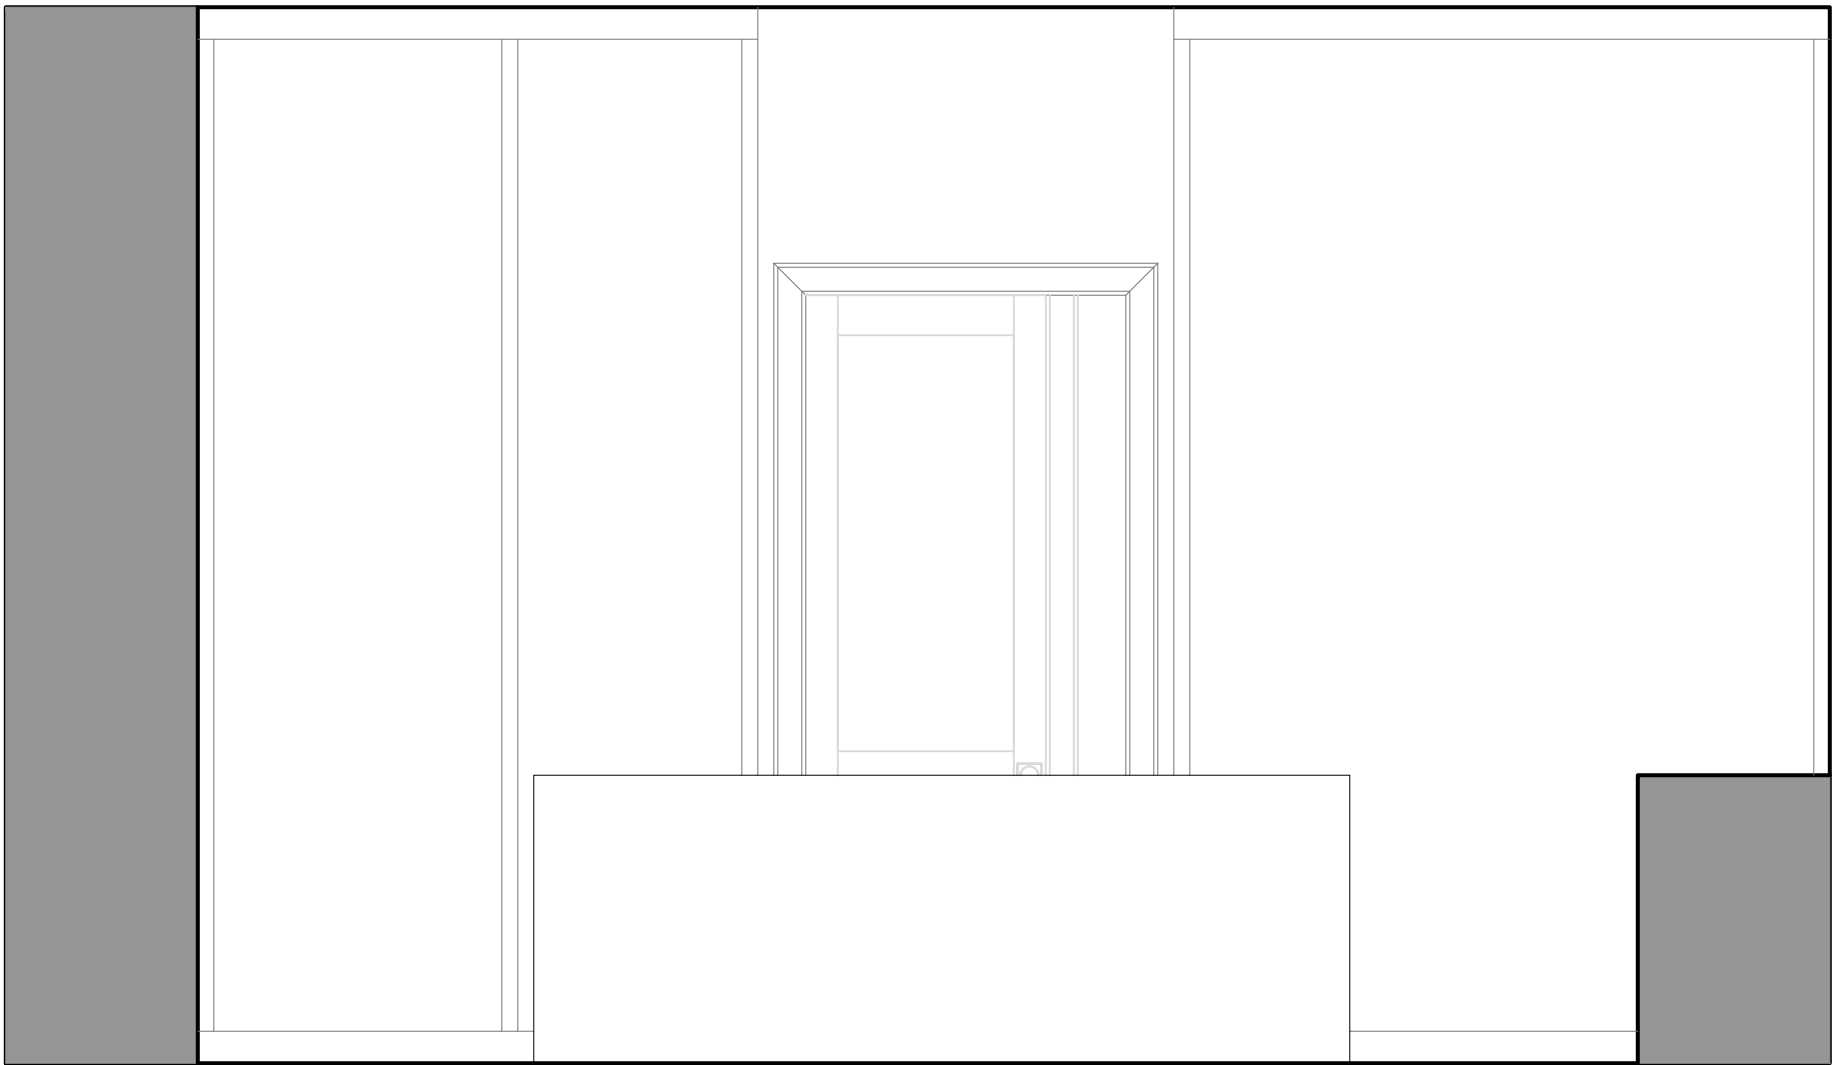


5 PRIMARY CLOSET
SCALE: 0' - 1/2" = 1' - 0"

 


4 PRIMARY CLOSET
SCALE: 0' - 1/2" = 1' - 0"

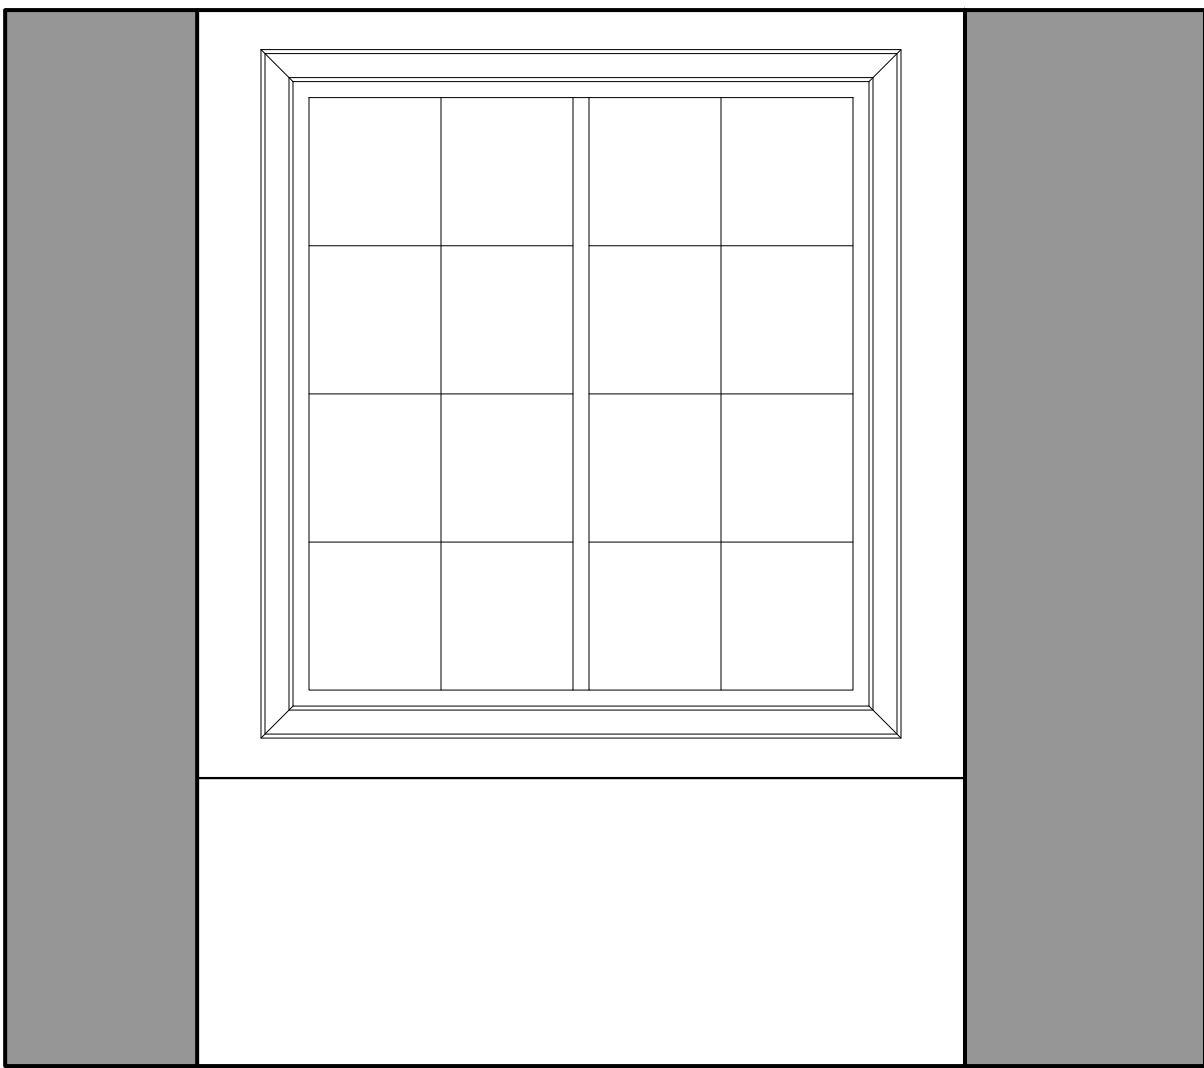

3 PRIMARY CLOSET
SCALE: 0' - 1/2" = 1' - 0"

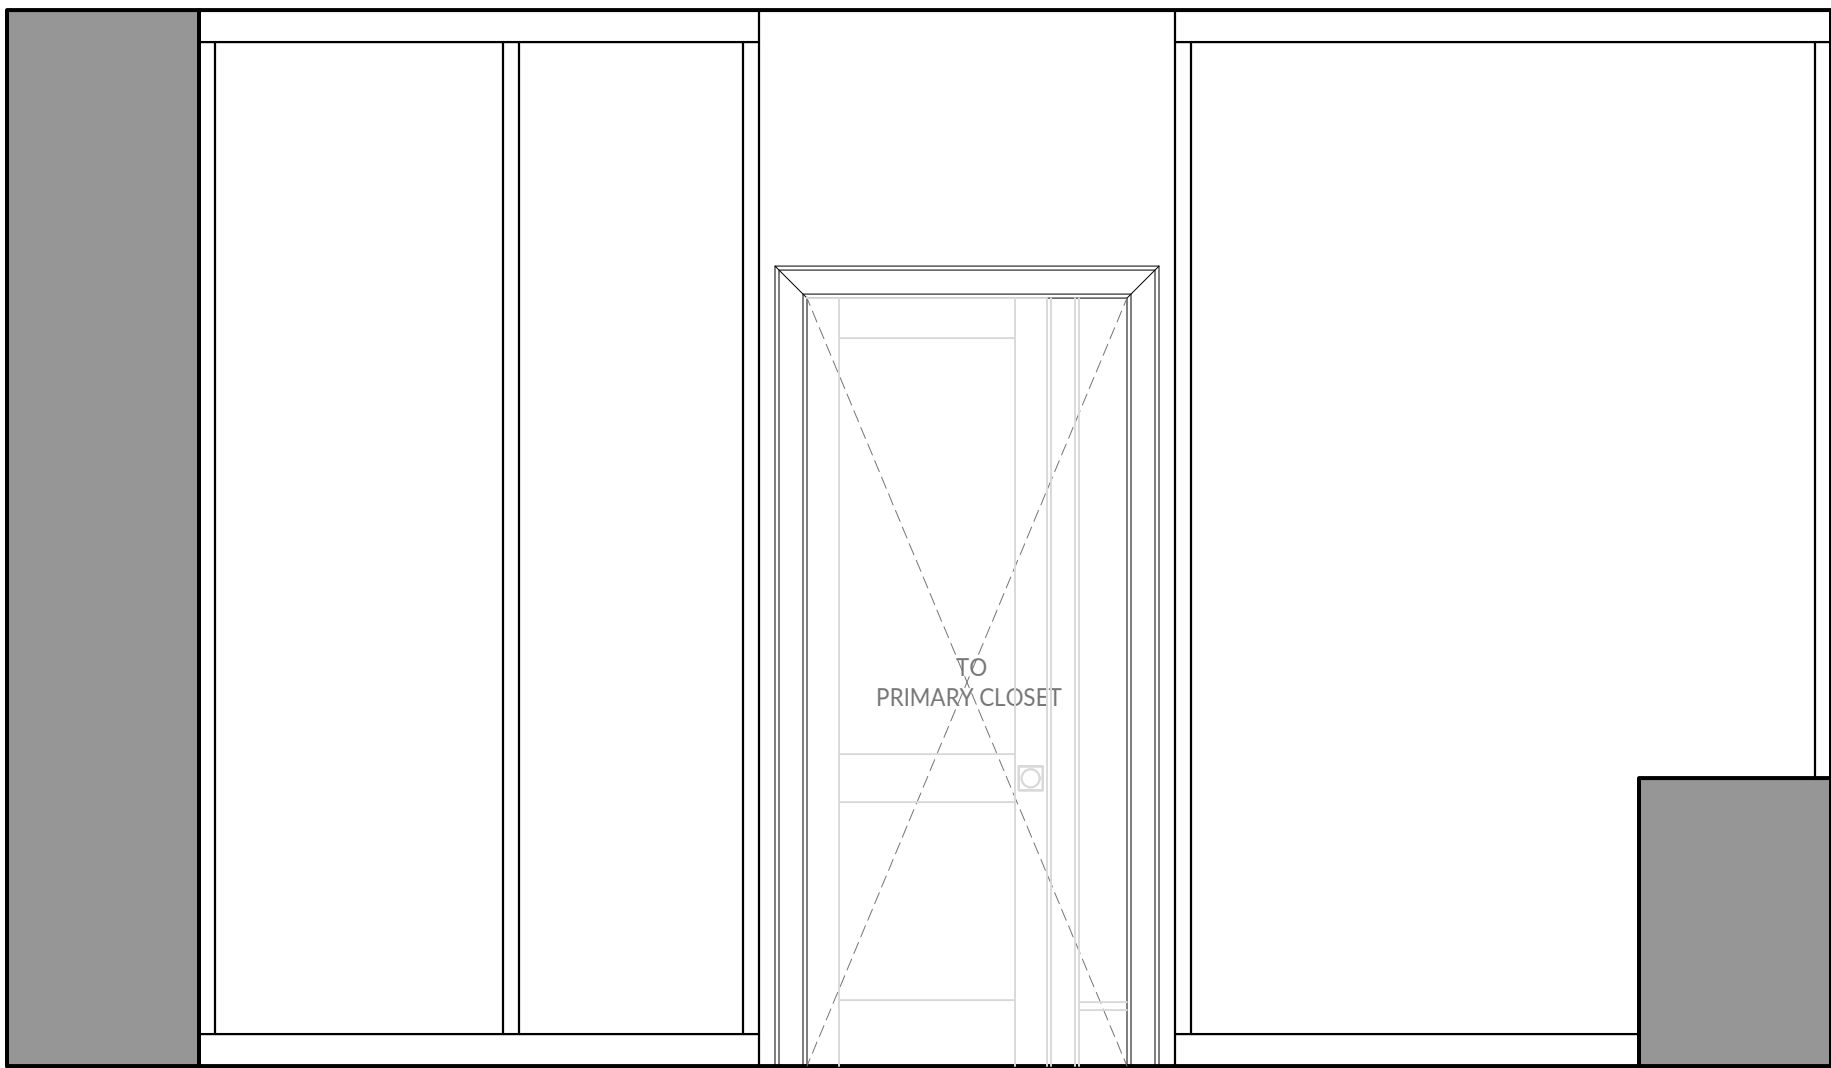

2 PRIMARY CLOSET
SCALE: 0' - 1/2" = 1' - 0"

 

1 PRIMARY CLOSET
SCALE: 0' - 1/2" = 1' - 0"

MANOLO DESIGN STUDIO

MANOLO DESIGN STUDIO
4925 GREENVILLE AVE., STE. 350
DALLAS, TX 75206
T: 214.501.4984
E: info@manolodesignstudio.com
MANOLODESIGNSTUDIO.COM

URBAN OLOGY DESIGNS

URBAN OLOGY DESIGNS
8300 STARNES RD.
NORTH RICHLAND HILLS, TX 76182
T: 972.538.3579
E: hello@urbanologydesigns.com
URBAN OLOGYDESIGNS.COM

All reports, drawings, specifications, computer files, field data, general notes, notes, other documents & instruments prepared by the Architect as instruments of service, shall remain the property of the Architect, Manolo Design Studio LLC. The Architect shall retain all common law, statutory and other supervised rights, including copyright thereto. The use of this drawing shall be restricted to the original site for which it was prepared, and publication thereof is expressly limited to such use. Reuse, reproduction or publication by any method is prohibited without written consent from Manolo Design Studio LLC. © 2023

CURTIS RESIDENCE

13519 LAMBERT LANE
KELLER, TEXAS 76262

INTERIM REVIEW ONLY
These documents are incomplete, and are released for preliminary bid only and are not intended for regulatory approval, permit or construction purposes.


ARCHITECT: MANOLO BANDIA
ARCH. REG. NO.: 29491
Date: 5.1.2024

REVISIONS:	
DRAWN BY: GC	
PROJECT NO: 24004	
PROJECT ISSUE DATE: TBD	
DRAWING TITLE:	


INTERIOR ELEVATIONS

SCALE: As indicated
DRAWING NUMBER:


ID1.11

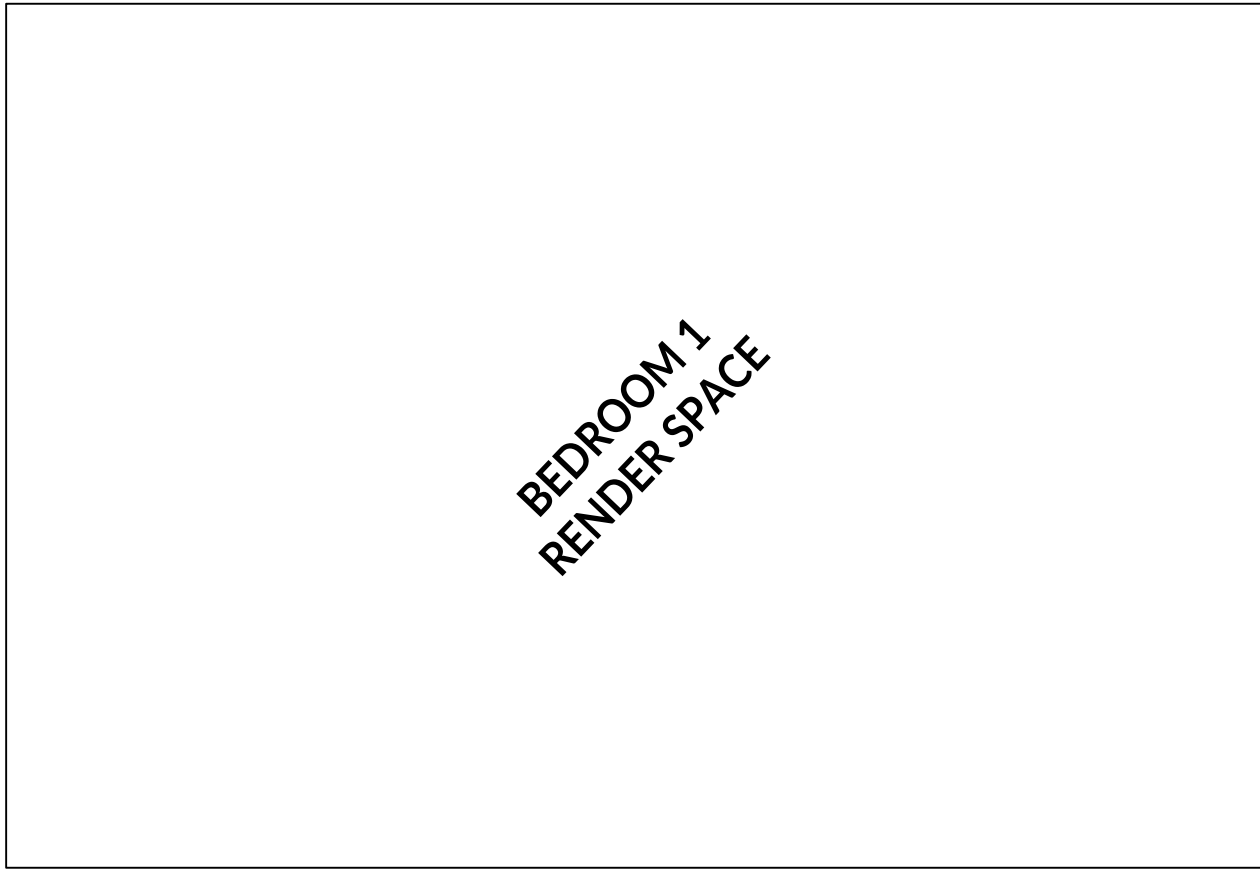


7 BEDROOM 1
SCALE: 0' - 1/2" = 1' - 0"

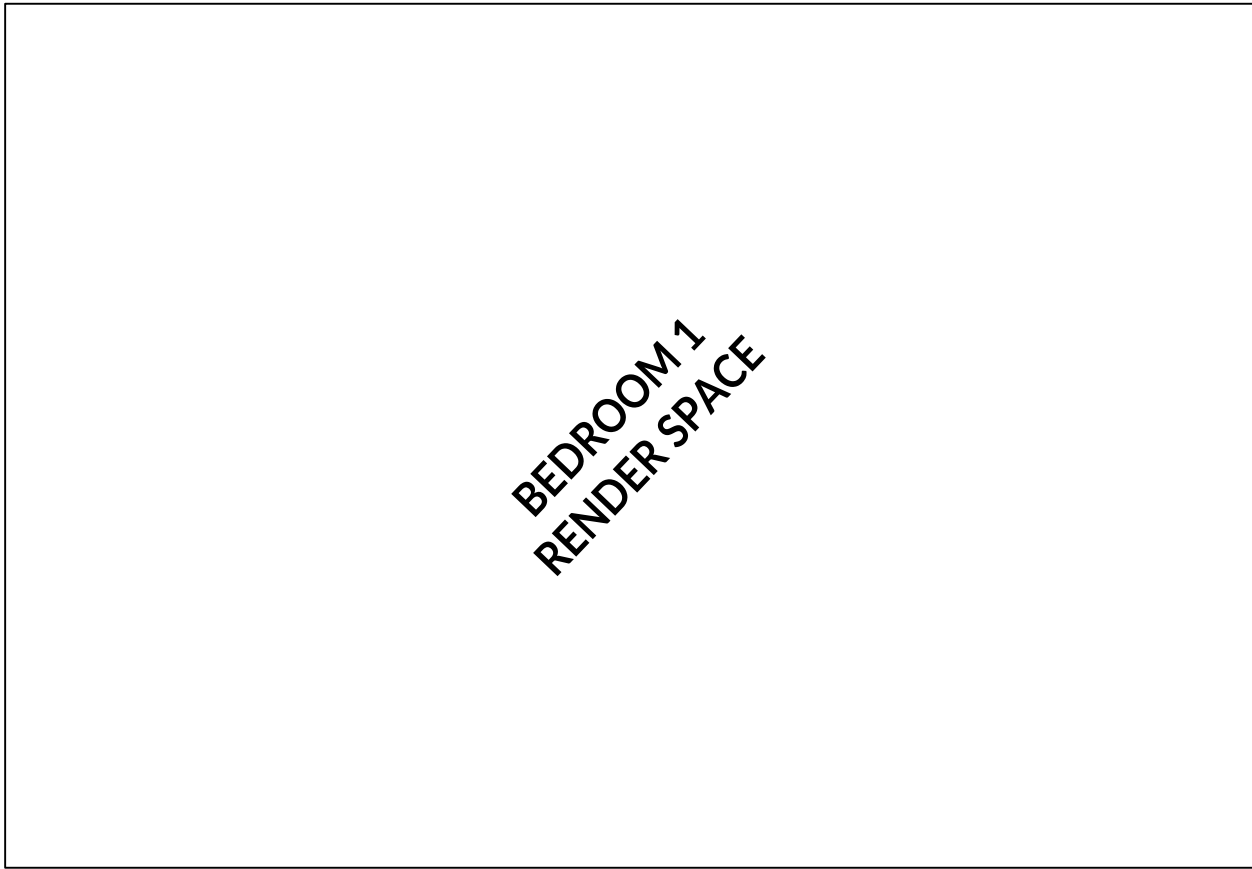


6 BEDROOM 1
SCALE: 0' - 1/2" = 1' - 0"

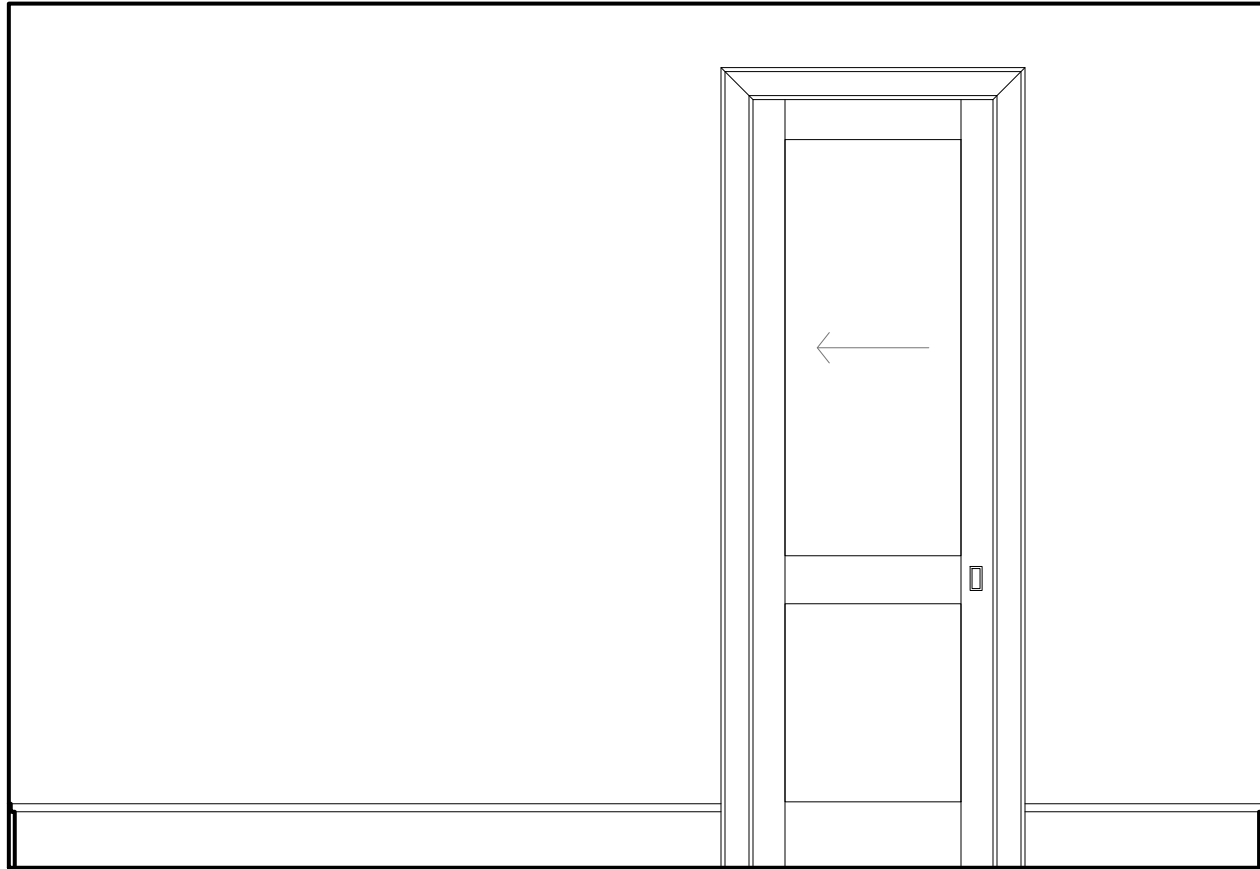


5 BEDROOM 1
SCALE: 0' - 1/2" = 1' - 0"

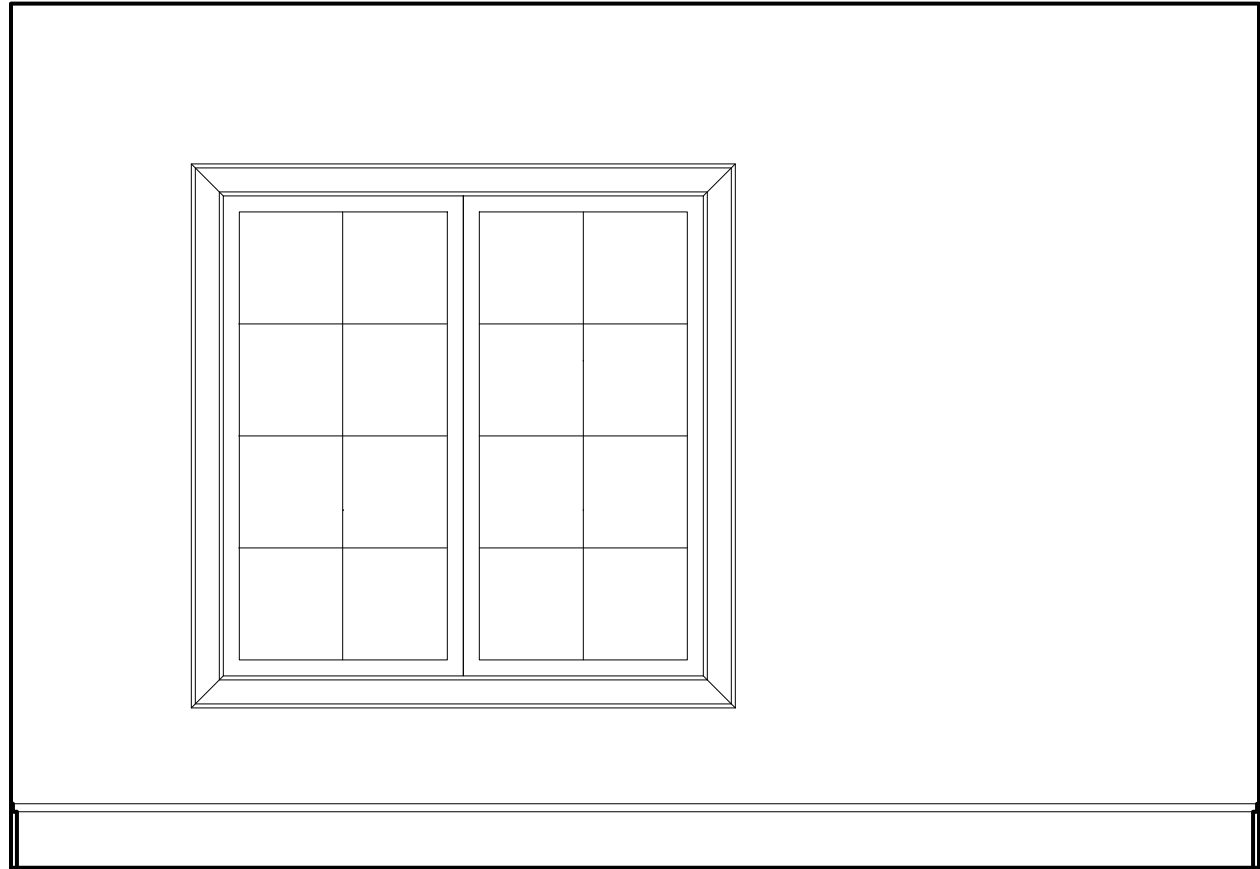


4 BEDROOM 1
SCALE: 0' - 1/2" = 1' - 0"

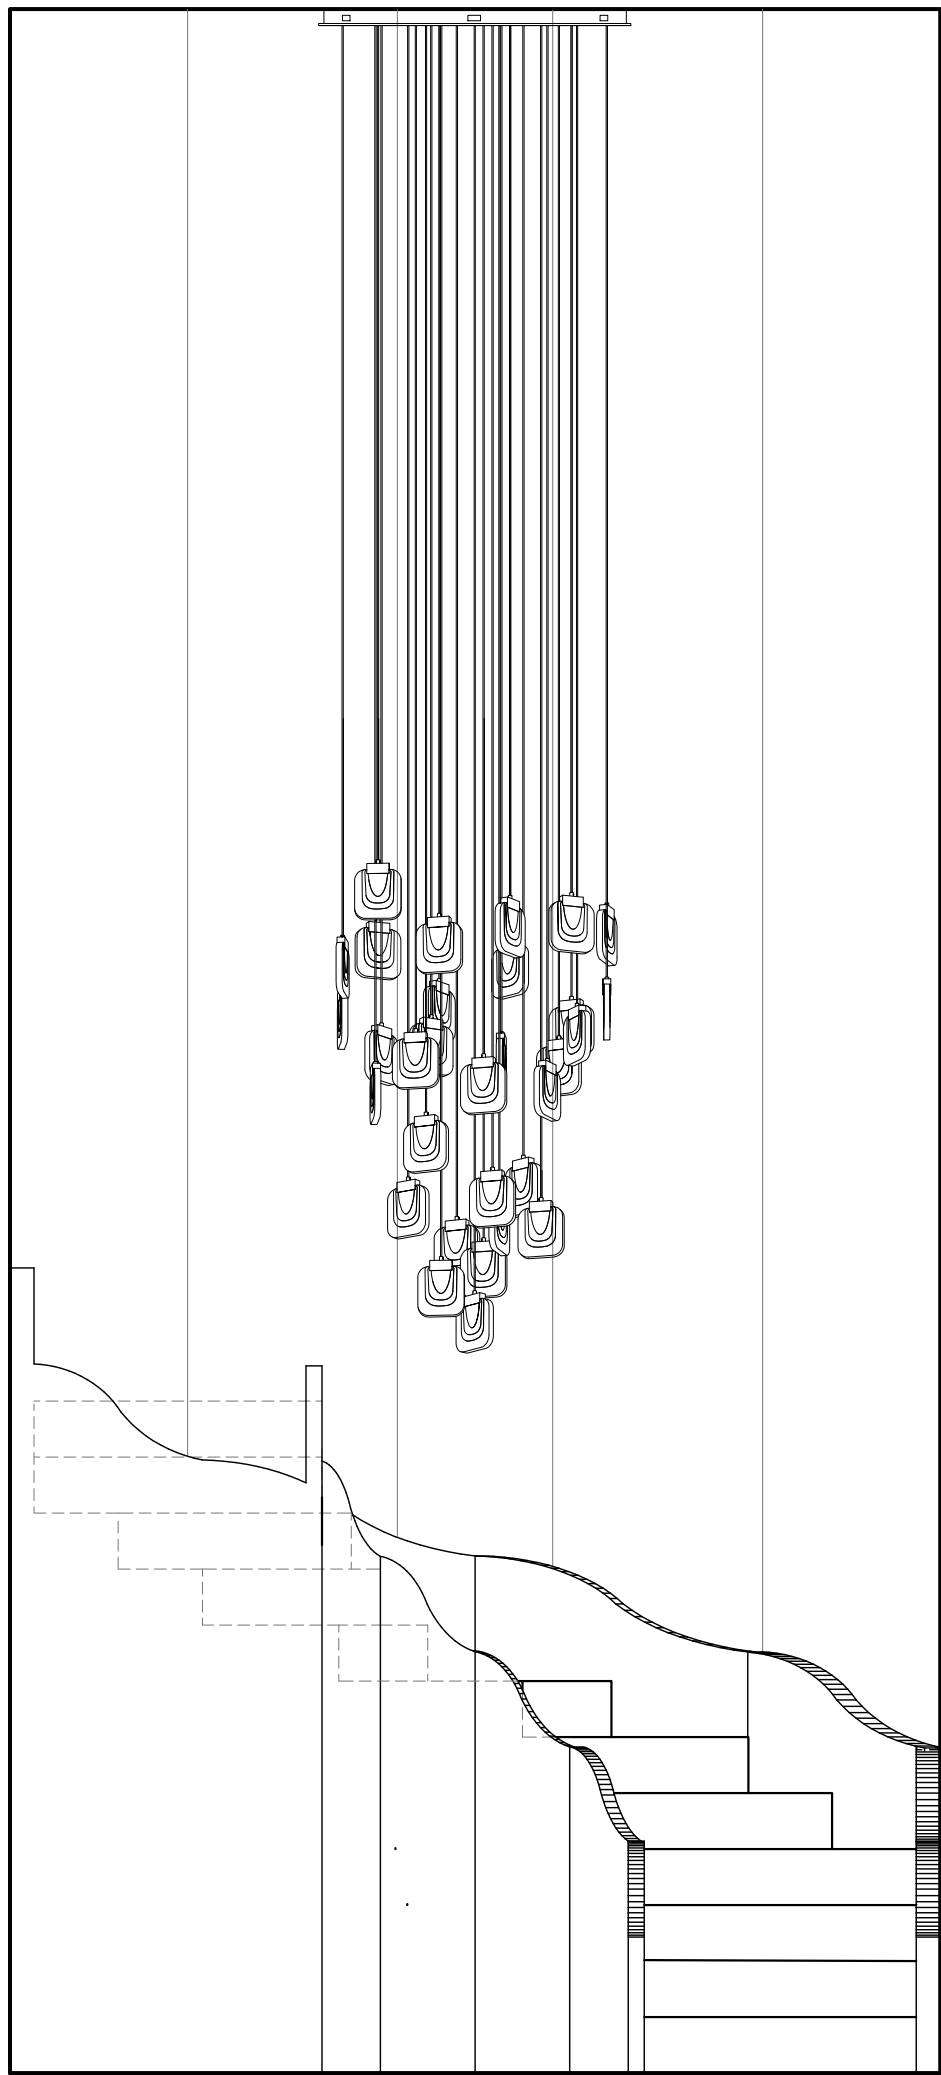


3 MUDROOM
SCALE: 0' - 1/2" = 1' - 0"

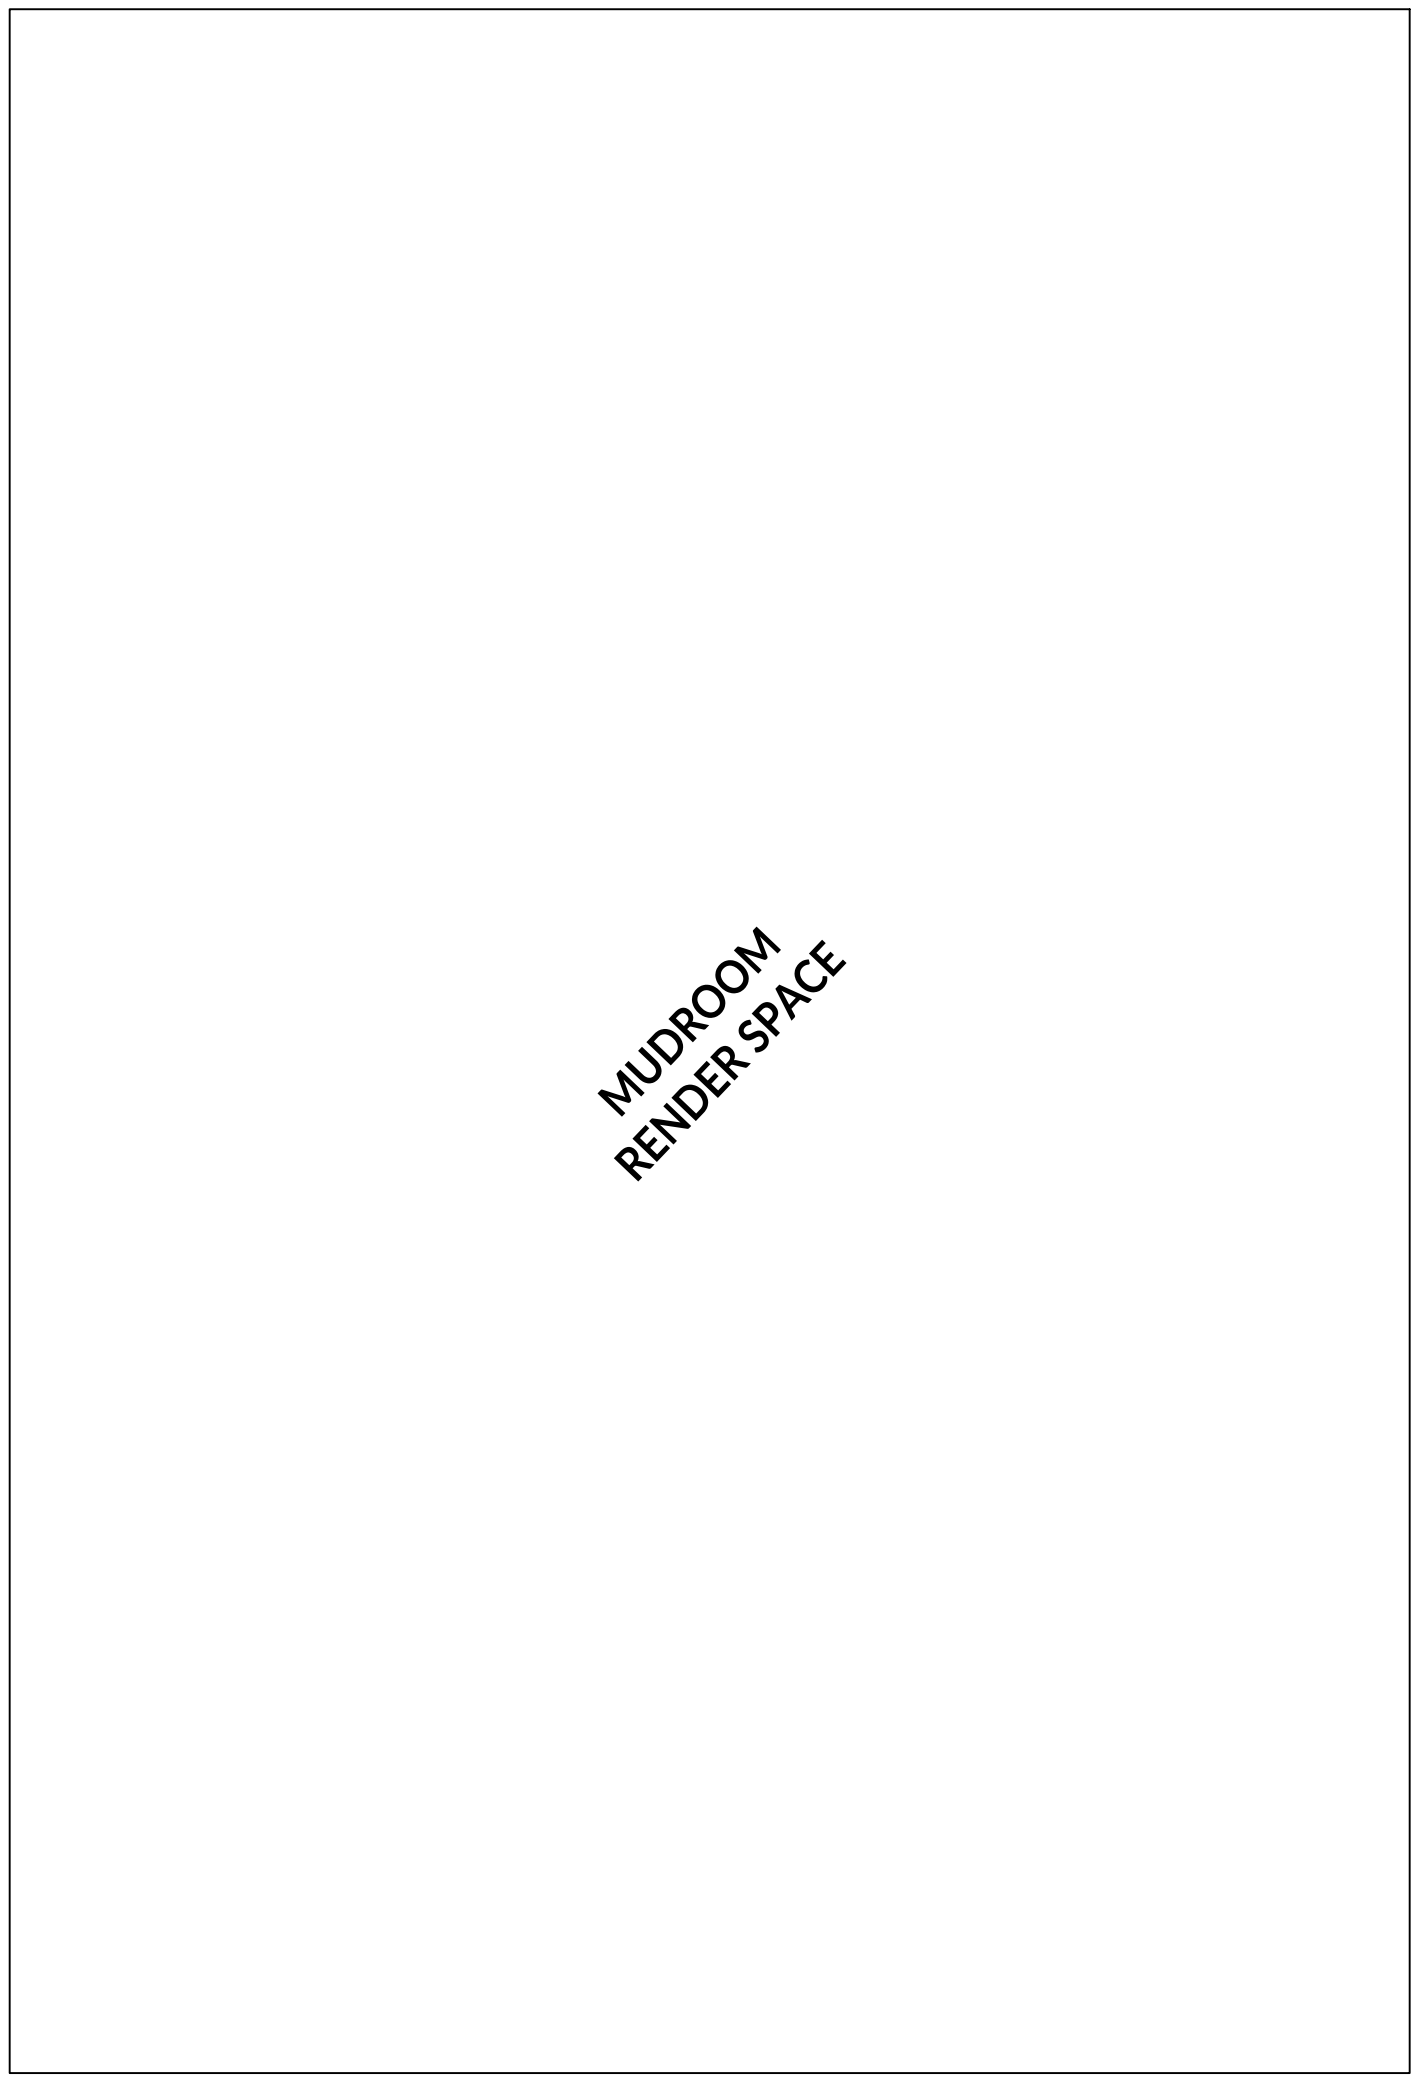


2 MUDROOM
SCALE: 0' - 1/2" = 1' - 0"

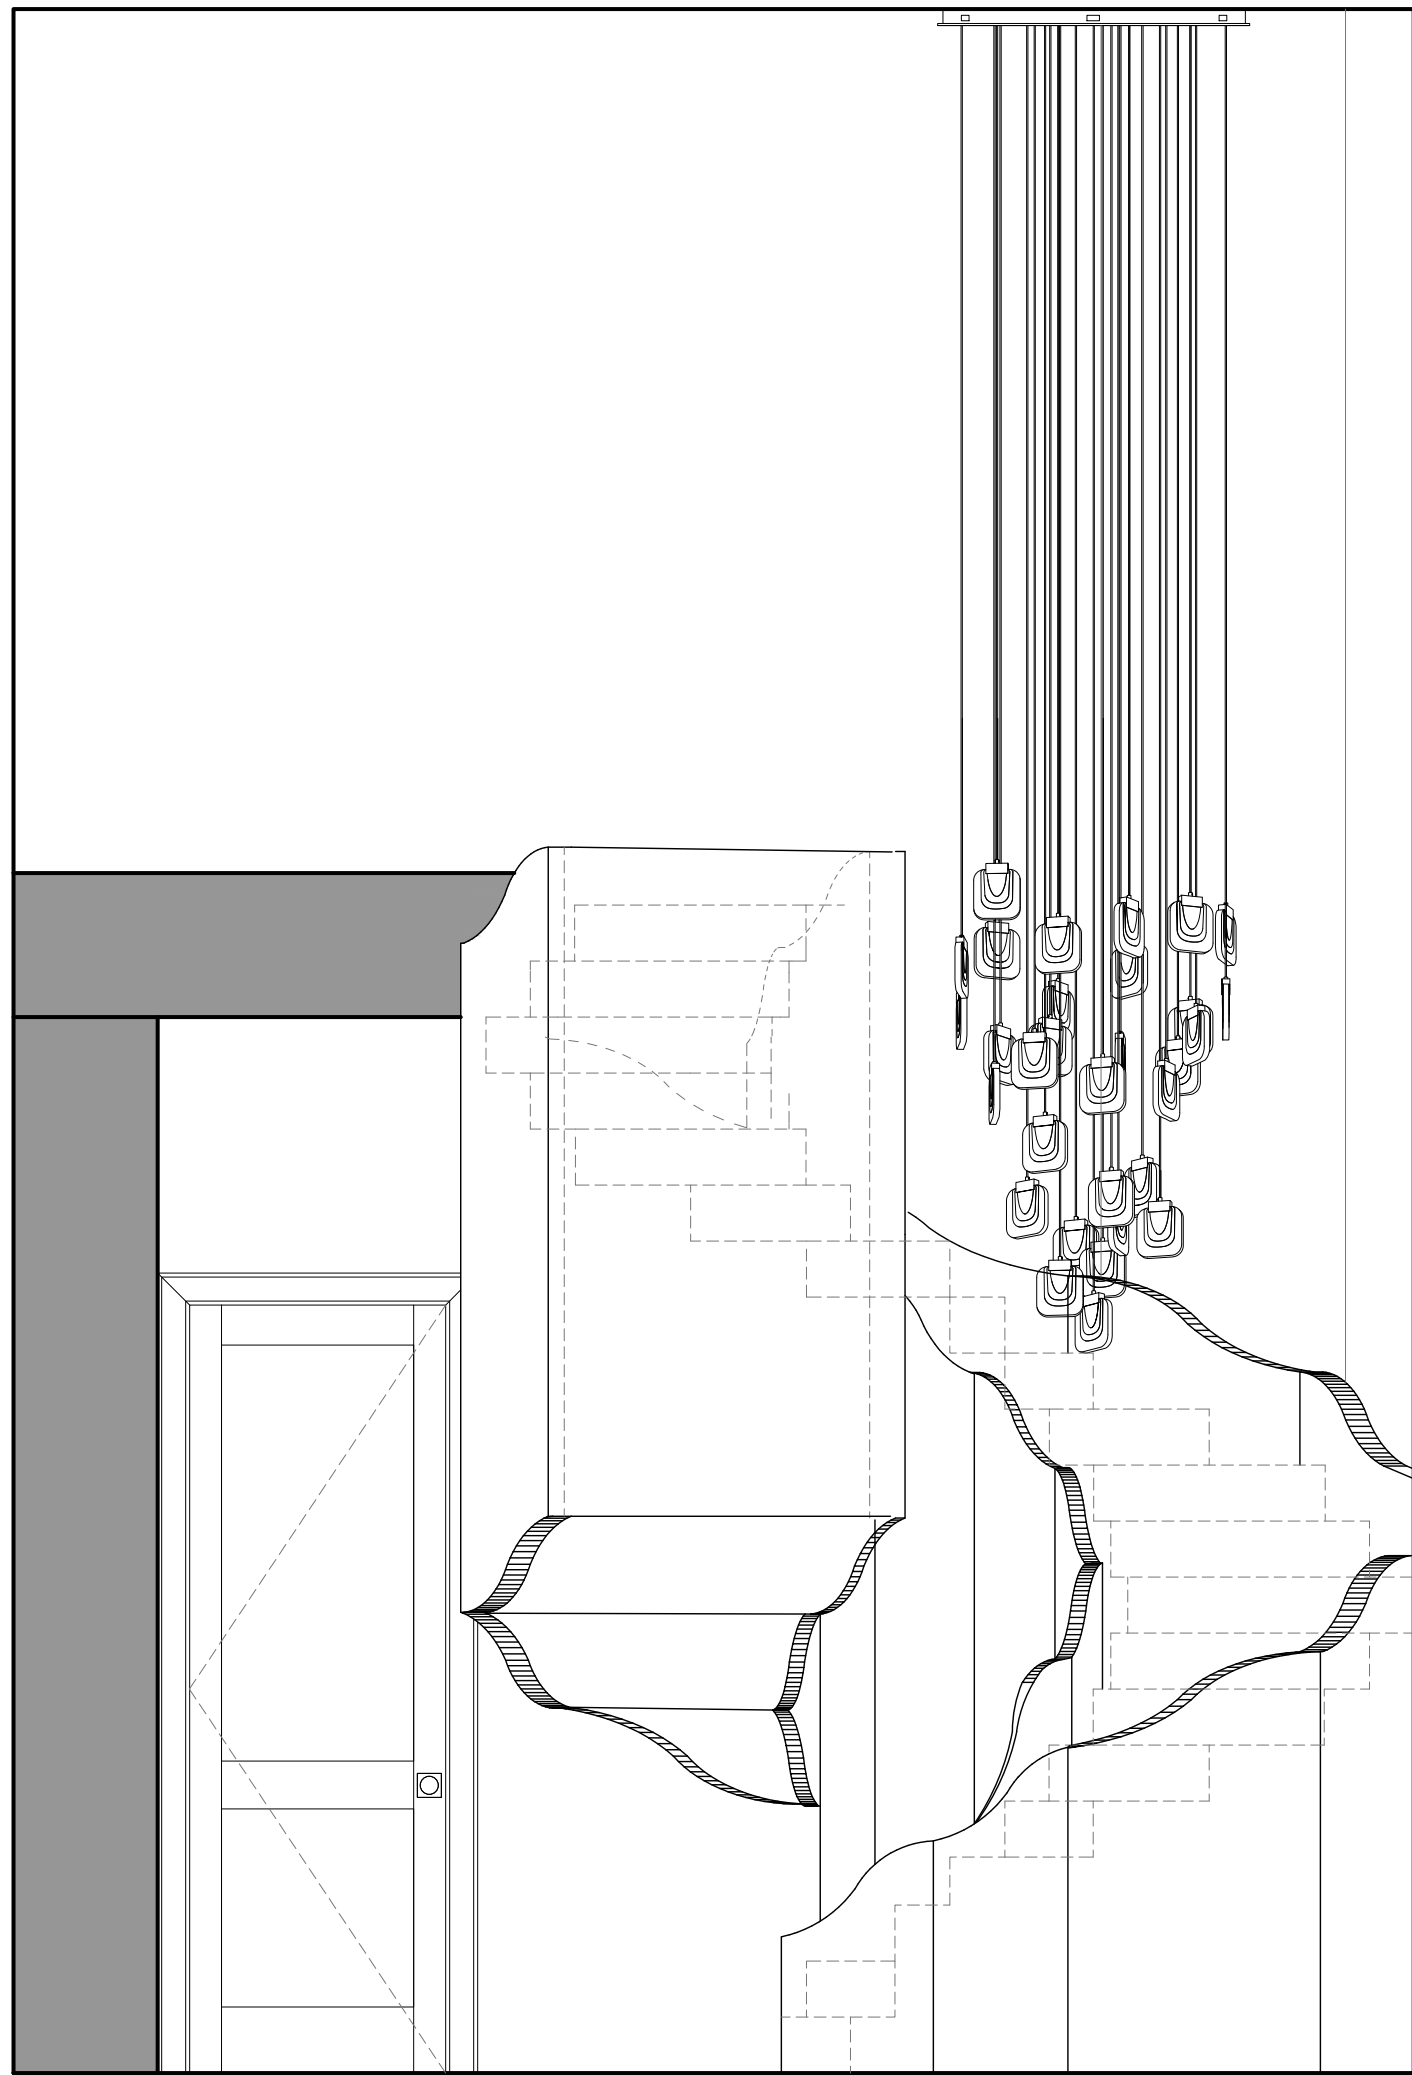


1 MUDROOM
SCALE: 0' - 1/2" = 1' - 0"

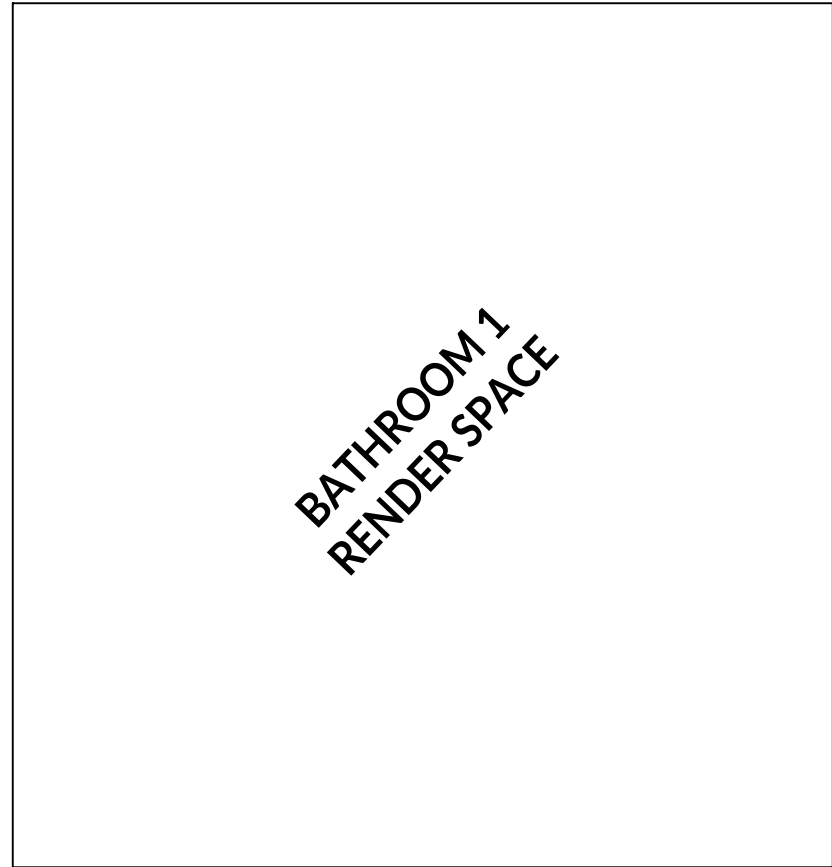

12 BATHROOM 1
SCALE: 0' - 1/2" = 1' - 0"

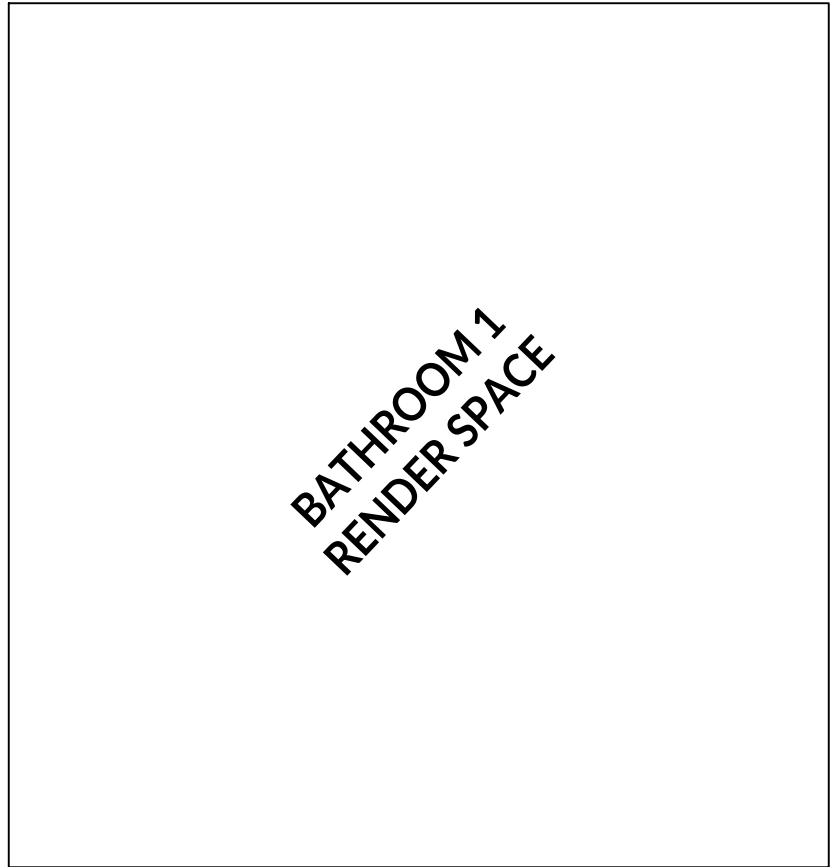


11 BATHROOM 1
SCALE: 0' - 1/2" = 1' - 0"

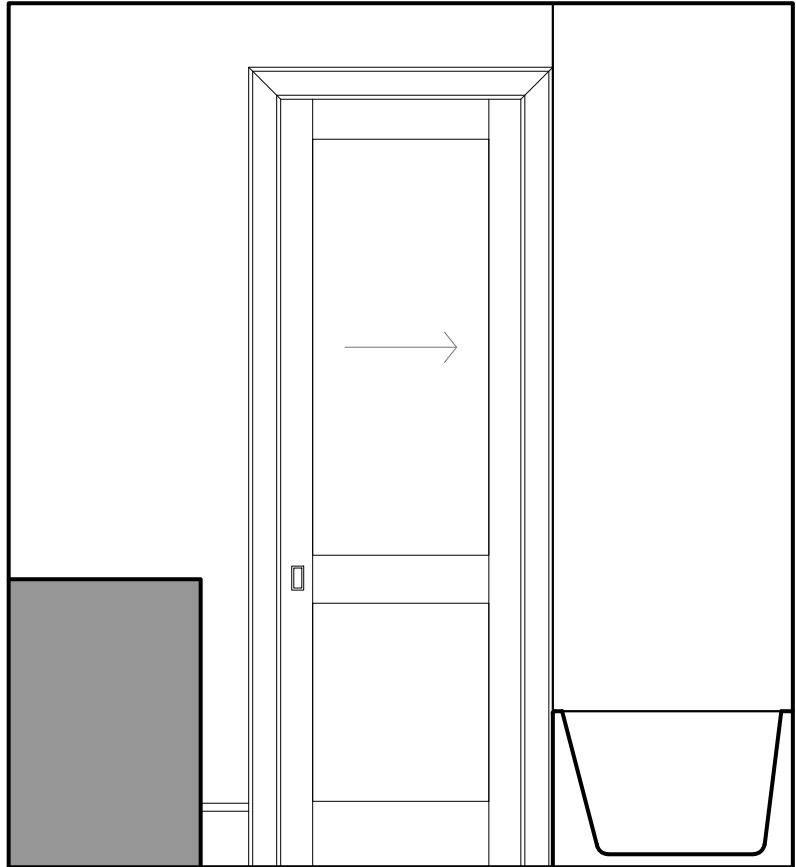


10 BATHROOM 1
SCALE: 0' - 1/2" = 1' - 0"




9 BATHROOM 1
SCALE: 0' - 1/2" = 1' - 0"

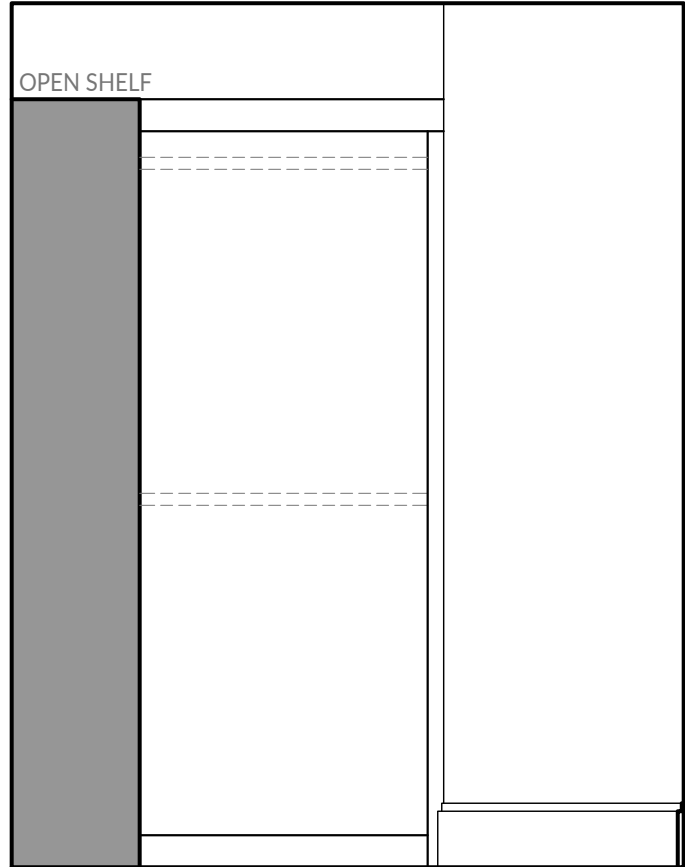


8 WALK-IN CLOSET 1
SCALE: 0' - 1/2" = 1' - 0"

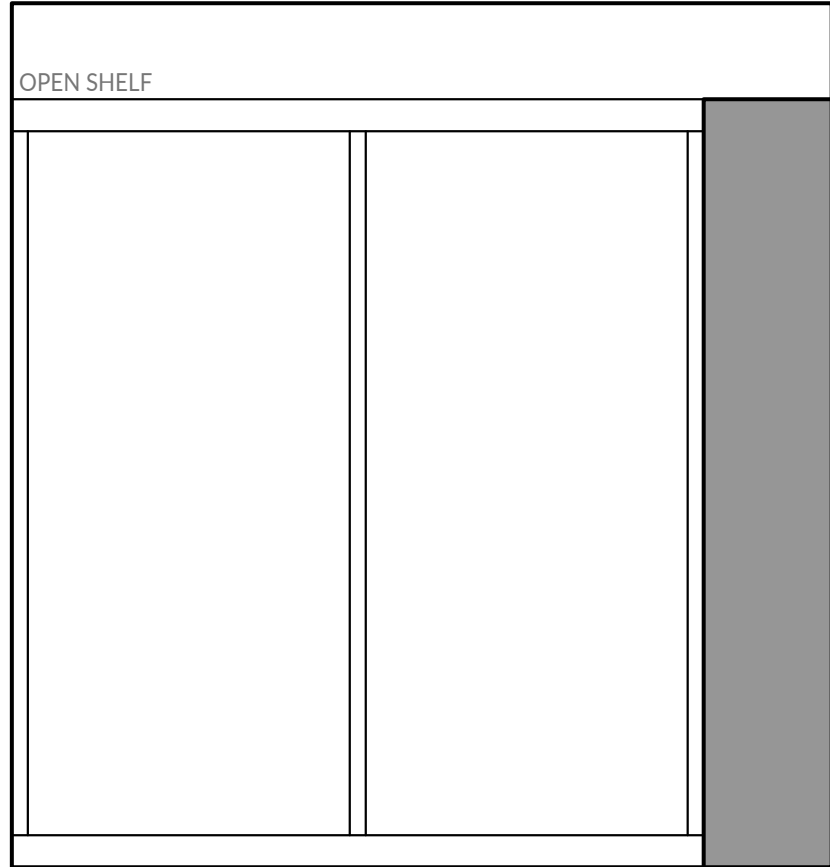


7 WALK-IN CLOSET 1
SCALE: 0' - 1/2" = 1' - 0"

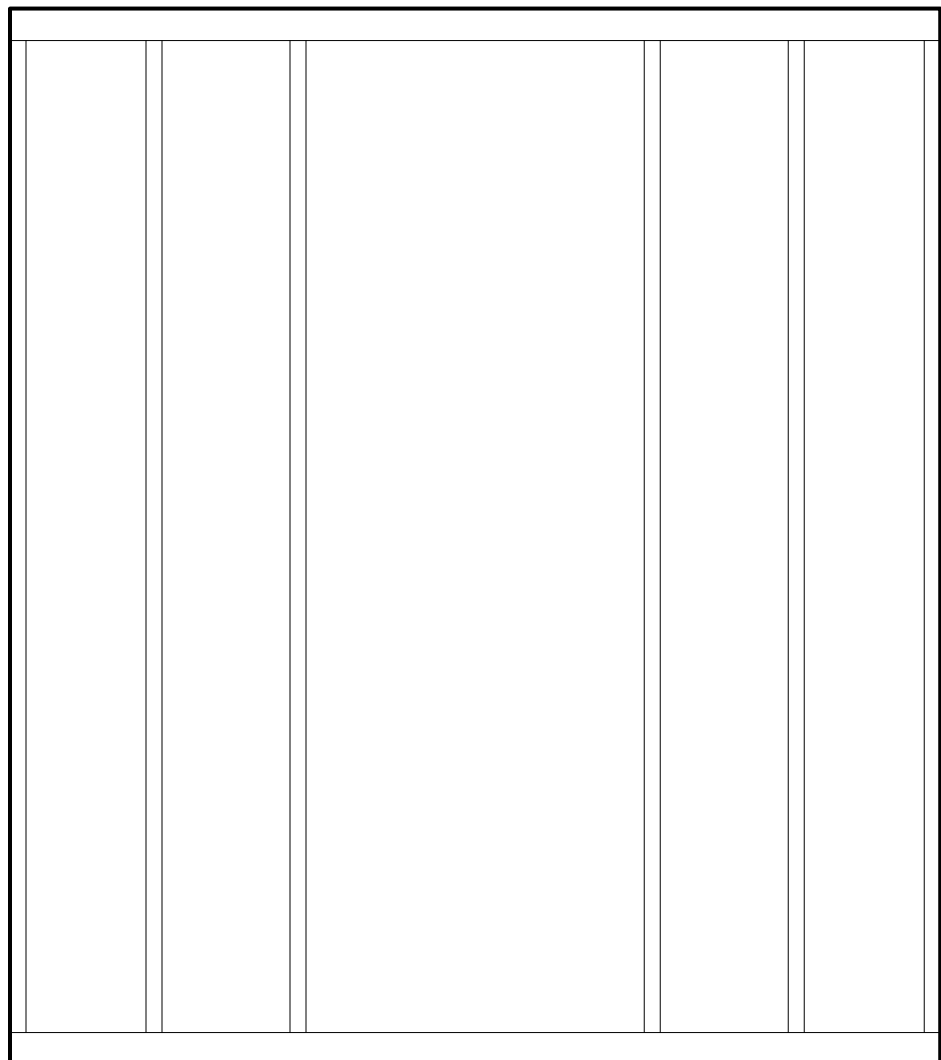


3 MUDROOM
SCALE: 0' - 1/2" = 1' - 0"

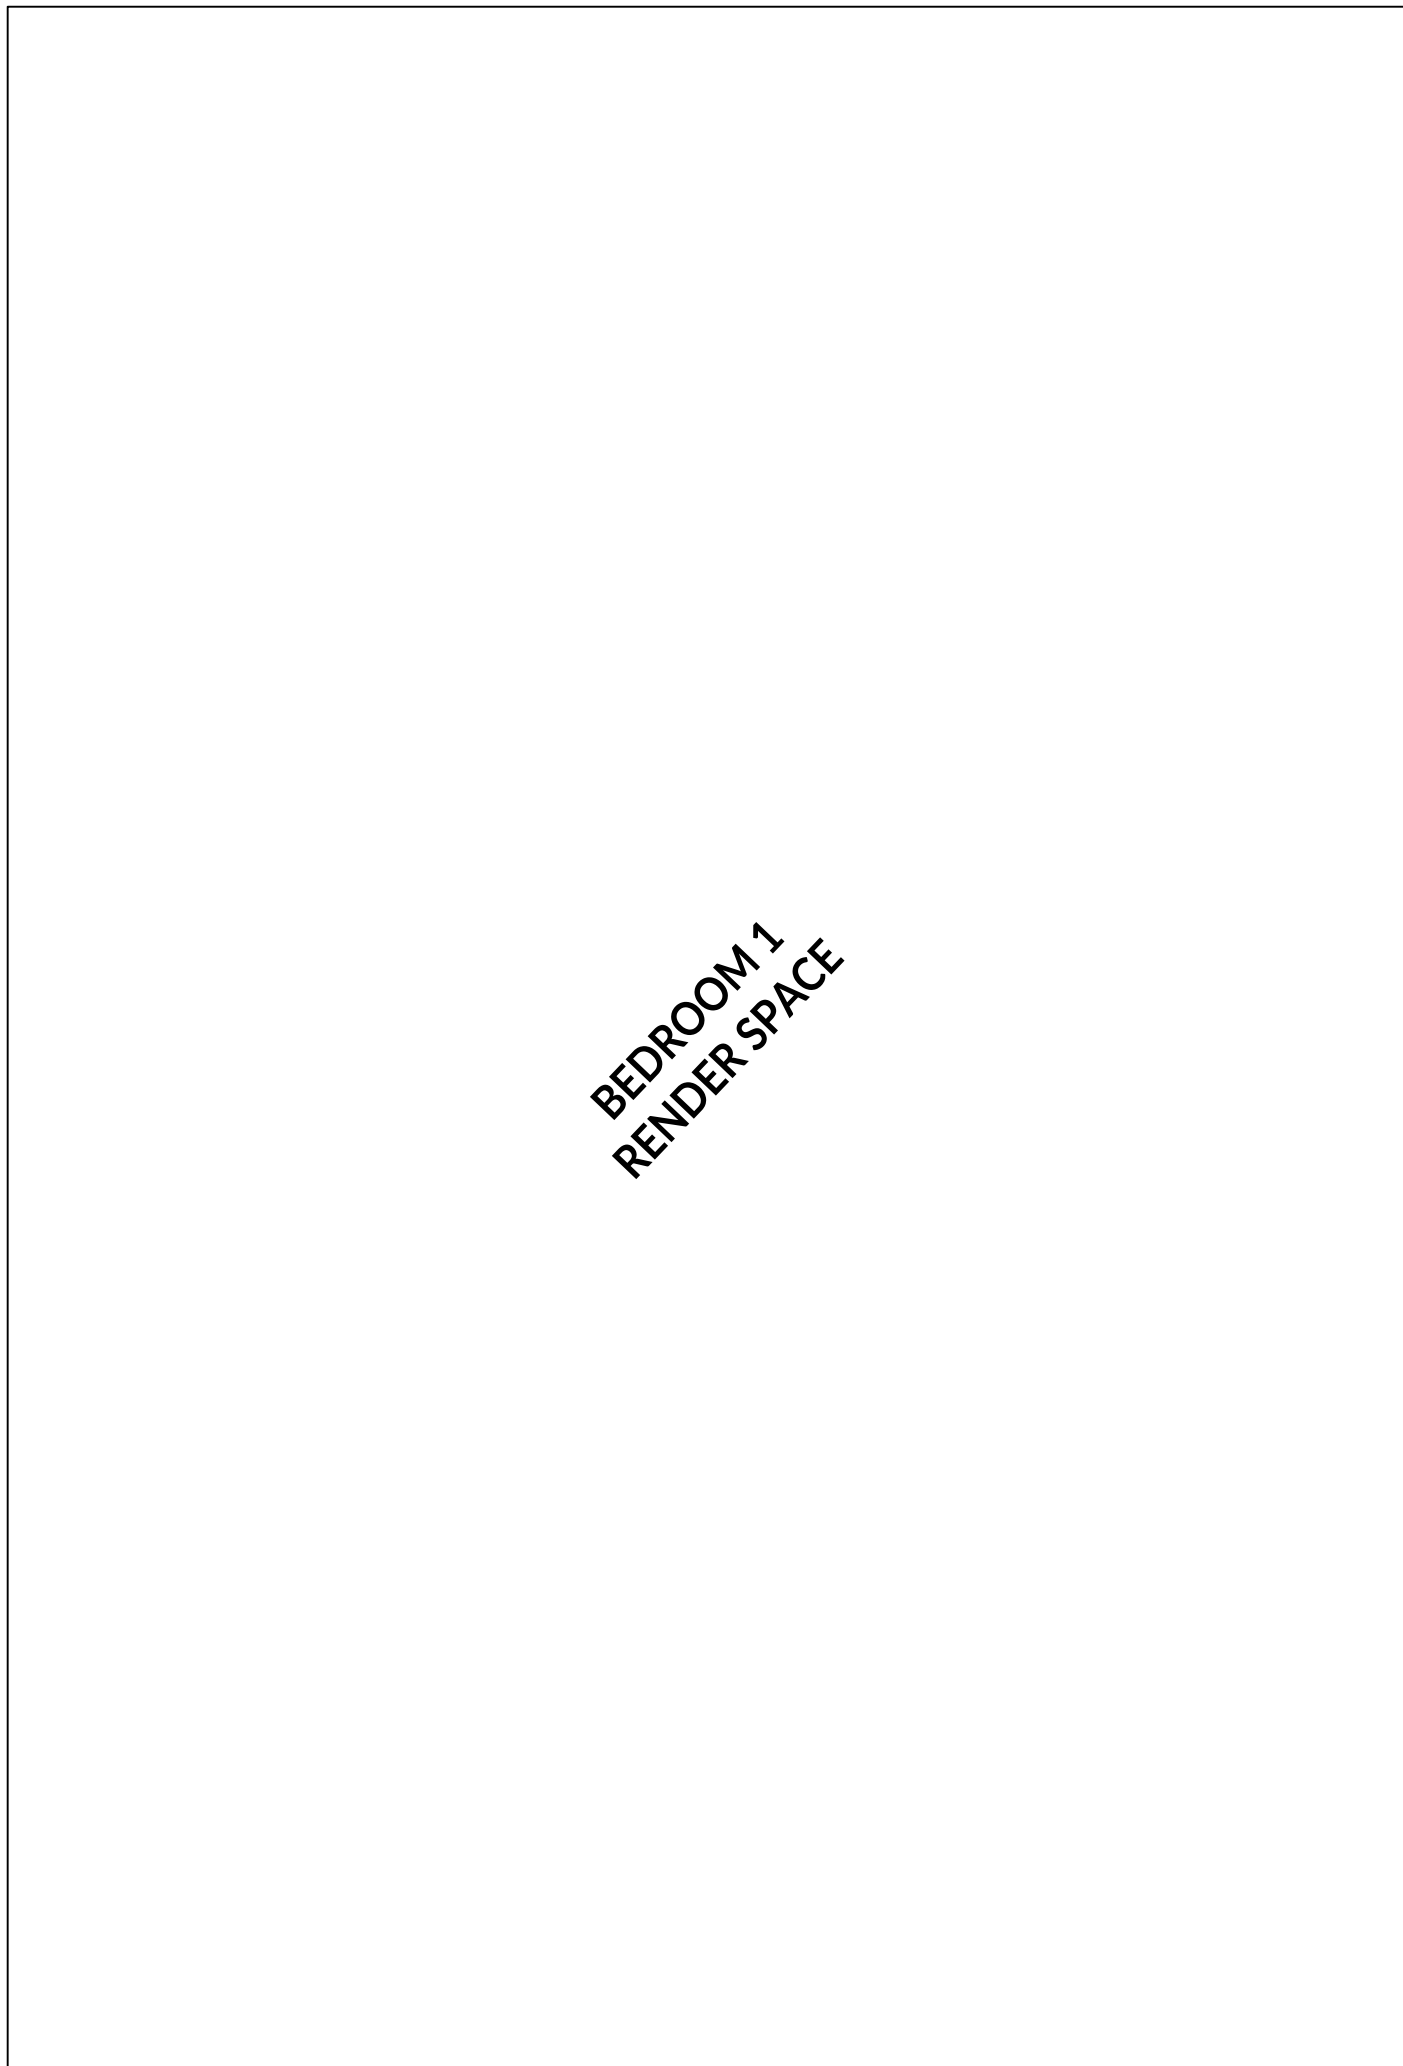


2 MUDROOM
SCALE: 0' - 1/2" = 1' - 0"

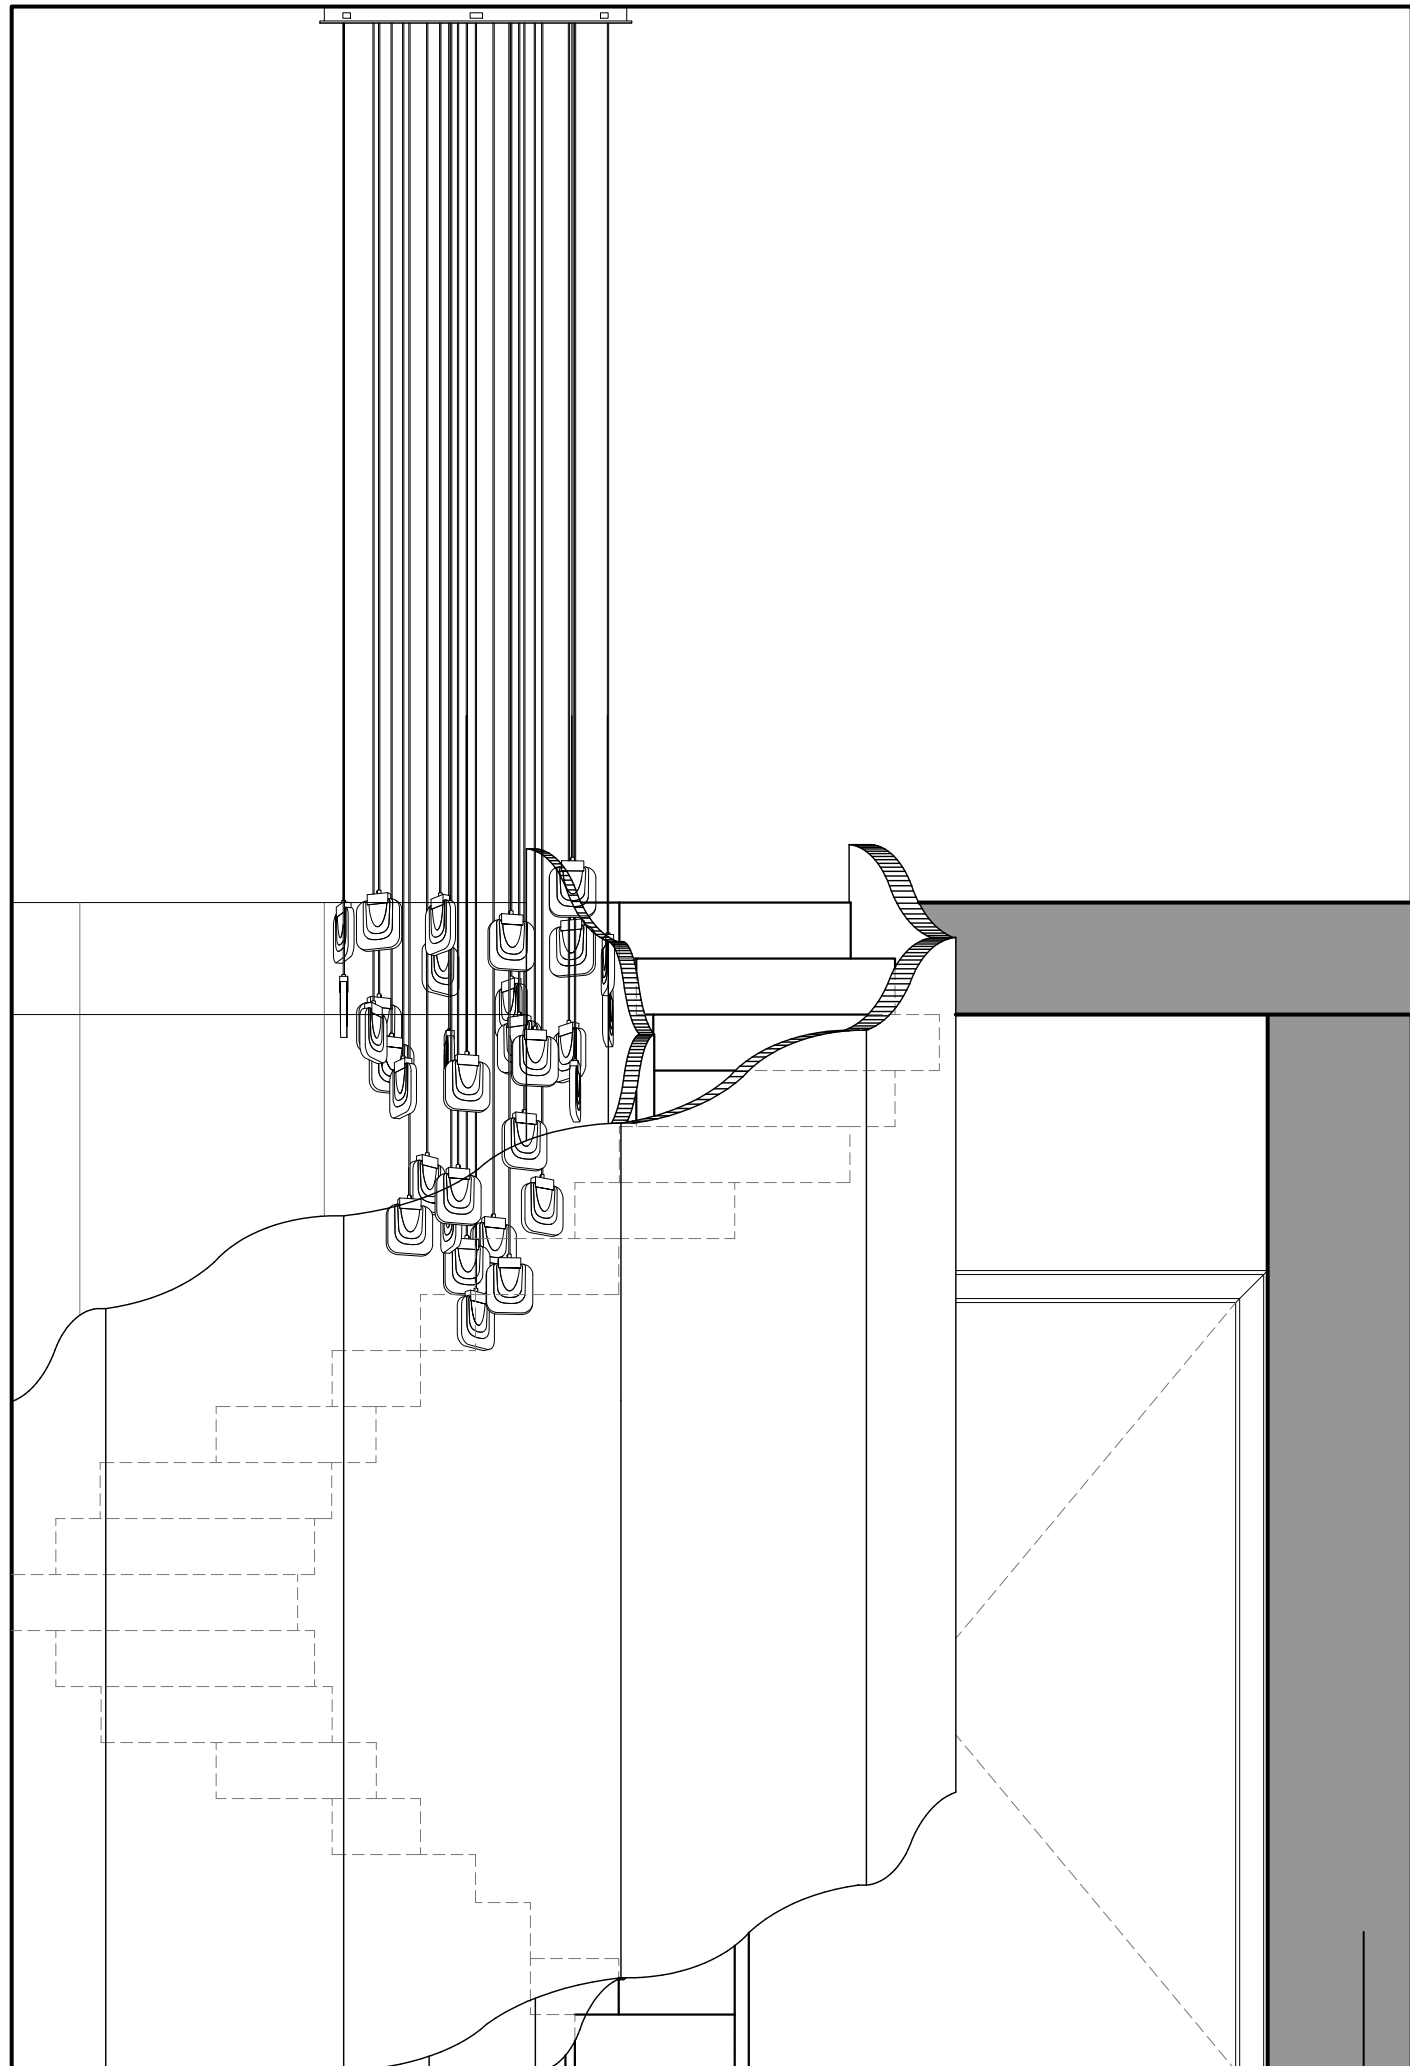


1 MUDROOM
SCALE: 0' - 1/2" = 1' - 0"

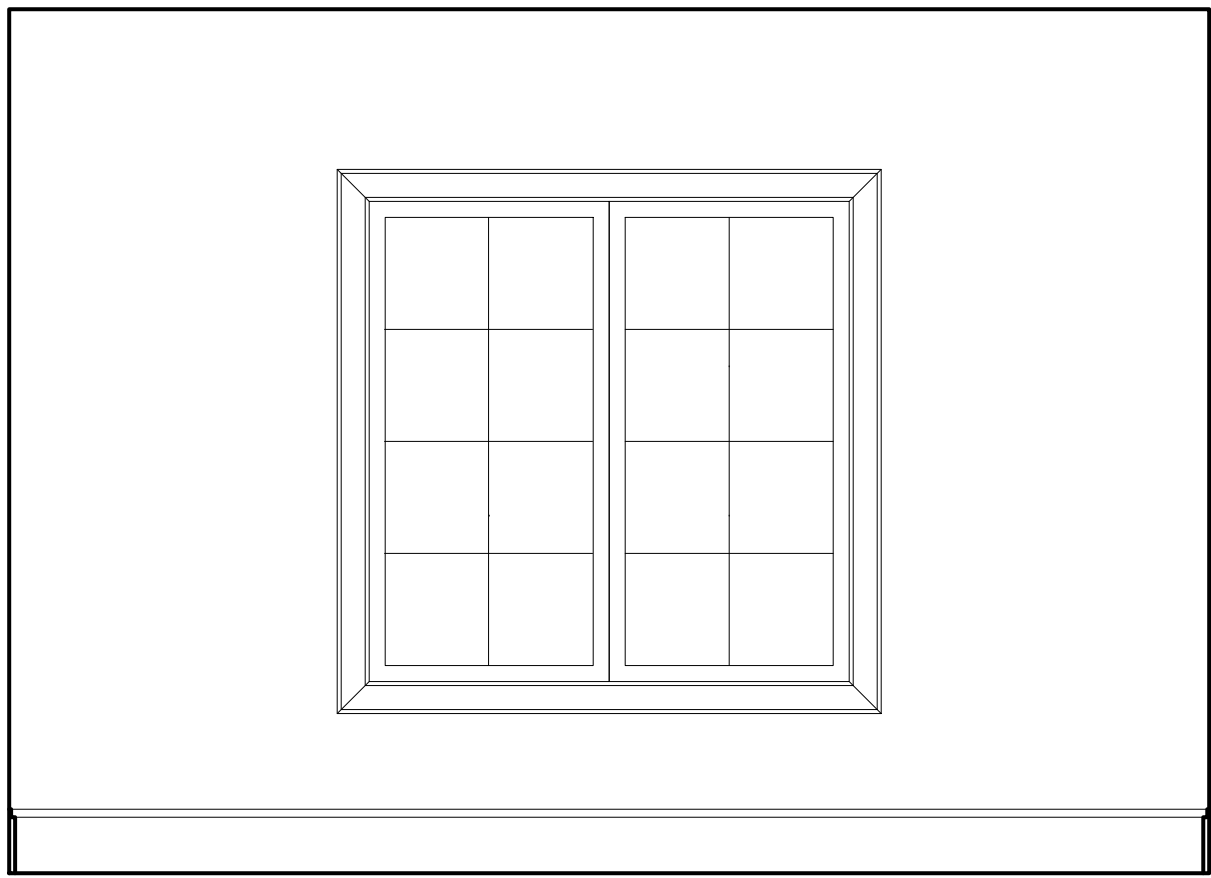


14 BEDROOM 2
SCALE: 0' - 1/2" = 1' - 0"

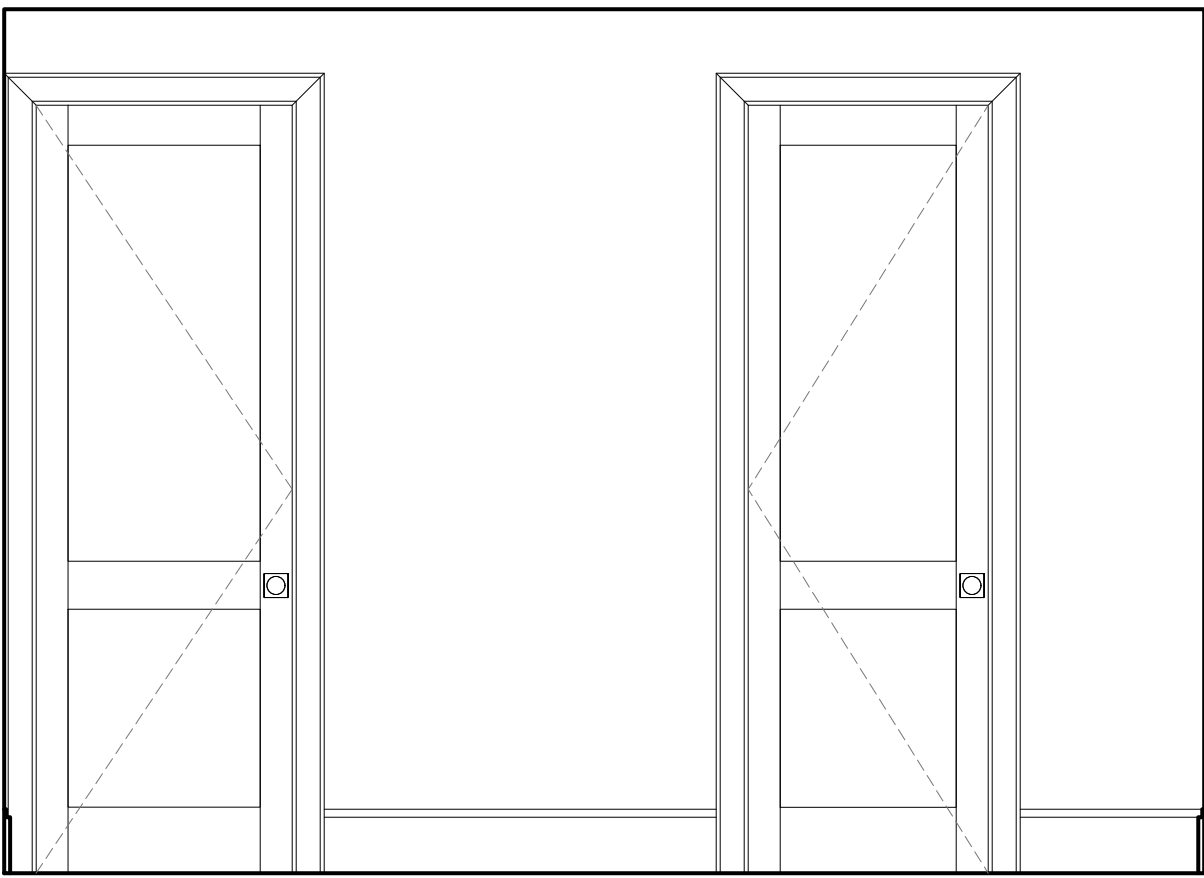


13 BEDROOM 2
SCALE: 0' - 1/2" = 1' - 0"

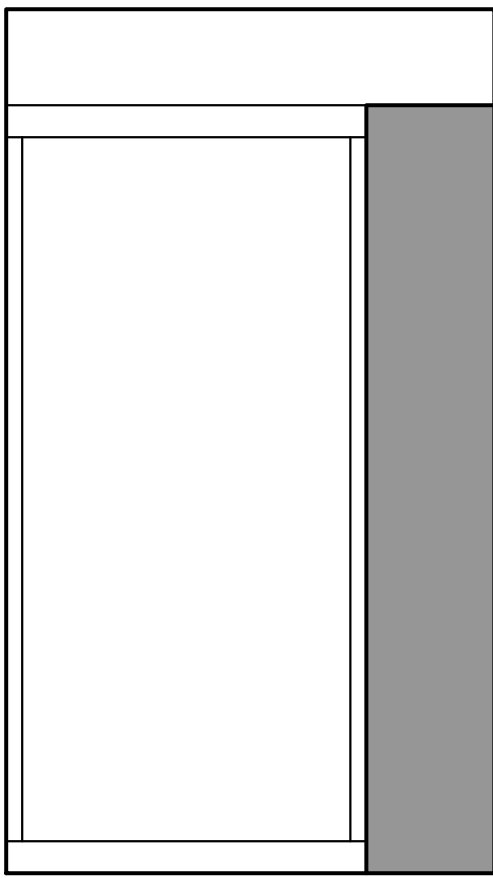


12 WALK-IN CLOSET 2
SCALE: 0' - 1/2" = 1' - 0"

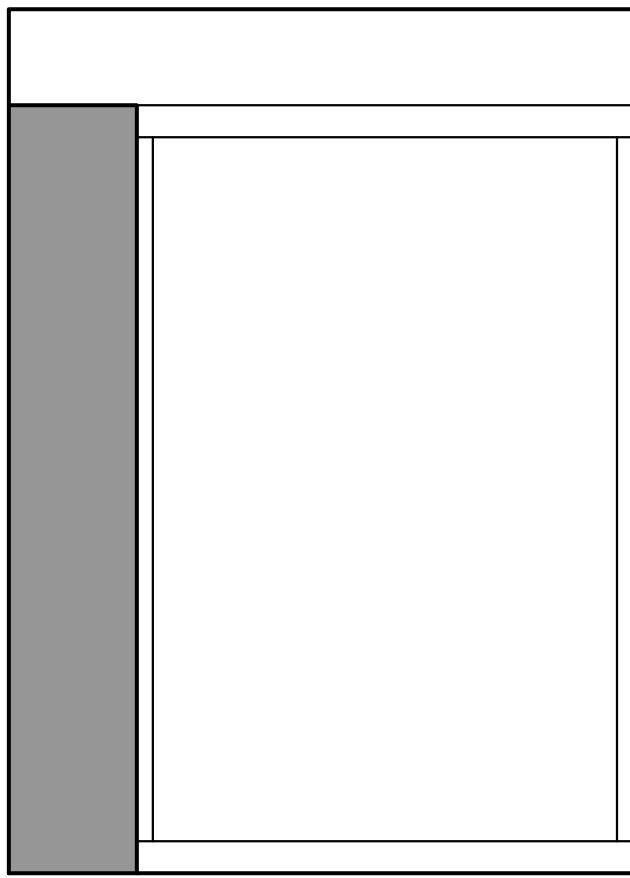


11 WALK-IN CLOSET 2
SCALE: 0' - 1/2" = 1' - 0"

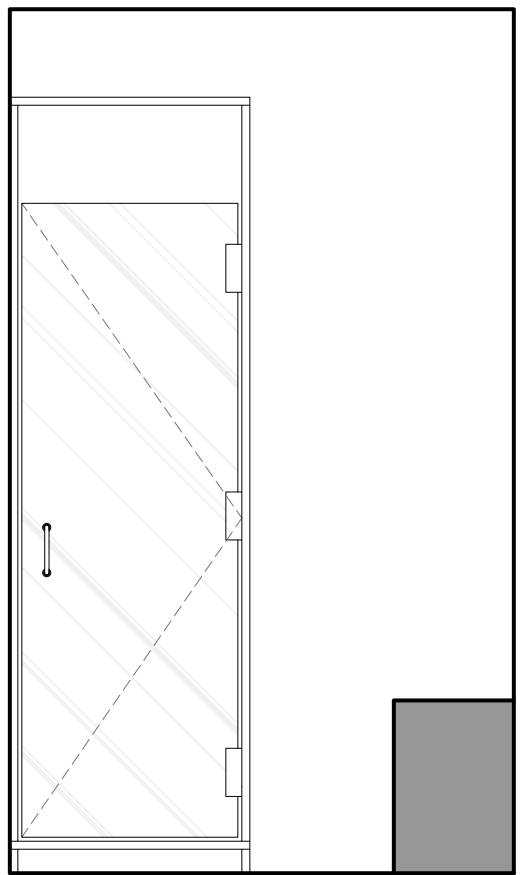


10 BATHROOM 2
SCALE: 0' - 1/2" = 1' - 0"

 


9 BATHROOM 2
SCALE: 0' - 1/2" = 1' - 0"

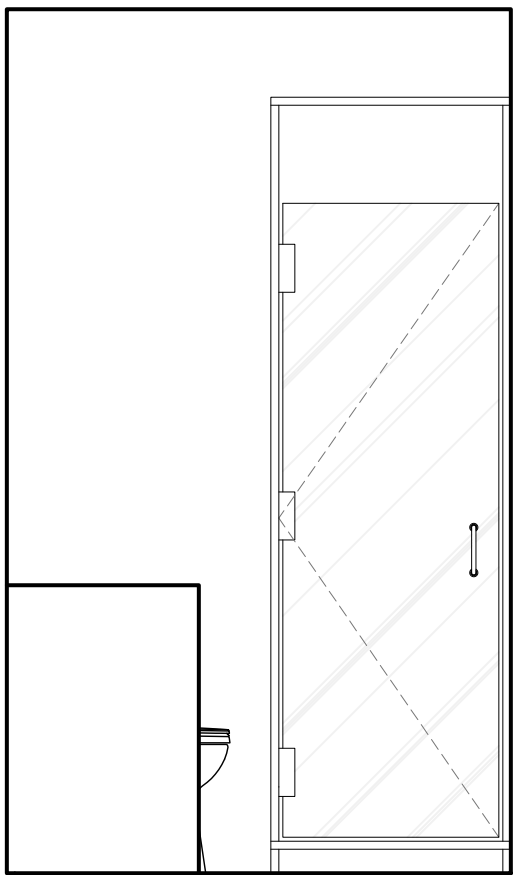


8 BATHROOM 2
SCALE: 0' - 1/2" = 1' - 0"

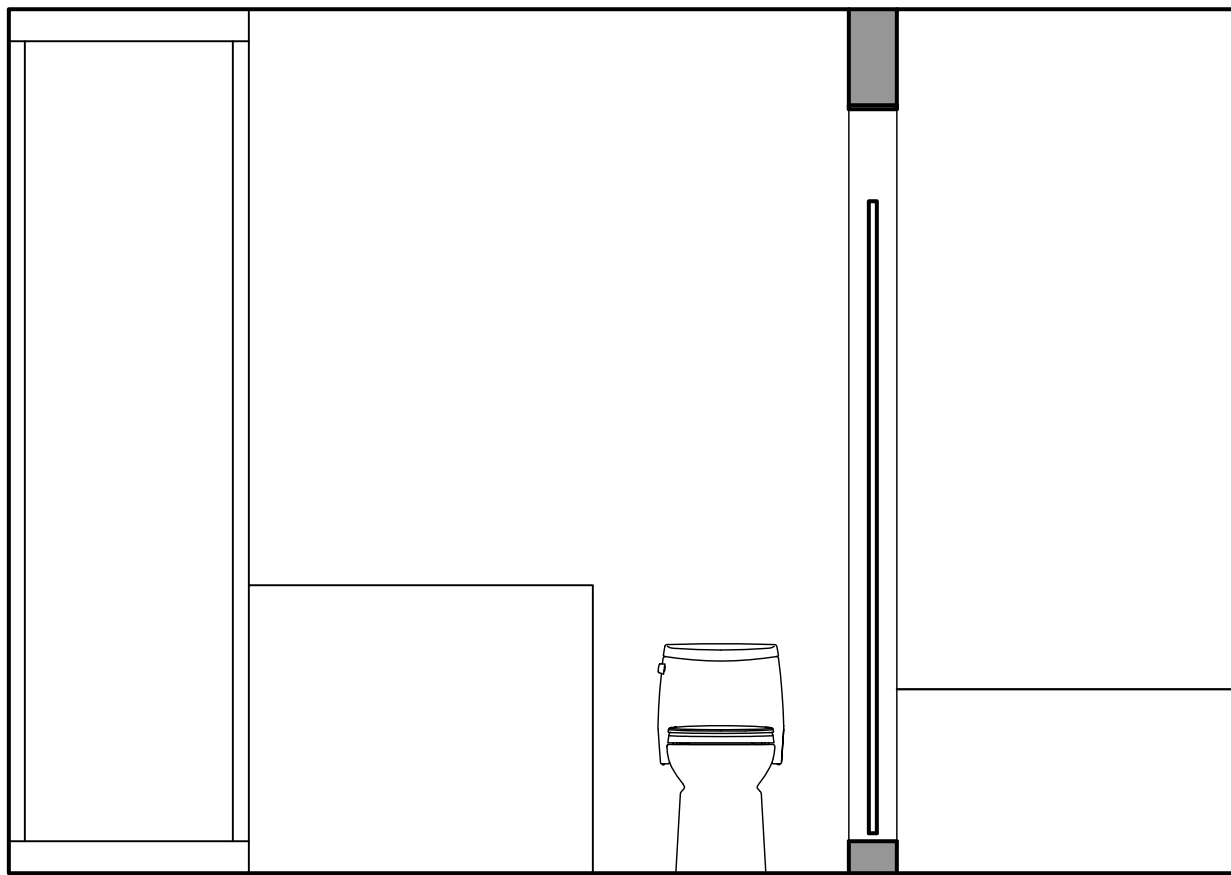


7 BATHROOM 2
SCALE: 0' - 1/2" = 1' - 0"

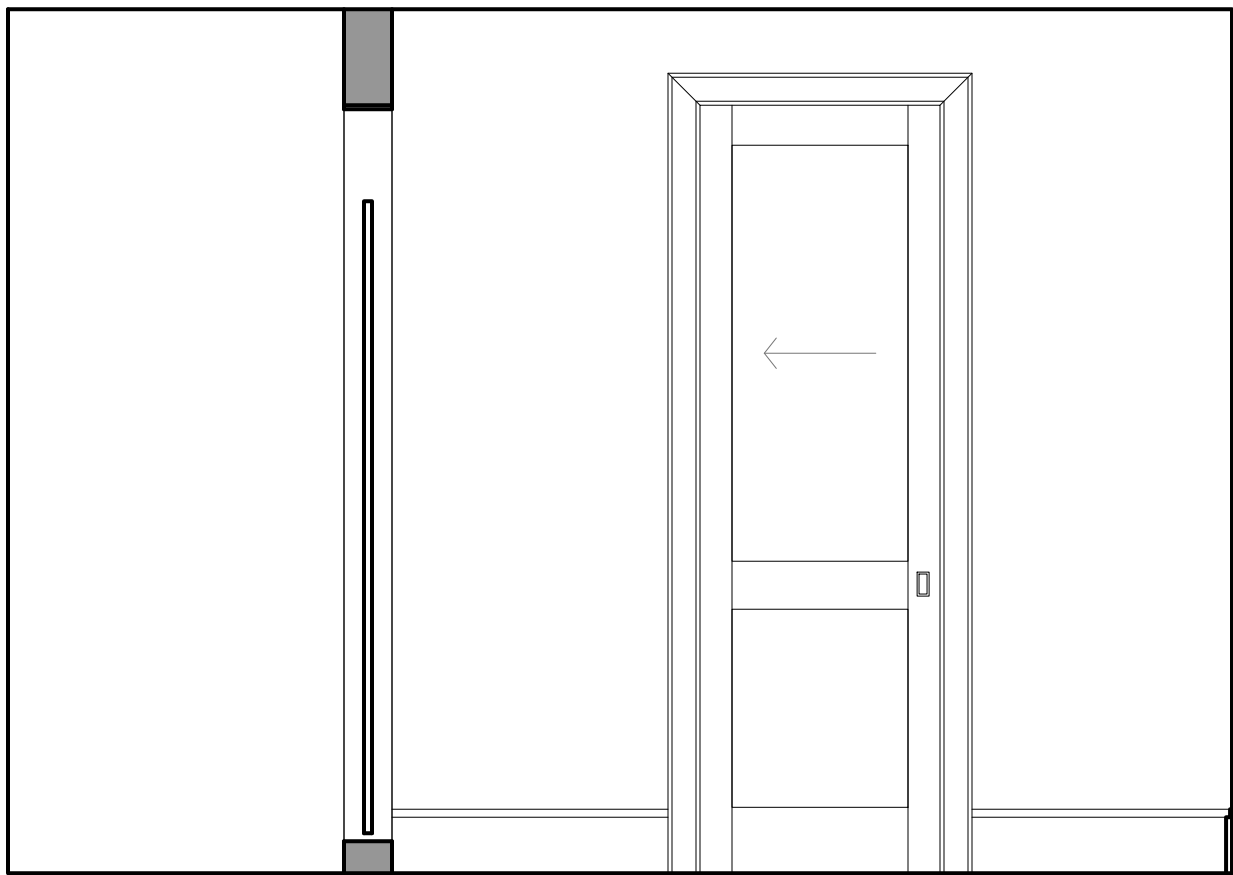


6 BATHROOM 2
SCALE: 0' - 1/2" = 1' - 0"

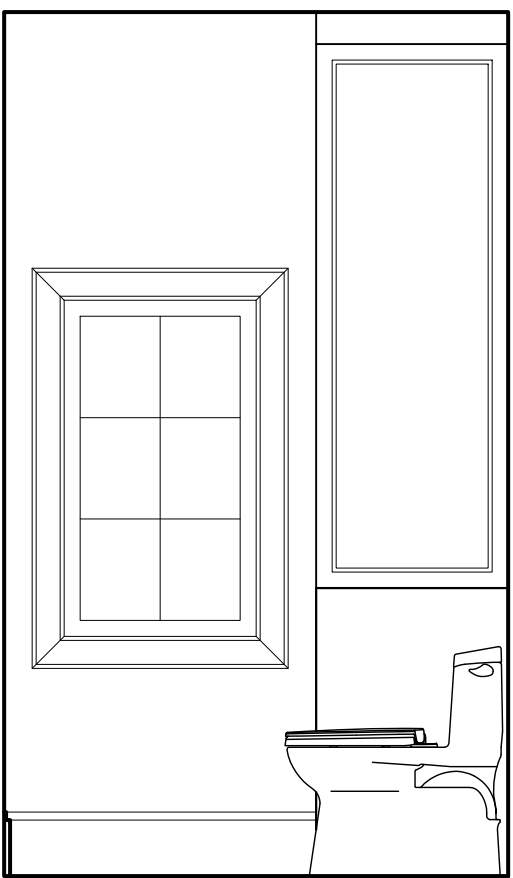


5 BATHROOM 2
SCALE: 0' - 1/2" = 1' - 0"

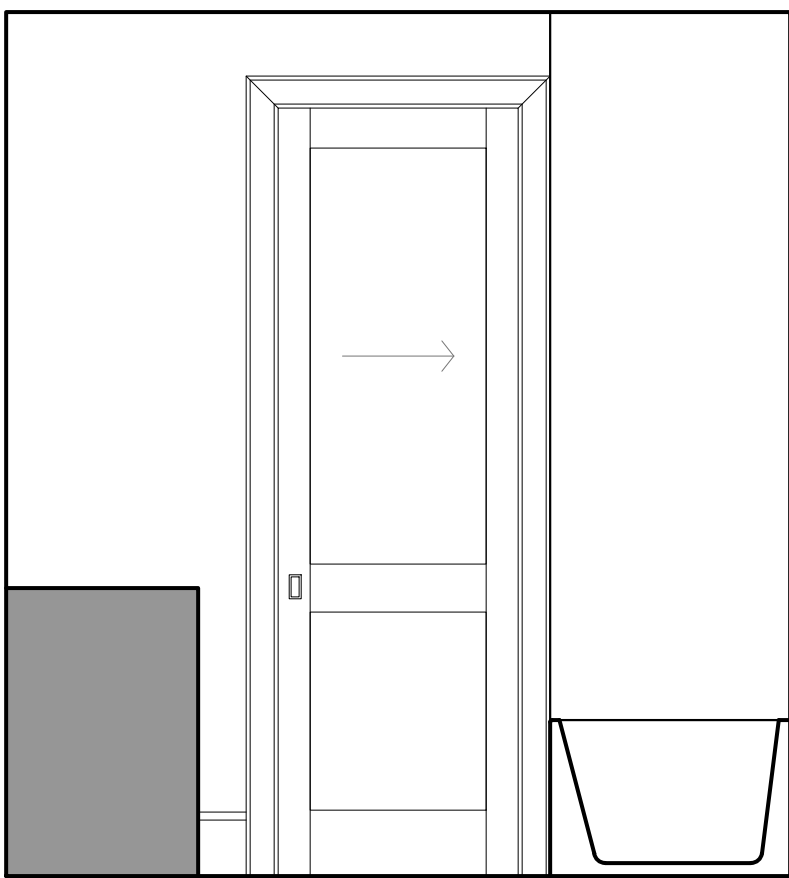

4 BATHROOM 1
SCALE: 0' - 1/2" = 1' - 0"

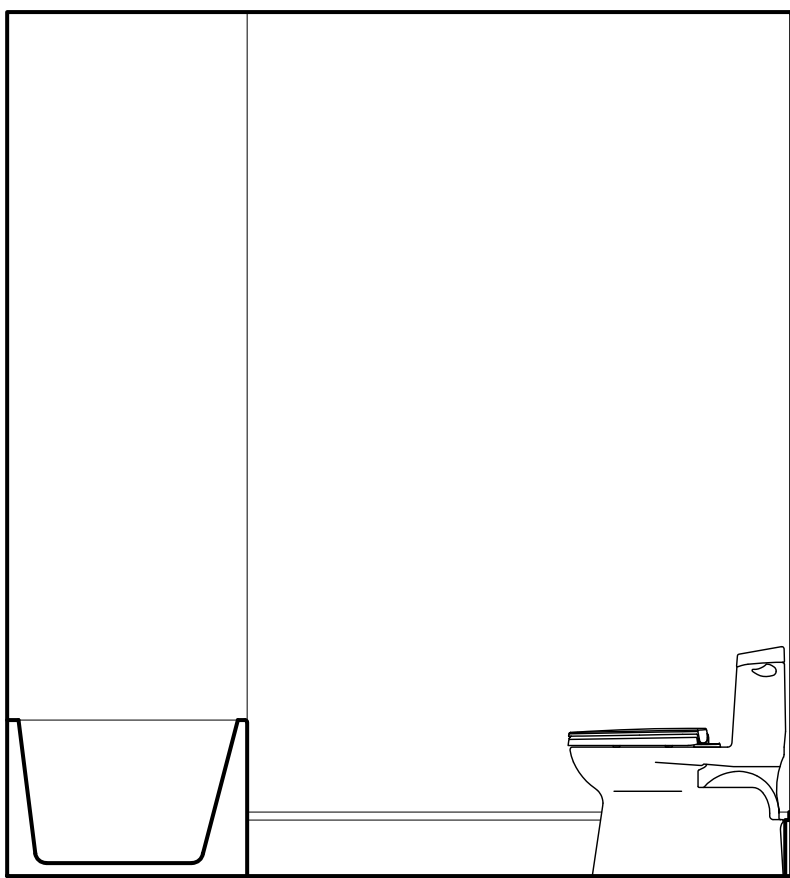


3 BATHROOM 1
SCALE: 0' - 1/2" = 1' - 0"

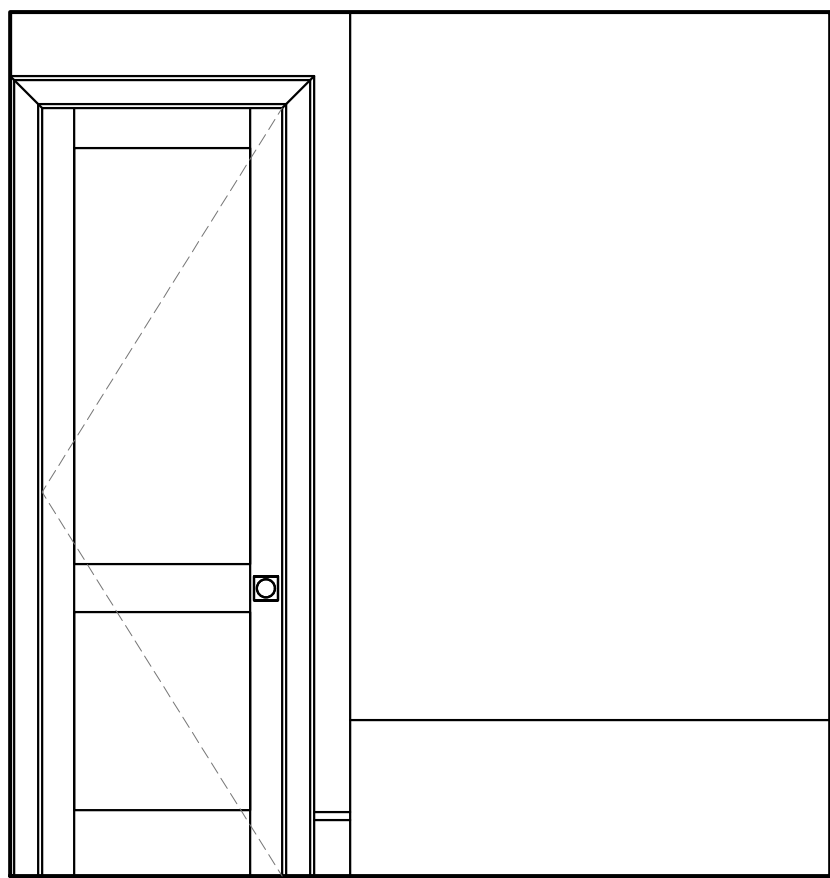

2 BATHROOM 1
SCALE: 0' - 1/2" = 1' - 0"




1 BATHROOM 1
SCALE: 0' - 1/2" = 1' - 0"

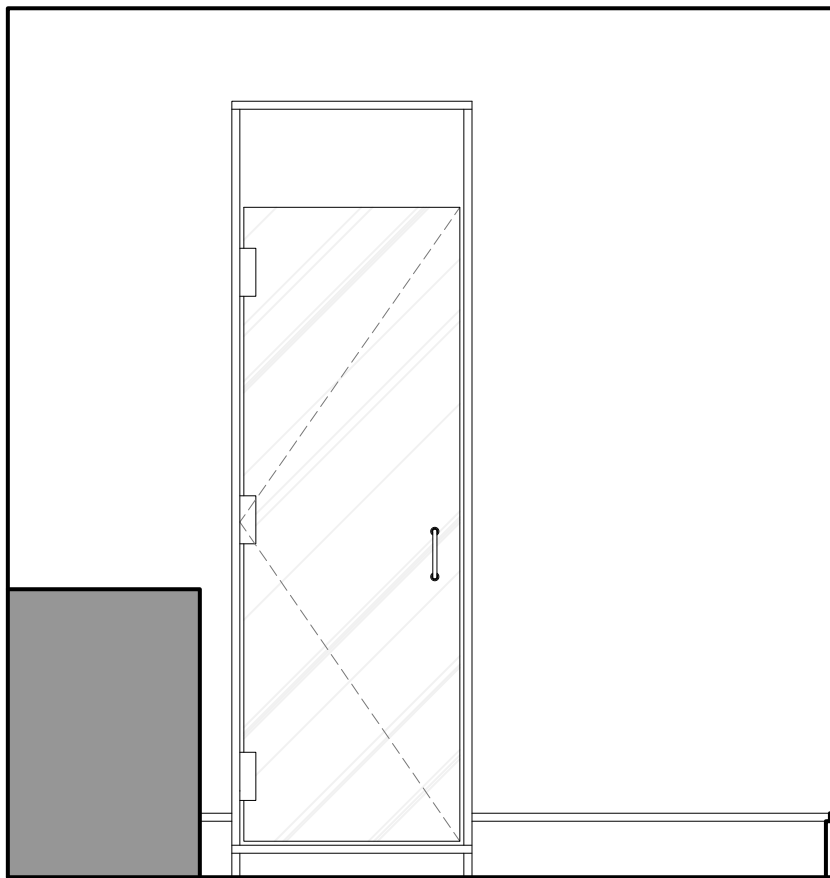


15 BATHROOM 3
SCALE: 0' - 1/2" = 1' - 0"




14 BATHROOM 3
SCALE: 0' - 1/2" = 1' - 0"

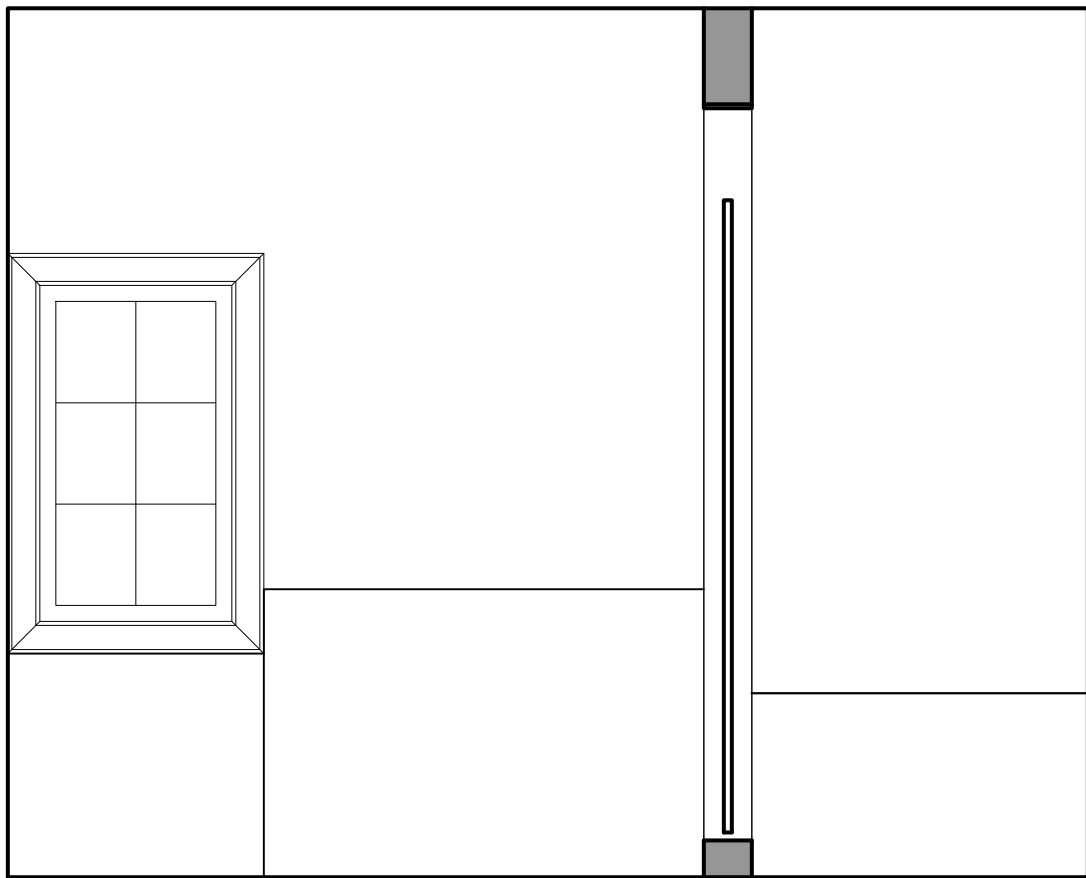


13 BATHROOM 3
SCALE: 0' - 1/2" = 1' - 0"

 


12 BATHROOM 3
SCALE: 0' - 1/2" = 1' - 0"

 


11 WALK-IN CLOSET 3
SCALE: 0' - 1/2" = 1' - 0"

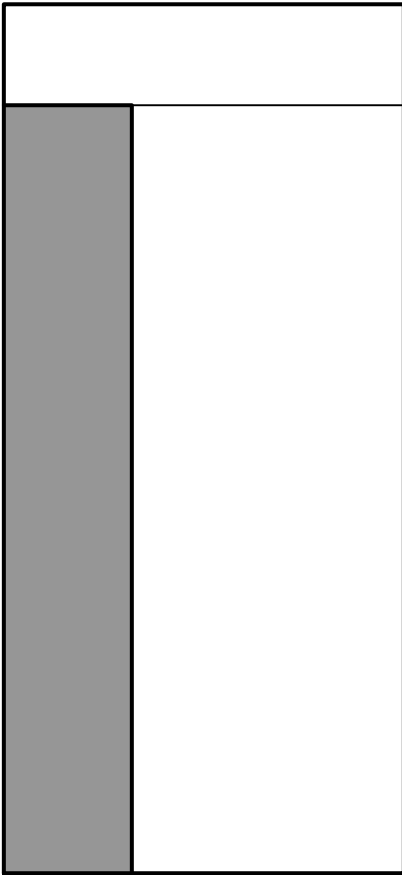


10 WALK-IN CLOSET 4
SCALE: 0' - 1/2" = 1' - 0"

 


9 WALK-IN CLOSET 3
SCALE: 0' - 1/2" = 1' - 0"

 


8 WALK-IN CLOSET 3
SCALE: 0' - 1/2" = 1' - 0"

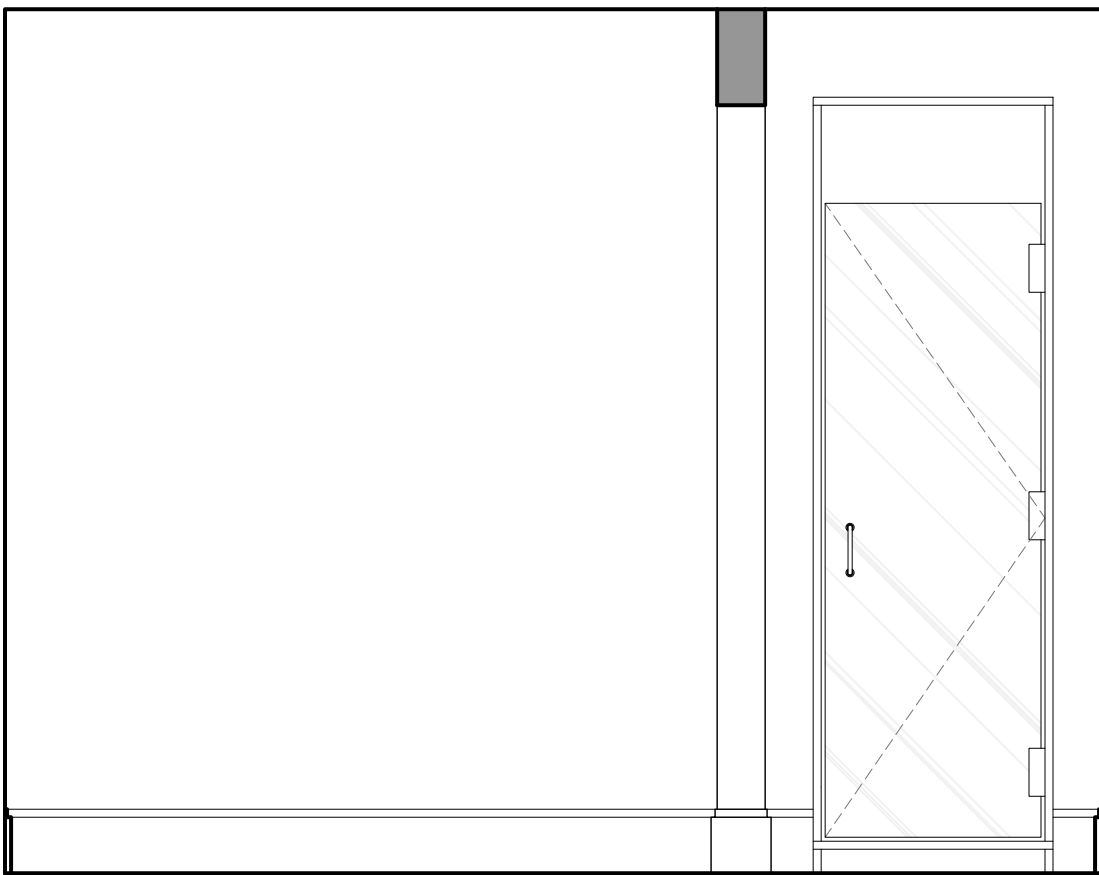


7 BATHROOM 3
SCALE: 0' - 1/2" = 1' - 0"

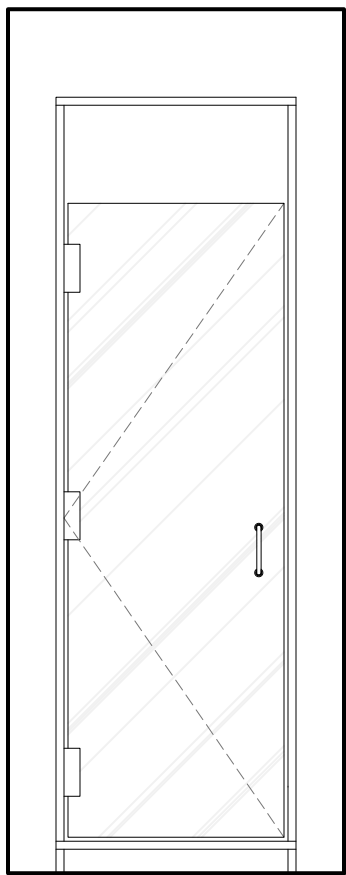


6 BATHROOM 3
SCALE: 0' - 1/2" = 1' - 0"

 


5 BATHROOM 3
SCALE: 0' - 1/2" = 1' - 0"

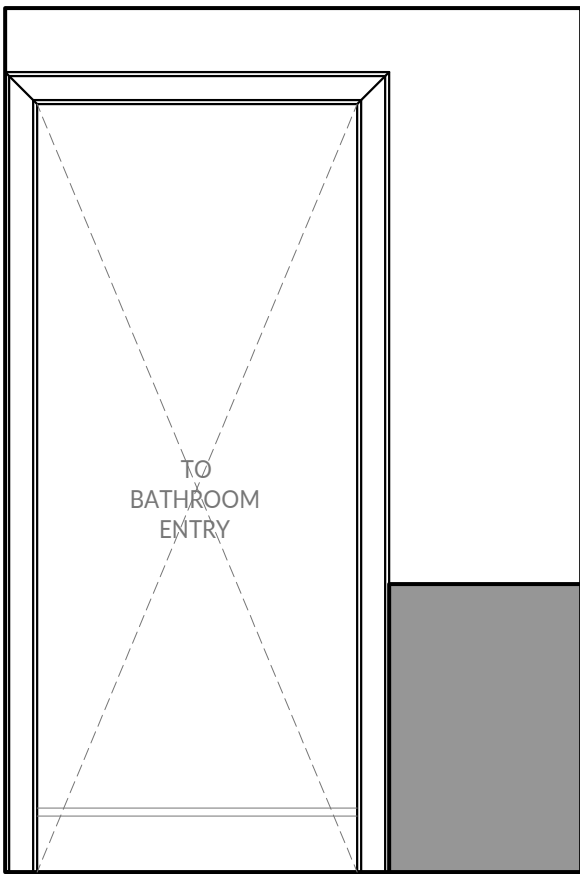


4 BATHROOM 3
SCALE: 0' - 1/2" = 1' - 0"

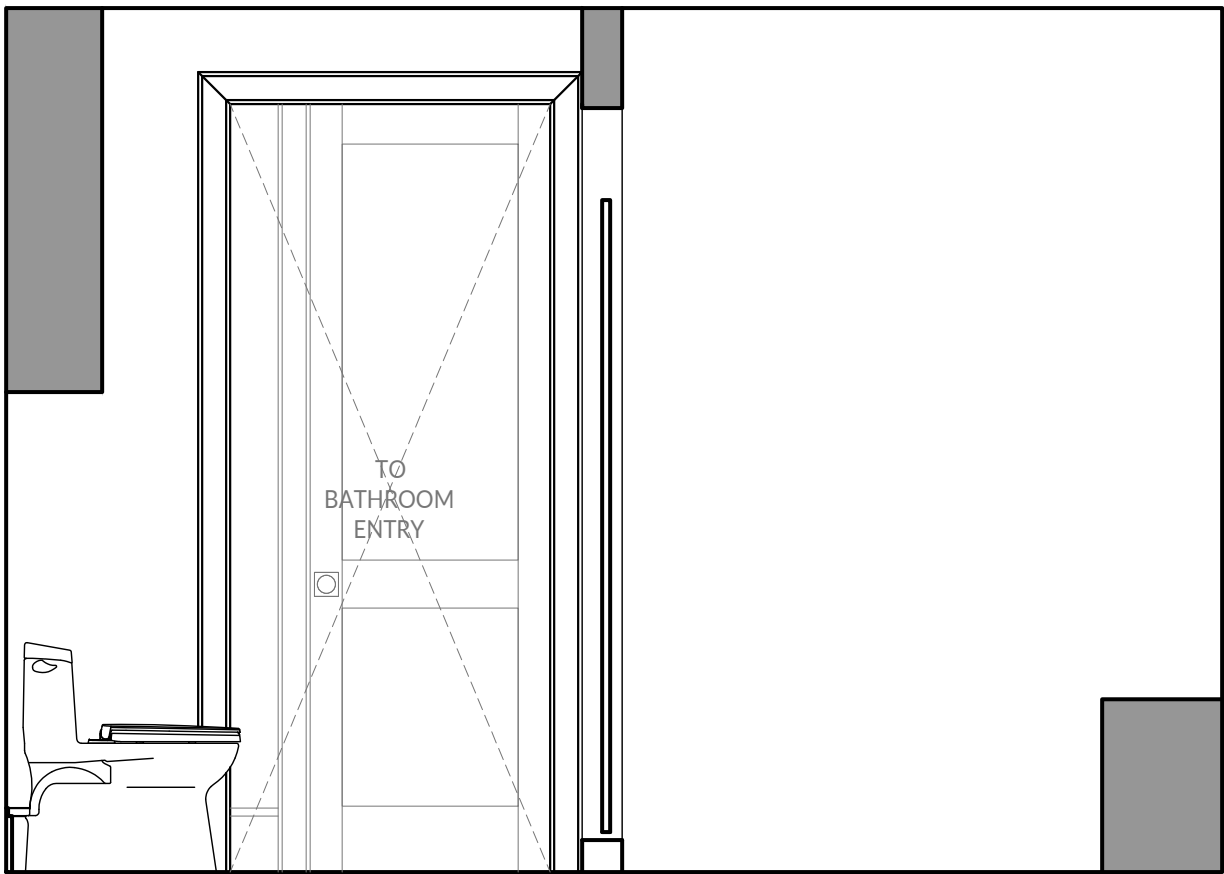


3 BATHROOM 3
SCALE: 0' - 1/2" = 1' - 0"

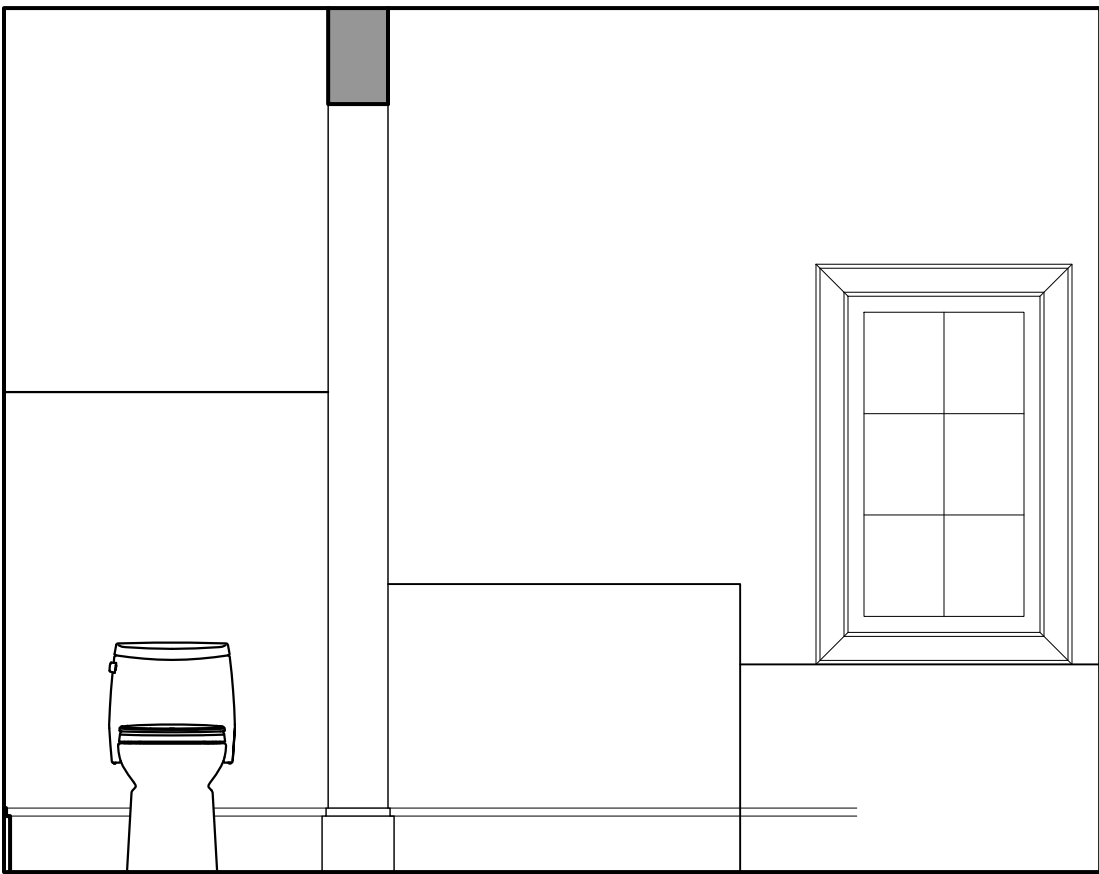


2 BATHROOM 3
SCALE: 0' - 1/2" = 1' - 0"

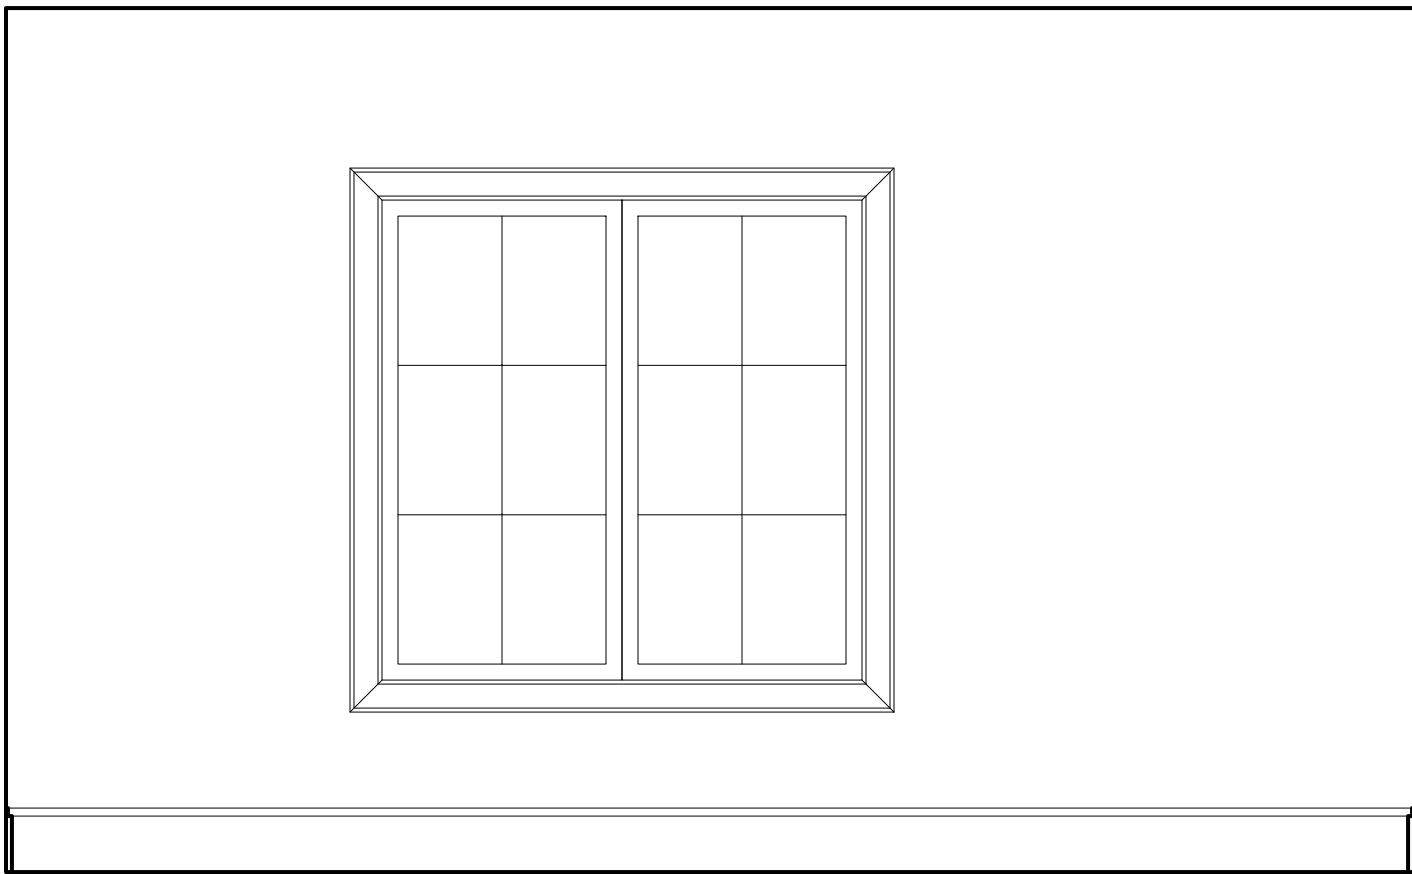


1 BEDROOM 3
SCALE: 0' - 1/2" = 1' - 0"

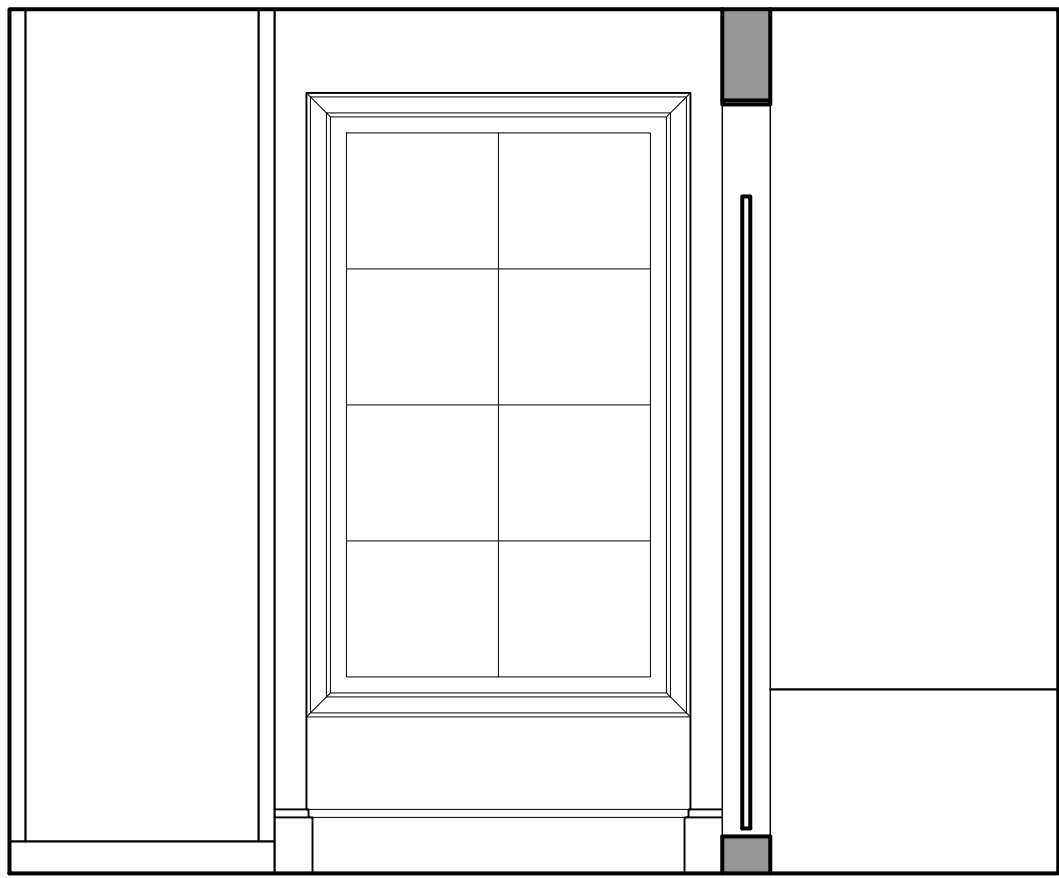


12 GYM BATHROOM
SCALE: 0' - 1/2" = 1' - 0"

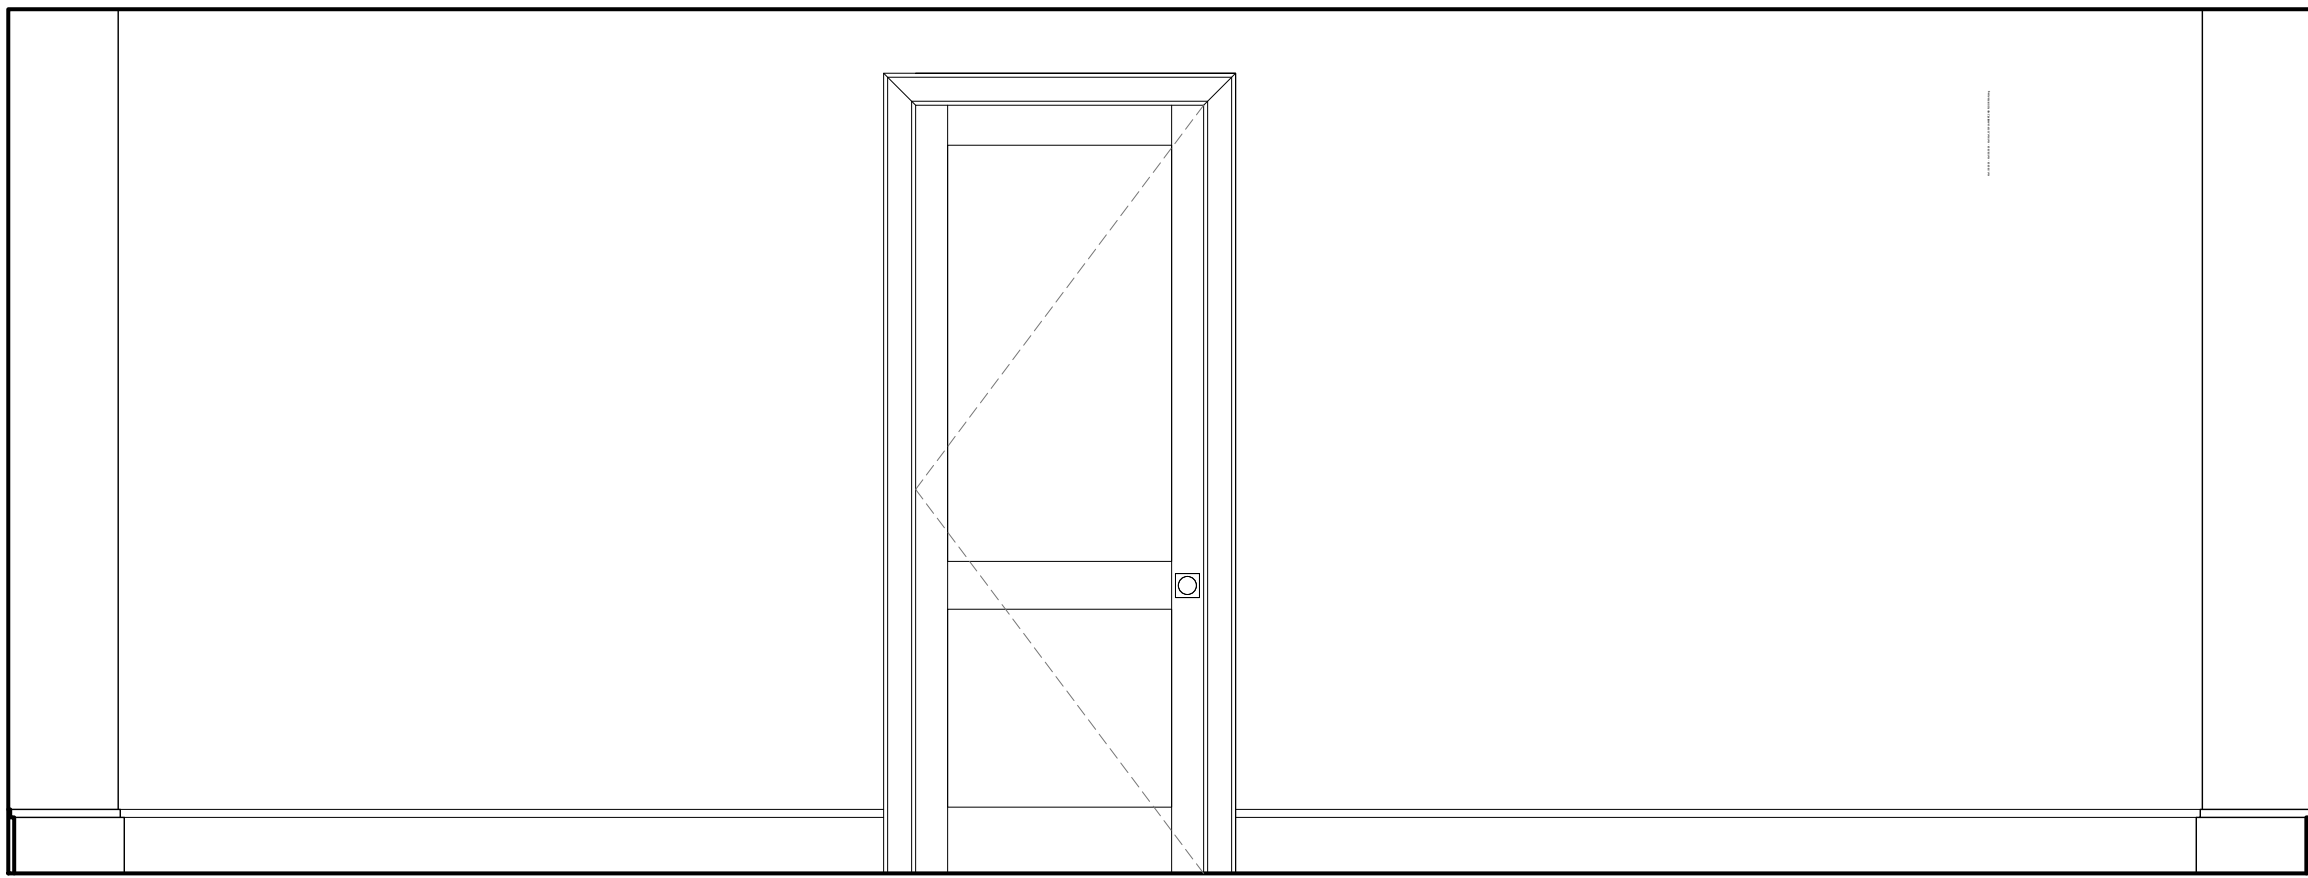


11 GYM
SCALE: 0' - 1/2" = 1' - 0"

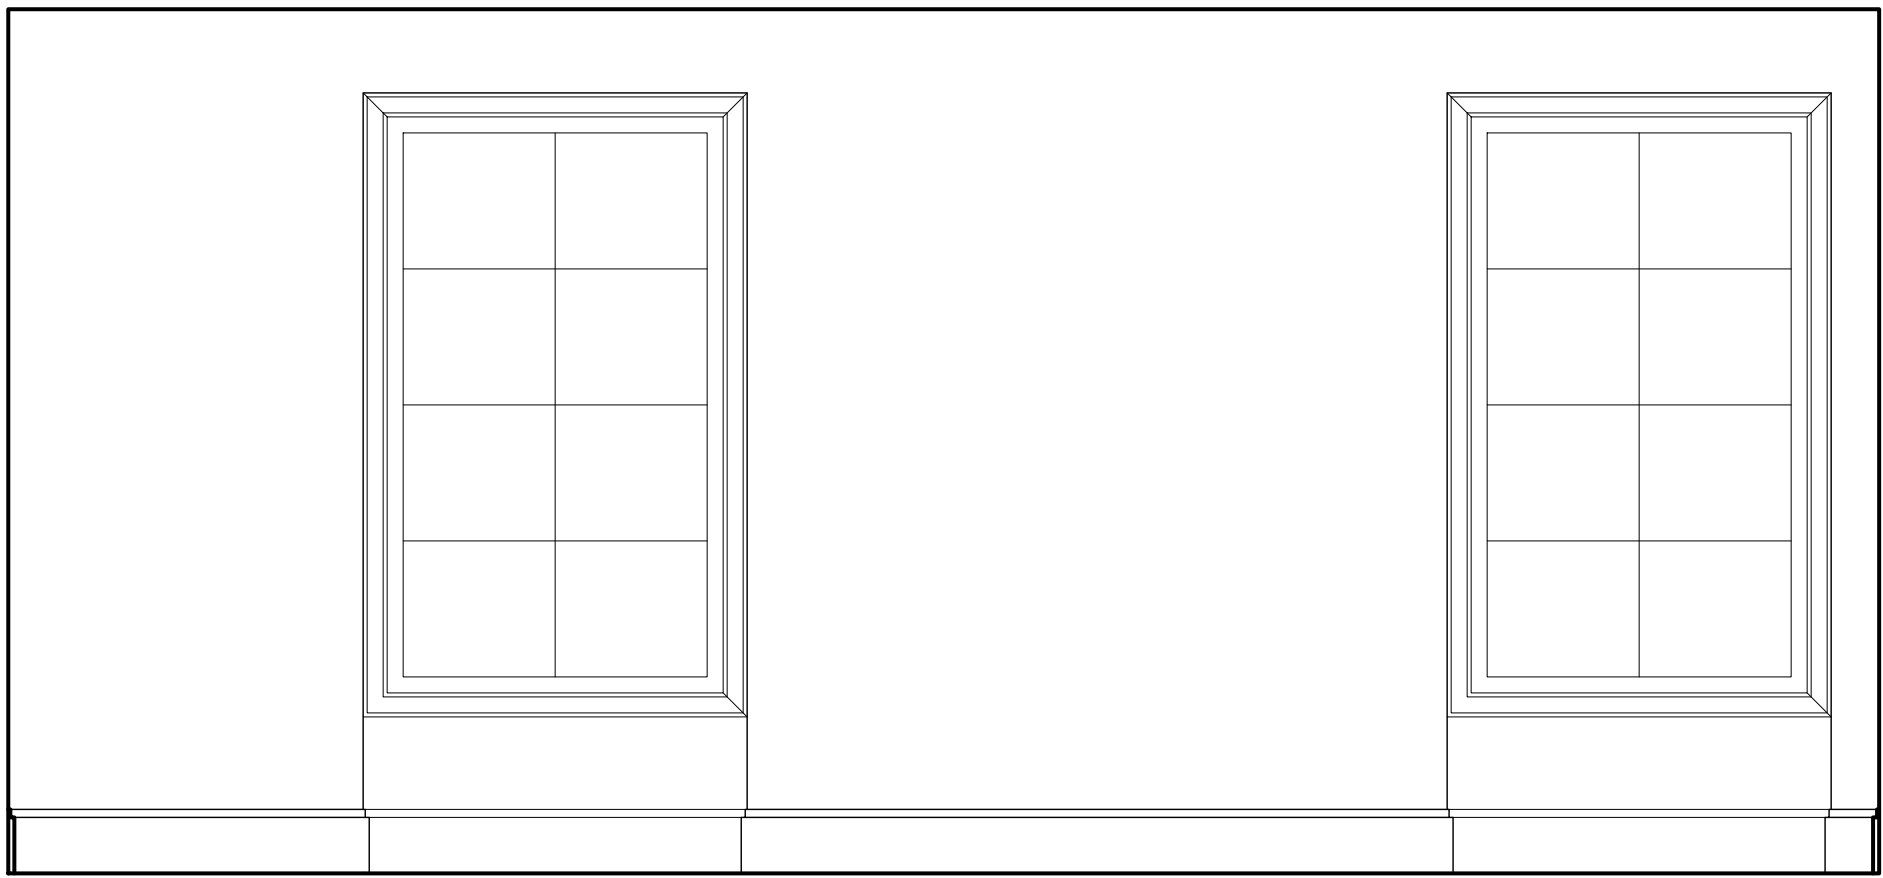


10 GYM
SCALE: 0' - 1/2" = 1' - 0"

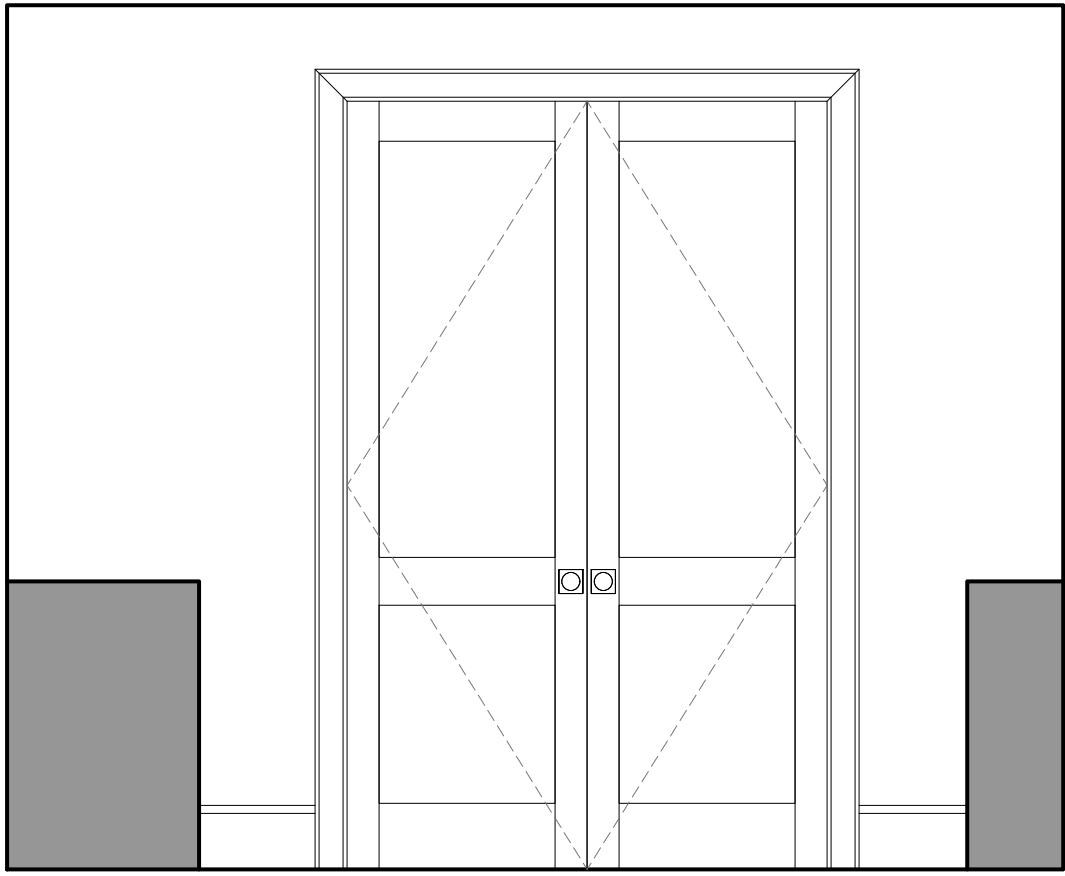


9 HIS OFFICE WALK-IN CLOSET
SCALE: 0' - 1/2" = 1' - 0"

 


8 HIS OFFICE WALK-IN CLOSET
SCALE: 0' - 1/2" = 1' - 0"

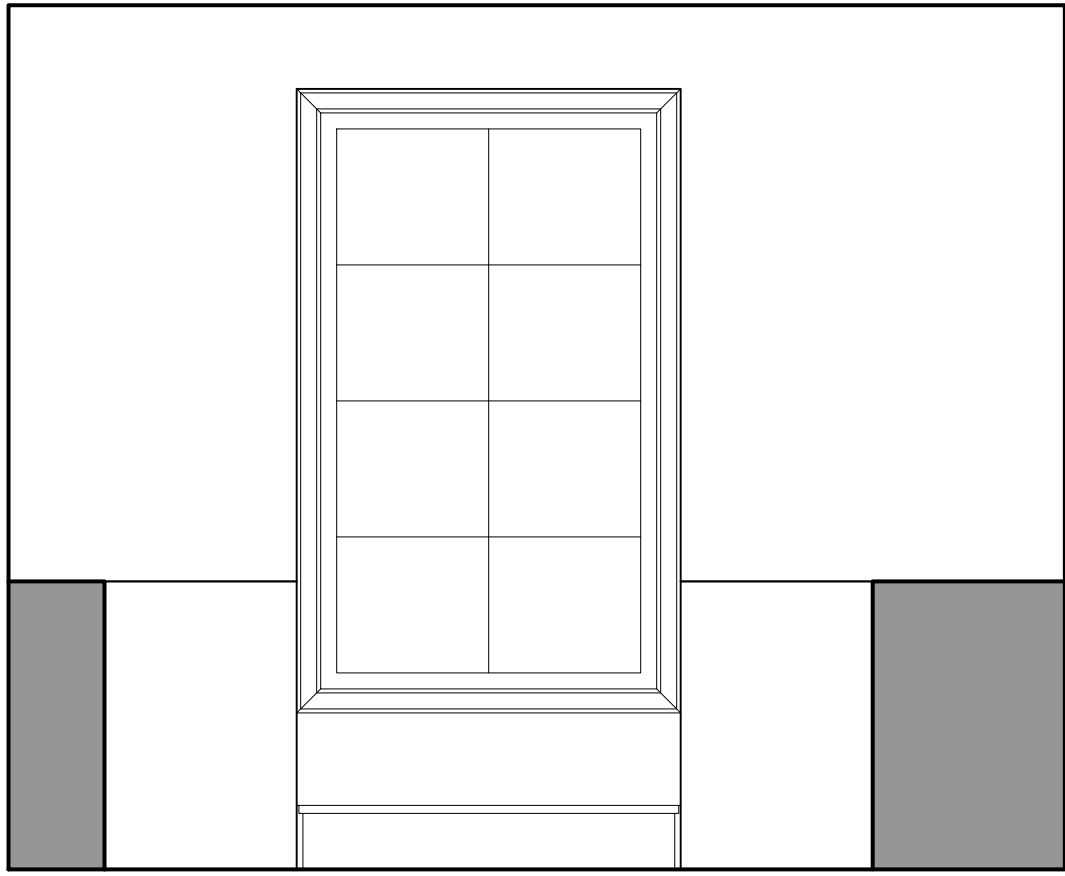


7 HIS OFFICE WALK-IN CLOSET
SCALE: 0' - 1/2" = 1' - 0"

 


6 HIS OFFICE WALK-IN CLOSET
SCALE: 0' - 1/2" = 1' - 0"

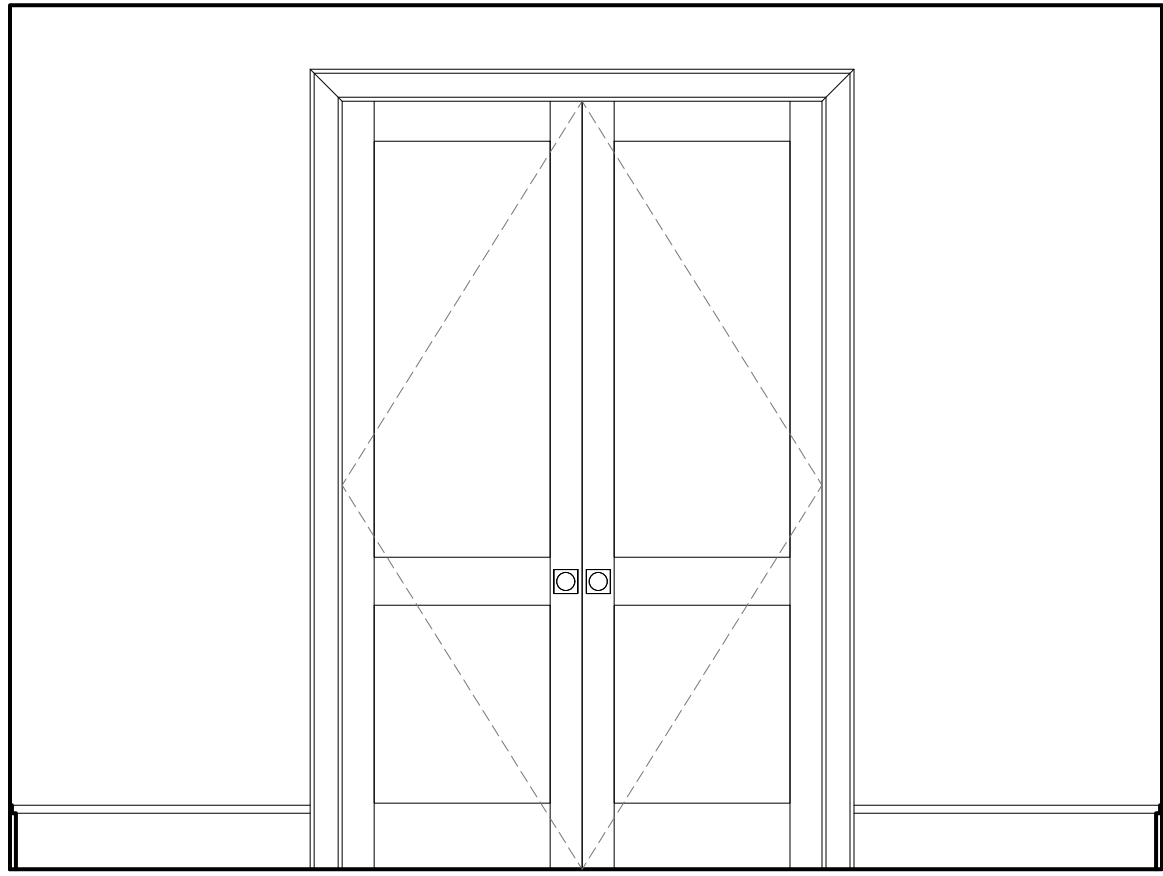


5 HIS OFFICE
SCALE: 0' - 1/2" = 1' - 0"

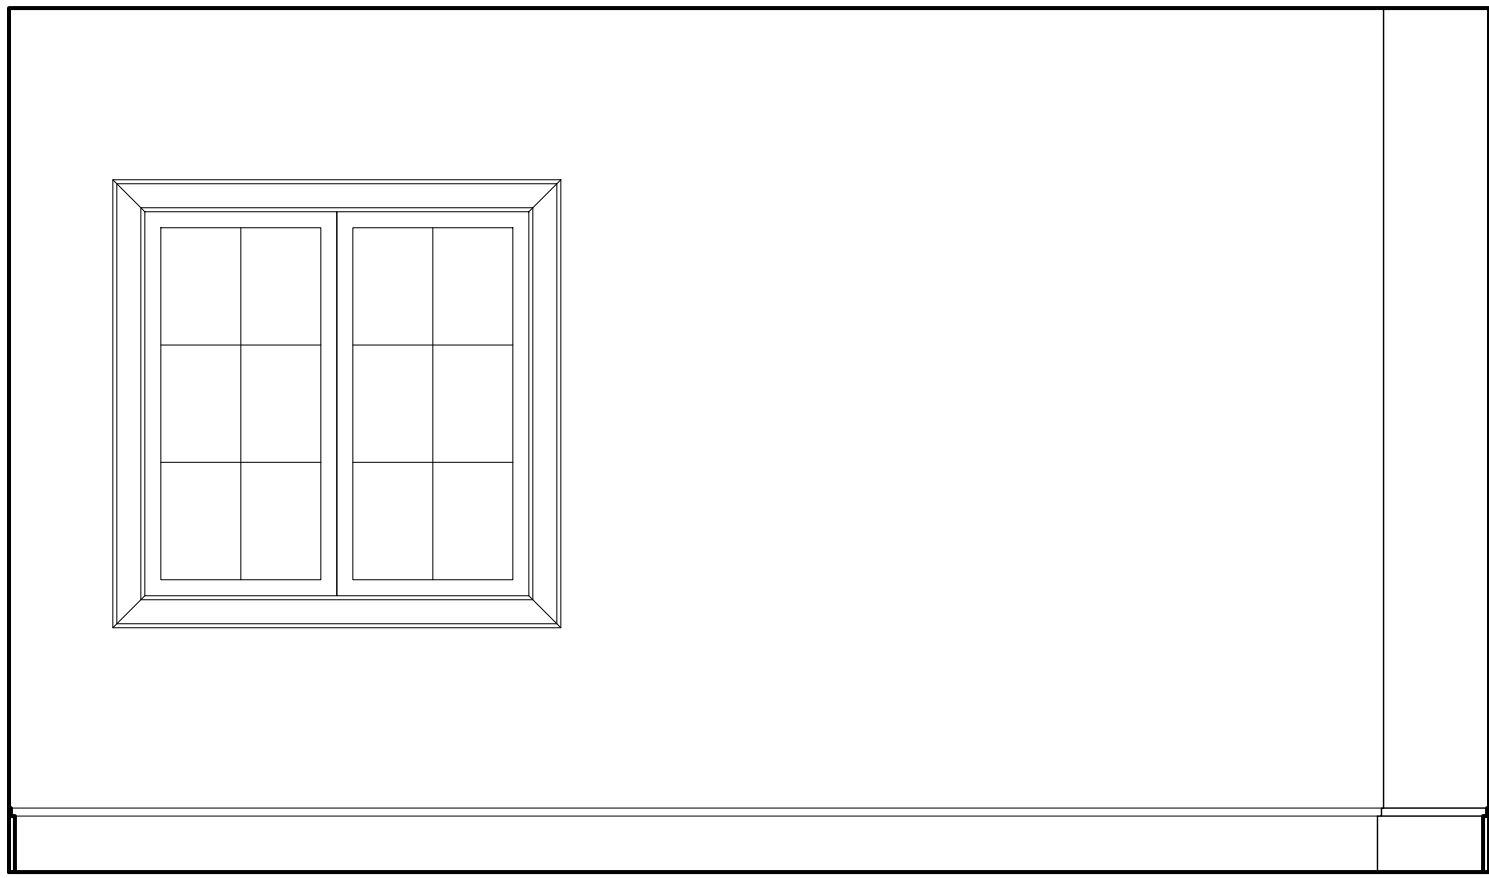


4 HIS OFFICE
SCALE: 0' - 1/2" = 1' - 0"

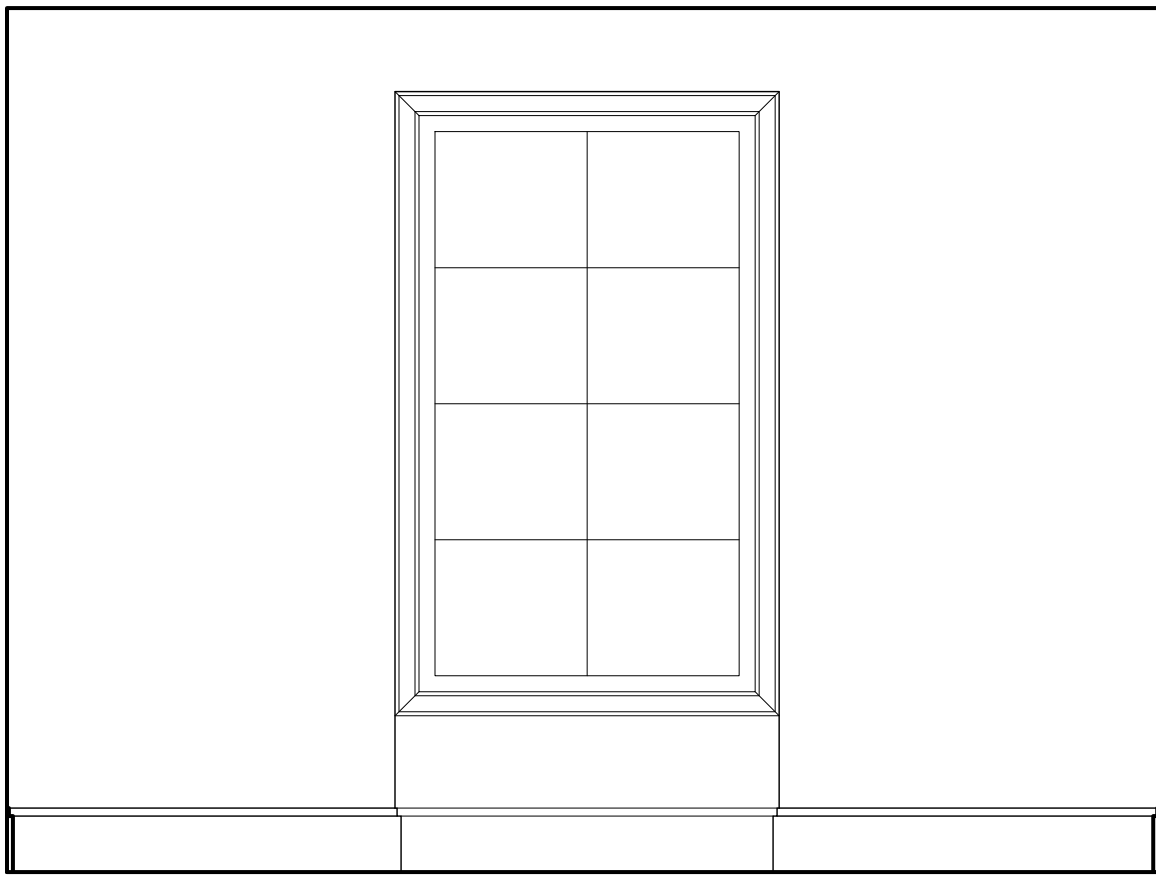

3 HIS OFFICE
SCALE: 0' - 1/2" = 1' - 0"

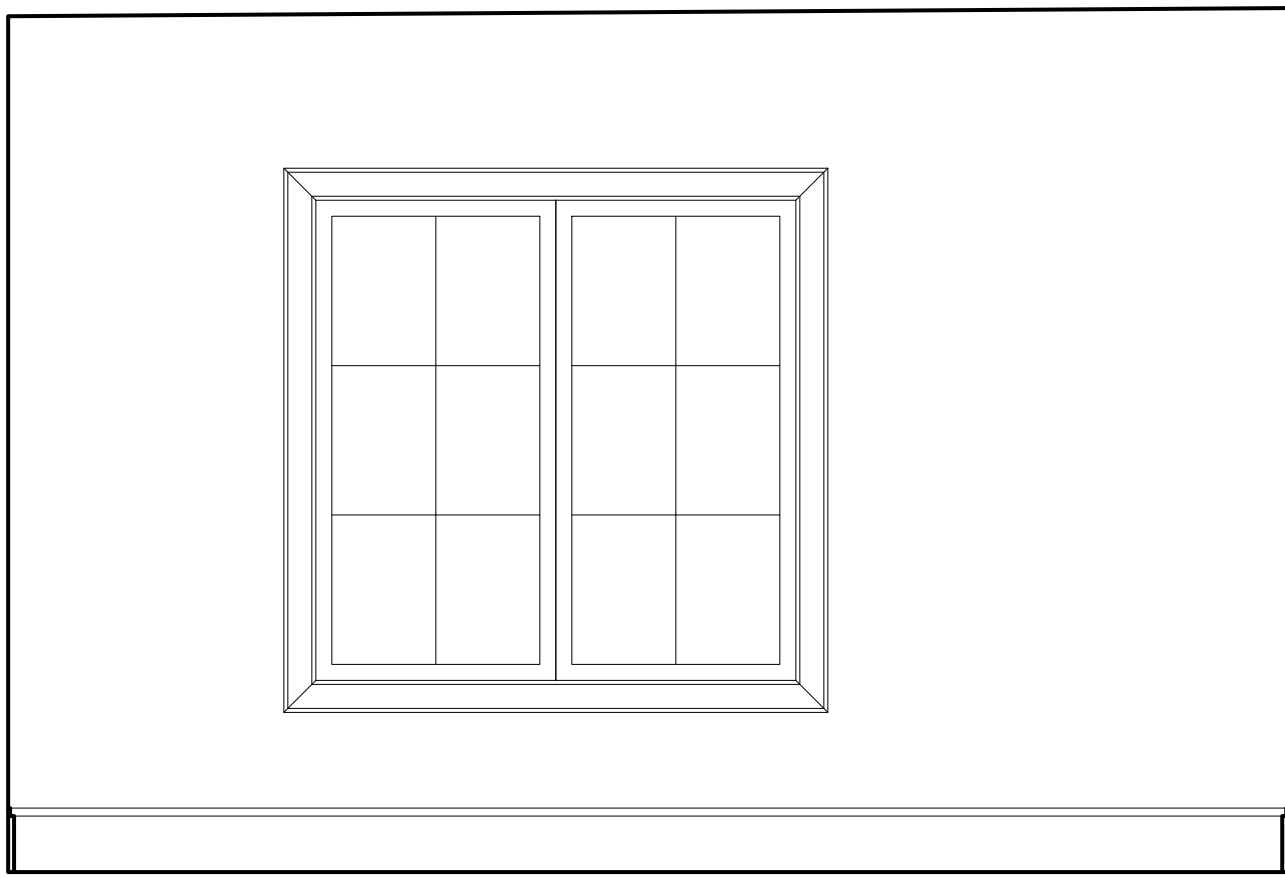

2 BEDROOM 4
SCALE: 0' - 1/2" = 1' - 0"

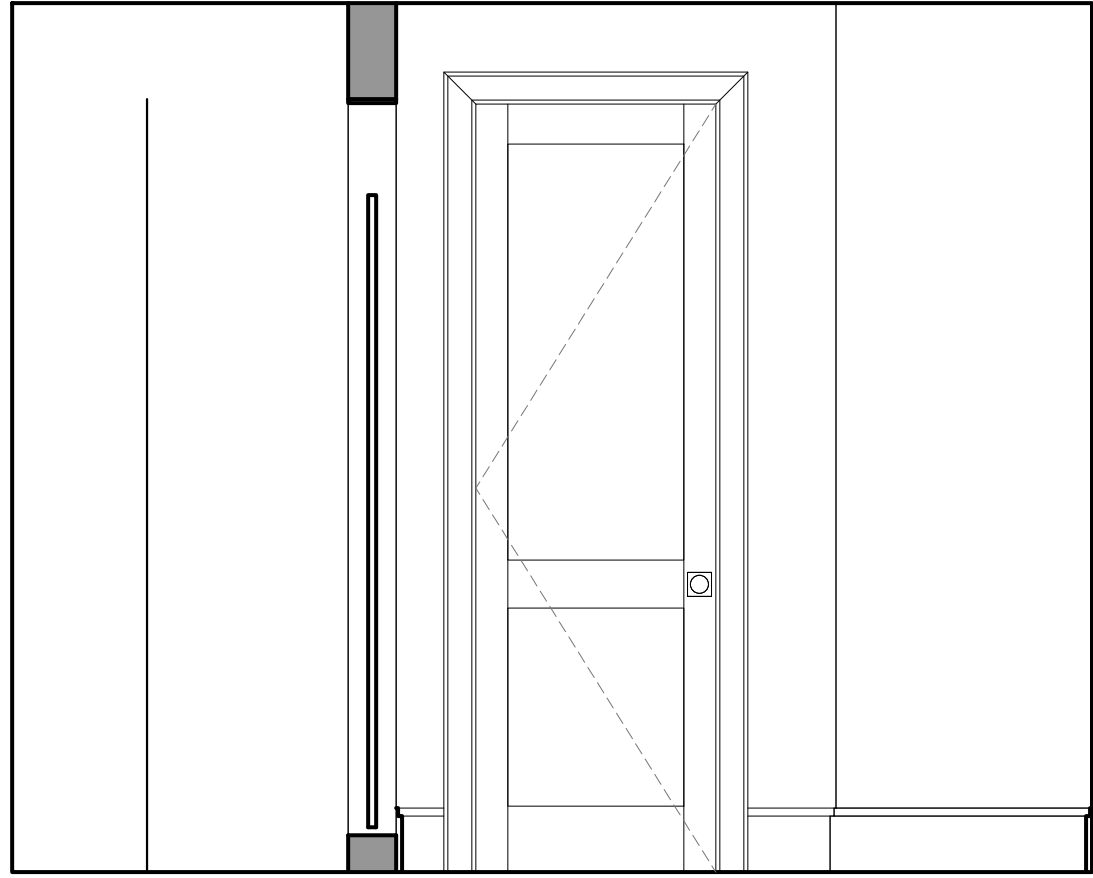

1 BATHROOM 4
SCALE: 0' - 1/2" = 1' - 0"

MANOLO DESIGN STUDIO

MANOLO DESIGN STUDIO
4925 GREENVILLE AVE., STE. 350
DALLAS, TX 75206
T: 214.501.4984
E: info@manolodesignstudio.com
MANOLODESIGNSTUDIO.COM

UD
URBANOLGY
DESIGNS

URBANOLGY DESIGNS
8300 STARNES RD.
NORTH RICHLAND HILLS, TX 76182
T: 972.538.3579
E: hello@urbanologydesigns.com
URBANOLGYDESIGNS.COM

All reports, drawings, specifications, computer files, field data, general notes, notes, other documents & instruments prepared by the Architect as instruments of service, shall remain the property of the Architect, Manolo Design Studio LLC. The Architect shall retain all common law, statutory and other supervised rights, including copyright thereto. The use of this drawing shall be restricted to the original site for which it was prepared, and publication thereof is expressly limited to such use. Reuse, reproduction or publication by any method is prohibited without written consent from Manolo Design Studio LLC. © 2023

CURTIS RESIDENCE 13519 LAMBERT LANE KELLER, TEXAS 76262

INTERIM REVIEW ONLY
These documents are incomplete, and are released for preliminary bid only and are not intended for regulatory approval, permit or construction purposes.

ARCHITECT: MANOLO BANDIA
ARCH. REG. NO.: 29491
Date: 5.1.2024

REVISIONS:

DRAWN BY: GC
PROJECT NO: 24004
PROJECT ISSUE DATE: TBD
DRAWING TITLE:

INTERIOR ELEVATIONS

SCALE: As indicated
DRAWING NUMBER:

ID1.12

13519 LAMBERT LANE
KELLER, TEXAS 76262

ARCHITECT: MANOLO BANDA
ARCH. REG. NO.: 29491
Date: 5.1.2024

DRAWN BY: 66

PROJECT NO: 24004

PROJECT ISSUE DATE: TRD

DRAWING TITLE:

SCALE:

As indicated

DRAWING NUMBER:

ID1.13

